



PLANNING & DEVELOPMENT DEPARTMENT

STATEMENT OF FINANCIAL INTEREST

Case Number: **VAR-34465** APN: **163-08-220-003**

Name of Property Owner: **LORRAINE - WAUD FAMILY TRUST**

Name of Applicant: **JOHN WAUD**

Name of Representative: **JOHN WAUD**

To the best of your knowledge, does the Mayor or any member of the City Council or Planning Commission have any financial interest in this or any other property with the property owner, applicant, the property owner or applicant's general or limited partners, or an officer of their corporation or limited liability company?

☐ Yes

☒ No

If yes, please indicate the member of the City Council or Planning Commission who is involved and list the name(s) of the person or persons with whom the City Official holds an interest. Also list the Assessor's Parcel Number if the property in which the interest is held is different from the case parcel.

City Official: _____

Partner(s): _____

APN: _____

Signature of Property Owner: _____


Print Name: **JOHN WAUD**


Subscribed and sworn before me

This **11th** day of **May**, 20 **09**

State of Nevada County of Clark
Notary Public in and for said County and State

Diana S. Menesini

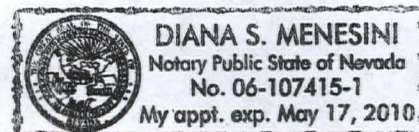

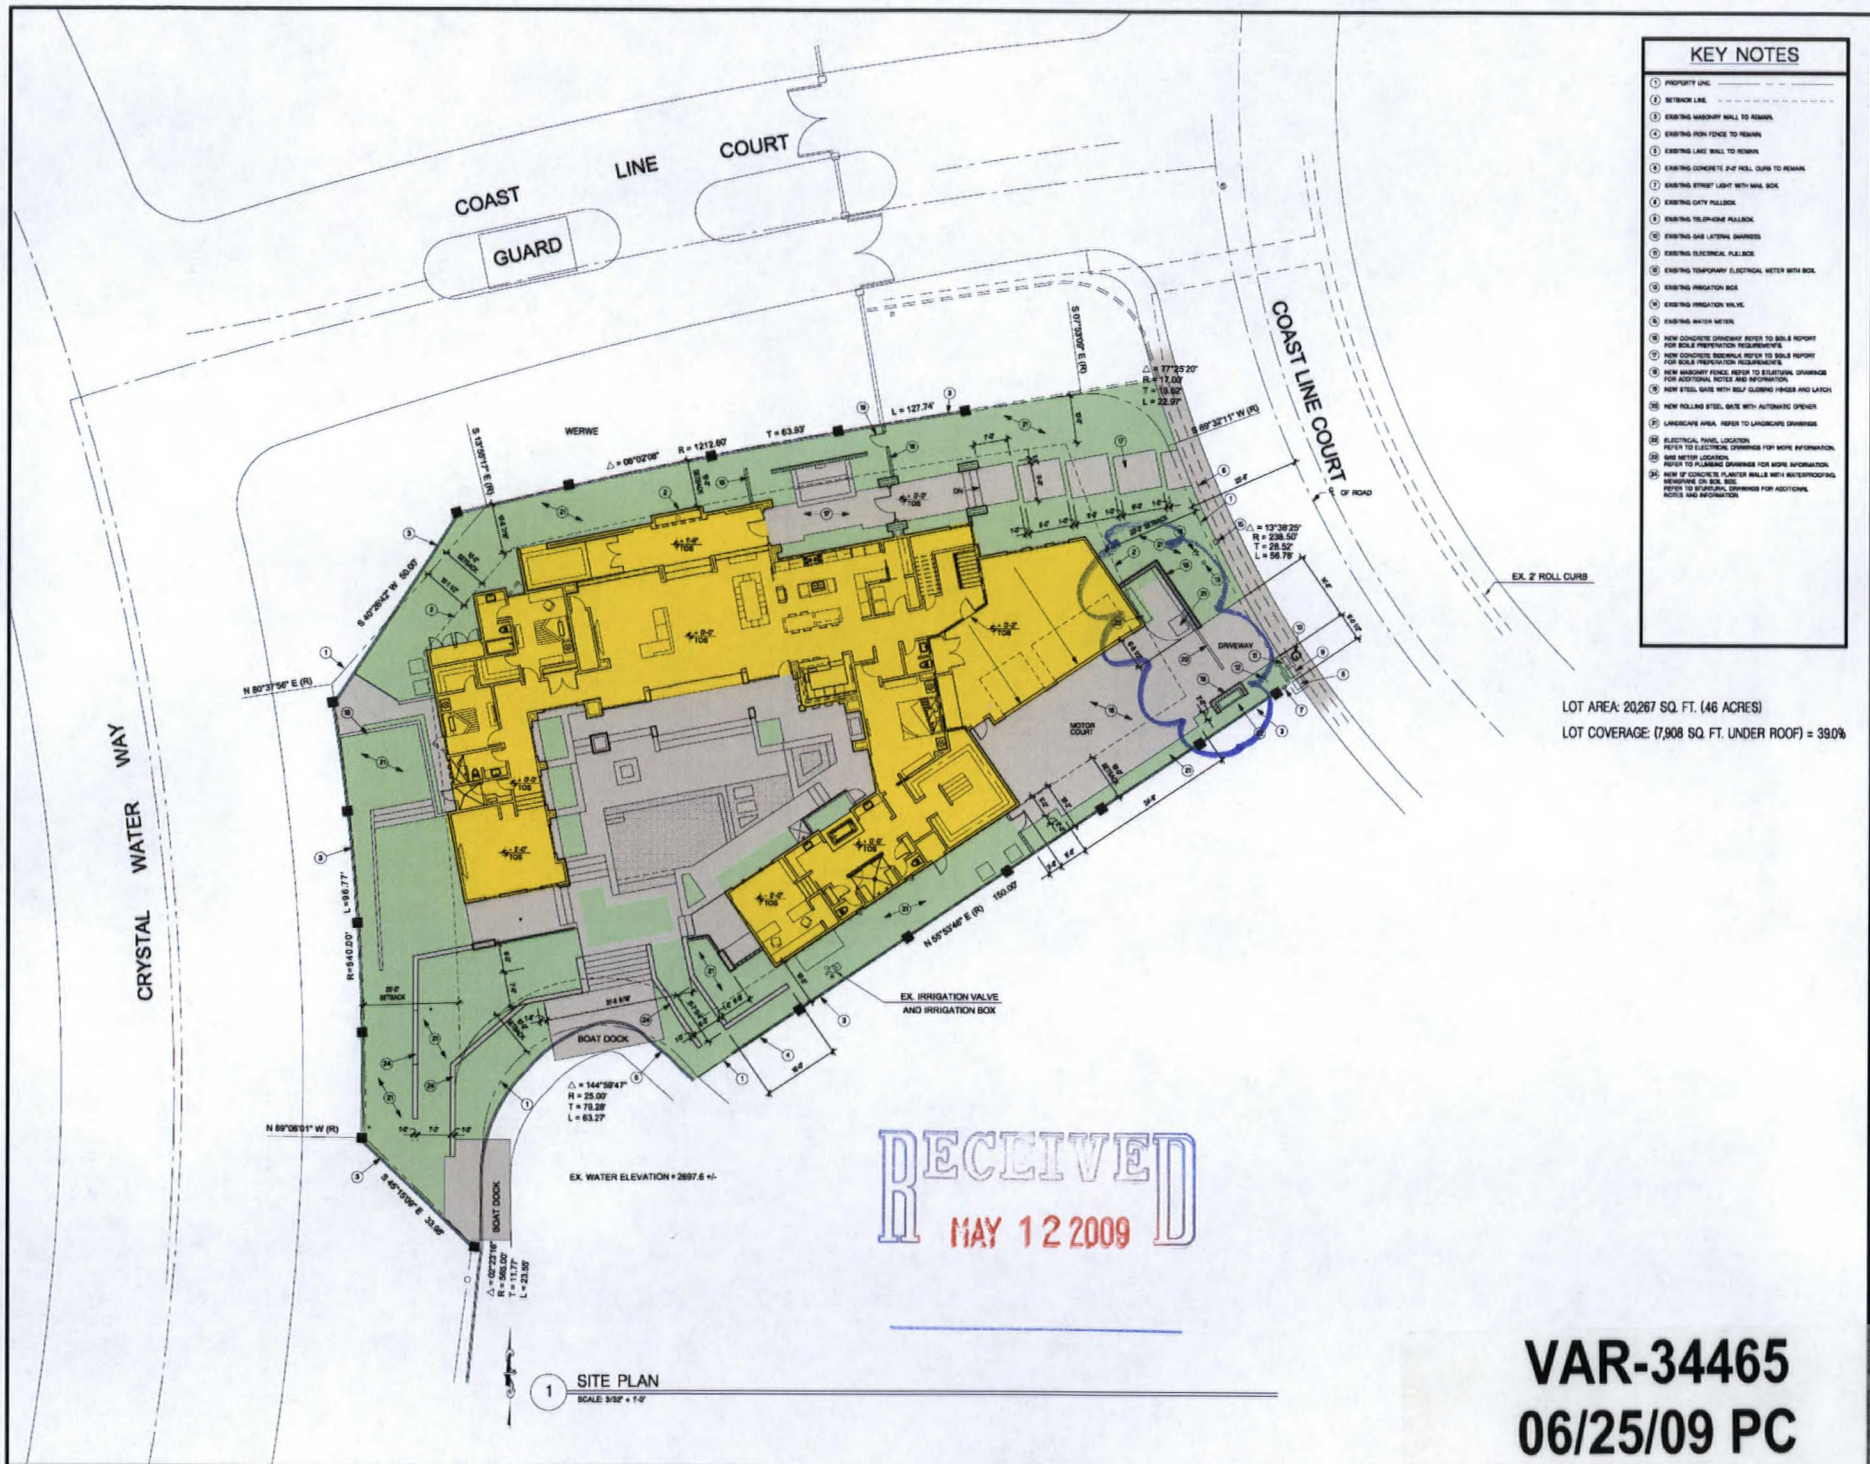

RECEIVED
MAY 12 2009

VAR-34465
06/25/09 PC

PERMIT ISSUE DATE: _____
REVISION: _____

JOB NUMBER: 07001

NAC 623.780

JOHN B. WALD


ZONING: 05-12-08

WALD RESIDENCE
2909 COAST LINE COURT
LAS VEGAS, NV 89117
ASSESSORS PARCEL NUMBER - 163-08-220-003

SITE PLAN

A0.50

MOON-SUN LANDSCAPES is a Landscape Architectural, Design Firm, and a marketing
specifications & design / build. All plans shown by Moon-Sun are the property of Moon-Sun and any
reproduction or distribution of Moon-Sun plans without written permission is prohibited.
MOON-SUN LANDSCAPES OR BUILT TO A SITE MEASUREMENT AND SPECIES OF PLANT MATERIAL
10' FROM THE EXISTING MATERIAL AND FIELD CONDITIONS.
© U.S. Copyright laws apply. Copyright 2008.

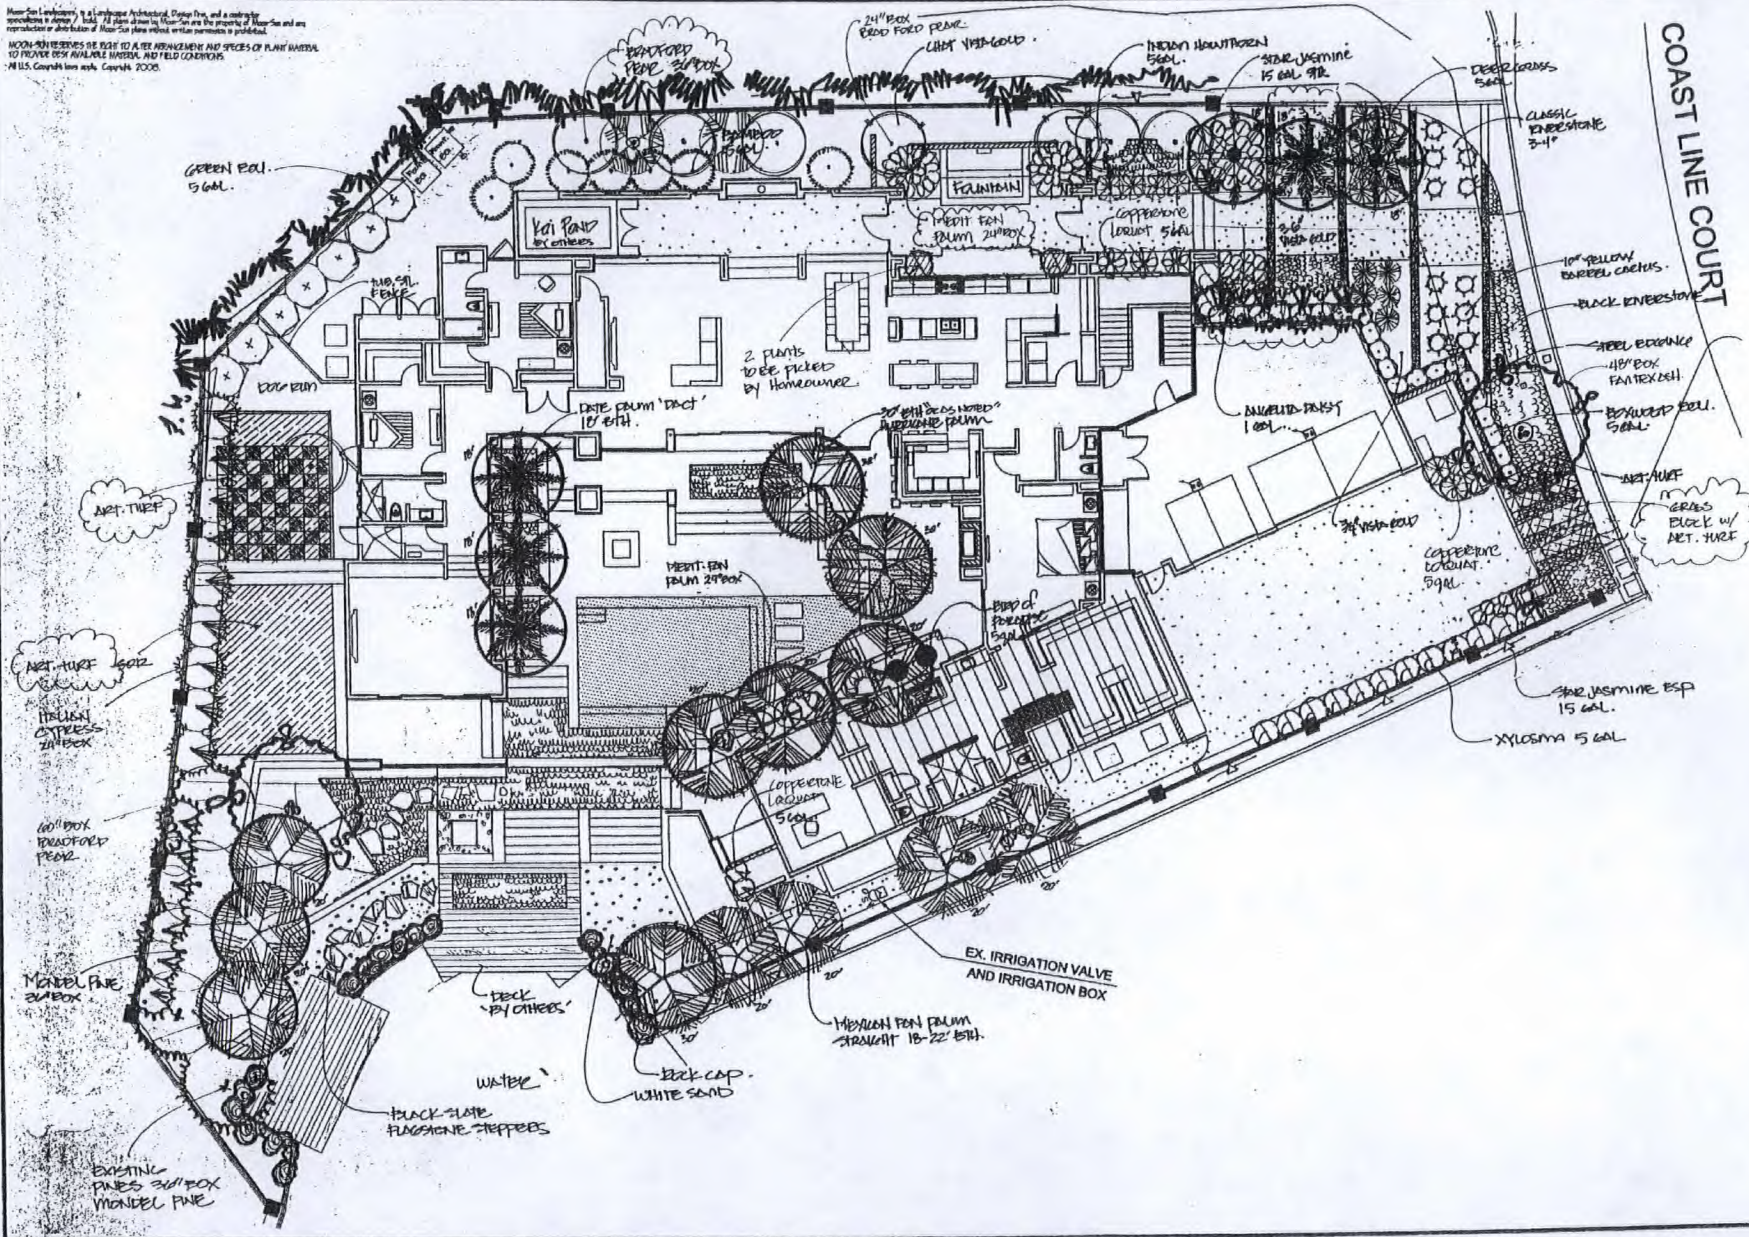


MOON-SUN LANDSCAPES
2250 E. TROPICANA AVENUE
SUITE #19-215
LAS VEGAS, NV 89119
702.464.8780 OR FAX: 702.302.6838
MOON-SUN

WALD RESIDENCE 2909 COAST LINE COURT LANDSCAPE PLAN		SCALE: 1/8" = 1'-0"
DESIGNED BY: R-5505a	APPROVED BY: AJM	
SHEET # 1 OF 1		
DATE: 8/11/08	REV: .01	

RECEIVED
MAY 12 2009

VAR-34465
06/25/09 PC

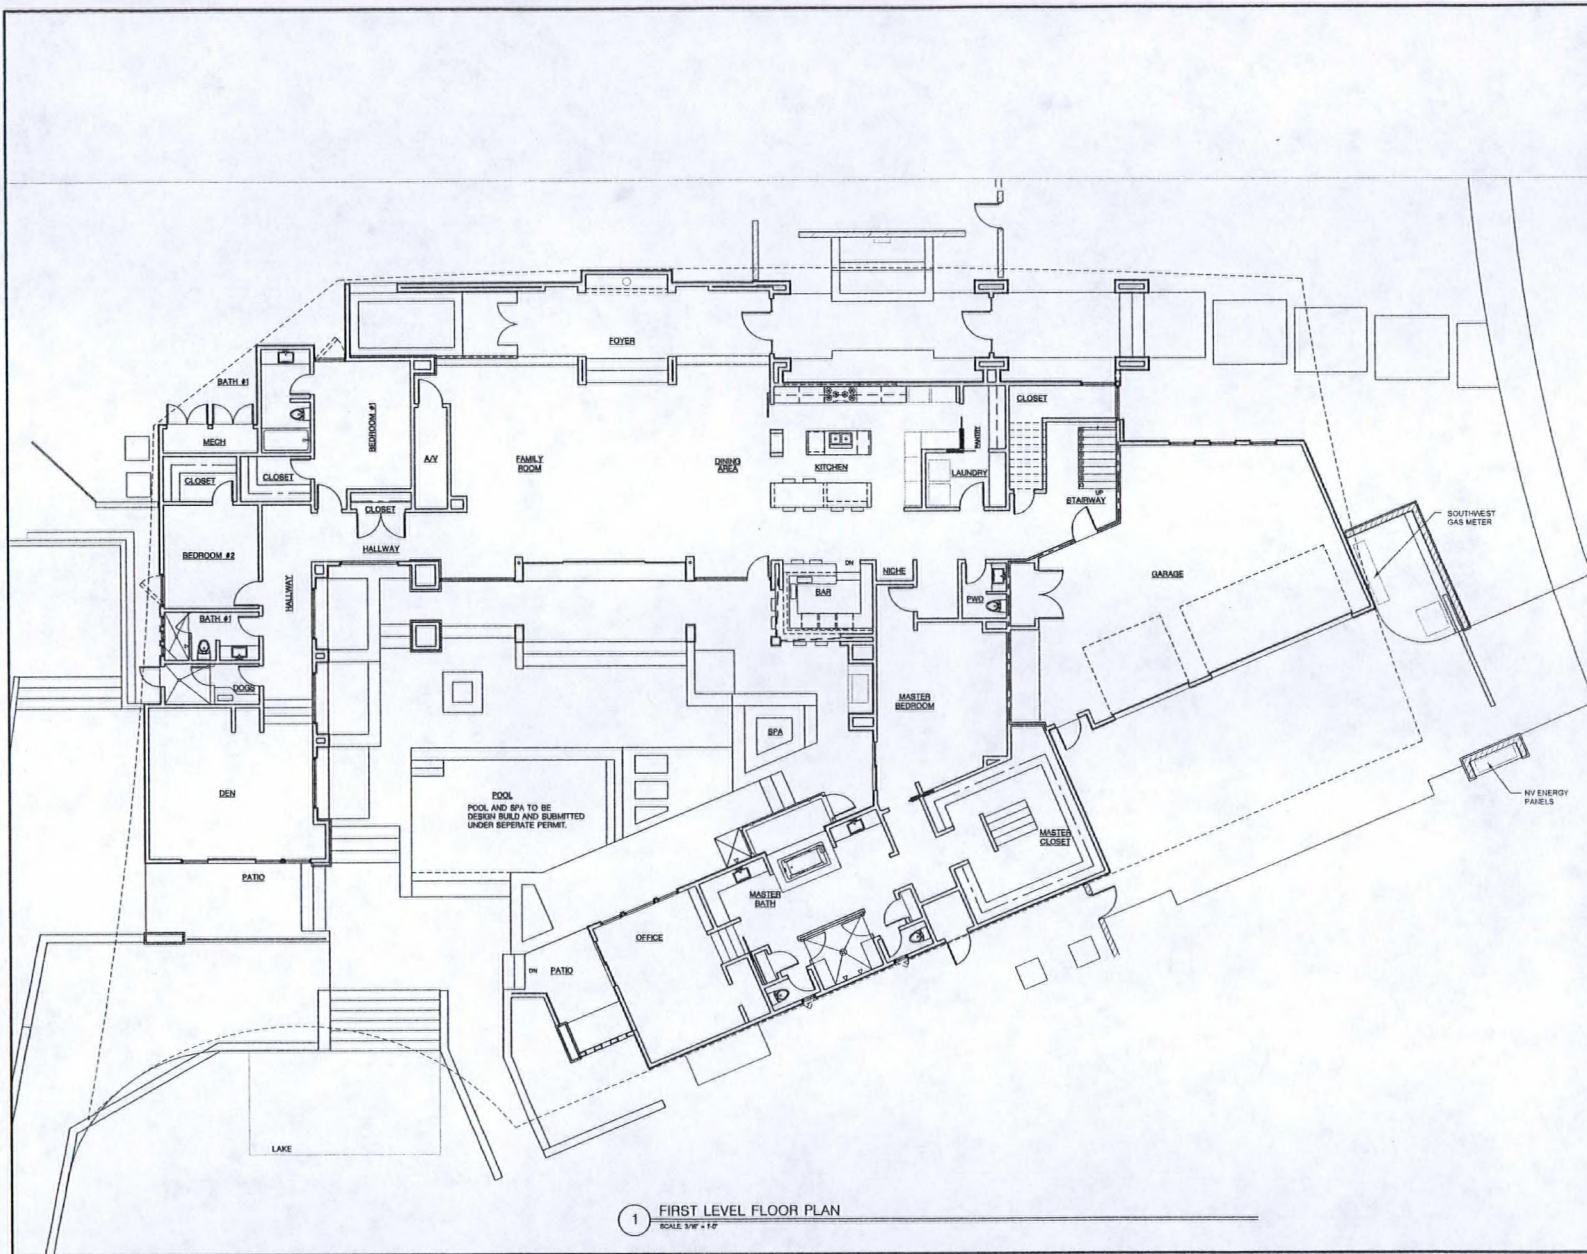

PERMIT ISSUE DATE
REVISION

JOB NUMBER 07001

HAC 623 780

JOHN B. WALD

ZONING : 05-12-08


WALD RESIDENCE
2909 COAST LINE COURT
LAS VEGAS, NV 89117
ASSESSORS PARCEL NUMBER - 163-08-220-003

FLOOR PLAN

A1.01

RECEIVED
MAY 12 2009

VAR-34465
06/25/09 PC

 

A1.02

RECEIVED
MAY 12 2009

VAR-34465
06/25/09 PC

[illegible]

NAC 623.760

DRAWINGS AND SPECIFICATIONS DESIGN THE PROPERTY OF THE DESIGN PROFESSIONAL. COPIES OF THE DRAWINGS AND SPECIFICATIONS RETURNED BY THE CLIENT MAY BE UTILIZED ONLY FOR HIS USE AND NOT OCCUPANCY OF THE PROJECTS FOR WHICH THEY WERE PREPARED, AND NOT FOR THE CONSTRUCTION OF ANY OTHER PROJECTS.


WALD RESIDENCE
2909 COAST LINE COURT
LAS VEGAS, NV 89117
ASSESSORS PARCEL NUMBER - 163-08-220-003

A2.00


VAR-34465
06/25/09 PC

- 1 EXTERIOR WALL CONSTRUCTION
USE 2" STUDS @ 16" O.C. W/ 9/8 BATT INSULATION AND SHEET PLY SHEARD ON EXTERIOR FACE AND THE EXTERIOR DEMONSTRATE A FLASHER OVER EXTERIOR SHEATHING ON EXTERIOR FACE, VOUE EAVE SHEDS FINISHED WITH STRUCTURAL DRAWINGS
- 1 INTERIOR WALL CONSTRUCTION USE 2 X 4 STUDS @ 16" O.C. EASELERS (NAIL SPACING) 16" W/ SHEET BOARDS EACH SIDE
- 1 INTERIOR GABLE WALL CONSTRUCTION USE 2 X 6 STUDS @ 16" O.C. EASELERS (NAIL SPACING) 16" W/ SHEET BOARDS ON GABLE WALLS ADJACENT TO LIVING AREA AND ENTRY, 16" W/ SHEET BOARDS
- 1 PAIR STUDS 1" CLUSTURED STUDS 2" STUDS @ 16" O.C. OVER EXTERIOR SHEATHING ON EXTERIOR FACE OVER 2 X 4 STUDS @ 16" O.C. W/ 9/8 BATT INSULATION
- 1 PAIR STUDS 1" CLUSTURED STUDS 2" STUDS @ 16" O.C. OVER EXTERIOR SHEATHING ON EXTERIOR FACE OVER 2 X 4 STUDS @ 16" O.C.
- 1 CONCRETE WALL, REFER TO STRUCTURAL DRAWINGS FOR DETAIL


- [illegible]

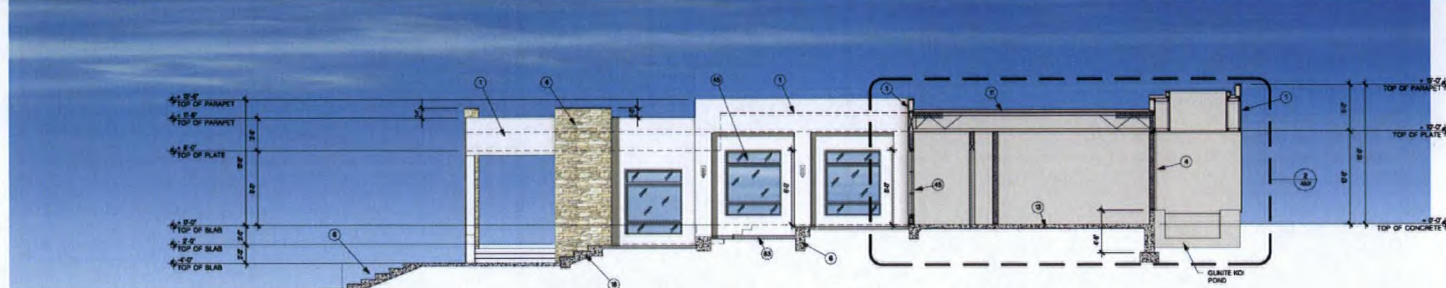

5 ELEVATION
SCALE: 30' = 1" (1/2")

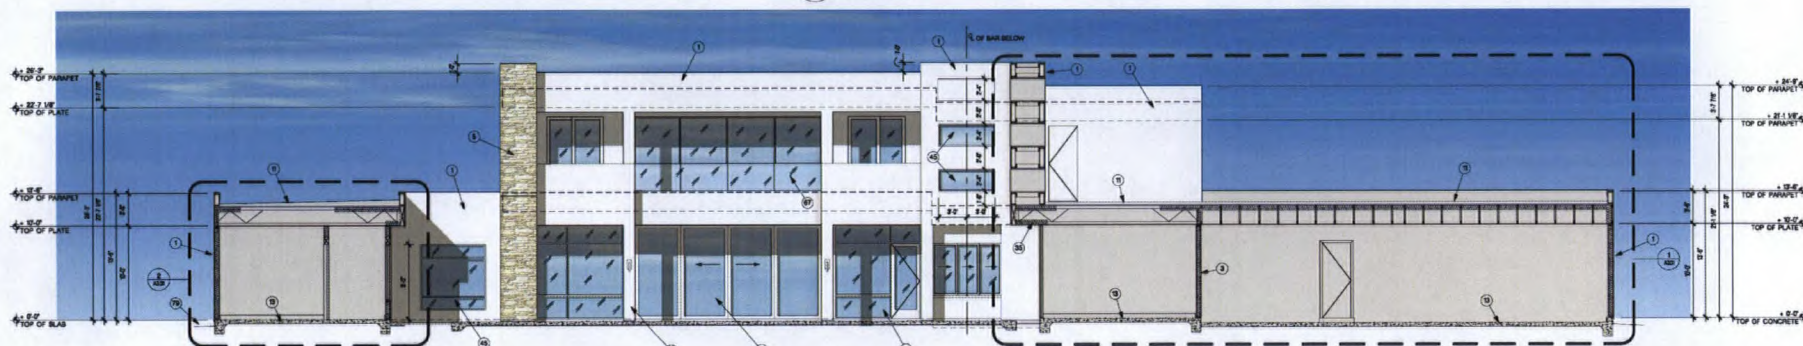

6 ELEVATION
SCALE: 3/16" = 1'-0"

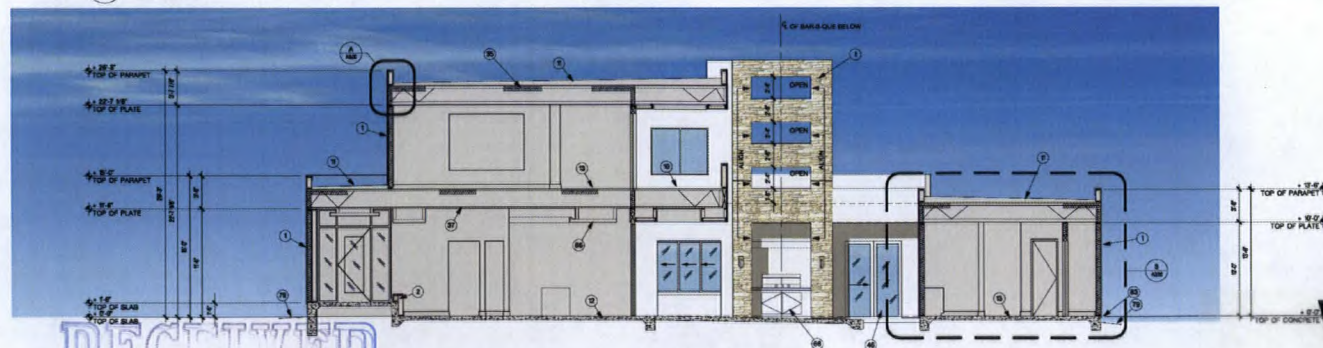

7 ELEVATION
SCALE: 3/8" = 1'-0"

RECEIVED
MAY 12 2009

PERMIT ISSUE DATE:
REVISION:

JOB NUMBER: 07001

NAC 623.760

JOHN B. WALD



ZONING : 05-12-08

WALD RESIDENCE
2909 COAST LINE COURT
LAS VEGAS, NV 89117
ASSESSORS PARCEL NUMBER: 163-08-220-

EXTERIOR ELEVATIONS

A2.01


VAR-34465
06/25/09 PC

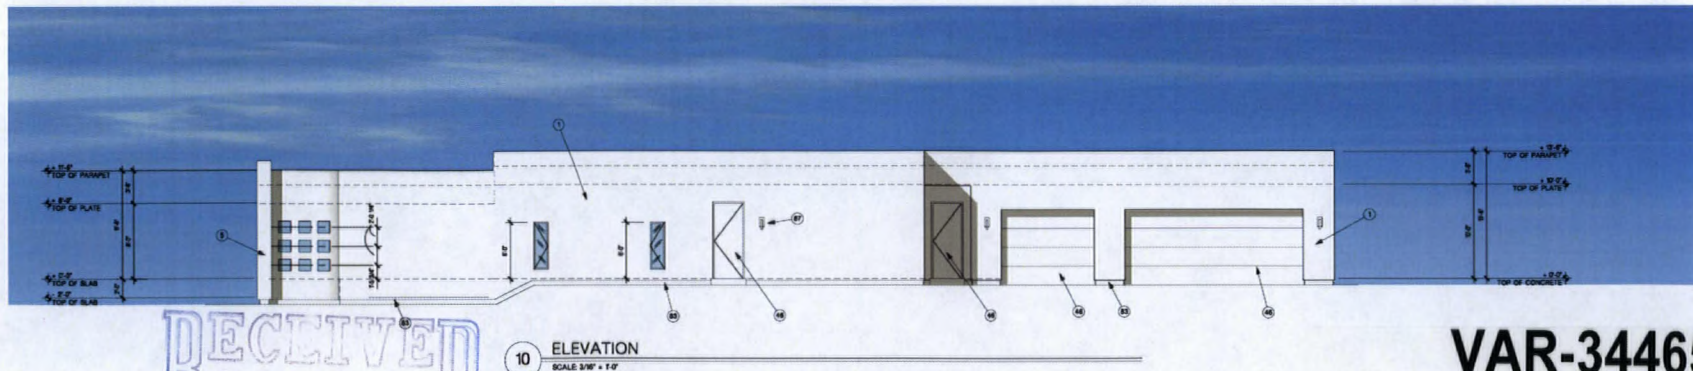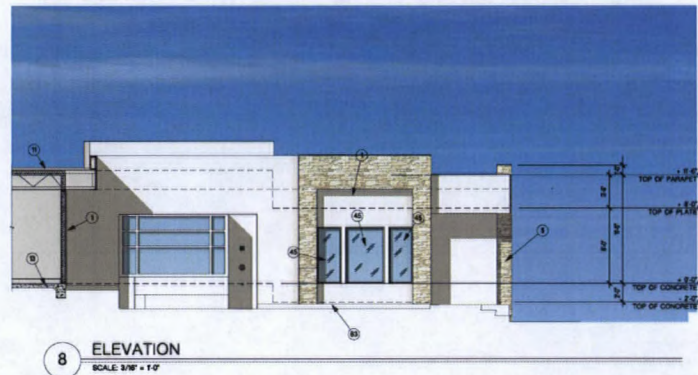[illegible]


RECEIVED
MAY 12 2009

VAR-34465
06/25/09 PC

A2.02

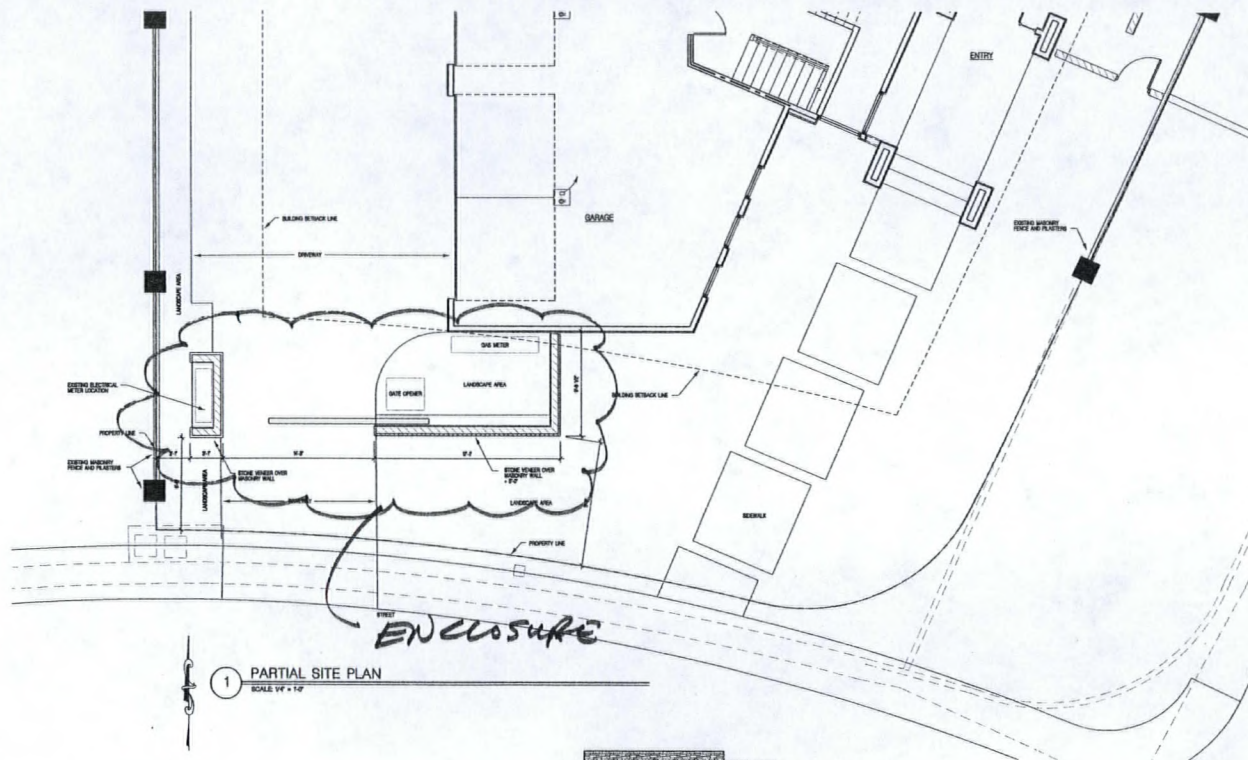

1 PARTIAL SITE PLAN
SCALE: 1/4" = 1'-0"

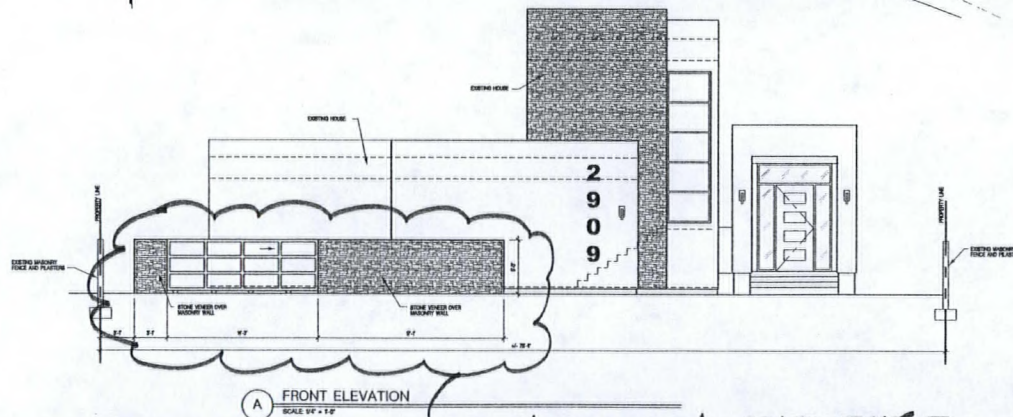

RECEIVED
MAY 12 2009

VAR-34465
06/25/09 PC

PERMIT ISSUE DATE: _____
REVISION: _____

JOB NUMBER: 0700

NAC 823 780
 (continued from page 10)

JOHN B. WALD

ZONING : 05-12-0

WALD RESIDENCE
2909 COAST LINE COURT
LAS VEGAS, NV 89117
ASSESSORS PARCEL NUMBER - 163.08-220-

EXHIBIT