

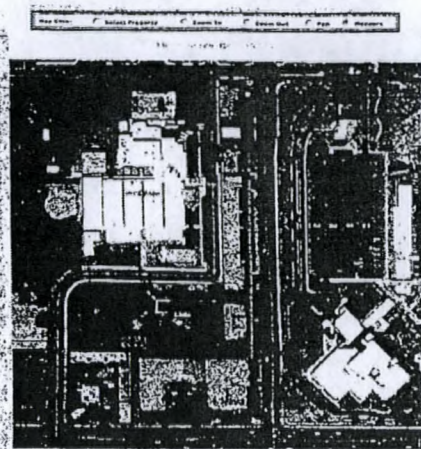


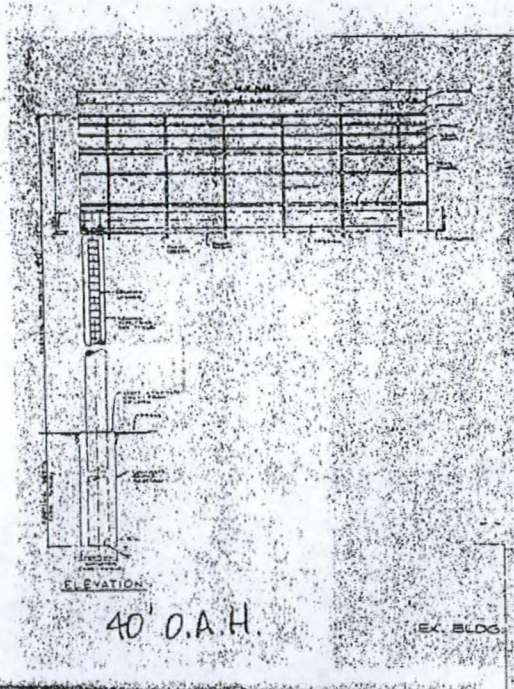

790' FROM ANOTHER OFF PREMISE ADVERTISING SIGN (BILLBOARD). WHERE 300' IS CODE.

HINSON ST.

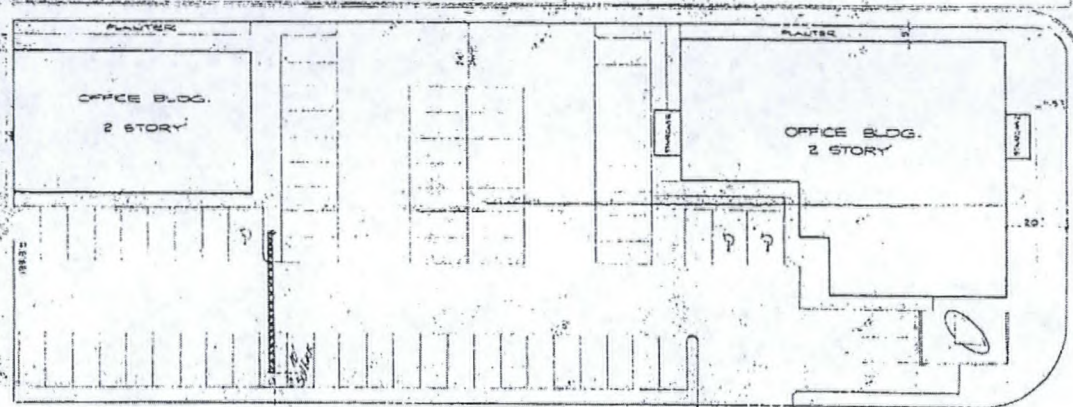


- NO RES. RESIDUAL
- SIGNS WITHIN 300' ZONES
- ASSESSOR'S PARCEL # 191 31 801 002
- NO RESIDENTIAL USE WITHIN 300' ZONES
- LOCATION IS CORRELATING TO 'TITLE H.A. CITY OF LAS VEGAS' Building & Sign Code

820 So. VALLEY VIEW BL.

139-31-801-002

PARKING SPACES AVAILABLE = 72

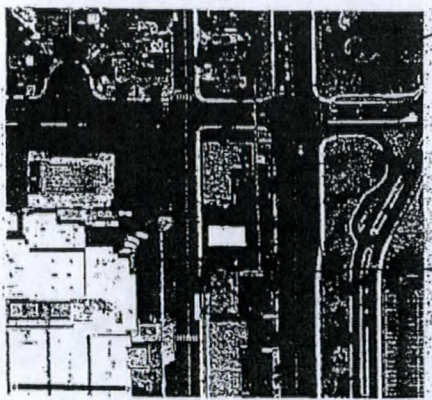

PE

LOCATION

AERIAL PROVIDED BY COUNTY ASSESSOR'S WEB SITE
330' FROM RESIDENTIAL USE

RECEIVED

JUN 01 2009

RQR-34682
07/23/09 PC

△	ELABORATE DATE: 07/23/09	1P
△	IMPROVED NORTH ARROW: 1P	1P
△	REVISIONS:	
CHANNEL 15		
SITE PLAN		
△	ALCA ENGINEERING & SURVEYING INC.	
DATE: 07/23/09		SCALE: 1"=40'
DRAWN BY: J. R. RYAN		CHECKED BY: J. R. RYAN
PROJECT: 139-31-801-002		7/23/09-01