



PLANNING & DEVELOPMENT DEPARTMENT

STATEMENT OF FINANCIAL INTEREST

Case Number: **VAR-35038** APN: 139-32-301-007

Name of Property Owner: Glen A. & Catherine C. Beckner

Name of Applicant: Glen A. Beckner

Name of Representative: _____

To the best of your knowledge, does the Mayor or any member of the City Council or Planning Commission have any financial interest in this or any other property with the property owner, applicant, the property owner or applicant's general or limited partners, or an officer of their corporation or limited liability company?

_____ Yes

X No

If yes, please indicate the member of the City Council or Planning Commission who is involved and list the name(s) of the person or persons with whom the City Official holds an interest. Also list the Assessor's Parcel Number if the property in which the interest is held is different from the case parcel.

City Official: _____

Partner(s): _____

APN: _____

Signature of Property Owner: Glen A. Beckner
Catherine C. Beckner

Print Name: Glen A. Beckner
Catherine C. Beckner

Subscribed and sworn before me


This 15th day of JUNE, 2009


Sharon L. Sisley
Notary Public in and for said County and State



RECEIVED

JUN 29 2009

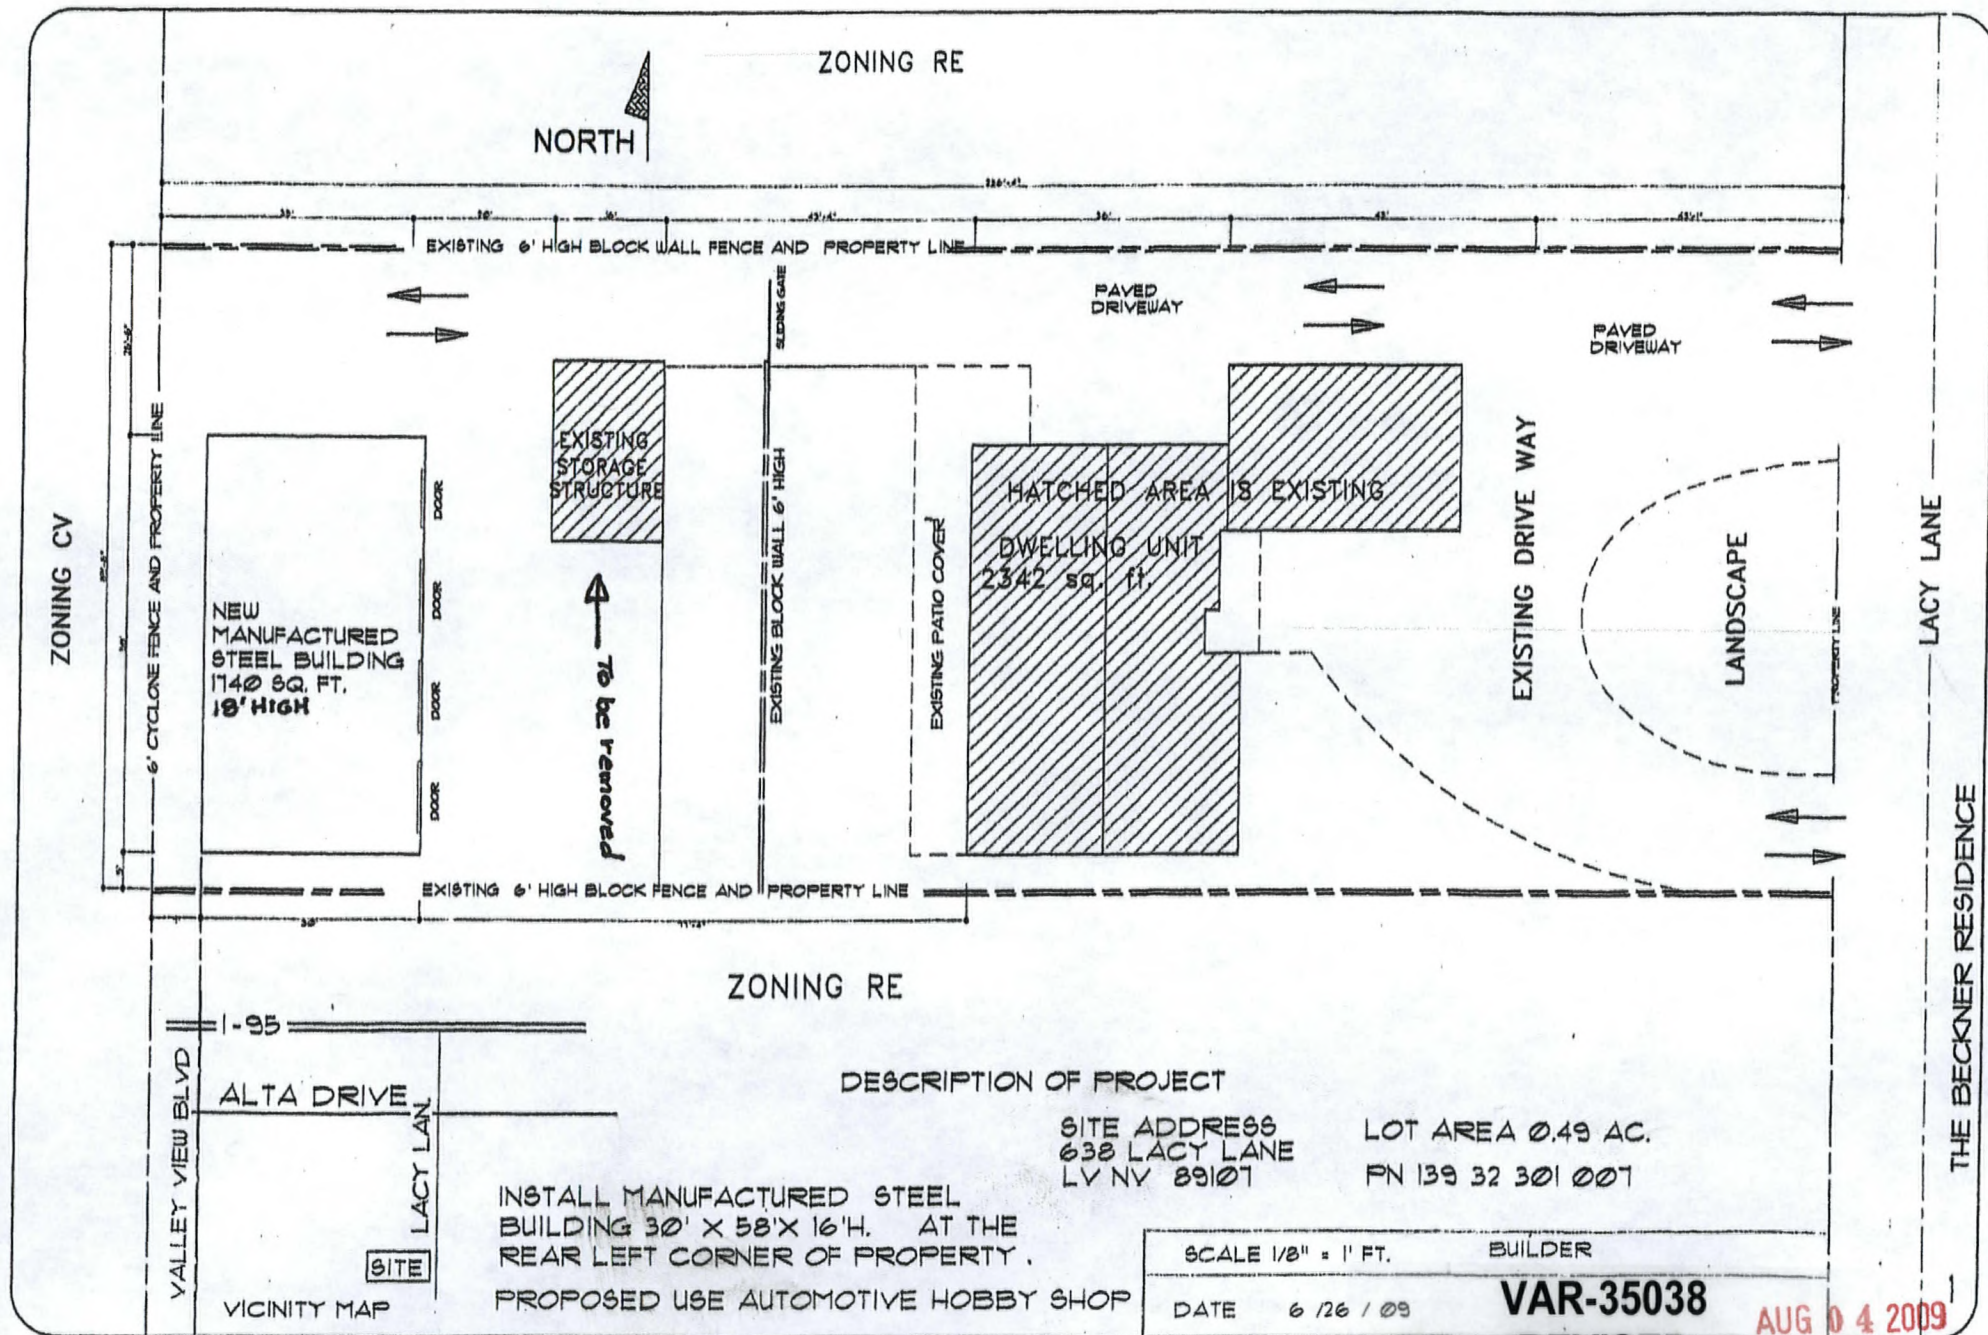

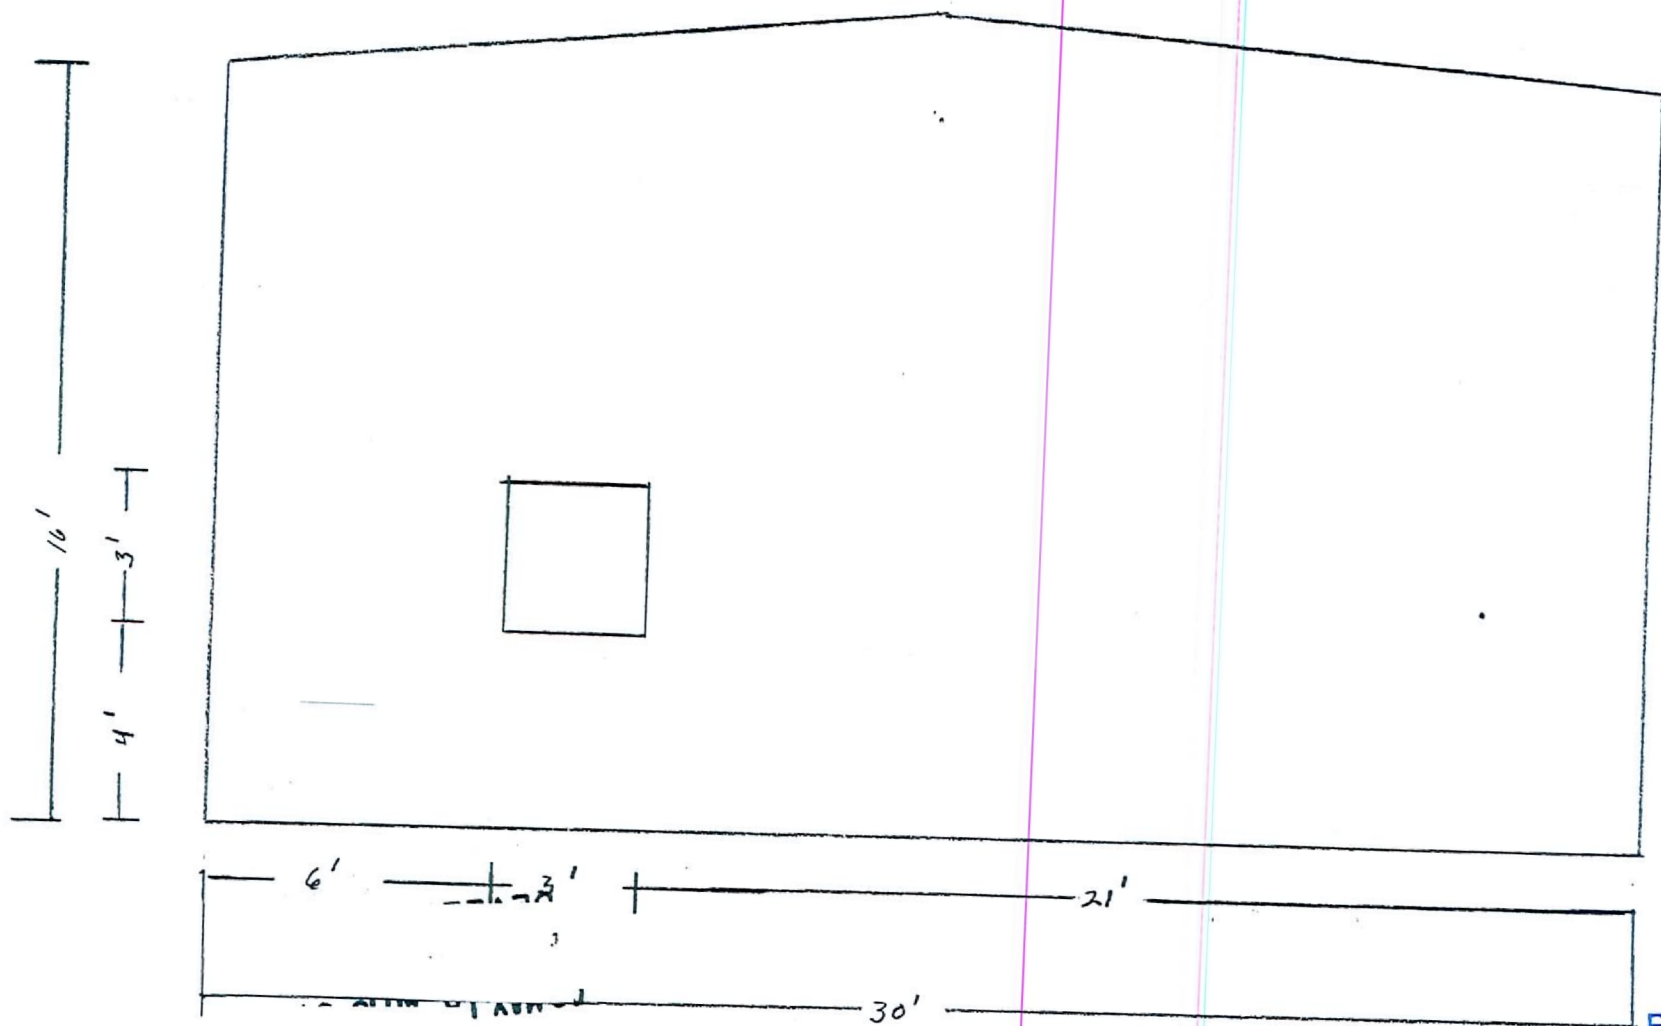


SOUTH ELEVATION

VAR-35038
08/13/09 PC

$\frac{1}{4}'' = 1'$
10'

RECEIVED

JUN 29 2009

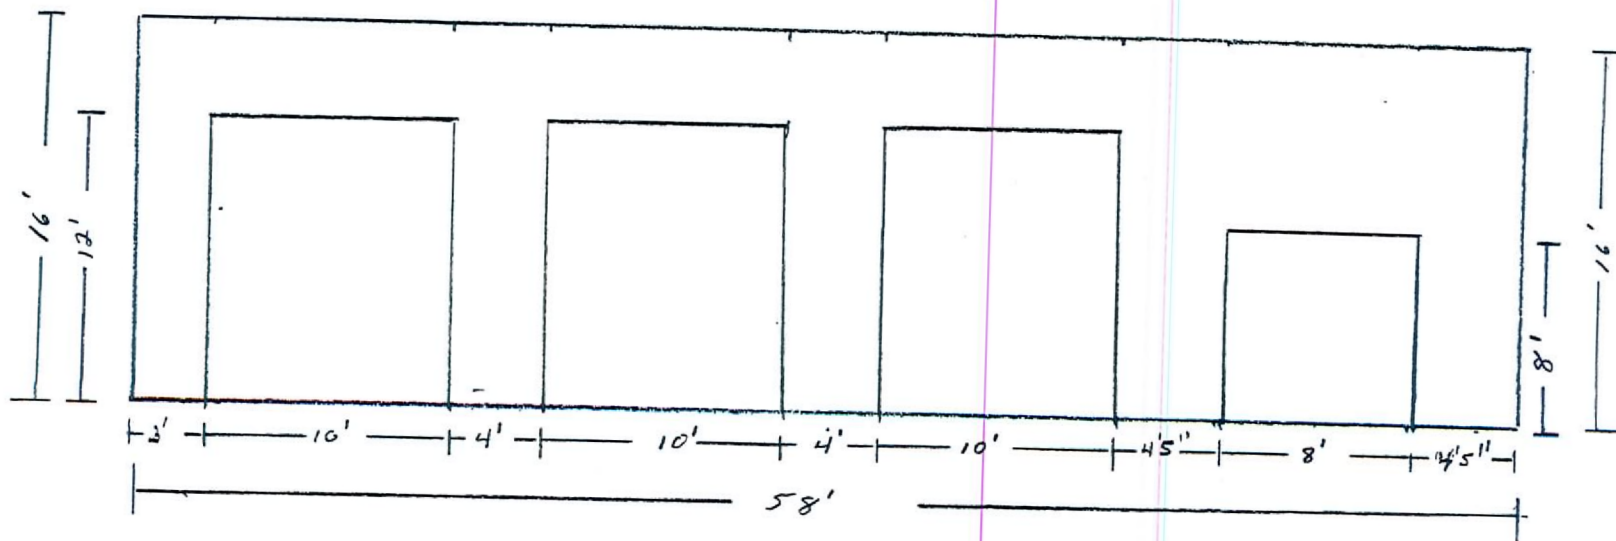


RECEIVED

JUN 29 2009

VAR-35038
08/13/09 PC

EAST ELEVATION

$\frac{1}{8}'' = 1'$
12'

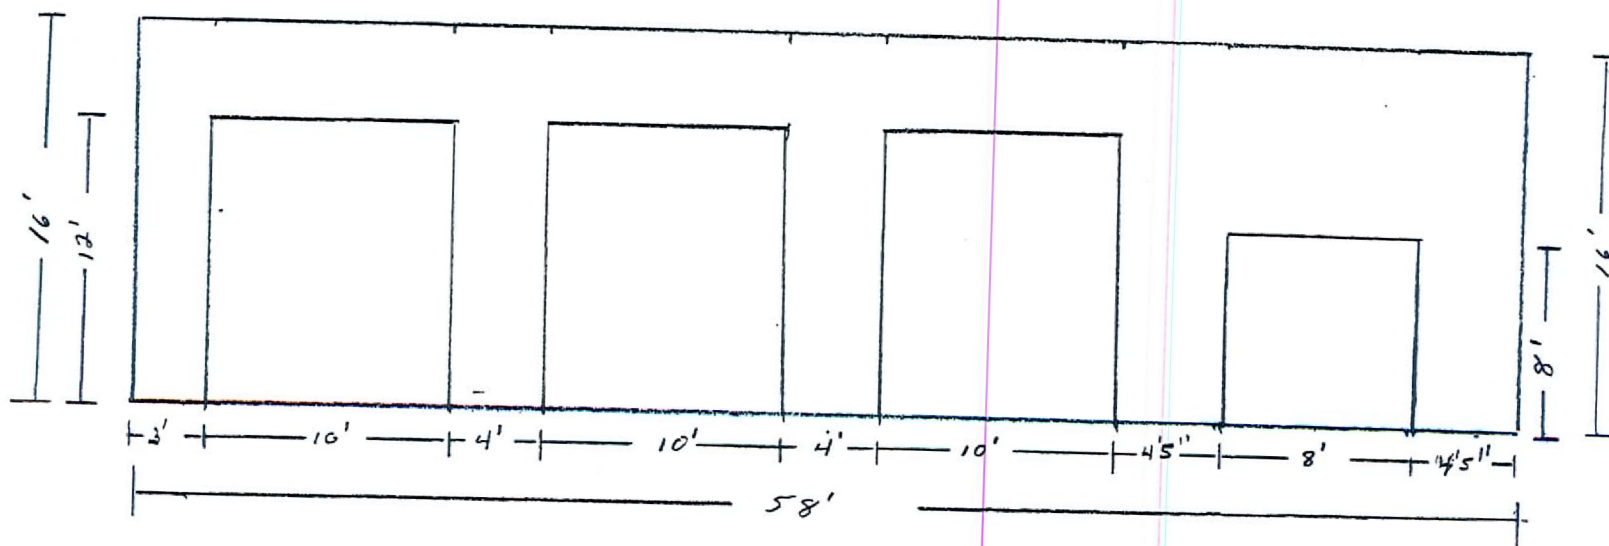


RECEIVED

JUN 29 2009

VAR-35038
08/13/09 PC

EAST ELEVATION

$\frac{1}{8}'' = 1'$
12'

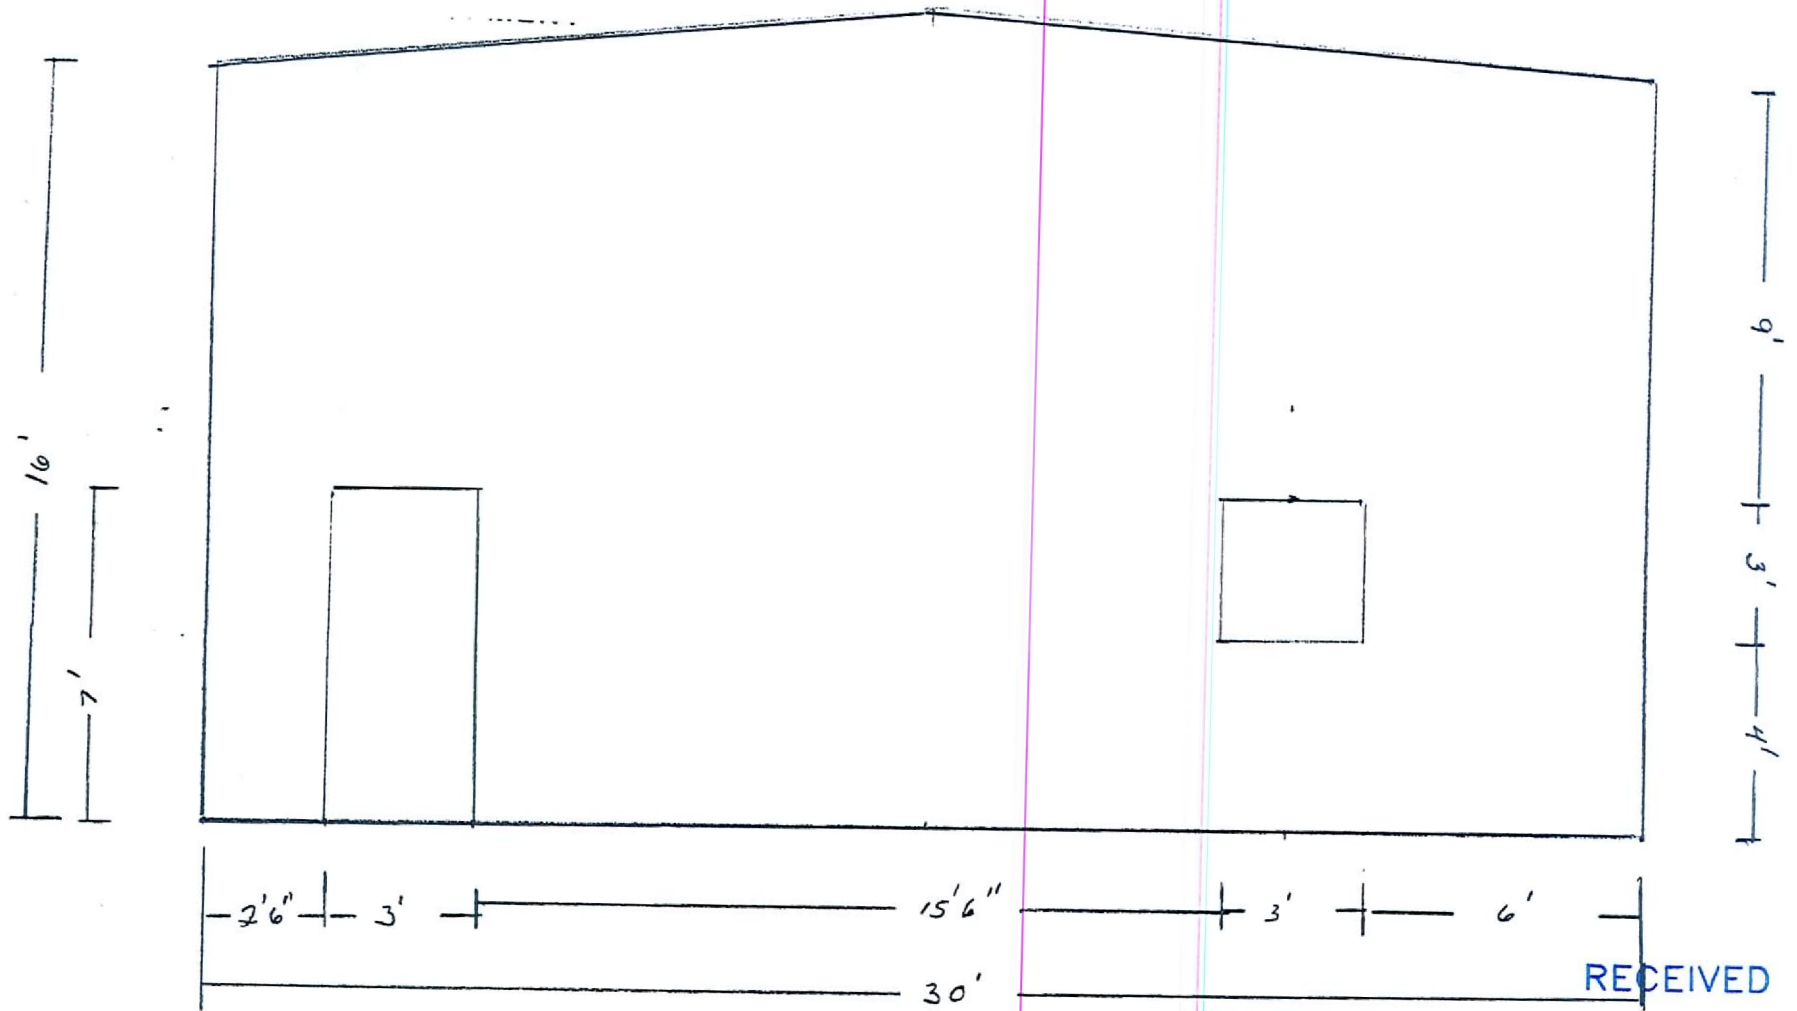

RECEIVED

JUN 29 2009


NORTH ELEVATION

VAR-35038
08/13/09 PC

$\frac{1}{4}" = 1'$
10'



NORTH

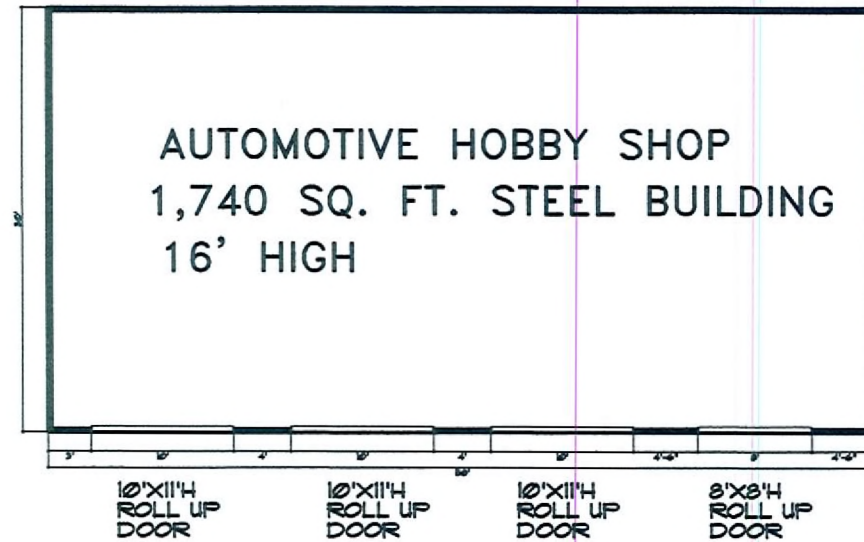

FLOOR PLAN

SCALE 1/4"=1' FT.

INSTALL MANUFACTURED STEEL BUILDING 30'
X 58'X 16'H. AT THE REAR LEFT CORNER OF
PROPERTY.

PROPOSED USE AUTOMOTIVE HOBBY SHOP

VAR-35038

08/13/09 PC

FLOOR PLAN

SCALE 1/4"=1' FT. OWNER BUILDER
DATE 6 / 25 / 09 REVISION *

JUN 29 2009

THE BECKNER RESIDENCE

2