



PLANNING & DEVELOPMENT DEPARTMENT

STATEMENT OF FINANCIAL INTEREST

Case Number: **VAR-35038** APN: 139-32-301-007

Name of Property Owner: Glen A. & Catherine C. Beckner

Name of Applicant: Glen A. Beckner

Name of Representative: _____

To the best of your knowledge, does the Mayor or any member of the City Council or Planning Commission have any financial interest in this or any other property with the property owner, applicant, the property owner or applicant's general or limited partners, or an officer of their corporation or limited liability company?

_____ Yes

X No

If yes, please indicate the member of the City Council or Planning Commission who is involved and list the name(s) of the person or persons with whom the City Official holds an interest. Also list the Assessor's Parcel Number if the property in which the interest is held is different from the case parcel.

City Official: _____

Partner(s): _____

APN: _____

Signature of Property Owner: Glen A. Beckner
Catherine C. Beckner

Print Name: Glen A. Beckner
Catherine C. Beckner

Subscribed and sworn before me


This 15th day of JUNE, 2009


Sharon L. Sisley
Notary Public in and for said County and State



RECEIVED

JUN 29 2009

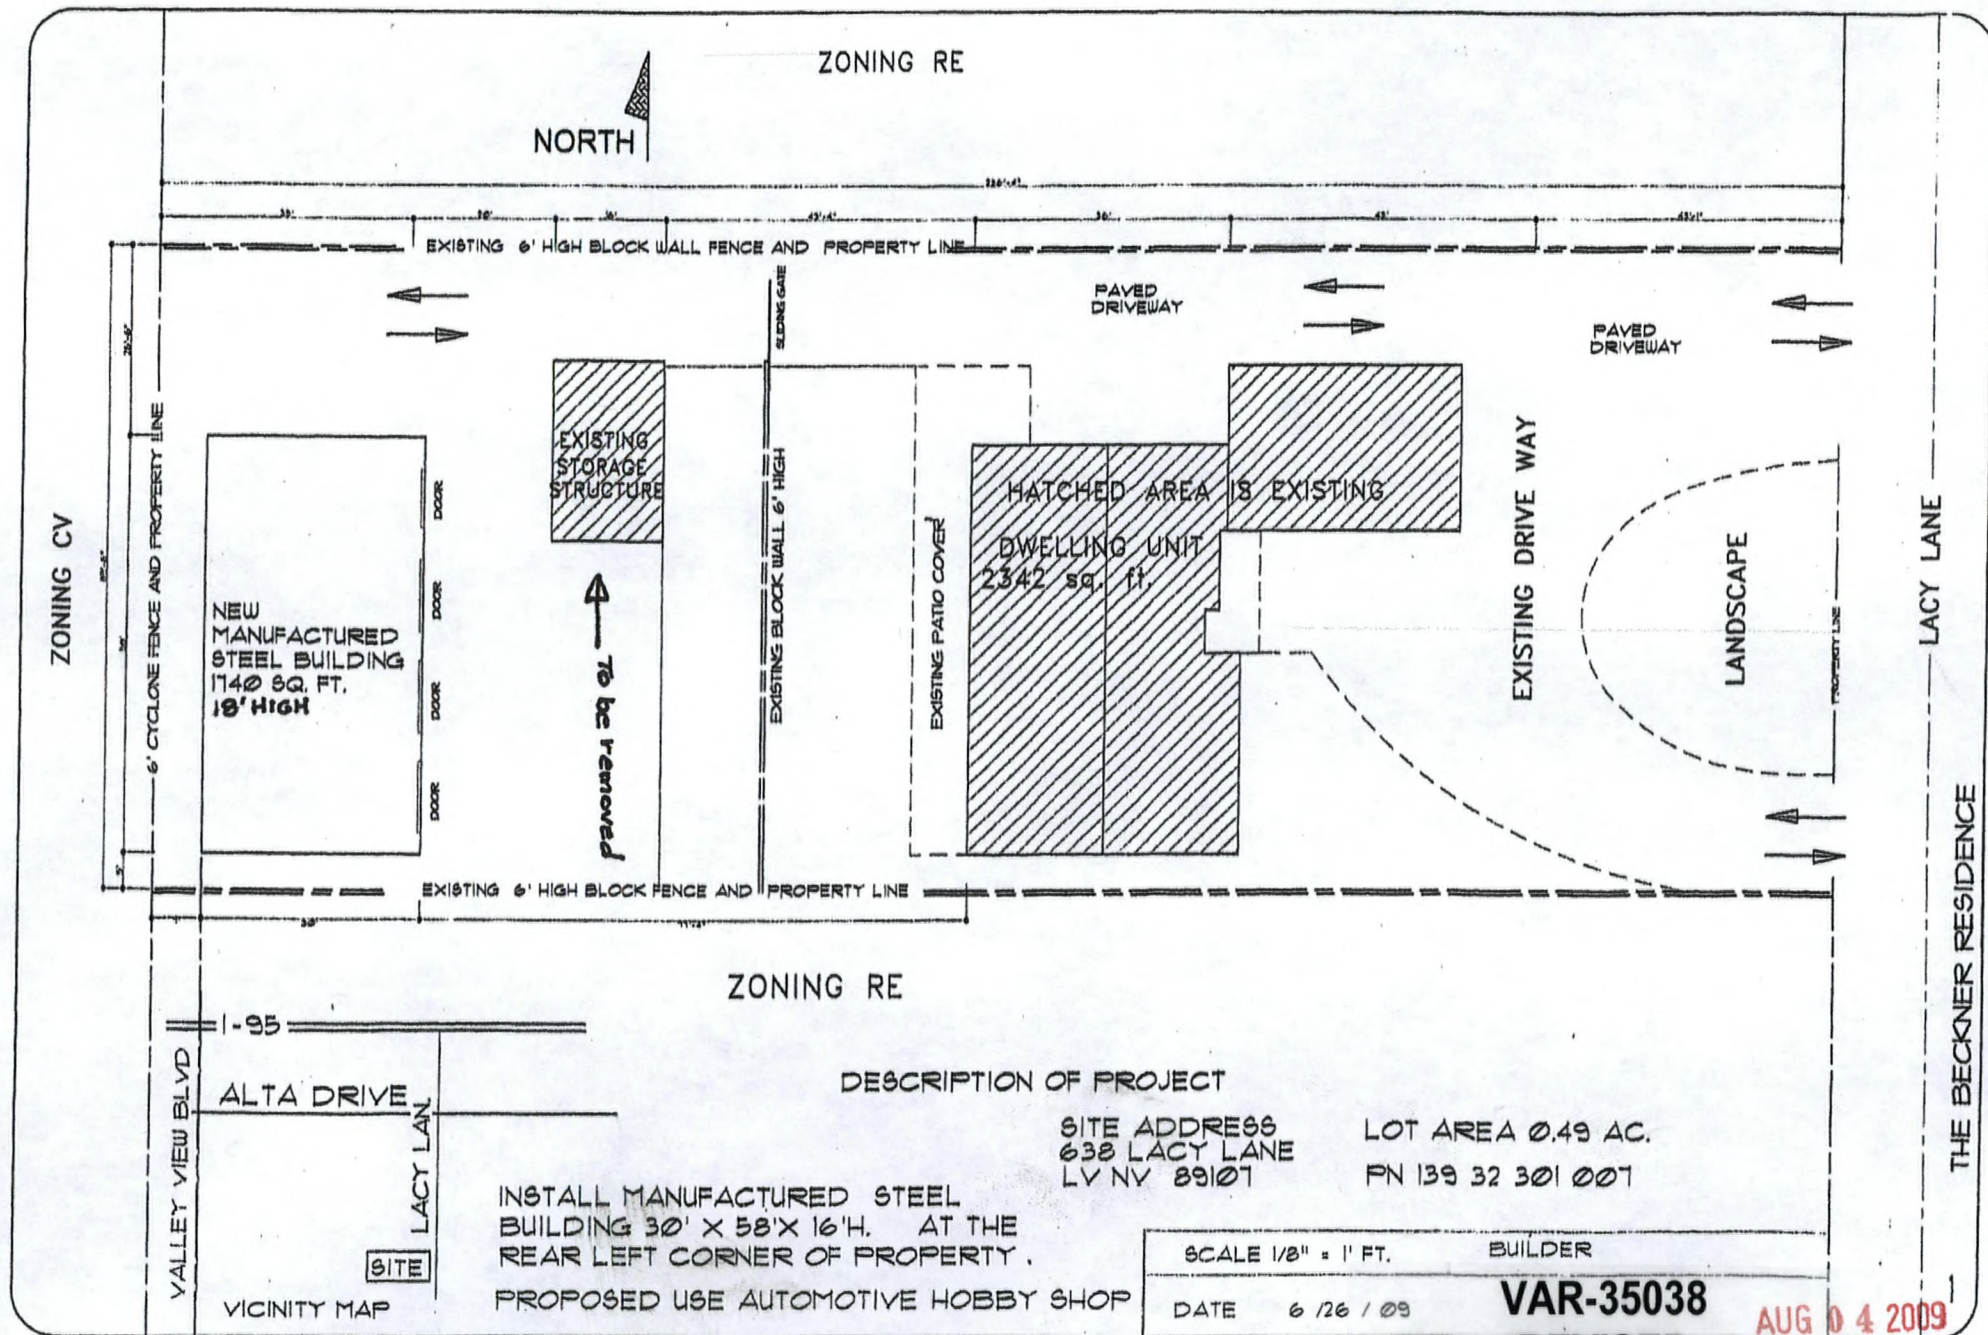

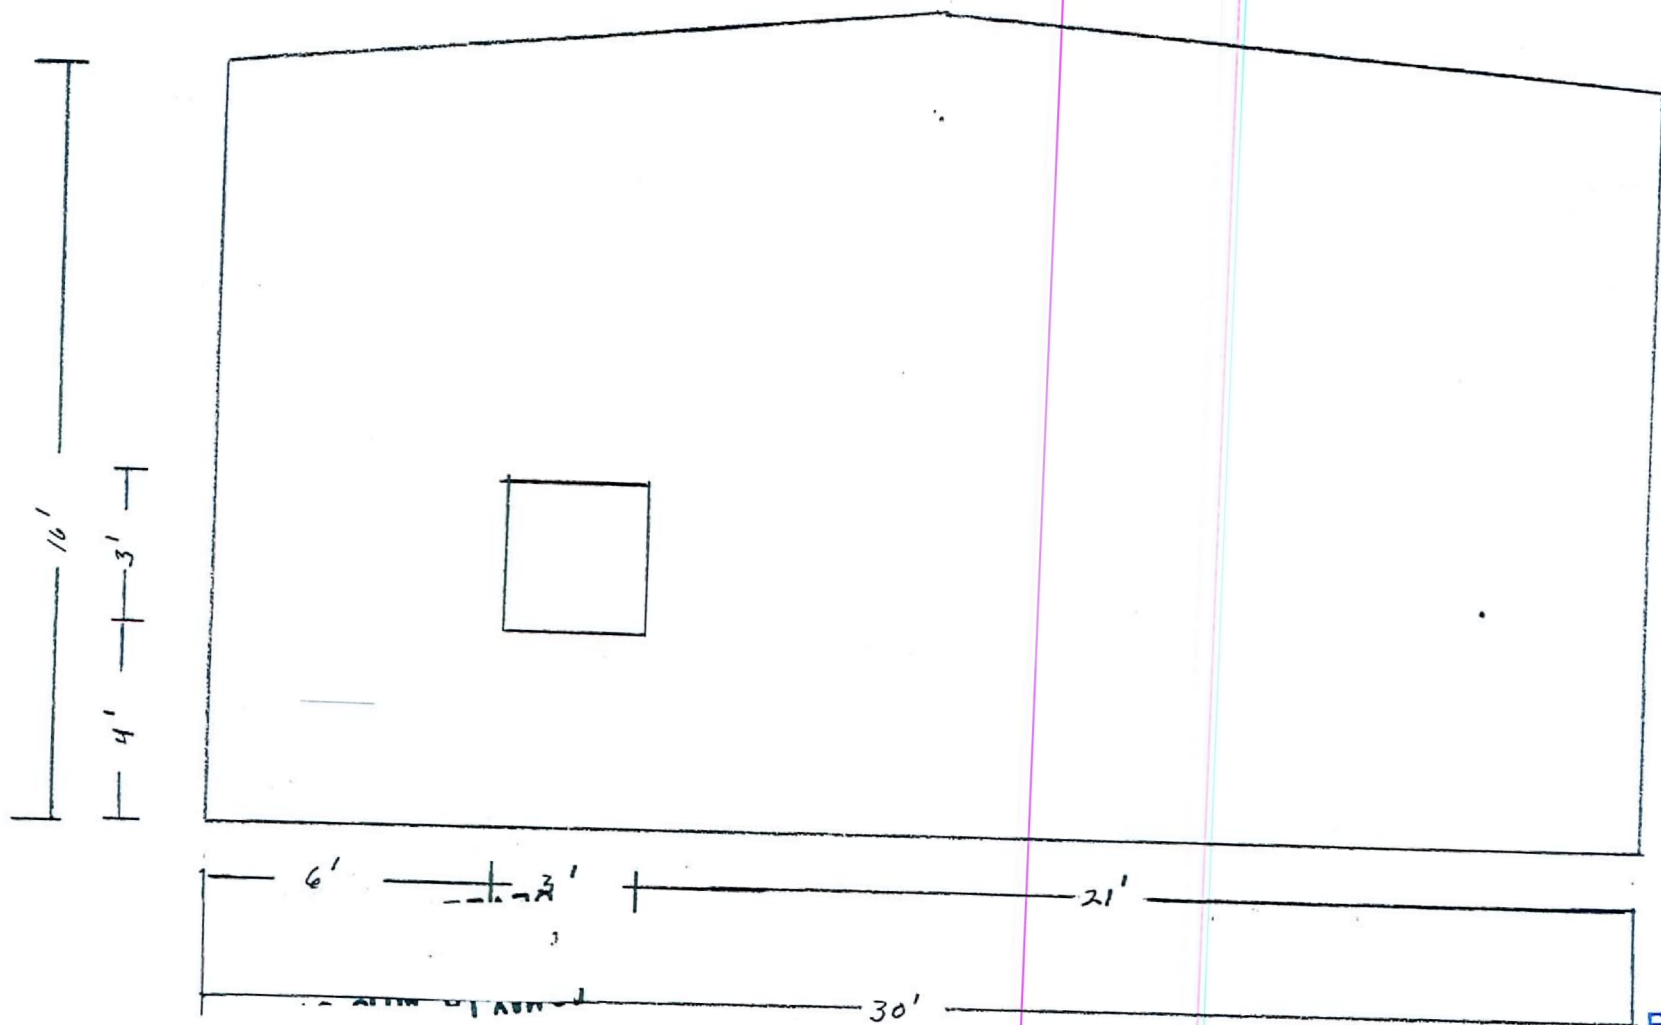


SOUTH ELEVATION

VAR-35038
08/13/09 PC

$\frac{1}{4}'' = 1'$
10'

RECEIVED

JUN 29 2009

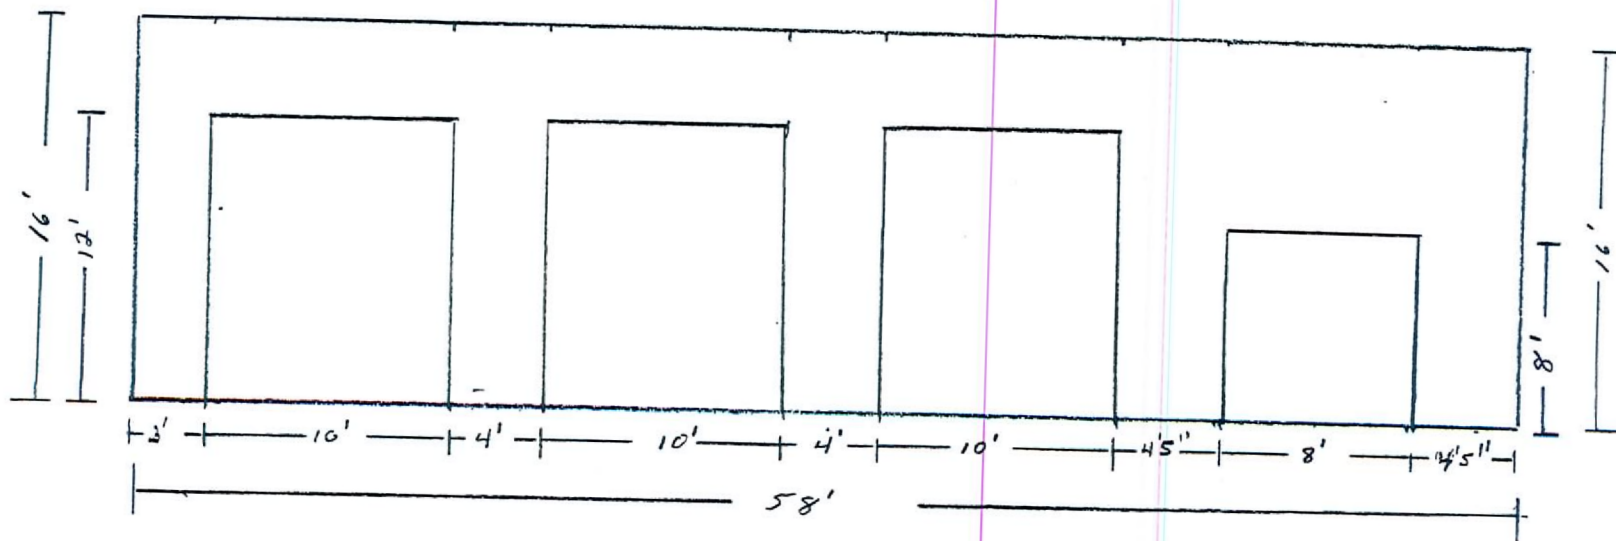


RECEIVED

JUN 29 2009

VAR-35038
08/13/09 PC

EAST ELEVATION

$\frac{1}{8}'' = 1'$
12'

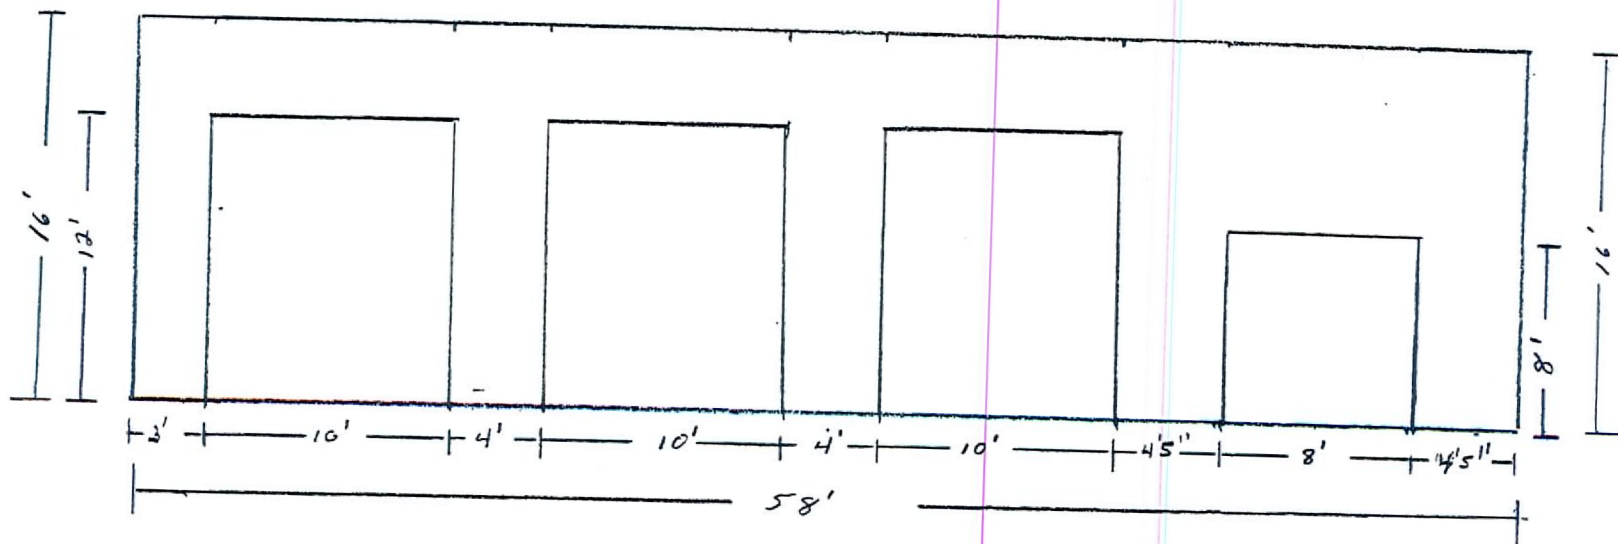


RECEIVED

JUN 29 2009

VAR-35038
08/13/09 PC

EAST ELEVATION

$\frac{1}{8}'' = 1'$
12'

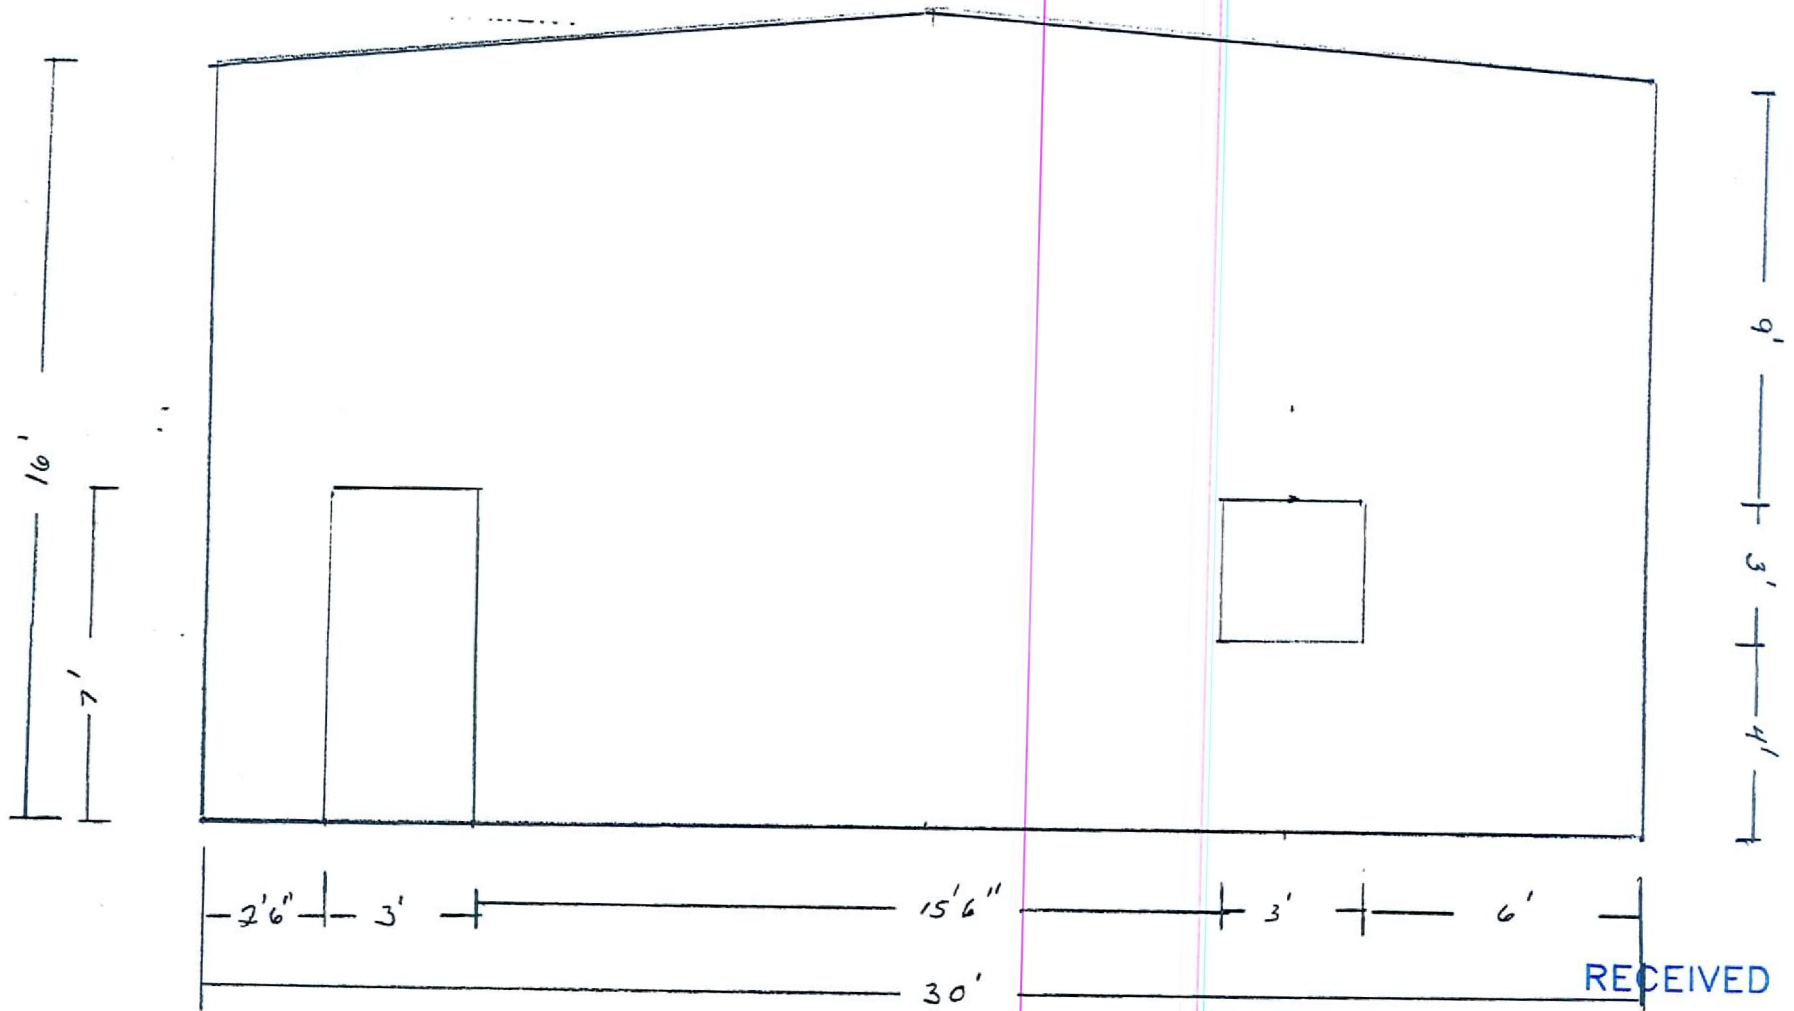

RECEIVED

JUN 29 2009


NORTH ELEVATION

VAR-35038
08/13/09 PC

$\frac{1}{4}'' = 1'$
10'



NORTH

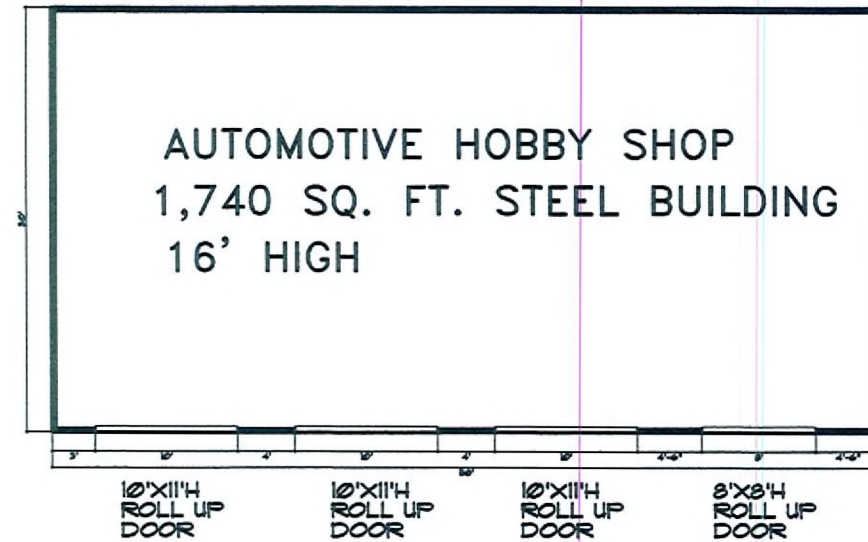

FLOOR PLAN

SCALE 1/4"=1' FT.

INSTALL MANUFACTURED STEEL BUILDING 30'
X 58'X 16'H. AT THE REAR LEFT CORNER OF
PROPERTY.

PROPOSED USE AUTOMOTIVE HOBBY SHOP

VAR-35038

08/13/09 PC

FLOOR PLAN

SCALE 1/4"=1' FT. OWNER BUILDER
DATE 6 / 25 / 09 REVISION *

JUN 29 2009

THE BECKNER RESIDENCE

2

Coastal Steel Structures

1-888-783-3535

STANDARD PANEL PAINT SYSTEMS

Exterior painted roof and wall panels are precision roll formed from pre-painted galvanized or Galvalume® coils. The metal is first subjected to a strenuous cleaning process followed by the application of an oven-cured primer. Next the finish coat is applied under constant monitoring for proper cure temperature and color uniformity. Before panels are formed, the finished coil is subjected to stringent quality control tests including: physical bend resistance, impact resistance; and film thickness, hardness, gloss, and color. The standard paint system is an industry proven Silicone-Polyester coating. Silicone-Polyester is a recognized standard of product quality for exterior building systems. Printed colors are matched as closely as possible. Exact color match should be made from metal chip samples.

*Liner panels for wall and roof are normally provided in a 28 gage panel coated with a highly serviceable interior grade white polyester coating. Liner panels are for inside use and are not intended to be exposed to the effects of weather or sunlight. All painted wall and trim products are painted with the same high quality paint system described here. Galvalume® Trim may be available at a slight increase in price.

*Backer side primer colors may vary.

SILICONIZED POLYESTER

BURNISHED SLATE
(BS)



EVERGREEN
(EG)



AZTEC BLUE
(AB)



BRICK RED
(BR)



SAGEBRUSH TAN
(SB)



FOX GRAY
(FG)



LIGHTSTONE
(LS)



POLAR WHITE
(PW)

VAR-35058
08/27/09 PC

AUG 14 2009