




Jurat

State of California


County of Santa Cruz

Subscribed and sworn to (or affirmed) before me on this 3rd day of August,
2009 by Darius Mohsenin

proved to me on the basis of satisfactory evidence to be the person(s) who appeared before me.

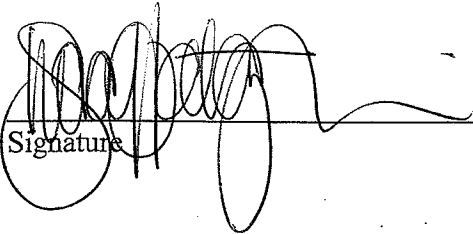
Signature

(Notary seal)

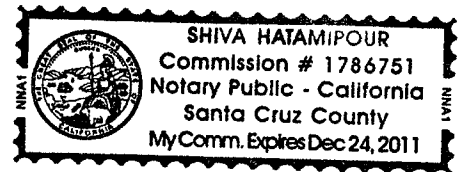

OPTIONAL INFORMATION

DESCRIPTION OF THE ATTACHED DOCUMENT

(Title or description of attached document)

(Title or description of attached document continued)

Number of Pages _____ Document Date _____

(Additional information)


INSTRUCTIONS FOR COMPLETING THIS FORM

The wording of all Jurats completed in California after January 1, 2008 must be in the form as set forth within this Jurat. There are no exceptions. If a Jurat to be completed does not follow this form, the notary must correct the verbiage by using a jurat stamp containing the correct wording or attaching a separate jurat form such as this one which does contain proper wording. In addition, the notary must require an oath or affirmation from the document signer regarding the truthfulness of the contents of the document. The document must be signed AFTER the oath or affirmation. If the document was previously signed, it must be re-signed in front of the notary public during the jurat process.

- State and County information must be the State and County where the document signer(s) personally appeared before the notary public.
- Date of notarization must be the date that the signer(s) personally appeared which must also be the same date the jurat process is completed.
- Print the name(s) of document signer(s) who personally appear at the time of notarization.
- Signature of the notary public must match the signature on file with the office of the county clerk.
- The notary seal impression must be clear and photographically reproducible. Impression must not cover text or lines. If seal impression smudges, re-seal if a sufficient area permits, otherwise complete a different jurat form.
 - ❖ Additional information is not required but could help to ensure this jurat is not misused or attached to a different document.
 - ❖ Indicate title or type of attached document, number of pages and date.
- Securely attach this document to the signed document



6000 SMOKE RANCH ROAD
LAS VEGAS, NEVADA 89108

 

SMOKE RANCH AND
JONES
LSVGNVL680
6000 SMOKE RANCH ROAD
LAS VEGAS, NEVADA 89108

07/16/09

ZONING

2	07/16/09	CLIENT REVISION	A.B.
1	05/04/09	100% ZONING	R.S.
0	04/24/09	90% ZONING	R.S.

SPECTRUM
SURVEYING & ENGINEERING
8905 W POST RD., SUITE 100
LAS VEGAS, NEVADA 89148
PH. (702) 367-7705
FAX (702) 367-8733

DRAWN BY: CHK.: APV.:		
R. SAN JUAN	M. CEFALU	C. WENER

LICENSURE: _____

RECEIVED
AUG 25 2009

TITLE SHEET

SHEET NUMBER: _____ REVISION: _____

T1	2
----	---

- INSTALLATION OF PANEL ANTENNAS AT A 54"-6" CENTERLINE MOUNTED INSIDE OF A NEW STEALTH STRUCTURE EXTENSION
- INSTALLATION OF A 20' STRUCTURE EXTENSION THAT IS TO BE PAINTED TO MATCH EXISTING BUILDING
- EXISTING ANTENNAS TO BE RELOCATED WITHIN THE NEW STEALTH STRUCTURE EXTENSION AT THE EXISTING CENTERLINE
- INSTALLATION OF INDOOR EQUIPMENT CABINET WITHIN AN EXISTING ROOM
- INSTALLATION OF ONE GP5 ANTENNA
- COAXIAL CABLE RUNS FROM RADIOS TO ANTENNAS
- NEW TELEPHONE CONDUIT RUN TO CABINETS
- NEW 200A DEDICATED ELECTRICAL SERVICE TO METER

3763 HOWARD HUGHES PARKWAY, SUITE 200
LAS VEGAS, NEVADA 89109

CONTACT: JON VANDERZEE
PHONE: (702) 241-6091

TOWER OWNER: SMOKE RANCH CTR EQUITY PTNRS LLC
390 6TH AVENUE
SANTA CRUZ, CALIFORNIA 95062-4660

CONTACT: LISA HANGER
PHONE: (702) 388-1800

OWNER: SMOKE RANCH CTR EQUITY PTNRS LLC
390 6TH AVENUE
SANTA CRUZ, CALIFORNIA 95062-4660

AREA OF CONSTRUCTION: 154± SQ. FT.
OCCUPANCY TYPE: S-2
CONSTRUCTION TYPE: V-B
CURRENT CONSTRUCTION: LIMITED COMMERCIAL DISTRICT (C-1)
JURISDICTION: CITY OF LAS VEGAS
APN: 138-13-401-003
HANDICAP REQUIREMENTS: FACILITY IS UNMANNED AND NOT FOR HUMAN HABITATION. HANDICAPPED ACCESS NOT REQUIRED.

EQUIPMENT LOCATION: ☐ OUTDOOR ☒ INDOOR
EQUIPMENT SHELTER: ☐ YES ☒ NO
ANTENNA LOCATION:
☐ NEW MONOPOLE
☐ SELF SUPPORT TOWER
☐ EXISTING MONOPOLE
☐ ROOF TOP
☐ EXISTING TOWER
☒ OTHER: NEW STRUCTURE EXTENSION

ALL WORK AND MATERIALS SHALL BE PERFORMED AND
INSTALLED IN ACCORDANCE WITH THE CURRENT EDITIONS OF THE
FOLLOWING CODES AS ADOPTED BY THE LOCAL GOVERNING
AUTHORITIES. NOTHING IN THESE PLANS IS TO BE CONSTRUED
TO PERMIT WORK NOT CONFORMING TO THESE CODES.

1. INTERNATIONAL BUILDING CODE 2006 W/STATE AMENDMENTS
2. UNIFORM MECHANICAL CODE 2006
3. ANSI/ISA-222-F LIFE SAFETY CODE
4. UNIFORM PLUMBING CODE 2006
5. NATIONAL ELECTRIC CODE 2005
6. LOCAL BUILDING CODE(S)
7. CITY AND/OR COUNTY ORDINANCES
8. UNIFORM FIRE CODE 2003

SPECTRUM SURVEYING & ENGINEERING
8905 W POST RD., SUITE 100
LAS VEGAS, NEVADA 89148
CHRIS WENER, PE
PHONE: (702) 367-7705
FAX: (702) 367-8733

T.B.D.

SPECTRUM SURVEYING & ENGINEERING
8905 W POST RD., SUITE 100
LAS VEGAS, NEVADA 89148
RICHARD TOMASIELLO
PHONE: (702) 363-9530

SPECTRUM SURVEYING & ENGINEERING
8905 W POST RD., SUITE 100
LAS VEGAS, NEVADA 89148
CHRIS WENER, PE
PHONE: (702) 367-7705
FAX: (702) 367-8733

[illegible]

TITLE	SIGNATURE	DATE
RF ENGINEER		
REAL ESTATE		
PROPERTY OWNER		
ZONING APPROVAL		
CONSTRUCTION DIRECTOR		
ADDITIONAL APPROVAL		
SITE ACQUISITION		
APPROVAL LIST		

CT TEAM
VAR-35746
SUP-35744
10/08/09 PC

LEGAL DESCRIPTION

LOT 8 AS SHOWN BY MAP THEREOF ON FILE IN FILE 60, PAGE 11 OF PARCEL MAPS IN THE CLARK COUNTY RECORDER'S OFFICE CLARK COUNTY, NEVADA, LYING WITHIN THE SOUTHWEST QUARTER (SW1/4) OF SECTION 13, TOWNSHIP 20 SOUTH, RANGE 60 EAST, M.D.M. AS SHOWN BY MAP THEREOF ON FILE IN FILE 60, PAGE 11 OF PARCEL MAPS IN THE CLARK COUNTY RECORDER'S OFFICE, CLARK COUNTY, NEVADA.

BASIS OF BEARINGS

NORTH 071°12'27" WEST, BEING THE WEST LINE OF THE SOUTHWEST QUARTER (SW1/4) OF THE SOUTHWEST QUARTER (SW1/4) OF SECTION 13, TOWNSHIP 20 SOUTH, RANGE 60 EAST, M.D.M. AS SHOWN BY MAP THEREOF ON FILE IN FILE 60, PAGE 11 OF PARCEL MAPS IN THE CLARK COUNTY RECORDER'S OFFICE, CLARK COUNTY, NEVADA.

BENCHMARK

CLARK COUNTY VERTICAL CONTROL NO. 1LW00 24NWS BEING A RIVET AND ALUMINUM PLATE IN TOP OF CURB SOUTHEAST CORNER OF SMOKE RANCH ROAD AND JONES BOULEVARD.


ELEVATION: 2259.99 FEET (NAVD 1988)
688.645 METERS (NAVD 1988)

FLOOD NOTE

AS SATED FROM REVISED FLOOD INSURANCE RATE MAP NO. 32003C2155 C, DATED SEPTEMBER 27, 2002, AND PER SAID MAP, ZONE X, AREAS DETERMINED TO BE OUTSIDE THE 0.2% ANNUAL CHANCE FLOODPLAIN.

NOTES & TITLE REPORT EXCEPTIONS

SPECTRUM SURVEYING & ENGINEERING HAS MADE NO INVESTIGATION OR INDEPENDENT SEARCH FOR EASEMENTS OF RECORD, ENCUMBRANCES, RESTRICTIVE COVENANTS, OWNERSHIP TITLE EVIDENCE, OR ANY OTHER FACTS THAT AN ACCURATE AND CURRENT TITLE SEARCH MAY DISCLOSE. NO ABSTRACT OF TITLE, NOR TITLE COMMITMENT, NOR RESULTS OF TITLE SEARCHES WERE FURNISHED BY THE CLIENT.

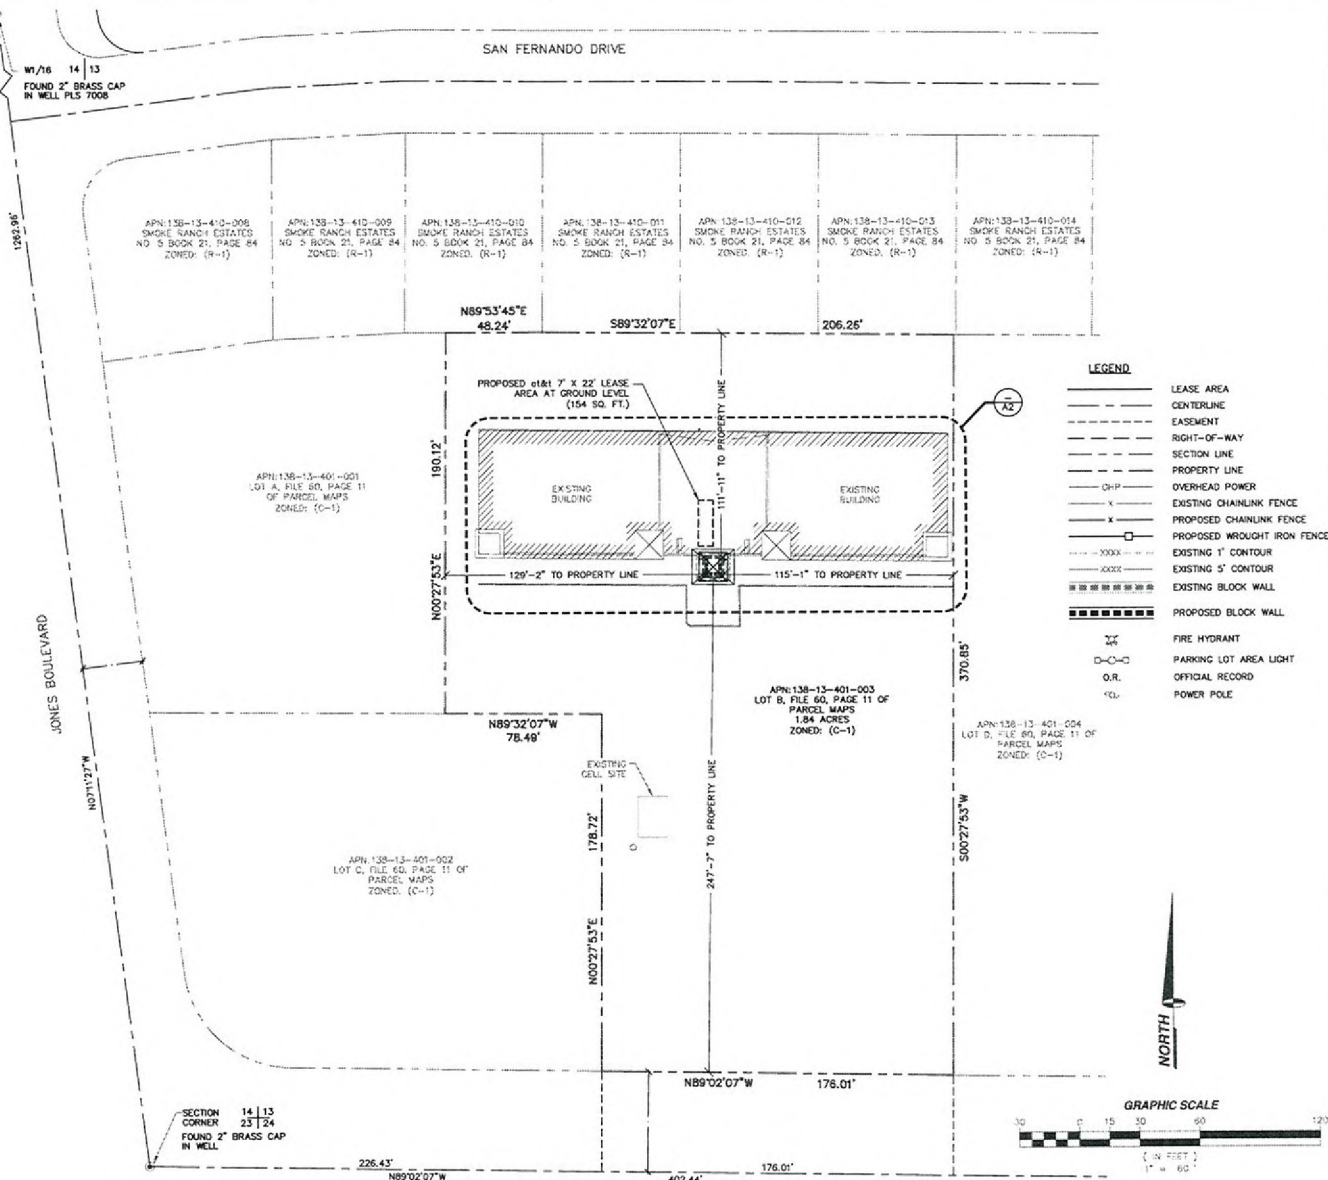

SITE PLAN

VAR-35746
SUP-35744
10/08/09 PC



3763 HOWARD HUGHES PKWY, STE 200
LAS VEGAS, NEVADA 89109

PROJECT INFORMATION:

SMOKE RANCH AND JONES
LSVGNVL680
6000 SMOKE RANCH ROAD
LAS VEGAS, NEVADA 89108

CURRENT ISSUE DATE:

07/16/09

ISSUED FOR:

ZONING

REV.: DATE: DESCRIPTION: BY:

REV.	DATE	DESCRIPTION	BY
2	07/16/09	CLIENT REVISION	A.B.
1	05/04/09	100% ZONING	R.S.
1	04/24/09	90% ZONING	R.S.

PLANS PREPARED BY:

SPECTRUM
SURVEYING & ENGINEERING
8905 W POST RD., SUITE 100
LAS VEGAS, NEVADA 89148
PH. (702) 367-7705
FAX (702) 367-8733

DRAWN BY: CHK.: APV.:

R. SAN JUAN M. CEFALU C. WENER

LICENSURE:

RECEIVED
AUG 25 2009

SHEET TITLE:

SITE PLAN



SHEET NUMBER: REVISION:

A1 **2**
LSVGNVL680

SCALE:
1" = 60'

LEGEND

---	LEASE AREA
---	CENTERLINE
---	EASEMENT
---	RIGHT-OF-WAY
---	SECTION LINE
---	PROPERTY LINE
---	OVERHEAD POWER
---	EXISTING CHAINLINK FENCE
---	PROPOSED CHAINLINK FENCE
---	PROPOSED WROUGHT IRON FENCE
---	EXISTING 1' CONTOUR
---	EXISTING 5' CONTOUR
---	EXISTING BLOCK WALL
---	PROPOSED BLOCK WALL
---	FIRE HYDRANT
---	PARKING LOT AREA LIGHT
---	OFFICIAL RECORD
---	POWER POLE

 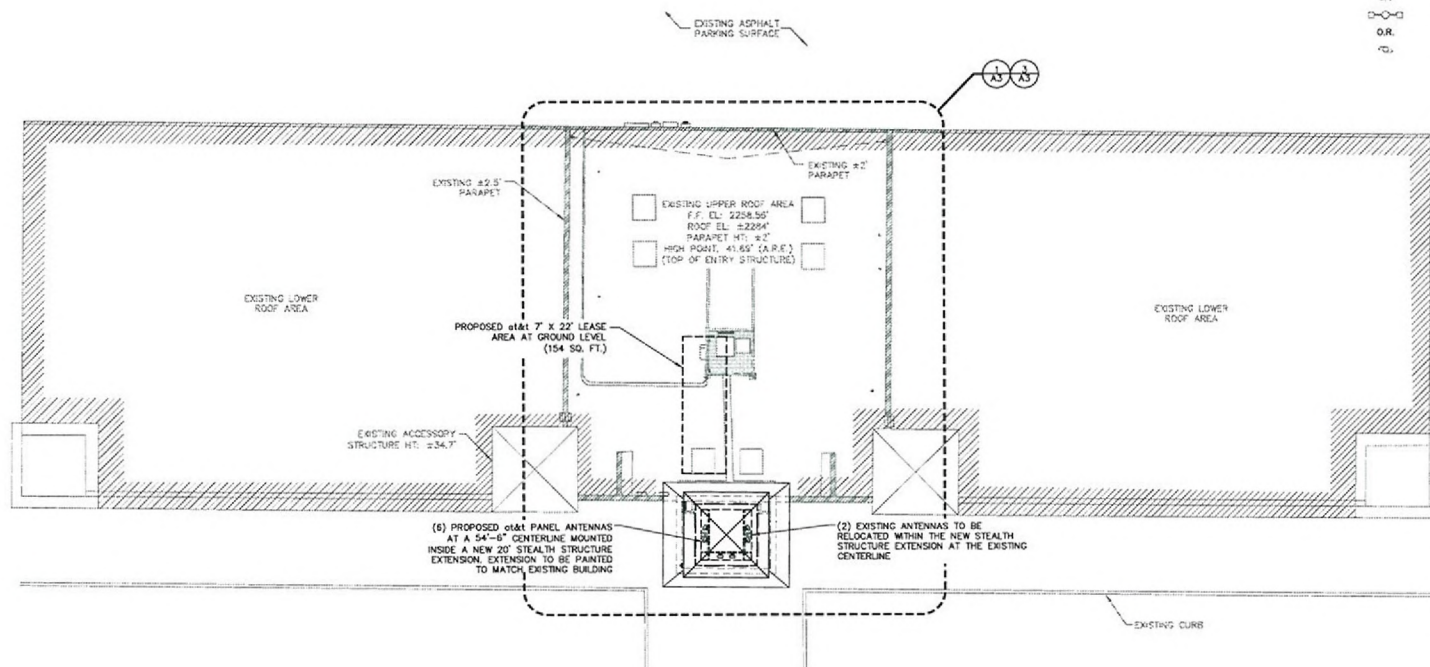

3763 HOWARD HUGHES PKWY, STE 200
LAS VEGAS, NEVADA 89109

PROJECT INFORMATION:

SMOKE RANCH AND JONES
LSVGNVL680
6000 SMOKE RANCH ROAD
LAS VEGAS, NEVADA 89108

CURRENT ISSUE DATE:

07/16/09

ISSUED FOR:

ZONING

REV.: DATE: DESCRIPTION: BY:

2	07/16/09	CLIENT REVISION	A.B.
1	05/04/09	100% ZONING	R.S.
0	04/24/09	90% ZONING	R.S.

PLANS PREPARED BY:

SPECTRUM
SURVEYING & ENGINEERING
8905 W POST RD., SUITE 100
LAS VEGAS, NEVADA 89148
PH. (702) 367-7705
FAX (702) 367-8733

DRAWN BY: CHK.: APV.:
R. SAN JUAN M. CEFALU C. WENER

LICENSURE:

RECEIVED
AUG 25 2009

SHEET TITLE:

ENLARGED SITE PLAN


SHEET NUMBER: REVISION:

A2 **2**
LSVGNVL680

ENLARGED SITE PLAN

VAR-35746
SUP-35744
10/08/09 PC


SCALE:
1" = 20'

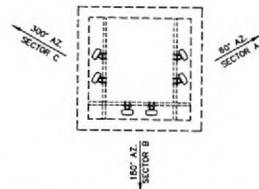

ANTENNA SECTOR	AZIMUTH	ANTENNA MAKE/MODEL	COAXIAL CABLE LENGTH	CABLE SIZE	COLOR CODE	RAD CENTER	TOP JUMPER LENGTH	BOTTOM JUMPER LENGTH	COMMENTS
SECTOR A	60°	POWERWAVE 7785	95' X 8	7/8" COAX		54'-6"	5'	5' (10' MAX)	
SECTOR B	180°	POWERWAVE 7785	90' X 8	7/8" COAX		54'-6"	5'	5' (10' MAX)	
SECTOR C	300°	POWERWAVE 7785	75' X 8	7/8" COAX		54'-6"	5'	5' (10' MAX)	
GPS	N/A	TRUE POSITION	90' X 1	1/2" COAX			N/A	N/A	


NOTE: CONTRACTOR TO FIELD VERIFY CABLE LENGTHS PRIOR TO ORDERING, FABRICATION, OR INSTALLATION OF CABLES.

ANTENNA LAYOUT

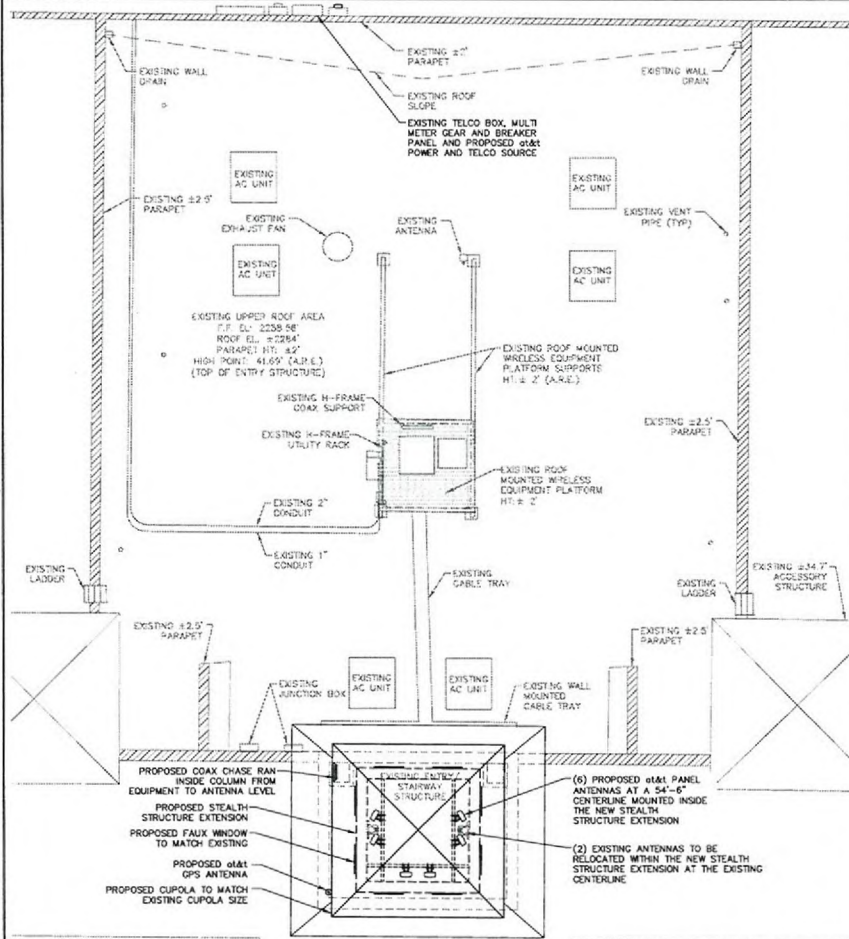

SITE DETAIL (ROOF TOP)

ANTENNA AND CABLE SCHEDULE

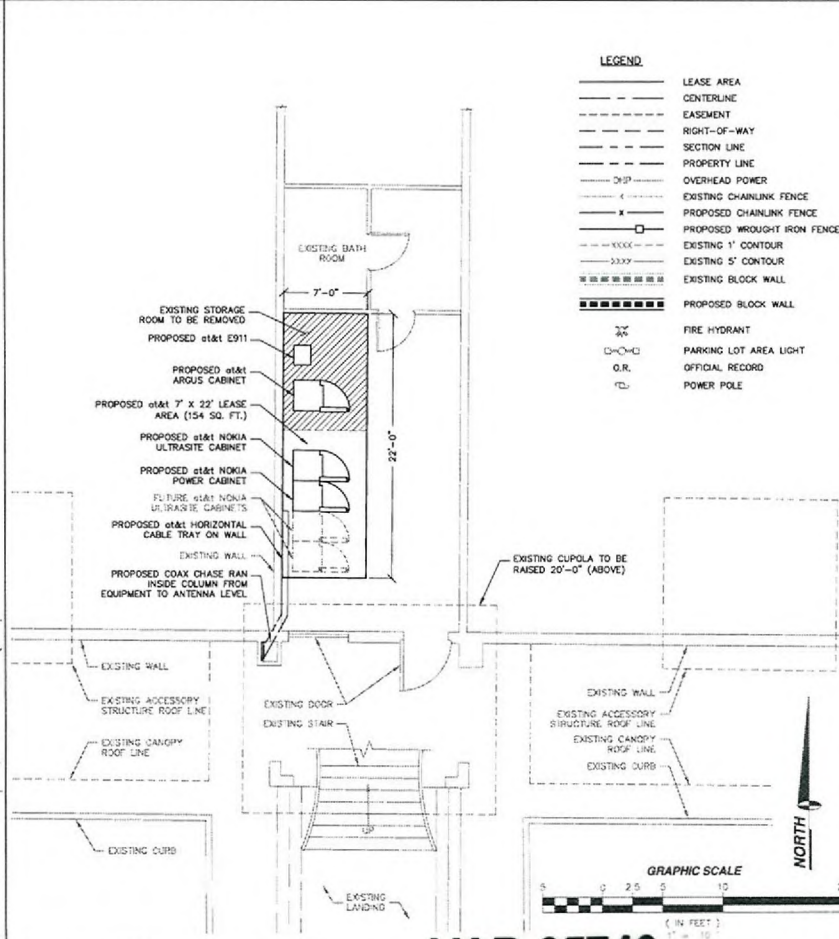

SITE DETAIL (GROUND LEVEL)

VAR-35746
SUP-35744
10/08/09 PC



3763 HOWARD HUGHES PKWY, STE 200
LAS VEGAS, NEVADA 89109

PROJECT INFORMATION:

SMOKE RANCH AND JONES
LSVGNVL680
6000 SMOKE RANCH ROAD
LAS VEGAS, NEVADA 89108

CURRENT ISSUE DATE:

07/16/09

ISSUED FOR:

ZONING

REV.: DATE: DESCRIPTION: BY:

REV.	DATE	DESCRIPTION	BY
2	07/16/09	CLIENT REVISION	A.B.
1	05/04/09	100% ZONING	R.S.
0	04/24/09	90% ZONING	R.S.

PLANS PREPARED BY:

SPECTRUM
SURVEYING & ENGINEERING
8905 W POST RD., SUITE 100
LAS VEGAS, NEVADA 89148
PH. (702) 367-7705
FAX (702) 367-8733

DRAWN BY: CHK.: APV.:

R. SAN JUAN M. CEFALU C. WENER

LICENSE:


RECEIVED
AUG 25 2009

SHEET TITLE:

SITE DETAIL, ANTENNA
AND CABLE SCHEDULE
AND ANTENNA LAYOUT

SHEET NUMBER: REVISION:

A3 **2**
LSVGNVL680

 

PROJECT INFORMATION

SMOKE RANCH AND
JONES
LSVGNVL680
6000 SMOKE RANCH ROAD
LAS VEGAS, NEVADA 89108

CURRENT ISSUE DATE: 3

07/16/09

ISSUED FOR:

ZONING

REV.	DATE	DESCRIPTION	BY

[illegible]

PLANS PREPARED BY:

SPECTRUM
SURVEYING & ENGINEERING
8905 W POST RD., SUITE 100
LAS VEGAS, NEVADA 89148
PH. (702) 367-7705
FAX (702) 367-8733

DRAWN BY: CHK.: APV.:

R. SAN JUAN	M. CEFALU	C. WENER
LICENSURE: _____		

RECEIVED

AUG 25 2009

SHEET TITLE::

EXISTING AND PROPOSED
SOUTH ELEVATIONS


SHEET NUMBER: REVISION:

A4

2

LSVGNVL680


NOTE:
CONTRACTOR SHALL REPAINT ENTRYWAY IN ITS
ENTIRETY TO ENSURE UNIFORM PAINT COLOR

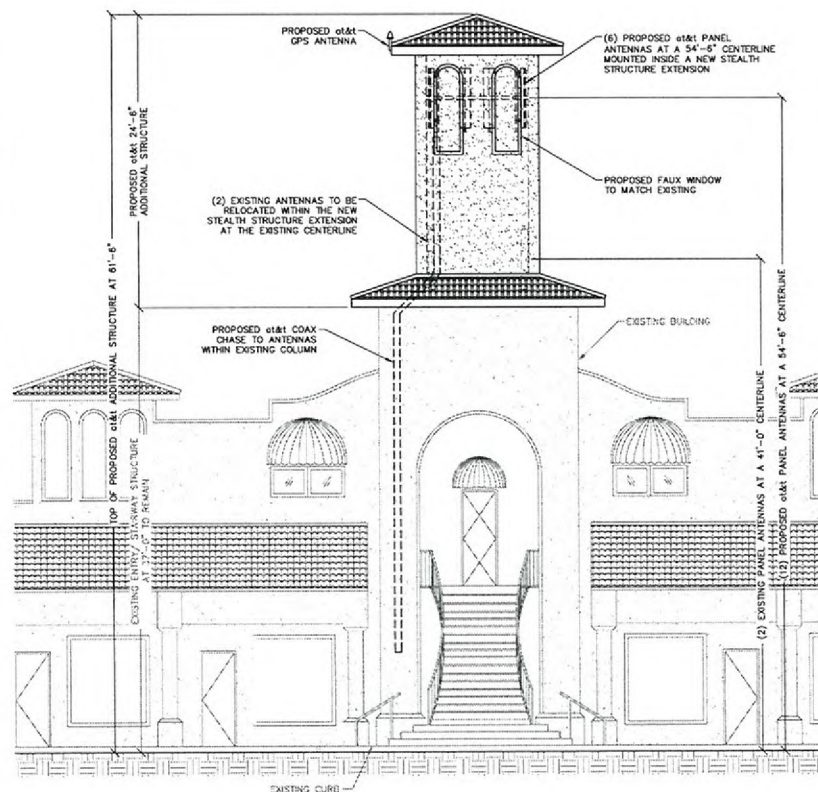

PROPOSED SOUTH ELEVATION

SCALE:	2
1" = 10'	

2	EXISTING SOUTH ELEVATION
---	--------------------------

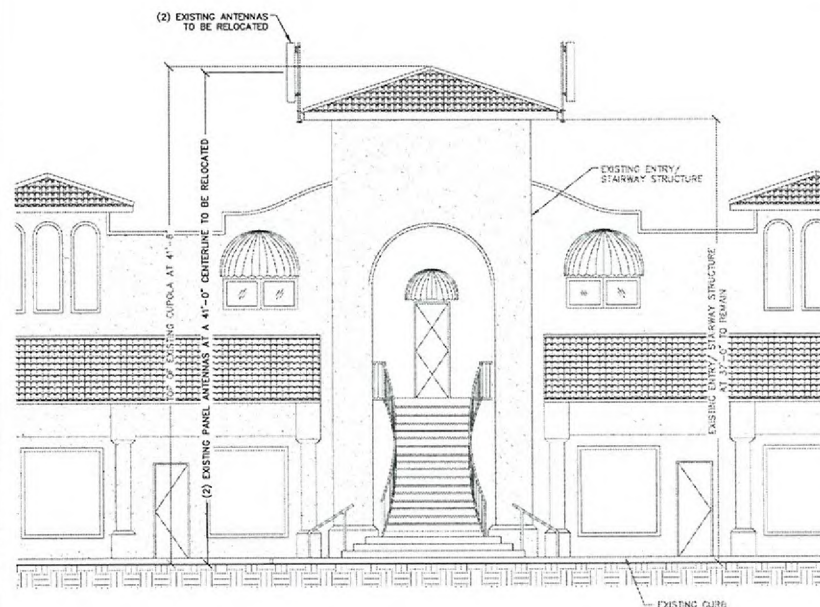

EXISTING SOUTH ELEVATION

SCALE:	
1" = 10'	

VAR-35746
SUP-35744
10/08/09 PC

NOTE:
CONTRACTOR SHALL REPAINT ENTRYWAY IN ITS
ENTIRETY TO ENSURE UNIFORM PAINT COLOR



5763 HOWARD HUGHES PKWY, STE 200
LAS VEGAS, NEVADA 89109

PROJECT INFORMATION:

SMOKE RANCH AND
JONES
LSVGNVL680
6000 SMOKE RANCH ROAD
LAS VEGAS, NEVADA 89108

CURRENT ISSUE DATE:

07/16/09

ISSUED FOR:

ZONING

REV. DATE DESCRIPTION BY:

2	07/16/09	CLIENT REVISION	A.B.
1	05/04/09	100% ZONING	R.S.
0	04/24/09	90% ZONING	R.S.

PLANS PREPARED BY:

SPECTRUM
SURVEYING & ENGINEERING
8805 W POST RD., SUITE 100
LAS VEGAS, NEVADA 89148
PH. (702) 367-7705
FAX (702) 367-8733

DRAWN BY: CHK. BY: APV. BY:

M. SAN JUAN M. CEFALU C. WENER

SECURE:


RECEIVED
AUG 25 2009

SHEET TITLE:

EXISTING AND PROPOSED
EAST ELEVATIONS

SHEET NUMBER: REVISION:


A5 2
LSVGNVL680

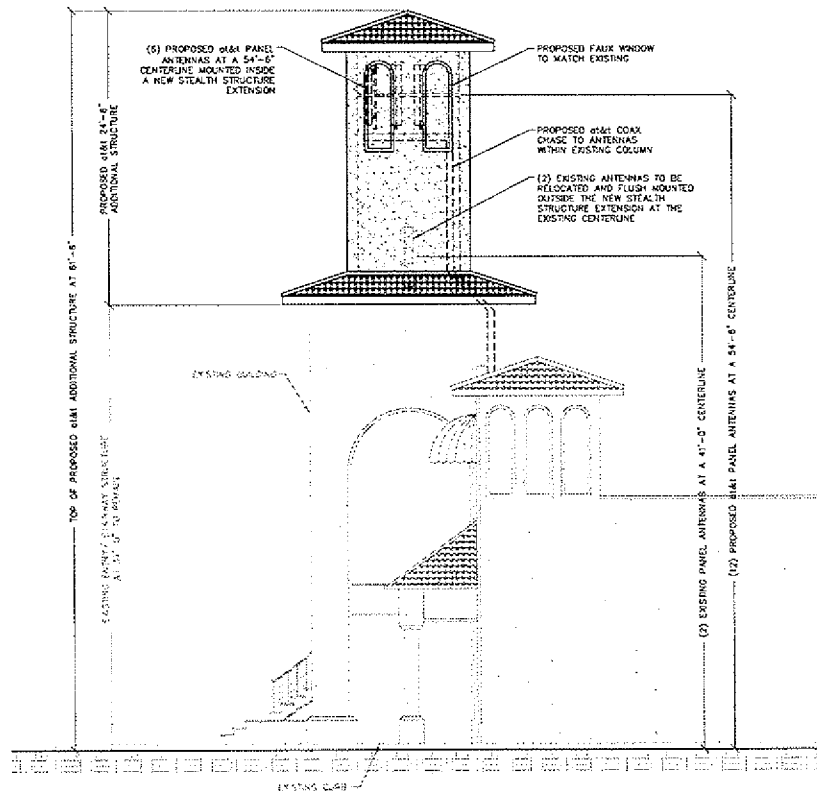

PROPOSED EAST ELEVATION

SCALE:
1\"/>

2 EXISTING EAST ELEVATION

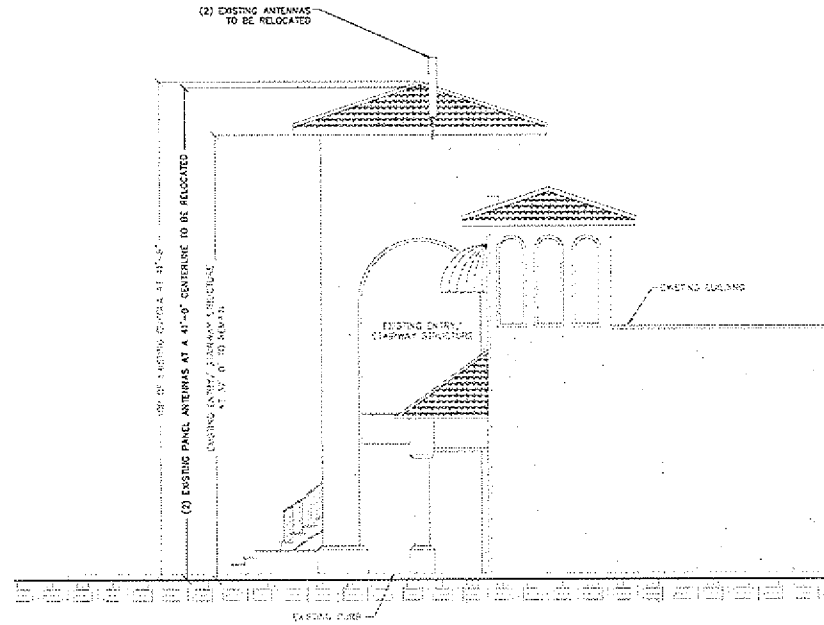

SCALE:
1\"/>

1

**VAR-35746
SUP-35744
10/08/09 PC**