



PLANNING & DEVELOPMENT DEPARTMENT

STATEMENT OF FINANCIAL INTEREST

Case Number: **SUP-35891** APN: 138-32-312-002

Name of Property Owner: Thomson Summerlin Holdings, LLC

Name of Applicant: Lee's Discount Liquor

Name of Representative: Mark Gowler

To the best of your knowledge, does the Mayor or any member of the City Council or Planning Commission have any financial interest in this or any other property with the property owner, applicant, the property owner or applicant's general or limited partners, or an officer of their corporation or limited liability company?

☐ Yes

☒ No

If yes, please indicate the member of the City Council or Planning Commission who is involved and list the name(s) of the person or persons with whom the City Official holds an interest. Also list the Assessor's Parcel Number if the property in which the interest is held is different from the case parcel.

City Official: _____

Partner(s): _____

APN: _____

Signature of Property Owner: Jill R Thomson

Print Name: Jill R Thomson

Subscribed and sworn before me


This 1 day of September, 2009

Vanessa Roggio

Notary Public in and for said County and State

State of Nevada
County of Clark

Revised 11-14-06

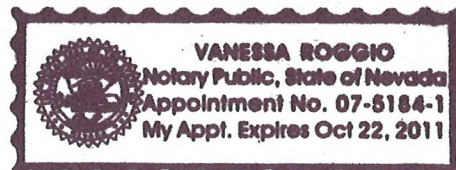

f:\depot\Application Packet\Statement of Financial Interest.pdf



LEE'S DISCOUNT LIQUOR

780 S. Rampart Blvd. Las Vegas, NV 89145



M. J. Construction Co.
License # 8004537

2819 S. Decatur Blvd.
Las Vegas, NV 89102
Phone: (702) 887-1000
Fax: (702) 887-1000

PROJECT:

LEE'S DISCOUNT LIQUOR
780 S. Rampart Blvd.
Las Vegas, NV 89145

SITE PLAN

REVISIONS:

△
△
△
△

DATE:


SCALE:

NONE.

SHEET No.

A.01

VICINITY MAP

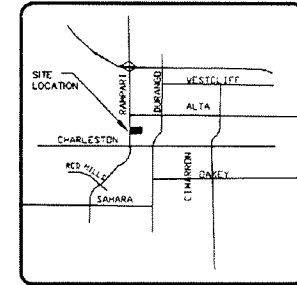


SHEET INDEX


ARCHITECTURAL
A.01 SITE PLAN
A.02 FLOOR PLAN

SUP-35891
10/22/09 PC

RAMPART BLVD.

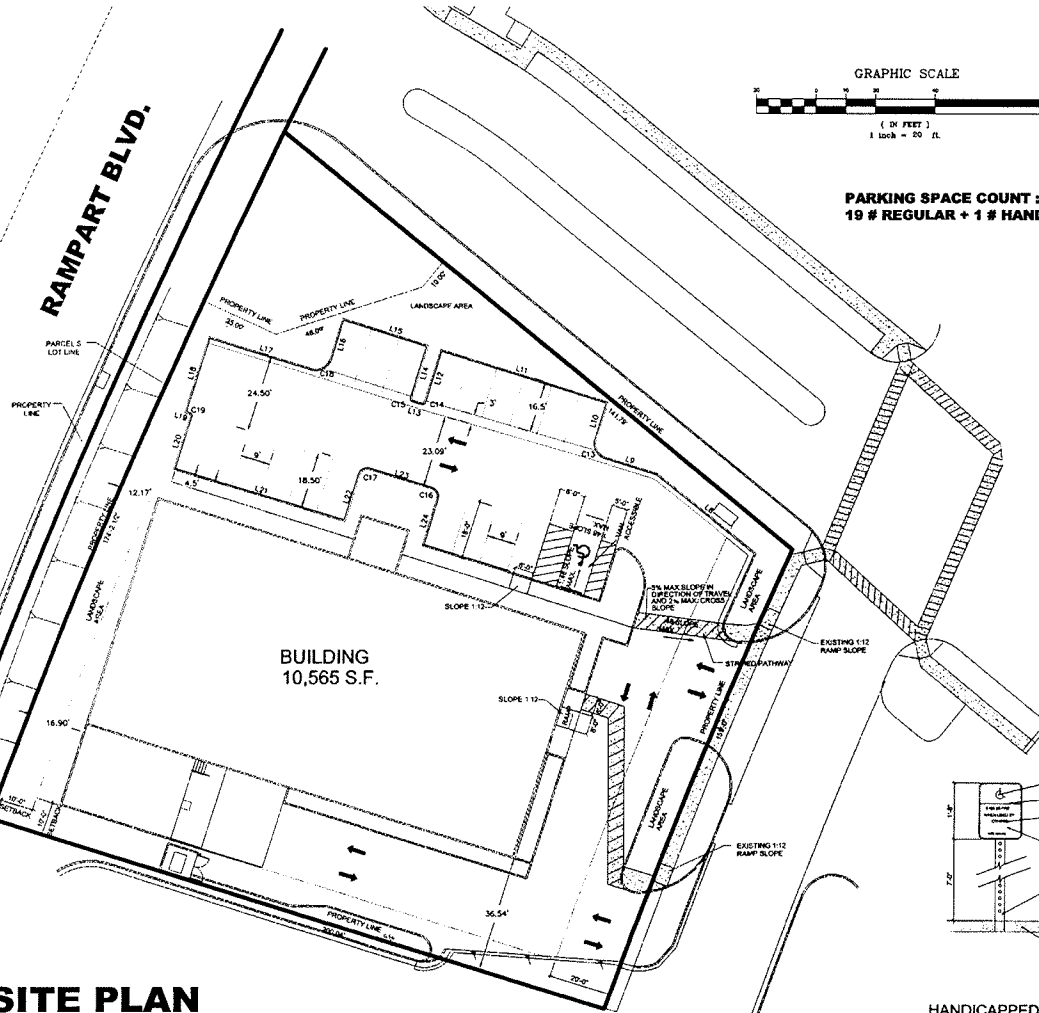


GRAPHIC SCALE

 

PARKING SPACE COUNT:
19 # REGULAR + 1 # HANDICAP = 20 # TOTAL

BUILDING
10,565 S.F.

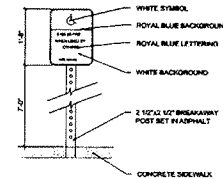

HANDICAPPED PARKING SIGN
SCALE: NOT TO SCALE



SITE PLAN



GENERAL CONTRACTOR
M. J. Construction Co.
License # 80048837

2819 S. Decatur Blvd.
Las Vegas, NV 89102
Phone: (702) 887-1888
Fax: (702) 887-1888
Web: (702) 887-1888

PROJECT:

**LEE'S
DISCOUNT LIQUOR**

780 S. Rampart Blvd.
Las Vegas, NV 89145

DRAWING TITLE

FLOOR PLAN

REVISIONS:

△
△
△
△


DATE:

SCALE:

1 / 64" = 1' - 0"

SHEET No.

A.02

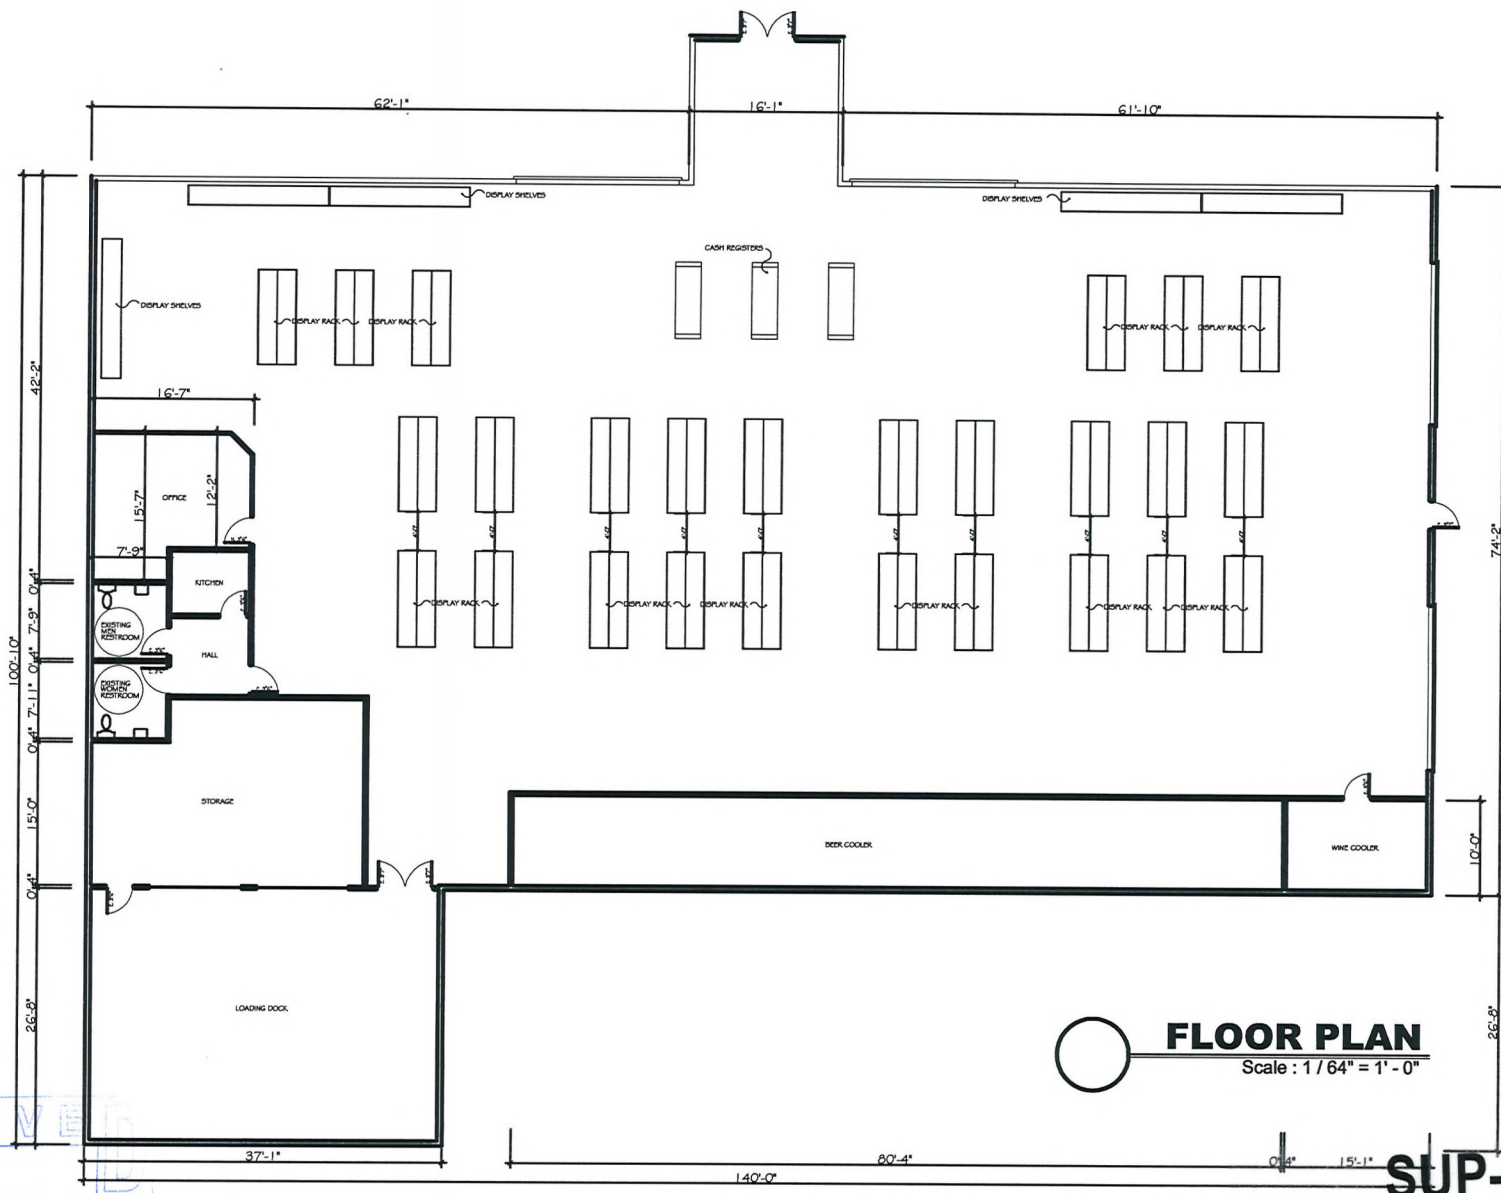

FLOOR PLAN
Scale : 1 / 64" = 1' - 0"

RECEIVED
SEP - 3 2009
CITY OF LAS VEGAS
PLANNING & DEVELOPMENT

SUP-35891
10/22/09 PC