



PLANNING & DEVELOPMENT DEPARTMENT

APPLICATION / PETITION FORM

Application/Petition For: Regional Transportation Commission of Southern Nevada
 Project Address (Location) Westcliff Drive / Durango Drive
 Project Name Westcliff Transit Center Proposed Use Park and Ride
 Assessor's Parcel #(s) 138-29-801-002 Ward # 2
 General Plan: existing _____ proposed ☒ Zoning: existing ☒ proposed _____
 Commercial Square Footage _____ Floor Area Ratio _____
 Gross Acres approx 3 acres Lots/Units _____ Density _____
 Additional Information _____

PROPERTY OWNER City of Las Vegas Contact Jorge Cervantes
 Address 420 N. Fourth Street Phone: 224-6806 Fax: 382-3232
 City Las Vegas, State NV Zip 89101

APPLICANT RTC of Southern Nevada Contact Bill Tsiforas
 Address 600 S. Grand Central Pkwy, Suite 350 Phone: 676-1568 Fax: 676-1579
 City Las Vegas State NV Zip 89106

REPRESENTATIVE GC Wallace Contact Tim McCoy
 Address 1555 South Rainbow Boulevard Phone: 804-2075 Fax: 804-2177
 City Las Vegas State NV Zip 89146

Property Owner Signature* Jorge Cervantes

*An authorized agent may sign in lieu of the property owner for Final Maps, Tentative Maps, and Parcel Maps.


Print Name JORGE CERVANTES

Subscribed and sworn before me

This 5th day of February, 2008

Rosana G. Cogle

Notary Public in and for said County and State

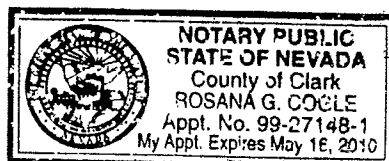


FOR DEPARTMENT USE ONLY

Case # SDR-36735
 Meeting Date: 12/17/09
 Total Fee: 1030.00
 Date Accepted: MNE
 Accepted By: 12/19/09

*The application will not be deemed complete until the submitted materials have been reviewed by the Planning and Development for consistency with applicable sections for the Zoning Ordinance.



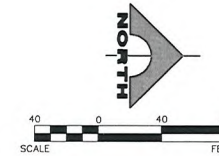

PROPERTY OWNER

CITY OF LAS VEGAS
242 SOUTH RAMPART
LAS VEGAS, NV 89145

CONTACT

GC WALLACE
1555 SOUTH RAINBOW BLVD
LAS VEGAS, NV 89146
702.804.2000

SITE ANALYSIS

A.P.N. 138-29-801-002
CURRENT ZONING: C-V
SITE AREA (GROSS): 138.93 ACRES (6,051,790 SF)
LOT COVERAGE (NET): 0.0005%



BUILDING ANALYSIS

TOTAL BUILDING AREA 1,669 SF

PARKING ANALYSIS

PARKING PROVIDED:
TOTAL PARKING PROVIDED 141 SPACES
HANDICAPPED PARKING PROVIDED 5 SPACES

ANGEL PARK GOLF CLUB LAND USE: C-V

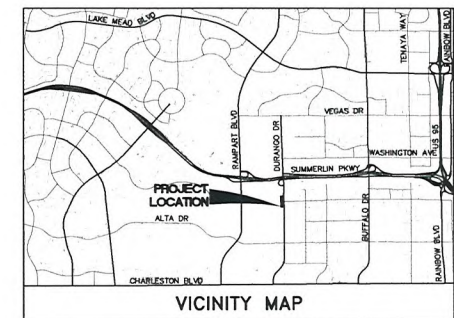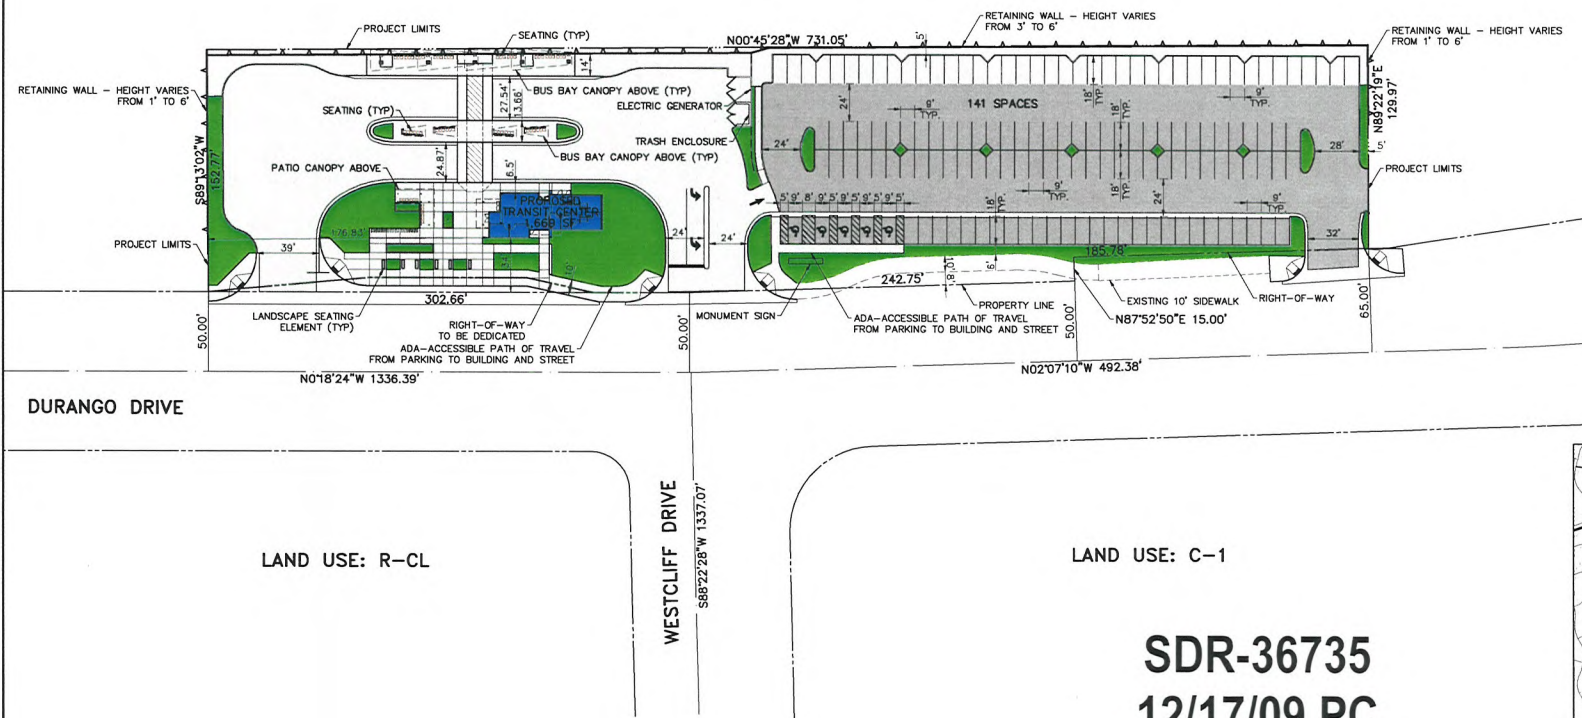

LAND USE: C-1

SDR-36735
12/17/09 PC
REVISED

REV. NO.	DATE	DESCRIPTION	APPROVED



WESTCLIFF TRANSIT CENTER SITE PLAN


REGIONAL TRANSPORTATION COMMISSION OF SOUTHERN NEVADA

PROJECT No: 680-108 DRAWN BY: JS
DESIGNED BY: FJG CHECKED BY: TAM
APPROVED BY: _____

G.C. WALLACE COMPANIES
ENGINEERS PLANNERS & SURVEYORS
4655 S. COLUMBIA ROAD, LAS VEGAS, NV 89146
TEL: 702.804.2000 FAX: 702.804.2002 GCWALLACE.COM

SCALE	DRAWING NO.
HORIZ: 1" = 20'	EX-1
VERT: NONE	
FIELD BOOK	
	SHT. 9 OF 29
	CLV NO. 35994

NOV 24 2009

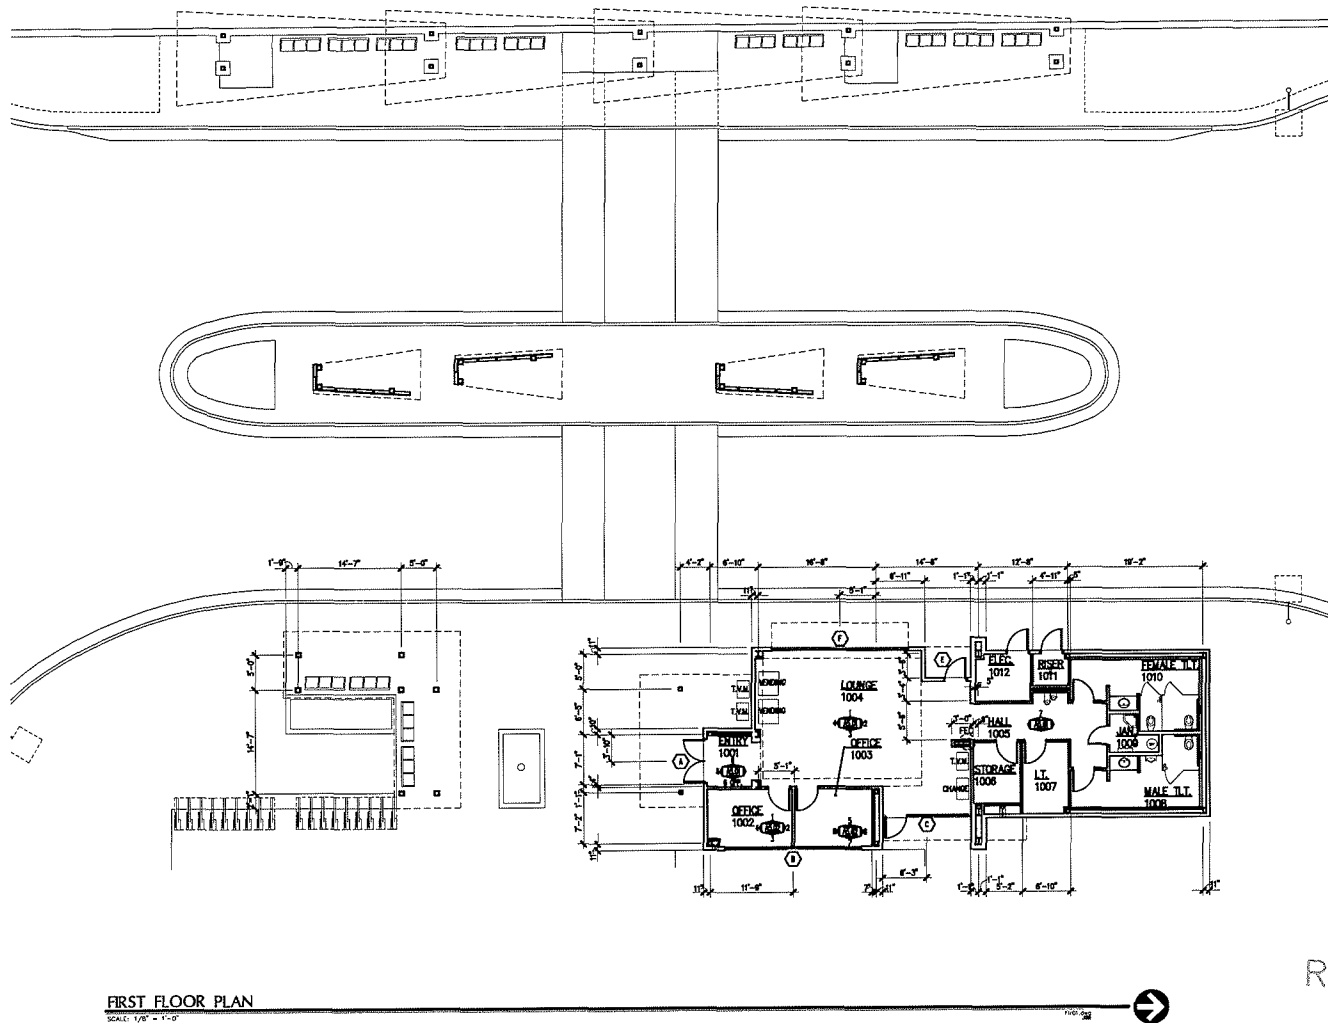

PLAN NOTES

CD	DESCRIPTION
PL	INDICATED FIRE EXTINGUISHER CABINET
PL	DOOR OPENING TO PLUMBING CHAMBER
PL	DOOR OPENING TO PLUMBING CHAMBER
PL	DOOR OPENING TO PLUMBING CHAMBER
PL	DOOR OPENING TO PLUMBING CHAMBER

PARTITION LEGEND

----	HIGH-SPEED TRAINED INTERIOR PARTITION
------	---------------------------------------

GENERAL NOTES

1. VERIFY THE ARCHITECTURAL AND/OR ENGINEER'S DESIGN OF ANY DISCREPANCIES AND/OR CHANGES PRIOR TO THE START OF WORK. REPORT ANY DISCREPANCIES TO THE CONTRACTOR.
2. ALL WORK SHALL BE DONE IN ACCORDANCE WITH THE CONTRACT DOCUMENTS AND THE LATEST EDITIONS OF THE BUILDING CODES.
RTC WESTCLIFF
TRANSIT CENTER
LAS VEGAS
NEVADA

KGA ARCHITECTURE
1000 West Charleston Avenue, Suite 100
Las Vegas, NV 89102
702.735.1000
www.kgaarchitect.com

DATE: 10/26/09
BY: J. K. KGA

PROJECT:
RTC WESTCLIFF
TRANSIT CENTER

DATE: 10/26/09
BY: J. K. KGA

PROJECT:
RTC WESTCLIFF
TRANSIT CENTER

SDR-36735
12/17/09 PC


RECEIVED
NOV 19 2009

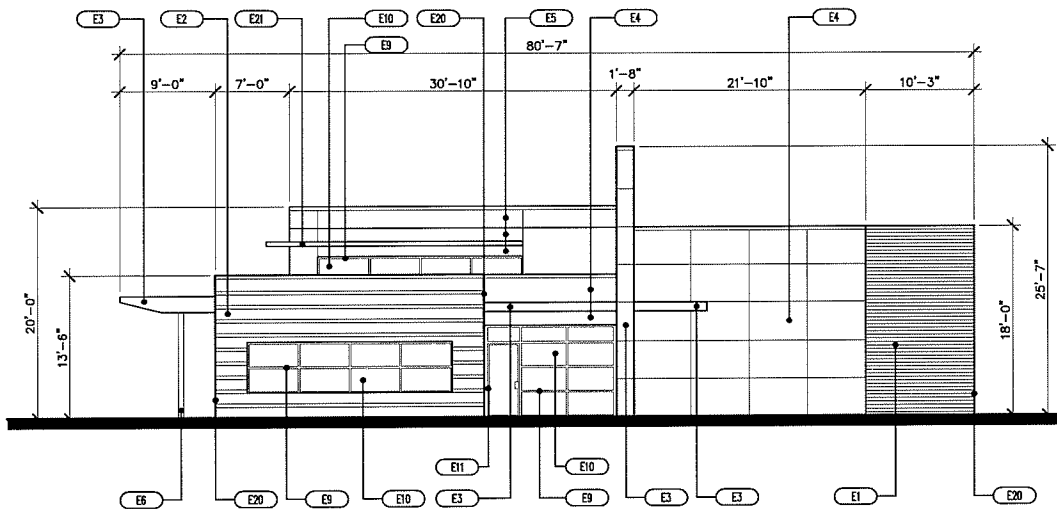

EAST ELEVATION - BUILDING

SCALE: 3/16" = 1'-0"

770EL-E2.dwg

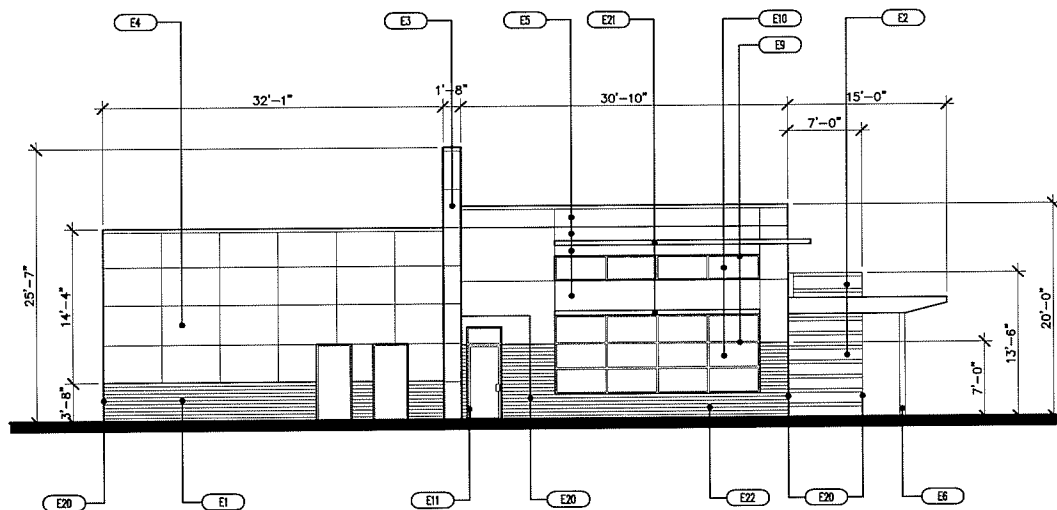

WEST ELEVATION - BUILDING

SCALE: 3/16" = 1'-0"

ELEVATION NOTES

DESCRIPTION	
E1. DECORATIVE METAL PANEL SYSTEM CENTRA MANUFACTURER STYLE CONCEPT SERIES CS-480 COLOR NAVY GRAY VELVET	
GENERAL NOTES

1. NOTIFY THE ARCHITECT AND/OR OWNER OF ANY DISCREPANCIES AND/OR QUESTIONS, PRIOR TO THE START OF WORK. WITHOUT HINDERING THE CONTRACTOR, ASSUMES RESPONSIBILITY FOR ALL EXISTING CONDITIONS.
2. DIMENSIONS ARE TO OMD LINE, FACE OF STUD, FACE OF MASONRY, FACE OF CONCRETE AND CENTER OF DOOR AND WINDOW OPENINGS UNLESS NOTED OTHERWISE.

WESTCLIFF TRANSIT CENTER
LAS VEGAS, NEVADA

KGA
ARCHITECTURE


LAS VEGAS
4495 South Pahrump Avenue
Las Vegas, Nevada 89103
702.317.8100
AUSTIN
1721 Directors Boulevard, Suite 770
Austin, Texas 78744
512.441.8700
www.KGAarchitecture.com

PROJECT
WESTCLIFF TRANSIT CENTER
SHEET CONTAINS
ELEVATIONS

DATE
AUG 16, 2009
JOB NO.
60-000
SHEET
A6.01

SDR-36735
12/17/09 PC


RECEIVED
NOV 19 2009

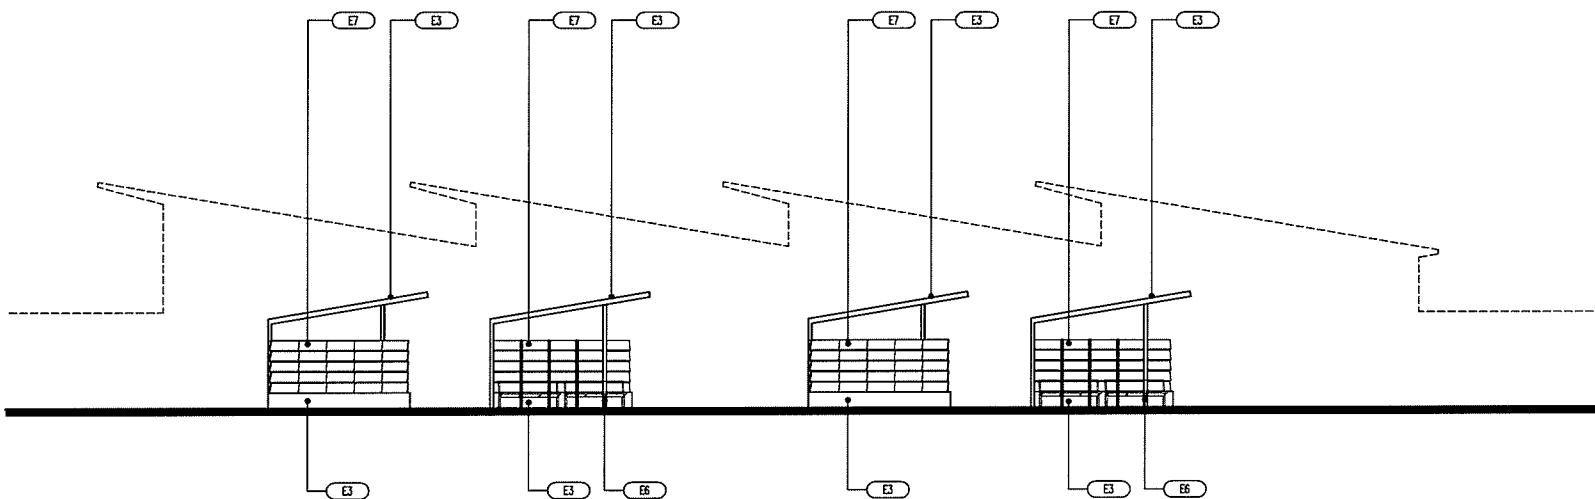

EAST ELEVATION - SECONDARY BUS BAY CANOPIES

SCALE: 3/16" = 1'-0"

770EL-12.dwg

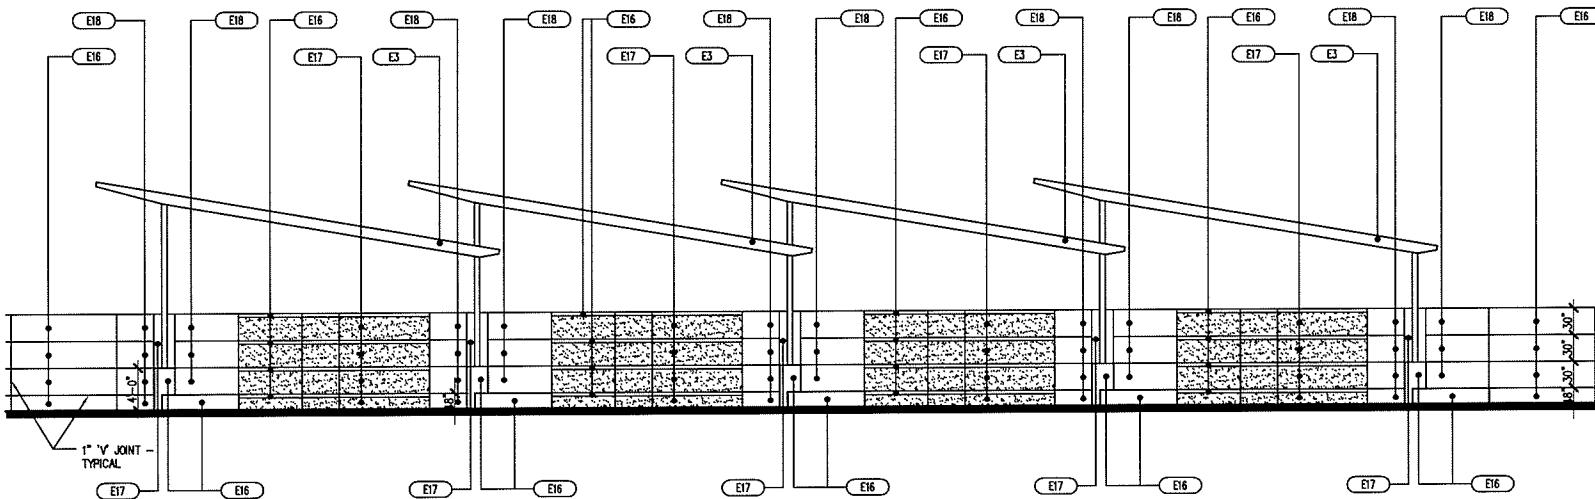

EAST ELEVATION - PRIMARY BUS BAY CANOPIES

SCALE: 3/16" = 1'-0"

ELEVATION NOTES

- | NO. | DESCRIPTION |
|------|---|
| E1. | DECORATIVE METAL PANEL SYSTEM
MANUFACTURER: CENTRA
STYLE: CONCEPT SERIES CS-480
COLOR: 9047 GRAY VELVET |
| E2. | DECORATIVE METAL PANEL SYSTEM
MANUFACTURER: CENTRA
STYLE: CONCEPT SERIES CS-410
COLOR: 9047 BRASS II |
| E3. | DECORATIVE METAL PANEL SYSTEM
MANUFACTURER: CENTRA
STYLE: FORMANDO
COLOR: 9002 N. SILVER GREY |
| E4. | E1/2" S.
FINISH: SEMI SMOOTH
COLOR: DUNK EDWARDS
DECOR: ROBIN REDE |
| E5. | E1/2" S.
FINISH: SEMI SMOOTH
COLOR: DUNK EDWARDS
DECOR: PALE BEACH |
| E6. | PREPARED METAL PANEL / STEEL COLUMN
MANUFACTURER: TDS
TO MATCH: 9002 N. SILVER GREY
COLOR: 9002 N. SILVER GREY |
| E7. | DECORATIVE PERFORATED METAL SHADE SYSTEM
MANUFACTURER: HANDBLUE
TYPE: P/PER 1/8" x 3/8" NO 8/10/12
COLOR: DUNK EDWARDS N. SILVER
GRAY (SMOOTH SIDE TO FACE
PASSAGEWAY BAYING AREA) |
| E8. | DECORATIVE METAL PANEL SYSTEM
MANUFACTURER: TDS
COLOR: METAL FINISH |
| E9. | STANDARD SYSTEM
MANUFACTURER: TDS
COLOR: DUNK EDWARDS N. DARK
BRONZE |
| E10. | VISION GLAZING
MANUFACTURER: TDS
COLOR: SCARABROOK |
| E11. | METAL AND GLASS DOOR ASSEMBLY
MANUFACTURER: TDS
COLOR: DUNK EDWARDS N. DARK
BRONZE |
| E12. | DECORATIVE METAL, SQUARE 1" LETTERING
MANUFACTURER: TDS
COLOR: DUNK EDWARDS N. DARK
BRONZE |
| E13. | DECORATIVE SMOOTH MONUMENT SIGN
W/ RECESSED LETTERING
COLOR: CREAM/WHITE
FINISH: CLEAN |
| E14. | ELECTRONIC READER BOARD
MANUFACTURER: TDS
COLOR: 9002 N. SILVER GREY |
| E15. | STANDING SEAM METAL ROOFING
MANUFACTURER: HANDBLUE
PROFILE: TDS PANEL
COLOR: LEAD-COTE |
| E16. | INTERIALLY COLORED CONCRETE
MANUFACTURER: SCORFIELD
TYPE: CONCRETE
COLOR: SANDWICH BUFF
FINISH: SMOOTH |
| E17. | INTERIALLY COLORED CONCRETE W/TEXTURE
MANUFACTURER: SCORFIELD
TYPE: CONCRETE
COLOR: SANDWICH BUFF
FINISH: SANDBLASTED |
| E18. | STAINED CONCRETE
MANUFACTURER: SCORFIELD
TYPE: LITHOCHROME CHENSTAIN CLASSIC
FINISH: PAINE BROWN
SMOOTH |
| E19. | STAINED CONCRETE
MANUFACTURER: SCORFIELD
TYPE: LITHOCHROME CHENSTAIN CLASSIC
COLOR: DARK MAUI
SMOOTH |
| E20. | METAL-SEAM CORNER AT METAL PANELS
MANUFACTURER: TDS
COLOR: 9002 N. SILVER GREY |
| E21. | PREFABRICATED METAL BRUSHED SYSTEM
MANUFACTURER: TDS
TYPE: BRUSHED METAL
COLOR: 9002 N. SILVER GREY |
| E22. | DECORATIVE METAL PANEL SYSTEM
MANUFACTURER: CENTRA
STYLE: CONCEPT SERIES CS-480
COLOR: 9002 N. SILVER GREY |

GENERAL NOTES

1. NOTIFY THE ARCHITECT AND/OR OWNER OF ANY DISCREPANCIES AND/OR OMISSIONS, PRIOR TO THE START OF WORK. WITHOUT NOTIFICATION, THE CONTRACTOR ASSUMES RESPONSIBILITY FOR ALL EXISTING CONDITIONS.
2. DIMENSIONS ARE TO GRID LINE, FACE OF STUD, FACE OF SUBSTRATE, FACE OF CONCRETE AND CENTER OF DOOR AND WINDOW UNLESS NOTED OTHERWISE.

RECEIVED

NOV 19 2009

SDR-36735
12/17/09 PC

WESTCLIFF TRANSIT CENTER
LAS VEGAS, NEVADA

KGA
ARCHITECTURE

LAS VEGAS
4405 South Polaris Avenue
Las Vegas, Nevada 89103
702.387.0900


AUSTIN
1701 Bracken Boulevard, Suite 770
Austin, Texas 78744
512.441.0700

www.KGAarchitecture.com

PROJECT
WESTCLIFF
TRANSIT
CENTER
ELEVATIONS

DATE
DRAWN
BY
CHECKED
BY


A6.02

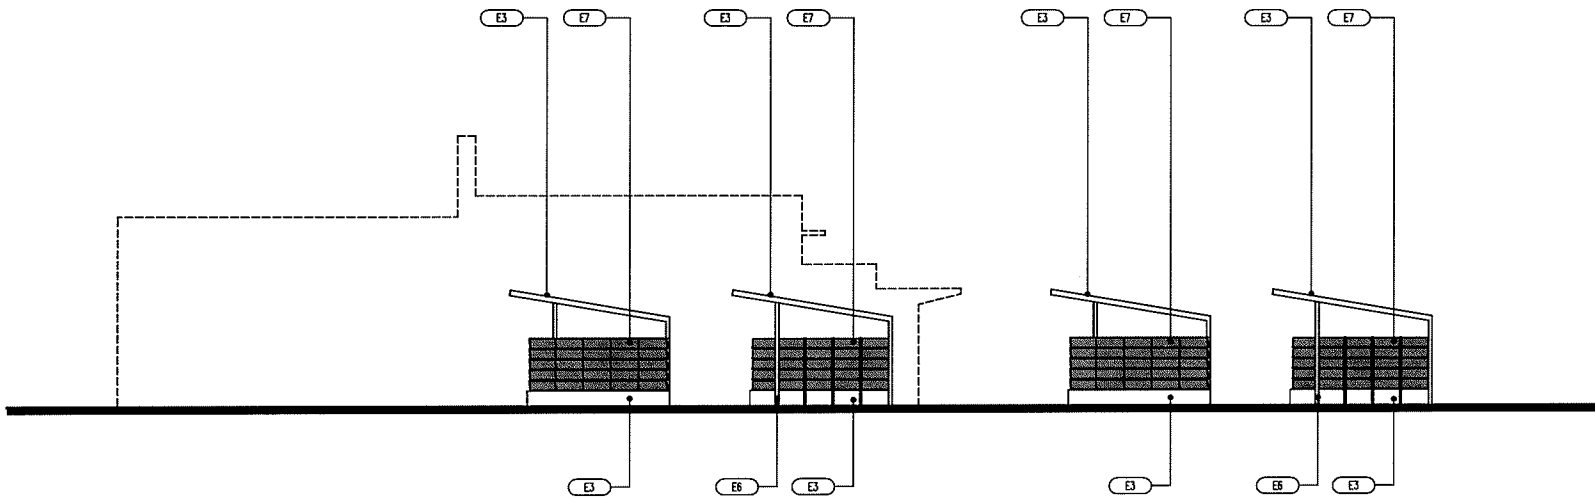

WEST ELEVATION - SECONDARY BUS BAY CANOPIES

SCALE: 3/16" = 1'-0"

770EL-E2.dwg

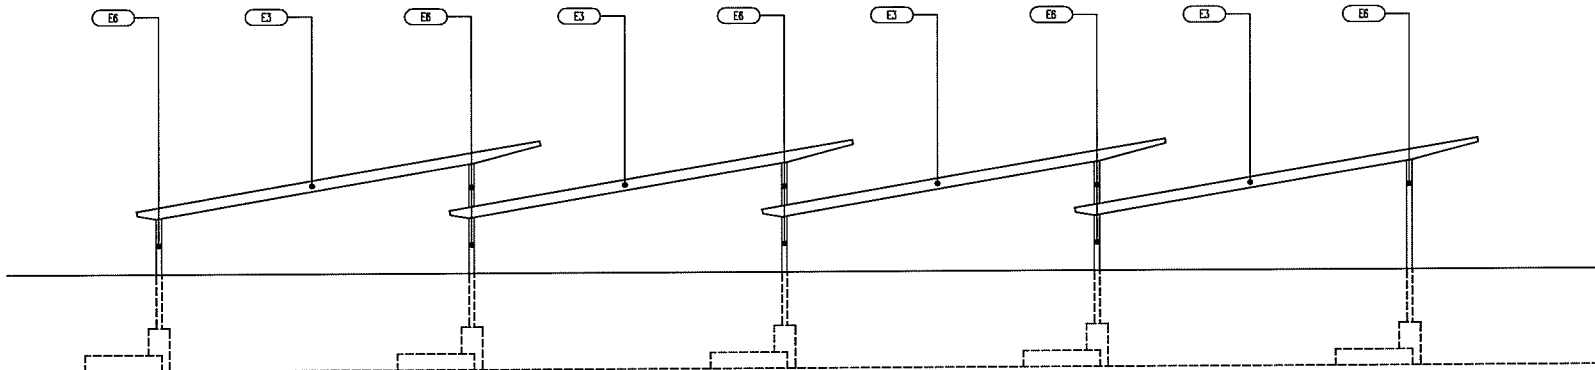

WEST ELEVATION - PRIMARY BUS BAY CANOPIES

SCALE: 3/16" = 1'-0"

770EL-E3.dwg

ELEVATION NOTES

DESCRIPTION	
E3. DECORATIVE METAL PANEL SYSTEM MANUFACTURER: CENTRA STYLE: CONCEPT SERIES CS-400 COLOR: 8647 GRAY VELVET	
E7. DECORATIVE METAL PANEL SYSTEM MANUFACTURER: CENTRA STYLE: CONCEPT SERIES CS-410 COLOR: 8647 RICHES II	
E3. DECORATIVE METAL PANEL SYSTEM MANUFACTURER: CENTRA STYLE: FORMADOM COLOR: 8642 XL SILVER GREY	
E4. E.J.F.S. FINISH: SEM SMOOTH COLOR: DUNE EDWARDS DECOR: DECOR BECH ROSE	
E5. E.J.F.S. FINISH: SEM SMOOTH COLOR: DUNE EDWARDS DECOR: DECOR BECH ROSE	
E6. PREFINISHED METAL FASCIA / STEEL COLUMN MANUFACTURER: TBO COLOR: TO MATCH-8642 XL SILVER GREY	
E7. DECORATIVE PERFORATED METAL BRACE SYSTEM MANUFACTURER: HANCOCK TYPE: PLATE HGA, 3/8 IN 8/16TH COLOR: CLEANER LUCIDUS XL SILVER GRAY (SMOOTH SIDE TO FACE PASSANGER WAITING AREA)	
E8. DECORATIVE METAL TRIM MANUFACTURER: TBO COLOR: METAL FINISH	
E9. STORMDOOR SYSTEM MANUFACTURER: TBO COLOR: DURAN LUCIDUS XL DARK BRONZE	
E10. VISION GLAZING MANUFACTURER: PPG COLOR: SCANDINAVIAN	
E11. METAL AND GLASS DOOR ASSEMBLY MANUFACTURER: TBO COLOR: DURAN LUCIDUS XL DARK BRONZE	
E12. DECORATIVE METAL SIGNAGE 12" LETTERING MANUFACTURER: TBO COLOR: DURAN LUCIDUS XL DARK BRONZE	
E13. DECORATIVE SMOOTH MOVEMENT SIGN W/ RECESSED LETTERING FINISH: UREAL/PT-WHITE CLEAN	
E14. ELECTRONIC READER BOARD MANUFACTURER: TBO COLOR: TBO	
E15. STANDING SEAM METAL ROOFING MANUFACTURER: TBO COLOR: TBO	
E16. INTERIALLY COLORED CONCRETE MANUFACTURER: SCOFIELD TYPE: CHROME COLOR: SANDWASH BUFF FINISH: SMOOTH	
E17. INTERIALLY COLORED CONCRETE W/TEXTURE MANUFACTURER: SCOFIELD TYPE: CHROME COLOR: SANDWASH BUFF FINISH: SANDBLASTED	
E18. STAINED CONCRETE MANUFACTURER: SCOFIELD TYPE: LITHOCHROME CHRISTIAN CLASSIC COLOR: PINE BROWN FINISH: SMOOTH	
E19. STAINED CONCRETE W/TEXTURE MANUFACTURER: SCOFIELD TYPE: LITHOCHROME CHRISTIAN CLASSIC COLOR: DARK WALNUT FINISH: SMOOTH	
E20. MICRO-SEAM CORNER AT METAL PANELS	
E21. PREFINISHED METAL RAINSHADE SYSTEM MANUFACTURER: ANTI-CORROSION, ROLLERS & BRACES TYPE: TUBULAR COLOR: PERFORATED METAL TO MATCH-8642 XL SILVER GREY	
E22. DECORATIVE METAL PANEL SYSTEM MANUFACTURER: CENTRA STYLE: CONCEPT SERIES CS-400 COLOR: 8012 MARBLE	

GENERAL NOTES

1. NOTIFY THE ARCHITECT AND/OR OWNER OF ANY DISCREPANCIES AND/OR QUESTIONS, PRIOR TO THE START OF WORK. WITHOUT NOTIFICATION, THE CONTRACTOR ASSUMES RESPONSIBILITY FOR ALL EXISTING CONDITIONS.
2. DIMENSIONS ARE TO ONE LINE, FACE OF STEEL, FACE OF MASONRY, FACE OF CONCRETE AND CENTER OF DOOR AND WINDOW OPENINGS UNLESS NOTED OTHERWISE.

RECEIVED

NOV 19 2009

SDR-36735
12/17/09 PC

WESTCLIFF TRANSIT CENTER
LAS VEGAS, NEVADA


KGA
ARCHITECTURE

LAS VEGAS
4455 South Polaris Avenue
Las Vegas, Nevada 89102
702.301.4100
AUSTIN
1721 Directors Boulevard, Suite 770
Austin, Texas 78744
512.441.0070
www.KGAarchitect.com

PROJECT
WESTCLIFF
TRANSIT
CENTER
SHEET CONTENTS
ELEVATIONS

DATE
JANUARY 16, 2009
FOR ILLU.
09-070
SHEET


A6.03

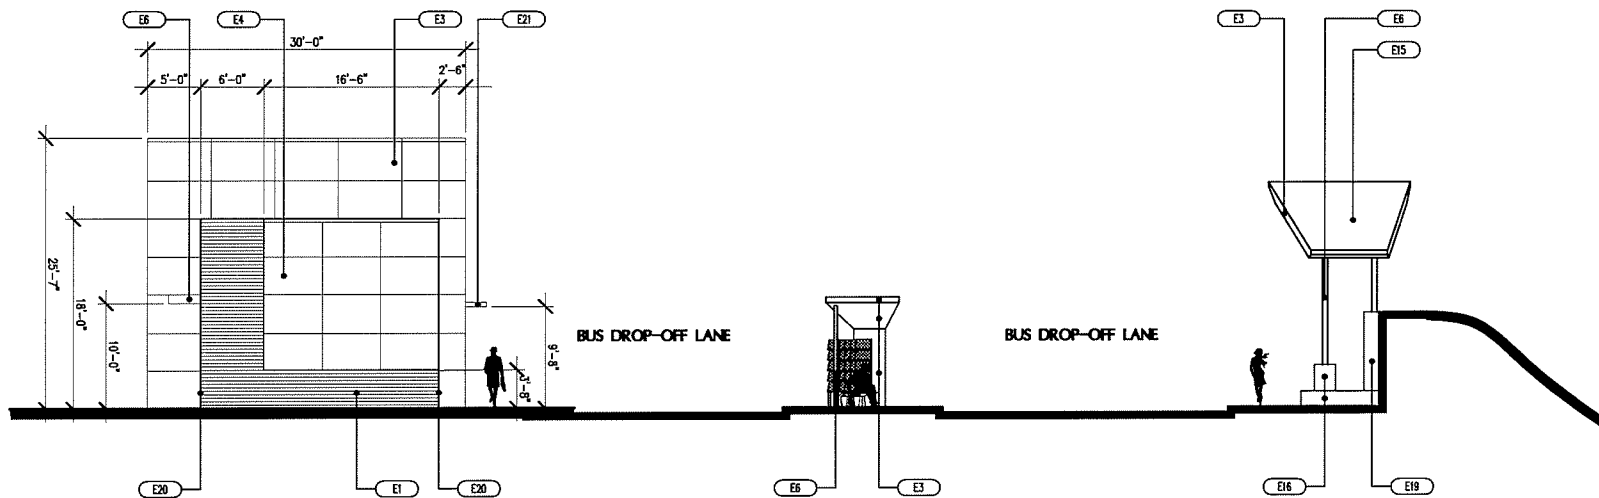

NORTH ELEVATION - BUILDING AND CANOPIES

SCALE: 3/16" = 1'-0"

7700L-C2.dwg

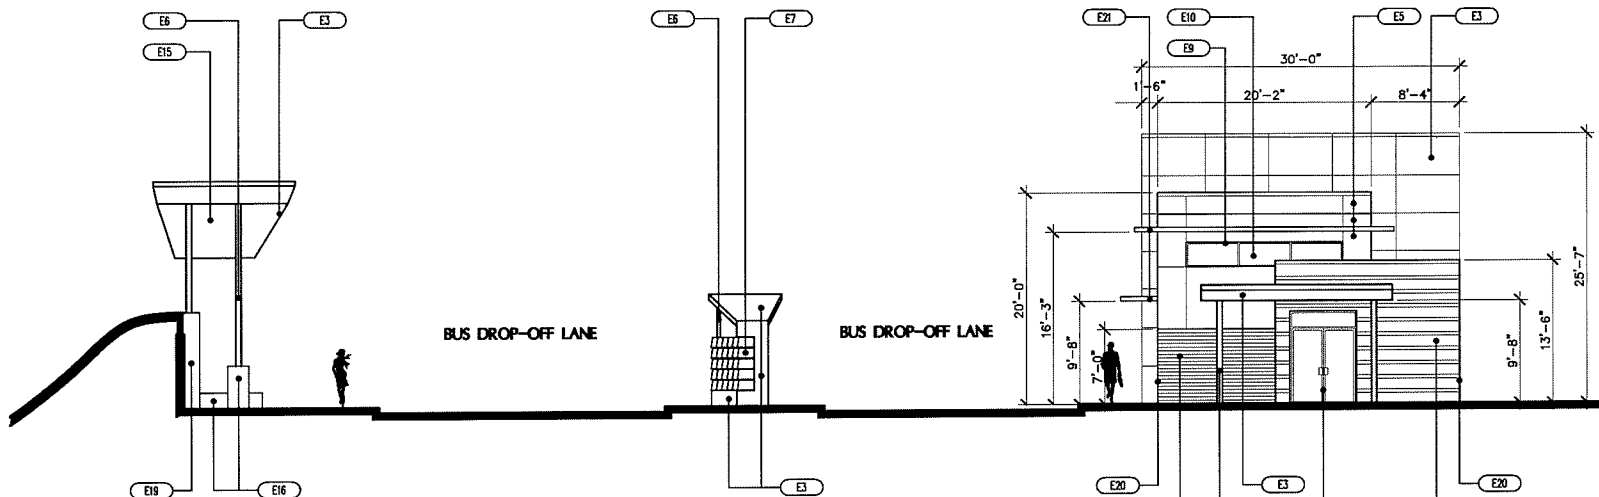

SOUTH ELEVATION - BUILDING AND CANOPIES

SCALE: 3/16" = 1'-0"

ELEVATION NOTES

CALL	DESCRIPTION
E1	DECORATIVE METAL PANEL SYSTEM MANUFACTURER: COXINA STYLE: CONCEPT SERIES CS-400 COLOR: 8047 GRAY VELVET
E2	DECORATIVE METAL PANEL SYSTEM MANUFACTURER: COXINA STYLE: CONCEPT SERIES CS-410 COLOR: 8047 BRONZE II
E3	DECORATIVE METAL PANEL SYSTEM MANUFACTURER: COXINA STYLE: FORMATION COLOR: 8042 XL SILVER GREY
E4	CL/F.S. FINISH: SEMI SMOOTH COLOR: DUNE EDWARDS DETAIL: BRONZED BRASS
E5	CL/F.S. FINISH: SEMI SMOOTH COLOR: DUNE EDWARDS DETAIL: PALE BRASS
E6	PREPARED METAL PANELS / STEEL COLUMN MANUFACTURER: TSD TO MATCH-8042 XL SILVER GREY
E7	DECORATIVE PERFORATED METAL SHADE SYSTEM MANUFACTURER: TSD TYPE: MARBLES COLOR: 8042 XL SILVER GREY DETAIL: TO MATCH-8042 XL SILVER GREY (PASSENGER WAITING AREA)
E8	DECORATIVE METAL PANEL SYSTEM MANUFACTURER: TSD COLOR: DUNE EDWARDS
E9	STANDOFF SYSTEM MANUFACTURER: TSD COLOR: 8042 XL SILVER GREY
E10	MIRROR GLAZING MANUFACTURER: TSD COLOR: 8042 XL SILVER GREY
E11	METAL AND GLASS DOOR ASSEMBLY MANUFACTURER: TSD COLOR: 8042 XL SILVER GREY
E12	DECORATIVE METAL PANEL SYSTEM MANUFACTURER: TSD COLOR: 8042 XL SILVER GREY
E13	DECORATIVE SANDSTONE MONUMENT SIGN BY: ACCESSORY LETTERING COLOR: CREAM/OFF-WHITE FINISH: CLEANED
E14	ELECTRONIC BRASS BOARD MANUFACTURER: TSD COLOR: 8042 XL SILVER GREY
E15	STANDING SEAM METAL ROOFING MANUFACTURER: TSD COLOR: 8042 XL SILVER GREY
E16	INTERIALLY COLORED CONCRETE MANUFACTURER: TSD TYPE: SCOPED COLOR: 8042 XL SILVER GREY
E17	INTERIALLY COLORED CONCRETE W/TEXTURE MANUFACTURER: TSD TYPE: SCOPED COLOR: 8042 XL SILVER GREY
E18	STAINED CONCRETE MANUFACTURER: TSD TYPE: SCOPED COLOR: 8042 XL SILVER GREY
E19	STAINED CONCRETE W/TEXTURE MANUFACTURER: TSD TYPE: SCOPED COLOR: 8042 XL SILVER GREY
E20	MICRO-SEAM CORNER AT METAL PANELS MANUFACTURER: TSD TYPE: SCOPED COLOR: 8042 XL SILVER GREY
E21	DECORATIVE METAL PANEL SYSTEM MANUFACTURER: COXINA STYLE: CONCEPT SERIES CS-400 COLOR: 8042 XL SILVER GREY
E22	DECORATIVE METAL PANEL SYSTEM MANUFACTURER: COXINA STYLE: CONCEPT SERIES CS-400 COLOR: 8042 XL SILVER GREY

GENERAL NOTES

1. NOTIFY THE ARCHITECT AND/OR OWNER OF ANY DISCREPANCIES AND/OR OMISSIONS, PRIOR TO THE START OF WORK. WITHOUT NOTIFICATION, THE CONTRACTOR ASSUMES RESPONSIBILITY FOR ALL EXISTING CONDITIONS.
2. DIMENSIONS ARE TO ONE LINE, FACE OF STUD, FACE OF MASONRY, FACE OF CONCRETE AND CENTER OF DOOR AND WINDOW OPENINGS UNLESS NOTED OTHERWISE.

WESTCLIFF TRANSIT CENTER
LAS VEGAS, NEVADA


KGA
ARCHITECTURE
LAS VEGAS
4495 South Polaris Avenue
Las Vegas, Nevada 89120
702.367.6900
AUSTIN
1701 Division Boulevard, Suite 770
Austin, Texas 78744
512.441.8200
www.KGAarchitecture.com

PROJECT:
WESTCLIFF TRANSIT CENTER
SHEET CONTENTS:
ELEVATIONS


DATE:
JUNE 6, 2009
FOR ICD:
09/09/09
SHEET:
A6.04

SDR-36735
12/17/09 PC


RECEIVED
NOV 19 2009

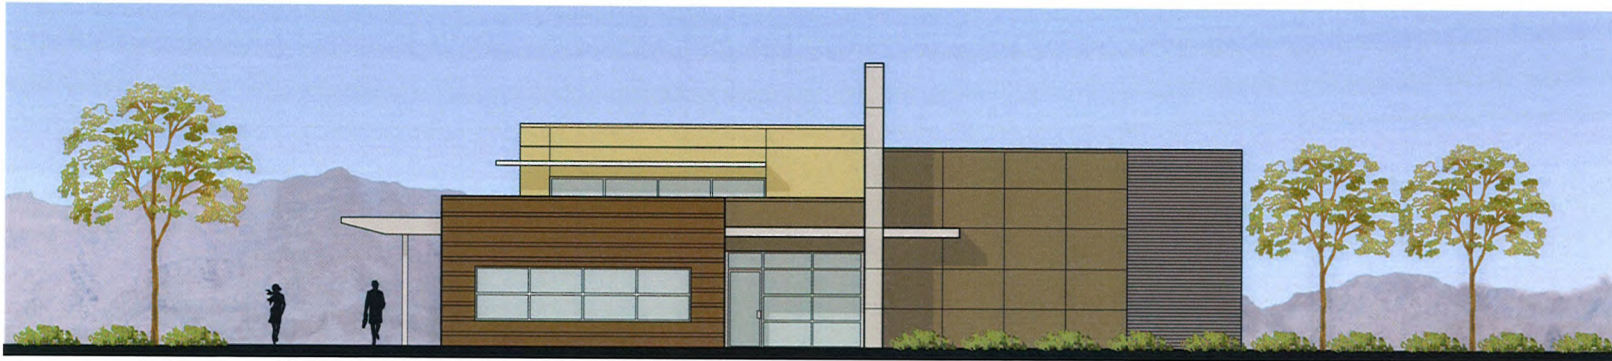

East Elevation -
Building

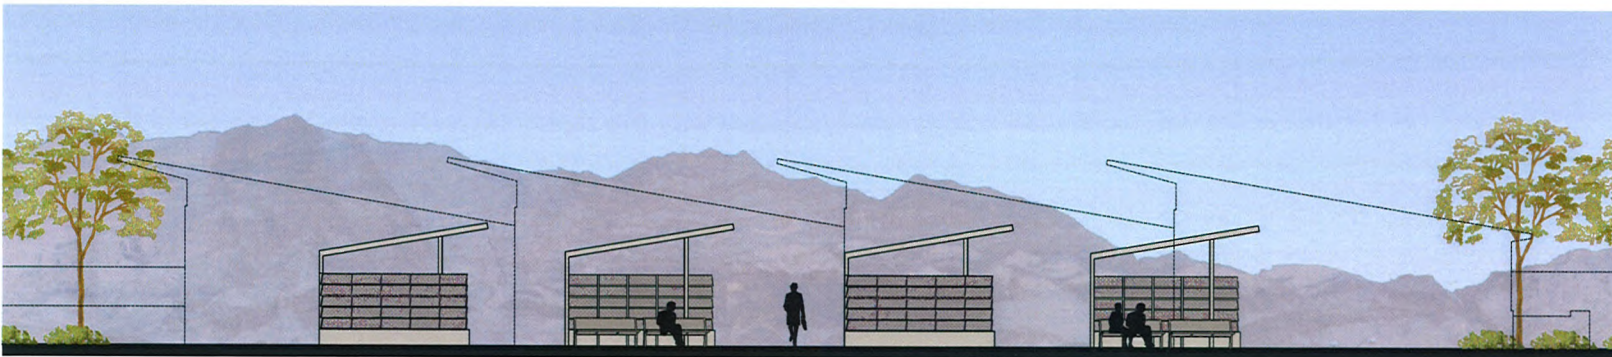

East Elevation -
Small Bus
Bay Canopies

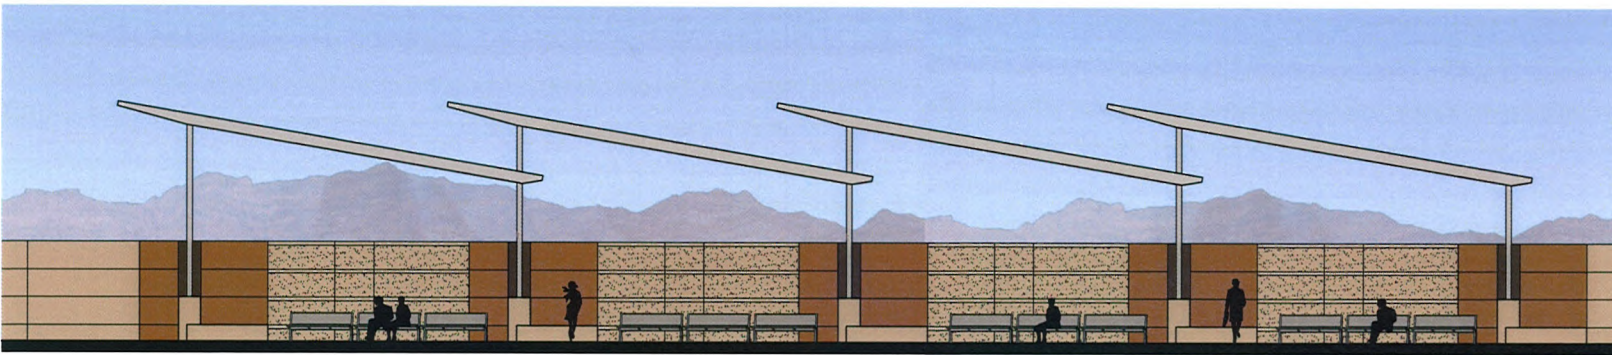


East Elevation -
Large Bus
Bay Canopies


Westcliff Transit Center - Elevations

JULY 22, 2009


RECEIVED **KGA** ARCHITECTURE
NOV 19 2009
SDR-36735
12/17/09 PC

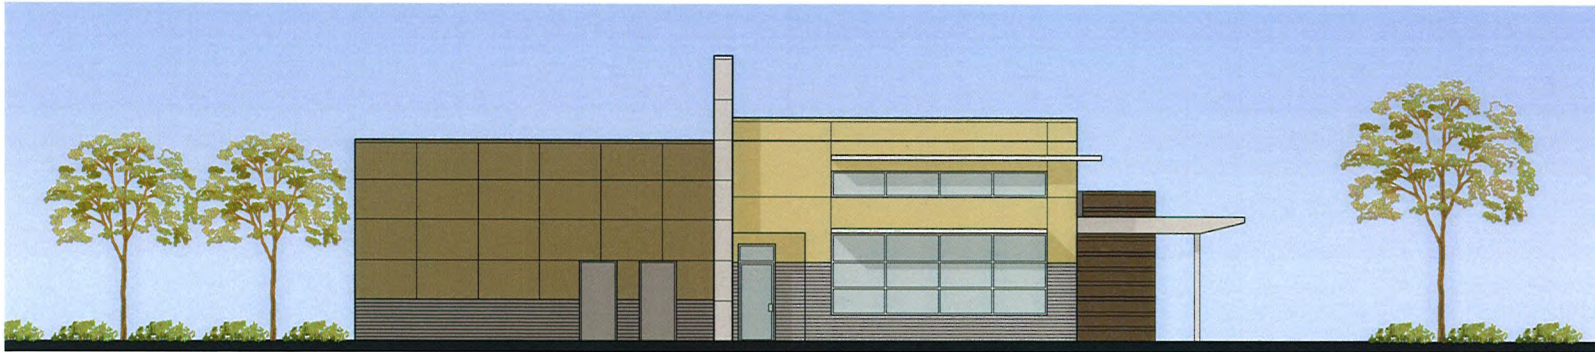

West Elevation -
Building

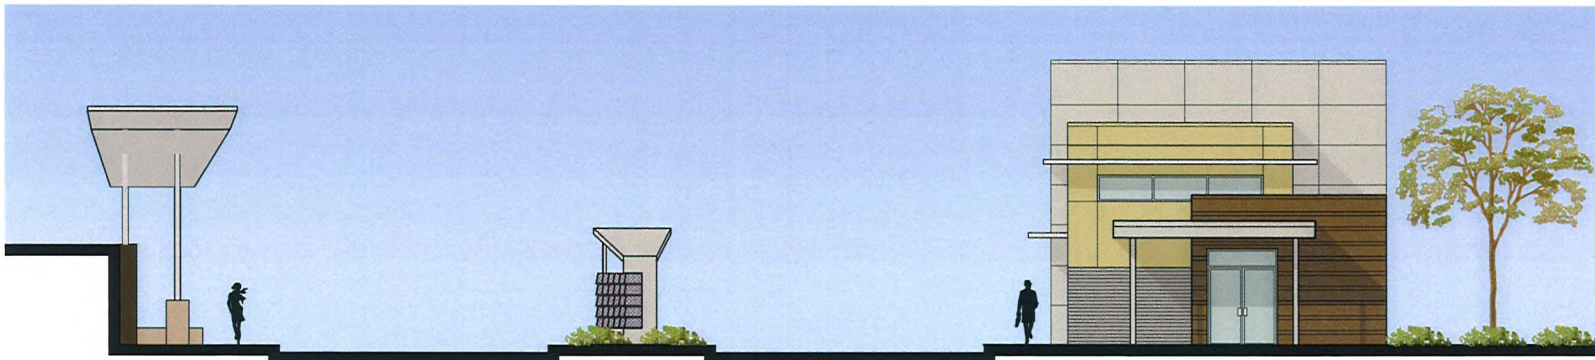

South Elevation -
Building and Bus
Bay Canopies




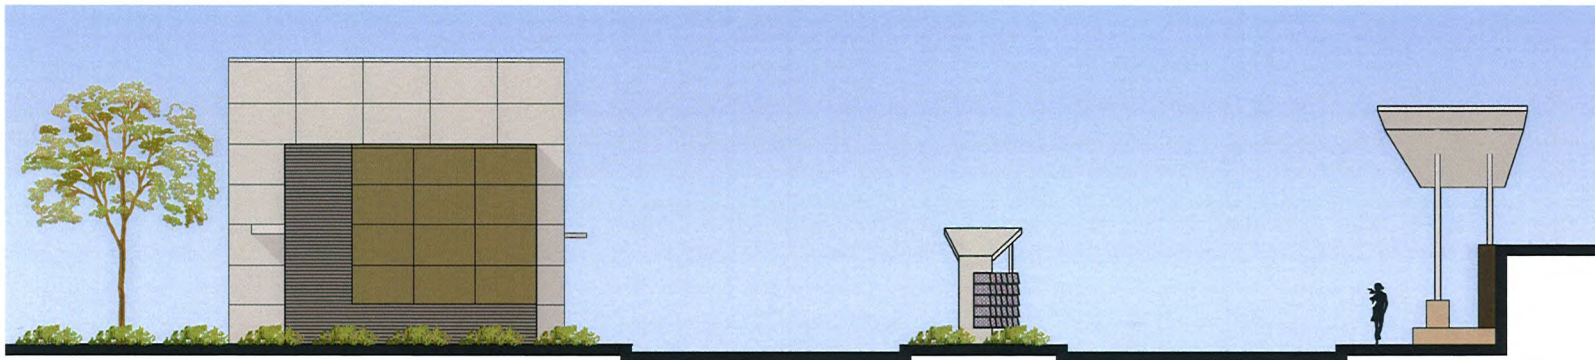


North Elevation -
Building and Bus
Bay Canopies

Westcliff Transit Center - Elevations

JULY 22, 2009

KGA ARCHITECTURE
RECEIVED
NOV 19 2009
SDR-36735
12/17/09 PC

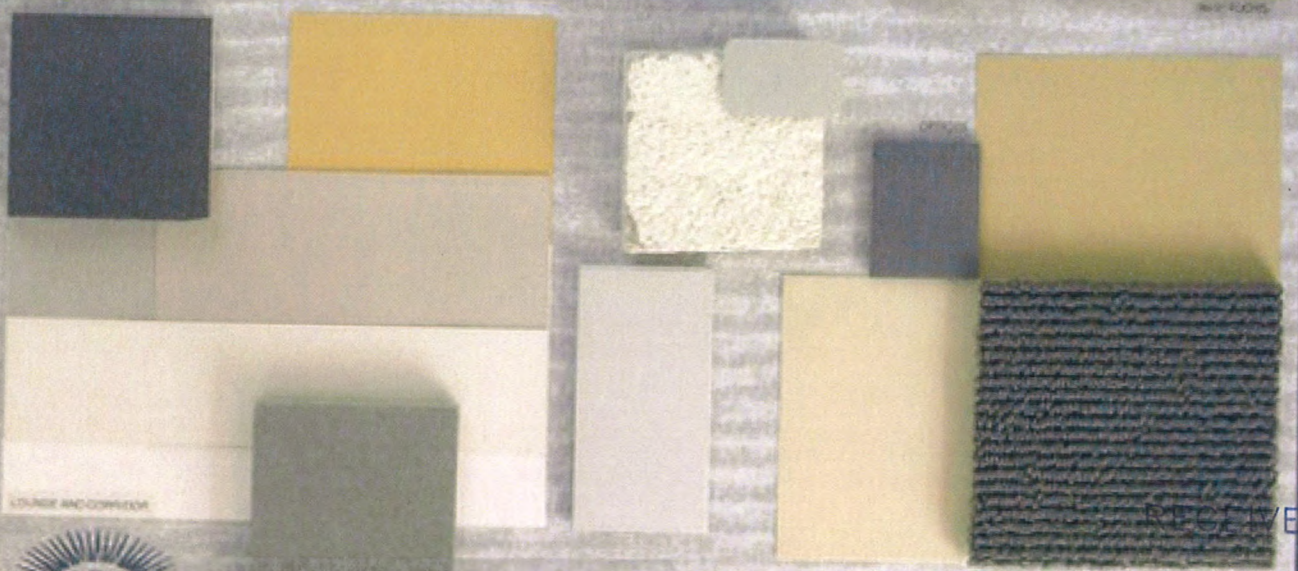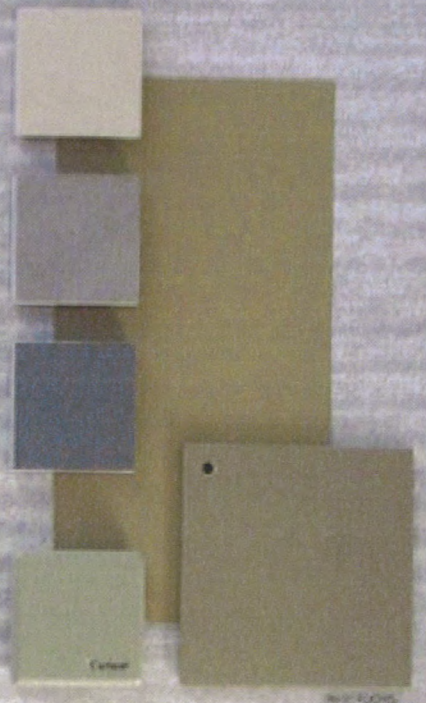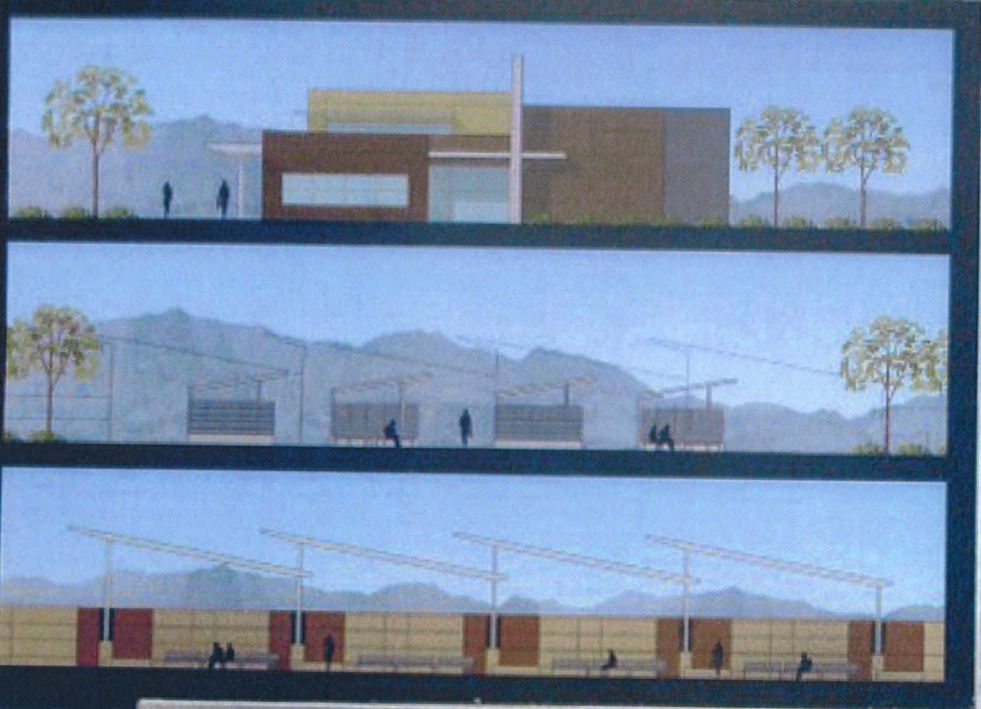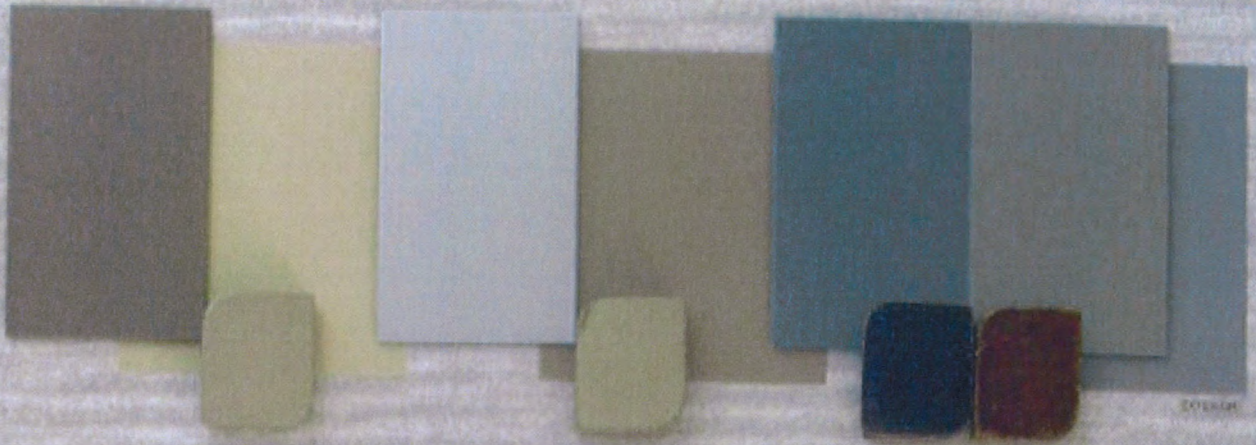

SDR-36735
12/17/09 PC

WESTCLIFF TRANSIT CENTER

KGA ARCHITECTURE

NOV 19 2009