



PLANNING & DEVELOPMENT DEPARTMENT

STATEMENT OF FINANCIAL INTEREST

Case Number: **VAR-36904** APN: 138-25-513-005

Name of Property Owner: ANGELO BALDARE

Name of Applicant: ANGELO BALDARE

Name of Representative: _____

To the best of your knowledge, does the Mayor or any member of the City Council or Planning Commission have any financial interest in this or any other property with the property owner, applicant, the property owner or applicant's general or limited partners, or an officer of their corporation or limited liability company?

_____ Yes X No

If yes, please indicate the member of the City Council or Planning Commission who is involved and list the name(s) of the person or persons with whom the City Official holds an interest. Also list the Assessor's Parcel Number if the property in which the interest is held is different from the case parcel.

City Official: _____

Partner(s): _____


APN: _____


Signature of Property Owner: 

Print Name: ANGELO BALDARE

Subscribed and sworn before me

This 30 day of November, 2009

 
Notary Public in and for said County and State

 

RECEIVED

DEC 14 2009

PLANNING & DEVELOPMENT DEPARTMENT

APPLICATION / PETITION FORM

Application/Petition For: CARPORT
 Project Address (Location) 1401 FAY BLVD.
 Project Name N/A Proposed Use PARKING STRUCTURE
 Assessor's Parcel #(s) 138-25-513-005 Ward # 5
 General Plan: existing LOW proposed _____ Zoning: existing R-1 proposed _____
 Commercial Square Footage _____ Floor Area Ratio _____
 Gross Acres 1.17 Lots/Units 1 Density _____
 Additional Information _____

PROPERTY OWNER ANGELO BALDARE Contact _____
 Address 1401 FAY BLVD Phone: 702/638 1098 Fax: SAME
 City LAS VEGAS NV State NV. Zip 89108
 E-mail Address ameagle @ COX.NET

APPLICANT SAME AS ABOVE Contact _____
 Address _____ Phone: _____ Fax: _____
 City _____ State _____ Zip _____
 E-mail Address _____

REPRESENTATIVE SAME AS ABOVE Contact _____
 Address _____ Phone: _____ Fax: _____
 City _____ State _____ Zip _____
 E-mail Address _____

Property Owner Signature* [Signature]

* An authorized agent may sign in lieu of the property owner for Final Maps, Tentative Maps, and Parcel Maps.

Print Name ANGELO BALDARE


Subscribed and sworn before me

This 30 day of November, 20 09.

[Signature]

Notary Public in and for said County and State

Revised 10/27/08

 

FOR DEPARTMENT USE ONLY

Case #	<u>VAR-36904</u>
Meeting Date:	<u>11/28/10</u>
Total Fee:	<u>830⁰⁰</u>
Date Received:*	<u>11/14/09</u>
Received By:	<u>MREX</u>

*The application will not be deemed complete until the submitted materials have been reviewed by the Planning and Development Department for consistency with applicable sections of the Zoning Ordinance.

f:\depot\Application Packet\Application Form.pdf

THIS DRAWING IS AN INSTRUMENT OF SERVICE AND THE PROPERTY OF MENDENHALL SMITH. IT IS TO BE USED ONLY FOR THE PROJECT AND SITE SPECIFICALLY IDENTIFIED HEREON. ANY REUSE, REPRODUCTION, OR MODIFICATION OF THIS DRAWING WITHOUT THE WRITTEN CONSENT OF MENDENHALL SMITH IS PROHIBITED. THE USER OF THIS DRAWING SHALL BE RESPONSIBLE FOR OBTAINING ALL NECESSARY PERMITS AND APPROVALS FROM THE APPROPRIATE AGENCIES. THE USER SHALL BE RESPONSIBLE FOR OBTAINING ALL NECESSARY INFORMATION FROM THE FIELD AND FOR VERIFYING THE ACCURACY OF THE INFORMATION. 

REV	DATE	DESCRIPTION

Mendenhall Smith
STRUCTURAL ENGINEERS
3571 Red Rock Street, Suite A
Las Vegas, Nevada 89103
P. 702.387.8725
F. 702.387.2727

ENGINEER'S SEAL


BALDARE
RESIDENCE
1408 FAY BLVD
LAS VEGAS, NV

SHEET TITLE

FOUNDATION
PLAN

DATE	NOV 23, 2009
DRAWN	09-243
CHECKED	
IN CHARGE	
SHEET NO.	5500000043


S1

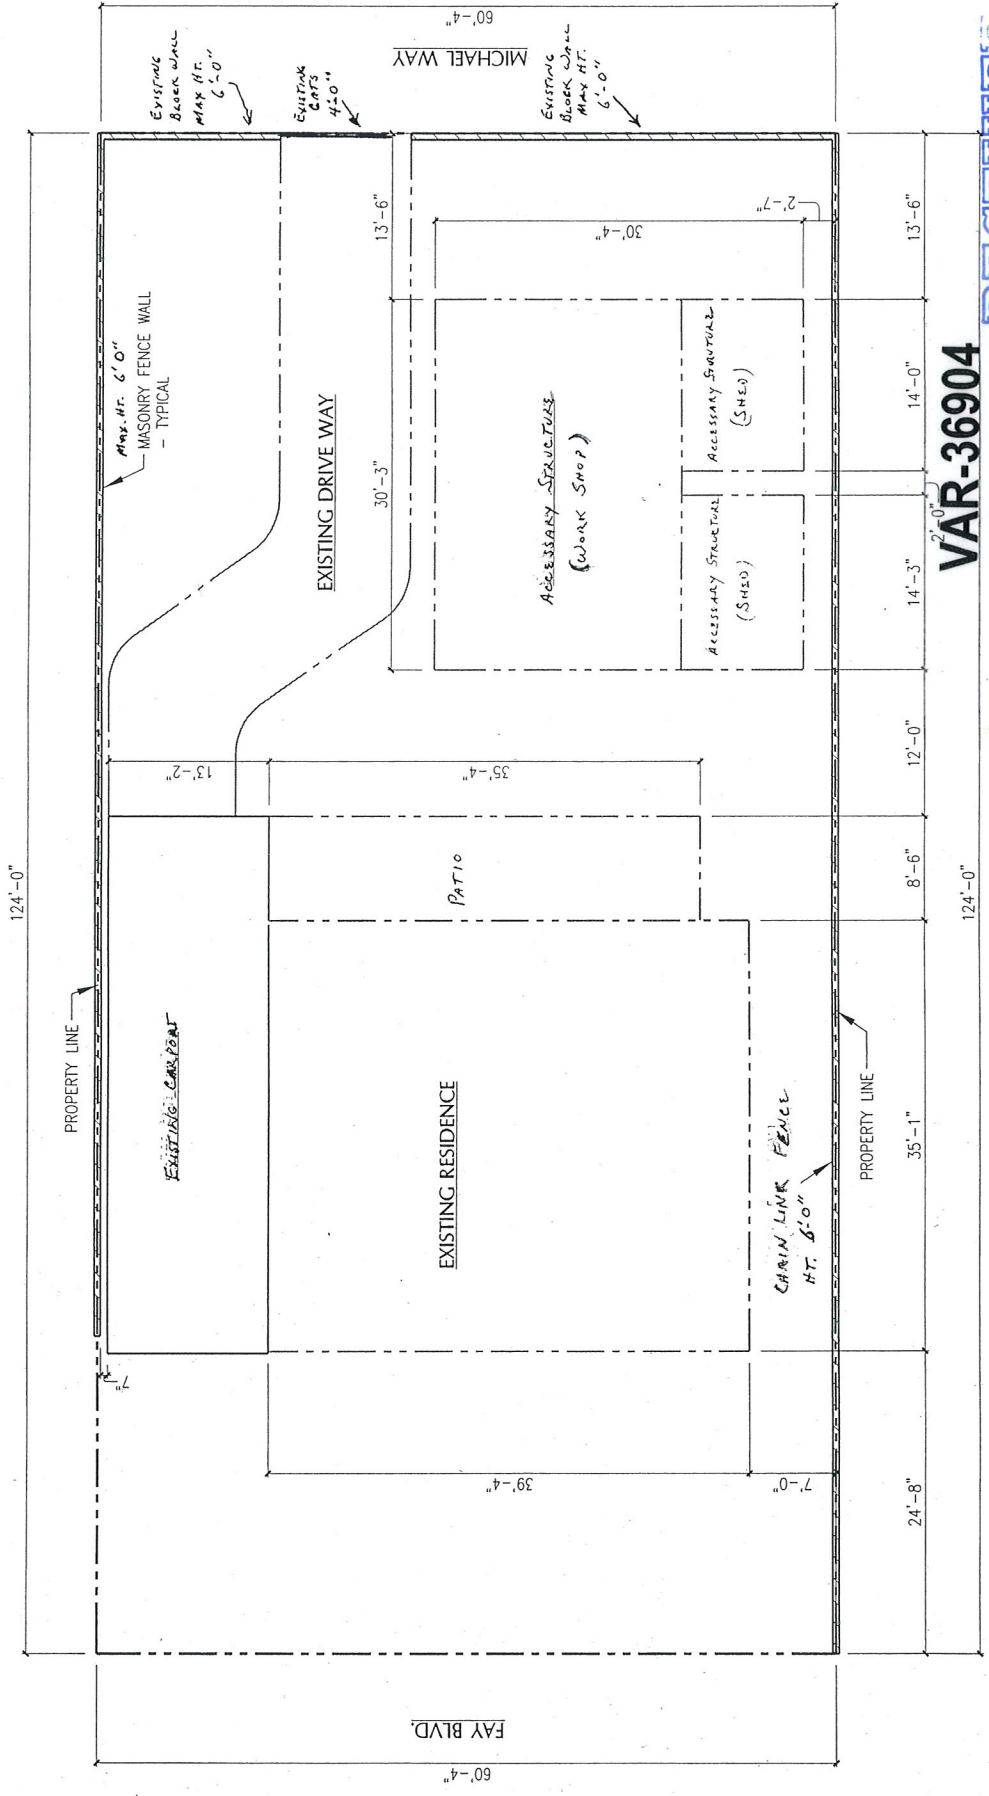


VAR-36904
REVISED
01/28/10 PC
RECEIVED
JAN 05 2010

FOUNDATION PLAN

SCALE: 1" = 10'-0"

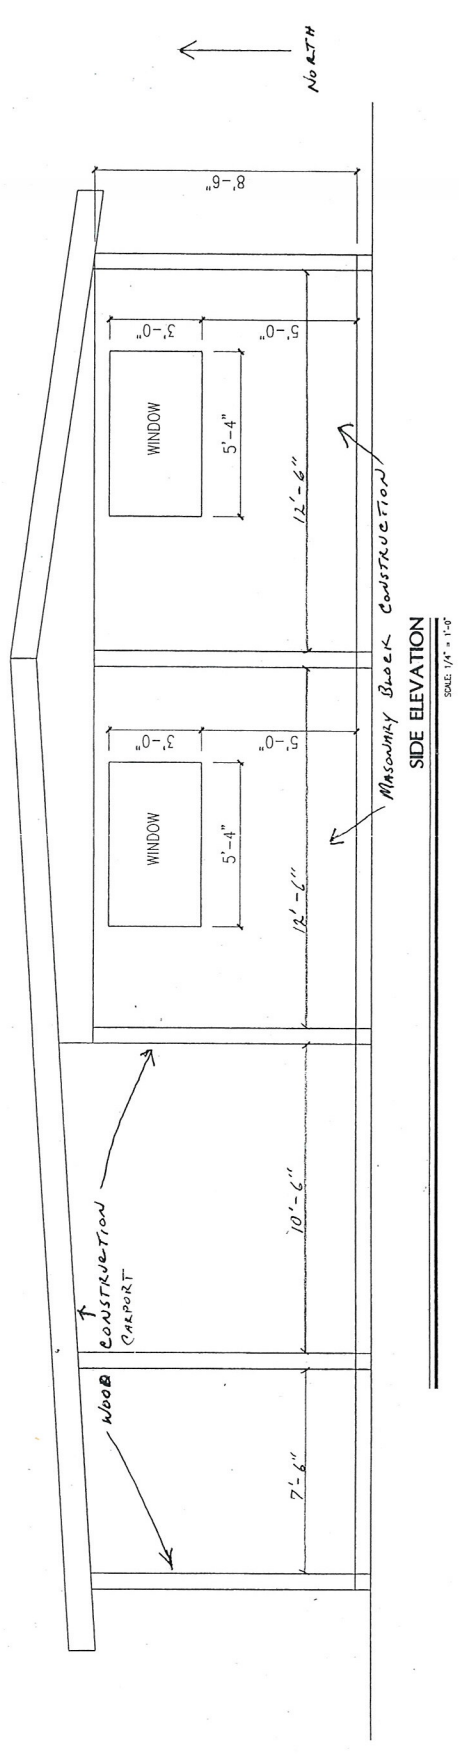

SIDE ELEVATION
SCALE 1/4" = 1'-0"

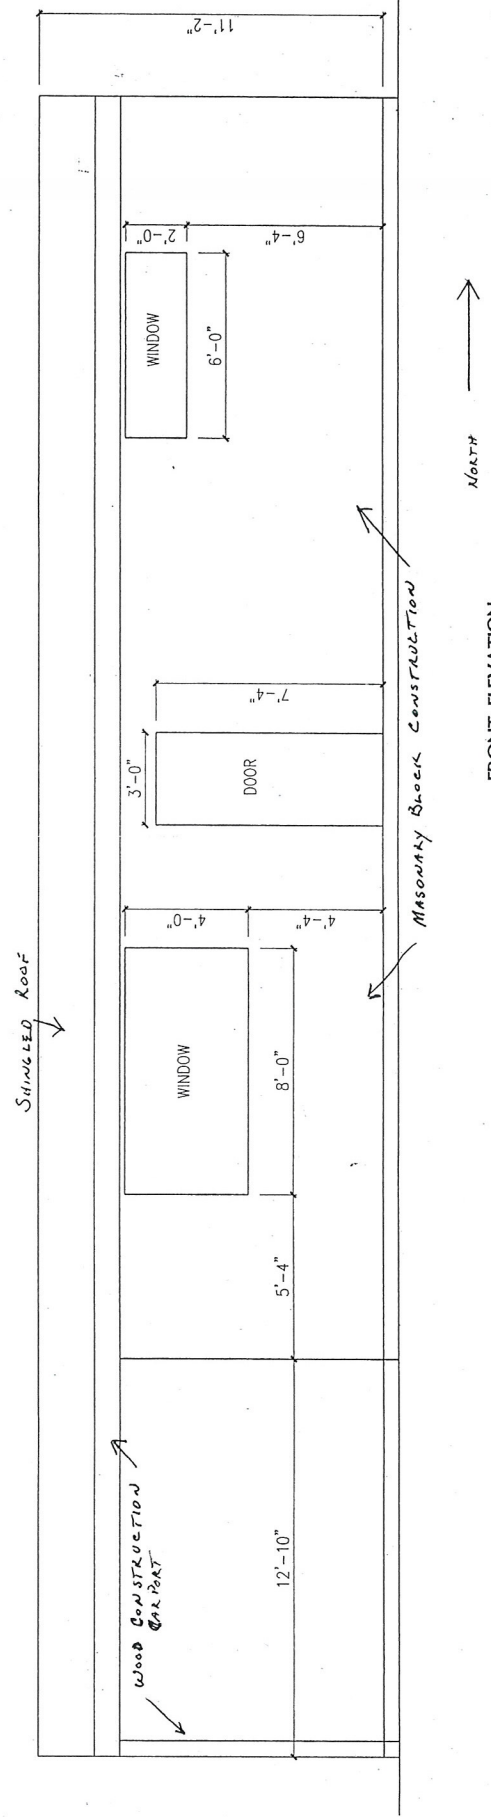

FRONT ELEVATION
SCALE 1/4" = 1'-0"

VAR-36904
REVISED
01/28/10 PC

RECEIVED
JAN 05 2010



North

Flock Phen.

BALDARE
RESIDENCE
1401 FAY BLVD.
LAS VEGAS NV.

VAR-36904

01/28/10 PC

RECEIVED

DEC 15 2009