



PLANNING & DEVELOPMENT DEPARTMENT

STATEMENT OF FINANCIAL INTEREST

Case Number: **SUP-37603** APN: 163-02-114-002

Name of Property Owner: Village Torrey Pines Partners LP

Name of Applicant: Walgreen Co.

Name of Representative: Lionel Sawyer & Collins

To the best of your knowledge, does the Mayor or any member of the City Council or Planning Commission have any financial interest in this or any other property with the property owner, applicant, the property owner or applicant's general or limited partners, or an officer of their corporation or limited liability company?

☐ Yes

☒ No

If yes, please indicate the member of the City Council or Planning Commission who is involved and list the name(s) of the person or persons with whom the City Official holds an interest. Also list the Assessor's Parcel Number if the property in which the interest is held is different from the case parcel.

City Official: _____

Partner(s): _____

APN: _____


*Village/Torrey Pines Partners L.P.
By: VPGP, Inc. its general partner*
Signature of Property Owner: Debra L. Perry

Print Name: Debra L. Perry
Vice President

Subscribed and sworn before me

This 28th day of October, 2009

[Signature]
Notary Public in and for said County and State

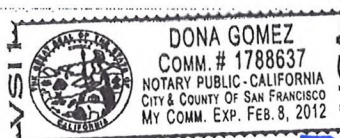

RECEIVED
MAR 08 2010

#3915

PLANNING & DEVELOPMENT DEPARTMENT

APPLICATION / PETITION FORM

Application/Petition For: SUP: Retail Establishment with Accessory Package Liquor Off-Sale
 Project Address (Location) 6401 West Charleston Boulevard
 Project Name Walgreens Proposed Use Drug Store (existing)
 Assessor's Parcel #(s) 163-02-114-002 Ward # 1
 General Plan: existing XX proposed _____ Zoning: existing C-1 proposed _____
 Commercial Square Footage _____ Floor Area Ratio _____
 Gross Acres _____ Lots/Units _____ Density _____
 Additional Information _____

PROPERTY OWNER Village/Torrey Pines Partners LP Contact Chris Phipps @ Village Prop.
 Address 121 Spear Street, Ste 250 Phone: (415) 546-9373 Fax: (415) 227-2228
 City San Francisco State CA Zip 94105
 E-mail Address none

APPLICANT Walgreen Co. Contact Rebecca Lidskin, Attorney
 Address 104 Wilmot Road, M.S. #1420 Phone: (847) 315-4651 Fax: (847) 315-4825
 City Deerfield State Illinois Zip 60015
 E-mail Address Rebecca.Lidskin@walgreens.com

REPRESENTATIVE Lionel Sawyer & Collins Contact Jennifer Roberts
 Address 300 South Fourth Street #1700 Phone: (702) 383-8946 Fax: (702) 671-2490
 City Las Vegas State Nevada Zip 89101
 E-mail Address jroberts@lionelsawyer.com

Village/Torrey Pines Partners, LP
By VPGP, Inc., its general partner
 Property Owner Signature* Debra L. Perry

* An authorized agent may sign in lieu of the property owner for Final Maps, Tentative Maps, and Parcel Maps.

Print Name Debra L. Perry
Vice President


Subscribed and sworn before me

This 28th day of October, 20 09

DS

Notary Public in and for said County and State

Revised 10/27/08

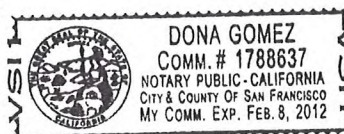

FOR DEPARTMENT USE ONLY

Case #	<u>SUP-37603</u>
Meeting Date:	<u>4/22/10</u>
Total Fee: \$	<u>1280.00</u>
Date Received:*	<u>3/8/10</u>
Received By:	<u>[Signature]</u>

*The application will not be deemed complete until the submitted materials have been reviewed by the Planning and Development Department for consistency with applicable sections of the Zoning Ordinance.


File depot\Application Backet\Application Form.pdf

#3915

CHARLESTON BLVD.

Walgreens

FACILITIES PLANNING, DESIGN, & ENGINEERING
106 WILMOT ROAD
DEERFIELD, IL 60015-4616

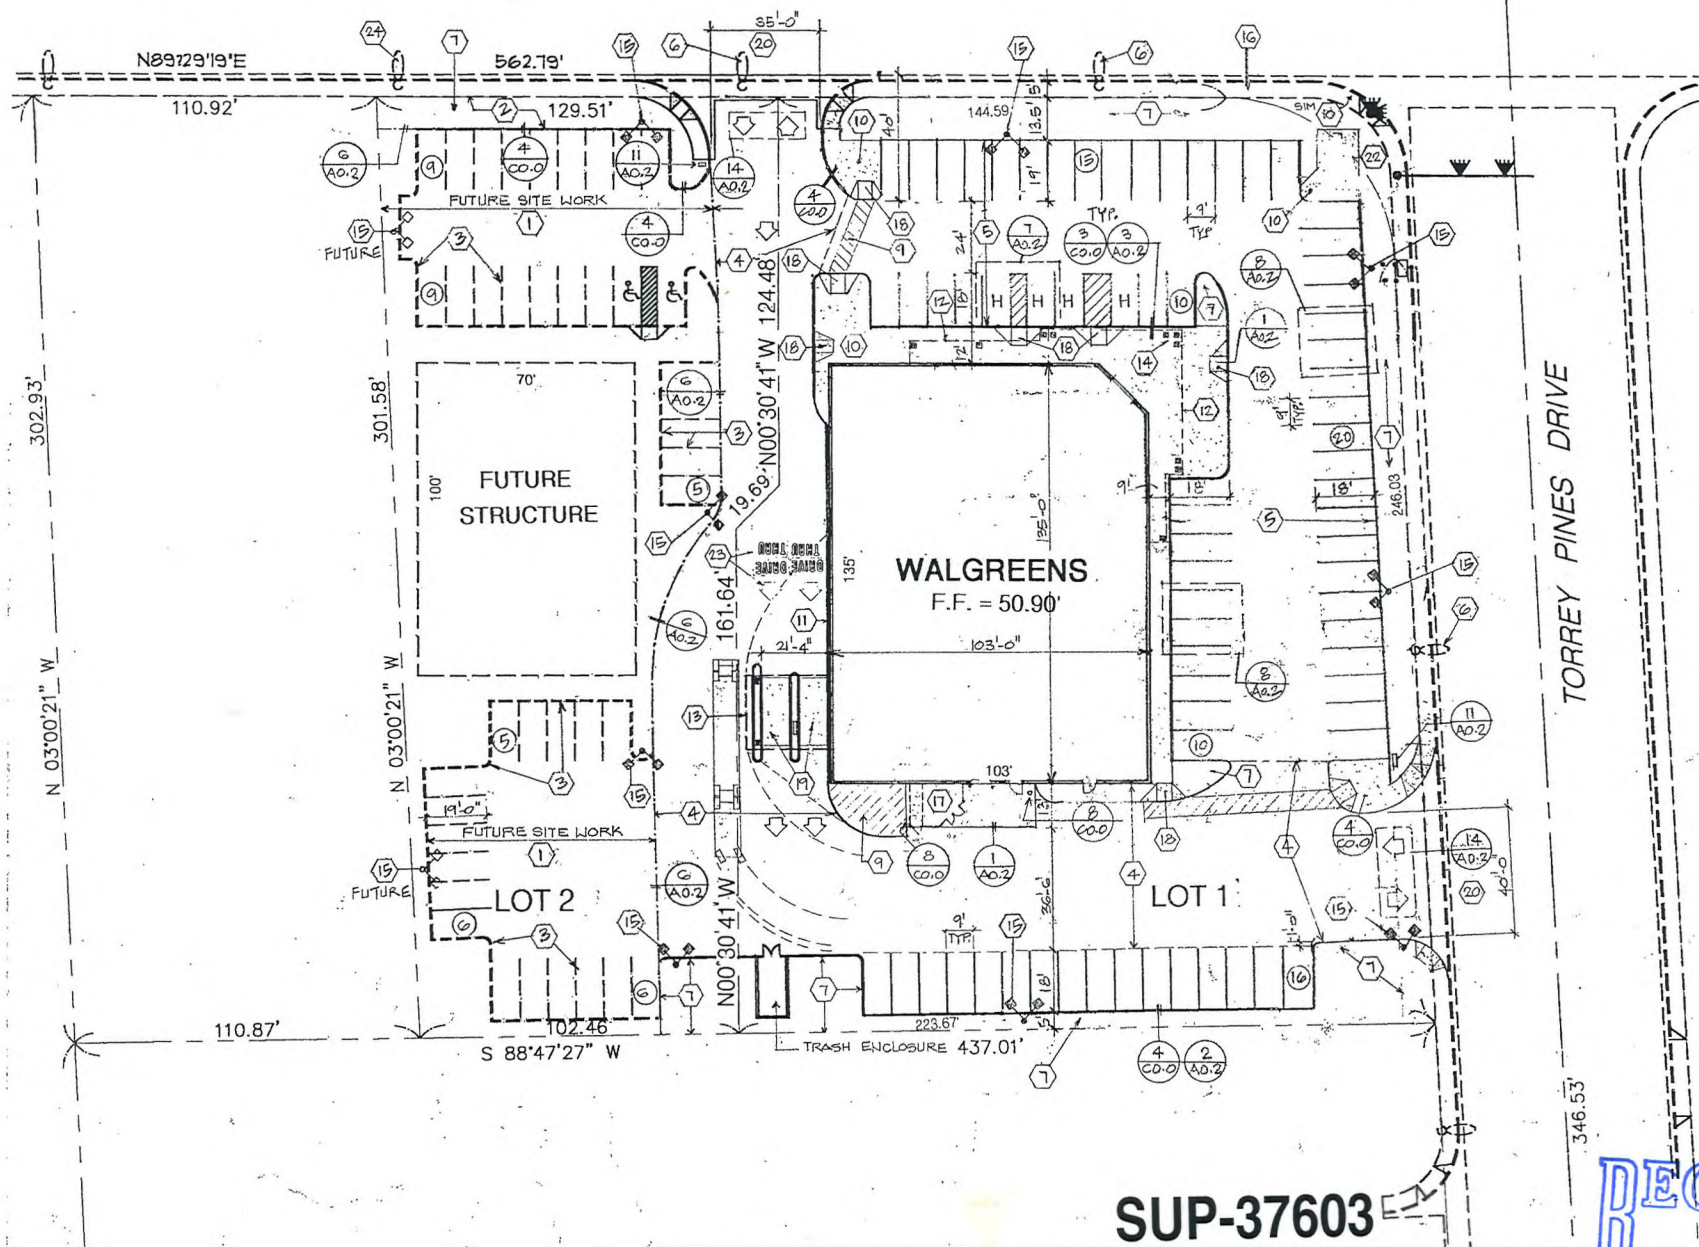

TORREY PINES DRIVE

SUP-37603
04/22/10 PC

RECEIVED
MAR 08 2010

NO.	DATE	BY	DESCRIPTION	CONST
REVISIONS				
CERTIFICATION AND SEAL				
I HEREBY CERTIFY THAT THIS PLAN AND SPECIFICATION WAS PREPARED BY ME OR UNDER MY DIRECT SUPERVISION AND THAT I AM A DULY REGISTERED ARCHITECT OR ENGINEER UNDER THE LAWS OF THE STATE OF XXXXXXXX AS SIGNED BY MY HAND AND SEAL.				
STORE NUMBER 03915				
PROJECT NAME				
WALGREENS STORE				
6401 W CHARLESTON BLVD				
LAS VEGAS, NV				
DRAWING TITLE				
SITE PLAN				
CADD PLOT:	SCALE:	DRAWING NO.		
2015-A01-BW-100000	1"=50'-0"	A0.1		
VOIR PLOT:	DRAWN BY:	DATE:		
	KUTAL BARK COS	11-18-09		
SUPPRESSED:	REVIEWED BY:	OF		DWGS.
PLAN DATED:				




RECEIVED
MAR 08 2010

Walgreens
FACILITIES PLANNING, DESIGN, & ENGINEERING
108 WILMOT ROAD
DEERFIELD, IL 60015-4616

[illegible]

NO.	DATE	BY	REVISIONS	DESCRIPTION	CODE
CERTIFICATION AND SEAL					
I HEREBY CERTIFY THAT THIS PLAN WAS PREPARED BY ME OR UNDER MY DIRECT SUPERVISION AND I AM A DULY REGISTERED PROFESSIONAL LANDSCAPE ARCHITECT UNDER THE LAWS OF THE STATE OF CALIFORNIA. I HAVE NOT BEEN DISQUALIFIED BY ANY COURT ORDER. SEAL					
STORE NUMBER 038715		PROJECT NAME WALGREENS STORE 6401 W CHARLESTON BLVD LAS VEGAS, NV			
DRAWDING TITLE LANDSCAPE PLAN		SCALE : 1/2"=1'-0"		DRAWING NO. L1	
APPROVED BY:		DRAWN BY: K. THA-MANN COS.		DATE: 11-16-09	
CHECKED BY:		DESIGNED BY:		SUPERVISOR:	

 

SUP-37603
04/22/10 PC

RECEIVED
MAR 08 2010