




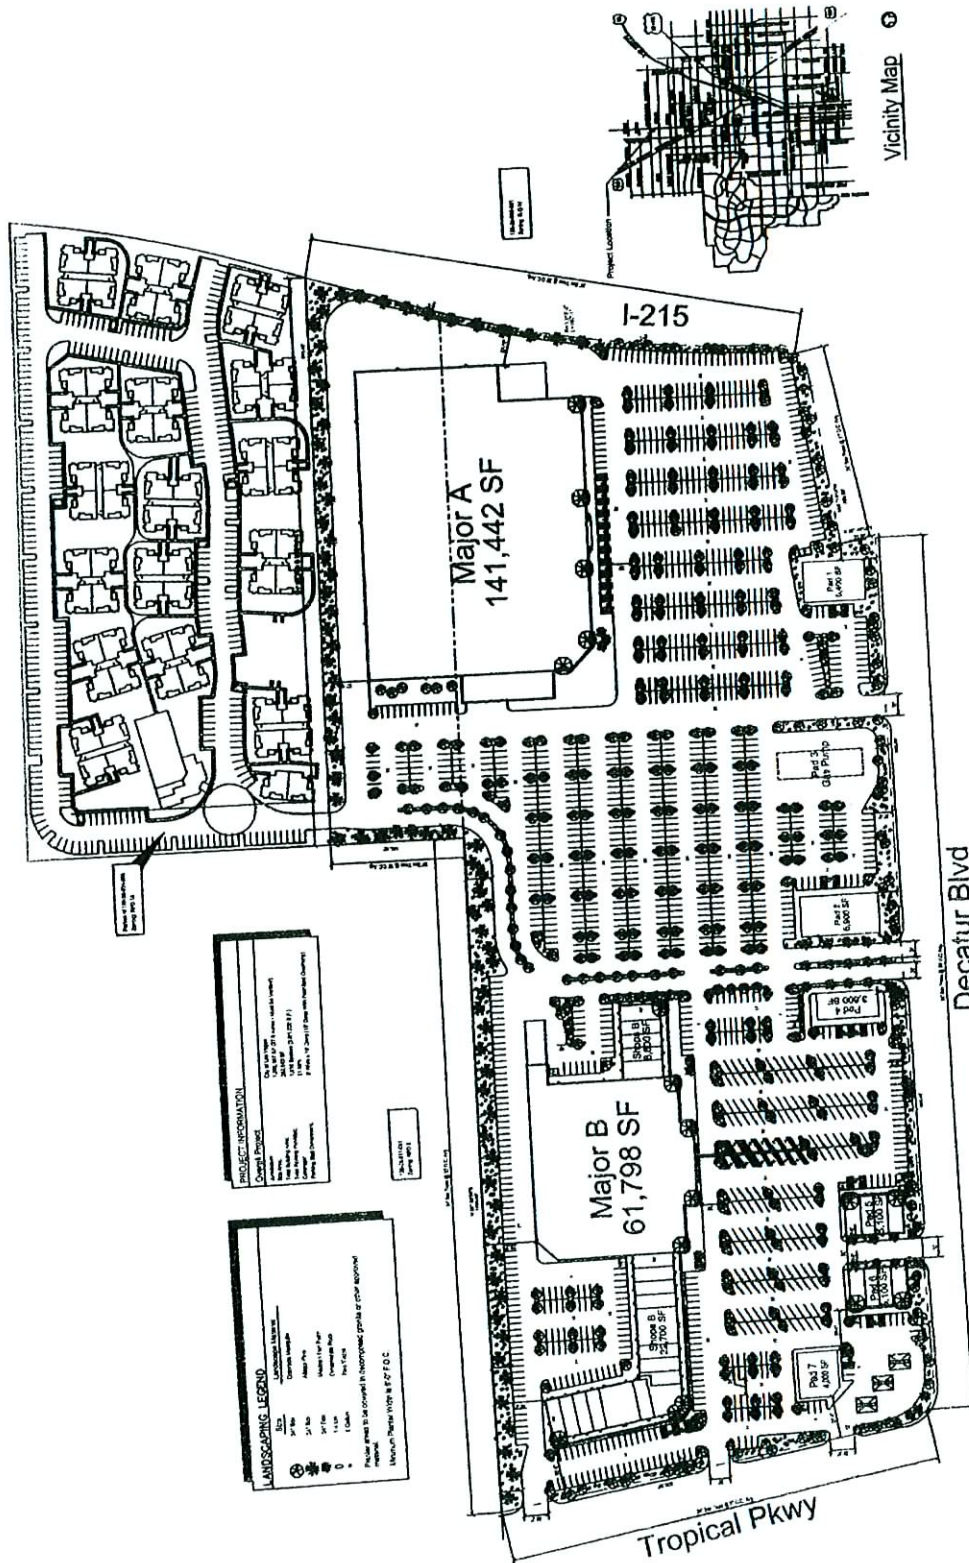

PROJECT INFORMATION

Client/Owner	City of Decatur
Design/Architect	City of Decatur
Project Name	DecaturCentennial Plaza
Project Address	1000 Decatur Blvd, Decatur, GA 30030
Project Date	10/1/2007
Project Status	Final Design

LANDSCAPING LEGEND

Symbol	Description
Circle with dot	Mature Tree (10" DBH)
Circle with cross	Young Tree (4" DBH)
Small circle	Shrub
Circle with horizontal lines	Grass
Circle with vertical lines	Grass
Circle with diagonal lines	Grass

Please refer to the contract for interpretation of symbols and notes.





PRELIMINARY SITE/LANDSCAPING PLAN

DecaturCentennial Plaza



JOHN L. SMITH, ARCHITECT, INC.
1000 Decatur Blvd, Decatur, GA 30030
404.376.1111

EOT-20772
05-16-07 CC

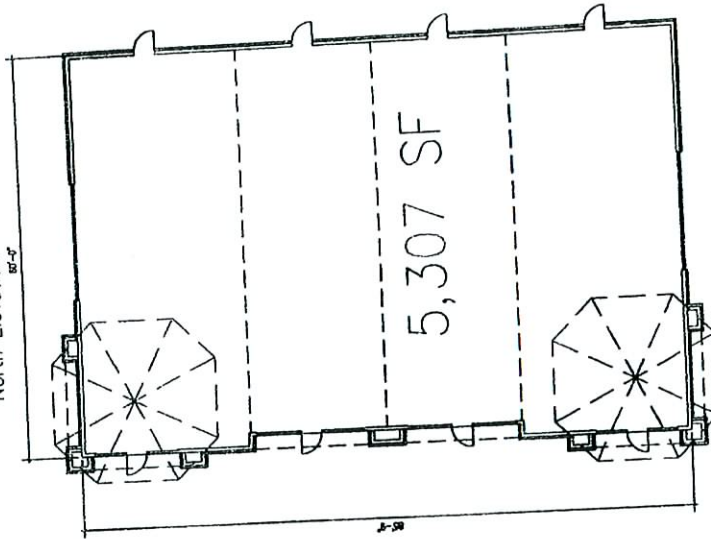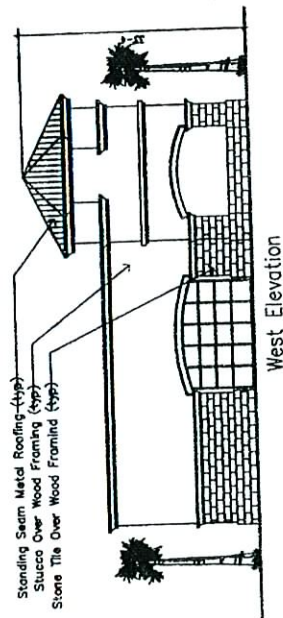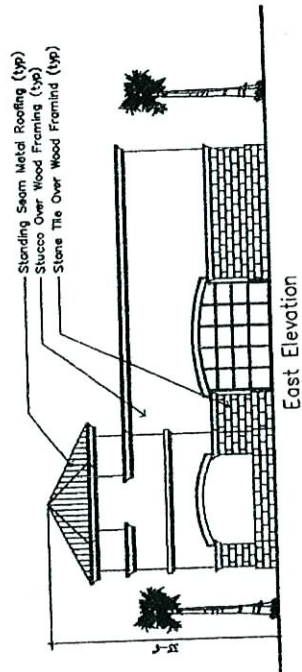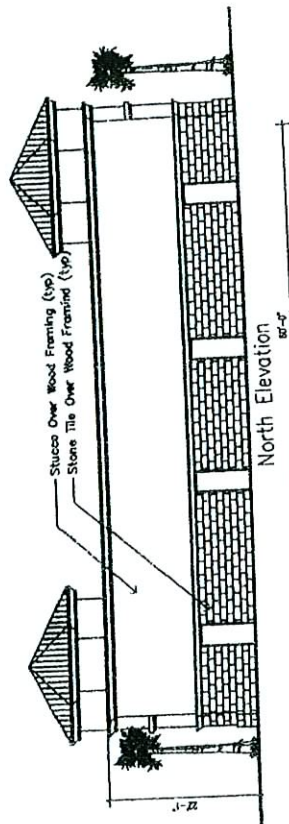

5,307 SF

PRELIMINARY FLOOR PLAN/ELEVATIONS Typical Pad

Decatur/Centennial Plaza


JOHN C. FRICK, SECRETARY, INC.
1115 LANE STREET, NEW YORK, N.Y. 10019

EOT-20772
05-16-07 CC


1968, 1969, and 1970. The following are the results of the study:



East Elevation

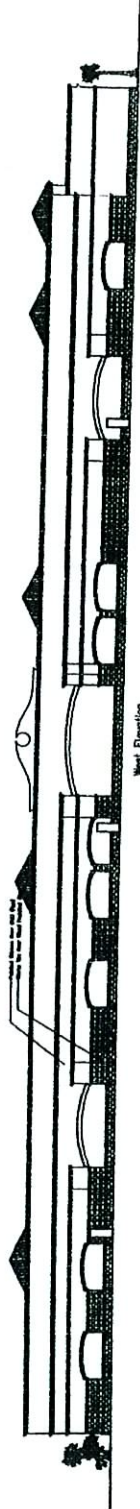

West Elevation

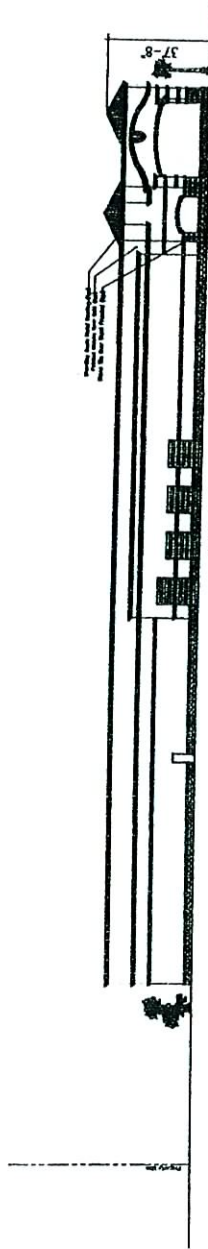

South Elevation



North Elevation

PRELIMINARY ELEVATION Major A

EOT-20772
05-16-07 CC


Working Drawings for East Austin Capital




Not for Construction Without the Seal of the City of Austin




East Elevation

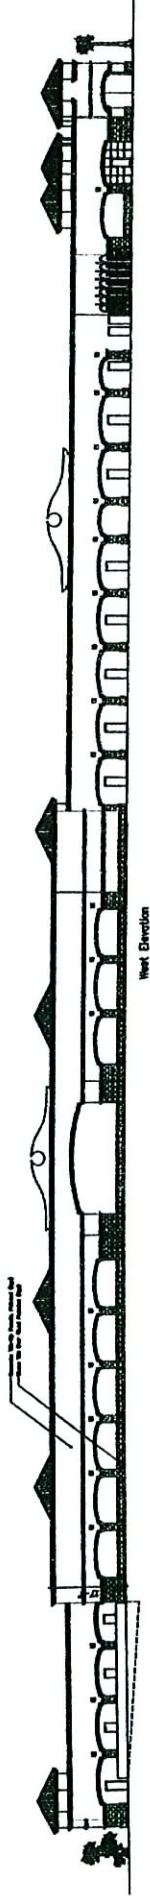

West Elevation

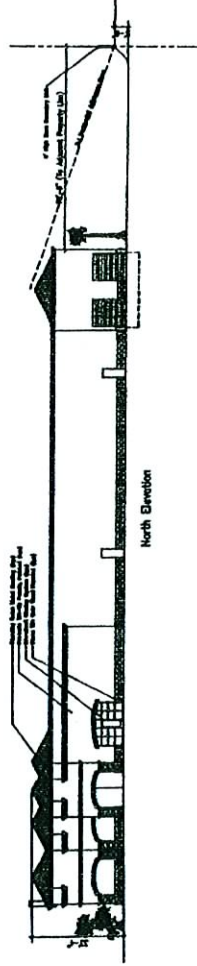

North Elevation

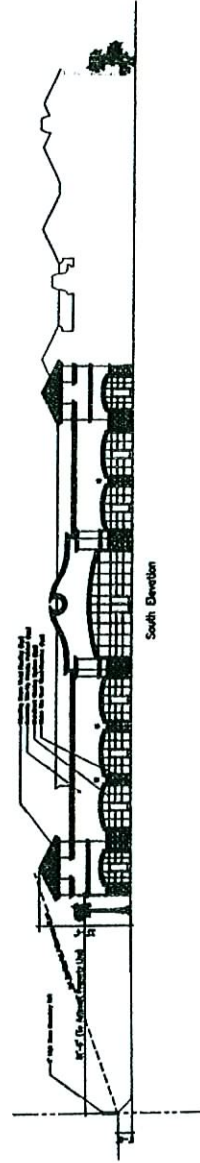

South Elevation

PRELIMINARY ELEVATION Main Retail Building


1 of 2

Architectural Firm



1000 Main Street, Suite 100
 Denver, CO 80202
 Phone: (303) 555-1234
 Fax: (303) 555-5678
 Email: info@architect.com

EOT-20772
05-16-07 CC

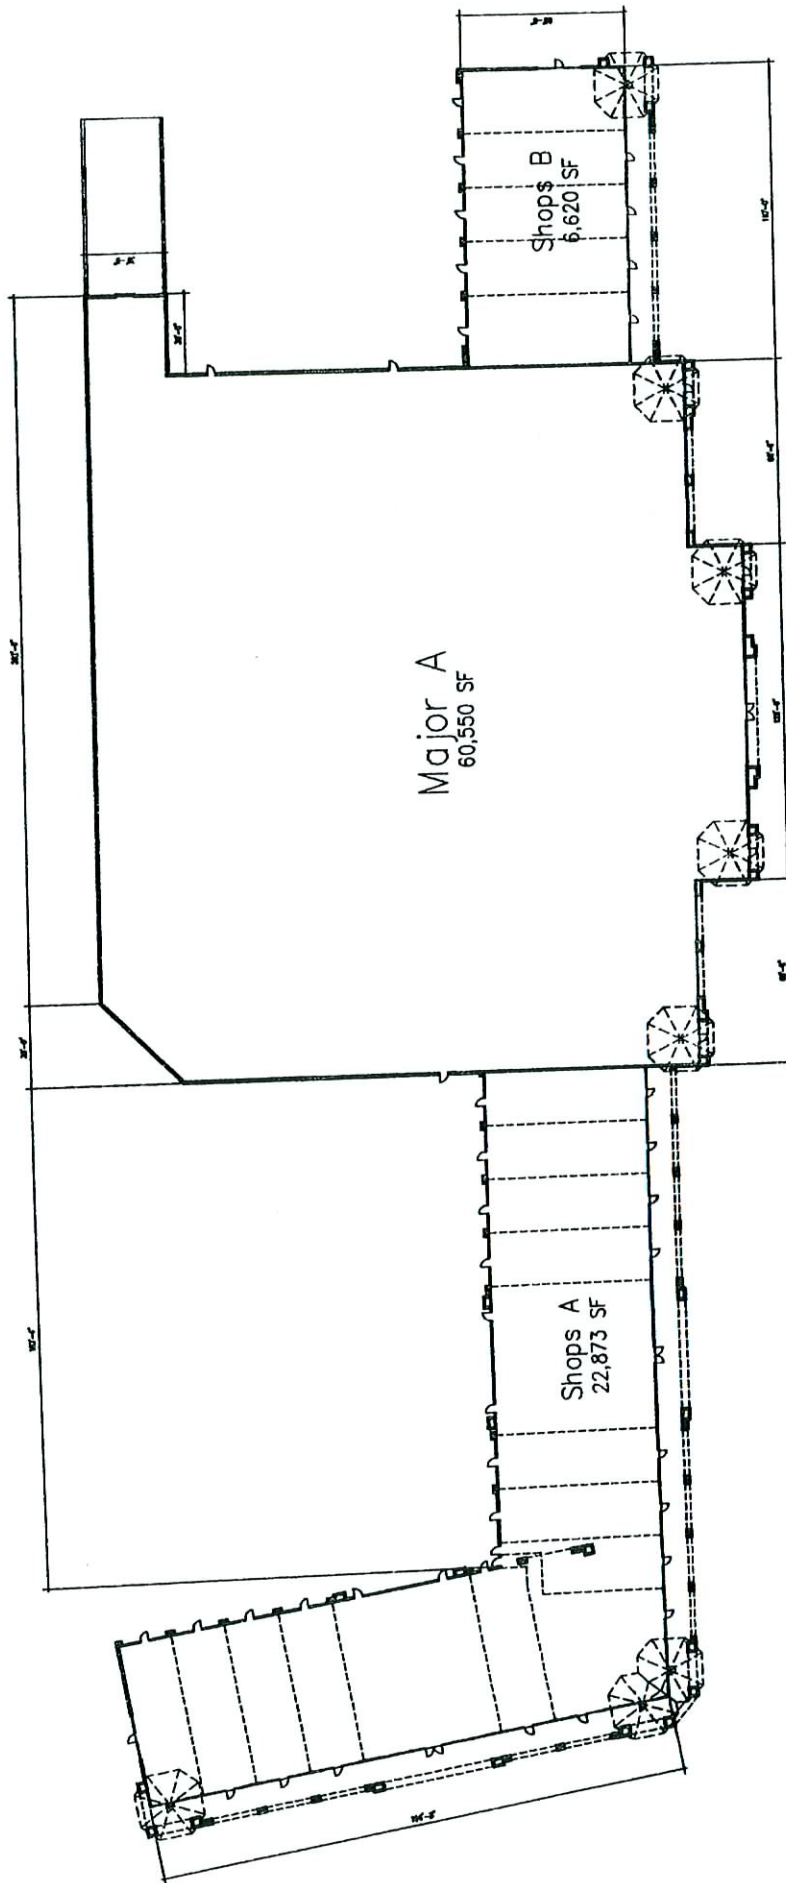

PRELIMINARY FLOOR PLAN Main Retail 90,043 SF


Decatur/Centennial Plaza



JOHN L. SMITH, ARCHITECT, INC.
1000 South Main Street, Suite 1, Los Angeles, CA 90012
(213) 521-1000

EOT-20772
05-16-07 CC

PROJECT NUMBER: 0001
DATE: 05-16-07
DRAWN BY: JLS
CHECKED BY: JLS
APPROVED BY: JLS

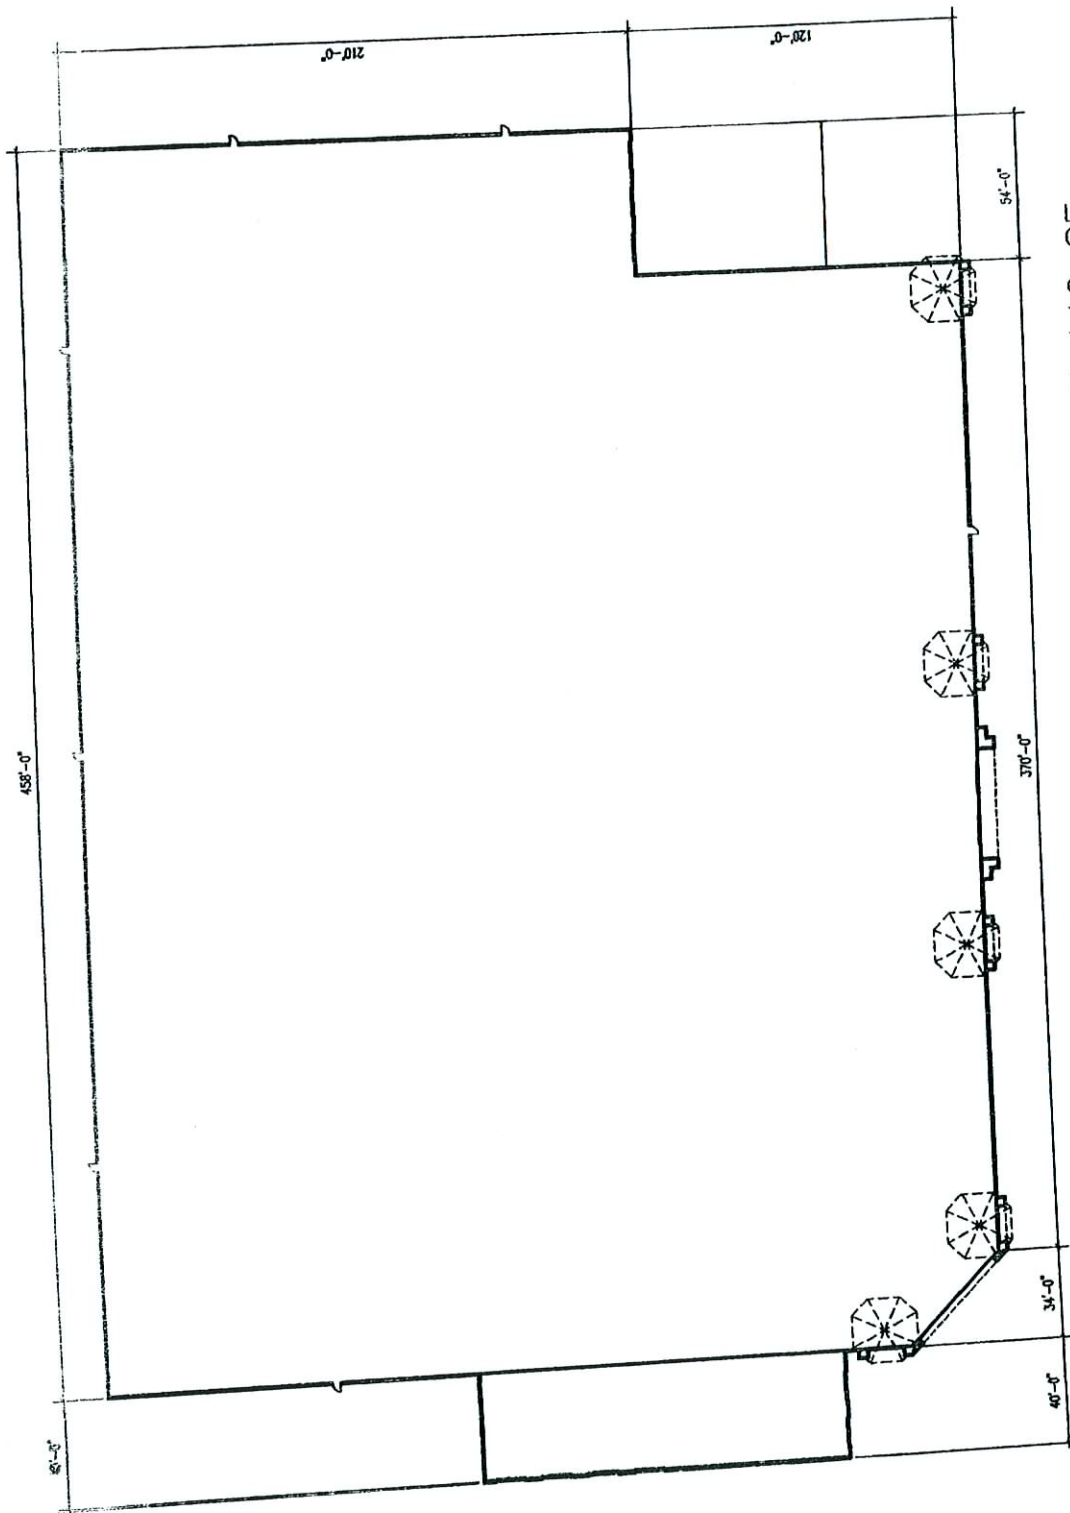

PRELIMINARY FLOOR PLAN Major A 141,442 SF

Decorative/Centennial Plaza



JOHN C. BROWN, ARCHITECT, INC.
 100 South Main Street, Suite 100, New York, New York 10038
 (212) 512-1234

EOT-20772
 05-16-07 CC

1
 2
