



designwork studios
ARCHITECTURAL CONSULTANTS
2015 S. Main Street, Suite 217
Las Vegas, NV 89101
Tel: 702.455.1111
Fax: 702.455.1111

PROJECT

RED ROCK HARLEY-DAVIDSON
2260 RAINBOW BLVD.
LAS VEGAS, NEVADA 89146
DON ANDRESS & TIM CARMAN
2014.11.8.100


COPYRIGHT

ALL RIGHTS RESERVED. NO PART OF THIS DOCUMENT MAY BE REPRODUCED OR TRANSMITTED IN ANY FORM OR BY ANY MEANS, ELECTRONIC OR MECHANICAL, INCLUDING PHOTOCOPYING, RECORDING, OR BY ANY INFORMATION STORAGE AND RETRIEVAL SYSTEM, WITHOUT PERMISSION IN WRITING FROM DESIGNWORK STUDIOS.

PROJECT NO. 1700
DATE 11/11/14
DRAWN BY JF
SCALE 1/8" = 1'-0"
REVISION

SHEET TITLE
SITE PLAN

SHEET NUMBER A-1.0

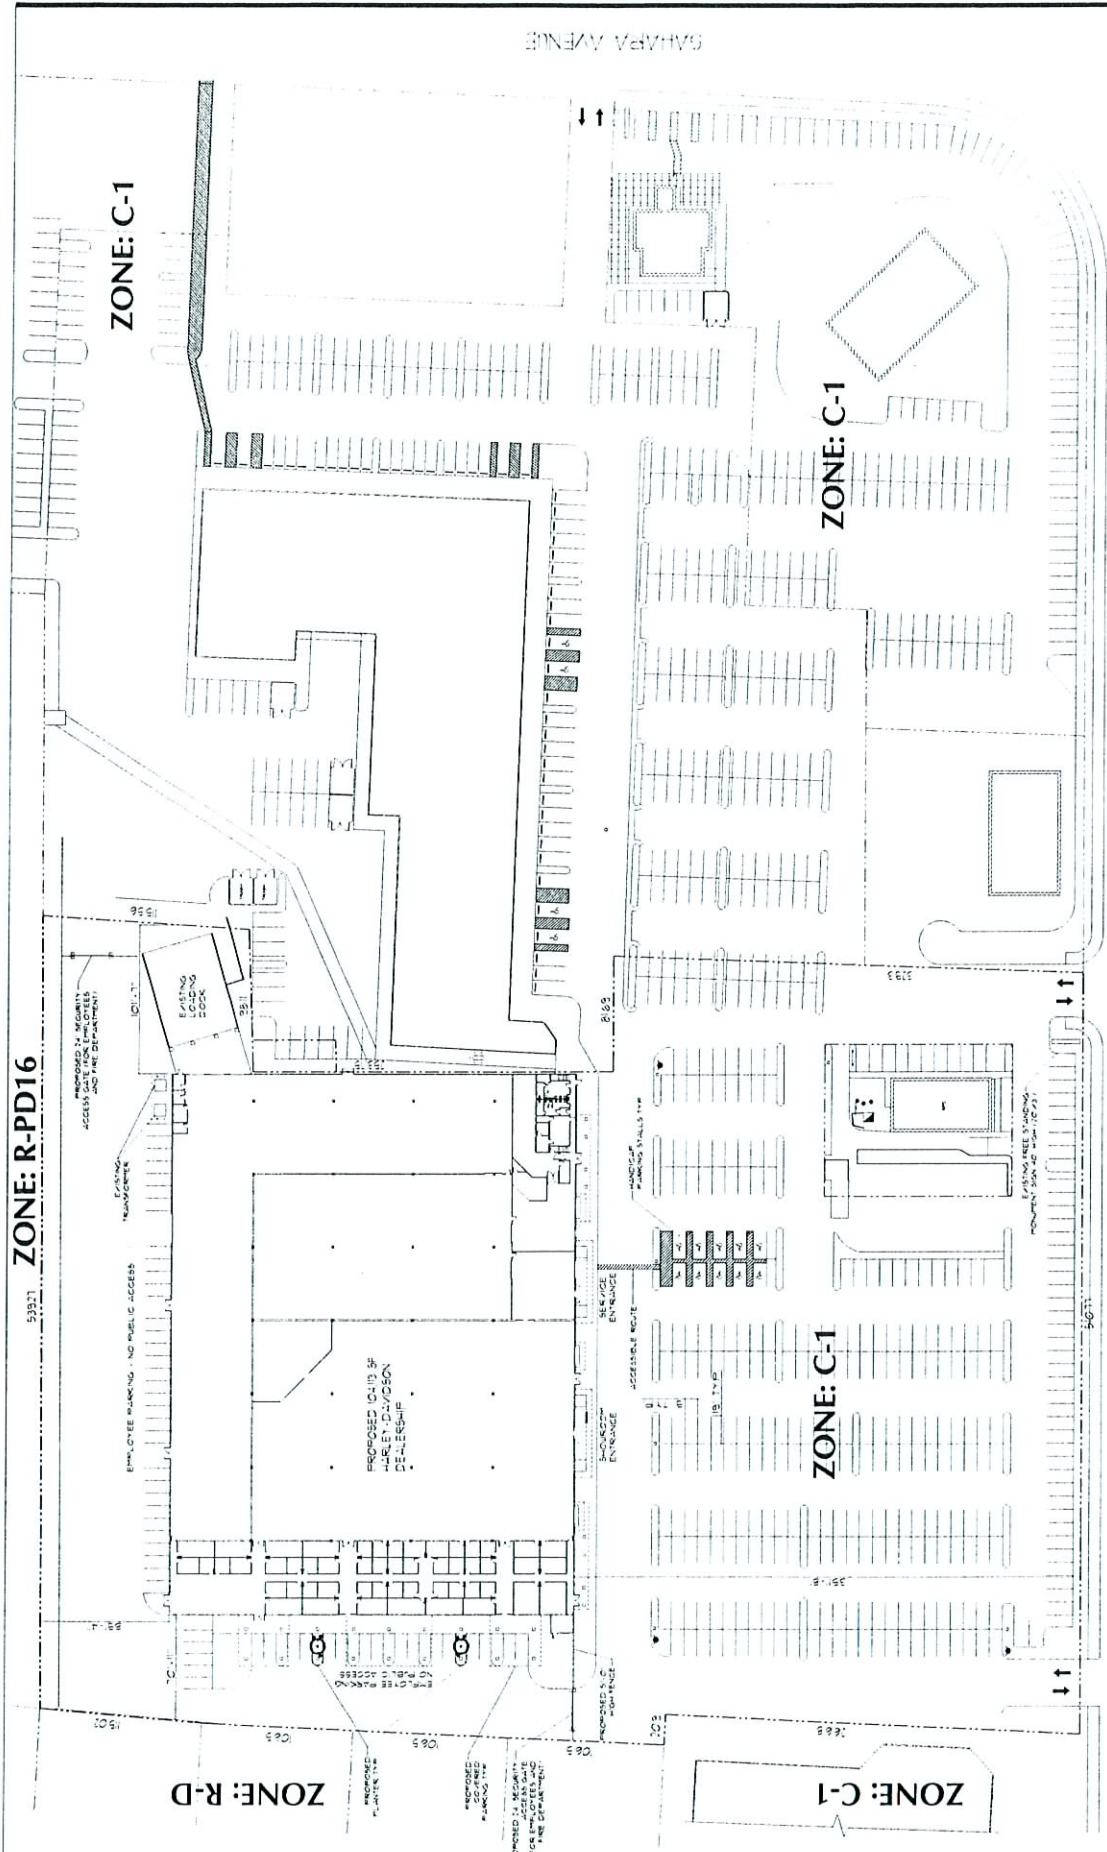

RECEIVED
FEB 27 2007
SUP-20198
SDR-20196
04/12/07 PC

PROJECT DATA:
APPLICABLE CODE 1006 IBC 1003 IBC 1003 IBC 1003 IBC
AREA 340000 SF (18 ACRES)
BUILDING SIZE 10119 SF
BUILDING TYPE COMMERCIAL
TYPE OF CONSTRUCTION VARIATION
OCCUPANCY H - MERCHANTILE MOTORCYCLE SHOWROOM - 13334 SF
S - STORAGE 10119 SF
S - SERVICE AREA MOTORCYCLE REPAIR 13630 SF
PARKING REQUIREMENT 10119/1000 = 10.119 SPACES REQUIRED 10.119 SPACES PROVIDED 10.119 SPACES

RAINBOW BOULEVARD



SITE PLAN
SCALE 1/8" = 1'-0"



designwork studios
ARCHITECTURAL & INTERIOR DESIGN
2010 E. Las Vegas Blvd. Suite 227
Las Vegas, NV 89119
Tel: 702.441.8000
Fax: 702.441.8001





PROJECT

RED ROCK HARLEY-DAVIDSON
2260 SOUTH RAINBOW BLVD.
LAS VEGAS, NEVADA 89146
DON ANDREWS & DAVIDSON
702.441.8000

COPYRIGHT
ALL RIGHTS RESERVED. NO PART OF THIS DOCUMENT MAY BE REPRODUCED OR TRANSMITTED IN ANY FORM OR BY ANY MEANS, ELECTRONIC OR MECHANICAL, WITHOUT PERMISSION IN WRITING FROM DESIGNWORK STUDIOS.

NO.	DATE	BY	CHKD.	APP'D.
1	01/10/07	DAVIDSON	DAVIDSON	DAVIDSON
2	01/10/07	DAVIDSON	DAVIDSON	DAVIDSON
SHEET TITLE
EXTERIOR ELEVATIONS
SHEET NUMBER
A-2.0

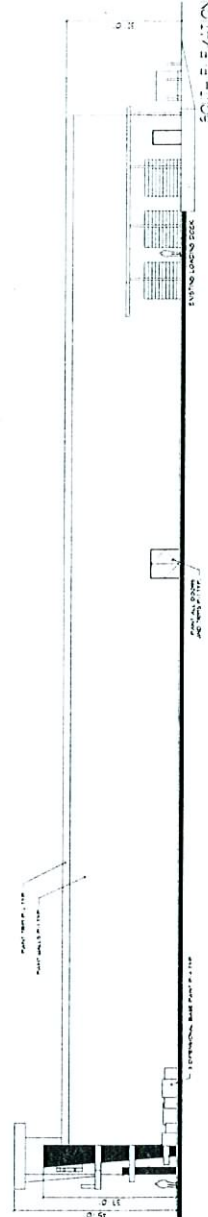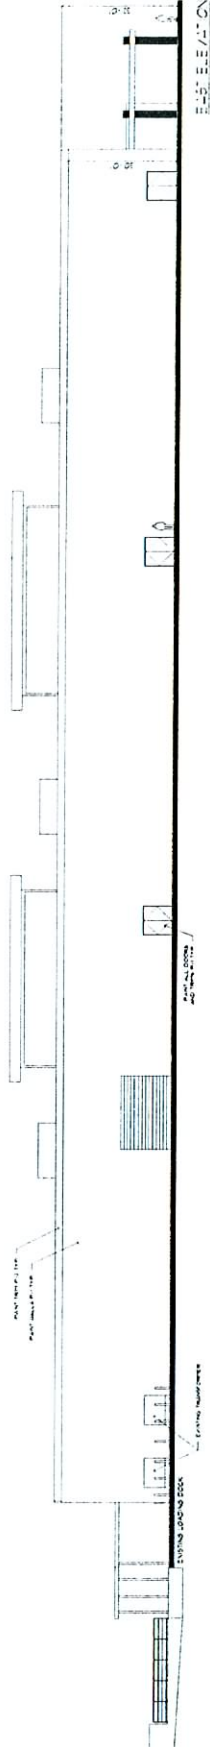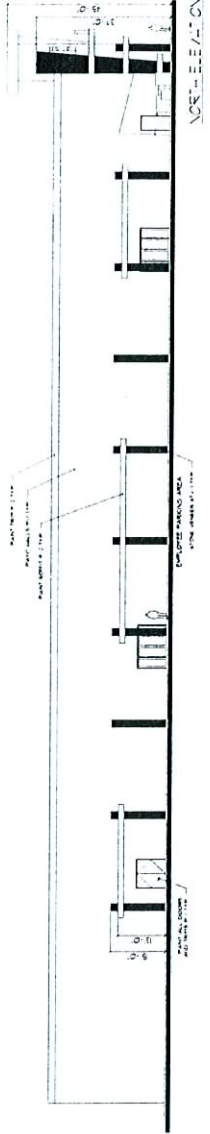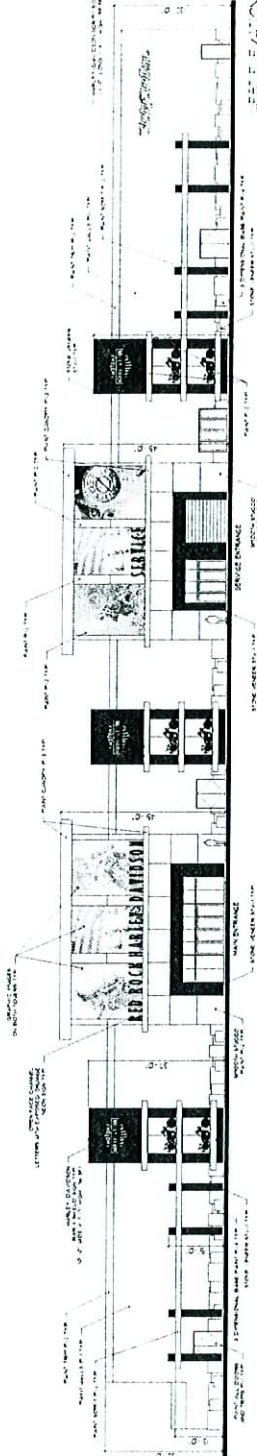

EXTERIOR ELEVATIONS
SHEET NUMBER
A-2.0

SUP-20198
SDR-20196
04/12/07 PC
RECEIVED
FEB 27 2007



designwork studios
ARCHITECTURAL, INTERIOR DESIGN, & PLANNING
2001 E. Las Vegas Blvd., Suite 271
Las Vegas, NV 89119
Tel: 702.498.1011
Fax: 702.498.1010

PROJECT


RED ROCK HARLEY-DAVIDSON
2260 RAINBOW BLVD.
LAS VEGAS, NEVADA 89146
DON ANDRESS & TRIC SHAW
702.411.9100

COPYRIGHT
ALL RIGHTS RESERVED. NO PART OF THIS DOCUMENT MAY BE REPRODUCED OR TRANSMITTED IN ANY FORM OR BY ANY MEANS, ELECTRONIC OR MECHANICAL, INCLUDING PHOTOCOPYING, RECORDING, OR BY ANY INFORMATION STORAGE AND RETRIEVAL SYSTEM, WITHOUT PERMISSION IN WRITING FROM DESIGNWORK STUDIOS.

PROJECT NO.	DATE	BY	CHKD.	DATE	BY
20196	04/12/07	TRIC SHAW	TRIC SHAW	04/12/07	TRIC SHAW
20196	04/12/07	TRIC SHAW	TRIC SHAW	04/12/07	TRIC SHAW
SHEET TITLE
FLOOR PLAN

SHEET NUMBER
A-3.0

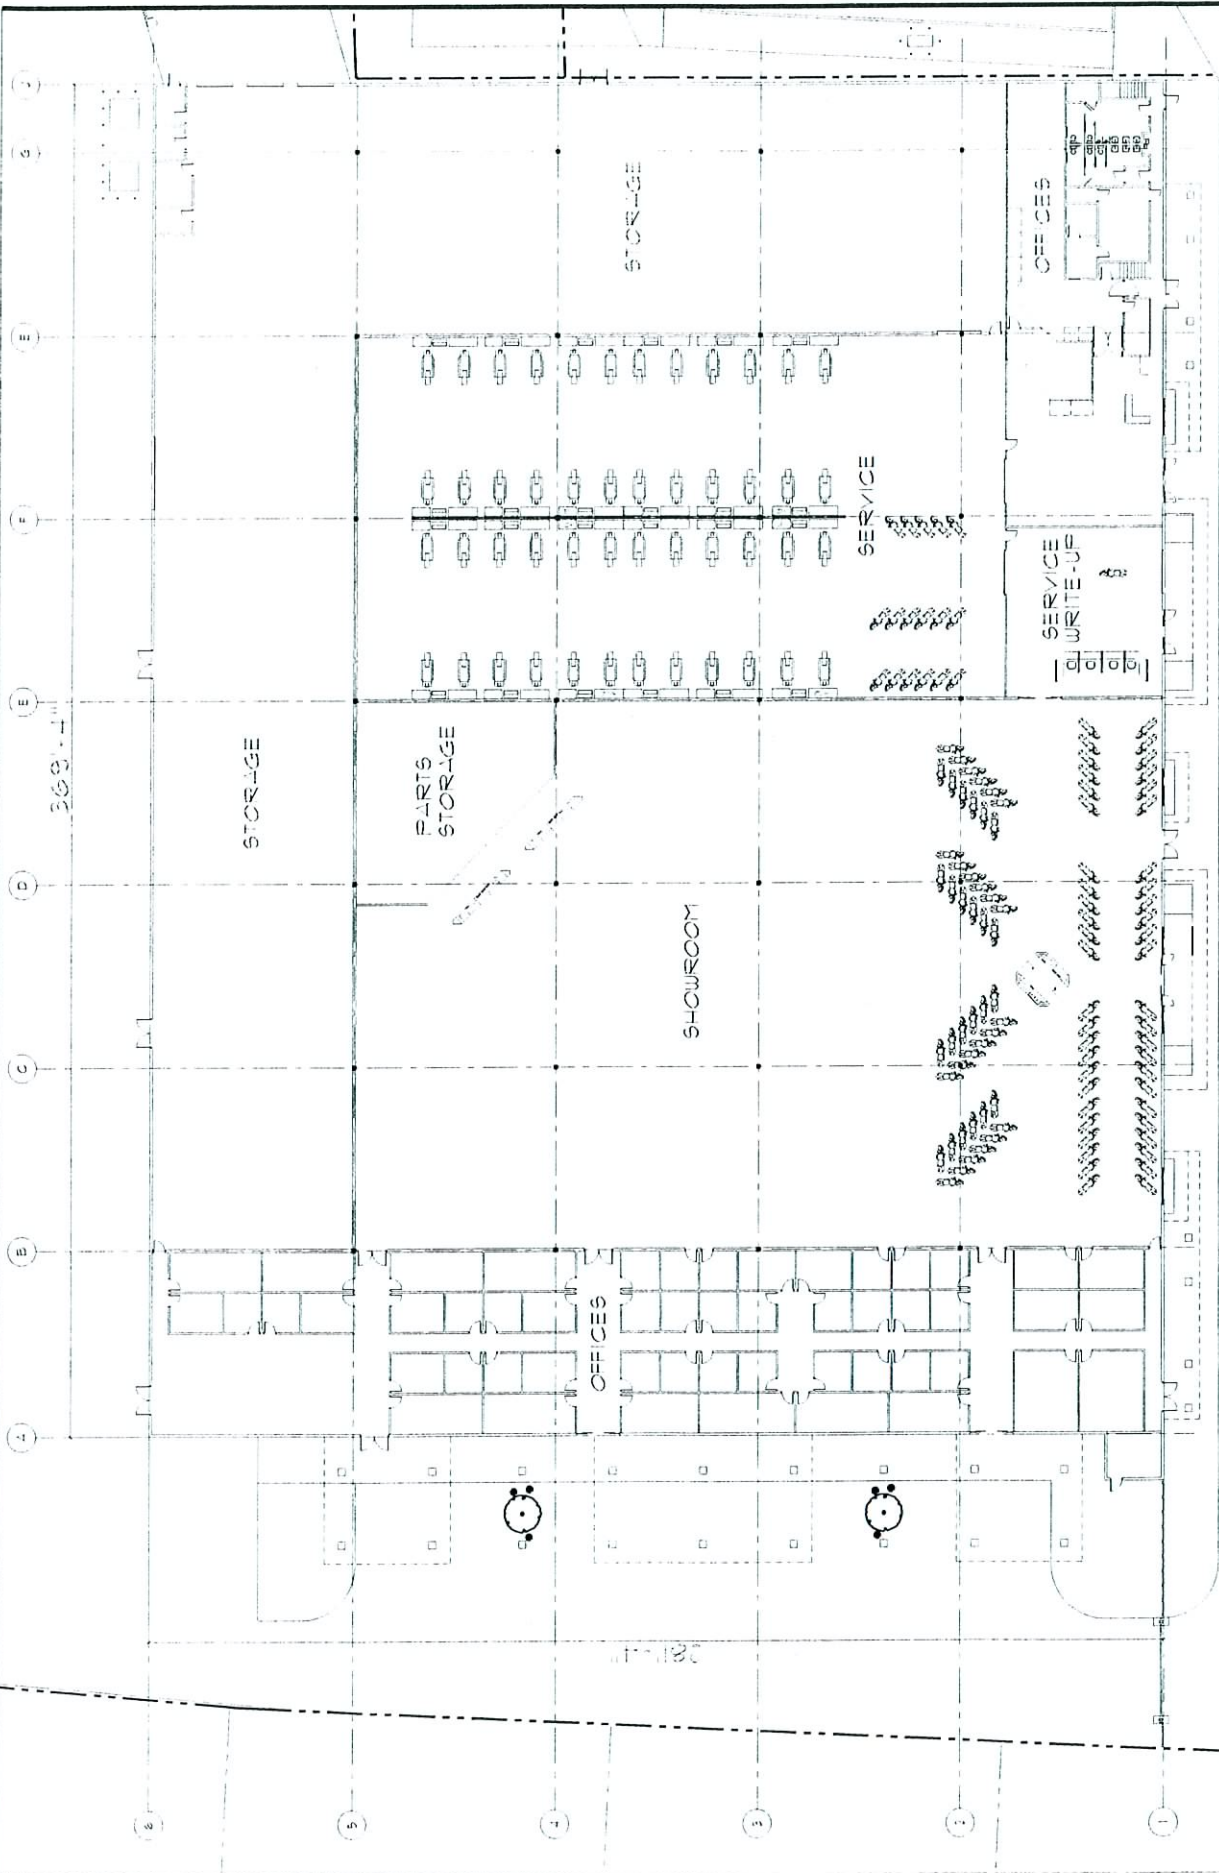

RECEIVED
SUP-20198
SDR-20196
04/12/07 PC

MAIN ENTRANCE

SERVICE ENTRANCE

FLOOR PLAN
SCALE: 1/8" = 1'-0"



SUP-20198 AND SDR-20196 - APPLICANT: RED ROCK MOTORCYCLES SALES - OWNER: SUMMIT
GLOBAL LLC.

2260 SOUTH RAINBOW BOULEVARD

APRIL 12, 2007 PLANNING COMMISSION

03/12/07



SUP-20198 AND SDR-20196 - APPLICANT: RED ROCK MOTORCYCLES SALES - OWNER: SUMMIT
GLOBAL LLC.

2260 SOUTH RAINBOW BOULEVARD

APRIL 12, 2007 PLANNING COMMISSION

03/12/07