



PLANNING & DEVELOPMENT DEPARTMENT

STATEMENT OF FINANCIAL INTEREST

Case Number: **SDR-20124** APN: 139-25-405-008

Name of Property Owner: City of Las Vegas

Name of Applicant: The Animal Foundation

To the best of your knowledge, does the Mayor or any member of the City Council or Planning Commission have any financial interest in this or any other property with the property owner, applicant, the property owner or applicant's general or limited partners, or an officer of their corporation or limited liability company?

☐ Yes

☒ No

If yes, please indicate the member of the City Council or Planning Commission who is involved and list the name(s) of the person or persons with whom the City Official holds an interest. Also list the Assessor's Parcel Number if the property in which the interest is held is different from the case parcel.

City Official: _____

Partner(s): _____

APN: _____


Signature of Property Owner: *Robin Yoakum*


Print Name: Robin Yoakum

Subscribed and sworn before me

This 8th day of February, 2007
Christina Strong

Notary Public in and for said County and State
Clark County, Nevada

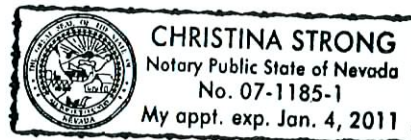


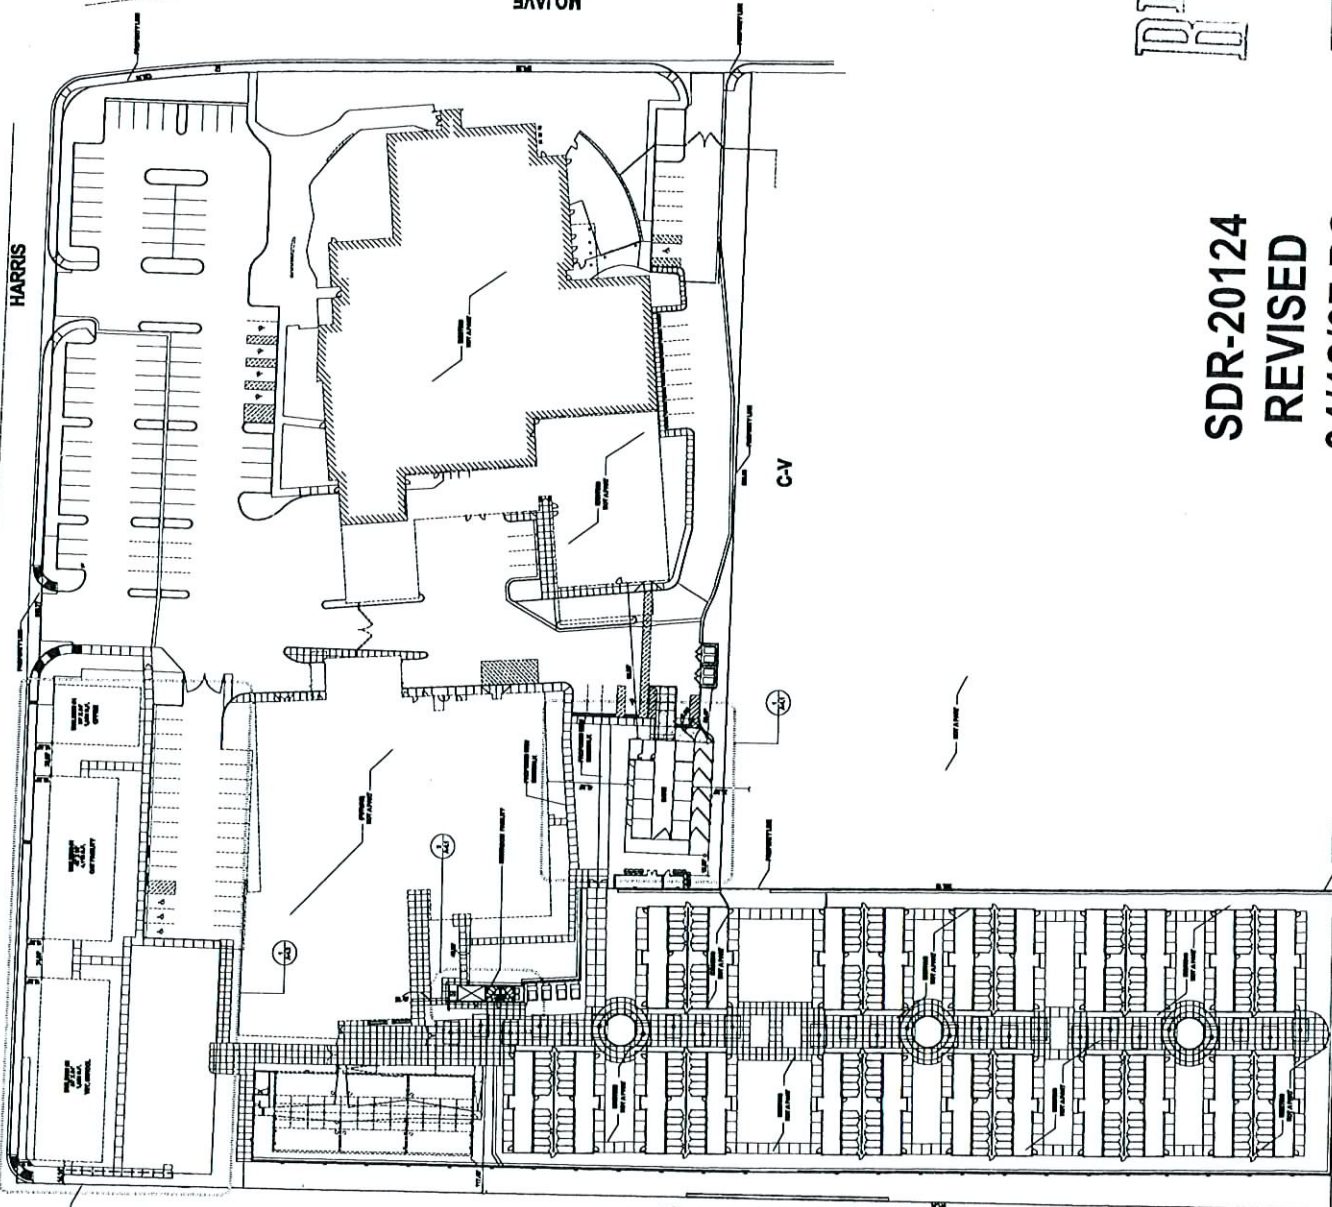


HARRIS

C-V


R-3

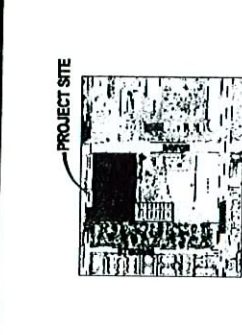

LOCATION MAP

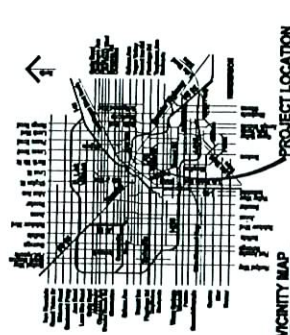

VICINITY MAP

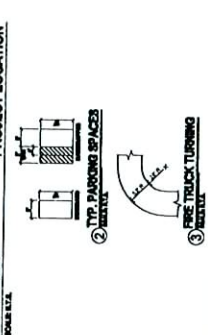

TYPICAL SITE DETAILS

SITE INFORMATION

PARKING CALCULATION

USE	AREA	TYPE	SPACES	REMARKS
OFFICE	10,000	1	100	1 SPACE PER 100 SF OF FLOOR AREA
RETAIL	5,000	2	100	2 SPACES PER 1,000 SF OF FLOOR AREA
LODGING	10,000	3	100	3 SPACES PER 1,000 SF OF FLOOR AREA
RESTAURANT	5,000	4	100	4 SPACES PER 1,000 SF OF FLOOR AREA
THEATER	10,000	5	100	5 SPACES PER 1,000 SF OF FLOOR AREA
CONVENTION	10,000	6	100	6 SPACES PER 1,000 SF OF FLOOR AREA
RECREATION	10,000	7	100	7 SPACES PER 1,000 SF OF FLOOR AREA
OTHER	10,000	8	100	8 SPACES PER 1,000 SF OF FLOOR AREA
TOTAL			600	

RECEIVED
MAR 26 2007

**SDR-20124
REVISED
04/12/07 PC**

Site Plan

Lied Animal Shelter Barn

FRONTLINE group
MOSTER architectural studio

1425 EAST DIVISION AVENUE
SUITE 100
DENVER, CO 80202


PROJECT NUMBER	SDR-20124
PROJECT NAME	LIED ANIMAL SHELTER BARN
DATE	04/12/07
BY	PC
CHECKED BY	PC
APPROVED BY	PC
DATE	04/12/07
PROJECT NUMBER	SDR-20124

A-31



RECEIVED

SDR-20124
04/12/07 PC

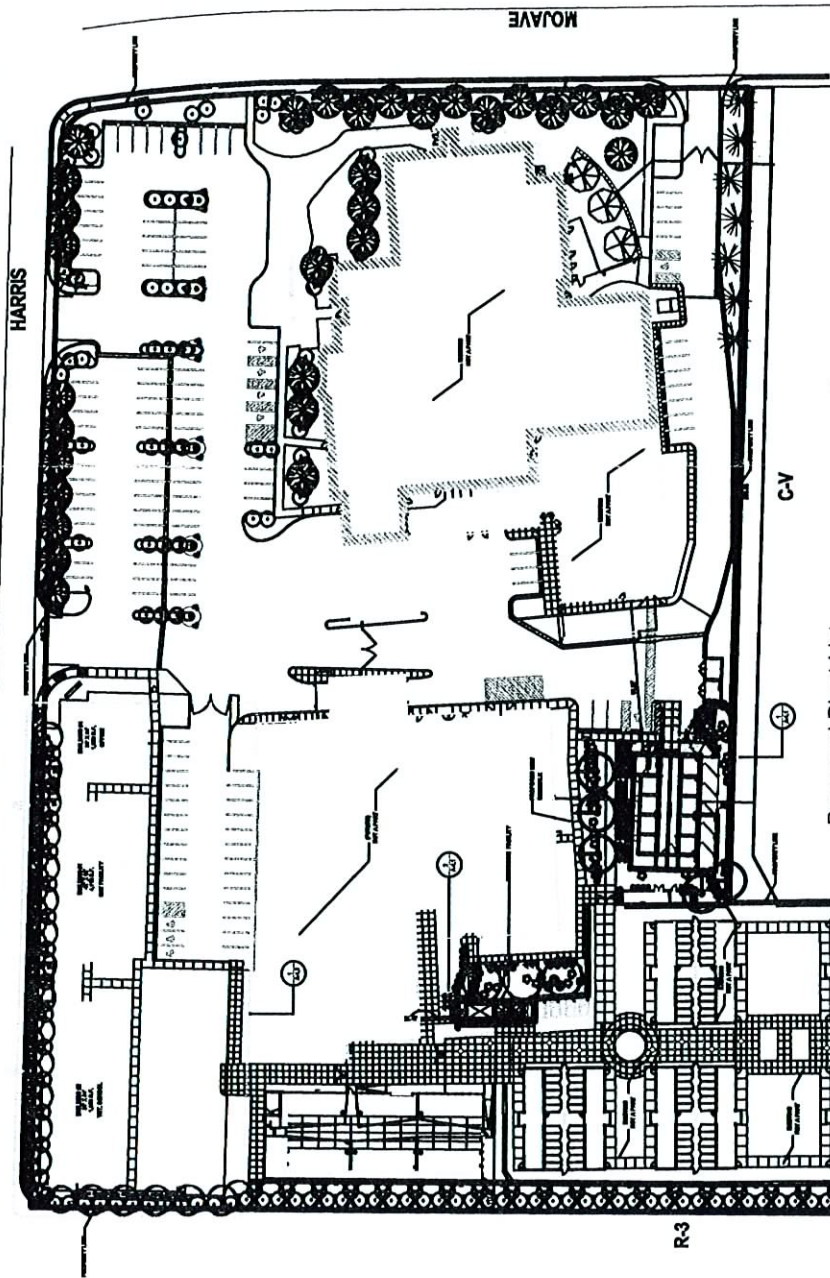


Estimated Existing Plant List


SYMBOL	QTY	SIZE	SPACING	COMMON NAME	BOTANICAL NAME
(Symbol)	1	24" Dia	10' x 10'	Redwood	Sequoia sempervirens
(Symbol)	1	24" Dia	10' x 10'	Redwood	Sequoia sempervirens
Proposed Plant List


SYMBOL	QTY	SIZE	COMMON NAME	BOTANICAL NAME
(Symbol)	1	24" Dia	Redwood	Sequoia sempervirens
(Symbol)	1	24" Dia	Redwood	Sequoia sempervirens
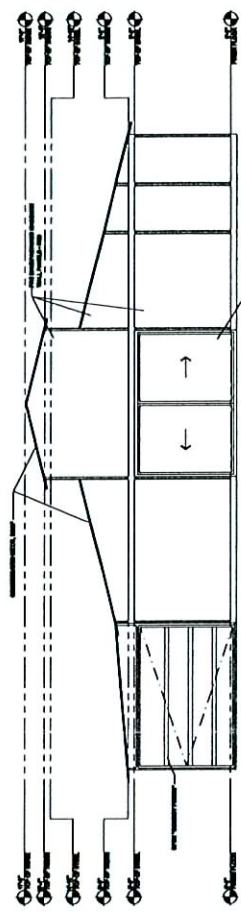


1 RIGHT ELEVATION
SCALE: 1/8"=1'-0"

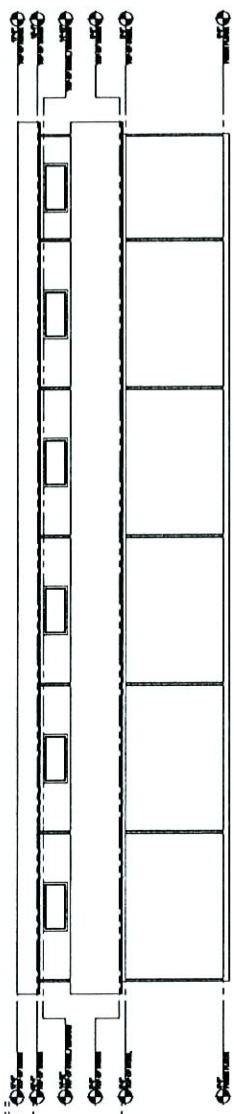


2 REAR ELEVATION
SCALE: 1/8"=1'-0"

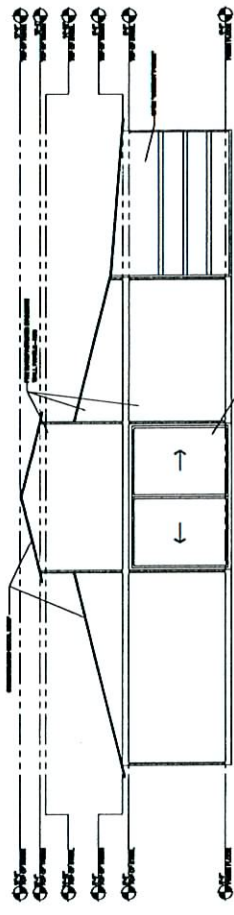


3 LEFT ELEVATION
SCALE: 1/8"=1'-0"

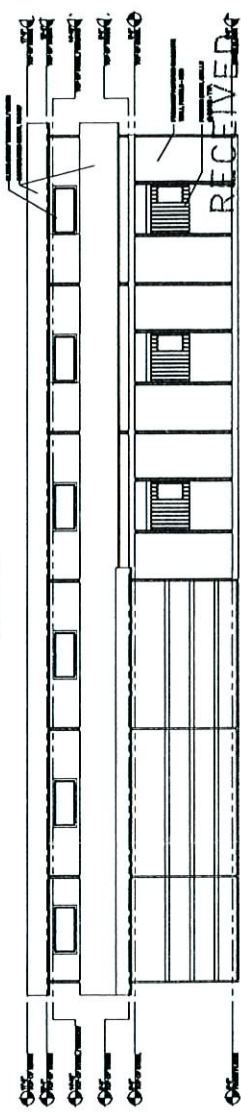

4 FRONT ELEVATION
SCALE: 1/8"=1'-0"

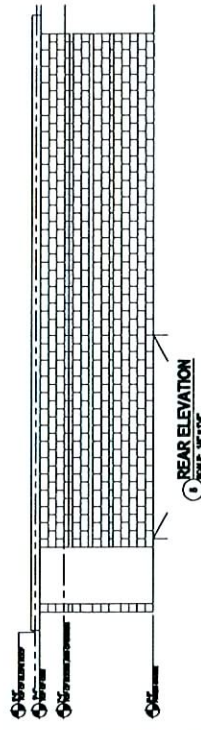

5 REAR ELEVATION
SCALE: 1/8"=1'-0"

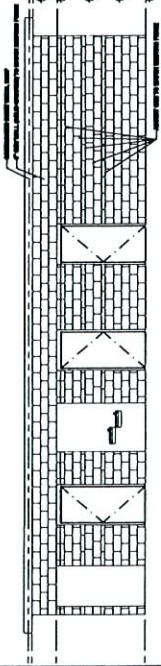

6 FRONT ELEVATION
SCALE: 1/8"=1'-0"





7 RIGHT ELEVATION
SCALE: 1/8"=1'-0"

8 LEFT ELEVATION
SCALE: 1/8"=1'-0"

RECEIVED

SDR-20124 FEB 23 2017
04/12/07 PC

PROJECT NAME	SHED 1000
DATE	10/1/07
BY	MM
REVISIONS	
NO.	DESCRIPTION
1	10/1/07
2	10/1/07
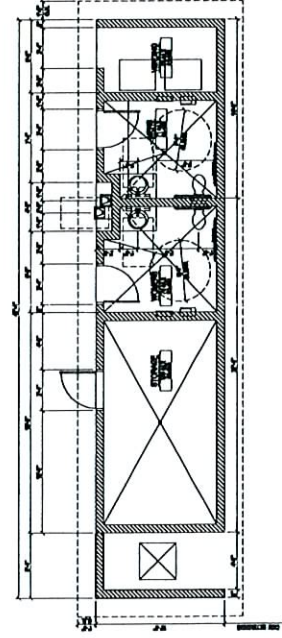
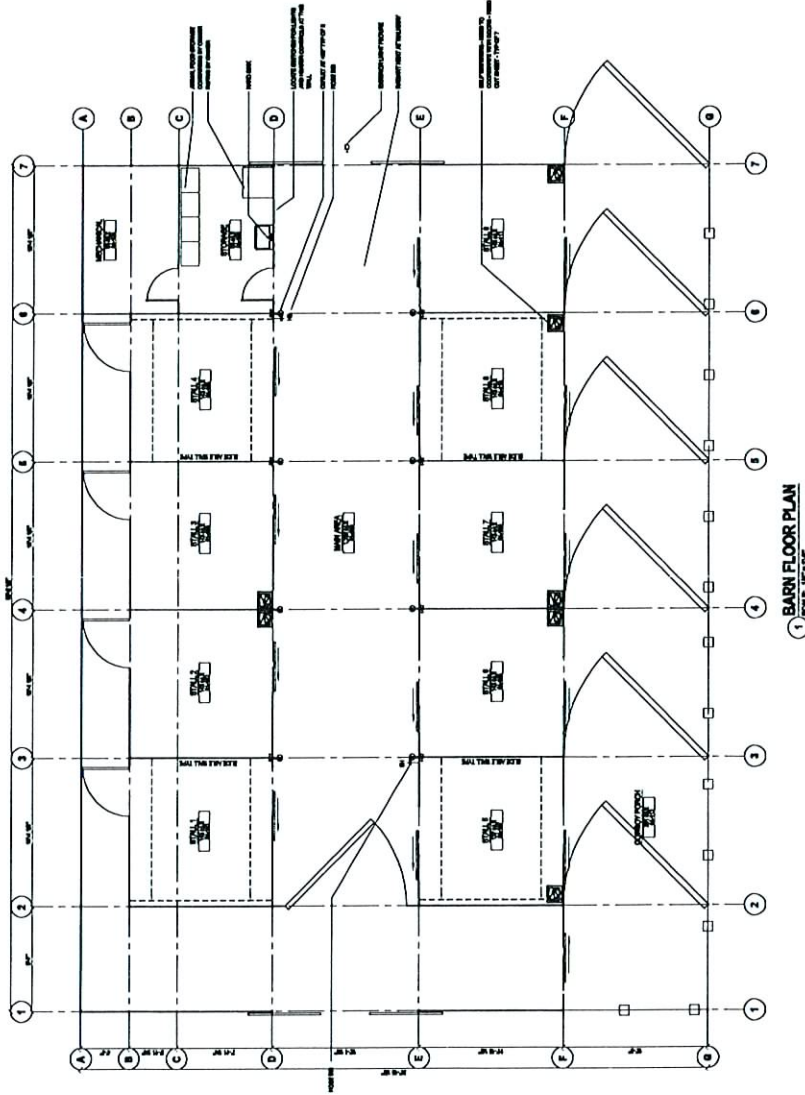


RECEIVED

SDR-20124
 04/12/07 PC

FEB 20 2007

RESTROOM FLOOR PLAN

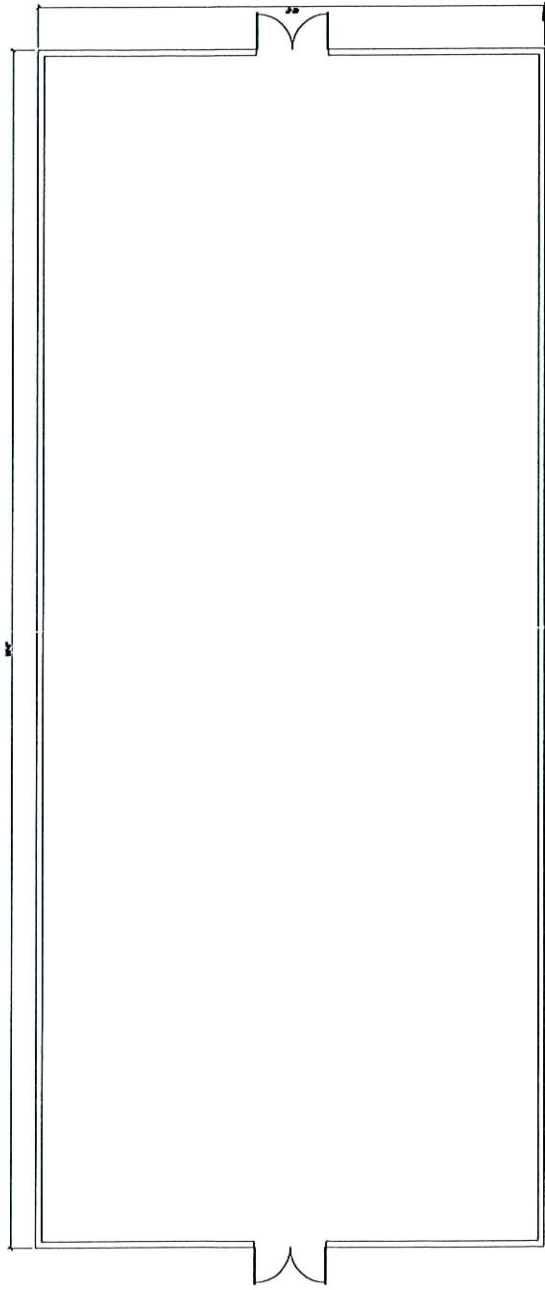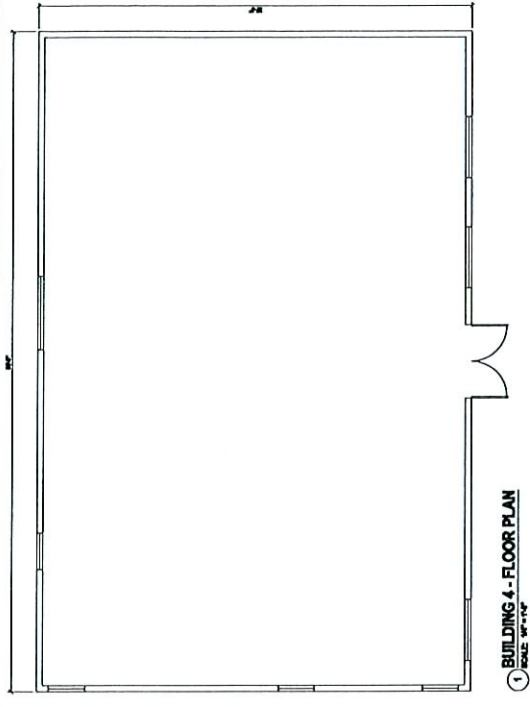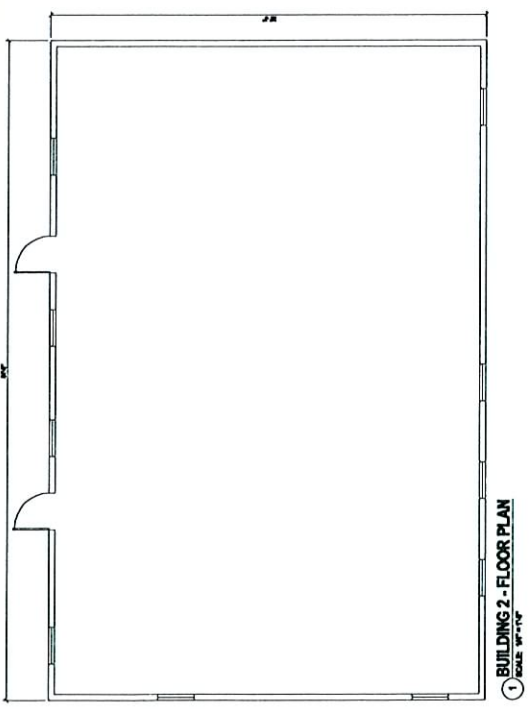

RECEIVED

SDR-20124
04/12/07 PC

FEB 20 2007


FRONTLINE group
MOSIER architecture studio
1425 17TH AVENUE, SUITE 100
DENVER, CO 80202
TEL: 303.733.4373
F: 303.733.4373

Lied Animal Shelter Barn

Office, Cat Facility & Vet. Class Floor Plan

DATE / REVISION	
1	
2	
A-12

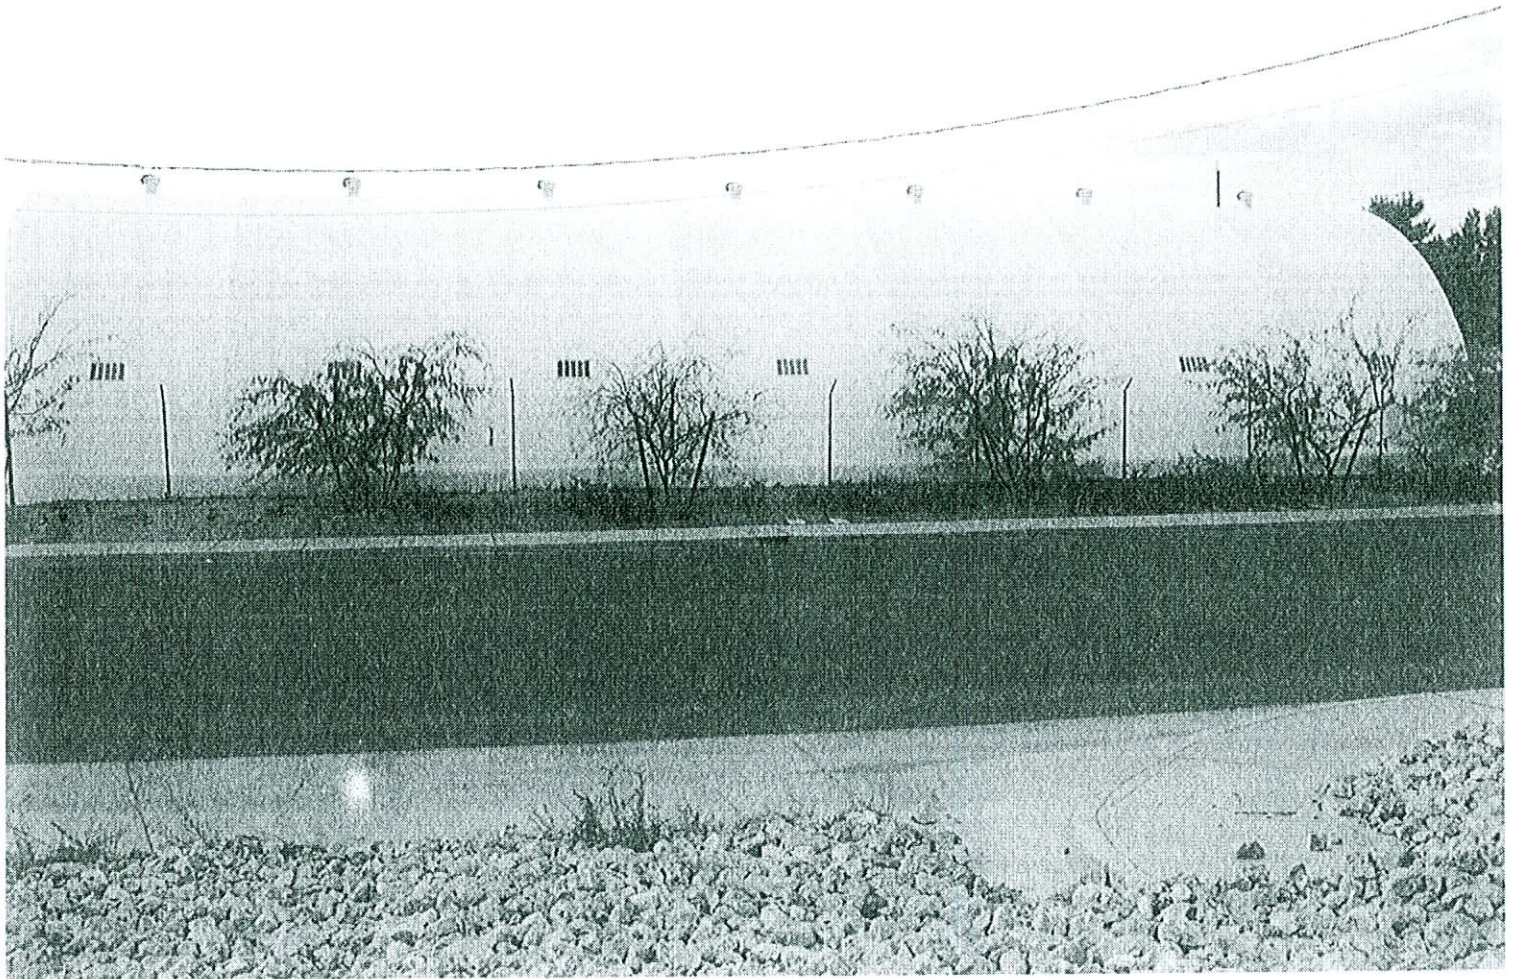

BUILDING #1 – NORTH ELEVATION

SDR-20124
04/12/07 PC


RECEIVED
FEB 22 2007



BUILDING #1 - SOUTH ELEVATION

RECEIVED
FEB 22 2007

SDR-20124
04/12/07 PC

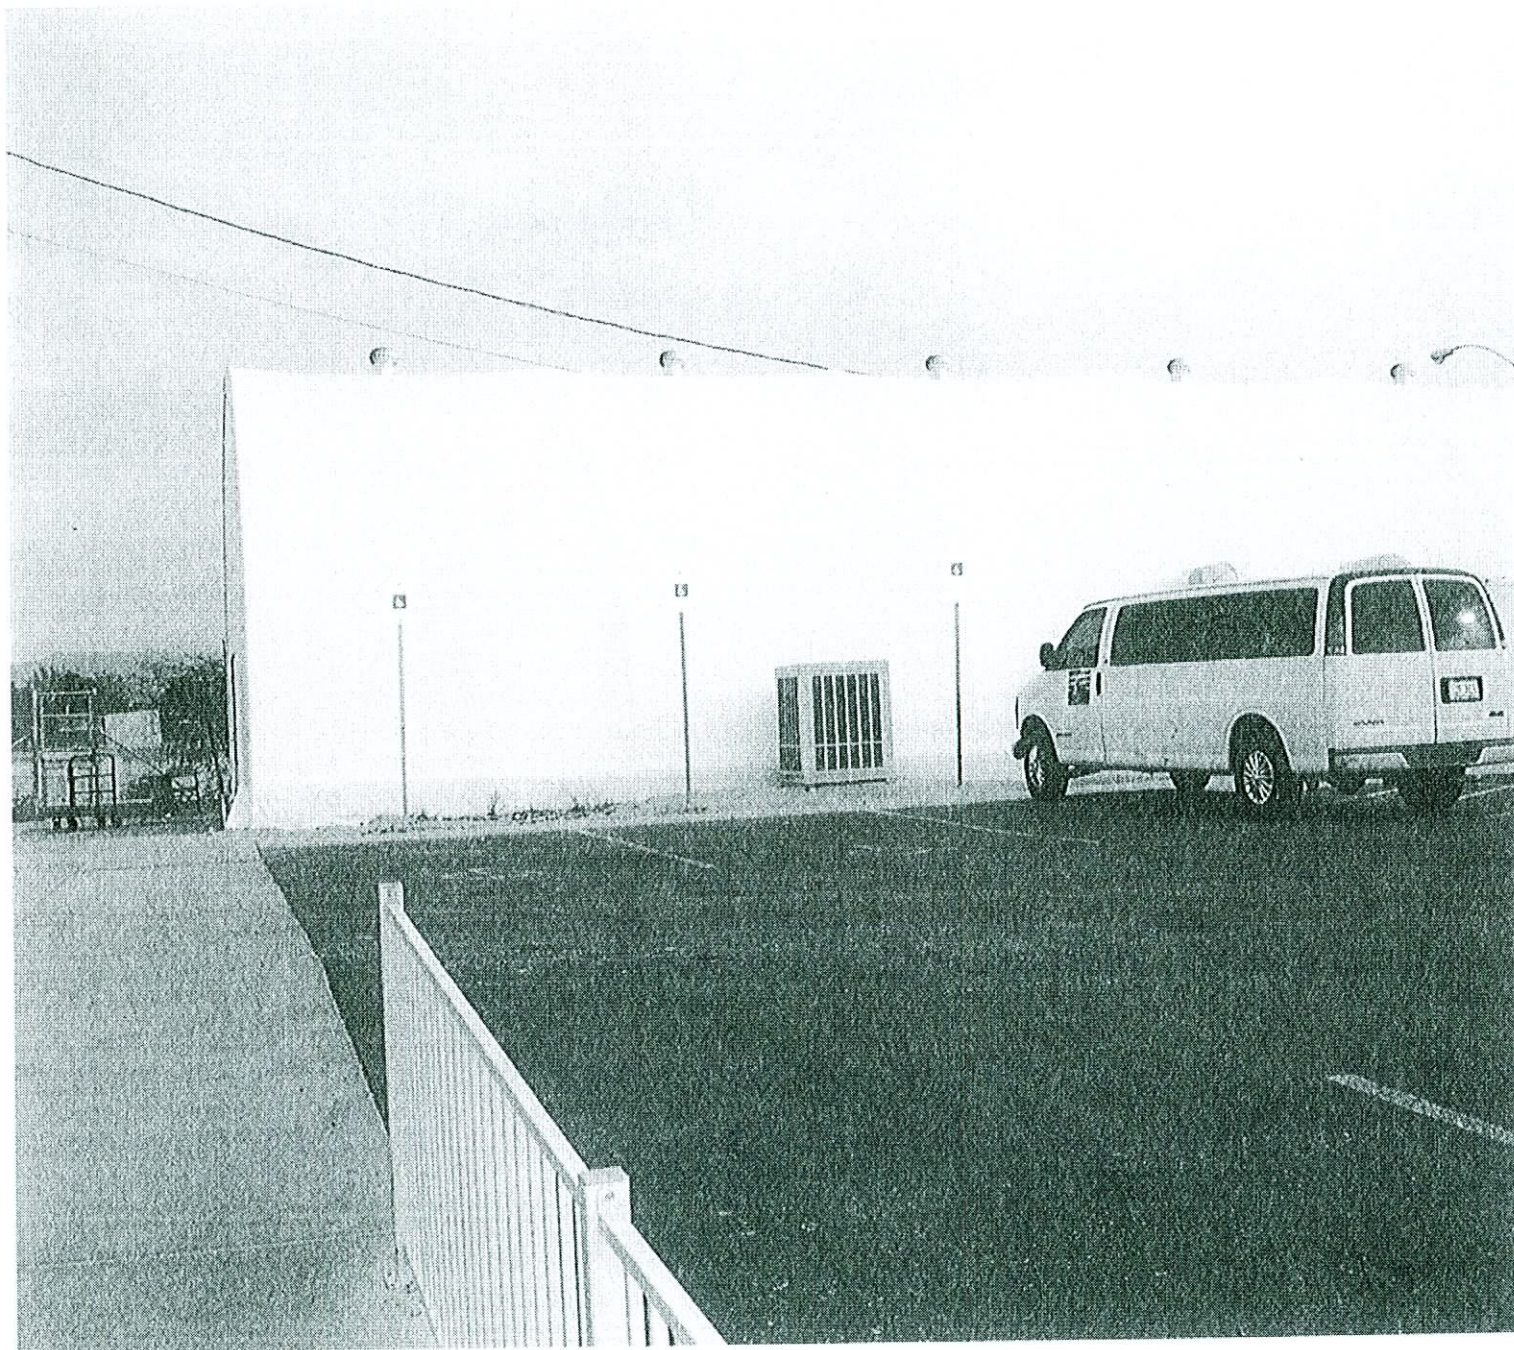

BUILDING #1 – SOUTH ELEVATION

RECEIVED
FEB 22 2007


SDR-20124
04/12/07 PC



BUILDING #1 – WEST ELEVATION

SDR-20124
04/12/07 PC


RECEIVED
FEB 22 2007

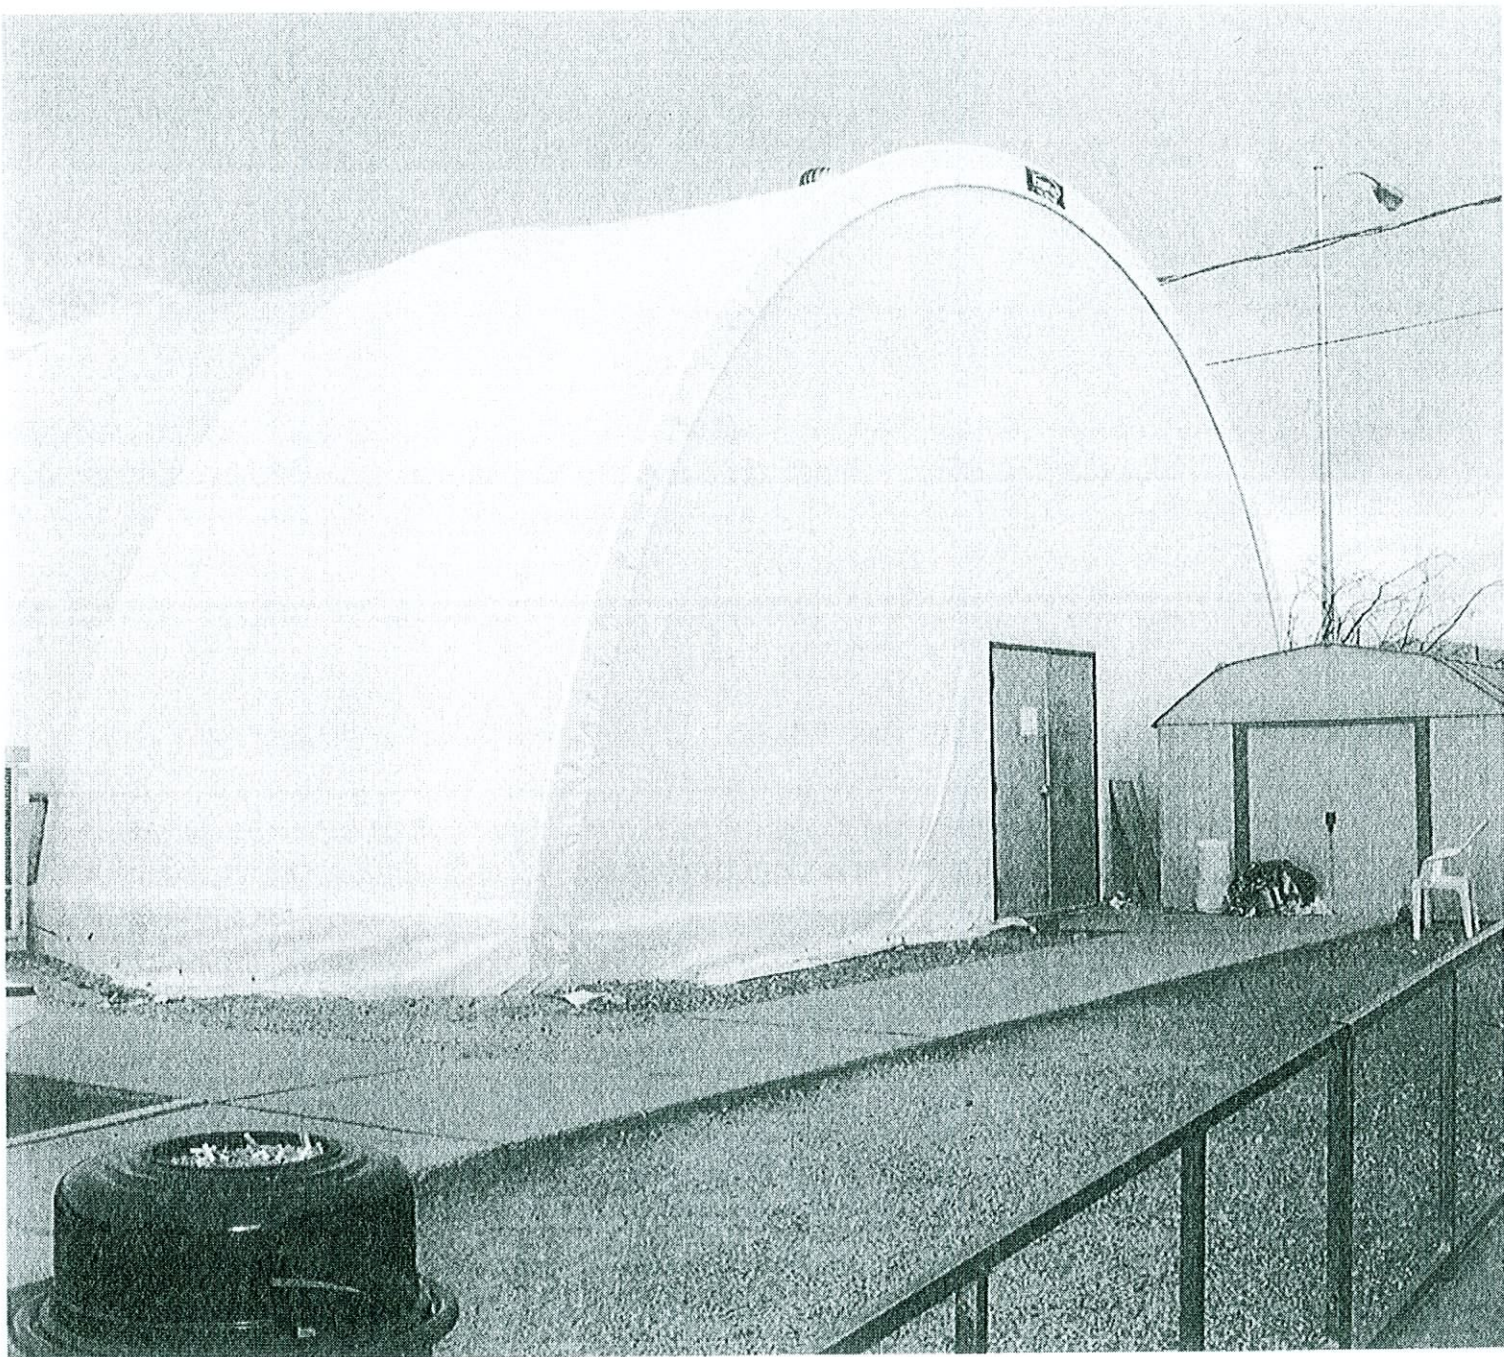

BUILDING #1 - EAST ELEVATION

SDR-20124
04/12/07 PC


RECEIVED
FEB 22 2007

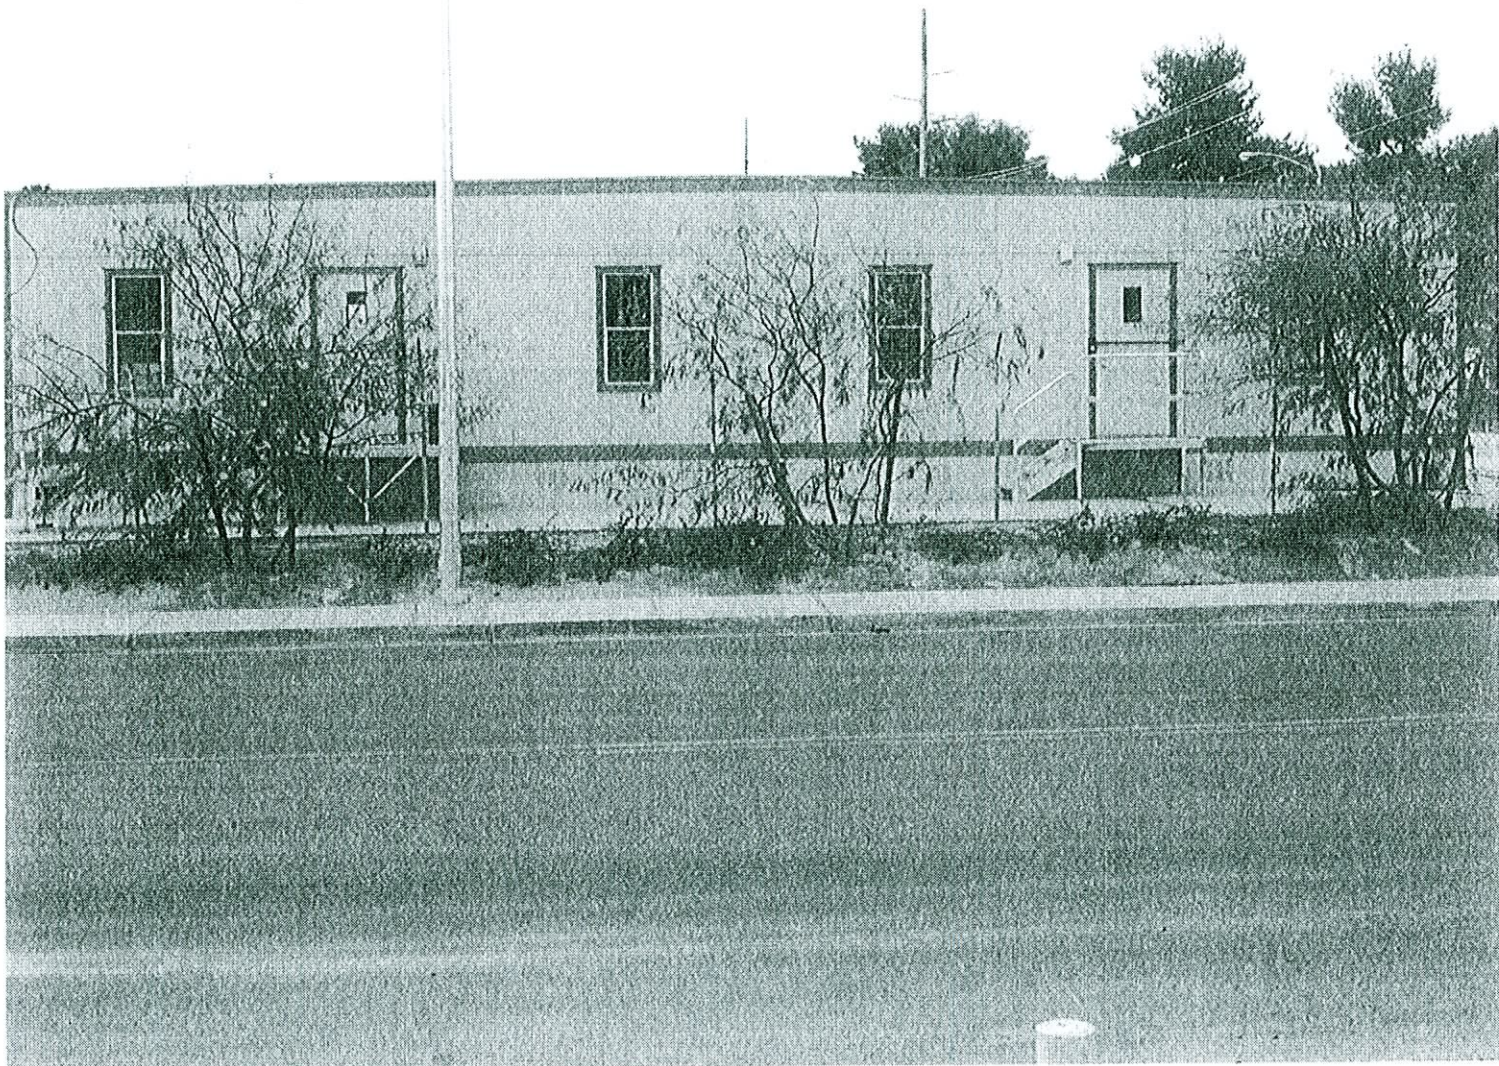

BUILDING #2 – NORTH ELEVATION

SDR-20124
04/12/07 PC


RECEIVED
FEB 22 2007

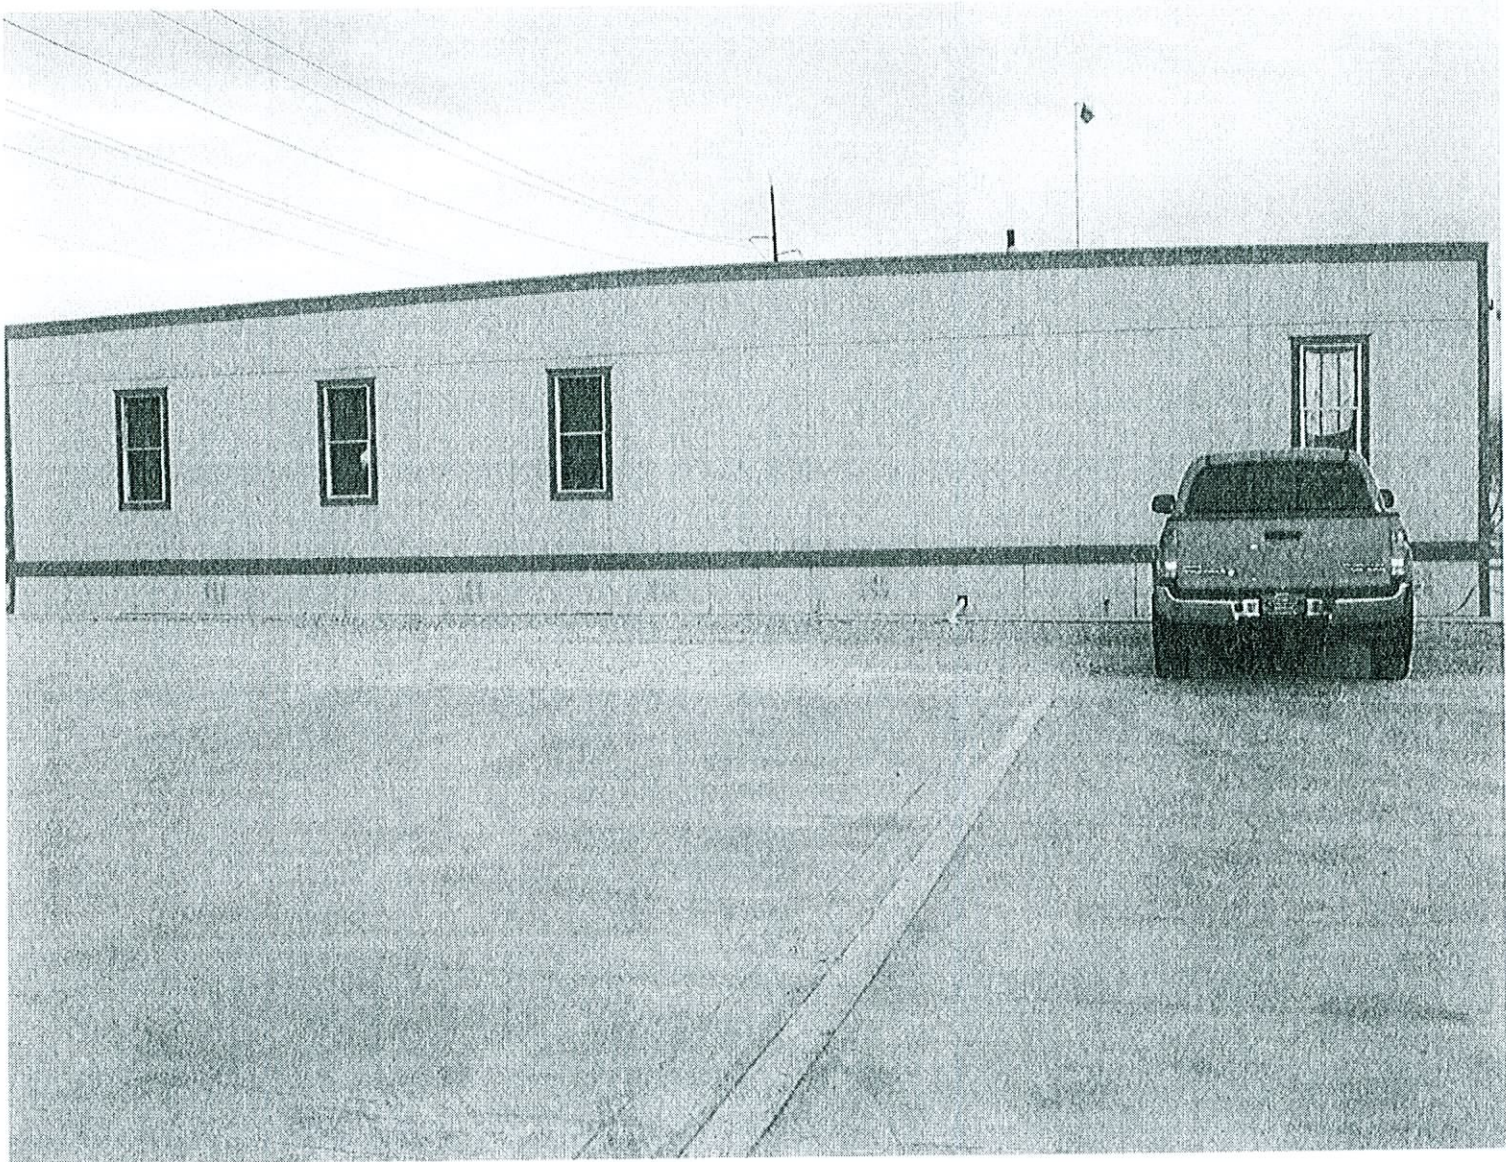

BUILDING #2 – SOUTH ELEVATION

SDR-20124
04/12/07 PC


RECEIVED
FEB 22 2007

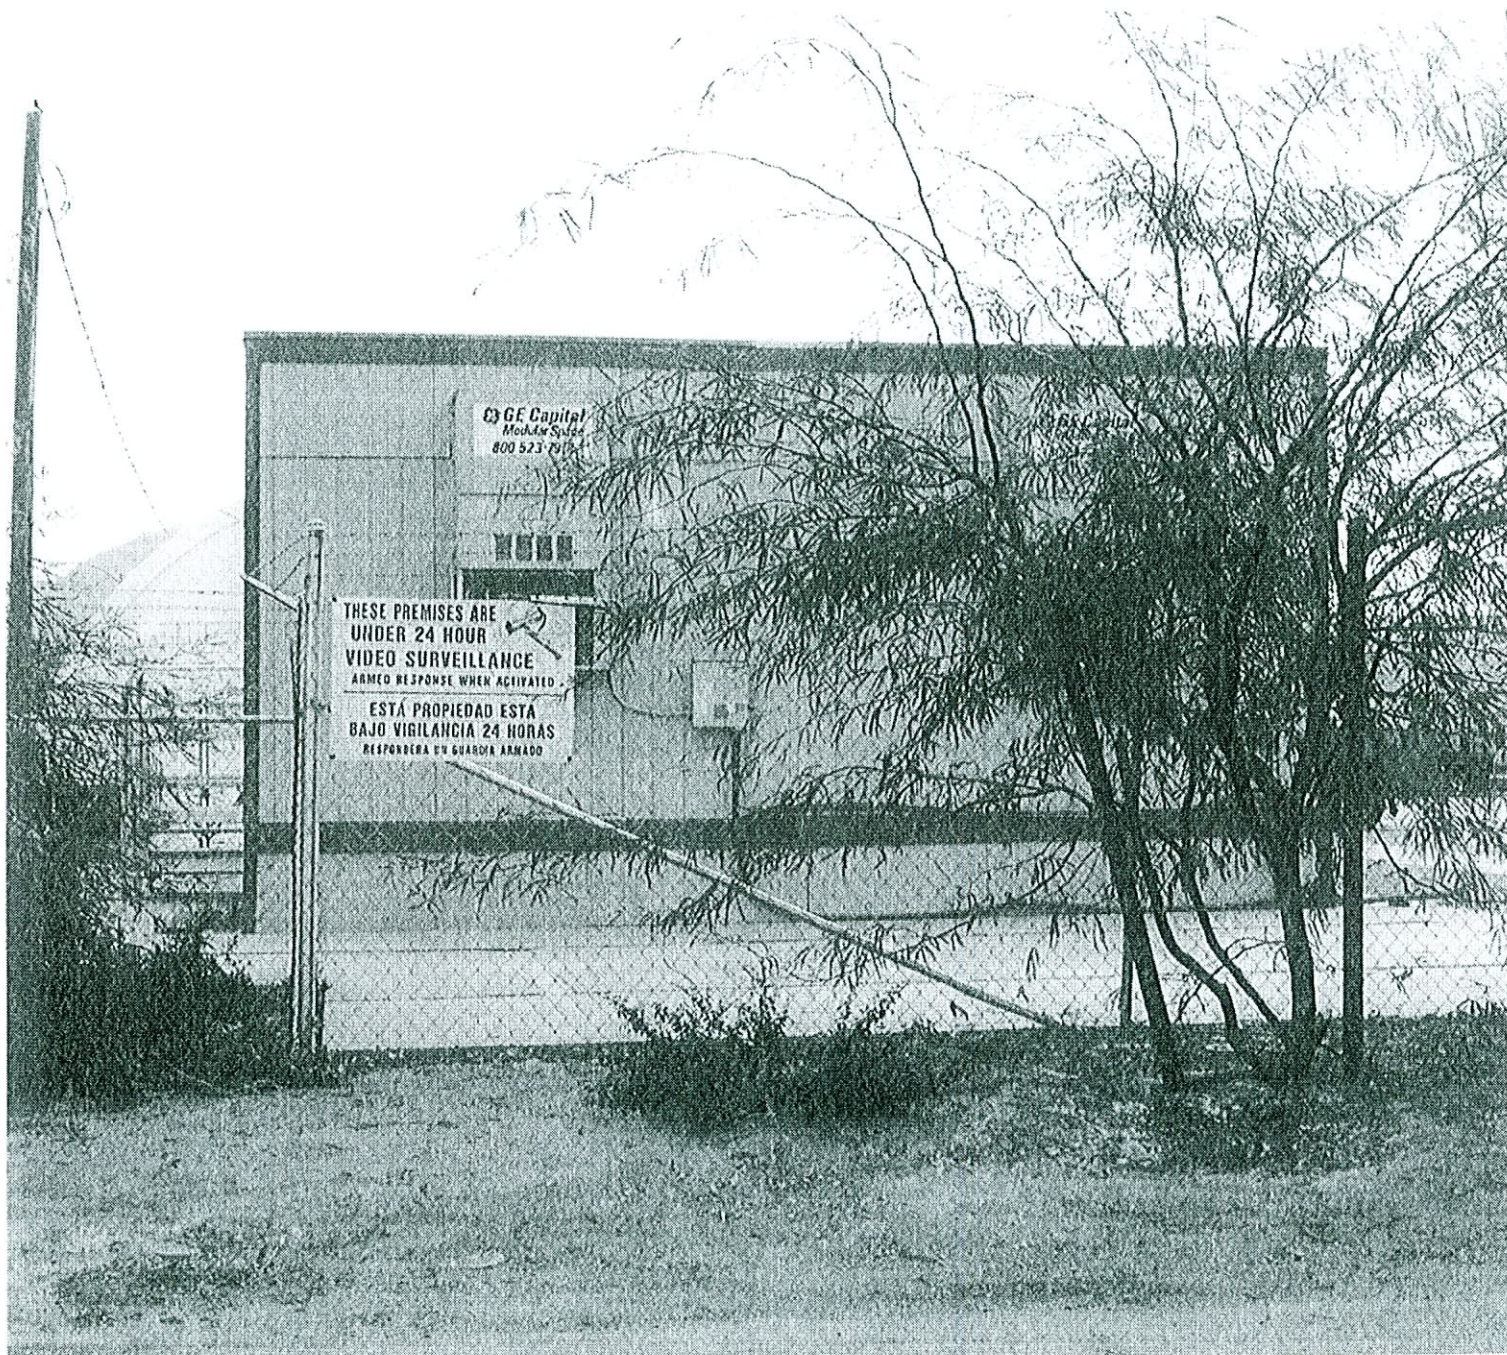

BUILDING #2 – WEST ELEVATION

SDR-20124
04/12/07 PC


RECEIVED
FEB 22 2007

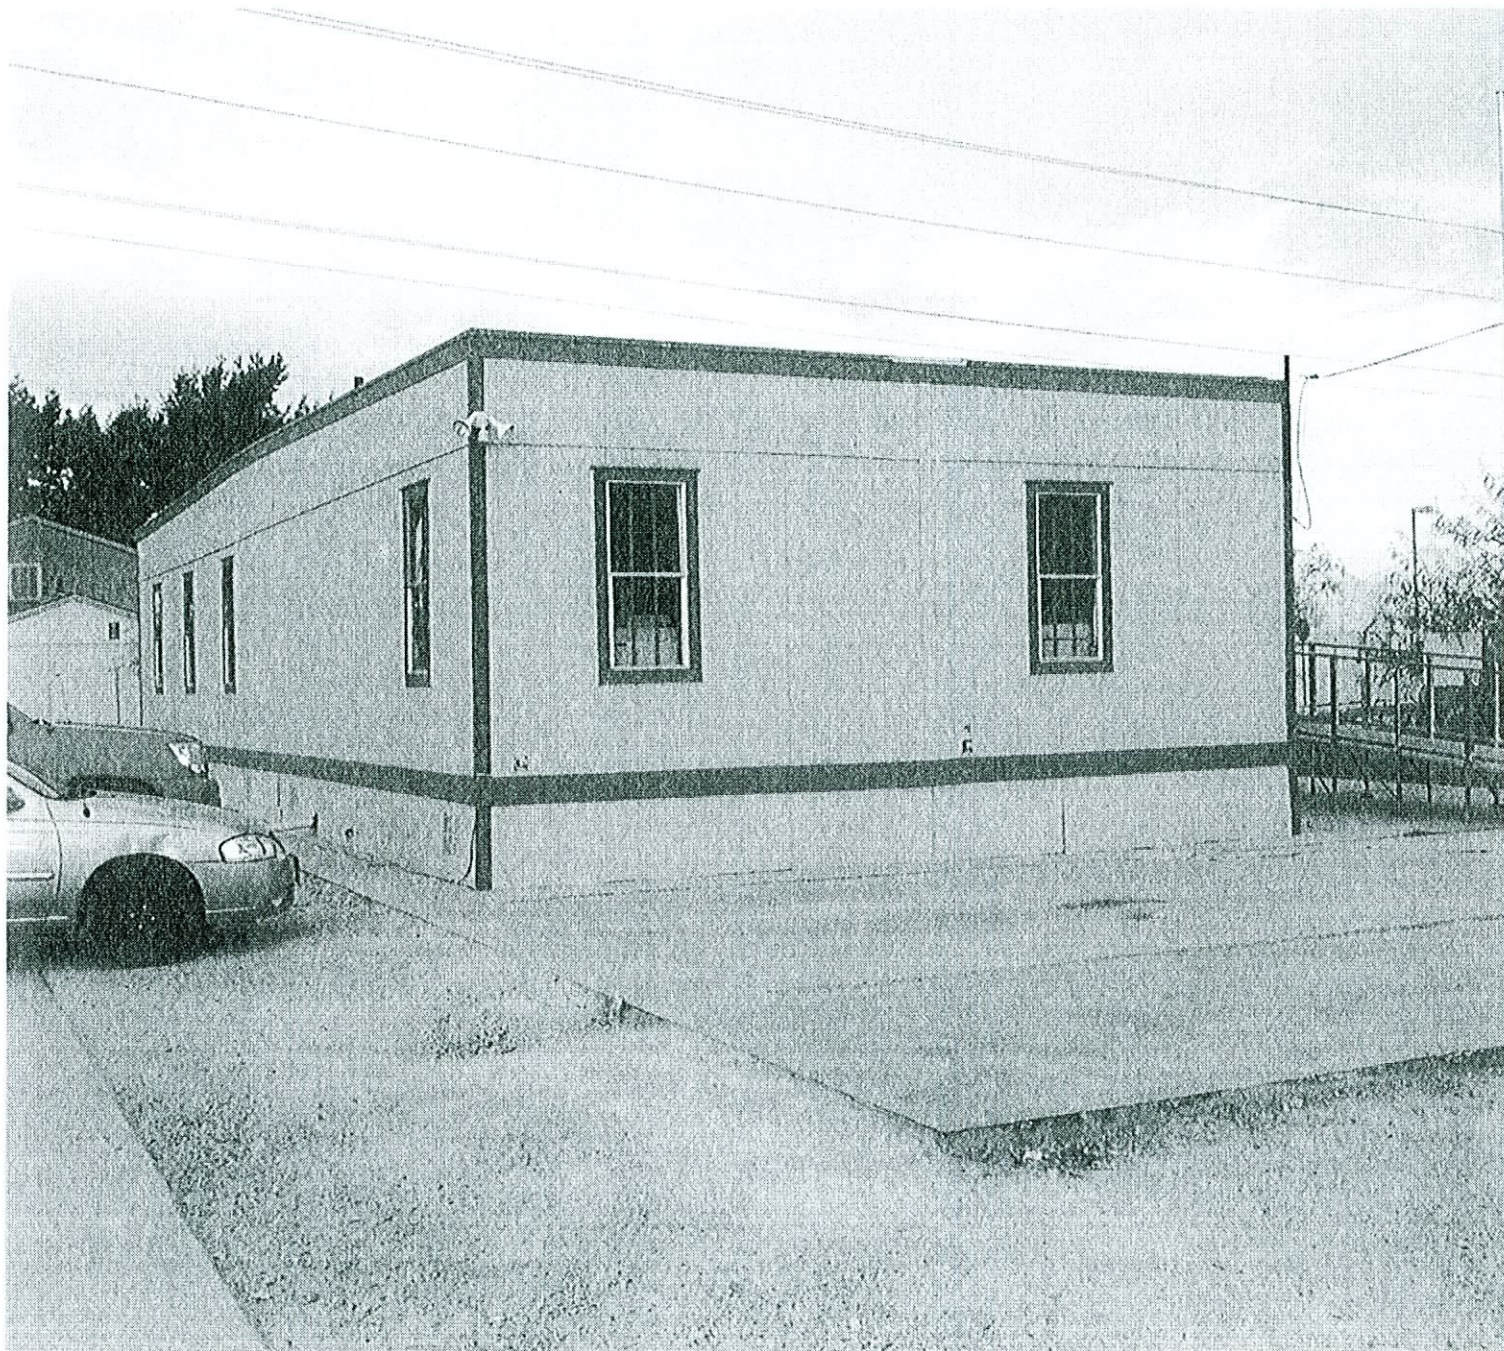

BUILDING #2 - EAST ELEVATION

SDR-20124
04/12/07 PC


RECEIVED
FEB 22 2007

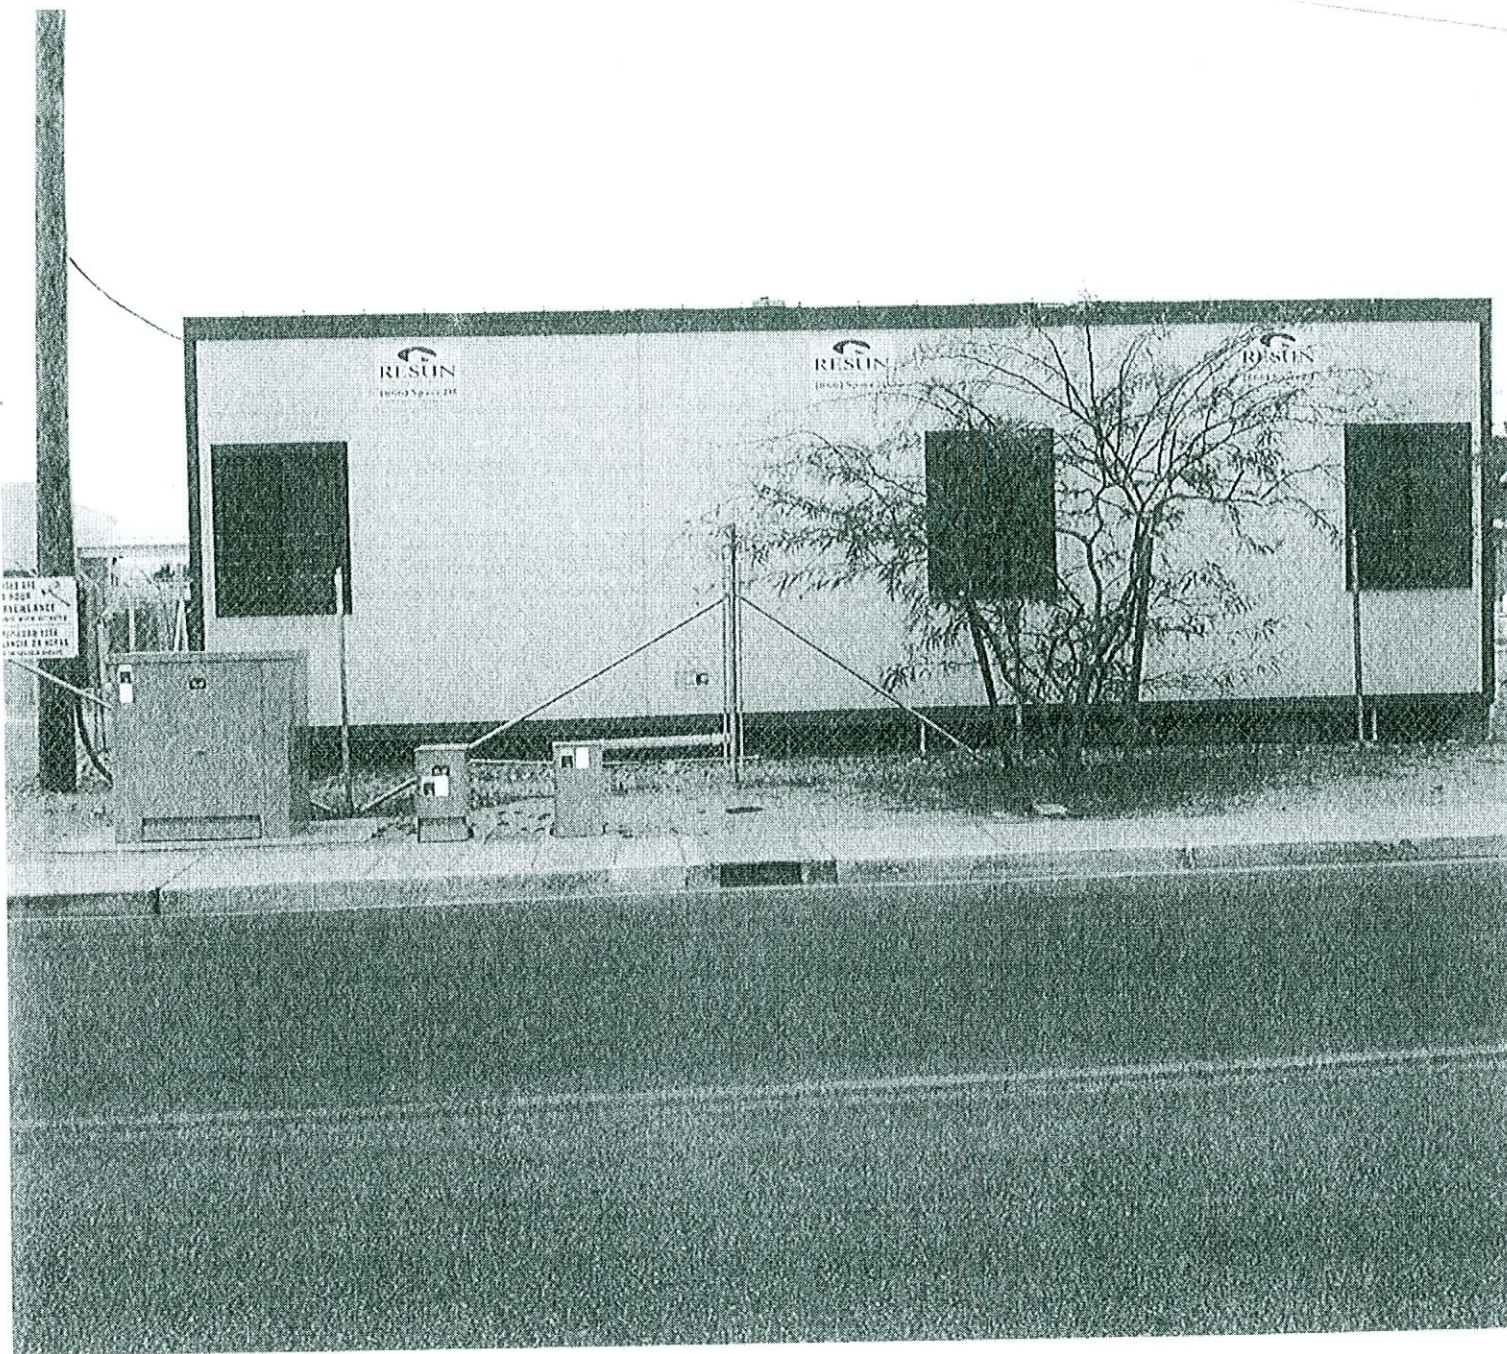

BUILDING #4 – NORTH ELEVATION

SDR-20124
04/12/07 PC


RECEIVED
FEB 22 2007

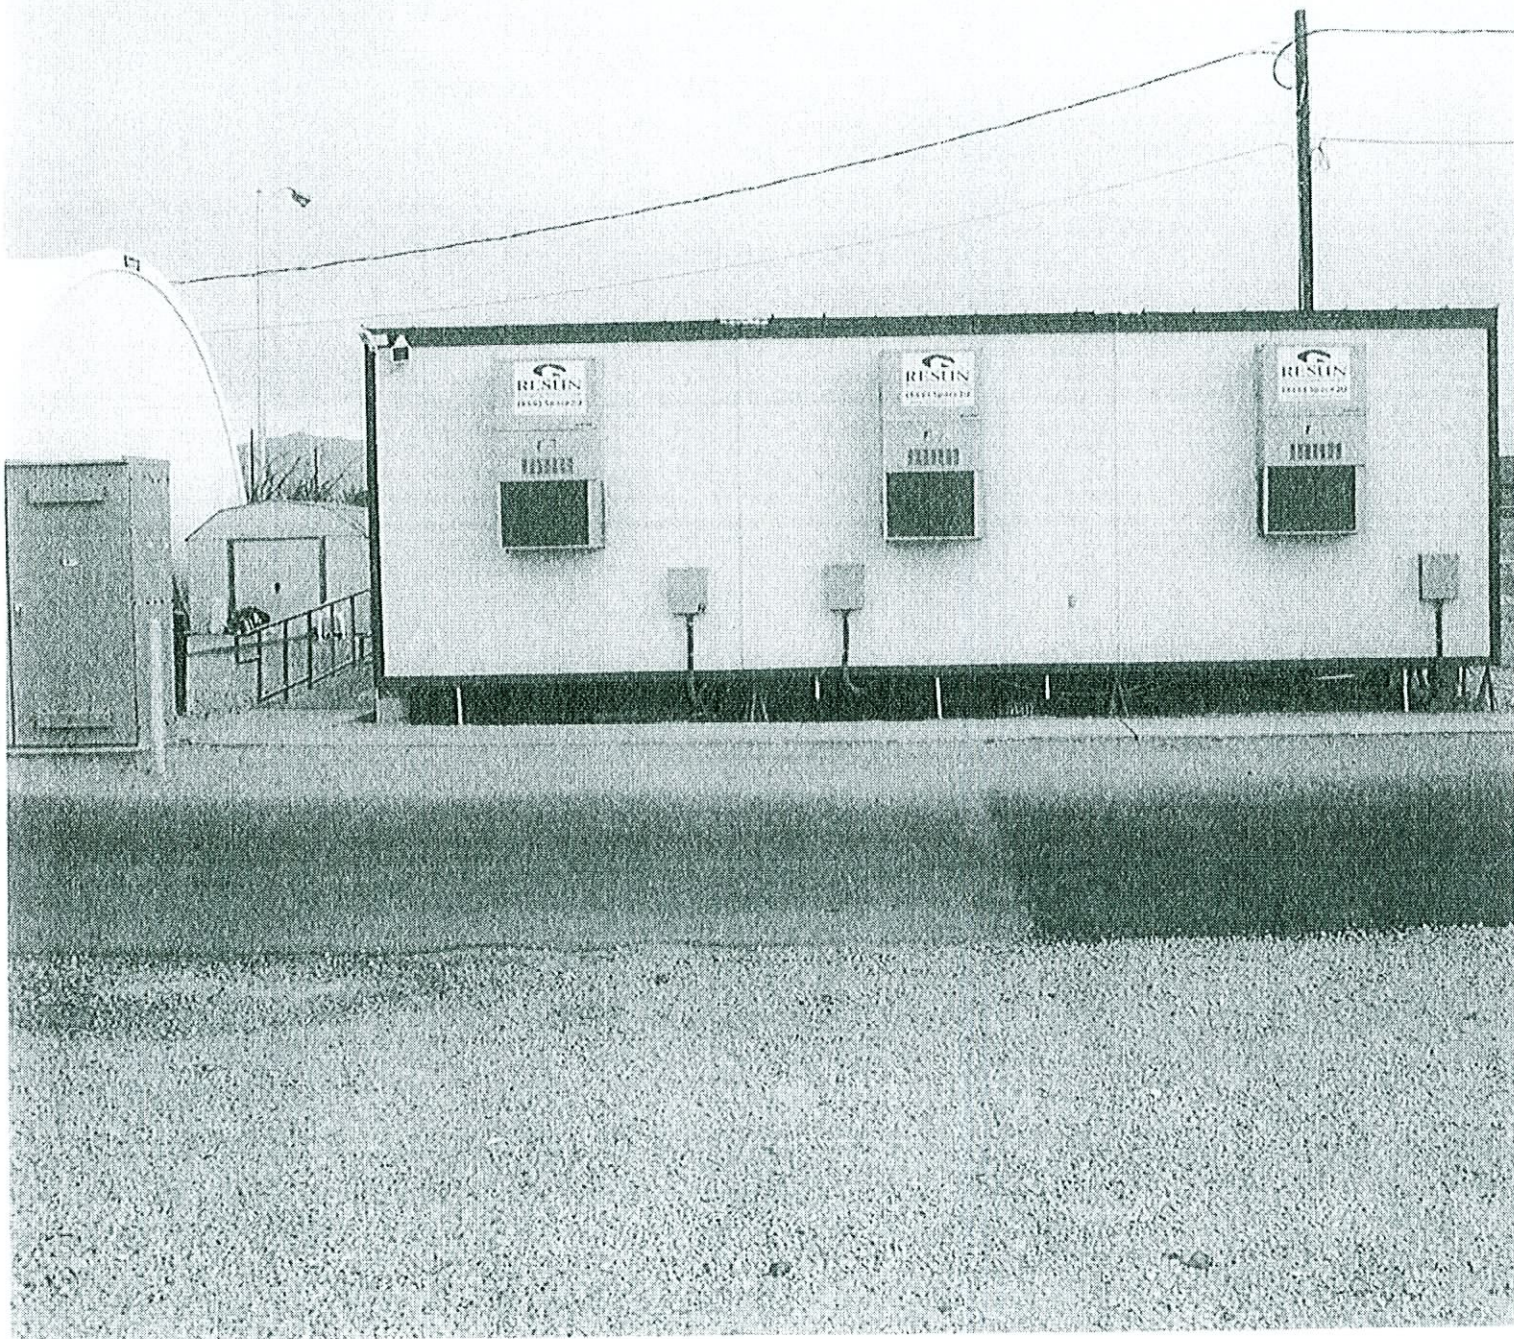

BUILDING #4 — SOUTH ELEVATION

SDR-20124
04/12/07 PC


RECEIVED
FEB 22 2007

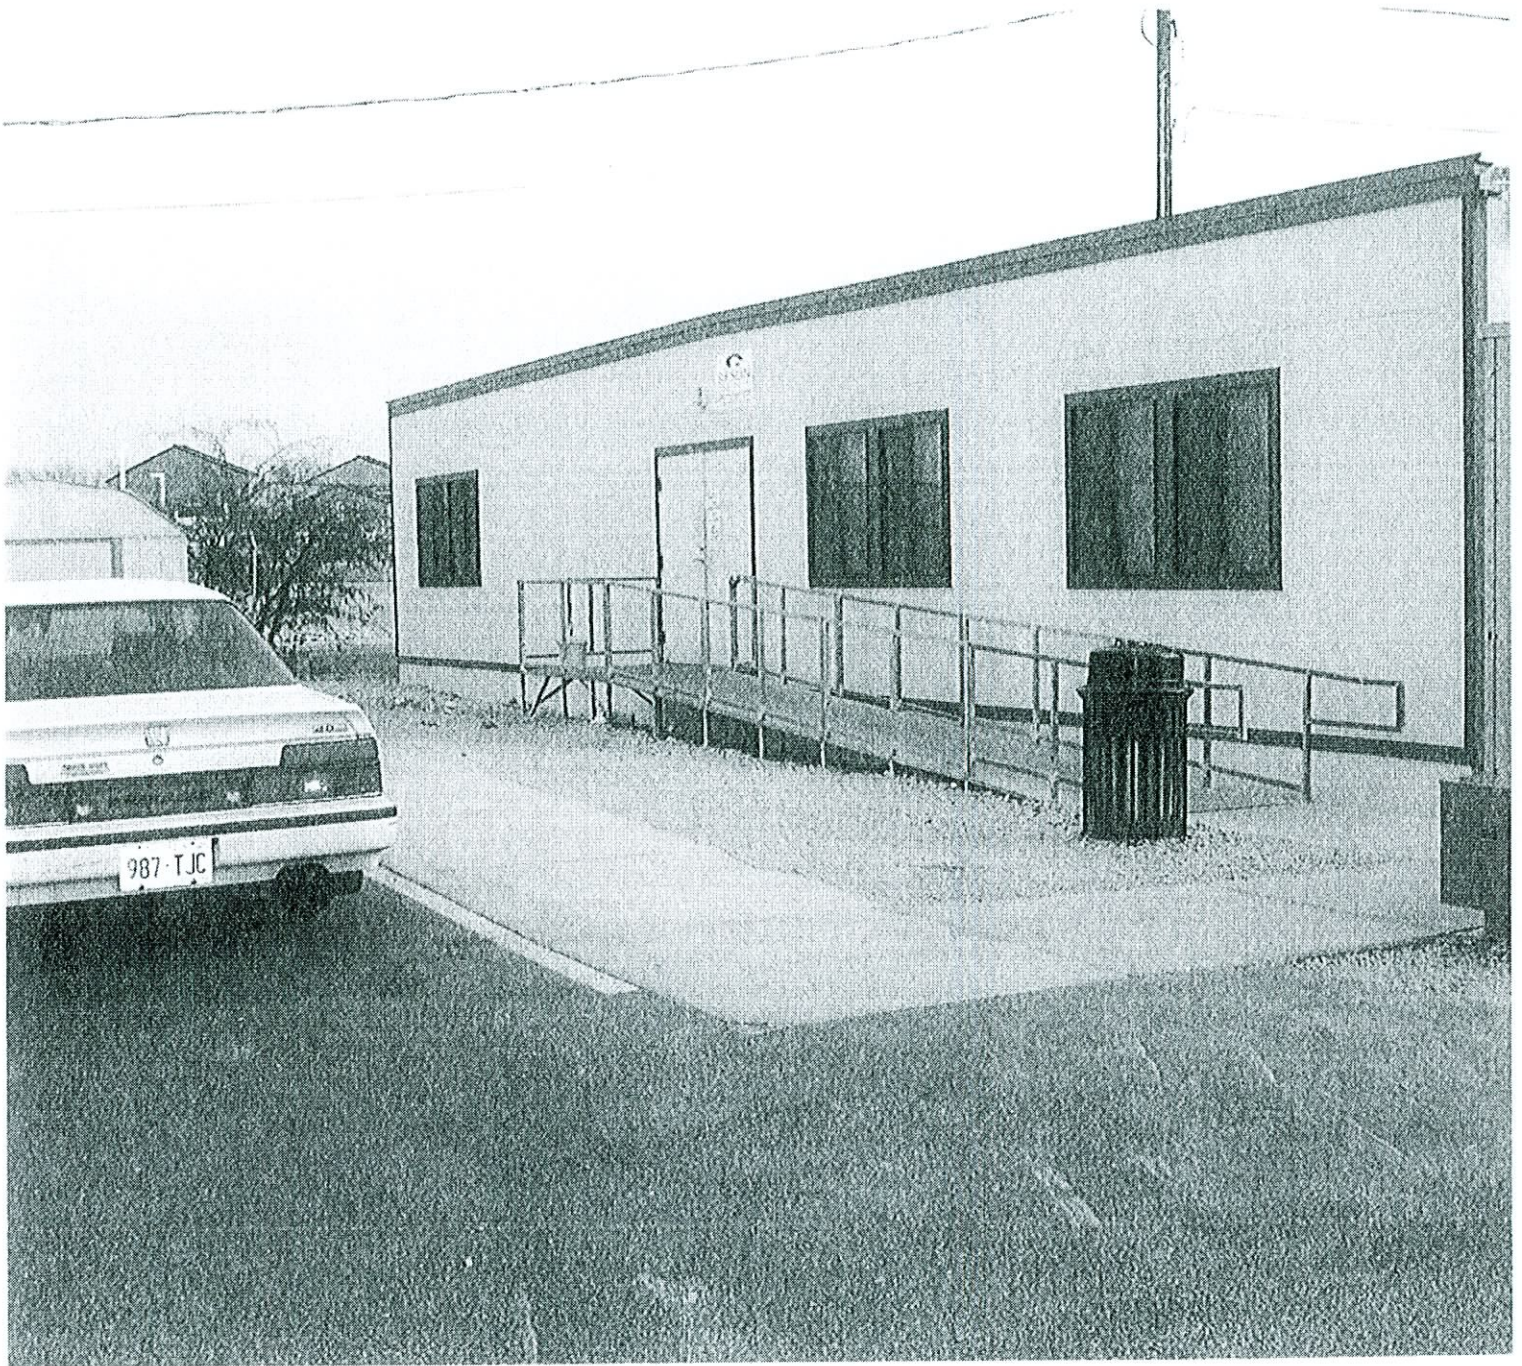

BUILDING #4 – WEST ELEVATION

SDR-20124
04/12/07 PC


RECEIVED
FEB 22 2007

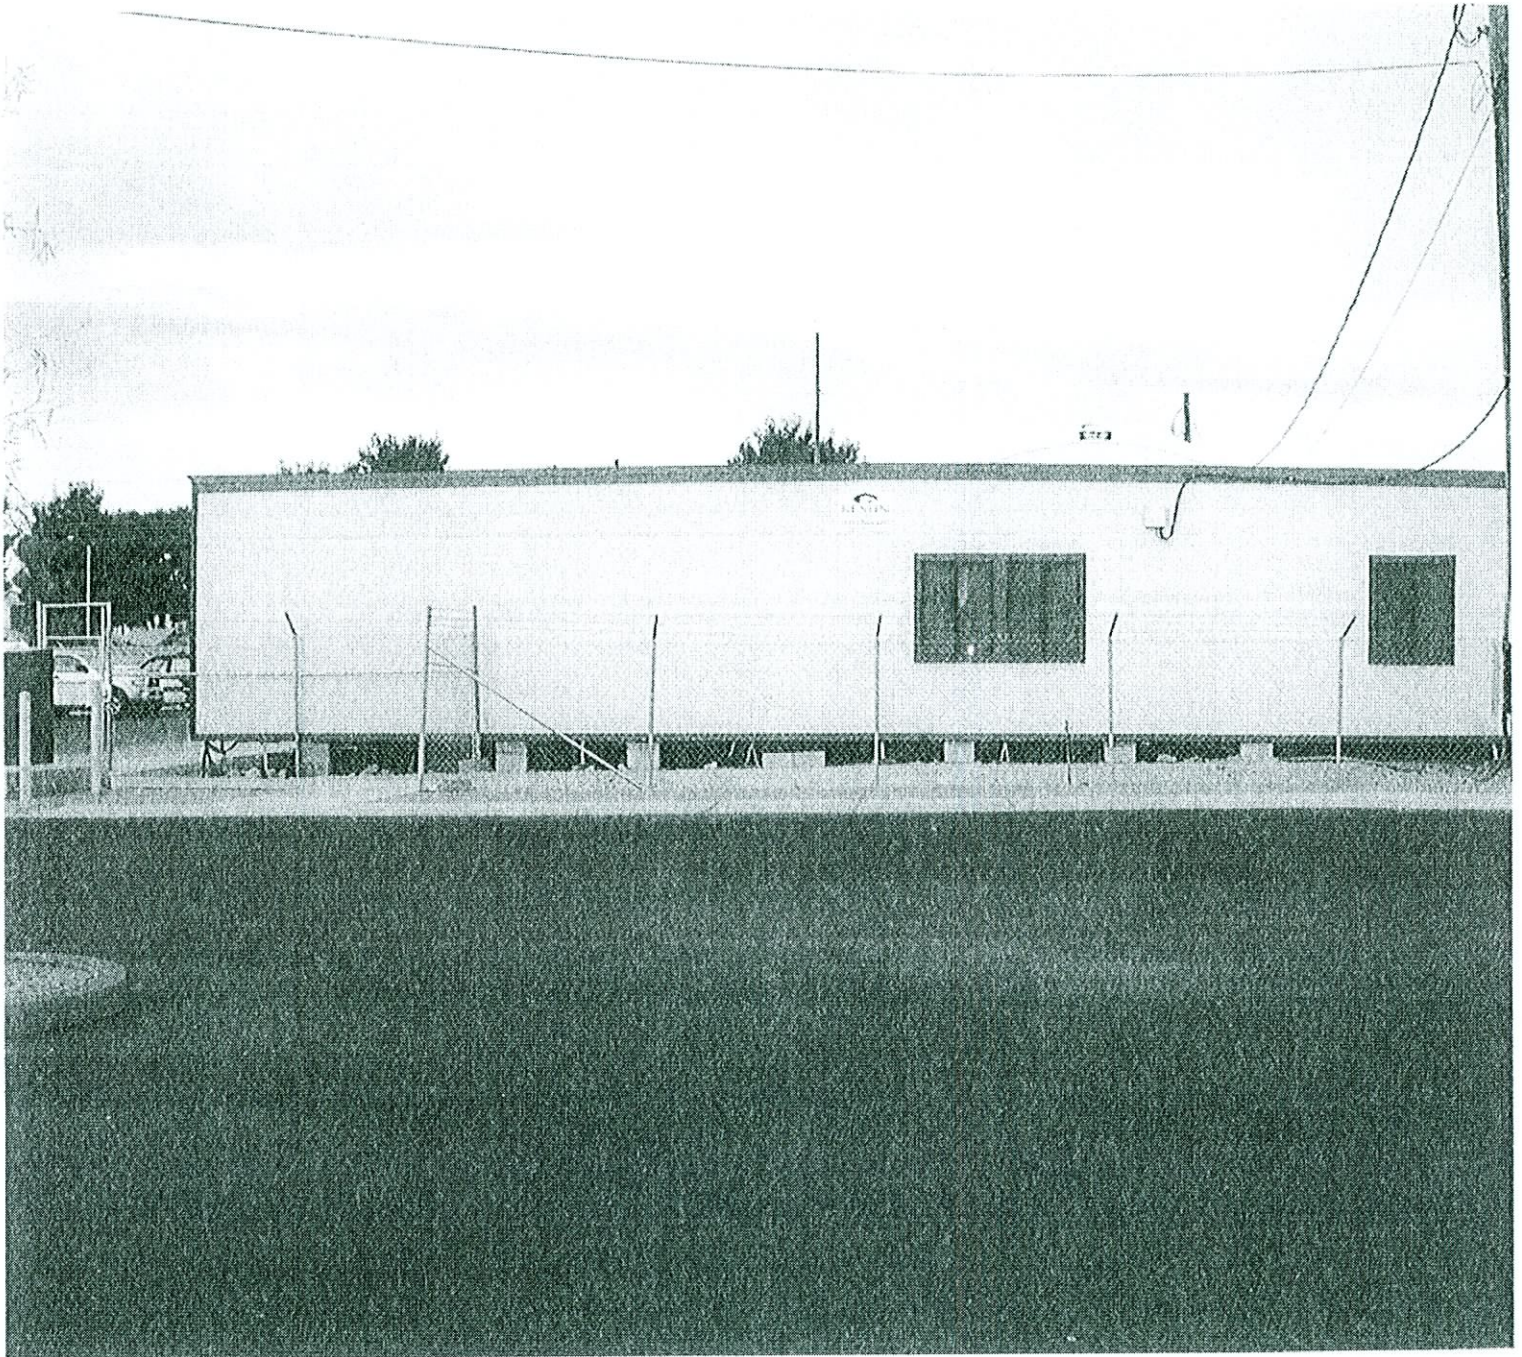

BUILDING #4 - EAST ELEVATION

SDR-20124
04/12/07 PC

RECEIVED
FEB 22 2007

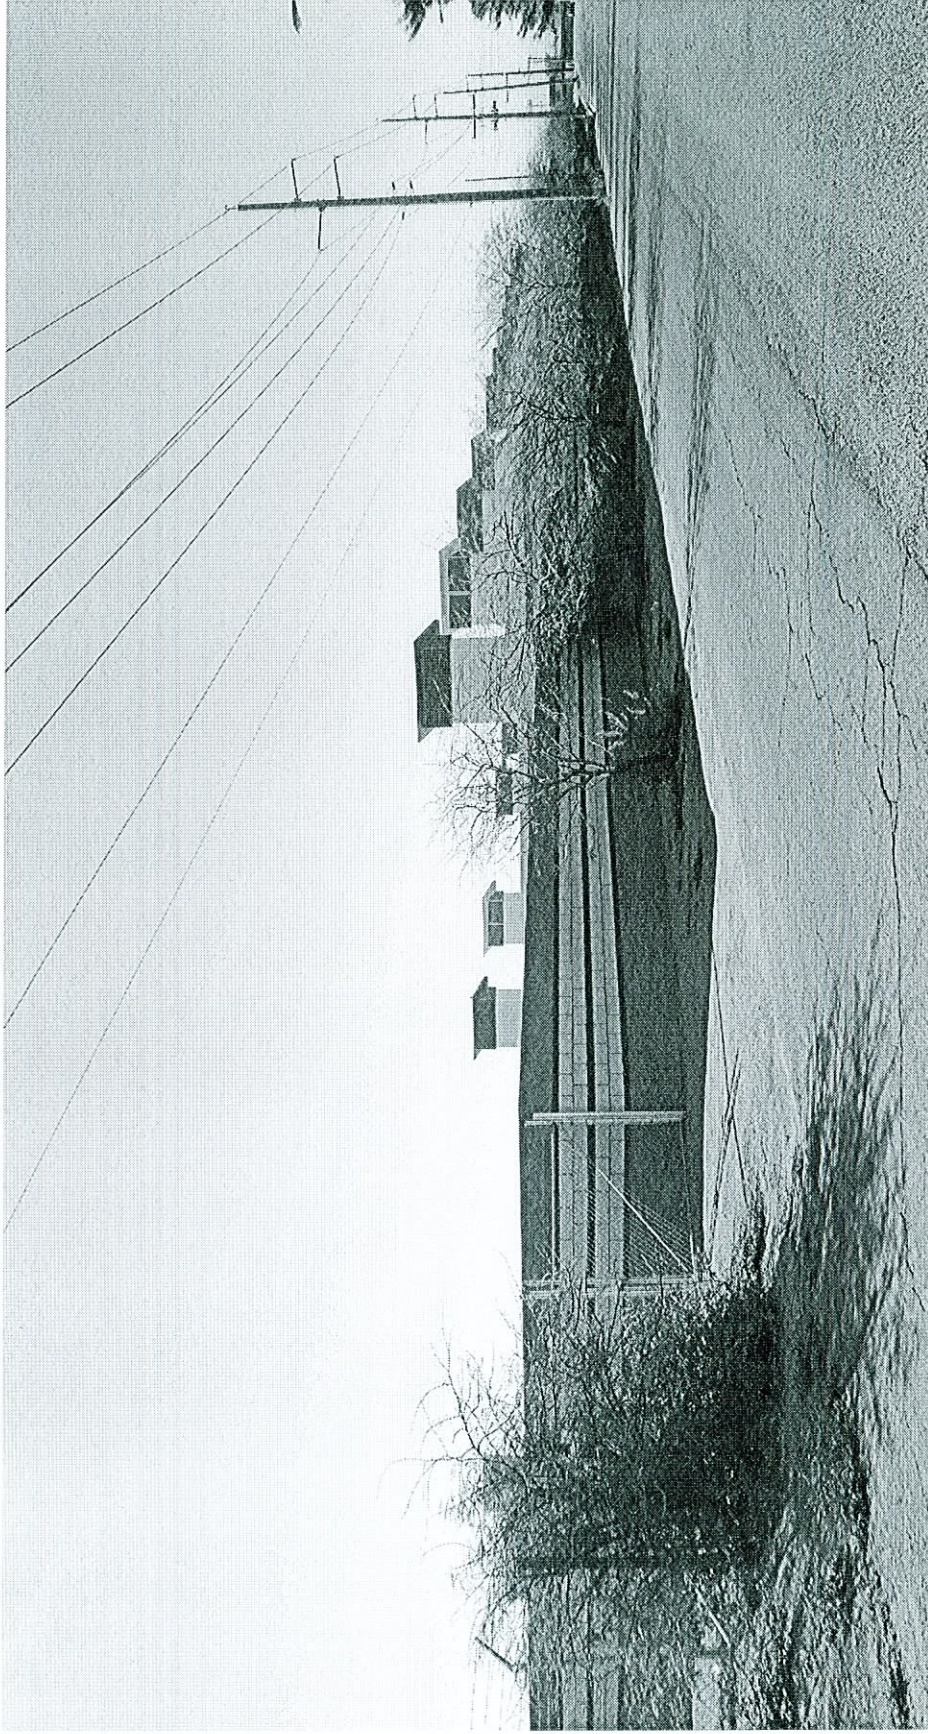


SDR-20124 - APPLICANT: THE ANIMAL FOUNDATION - OWNER: CITY OF LAS VEGAS
SOUTHWEST CORNER OF HARRIS AVENUE AND MOJAVE ROAD
APRIL 12, 2007 PLANNING COMMISSION

03/12/07



SDR-20124 - APPLICANT: THE ANIMAL FOUNDATION - OWNER: CITY OF LAS VEGAS
SOUTHWEST CORNER OF HARRIS AVENUE AND MOJAVE ROAD
APRIL 12, 2007 PLANNING COMMISSION

03/12/07

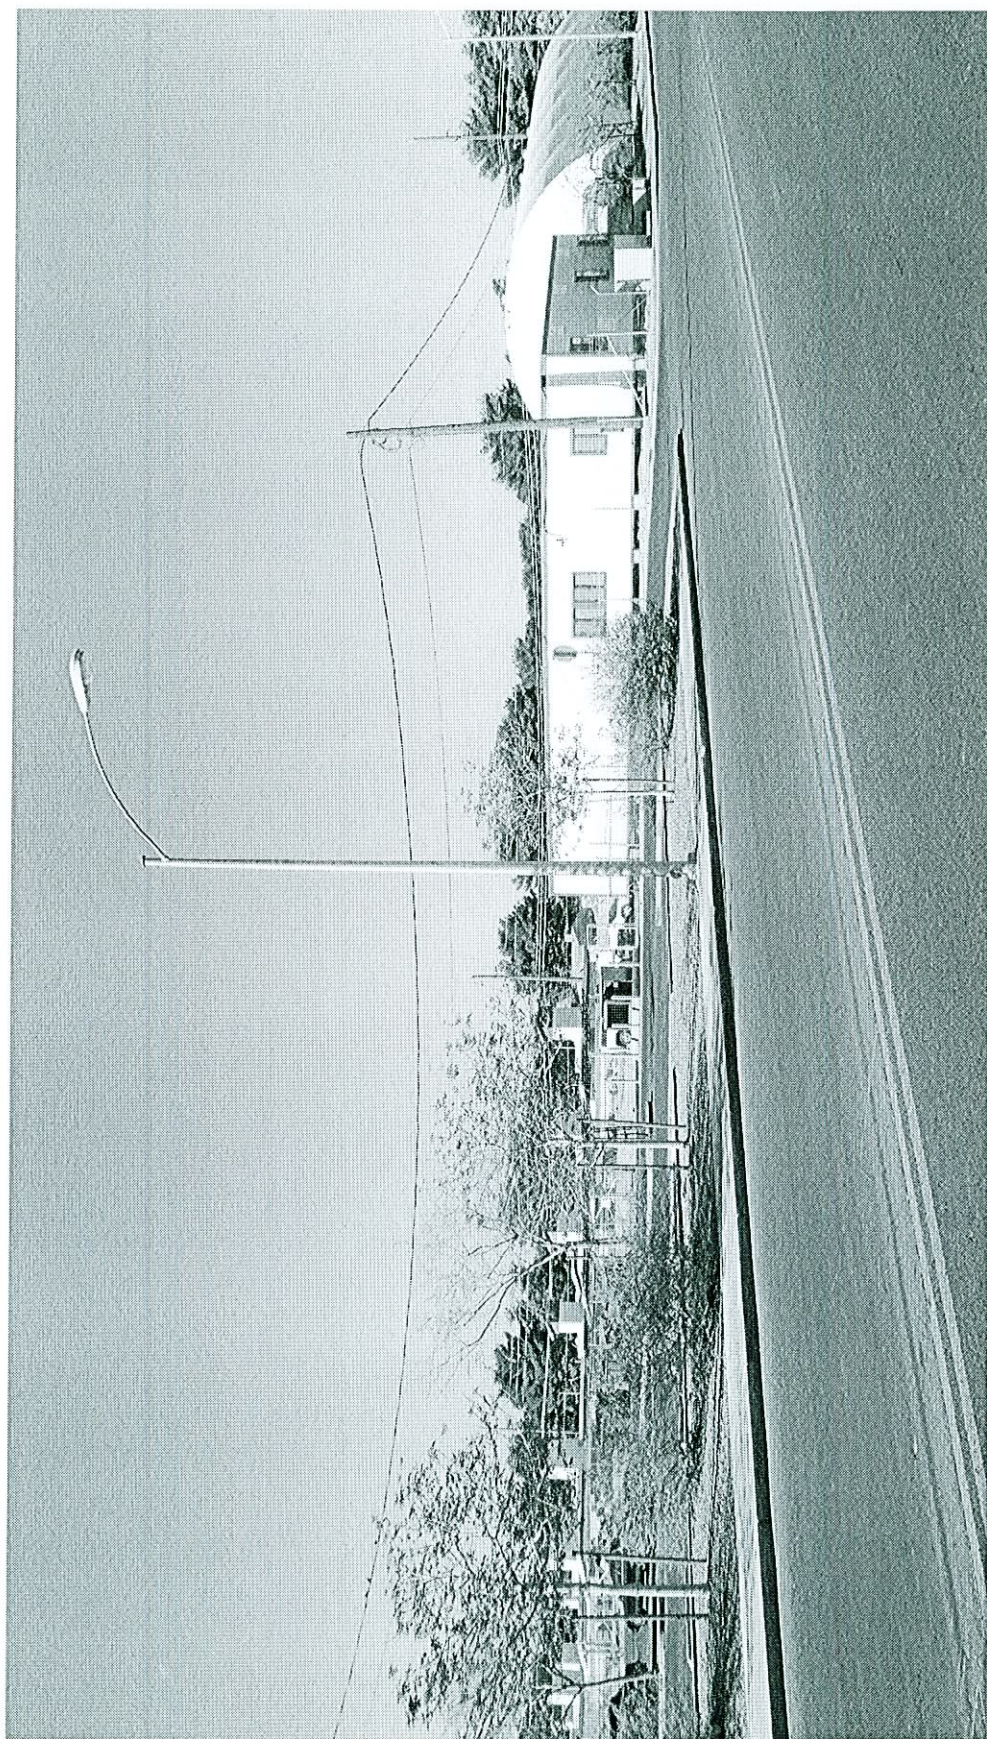

SDR-20124 - APPLICANT: THE ANIMAL FOUNDATION - OWNER: CITY OF LAS VEGAS
SOUTHWEST CORNER OF HARRIS AVENUE AND MOJAVE ROAD
APRIL 12, 2007 PLANNING COMMISSION

03/12/07



SDR-20124 - APPLICANT: THE ANIMAL FOUNDATION - OWNER: CITY OF LAS VEGAS
SOUTHWEST CORNER OF HARRIS AVENUE AND MOJAVE ROAD
APRIL 12, 2007 PLANNING COMMISSION

03/12/07



SDR-20124 - APPLICANT: THE ANIMAL FOUNDATION - OWNER: CITY OF LAS VEGAS
SOUTHWEST CORNER OF HARRIS AVENUE AND MOJAVE ROAD
APRIL 12, 2007 PLANNING COMMISSION

03/12/07