

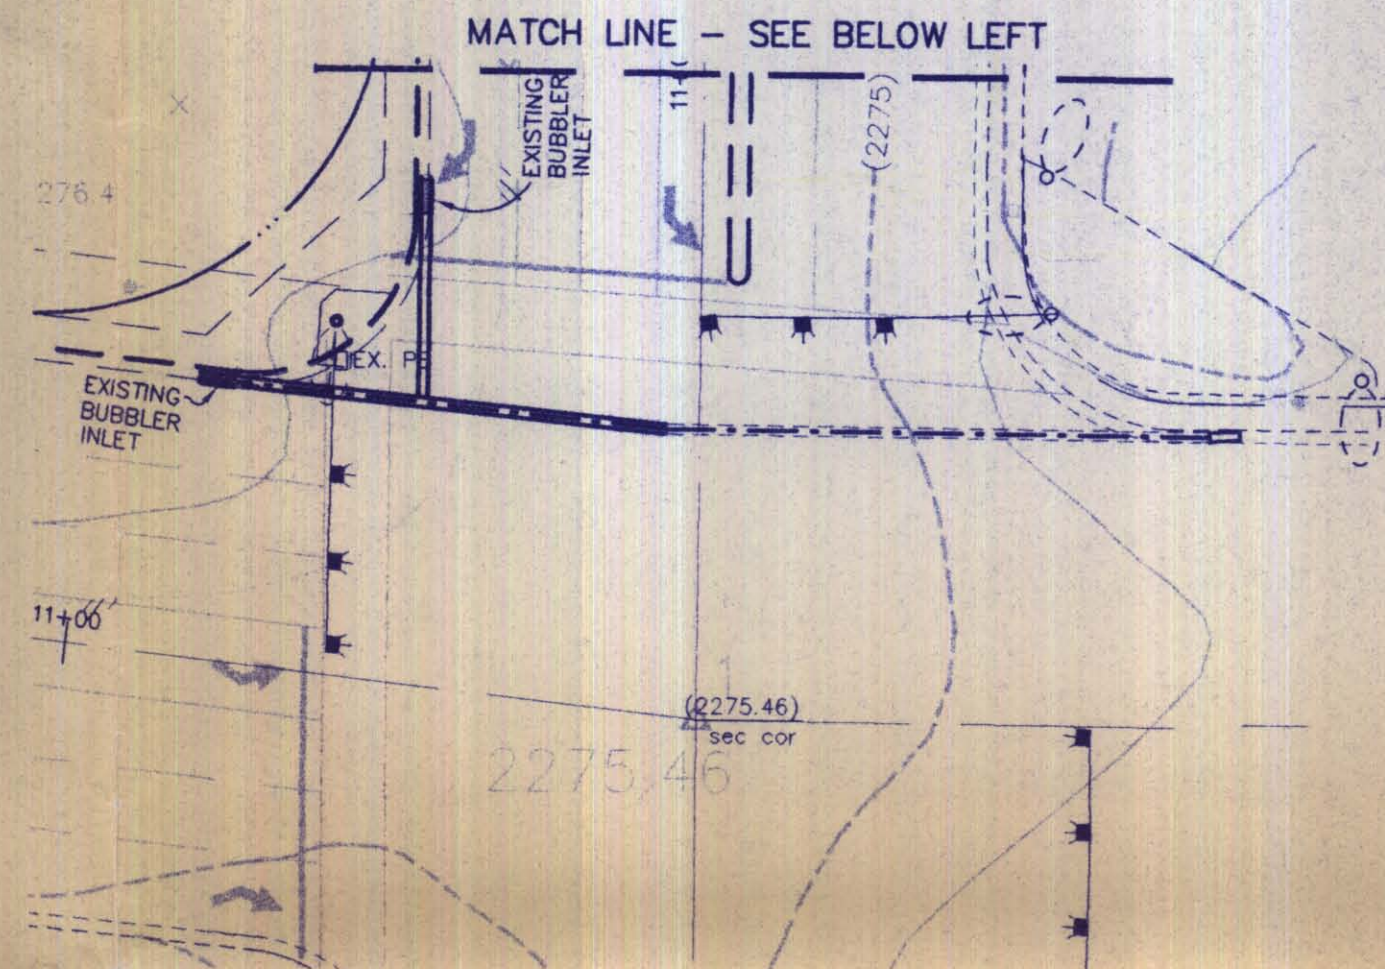


MATCH LINE SEE SHEET C-6

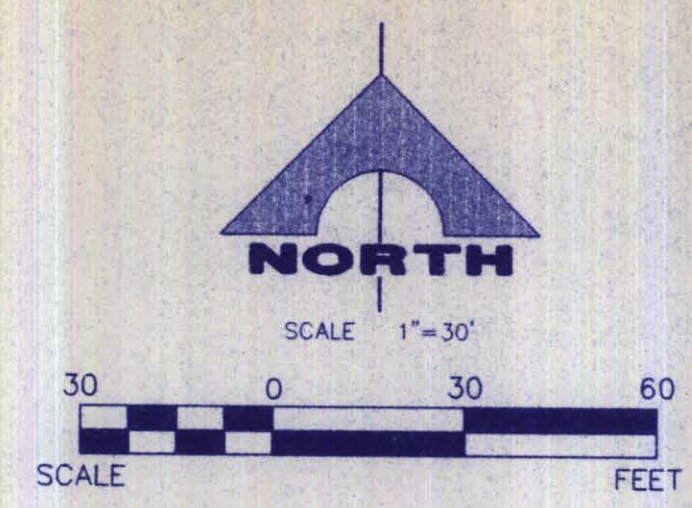

- GRADING NOTES**
1. CONSTRUCT COMMERCIAL DRIVEWAY & 8" WIDE VALLEY GUTTER, PER USDOCA NO. 222A AND USDOCA NO. 228.
 2. CONSTRUCT "L" TYPE CURB PER USDOCA NO. 216.
 3. CONSTRUCT 3" WIDE VALLEY GUTTER PER DETAIL 1 SHEET C-7.
 4. CONSTRUCT 2" AC PAVING OVER 4" TYPE II AGGREGATE BASE OVER 12" COMPACTED SUBGRADE PER DETAIL 2 SHEET C-7. SEE SOILS REPORT FOR MORE INFORMATION.
 5. CONSTRUCT TYPE "A" CURB PER DETAIL 3 SHEET C-7.
 6. SAWCUT EXISTING SIDEWALK, "A" TYPE CURB AND MATCH.
 7. CONSTRUCT 4" THICK SIDEWALK PER DETAIL 4 SHEET C-7. SEE PLAN FOR WIDTH. SEE ALSO ARCHITECTURAL PLANS FOR EXACT LOCATION, COLOR AND FINISH.
 8. EXISTING SIDEWALK AND CURB TO BE REMOVED.
 9. EXISTING SIDEWALK UNDERDRAIN TO BE REMOVED.
 10. SAWCUT EXISTING SIDEWALK, CURB AND GUTTER (C & G) AND MATCH.
 11. EXISTING SIDEWALK TO REMAIN.
 12. CONSTRUCT TACK-ON CURB PER DETAIL 5 SHEET C-7.
 13. CONSTRUCT 3" WIDE CURB OPENING PER DETAIL 6 SHEET C-7.
 14. EXISTING 3" WIDE VALLEY GUTTER TO REMAIN.
 15. CONSTRUCT 6" STEPS WITH HANDRAIL. SEE ARCHITECTURAL PLANS FOR MORE DETAILS.
 16. EXISTING BERM TO BE REMOVED.
 17. SLOPE BERM TO MATCH EXISTING GROUND.
 18. EXISTING BERM TO REMAIN.
 19. MATCH WITH EXISTING BERM.
 20. EXISTING CURB TO BE REMOVED.
 21. NEW SIDEWALK TO MATCH WITH EXISTING SIDEWALK.
 22. MATCH TO EXISTING "L" CURB.
 23. CONSTRUCT SIDEWALK PER USDOCA NO. 235. CASE I SEE PLAN FOR "A" AND "B" DIMENSION.

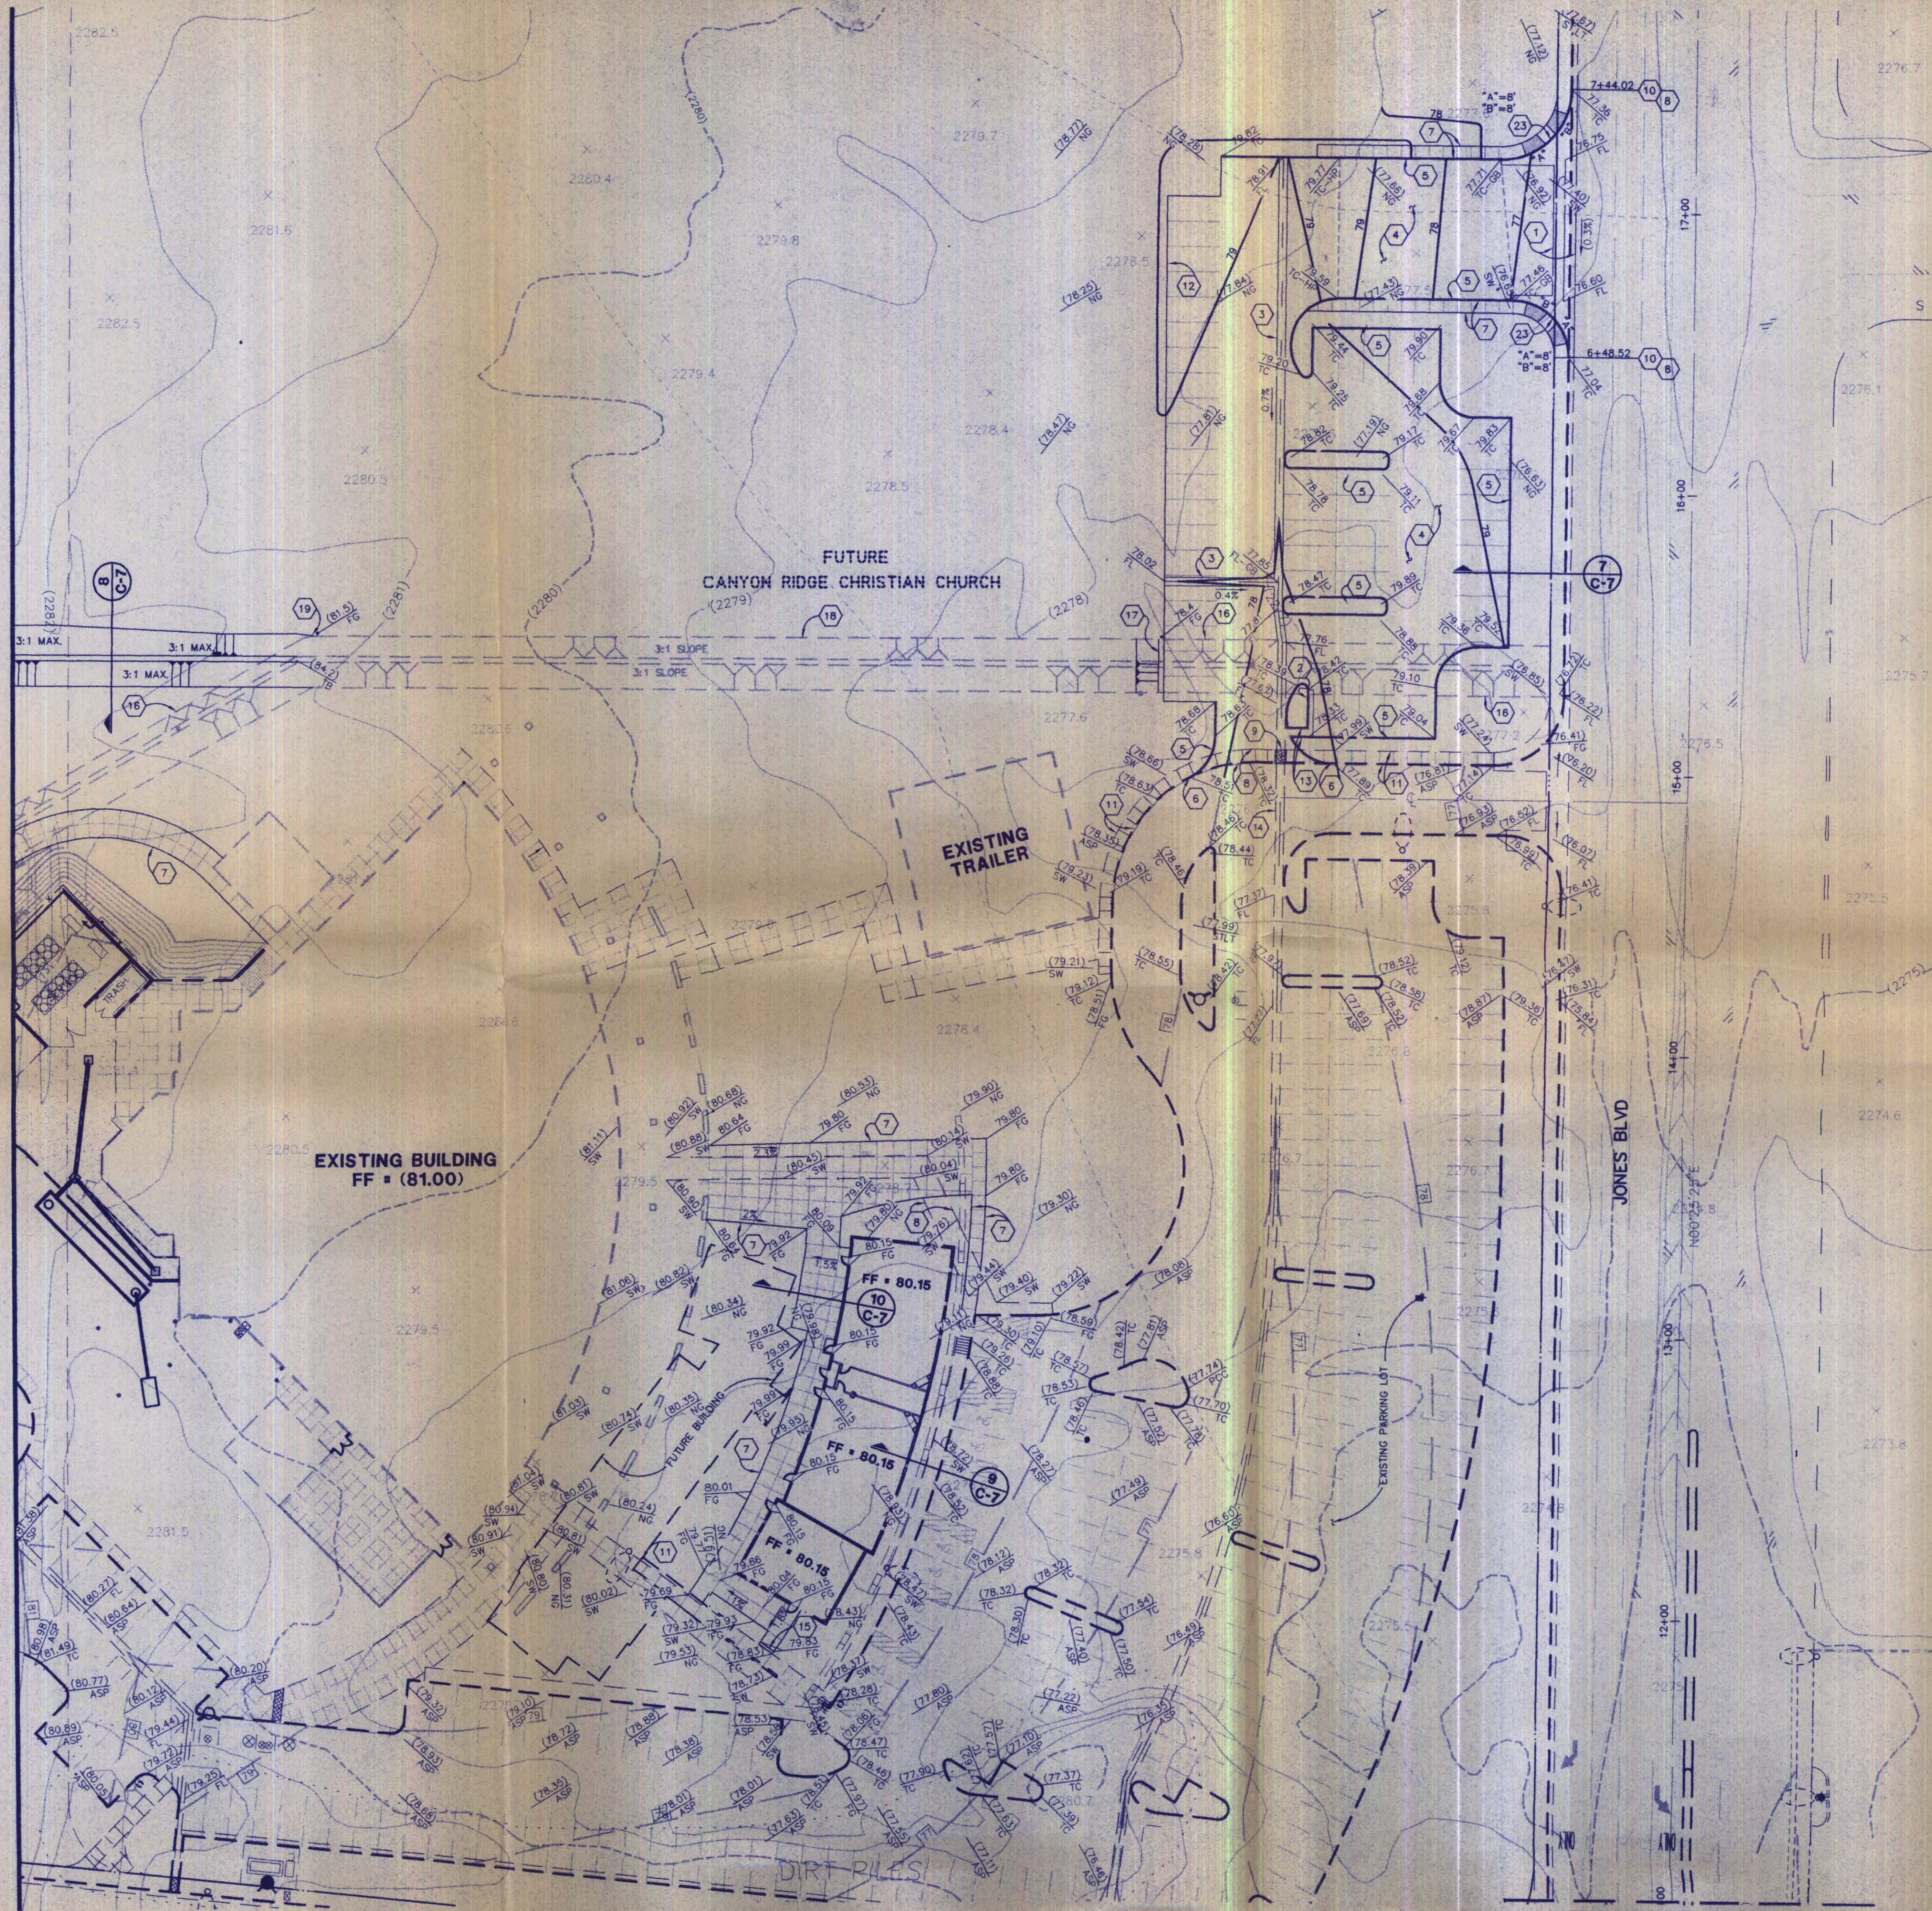

Call before you Dig.
1-800-227-2600
UNDERGROUND SERVICE (USA)

DESIGN: GON
DRAWN: JMW
CHECK: JMW
ISSUE DATE: 04-26-99
PLOT DATE: 04-26-99
PLOT TIME: 16:01:35

DATE: 04/26/99


ISSUE DATE: 04/26/99

100% COMPLETE


G. C. WALLACE, INC.
Engineering/Architecture
1555 SOUTH PARKWAY, SUITE 200, LAS VEGAS, NEVADA 89102
TELEPHONE: (702) 894-2000 • FAX: (702) 894-2250
F: 388-4801.dwg, U:\projects\CRCC\005.dwg

CANYON RIDGE CHRISTIAN CHURCH
PHASE II ADDITION
GRADING PLAN I


SHEET
C-5
5 OF 7 SHTS

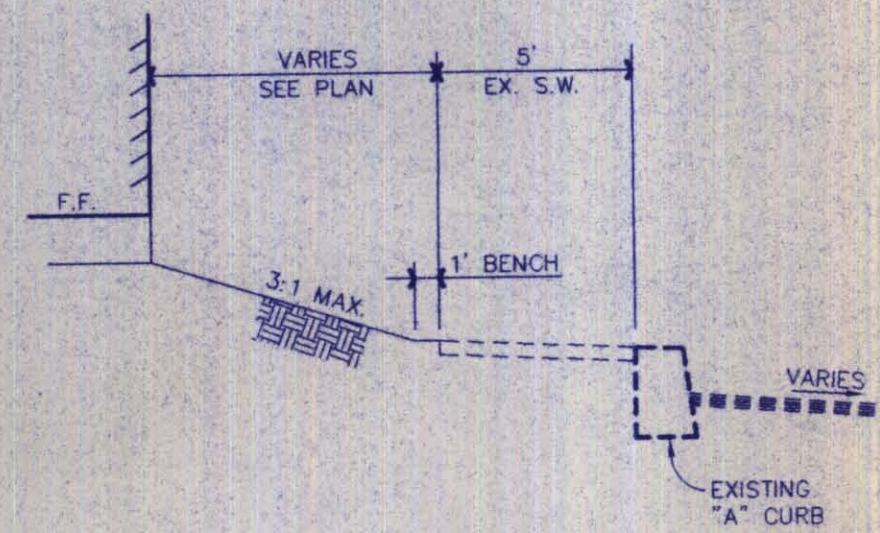


9 TYPICAL SECTION
SCALE: N.T.S.

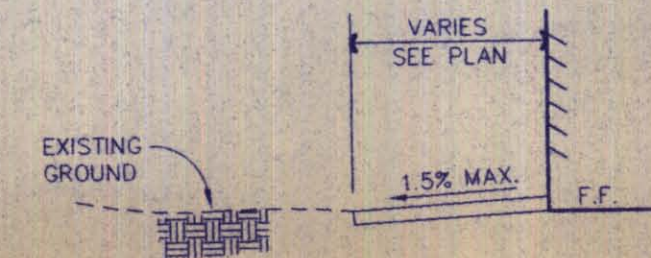


10 TYPICAL SECTION
SCALE: N.T.S.

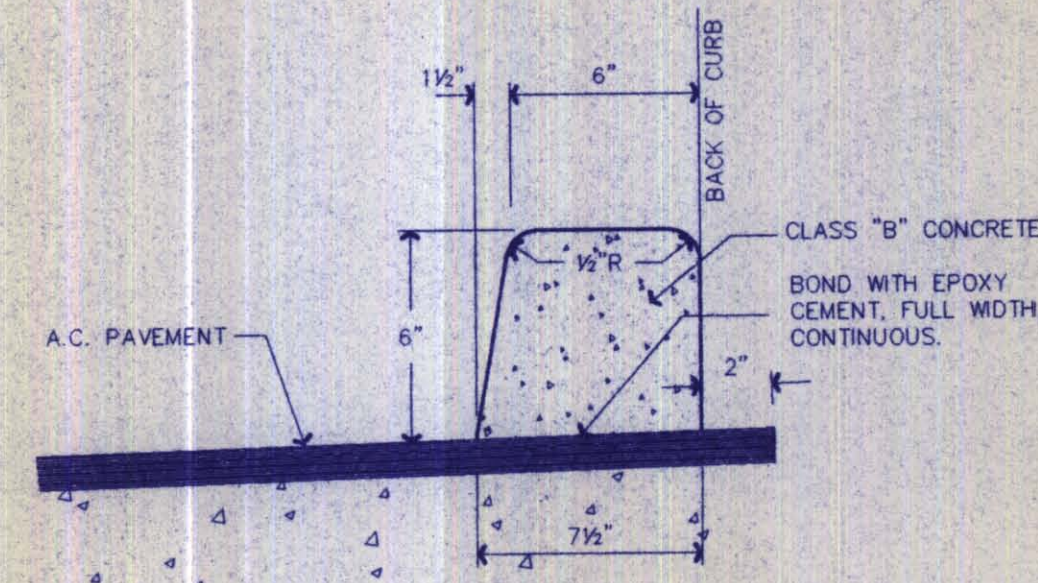


5 TACK-ON CURB DETAIL
SCALE: N.T.S.

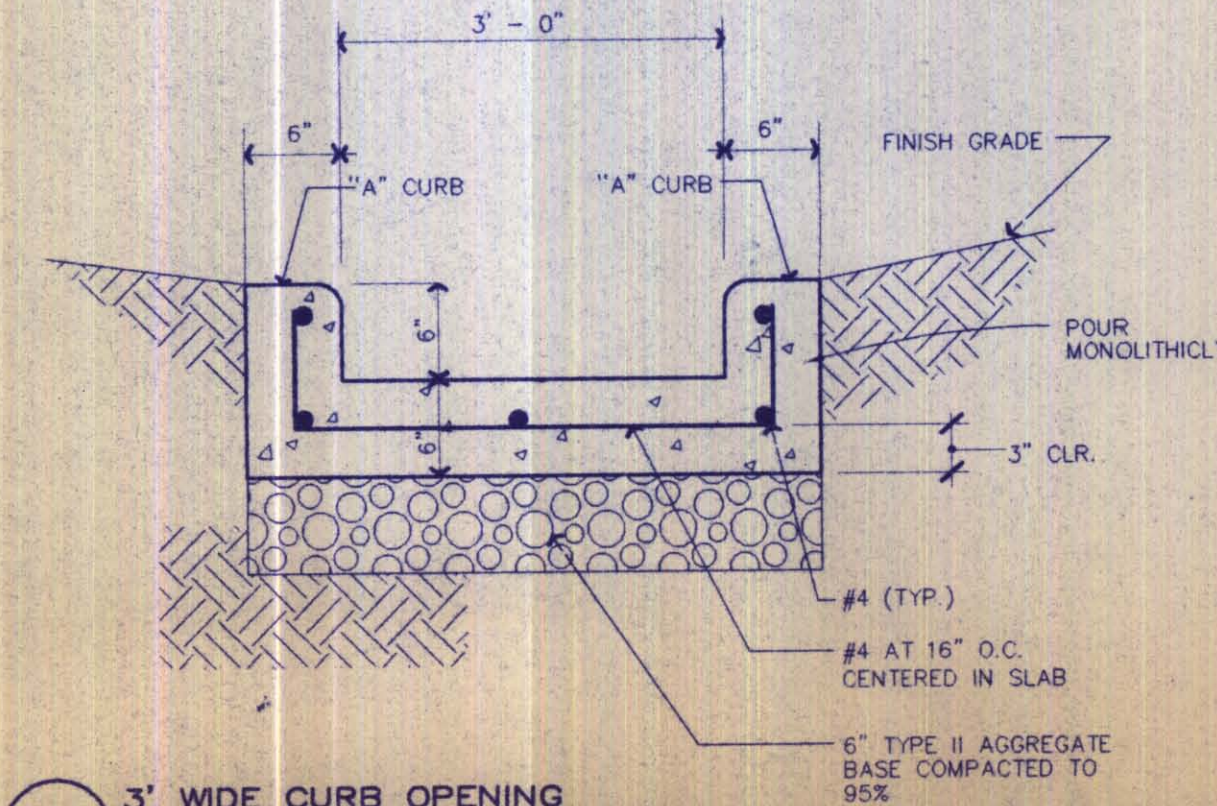


6 3' WIDE CURB OPENING
SCALE: N.T.S.

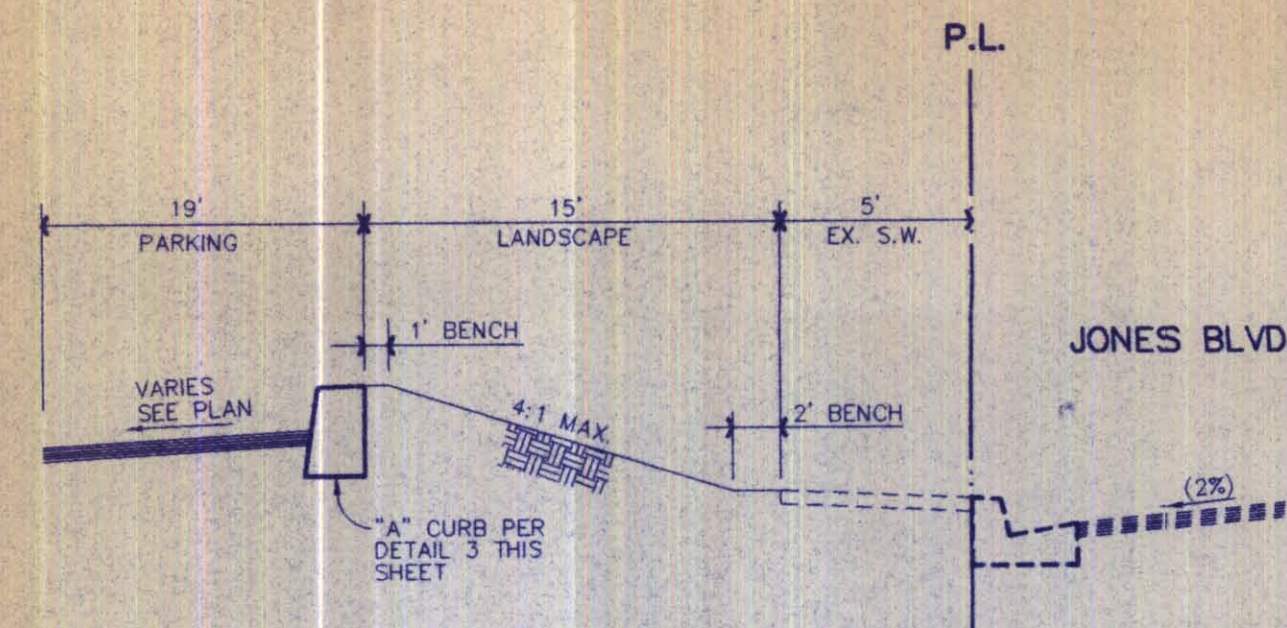


7 TYPICAL SECTION
SCALE: N.T.S.

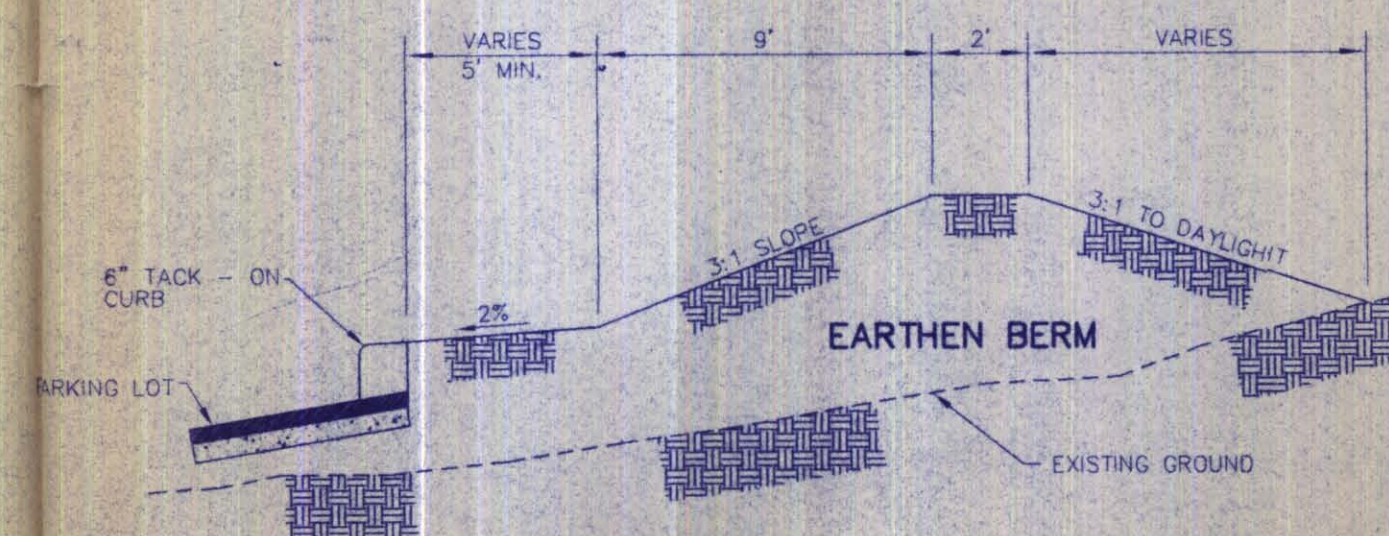


8 TYPICAL SECTION
SCALE: N.T.S.

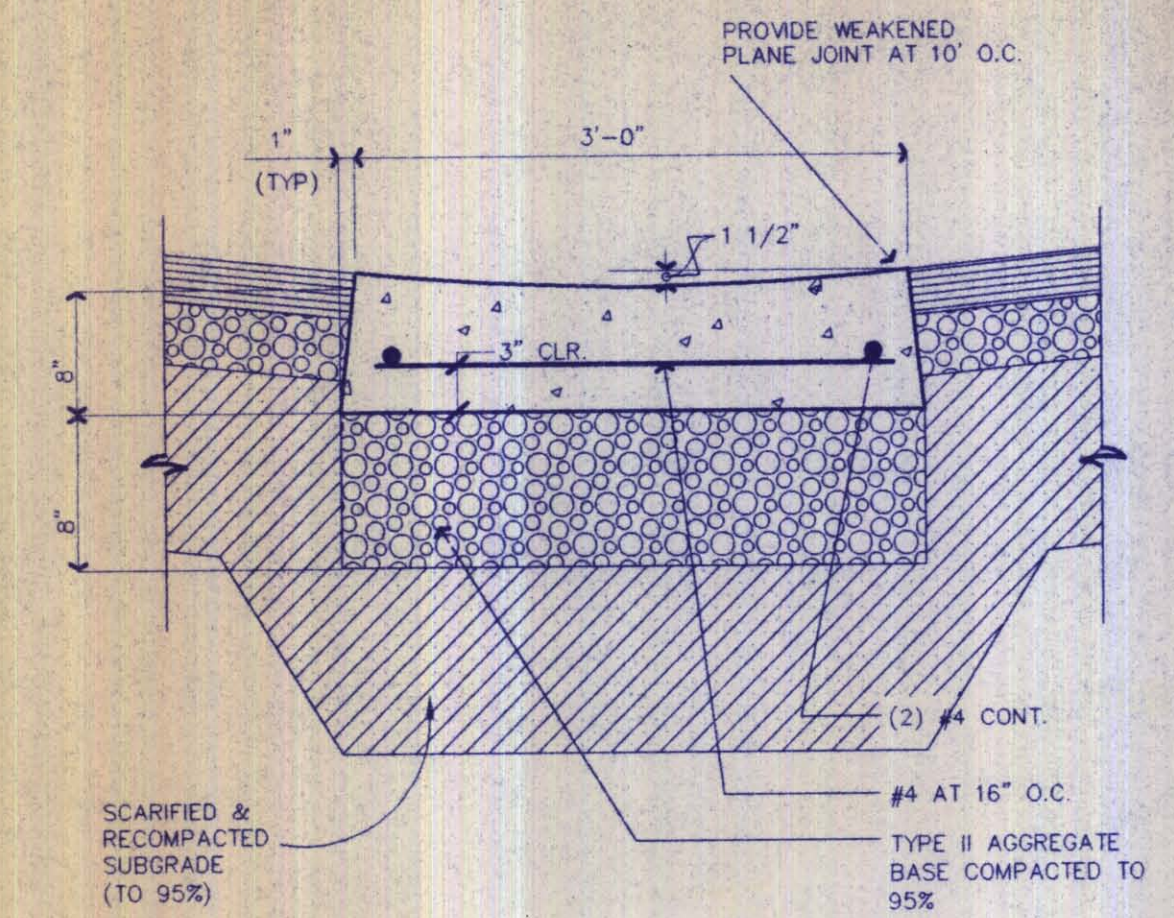


1 CONCRETE VALLEY GUTTER DETAIL
SCALE: N.T.S.

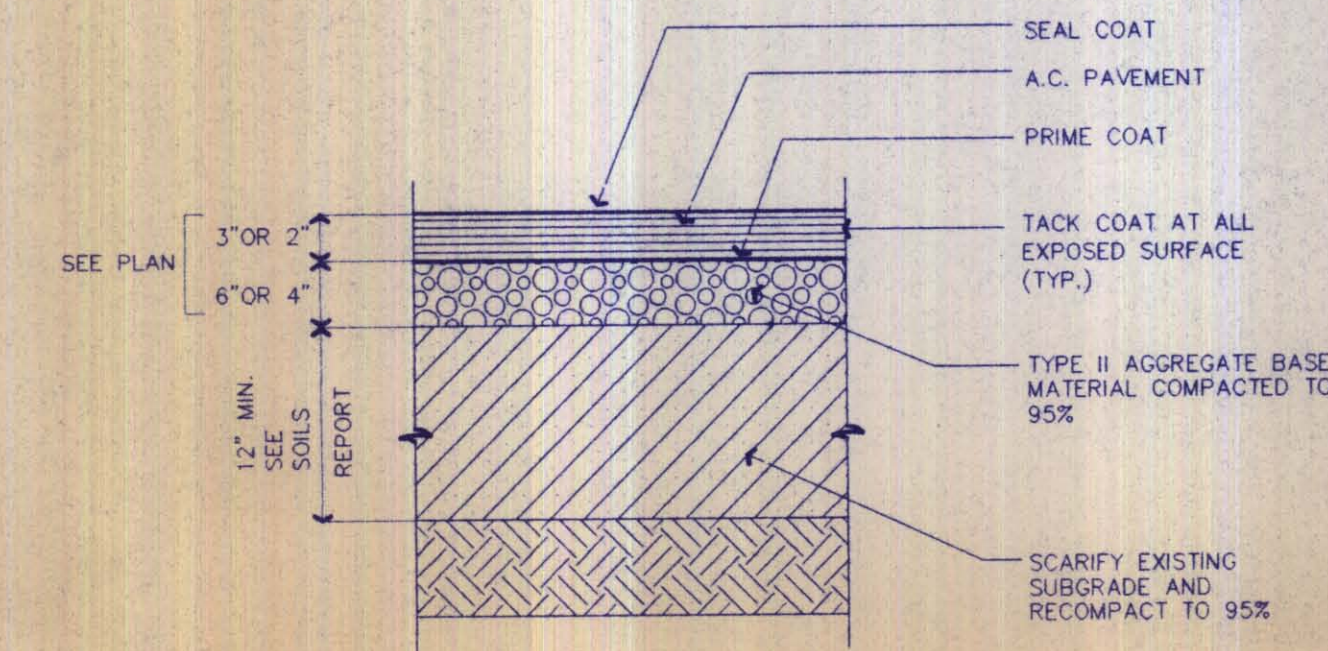

2 TYPICAL PAVING SECTION
SCALE: N.T.S.

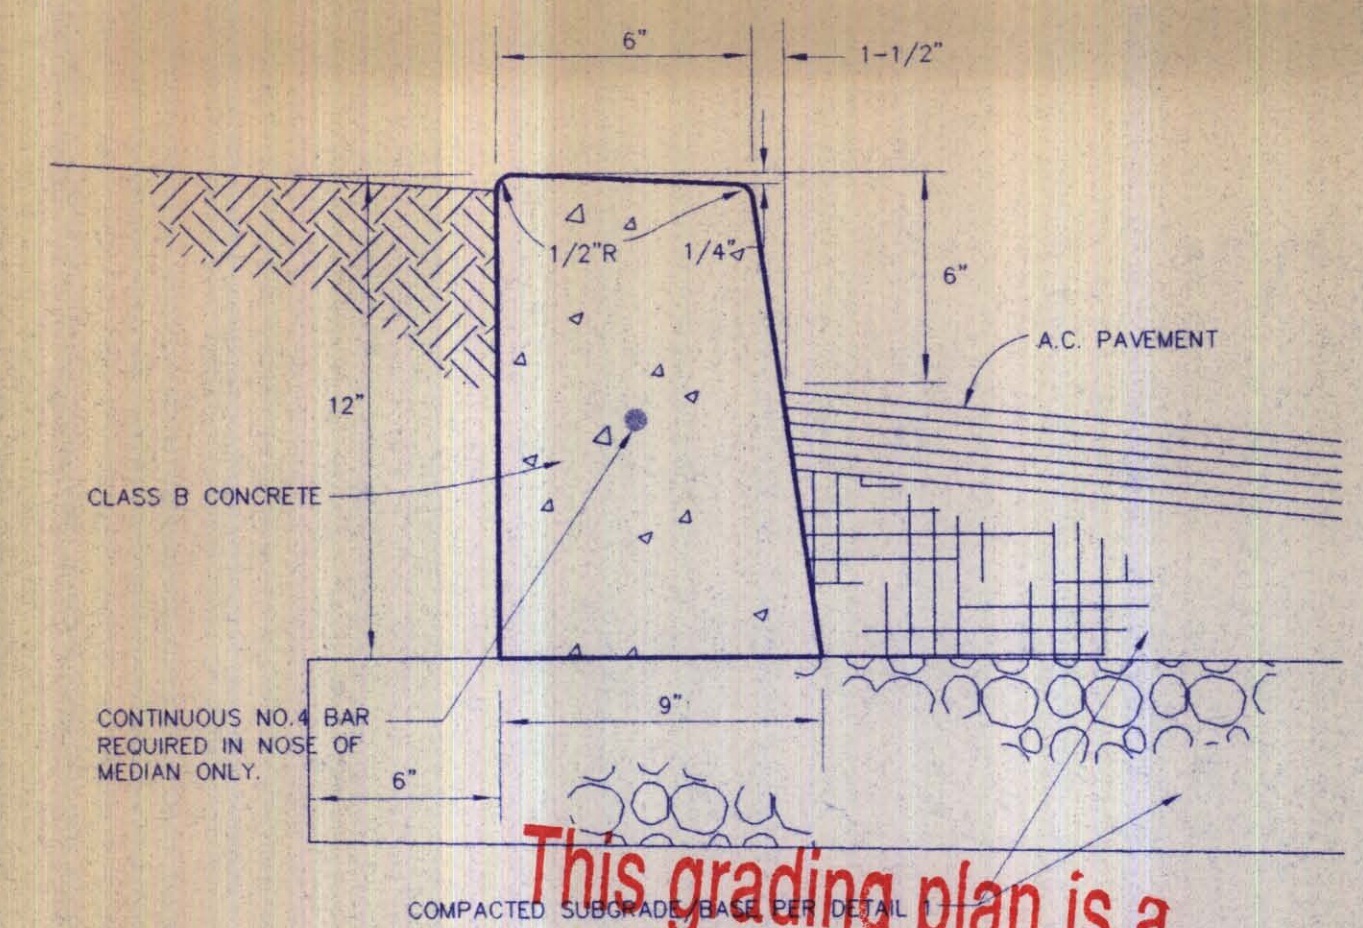

4 TYPICAL CONCRETE SECTION
SCALE: N.T.S.

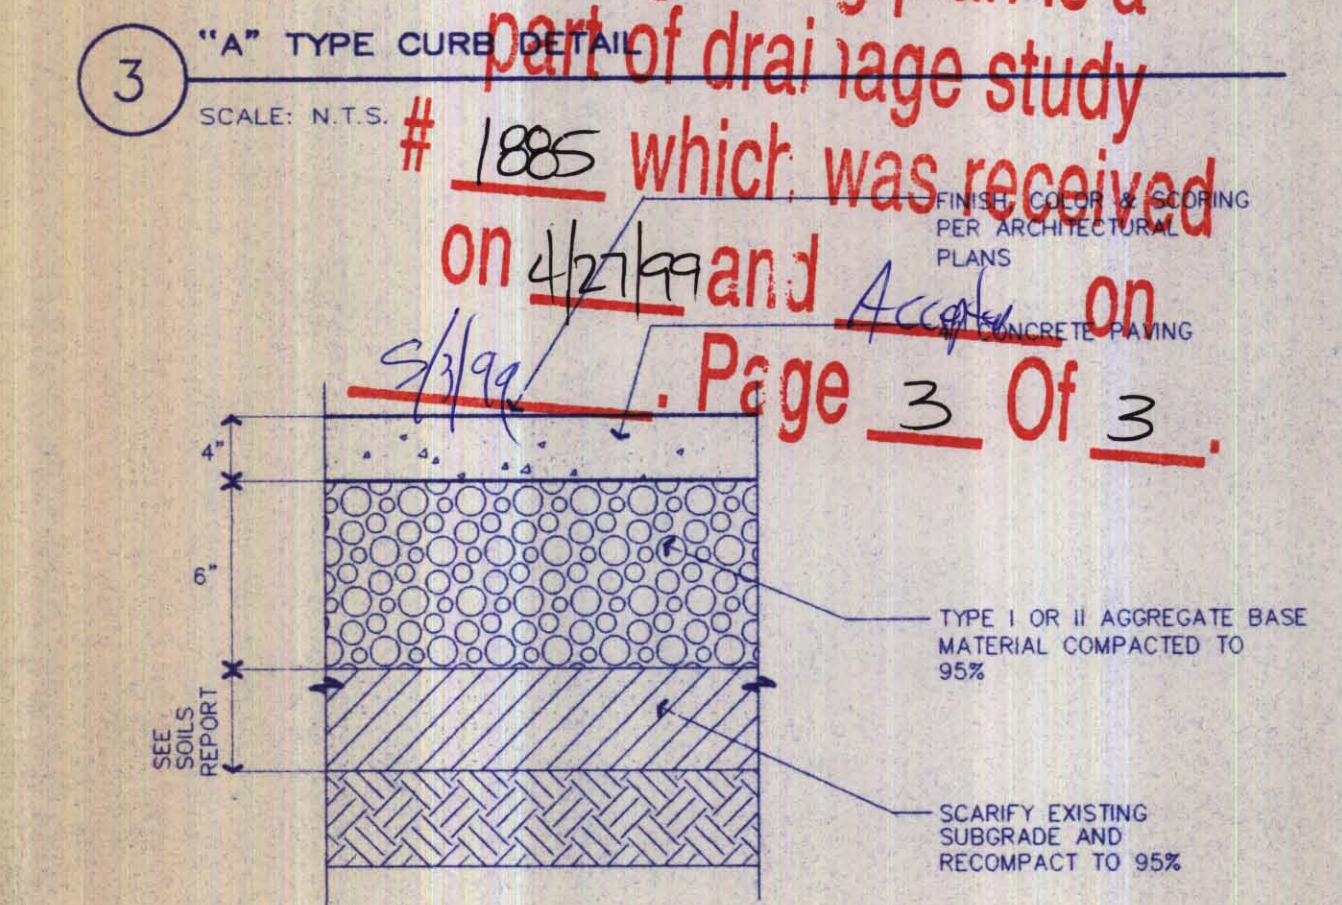

3 "A" TYPE CURB DETAIL
SCALE: N.T.S.

This grading plan is a part of drainage study # 1885 which was received on 4/21/99 and approved on 5/1/99. Page 3 of 3.

DATE: 12/1/99

REV.	DATE	APP.	DATE	APP.	DATE	APP.	DATE	APP.	DATE	APP.

DESIGN: GON
DRAWN: JMW
CHECK: JMW
ISSUE DATE: 04-26-99
PLOT DATE: 08-32-99
PLOT TIME: 08:32:52

ISSUE DATE: 12/1/99

100% COMPLETE

G.C. WALLACE, INC.
Engineering/Architecture
1555 SOUTH RAINBOW BLVD./LAS VEGAS, NEVADA 89146
TELEPHONE: (702) 804-2000 • FAX: (702) 804-2299
E-MAIL: GOWALL@CSCC0007.ORG

CANYON RIDGE CHRISTIAN CHURCH
PHASE II ADDITION
DETAIL SHEET

SHEET
C-7
7 OF 7 SHTS