
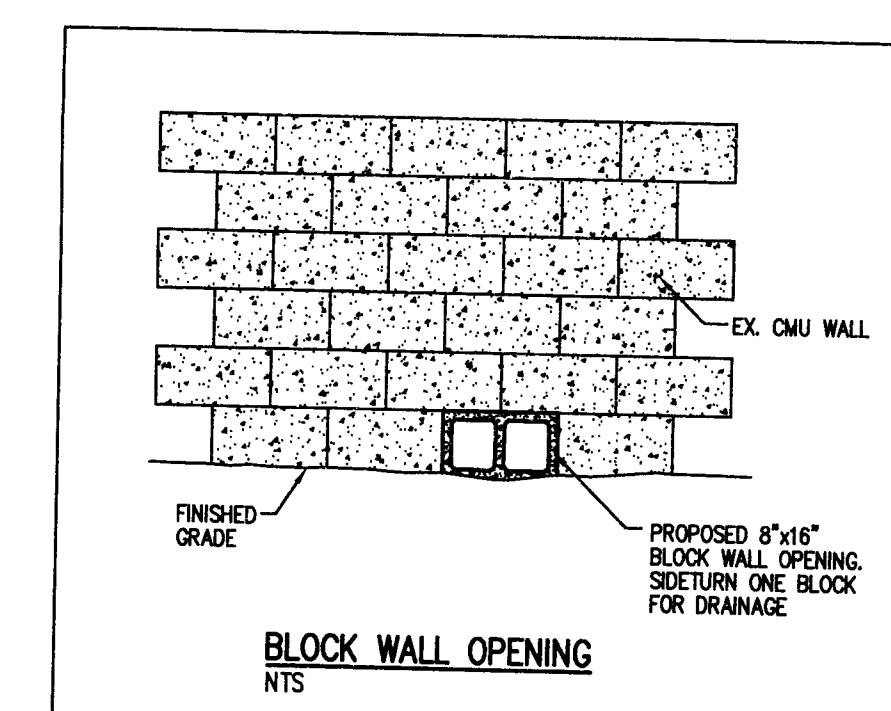
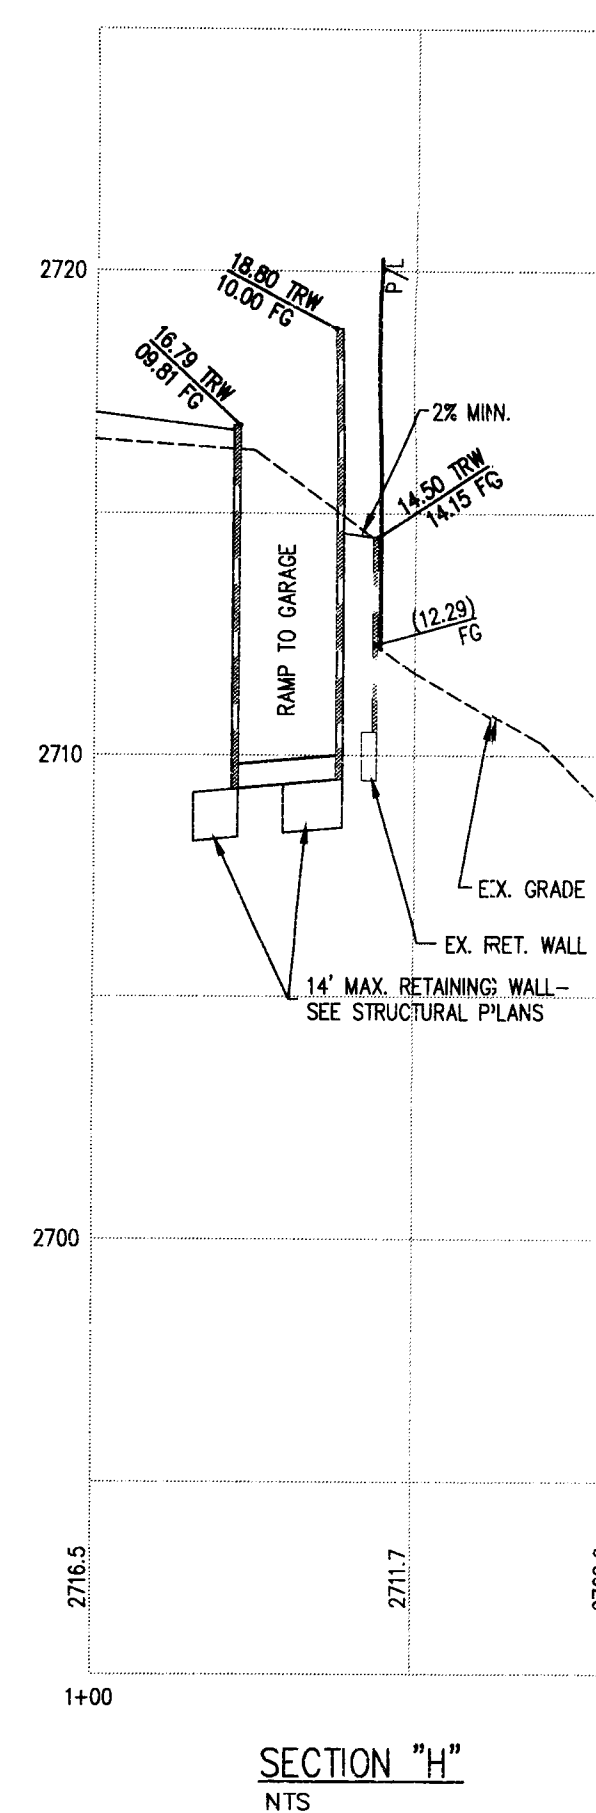
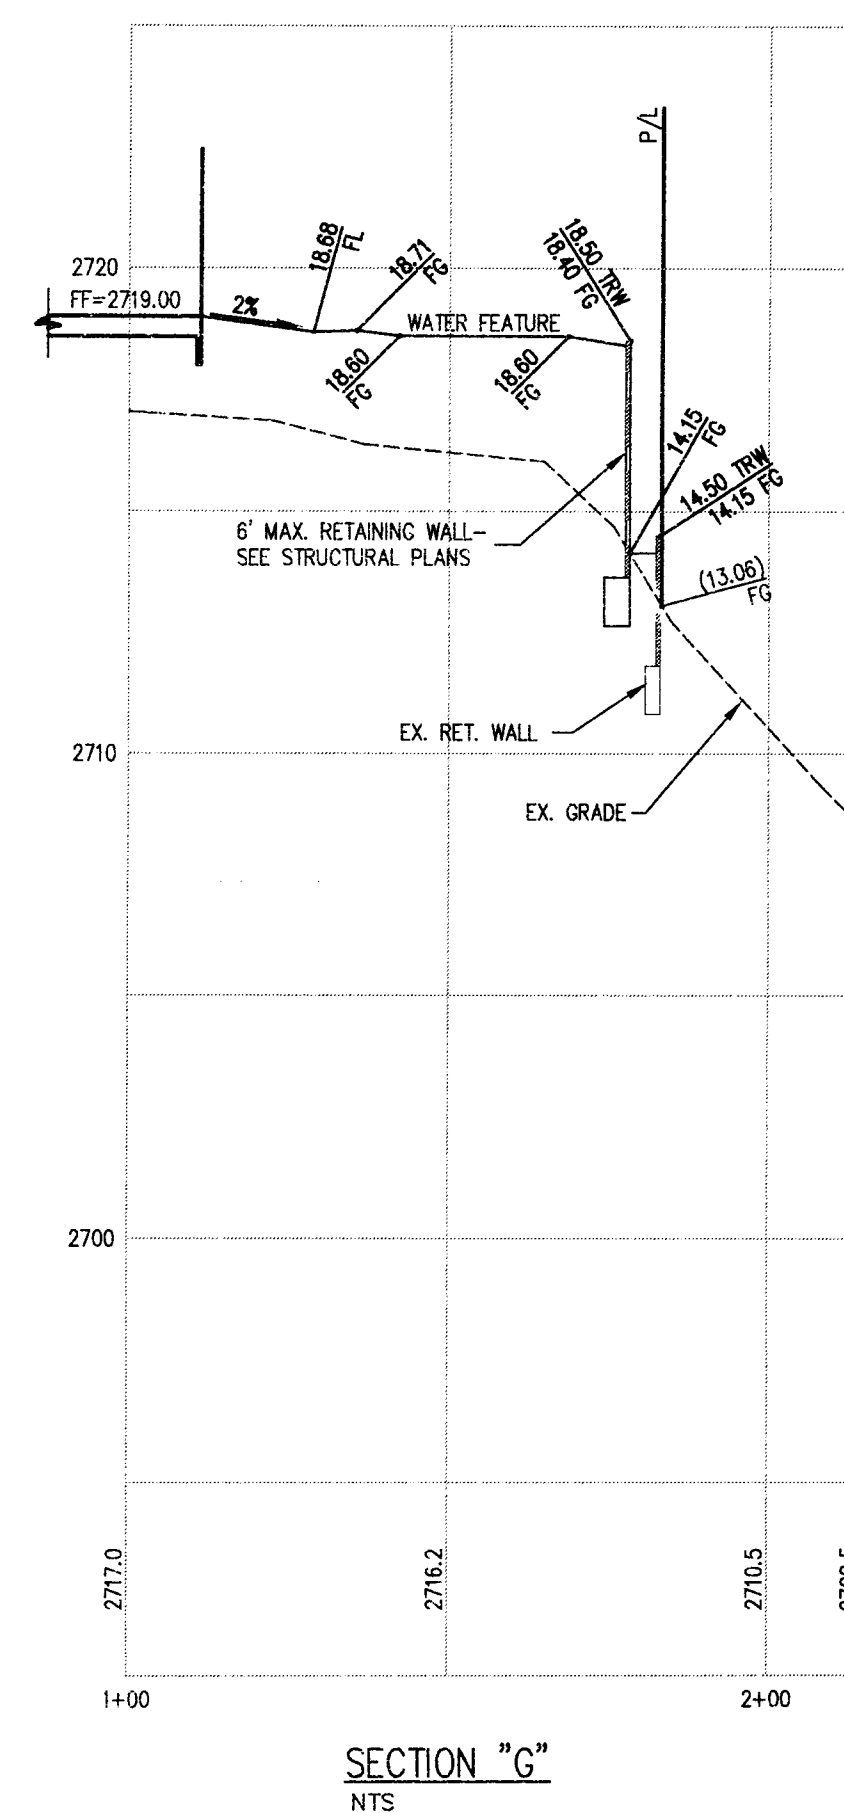
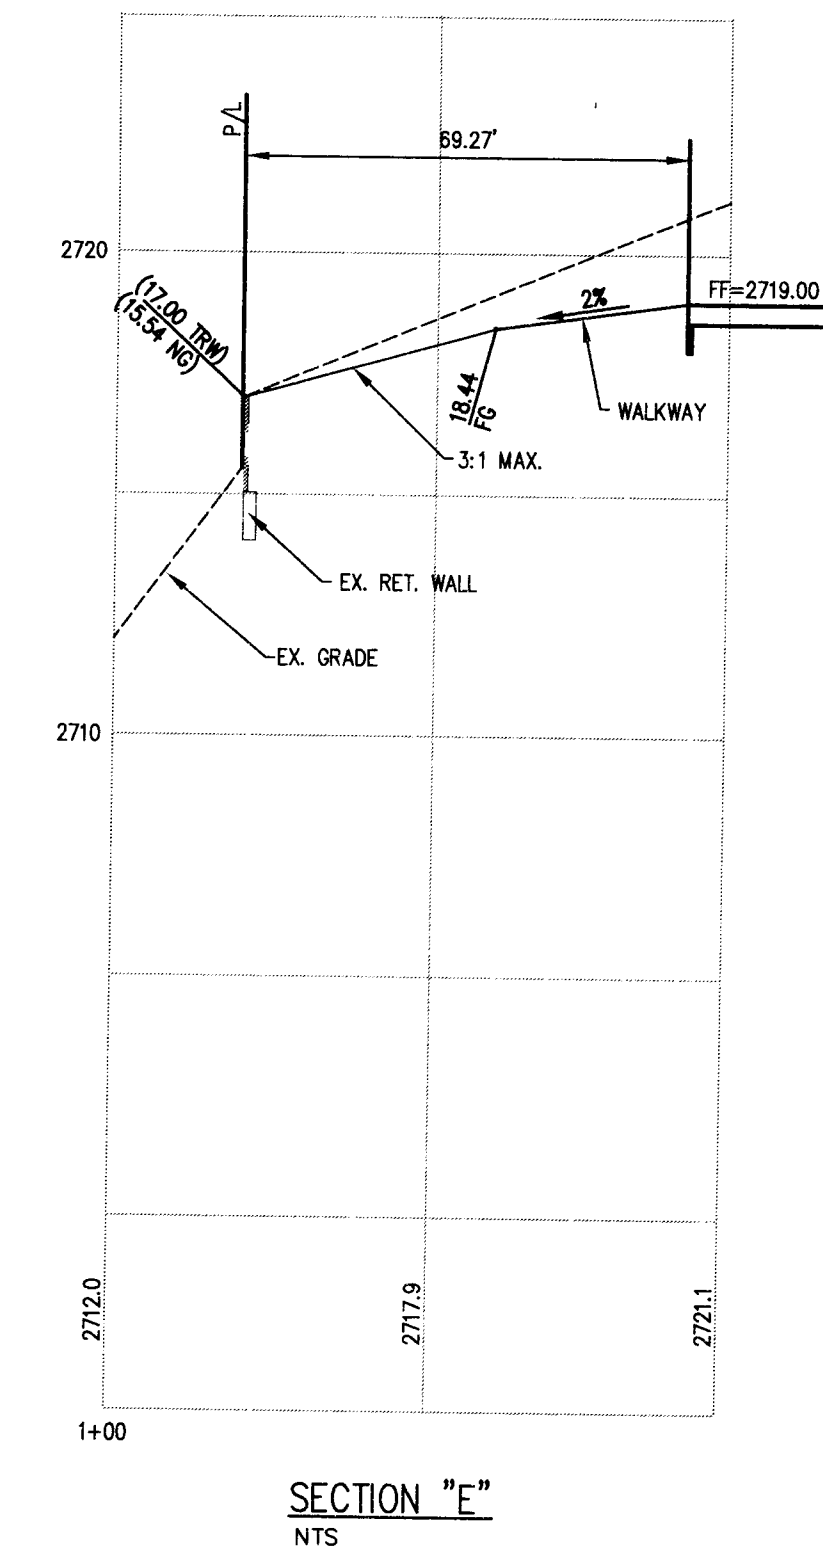
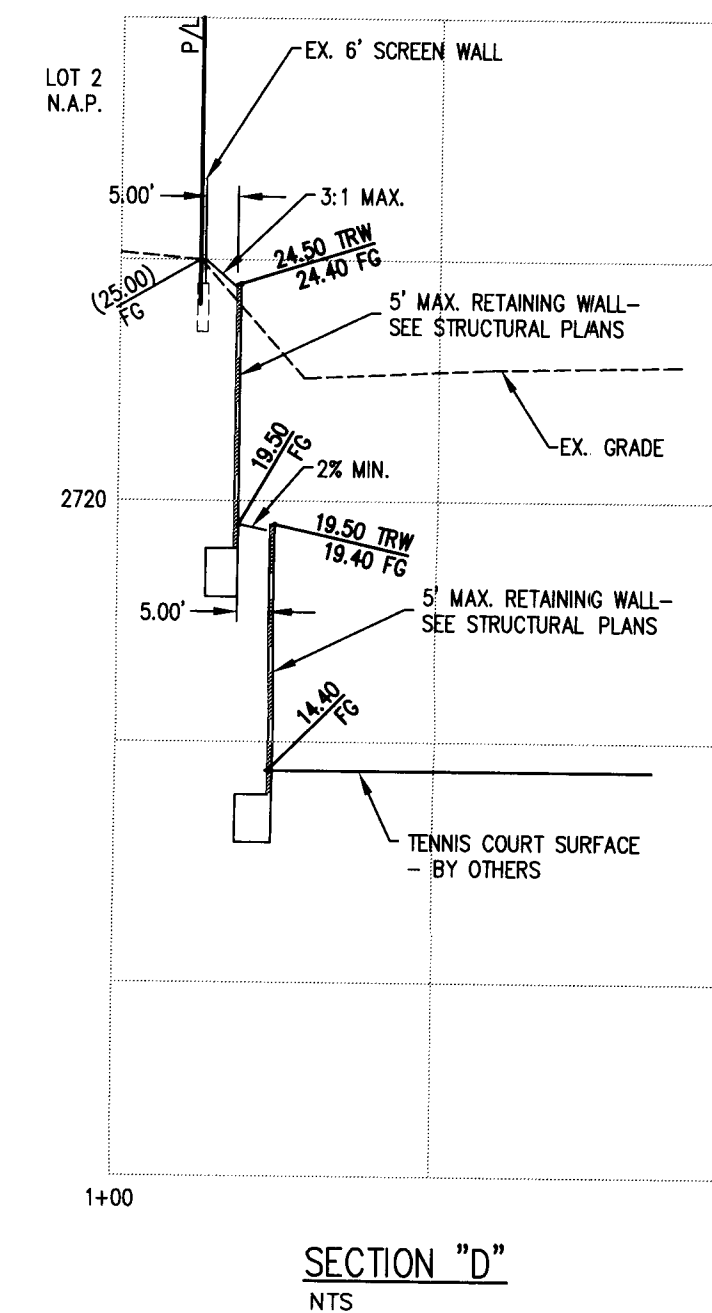
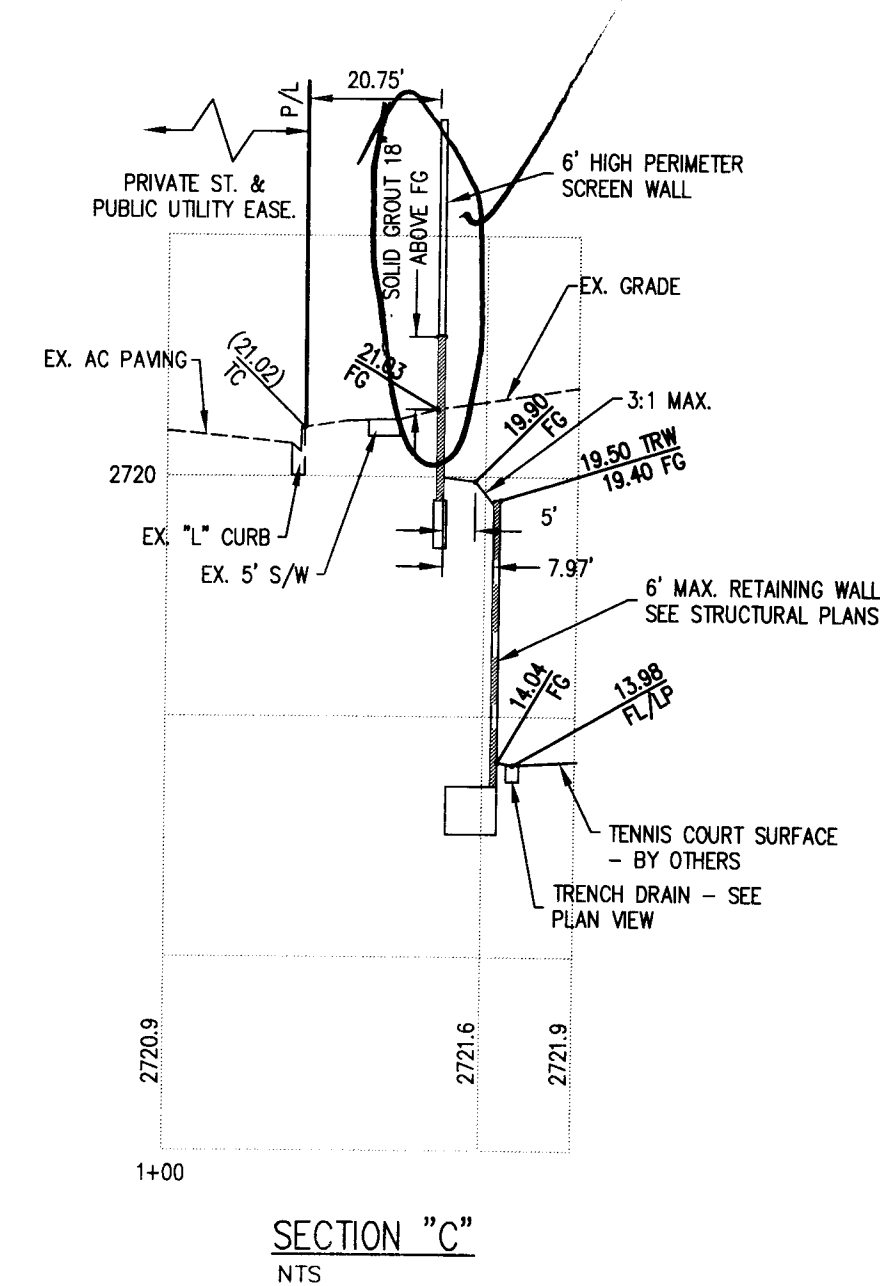
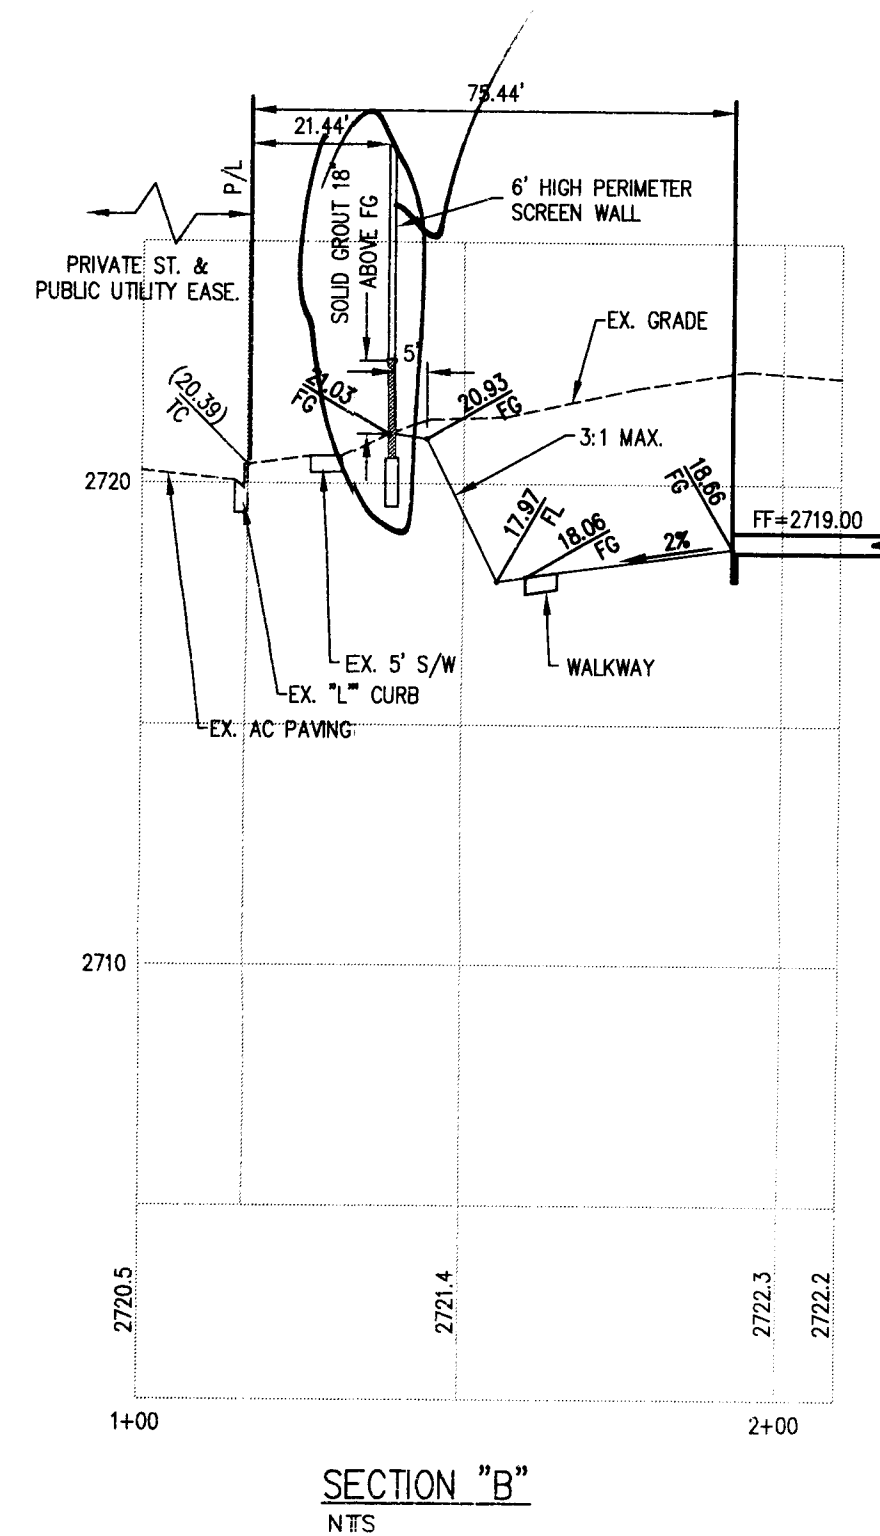


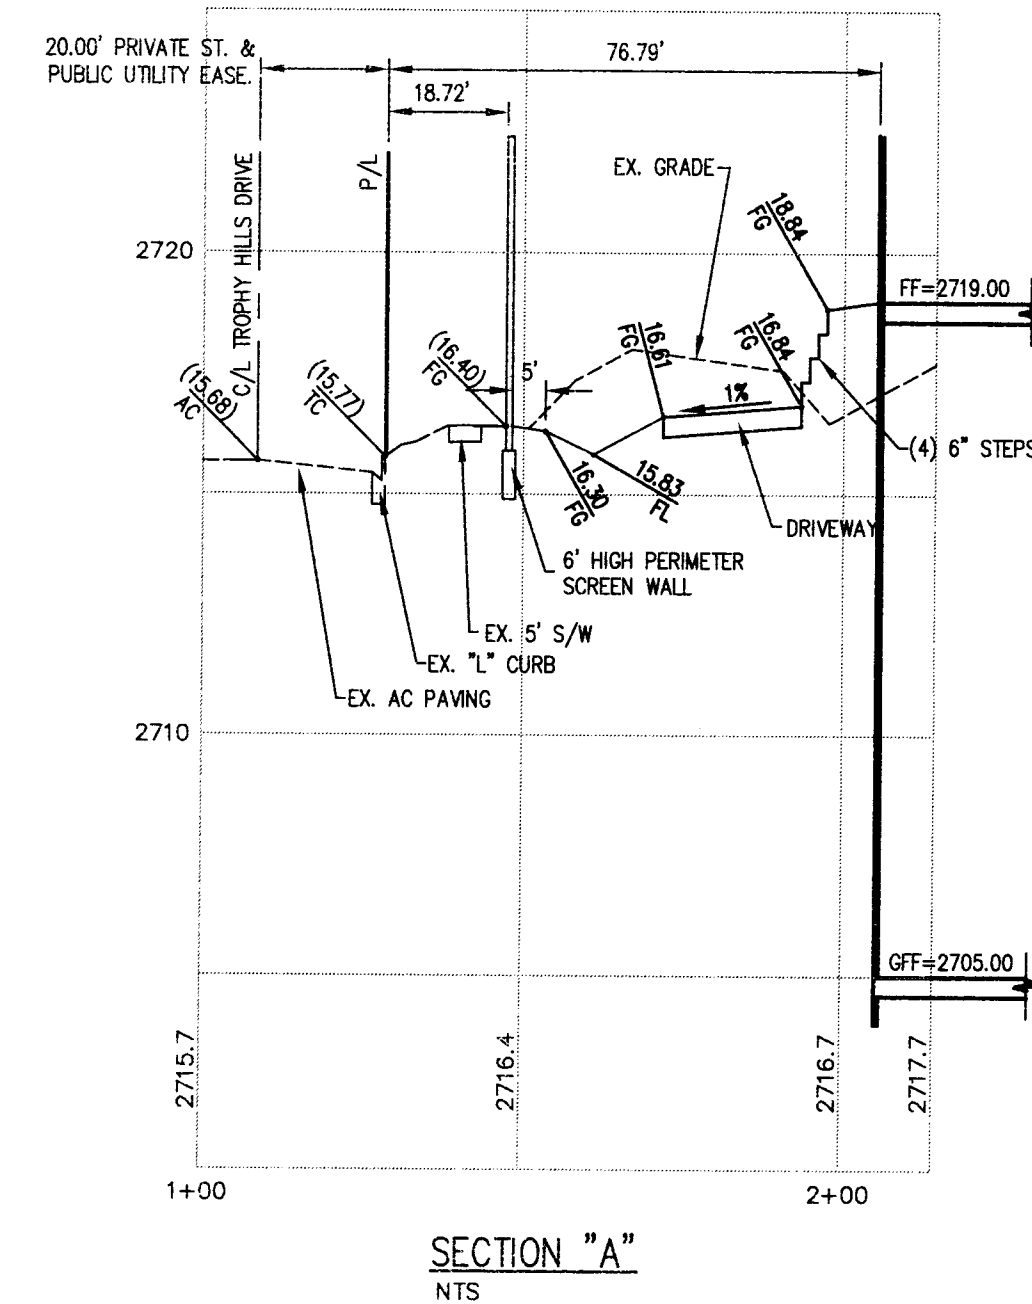

This grading plan is a part of drainage study # 4520 which was received on 2/16/11 and Rejected on 3/2/11. Page 2 of 2

WRIGHT
engineers


7425 PEAK DRIVE LAS VEGAS, NEVADA 89128
p 702.933.7000 f 702.933.7001 800.933.7611
WRIGHTENGINEERS.COM

LAS VEGAS :: IRVINE :: PHOENIX :: SALT LAKE

[illegible]

INTERFACE OPERATIONS, LLC DBA ADFAM
901 TROPHY HILLS DRIVE
SECTIONS AND DETAILS

DATE: 2/15/11
DRAWN BY: RDC
PROJECT MGR: JSM
PROJECT NO: 111029
SCALE: AS SHOWN

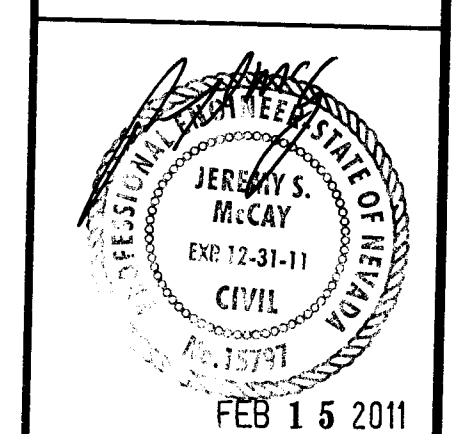

SHEET
GP2
2 OF 2 SHEETS
DRAWING NO.

