
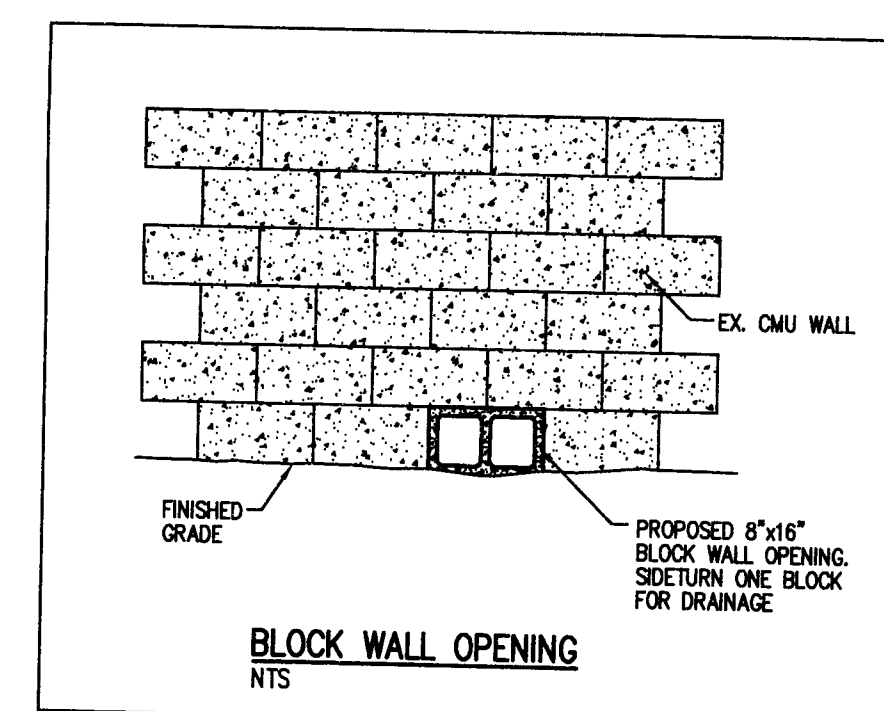
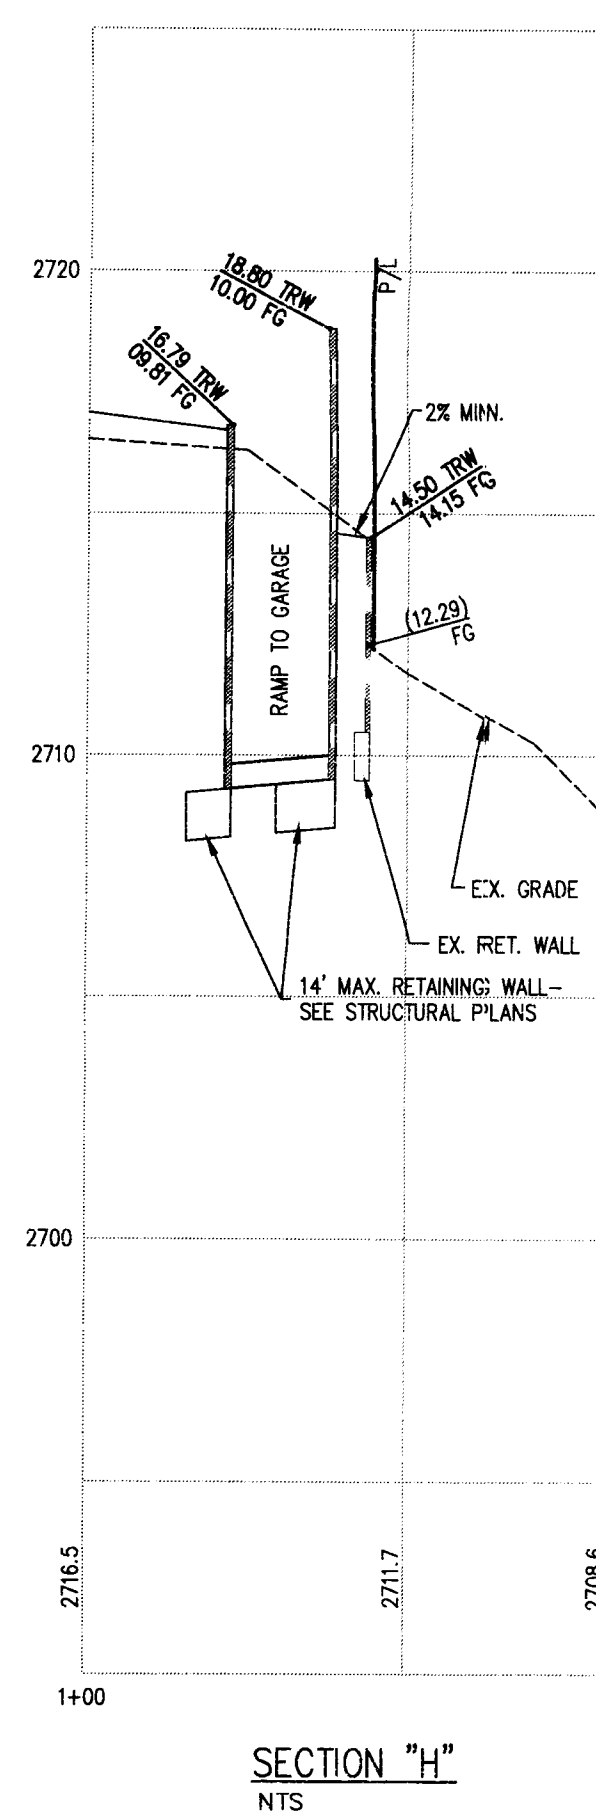
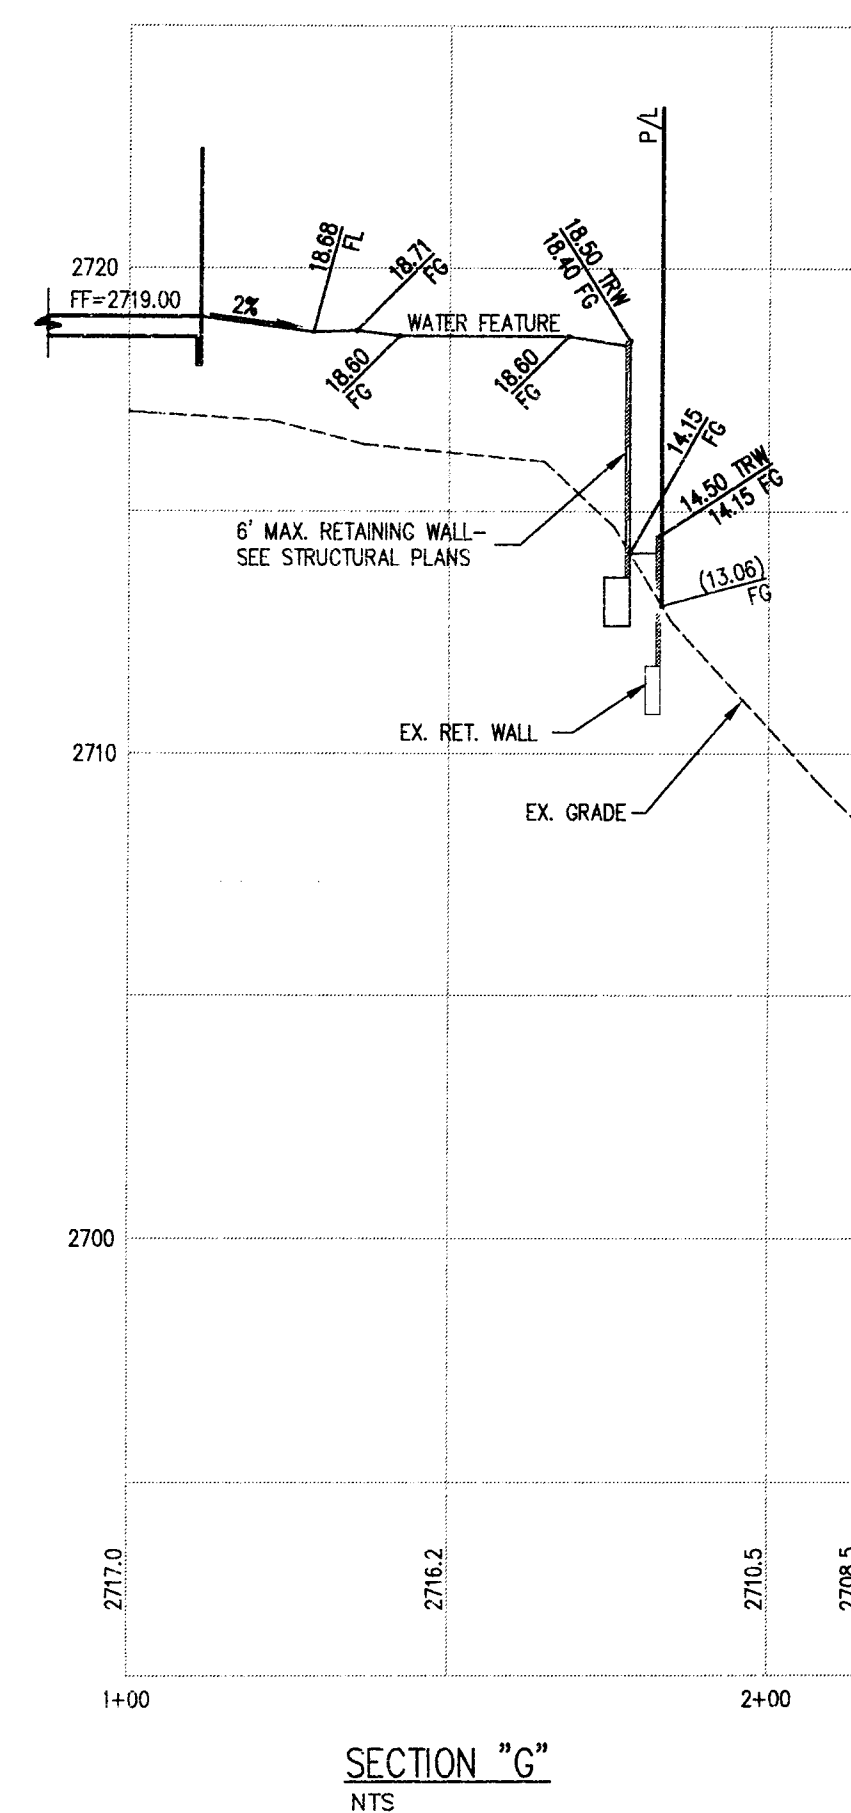
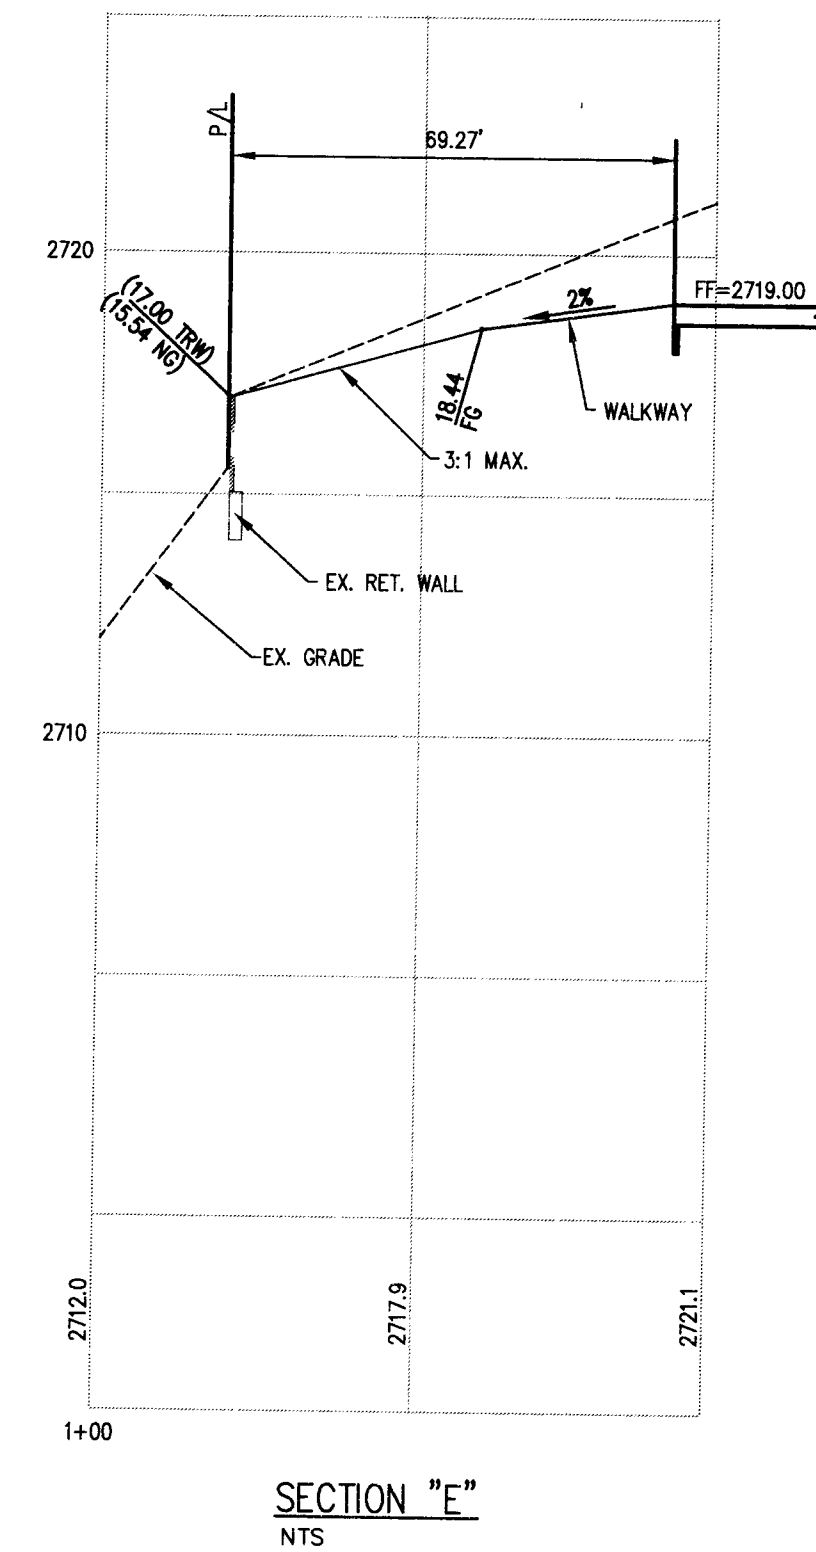
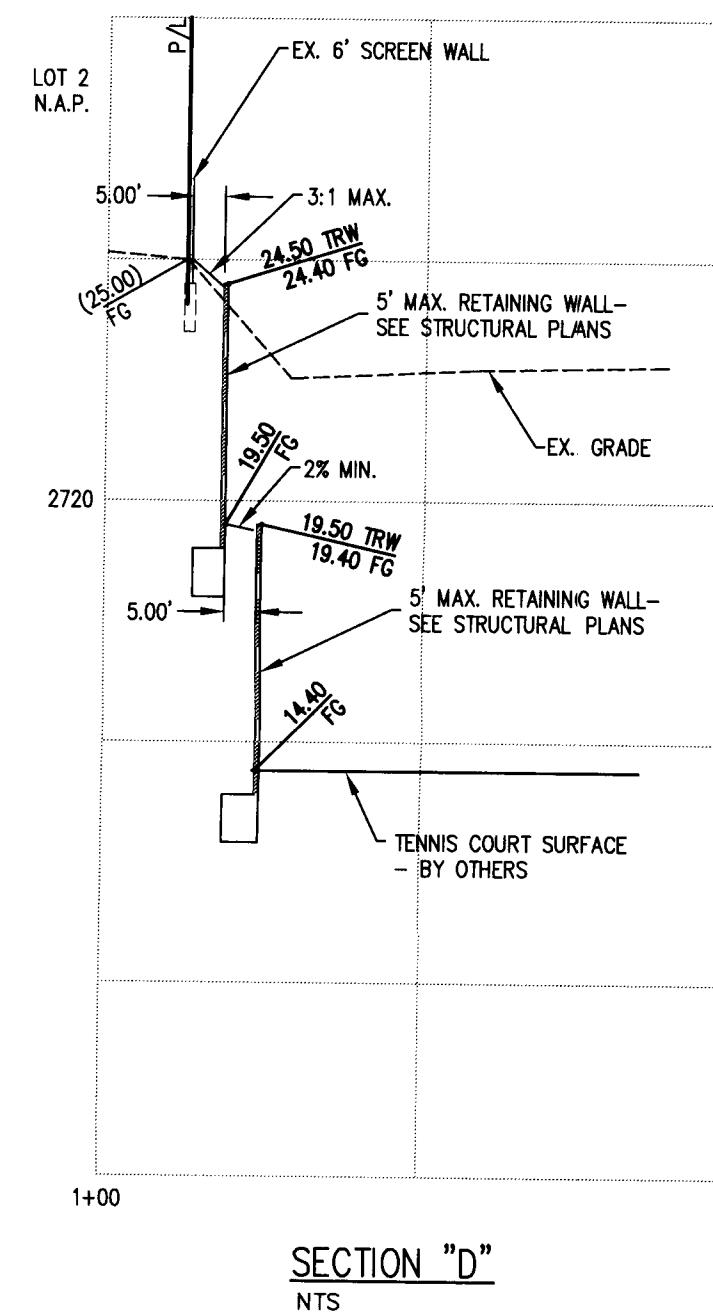
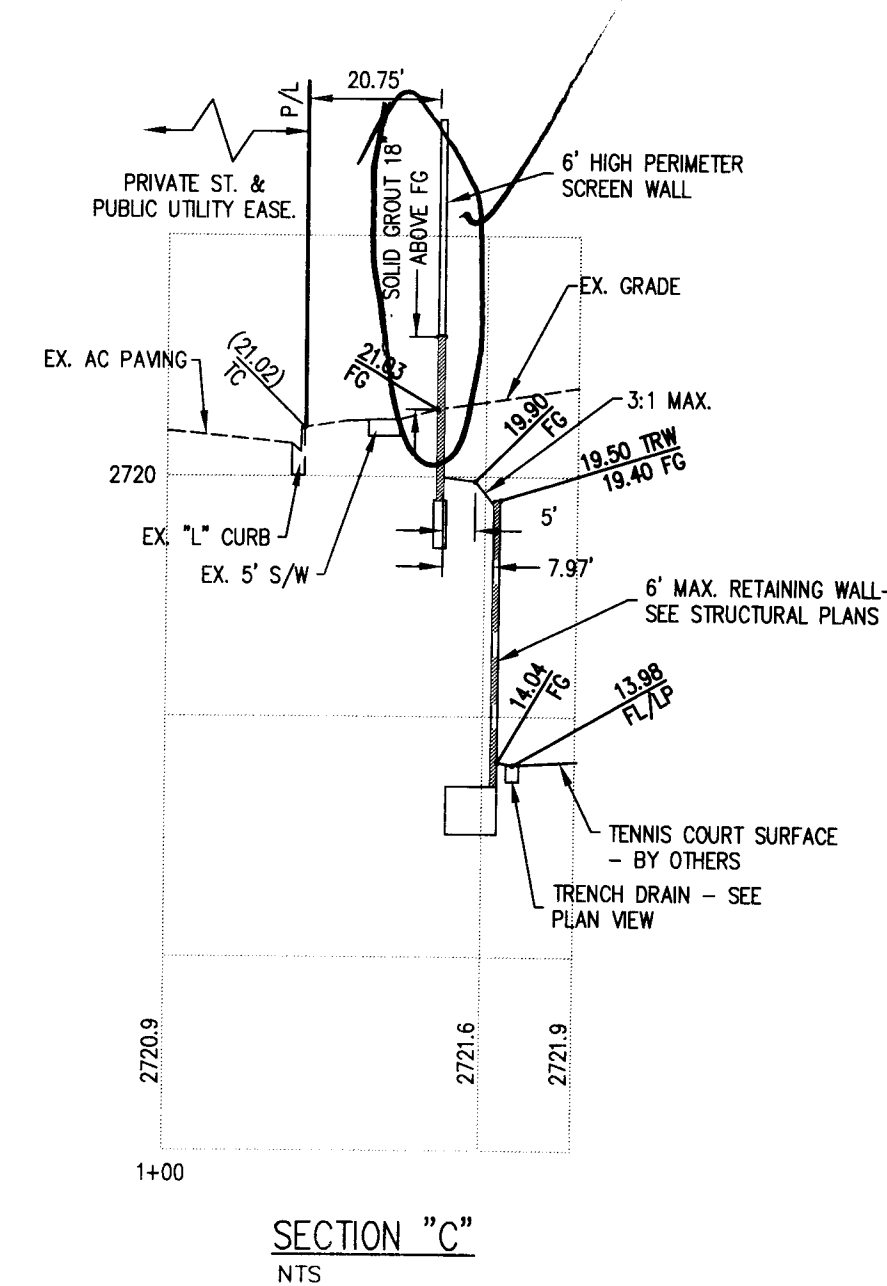
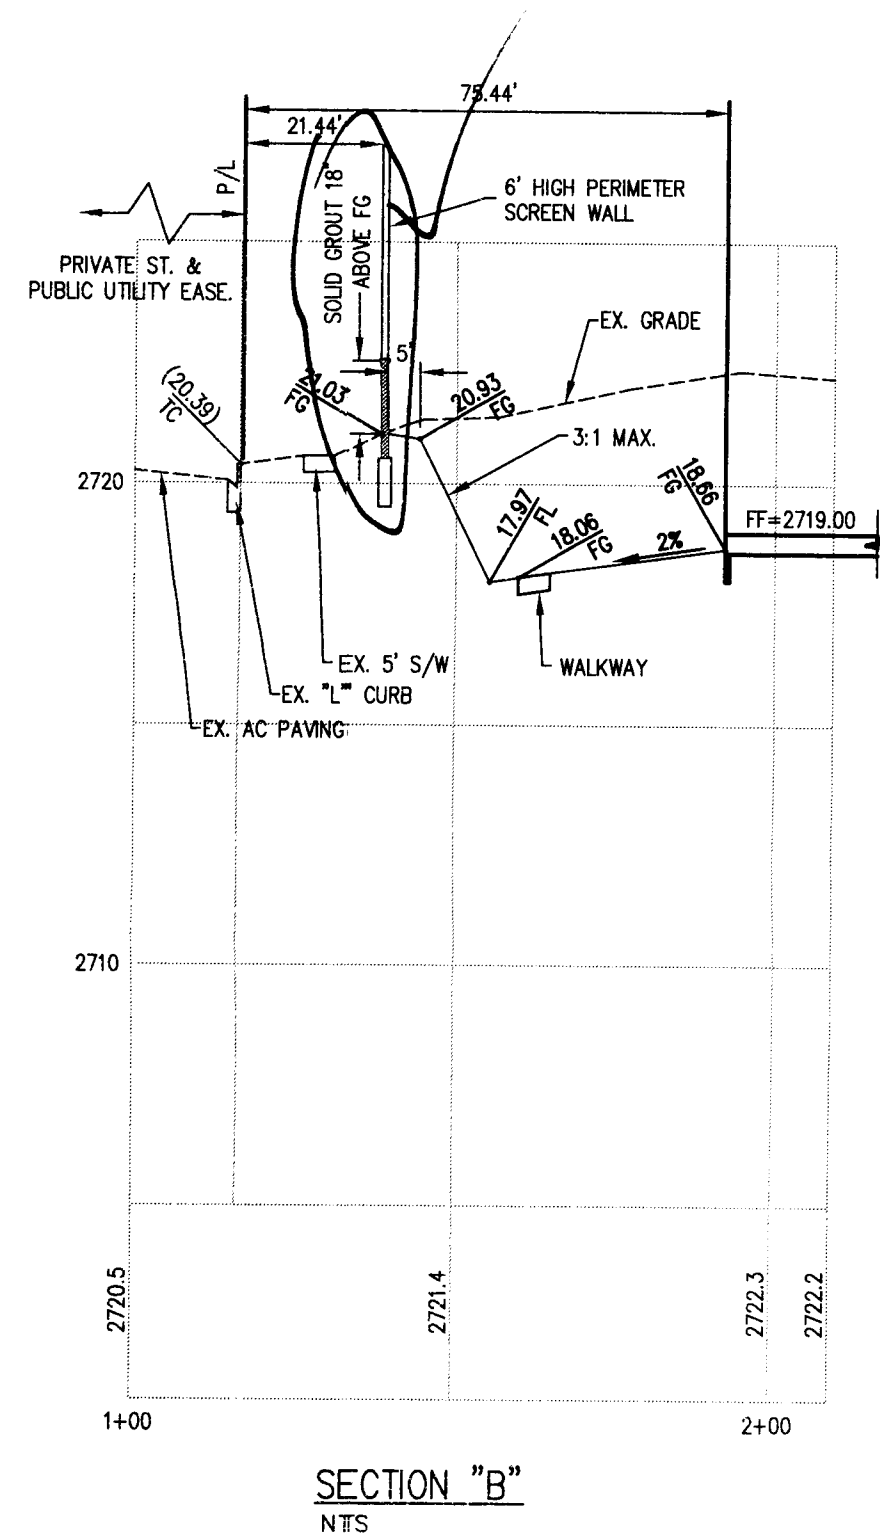


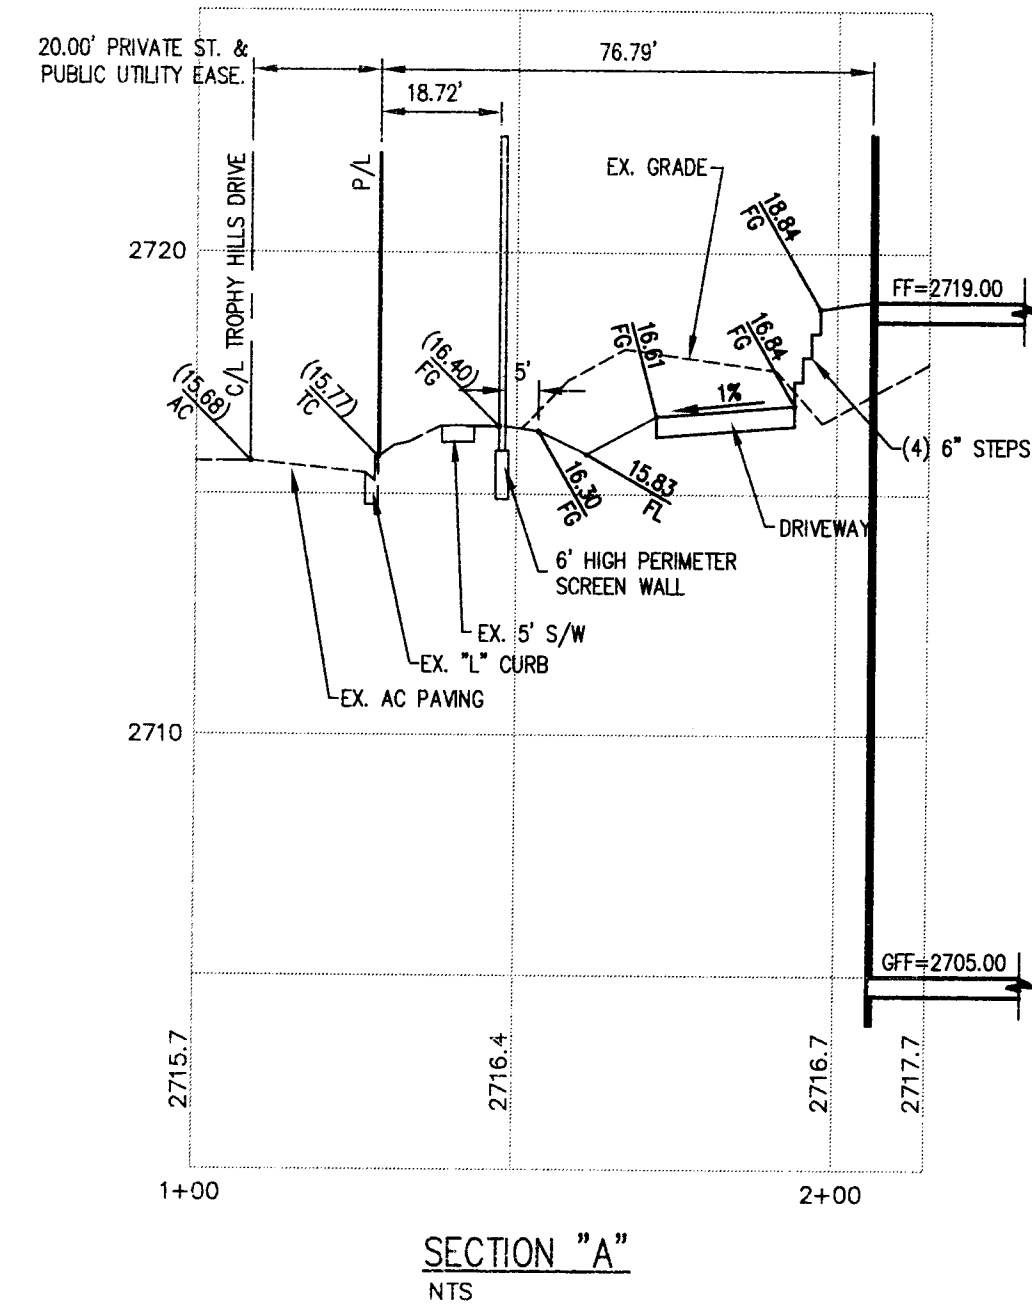

This grading plan is a
part of drainage study
#4520 which was received
on 2/16/11 and ~~Rejected~~ on
3/2/11. Page 2 of 2


WRIGHT
engineers

425 PEAK DRIVE LAS VEGAS, NEVADA 89128
p 702.933.7000 f 702.933.7001 800.933.7611
WRIGHTENGINEERS.COM



LAS VEGAS :: IRVINE :: PHOENIX :: SALT LAKE

INTERFACE OPERATIONS, LLC DBA ADFAM		INTERFACE OPERATIONS, LLC DBA ADFAM					
901 TROPHY HILLS DRIVE		3355 LAS VEGAS BLVD. SOUTH LAS VEGAS, NV. 89109 TEL (702) 377-3339 FAX (702)					
SECTIONS AND DETAILS		CHECK NO. 1	DATE: 2/05/11				
		CHECK NO. 2	DATE: 2/05/11				
				REV	DATE	BY	REVISION

DATE: 2/15/11
DRAWN BY: RDC
PROJECT MGR: JSM
PROJECT NO: 111029
SCALE: AS SHOWN

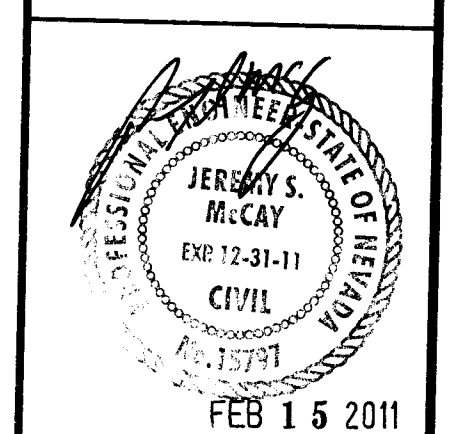

SHEET
GP2
2 OF 2 SHEETS
DRAWING NO.

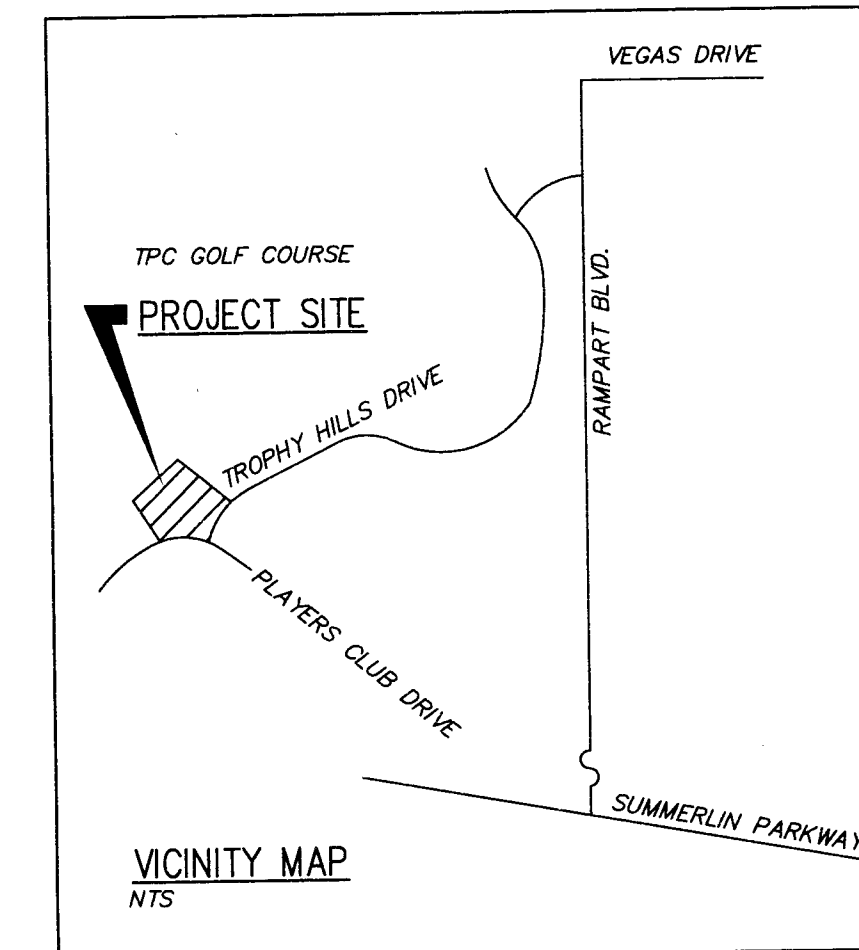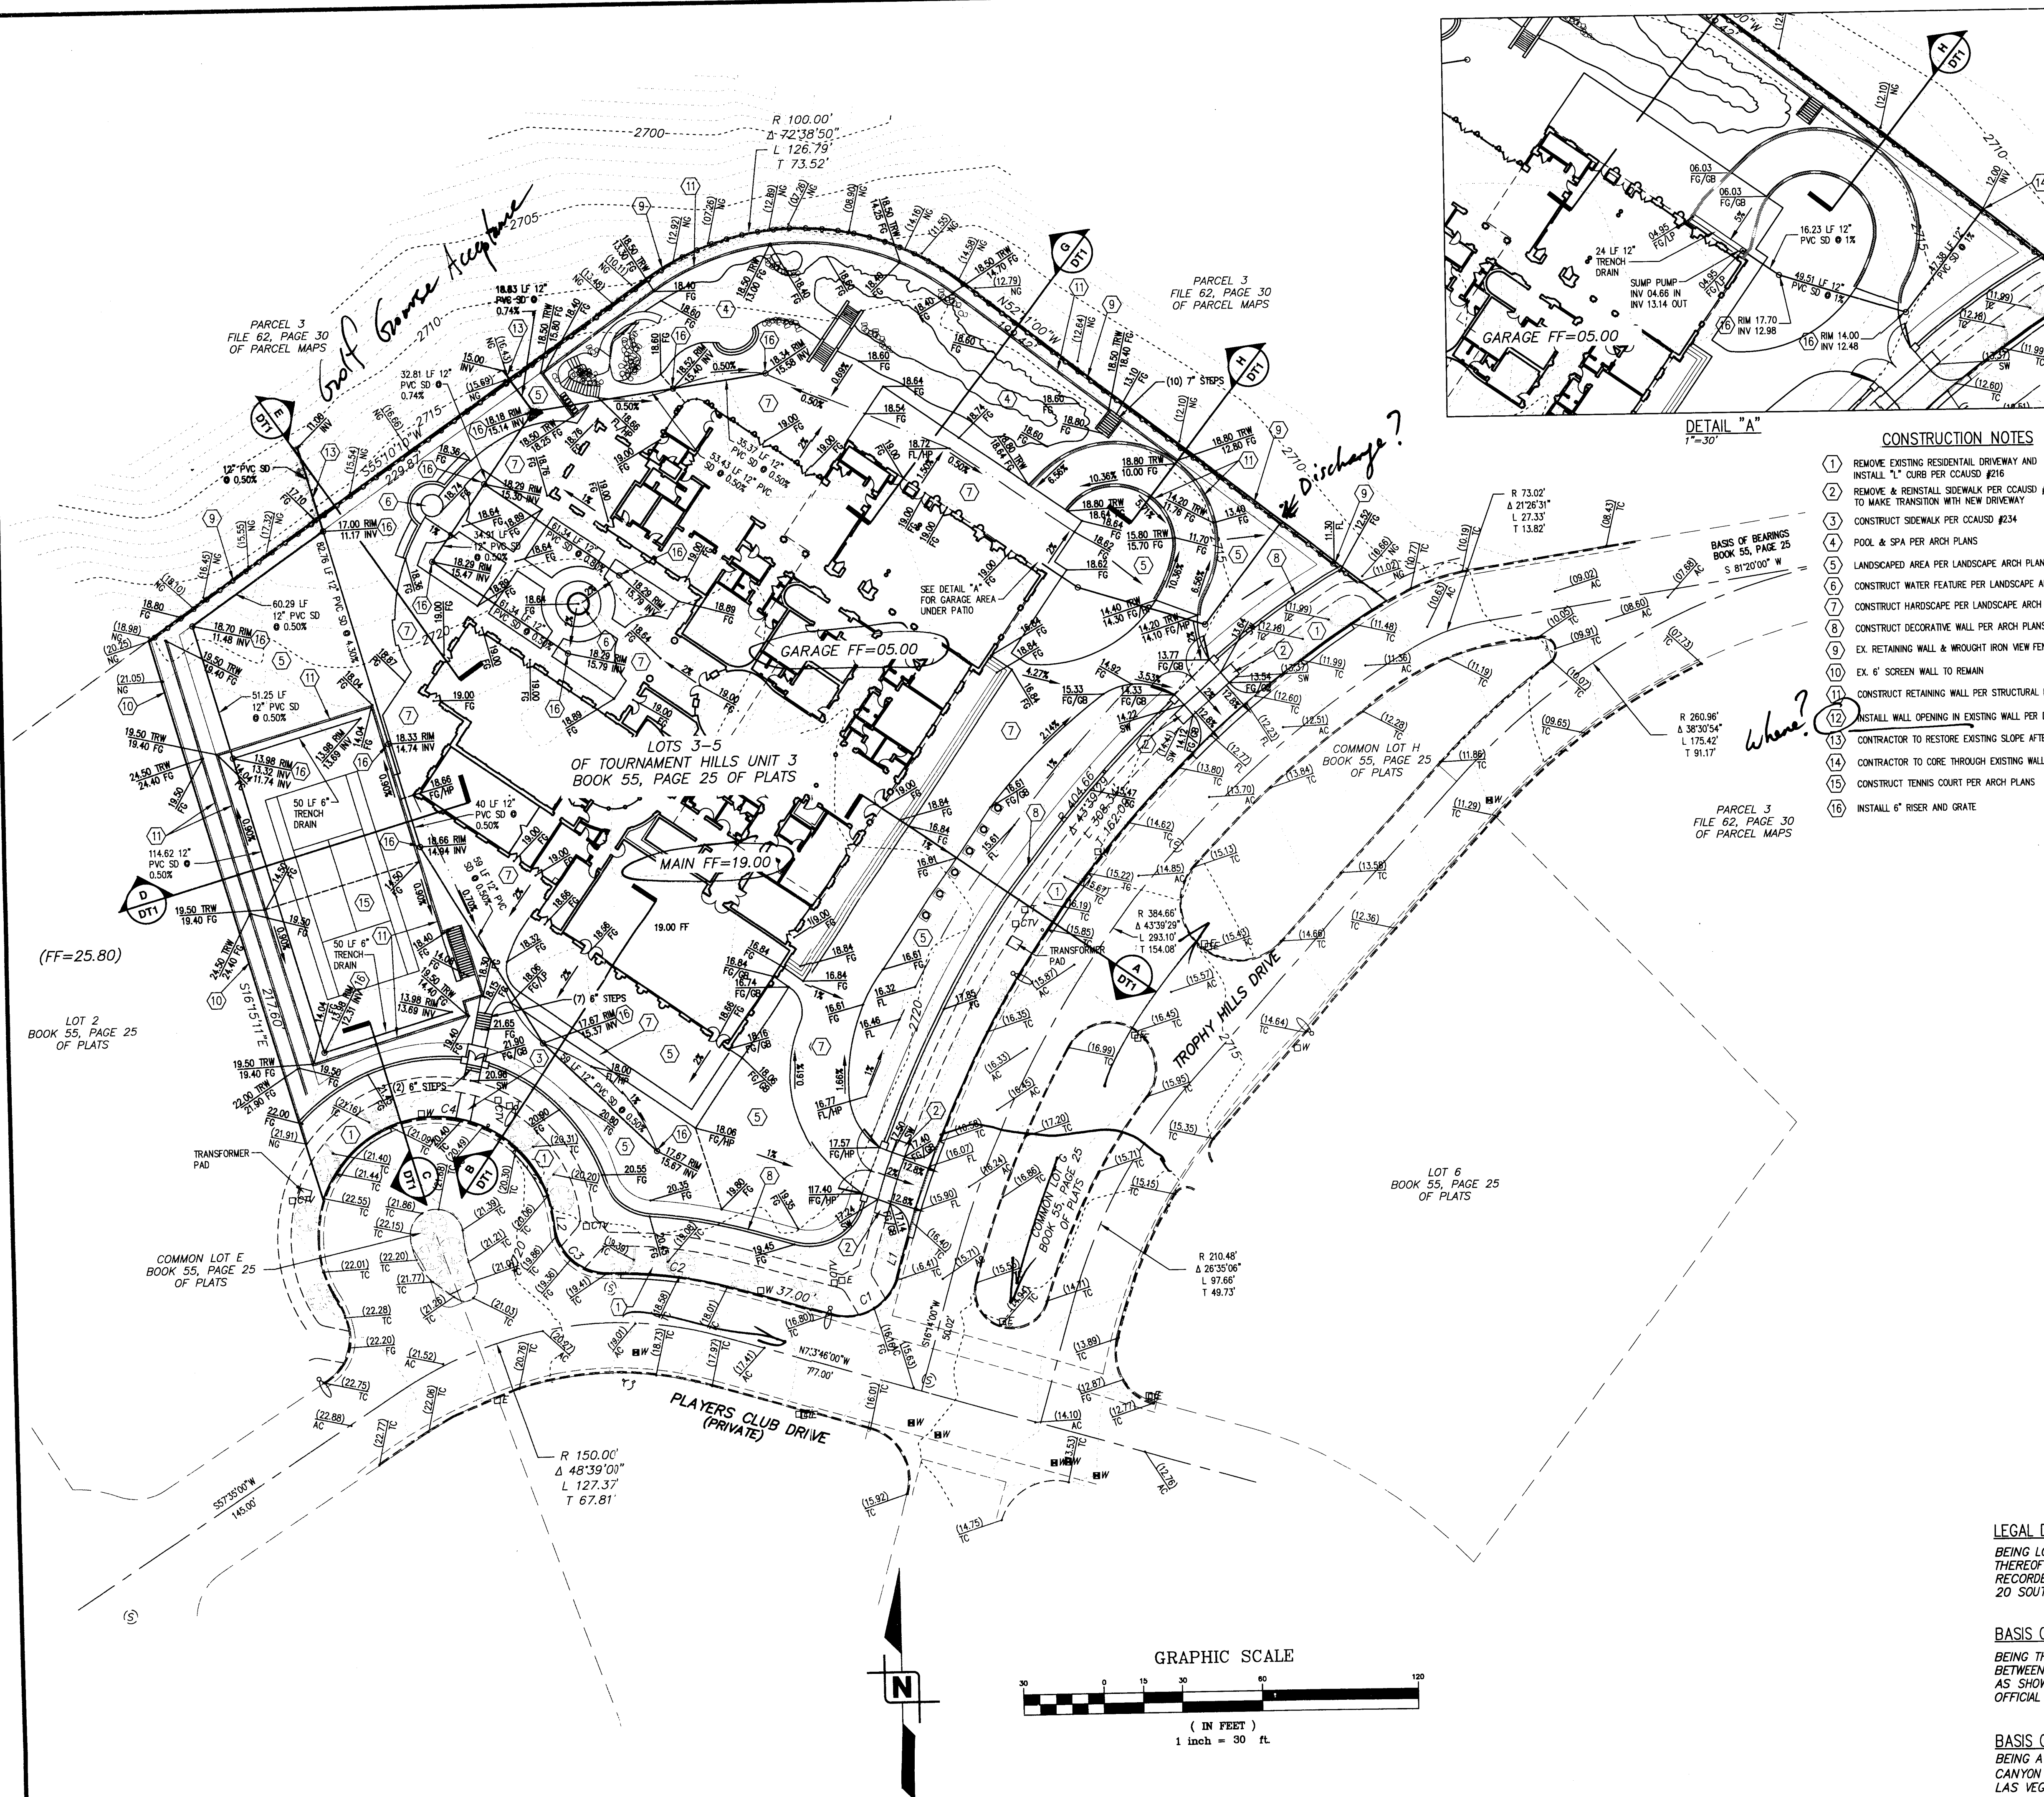

WRIGHT
engineers

7425 PEAK DRIVE LAS VEGAS, NEVADA 89128
P 702.933.7000 F 702.933.7001 800.933.7611
WRIGHTENGINEERS.COM
LAS VEGAS :: IRVINE :: PHOENIX :: SALT LAKE

INTERFACE OPERATIONS, LLC DBA ADFAM 3355 LAS VEGAS BLVD. SOUTH LAS VEGAS, NV. 89109 TEL (702) 374-3560 FAX (702)	DATE: 2/15/11 CHECK NO. 1		DATE: 2/15/11 CHECK NO. 2	REV	DATE	BY
	DATE: 2/15/11 CHECK NO. 2			REV	DATE	BY
INTERFACE OPERATIONS, LLC DBA ADFAM 901 TROPHY HILLS DRIVE PLOT AND GRADING PLAN	DATE: 2/15/11 DRAWN BY: RDC PROJECT MGR: JSM PROJECT NO: 111029 SCALE: AS SHOWN		PROFESSIONAL ENGINEER JEREMY S. McCAY EXP 12-31-11 CIVIL No. 15191 FEB 15 2011			
SHEET CP1 1 OF 2 SHEETS DRAWING NO.						