




SECTION A

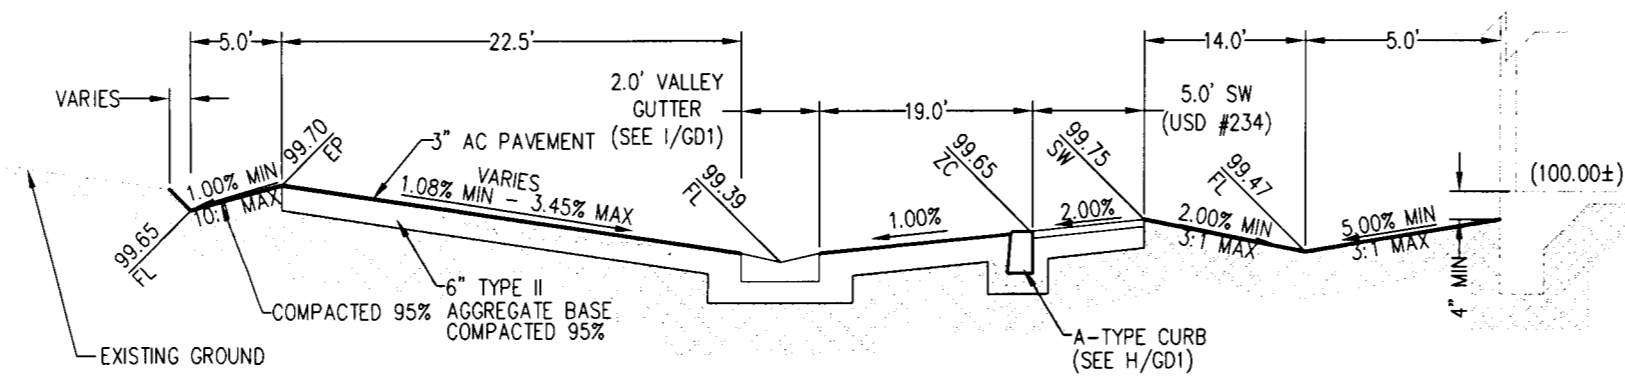


SECTION B

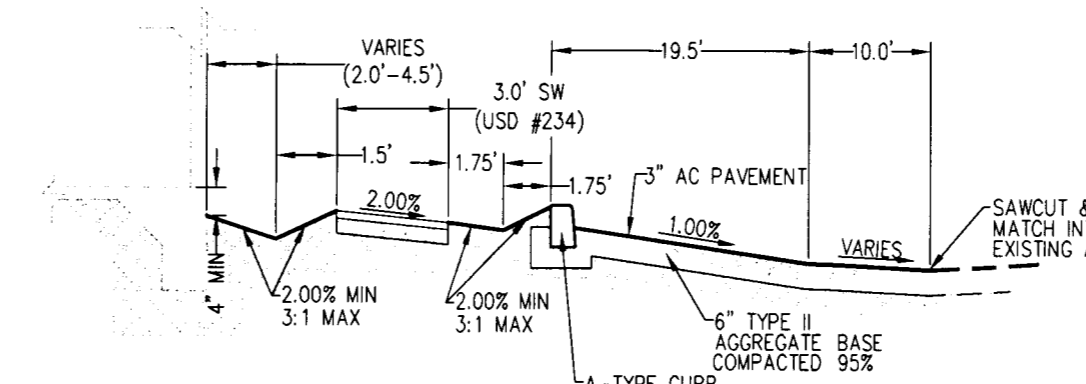


SECTION C

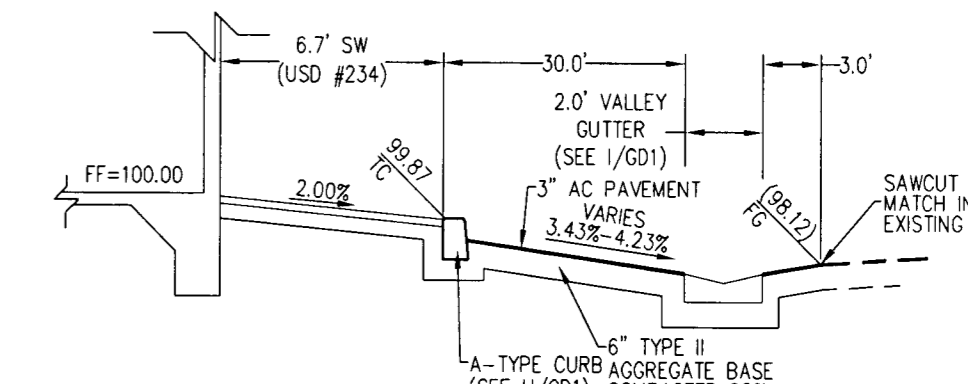


SECTION D

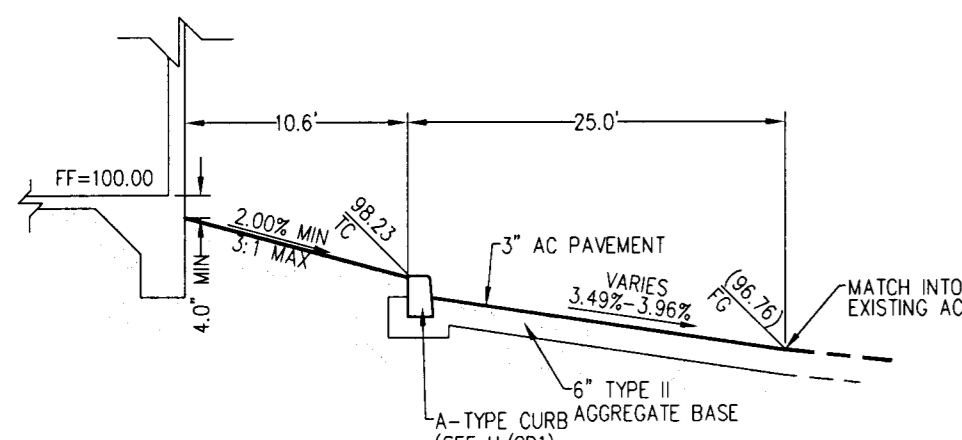


SECTION E

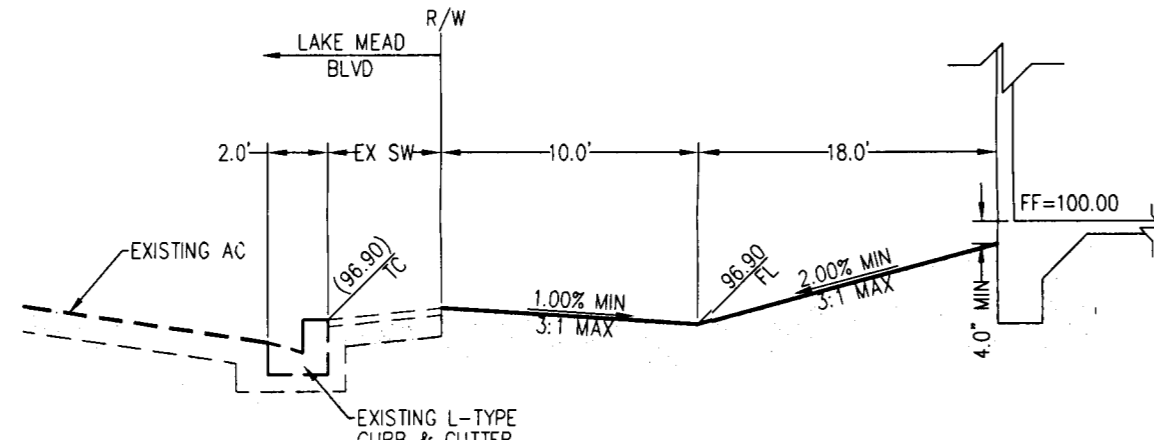


SECTION F

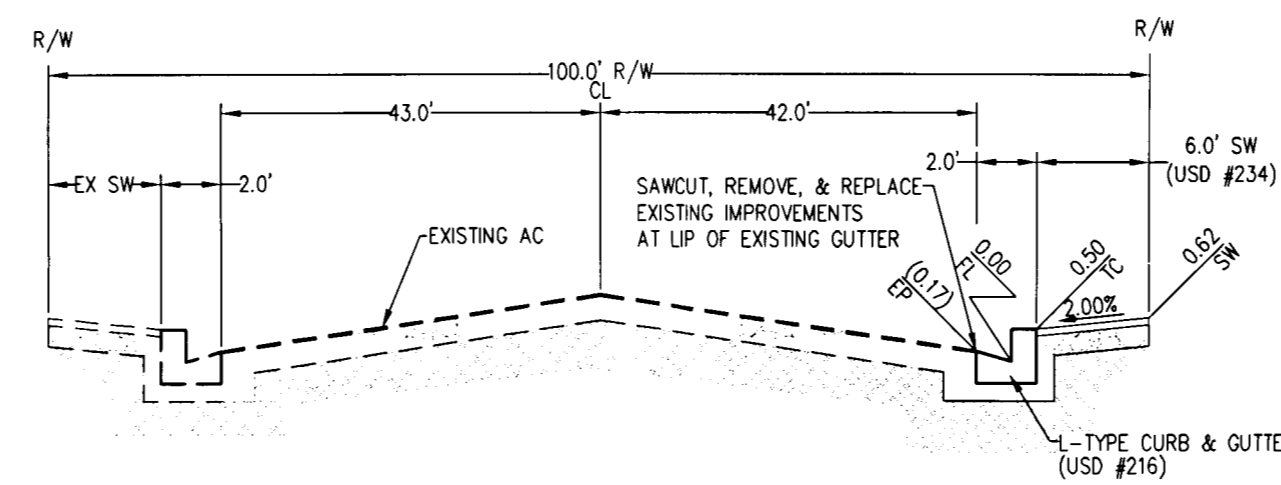


SECTION G
LAKE MEAD BLVD

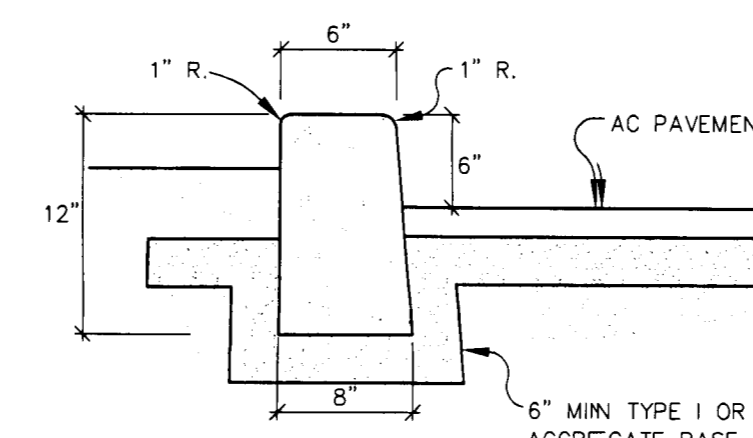


DETAIL H
MODIFIED A-TYPE
ISLAND CURB (USD #219)

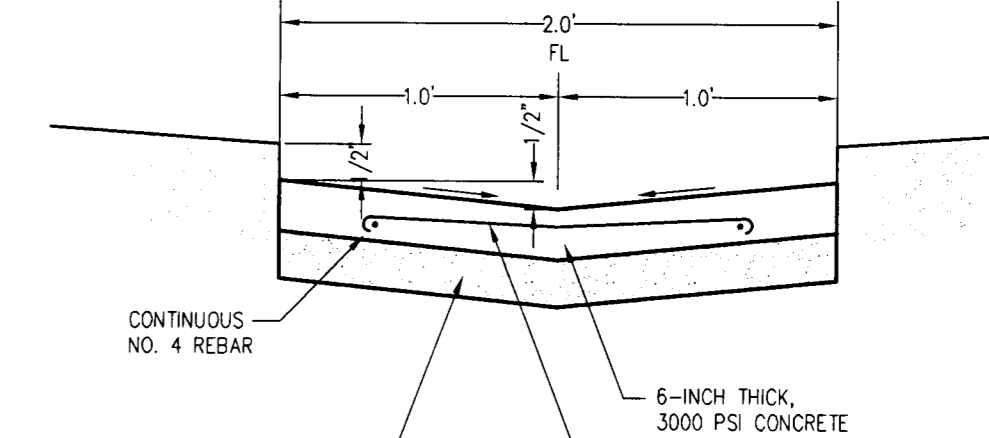


DETAIL I
2.0' VALLEY GUTTER

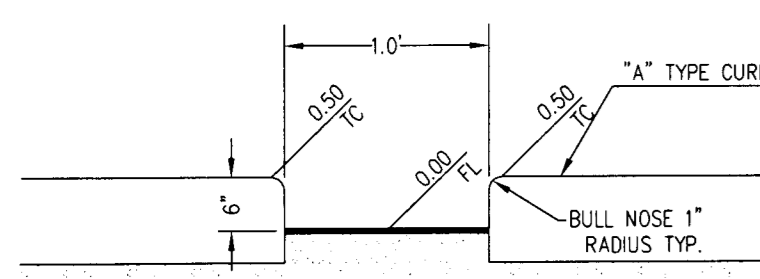


DETAIL J
1.0' WIDE CURB CUT

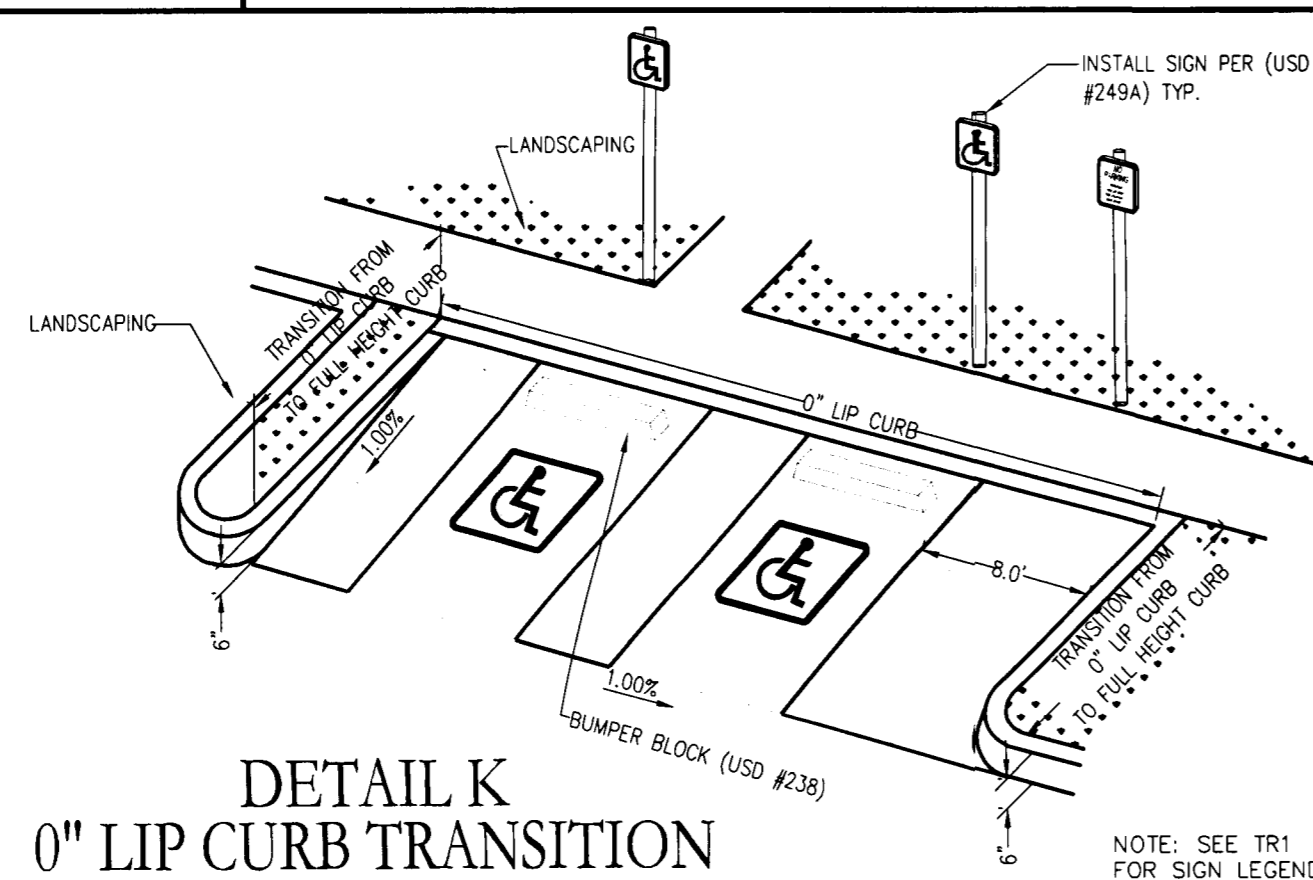

DETAIL K
0" LIP CURB TRANSITION

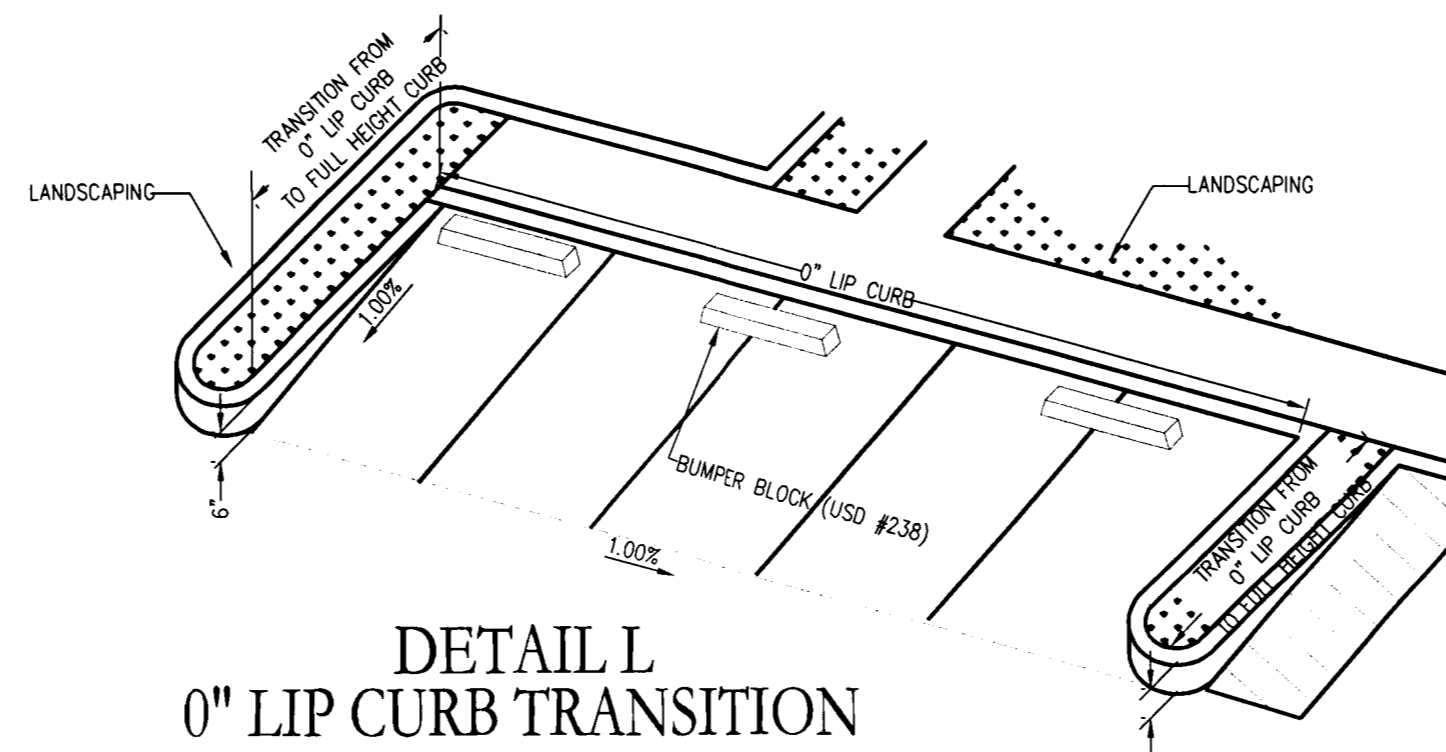

DETAIL L
0" LIP CURB TRANSITION

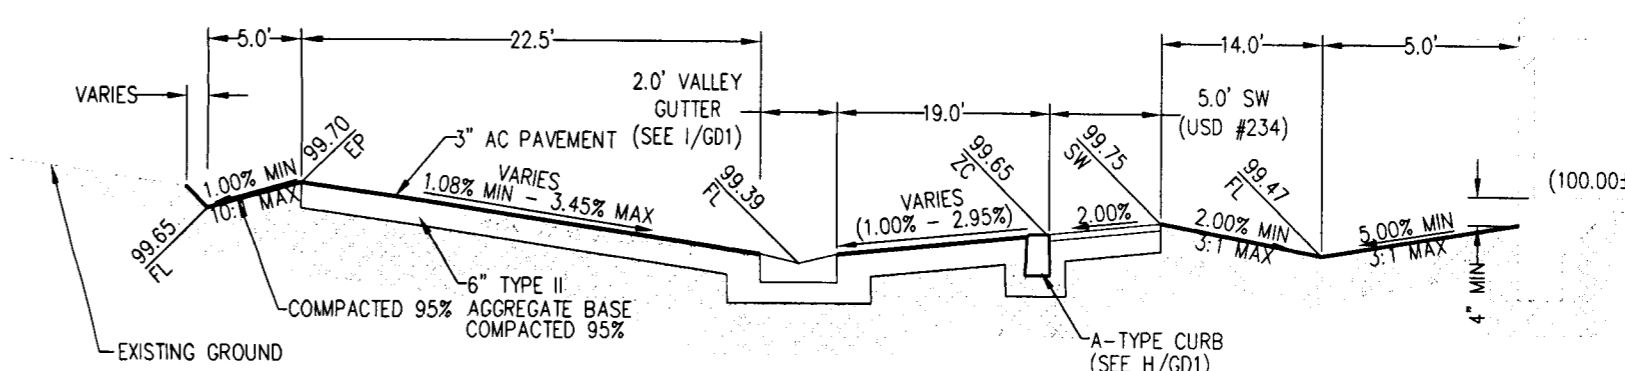


SECTION M

PRELIMINARY
FOR REVIEW ONLY

DESIGNCELL ARCHITECTURE
1077 W. HANSEN AVE. #133
LAS VEGAS, NV 89135
(702) 403-1575 FAX: (702) 403-1575

LAKE MEAD & JONES
BUILDING EXPANSION
DETAILS AND CROSS SECTIONS

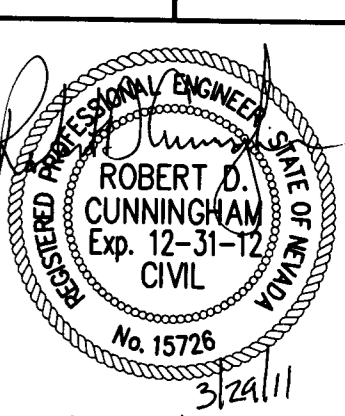

DATE:	03.28.11
SCALE:	NTS
JOB NO:	DSG-10-013
DESIGNED BY:	MC
CHECKED BY:	RDC
SHEET NAME:	GD1
SHEET:	5 OF 7
REV. DATE	

This grading plan is a part of drainage study #4525 which was received on 3/31/11 and App'd on 4/11/11. Page 2 of 2