


REVISIONS	BY

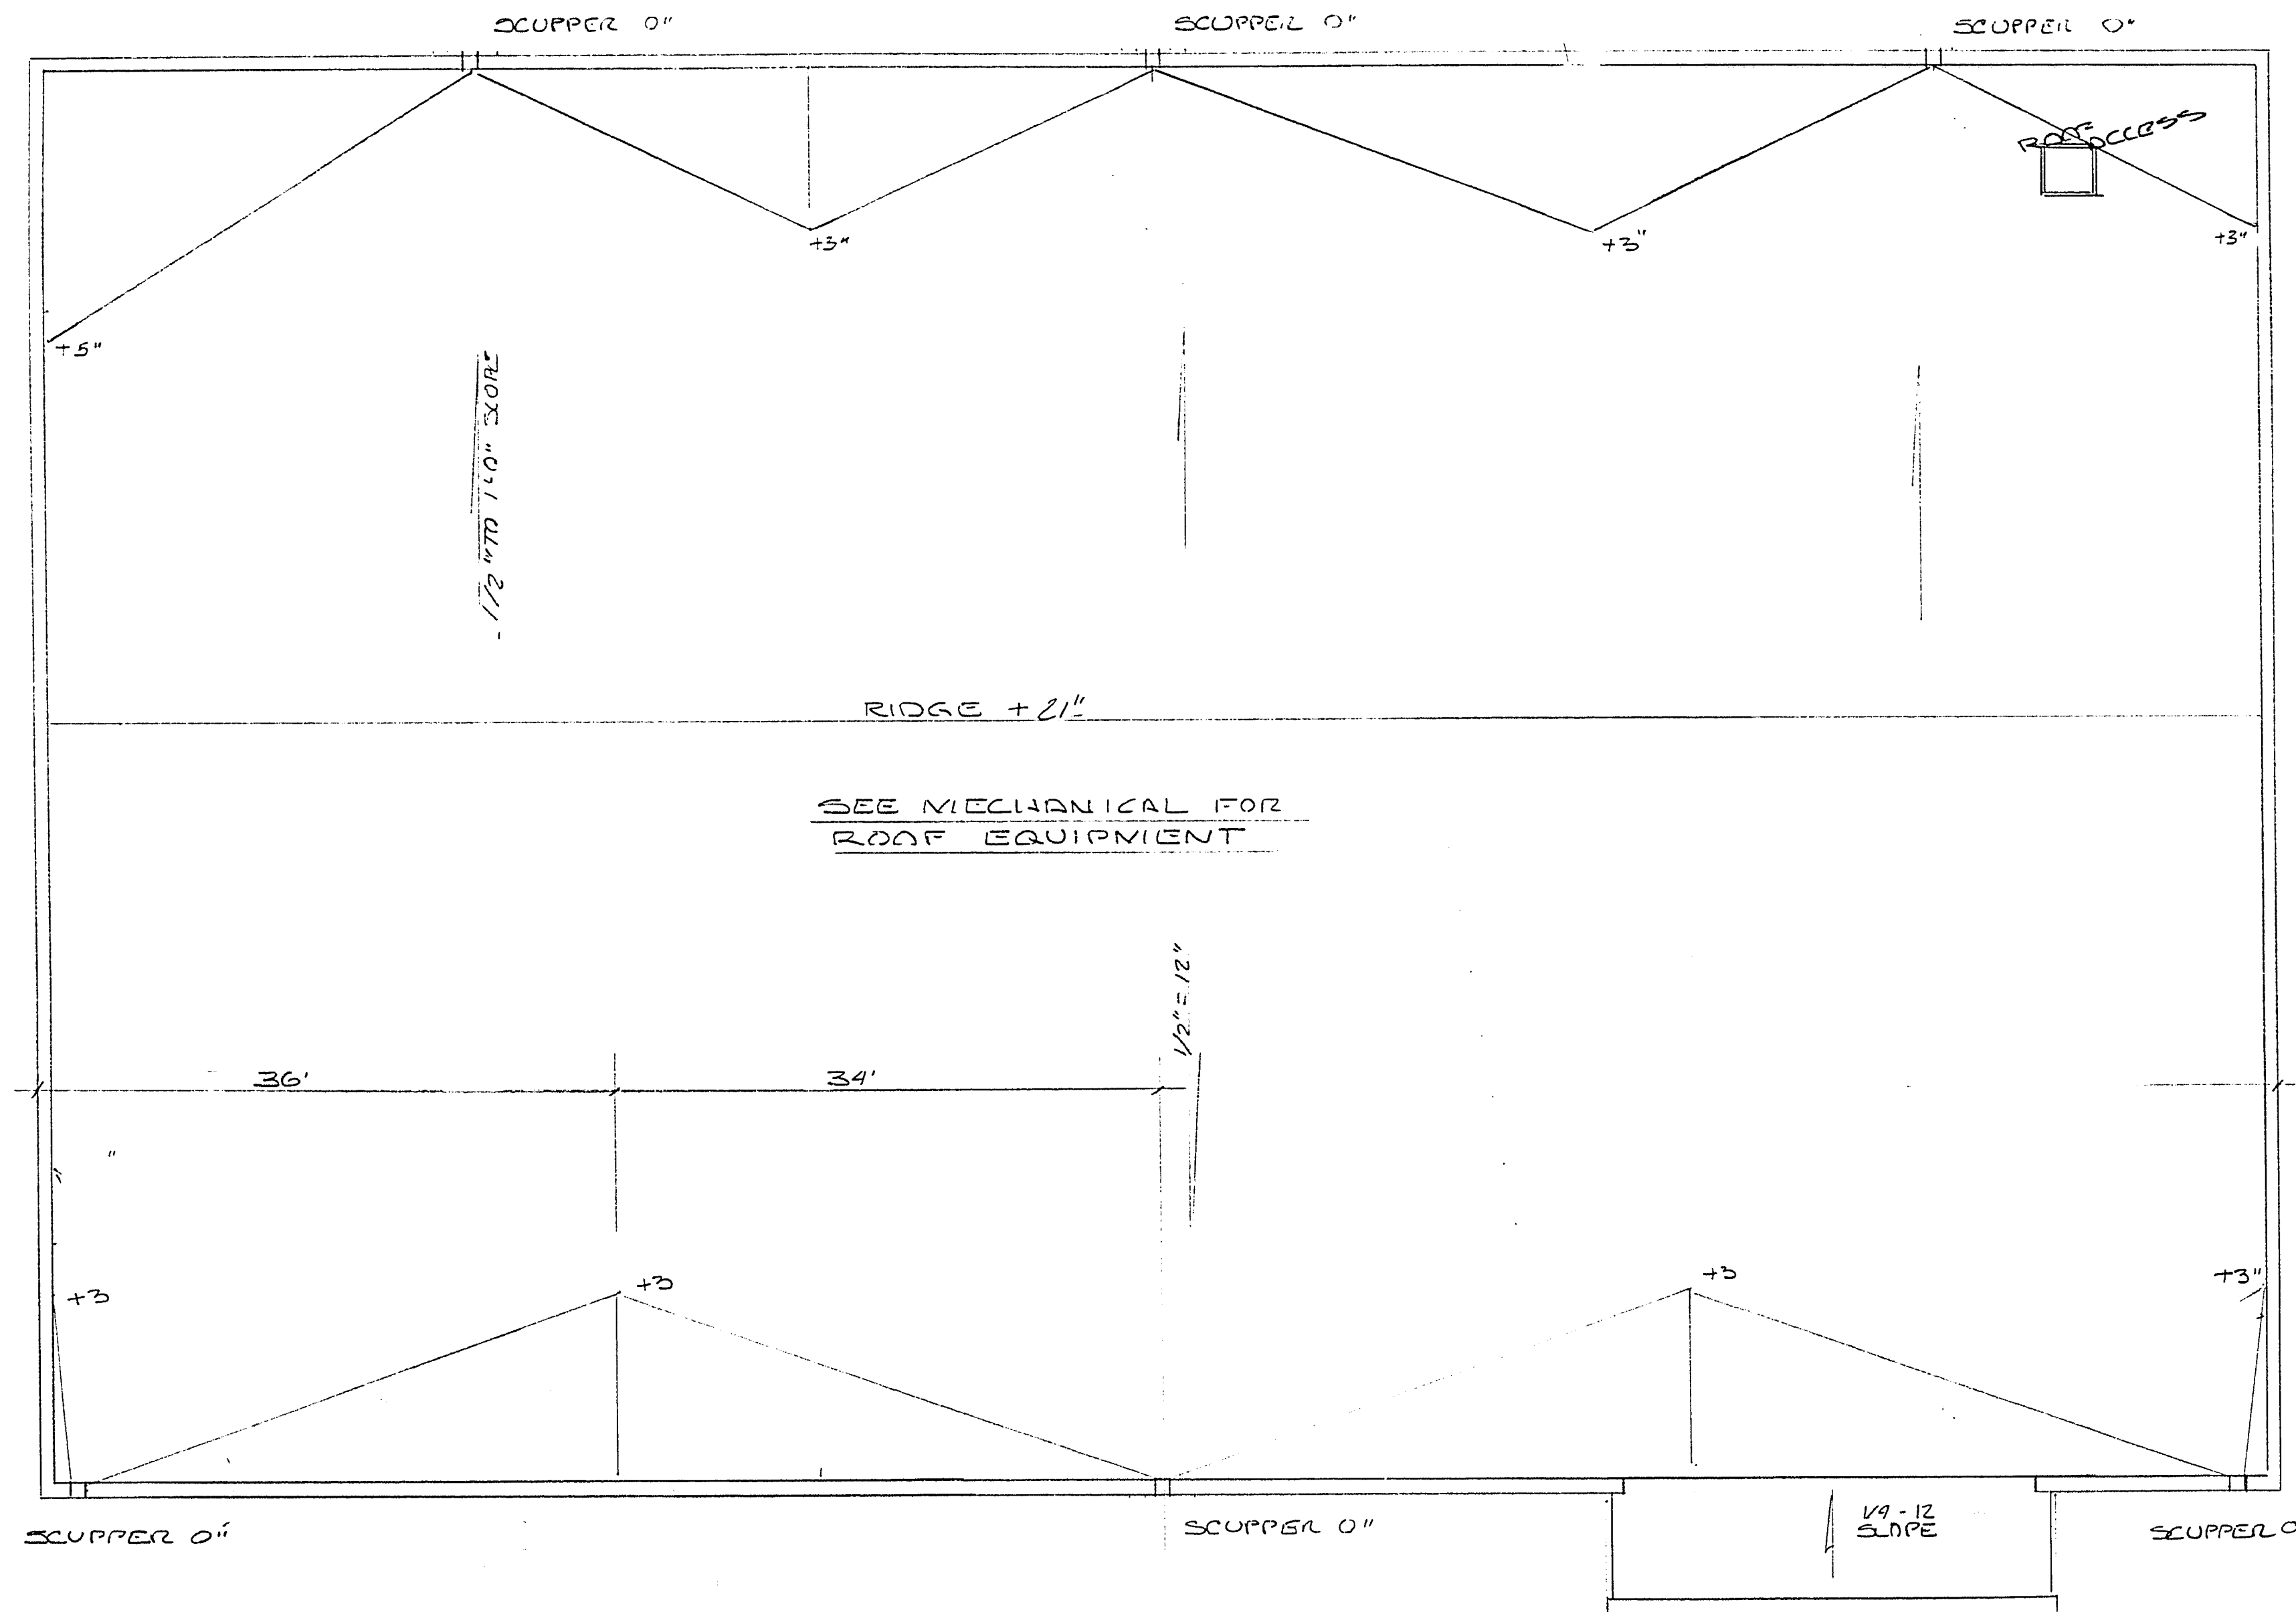

ROOFING
 3/8" STRUCT II PLYWOOD SHEETING
 W/ 2 LAYERS #15 FELT AND
 1 LAYER OF #72 LB MINERAL
 SURFACED CAP SHEET. ALL
 APPLIED W / HOT TDR METHOD

SEE MECHANICAL FOR
 ROOF EQUIPMENT

ROOF PLAN

ROOF PLAN
 1/8" = 1'-0"

Date	7-87
Scale	1/8" = 1'-0"
Drawn	V L G
Job	MPD-2
Sheet	10
Of	23 Sheets

640-Y46B

5-107