
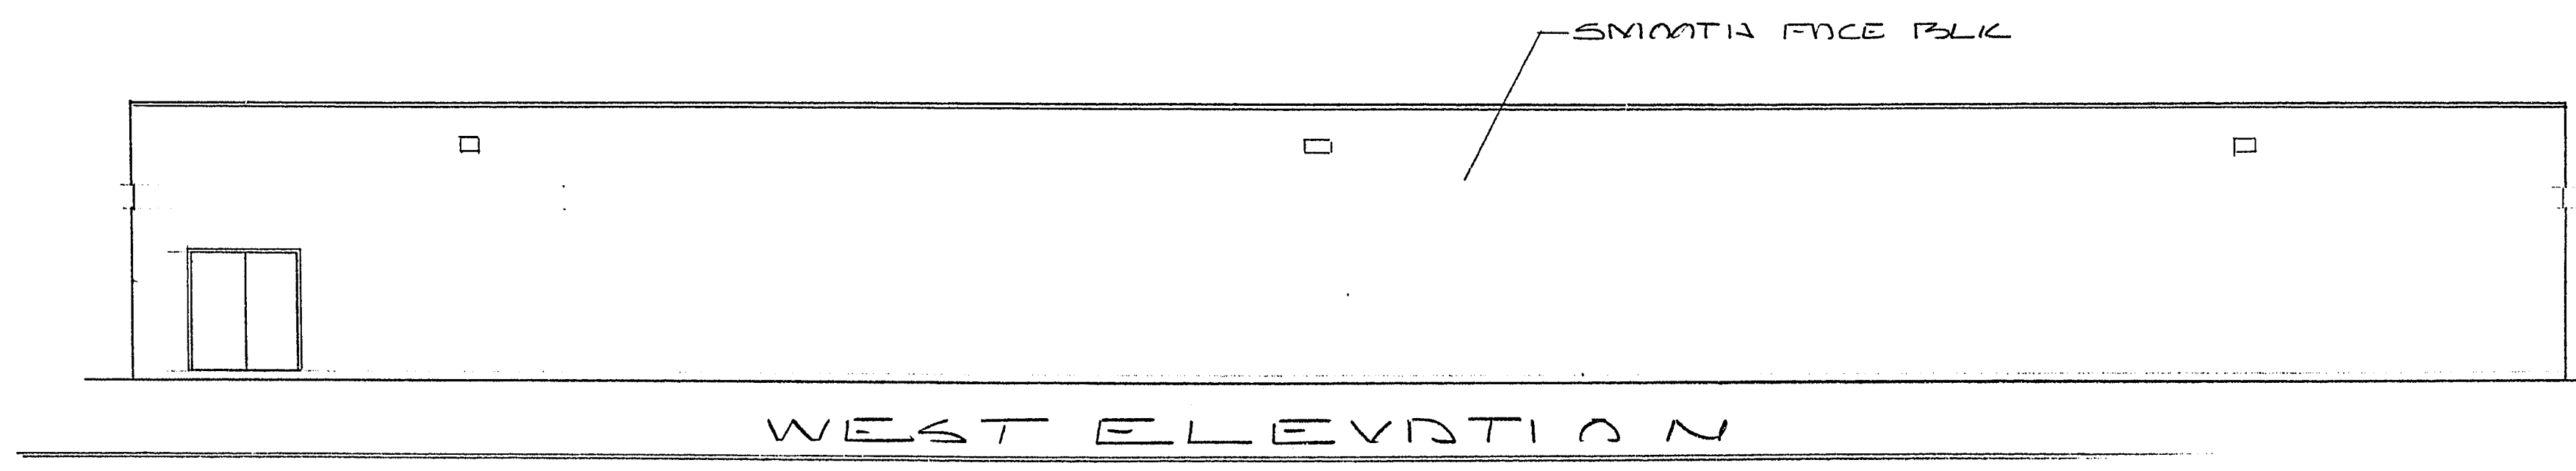
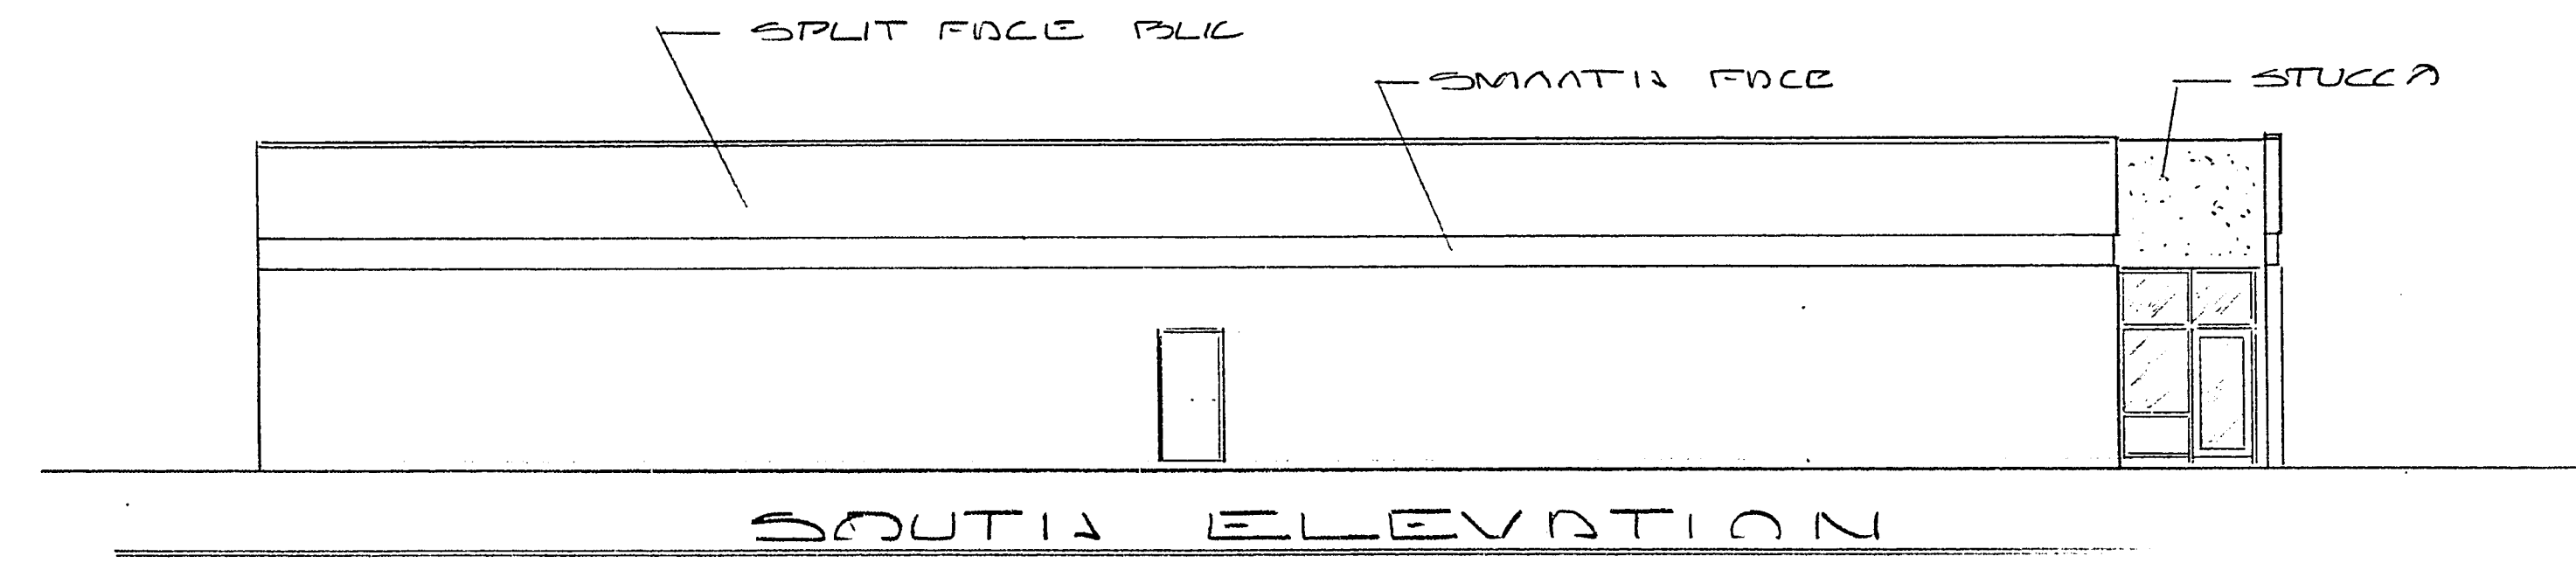
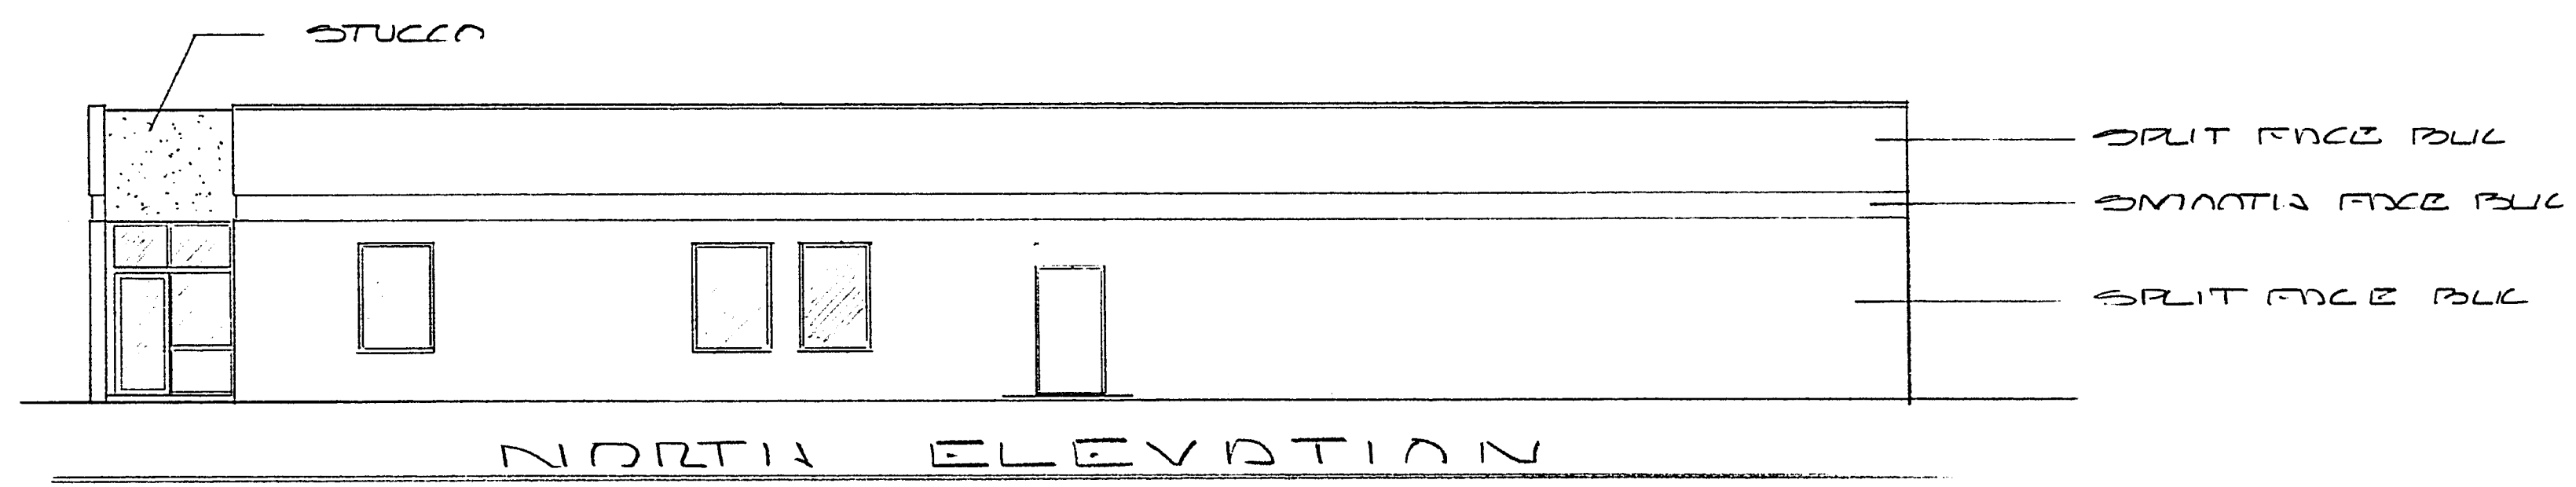


REVISIONS	BY

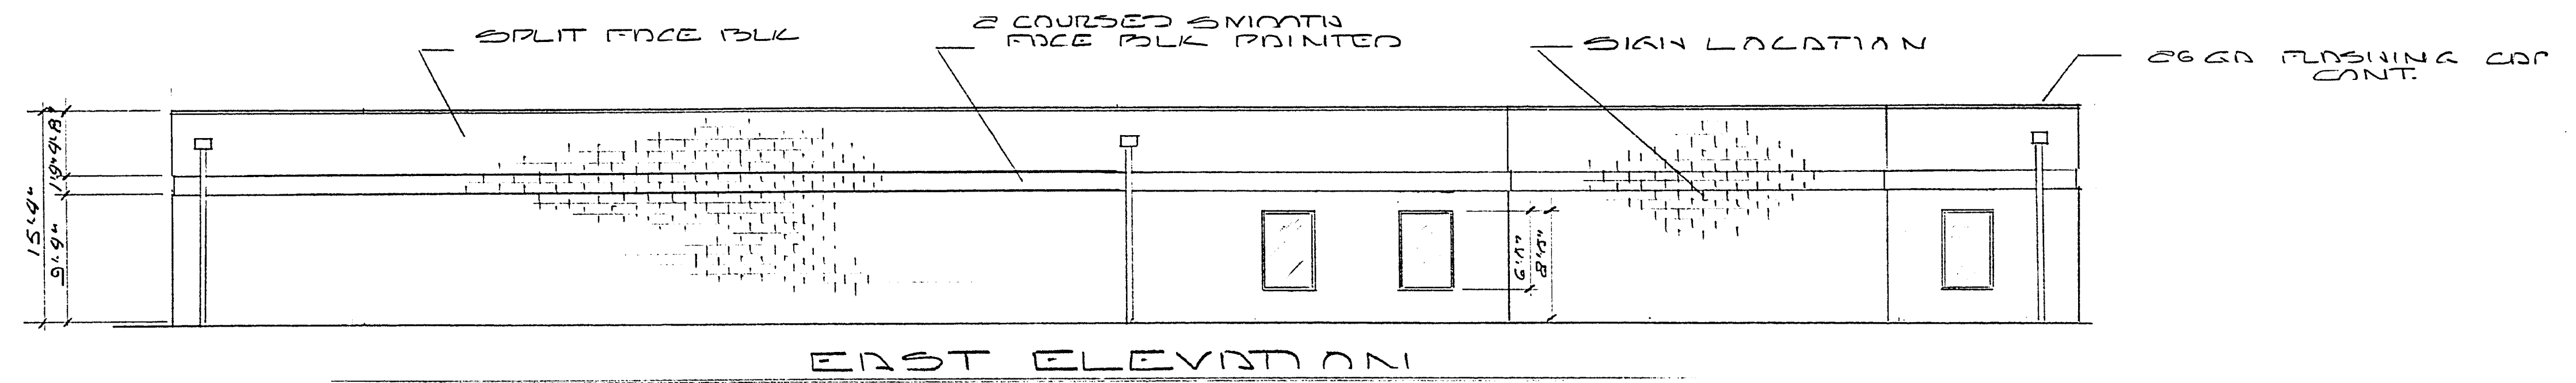

SOUTH ELEVATION

Date 7-87
 Scale 1/8" = 1'-0"
 Drawn VLG
 Job M170
 Sheet 3
 A 2
 0123 Sheets
 640-V46B