


### Room Finish Schedule

Room No.	Room Name	Floor	Base	Walls				Ceiling	Clg. Hgt.	Finishes & Materials
				North	East	South	West			
001	Fitness	SR-1	RB-1	Existing	Existing	Existing	PT-1	ACT-1	Existing (9'-11")	SR-1 = SHEET RUBBER FLOOR - ECO SURFACES - COLOR TO BE SELECTED BY ARCHITECT
002	Office	Existing	RB-2	PT-1	PT-1	Existing	PT-1	Existing	Existing (9'-11")	RB-1 = RUBBER WALL BASE - ROFFE P140, "FAIN", 6" TALL WITH TOE RB-2 = RUBBER WALL BASE - ROFFE P140, "FAIN", 6" TALL W/OUT TOE PT-1 = PAINT - BENJAMIN MOORE, OC-18 "DOVE WING", EGG SHELL, NO VOC ACT-1 = CEILING - ARMSTRONG "ULTIMA" 195 BEVELED REGULAR EDGE, WHITE, 2'x4'x3/5" - 9/16" WITH 9/16" SILHOUETTE XL BOLT SLOT - 1/8" REVEAL, MATTE WHITE. REUSE EXISTING TILES
003	Office	CPT-1	RB-2	Existing	PT-1	PT-1	PT-2	ACT-1	Existing (varies)	RF-1 = RESILIENT FLOOR - AZROCK SVT CORITNA GRANDE "CG410 CAMEL" 16" X 16" TILE, MATCH EXISTING PATTERN
004	Storage	Existing	Existing	Existing	Existing	Existing	Existing	Existing	Existing (varies)	CPT-1 = ATLAS STRADA "DA44" DRIFTWOOD TAN, BROADLOOM, SHEET CARPET SHALL BE CRI 1AQ GREEN LABEL PLUS CERTIFIED
005	Mailroom	RF-1	Existing	Existing	Existing	Existing	Existing	Existing	Existing (varies)	

### Door Schedule

Door No.	Size	Material	Finish	Hardware		Frame		Additional Notes
				No.	Finish	Material	Finish	
001A	3'-0" (pair) x 7'-0" x 1-3/4"	SCWD	White Maple	1	Alum	Exposed Alum	Each door to have a 6" x 2-1/2" vision panel. Bottom of vision panel shall be 45" AFF. Fin.	
002A	3'-0" x 7'-0" x 1-3/4"	SCWD	White Maple	2	Alum	Exposed Alum	Reuse existing door and hardware from office door	
003A	3'-0" x 7'-0" x 1-3/4"	SCWD	White Maple	2	Alum	Exposed Alum	Reuse existing door and hardware from office door	
004A	3'-0" x 7'-0" x 1-3/4"	SCWD	White Maple	3	Alum	Exposed Alum		
005A	3'-0" (pair) x 7'-0" x 1-3/4"	SCWD	White Maple	4	Alum	Exposed Alum		
006A	Ex 3'-0" (pair) x 7'-0" x 1-3/4"	SCWD	White Maple	-	Ex	Ex	Install 6" x 24" vision panel in both ex doors. Bottom of vision panel shall be 45" AFF. Max.	

HOUR SET	ITEM	MANUFACTURER	FINISH
1	(6) Hinges - FBB179 4-1/2 x 4-1/2 (1) Power Transfer - EL-EFT (1) Auto Flush Bolt - 1962 (1) Lockset - 45H144H STD RQE UNR (1) Coordinator - 16T2 (1) Astragal - 355CS (2) Closer - 4041-REG/PA (2) Kickplate - K1050 34" x 10" (2) Wall Stop - 406 (6) Door Silencers (2) Door Position Switch - DP6-M-BK (1) Transition Strip as Required	Stanley Securiton Rockwood Best Rockwood Pemko LCN Pemko Rockwood	26D 626 626 Black Cl Anz 689 US32D US32D
2	Reuse Existing Hardware from Removed Office Doors to Consist of: (3) Hinges - FBB179 4-1/2 x 4-1/2 (1) Lockset - 45H144H STD (1) Wall Stop - 406 (3) Door Silencers	Stanley Best Rockwood	26D 626 US32D
3	(3) Hinges - FBB179 4-1/2 x 4-1/2 (1) Lockset - 45H144H STD UNR (1) Closer - 4041-REG/PA (1) Kickplate - K1050 34" x 10" (1) Wall Stop - 406 (3) Door Silencers	Stanley Best LCN Rockwood Rockwood	26D 626 689 US32D US32D
4	(6) Hinges - TA2114 4-1/2 x 4-1/2 (1) Lever Extension Flush Bolt - 550 (1) Lockset - 45H144H STD UNR (1) Astragal - 355CS (2) Kickplate - K1050 34" x 10" (6) Door Silencers (2) Wall Stop - 406	McKinney Rockwood Best Pemko Cl Anz Pemko McKinney Rockwood	26D US26D 626 626 US32D US32D

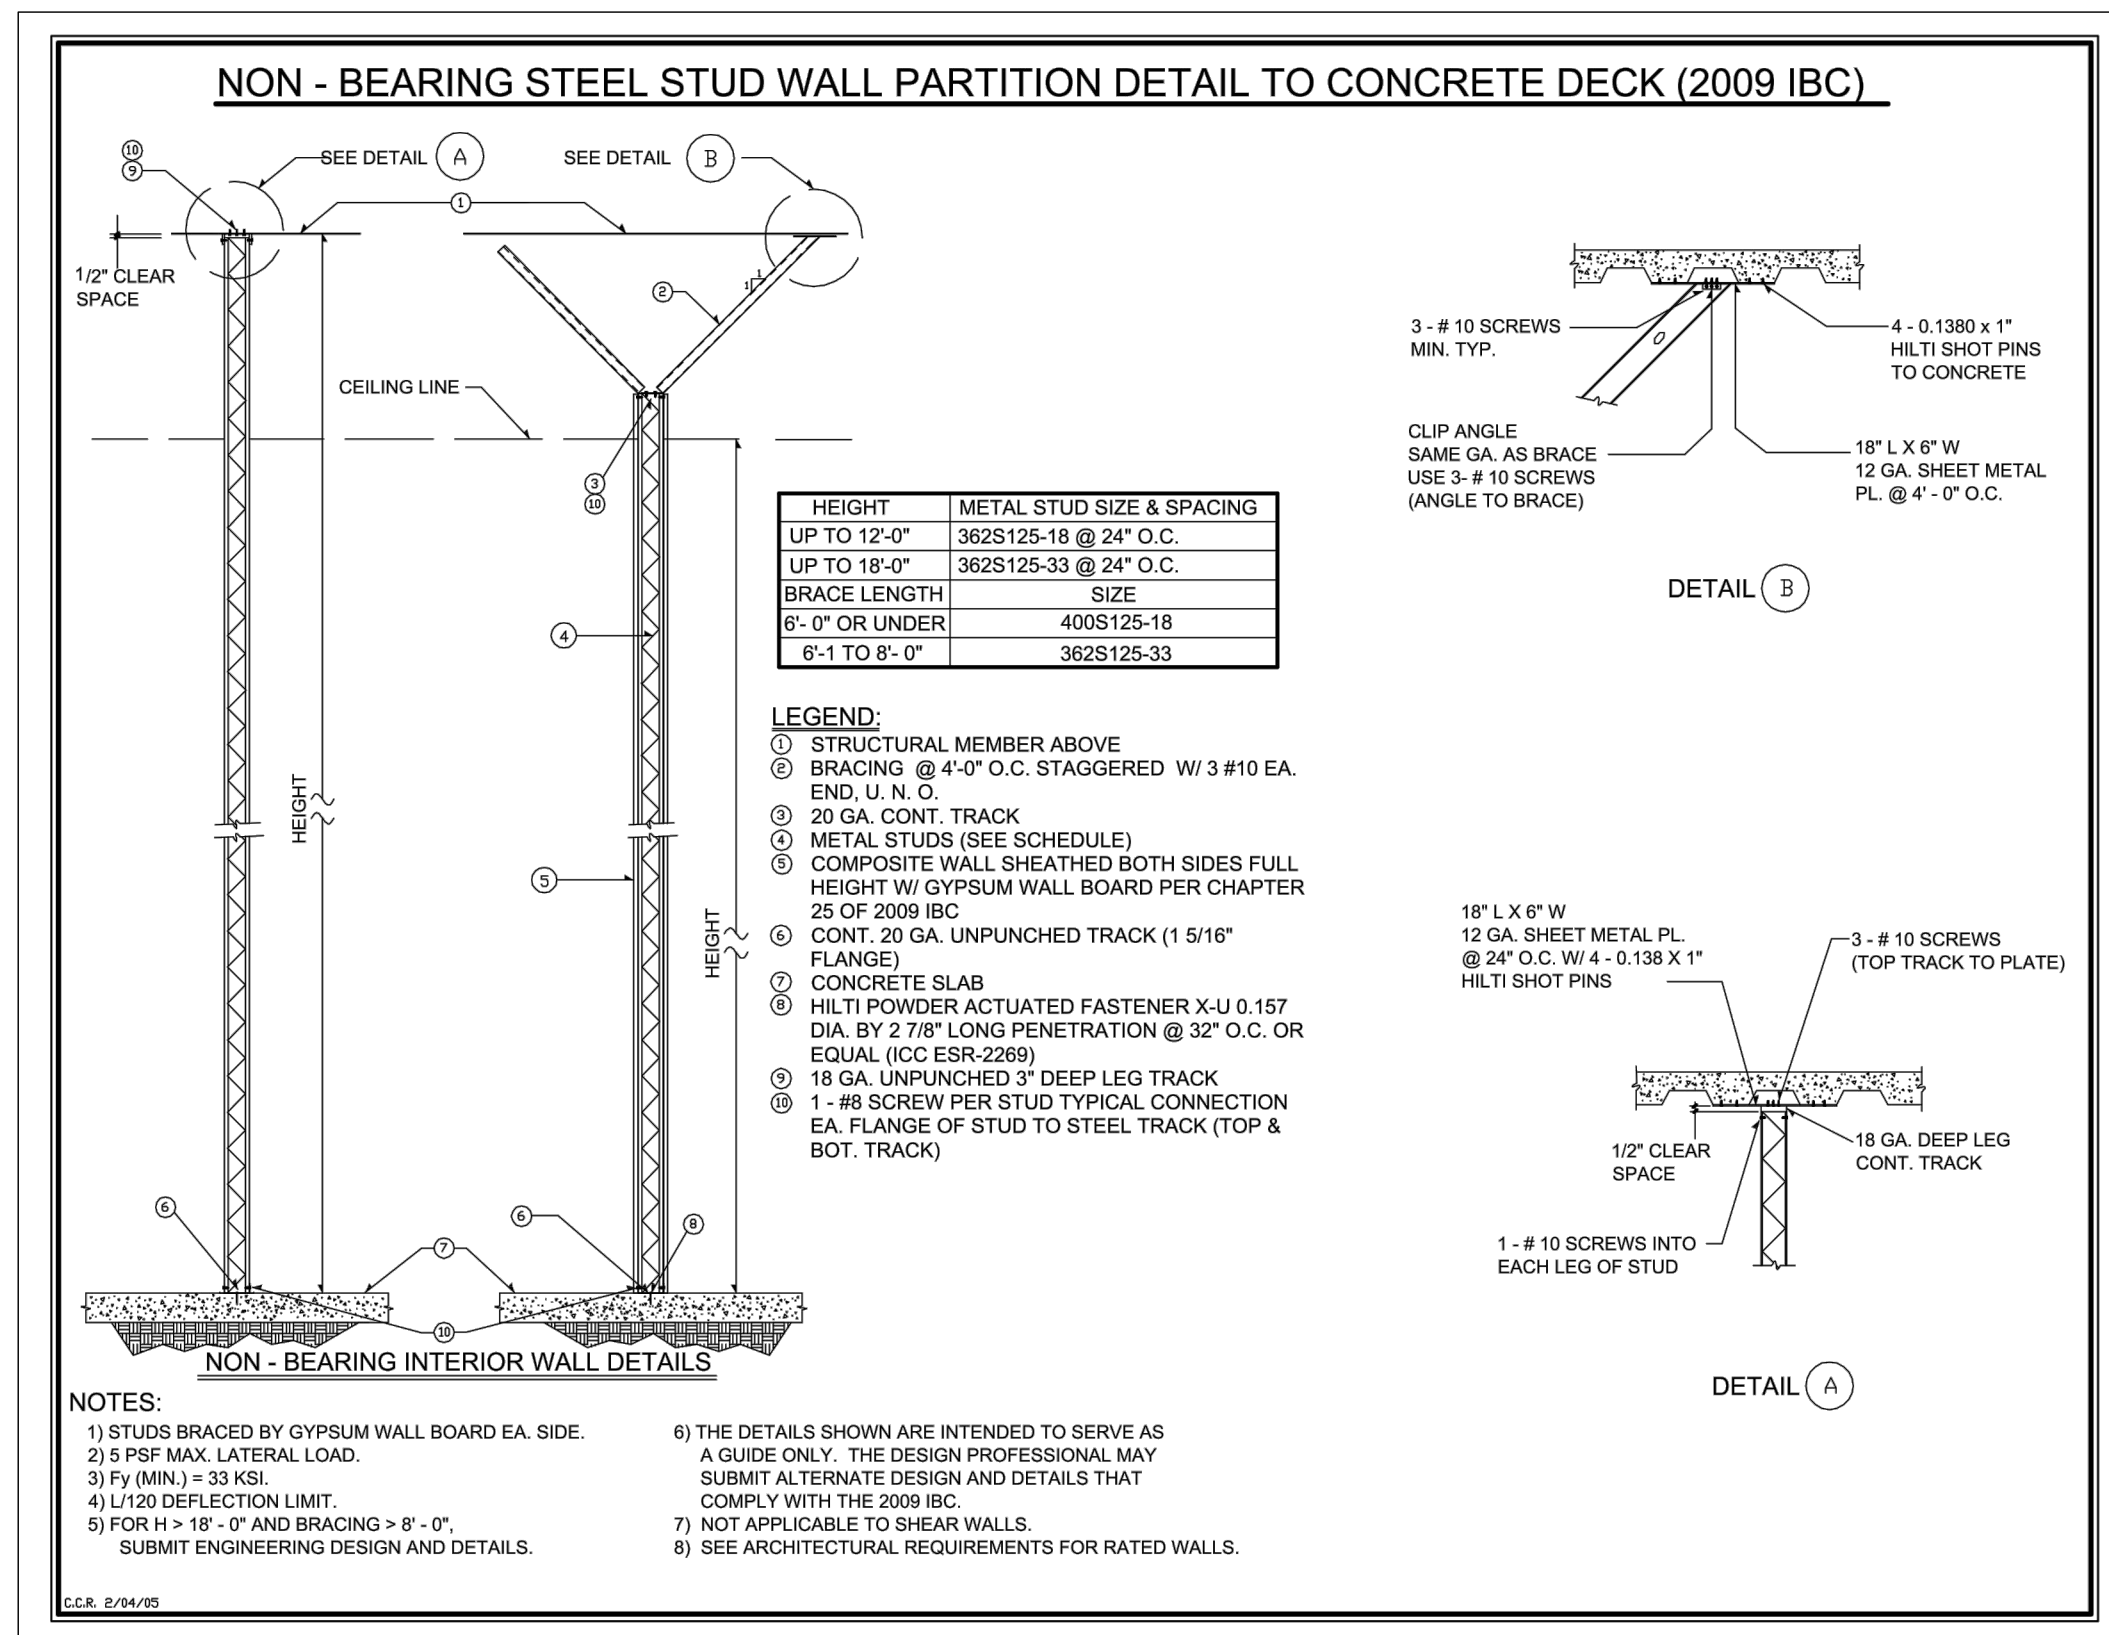

1 Partition Details  
Scale: N/A



### Reflected Ceiling Plan - Fitness Center

Scale: 1/4" = 1'-0"  
RCP General Notes

1. RELOCATE/INSTALL SPRINKLER HEAD(S) IN AREA OF REMODEL AS REQUIRED TO MAINTAIN PROPER COVERAGE
2. RELOCATE/INSTALL FIRE ALARM DEVICE(S) IN AREA OF REMODEL AS REQUIRED TO MAINTAIN PROPER COVERAGE

### RCP Plan Notes

- 1 NEW CEILING GRID TO MATCH EXISTING - SEE FINISH SCHEDULE - RE-USE SALVAGED CEILING TILES WHERE POSSIBLE
- 2 INSTALL SALVAGED LIGHT FIXTURE AS SHOWN - SEE ELECTRICAL FOR MORE INFORMATION
- 3 INSTALL SALVAGED LIGHT FIXTURE (EMERGENCY CIRCUIT) AS SHOWN - SEE ELECTRICAL FOR MORE INFORMATION
- 4 RELOCATE EMERGENCY CIRCUIT TO LIGHT FIXTURE AS SHOWN
- 5 INSTALL SALVAGED SUPPLY REGISTER - RE-CONNECT TO EXISTING SUPPLY LINE
- 6 INSTALL SALVAGED RETURN REGISTER
- 7 INSTALL FRNS SUPPLIED TV'S AND MOUNTS (50" FLAT) - PROVIDE BACKING AS REQUIRED. SEE ELECTRICAL FOR MORE INFORMATION
- 8 EXISTING LIGHT FIXTURE - PROTECT DURING CONSTRUCTION
- 9 EXISTING CEILING GRID - PROTECT DURING CONSTRUCTION
- 10 EXISTING MECHANICAL REGISTER - PROTECT DURING CONSTRUCTION
- 11 EXISTING MOTION SENSOR - PROTECT DURING CONSTRUCTION
- 12 PROVIDE ENCAPSULATED INSULATION ABOVE THE CEILING FOR 4'-0" ON EITHER SIDE OF THE WALL

Key Plan



REVISIONS  
 Owner Revision 10/31/12

CONSULTANT

Department of Operations and Maintenance  
 City Hall Fitness Center  
 495 South Main Street  
 Reflected Ceiling Plan, Schedules

STAMP

OWNER: CITY OF LAS VEGAS  
 Department of Operations & Maintenance

3104 East Bonanza Road  
 LAS VEGAS, NEVADA 89101  
 PHONE: (702) 220-6220  
 FAX: (702) 382-0619  
 TDD: (702) 386-9105

DRAWN: map  
 DATE: October 2012  
 SCALE:  
 BID NO:  
 DIVISION: 521-298-FC  
 SHEET NO:

A2

DRAWINGS AND SPECIFICATIONS ARE THE PROPERTY OF THE DESIGN PROFESSIONAL WHOSE STAMP OF CERTIFICATION APPEARS ON THE DRAWINGS AND SPECIFICATIONS. ANY USE OR REPRODUCTION IN WHOLE OR IN PART WITHOUT WRITTEN CONSENT IS STRICTLY PROHIBITED. CONSULT THE PROJECT FOR WHICH THEY WERE PREPARED AND NOT FOR THE CONSTRUCTION OF ANY OTHER PROJECT. N.A.C. 632.290