

RESOLUTION


WHEREAS, various sections of TITLE 11 of the Las Vegas Municipal Code (the “Code”) allow for additions to and corrections of the schedules which are established in the respective sections to be effected by Resolution; and

WHEREAS, it has been determined and recommended by the Traffic and Parking Commission and the City Traffic Engineer that the following additions and corrections be made in said Schedule;

NOW, THEREFORE, be it resolved by the City Council of the City of Las Vegas, Nevada, that the following Schedule pertaining to TITLE 11 of the Code be amended as follows:


Schedule 26-I be amended to **add** 9st Street (between Lewis Avenue and Bridger Avenue) and Lewis Ave (between (9th Street and 10Th Street) as one-way streets:

<u>STREET</u>	<u>FROM</u>	<u>TO</u>	<u>DIRECTION</u>
9 th Street	Lewis Avenue	Bridger Avenue	NB
Lewis Avenue	9 th Street	10 th Street	WB

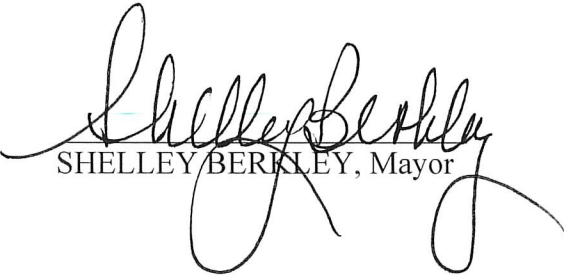



SHELLEY BERKLEY, Mayor

ATTEST:

 


Dr. LuAnn Holmes, MMC
City Clerk

 Approved as to Form:  7/23/25
Gillian Block Segerblom Date
Deputy City Attorney

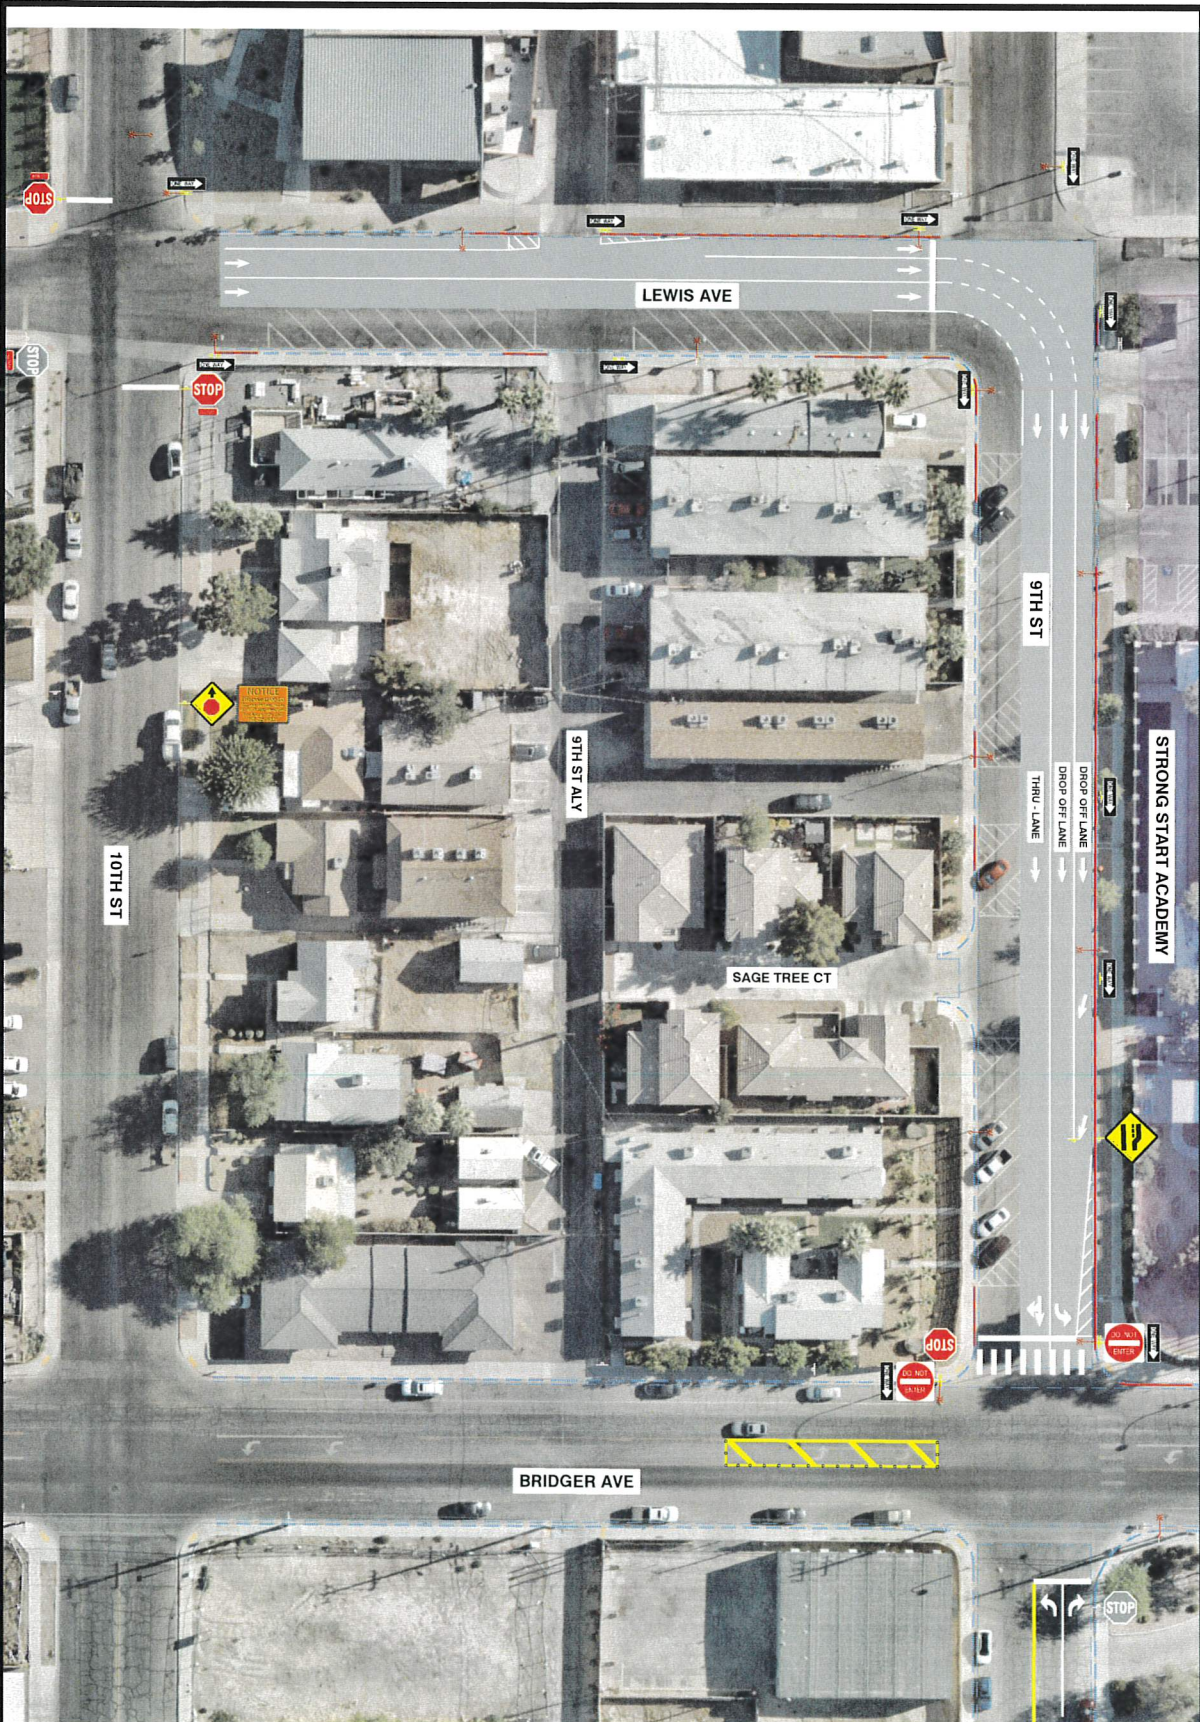

11/4/24 E:\PW_Planetree\10/21/24\10/21/24\STRONG START ACADEMY CHARTER SCHOOL WAY STREET INDICATIONS\STRONG START ACADEMY - PICK UP & DROP OFF OPERATIONS_OPTION 2.DWG

NORTH
 SCALE
 1" = 50'

	DEPARTMENT OF PUBLIC WORKS TRANSPORTATION ENGINEERING	
	DATE: 10/21/2024	DRAWN BY: JJ
SHEET: 1 OF 5		

STRONG START ACADEMY CHARTER SCHOOL
DROP OFF/PICK UP OPERATIONS_OPTION 2

OVERALL SITE PLAN
DRAFT ONLY - NOT FOR CONSTRUCTION