
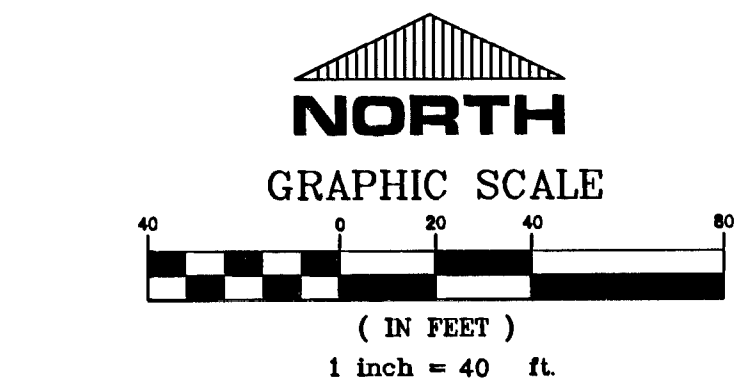


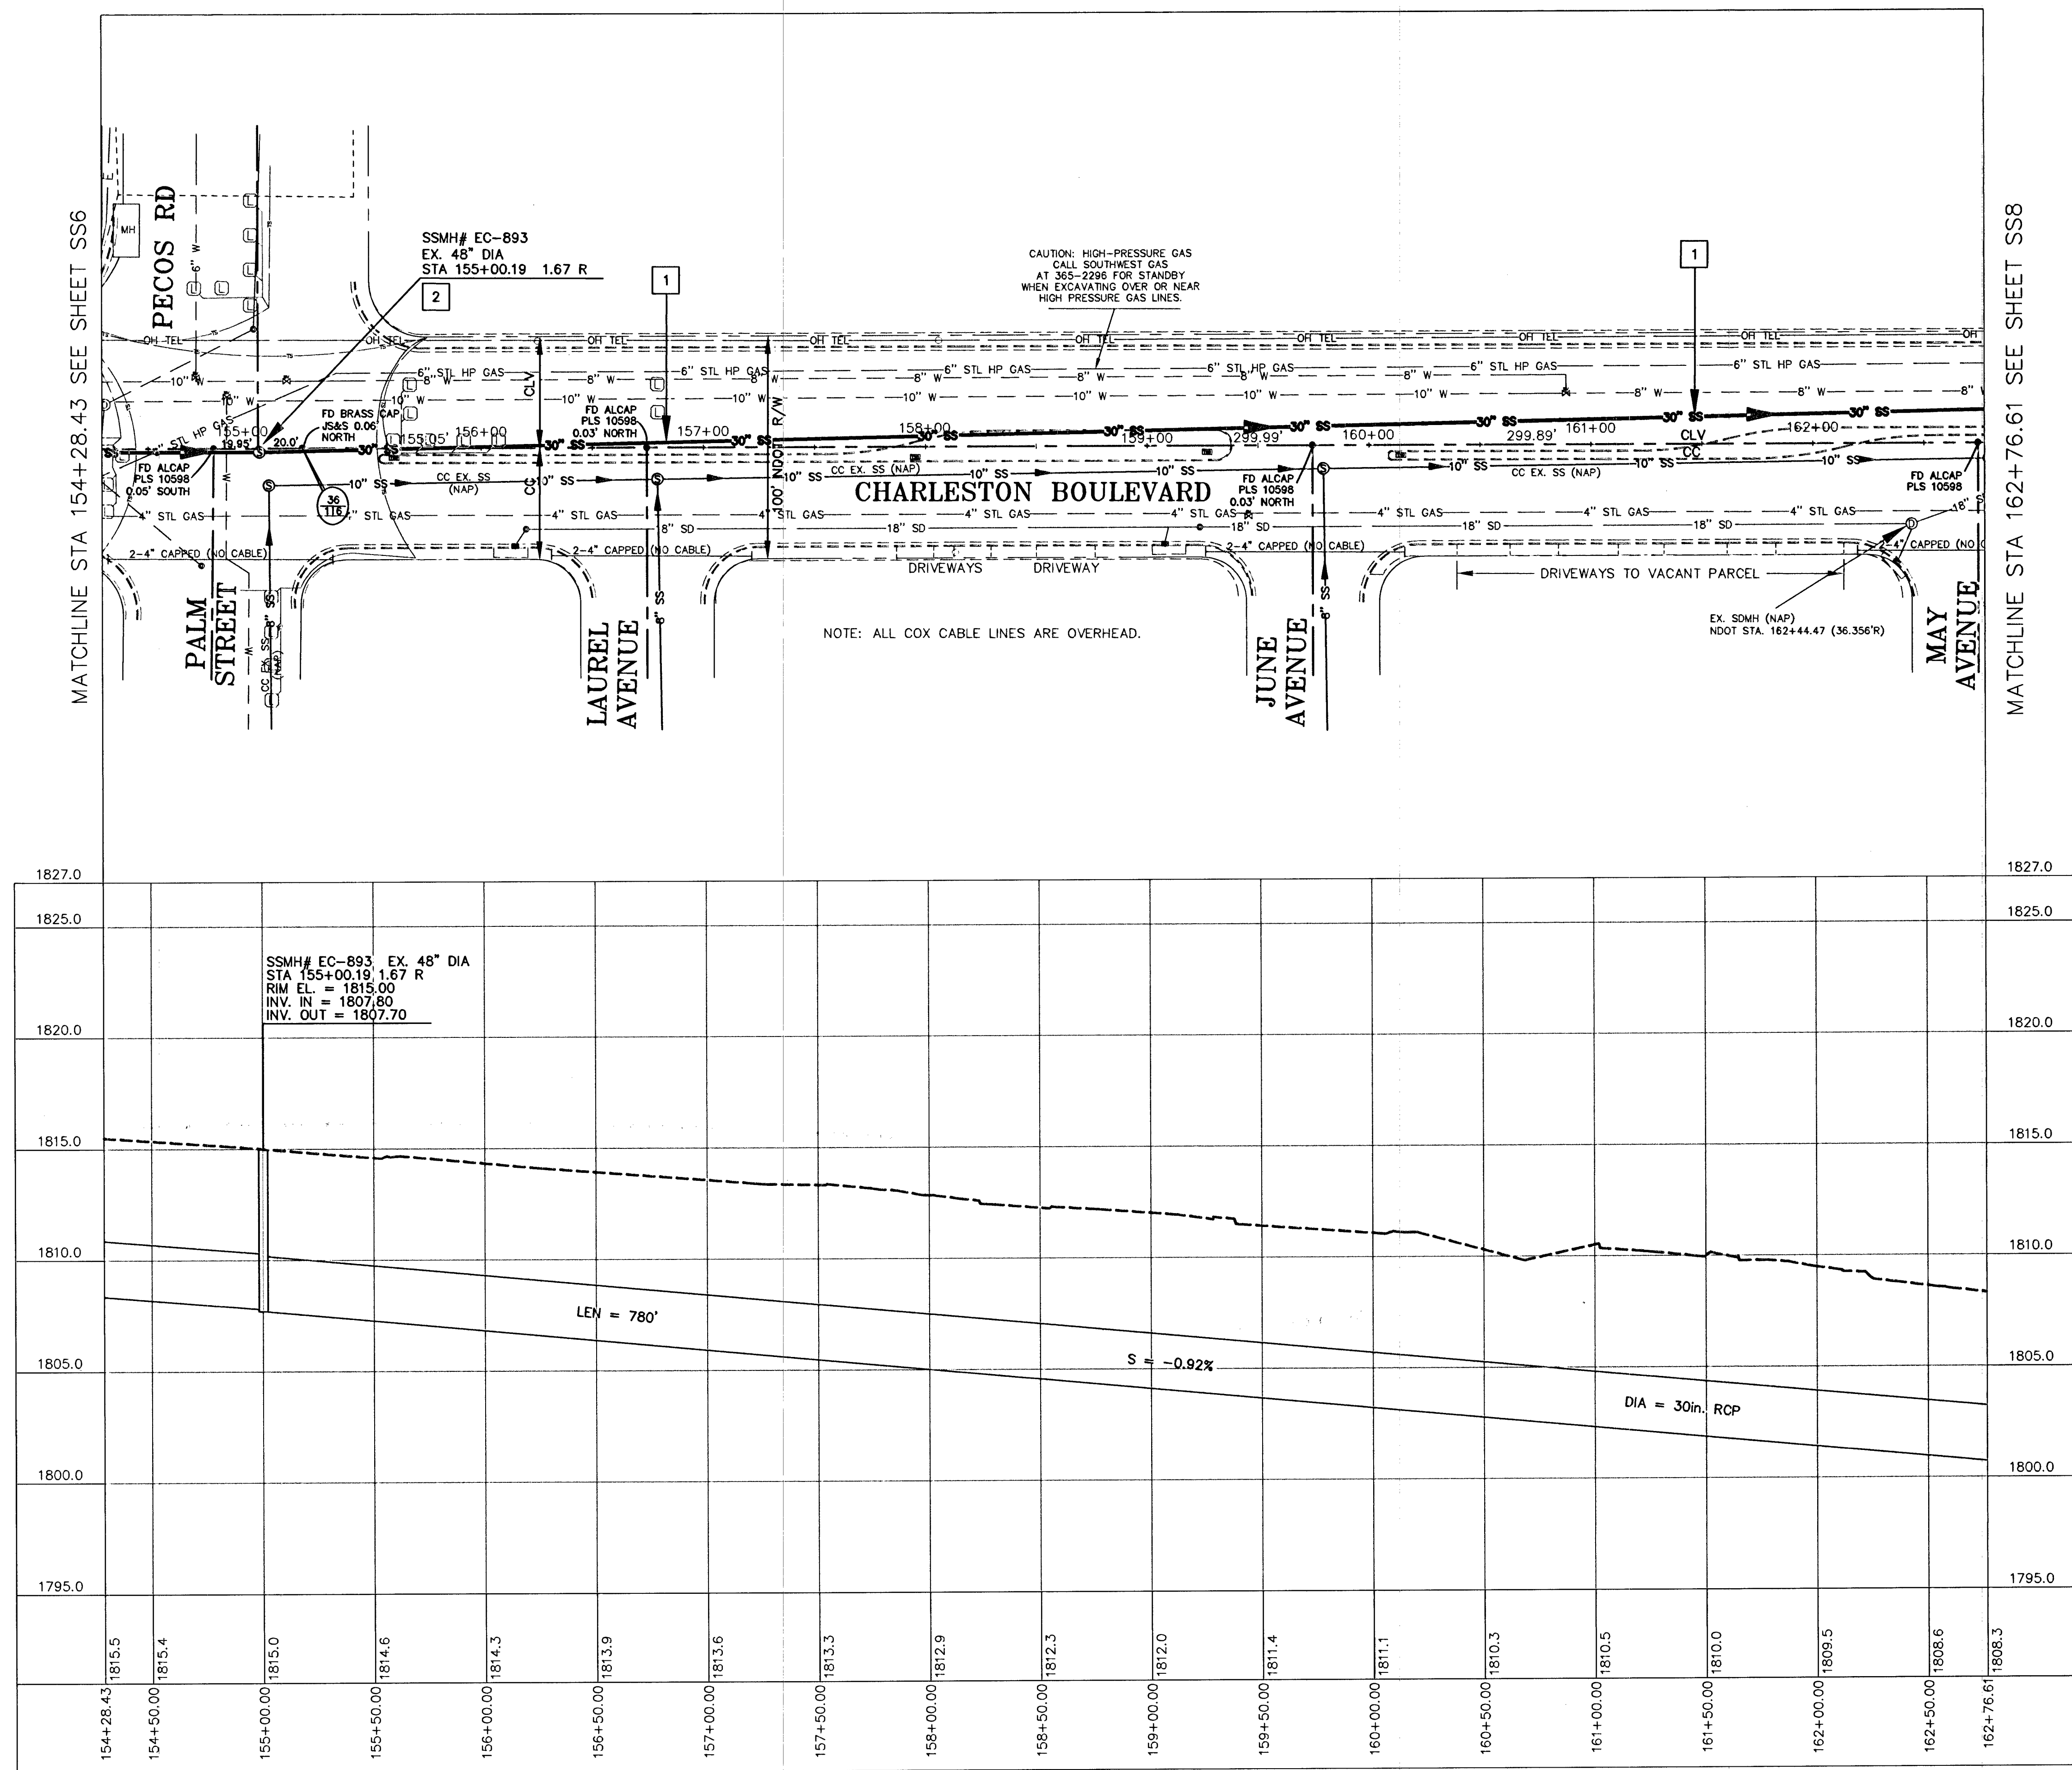

CONSTRUCTION KEY NOTES

1. INSTALL NEW 30-INCH CIPP LINER IN EXISTING PIPE PER DETAIL SHOWN IN RELINE SCHEDULE.
2. INSTALL COATING IN EXISTING 48-INCH MANHOLE PER SECTION 691 OF SPECIAL PROVISIONS.
3. INSTALL NEW 27-INCH CIPP LINER IN EXISTING PIPE PER DETAIL SHOWN IN RELINE SCHEDULE.
4. INSTALL COATING IN EXISTING 10'8" x 8' JUNCTION STRUCTURE PER SECTION 691 OF SPECIAL PROVISIONS. SEE JUNCTION BOX AS-BUILT ON SHEET GN FOR REFERENCE.
5. REMOVE EXISTING 48-INCH MANHOLE.
6. CONSTRUCT 72-INCH MANHOLE PER DCSWCS STANDARD DRAWING SD-1. INSTALL COATING IN MANHOLE PER SECTION 691 OF SPECIAL PROVISIONS.
7. INSTALL WATERLINE IN STEEL CASING PER UDACS PLATE NO. 21 & 23. DUCTILE IRON PIPE WITH RESTRAINED JOINTS IS REQUIRED. ANULAR SPACE BETWEEN PIPE AND CASING SHALL BE FILLED WITH CLASS I CLSM.
8. REMOVE 800±-SQ.FT. OF EXISTING LEFT TURN MEDIAN ISLAND TO AVOID NEW 72-INCH SEWER MANHOLE. REPLACE 150-SQ.FT.± OF FULL DEPTH A.C. TO MATCH CONTIGUOUS SECTION PER USD 500.3. RECONSTRUCT LEFT TURN STORAGE PER USD 246, REPLACE 894±-SQ.FT. OF MEDIAN ISLAND PER USD 218 AND DETAIL IN SHEET SS2

Call before you Dig
Call **811**
1-800-227-2600

FAST
Call before you UnderGround
1-702-432-5300

Call before you Overhead
1-702-227-2929

NO.	DATE	DESCRIPTION	APP'D

DEPARTMENT OF PUBLIC WORKS
CAPITAL PROJECT MANAGEMENT

CITY ENGINEER: DAVID N. BOWERS, P.E., P.T.O.E.
PROGRAM MANAGER: JEREMY LEAVITT, PE

DESIGNED BY: MS
DRAWN BY: BD / BJP
CHECKED BY: JL

DATE: DECEMBER 2012

TITLE: **CHARLESTON BLVD - FREMONT TO SANDHILL**
SANITARY SEWER REHABILITATION

SHEET: **PLAN AND PROFILE**

STATION 154+28.43 TO 162+76.61

12.11.2012

Sheet **SS7**
9 of 14
DRAWING NO. 307V1037