



Undeveloped

Las Vegas Valley Water District
Property

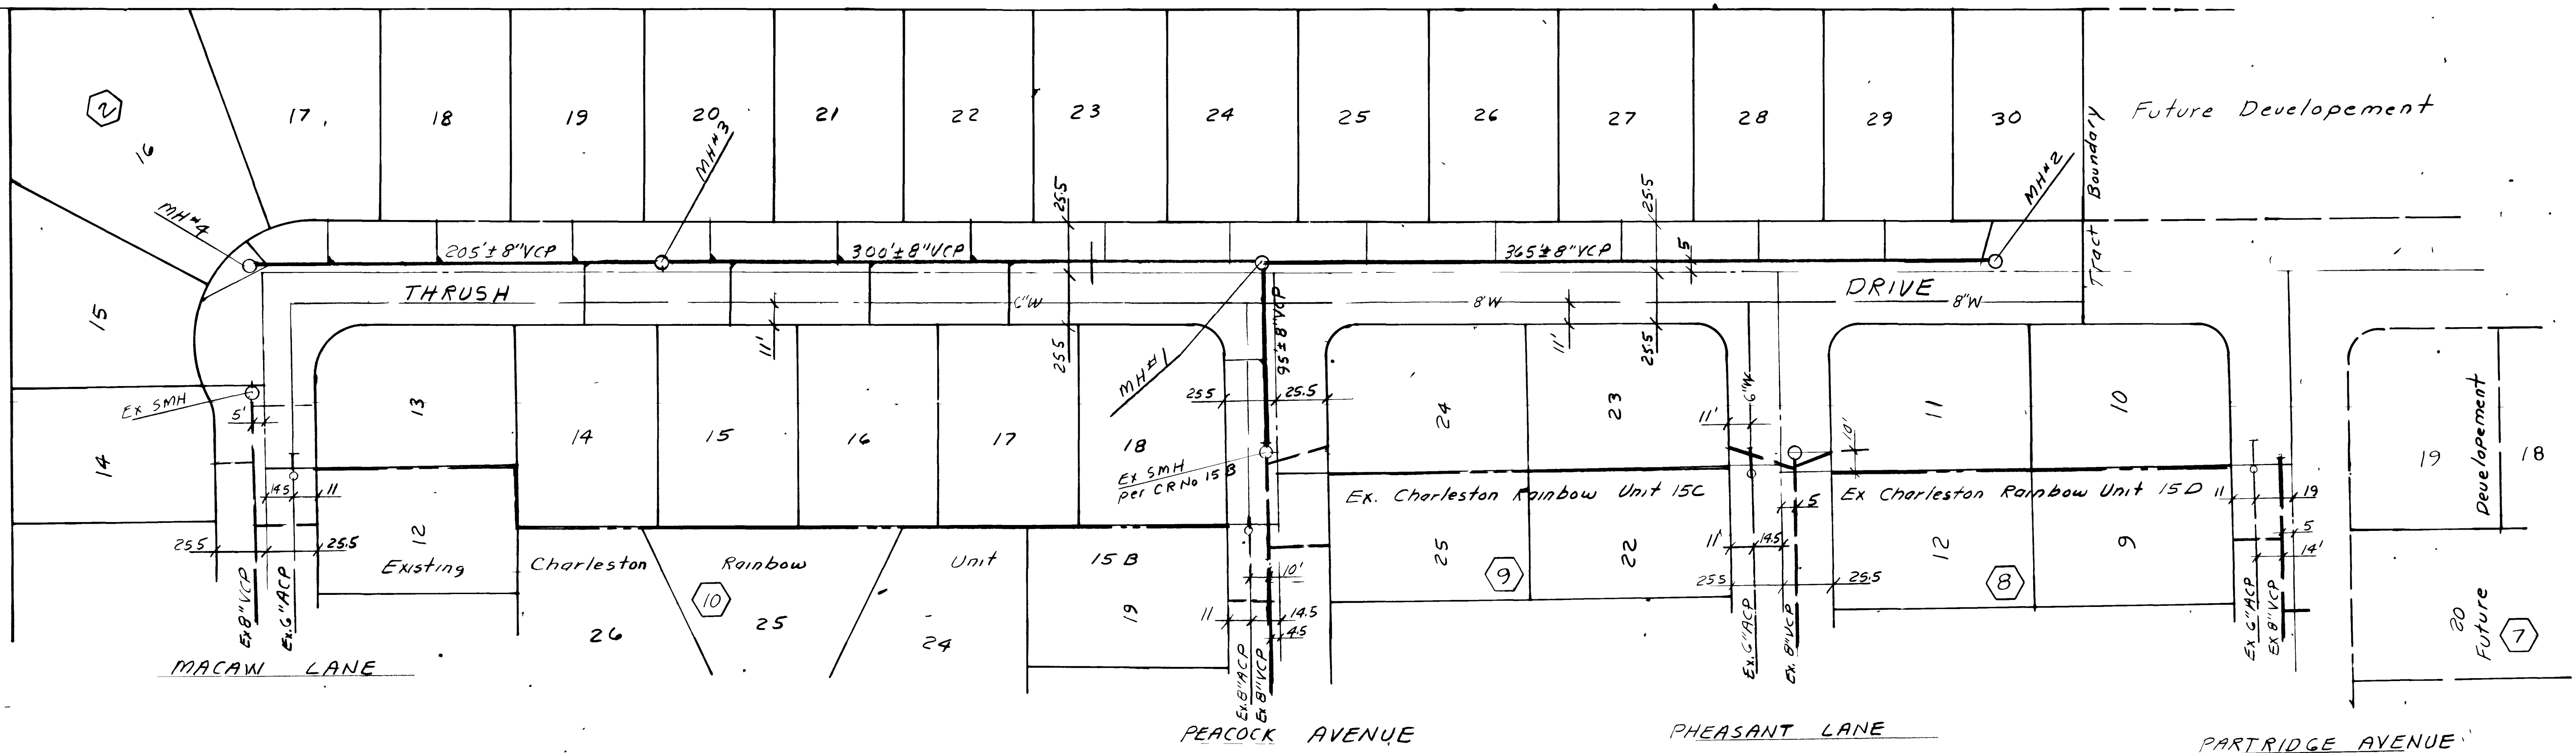

LEGEND AND QUANTITY ESTIMATE

8" VCP Sewer Main	965' ± LF
5' dia Sewer Manholes	4 EA.
8" x 4" Wyes	21 EA
4" House Connection Laterals	471 LF

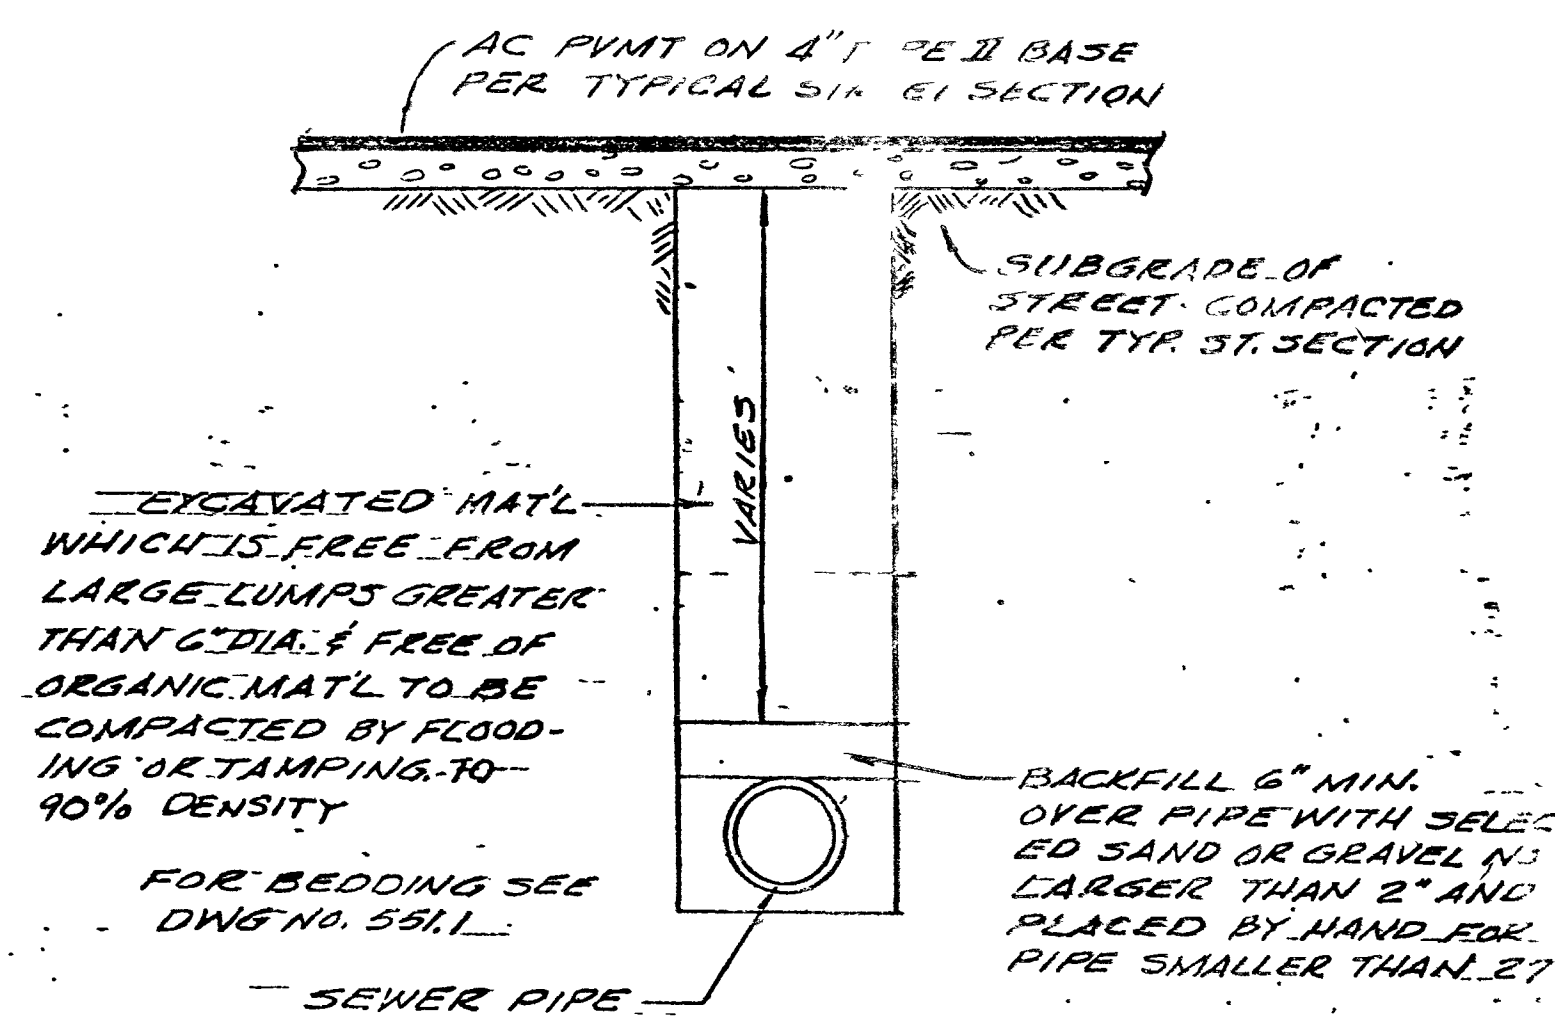

SEWER TRENCH DETAIL
FOR ADDITIONAL INFORMATION SEE
STD. DWGS. 551.1 & 551.2

GENERAL NOTES



- House services shall comply with Western plumbing code as the separation distance.
- All houses to be served individually as per Section 313 of the Uniform Plumbing Code.
- Contractor shall furnish the Engineer with as-built drawings showing the exact locations of all house connections.
- CONCRETE COLLARS TO BE CONSTRUCTED AROUND ALL MANHOLES & WATER VALVES.
- Chisel S or G wherever sewer or gas lines pass under curb

APPROVED BY

Ph. Antea 12-30-77
CITY SANITATION Supt. DATE
William J. Thomas 1/3/78
LAS VEGAS CITY ENGINEER DATE
Robert D. Weber 1-3-78
LAS VEGAS FIELD ENGINEER DATE
Ray J. ... 1/3/78
QUALITY CONTROL ENGINEER DATE

Submitted By

Charley R. Johnson 11/16/77
Charley Johnson RPE Date
Nevada Certificate 3005

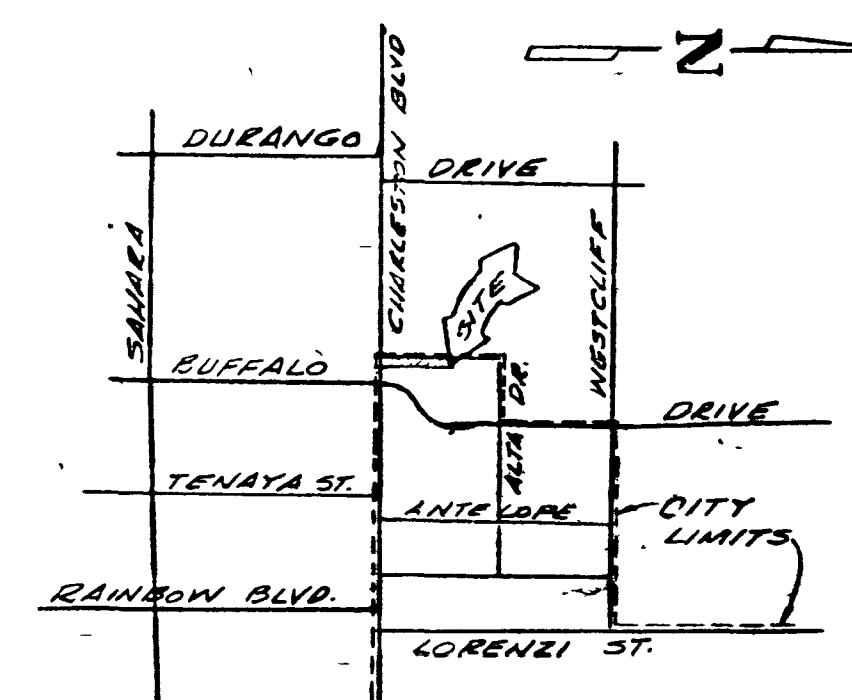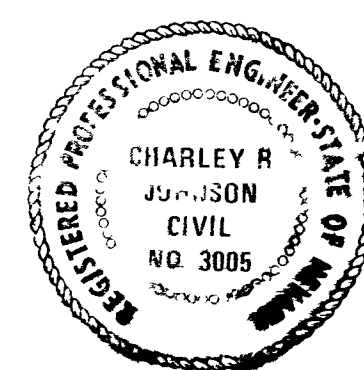

VICINITY MAP
NO SCALE

VTM CONSULTING ENGINEERS • PLANNERS
CHARLESTON RAINBOW UNIT 15E
MASTER SEWER PLAN

SCALE HORIZ 1"=40' VERT CMK	WO NO 1066-15E DES C-6 CHK	DATE 11/16/77 REV REV	SHEET 3 OF 6
-----------------------------------	----------------------------------	-----------------------------	-----------------

307Y-1055-15E

The diagram is a detailed site plan for a proposed development. It shows a large rectangular building footprint with various internal divisions and rooms. Key features include a 'TREKMAN' section on the left, a 'DRIVE' section on the right, and a 'Porch' area at the bottom. The plan is overlaid with a grid of numbered blocks (17-30) and street names (Ponce Avenue, Peachtree Avenue, and Peachtree Avenue). A 'Future Development' area is indicated at the top right. The plan also shows existing structures, including a 'Garage' and a 'House'.

1st Year Male	94.5 ± 1.5
2nd Year Males	9.0 ± 0.5
3rd Year	21.0 ± 0.5
4th Year - Commercial Fisheries	40.0 ± 1.5

[illegible]

1. Some members shall comply with Speakers' planning efforts of the organization.
2. All leaders to be present (individually) at per session 75% of the sessions (Planning 100%)
3. Devising shall include the business with weekly meetings showing the most consistent of all team members.
4. Individuals shall be on the business plan.
5. All shall be on the business plan.
6. All shall be on the business plan.
[illegible]

Charles W. Jones *2/2/20*
Clarity Consulting LLC
Alaska Certified 2008



© 2006 The Authors

NAVY-1000-100