
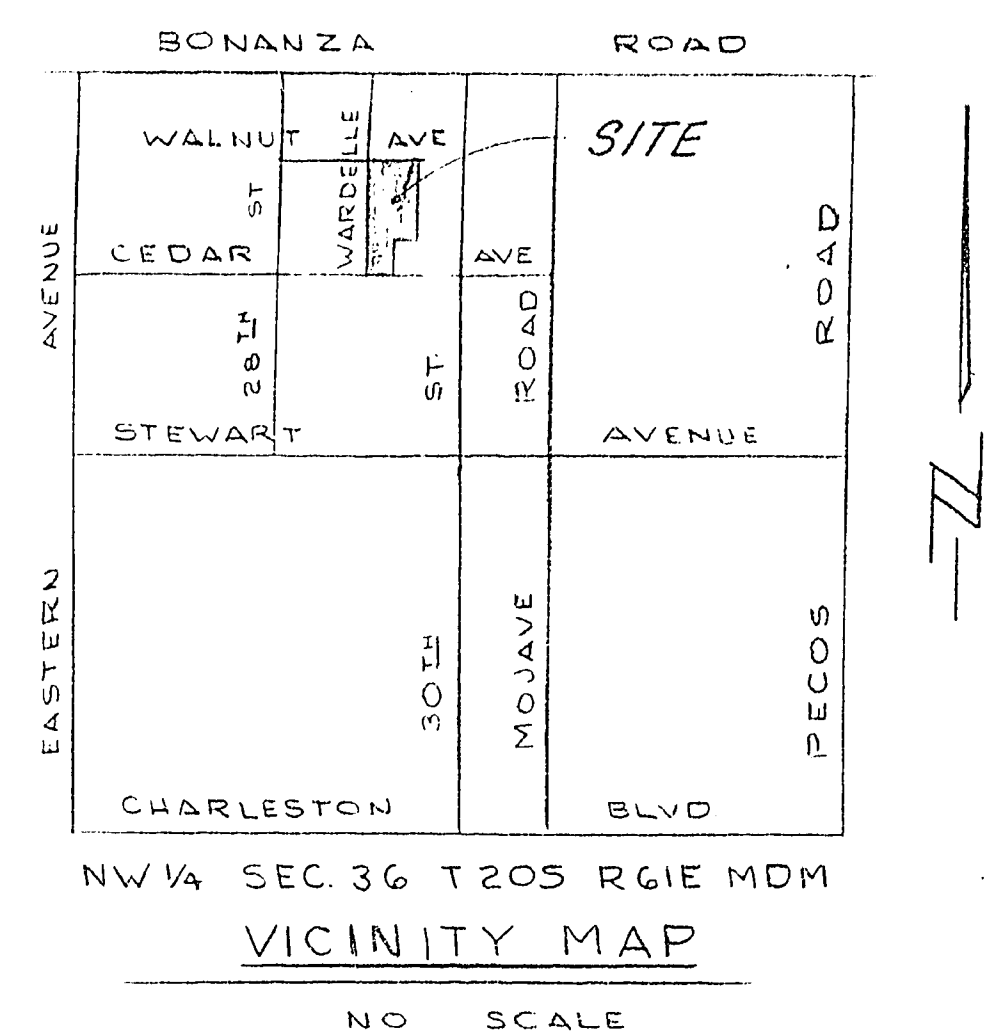


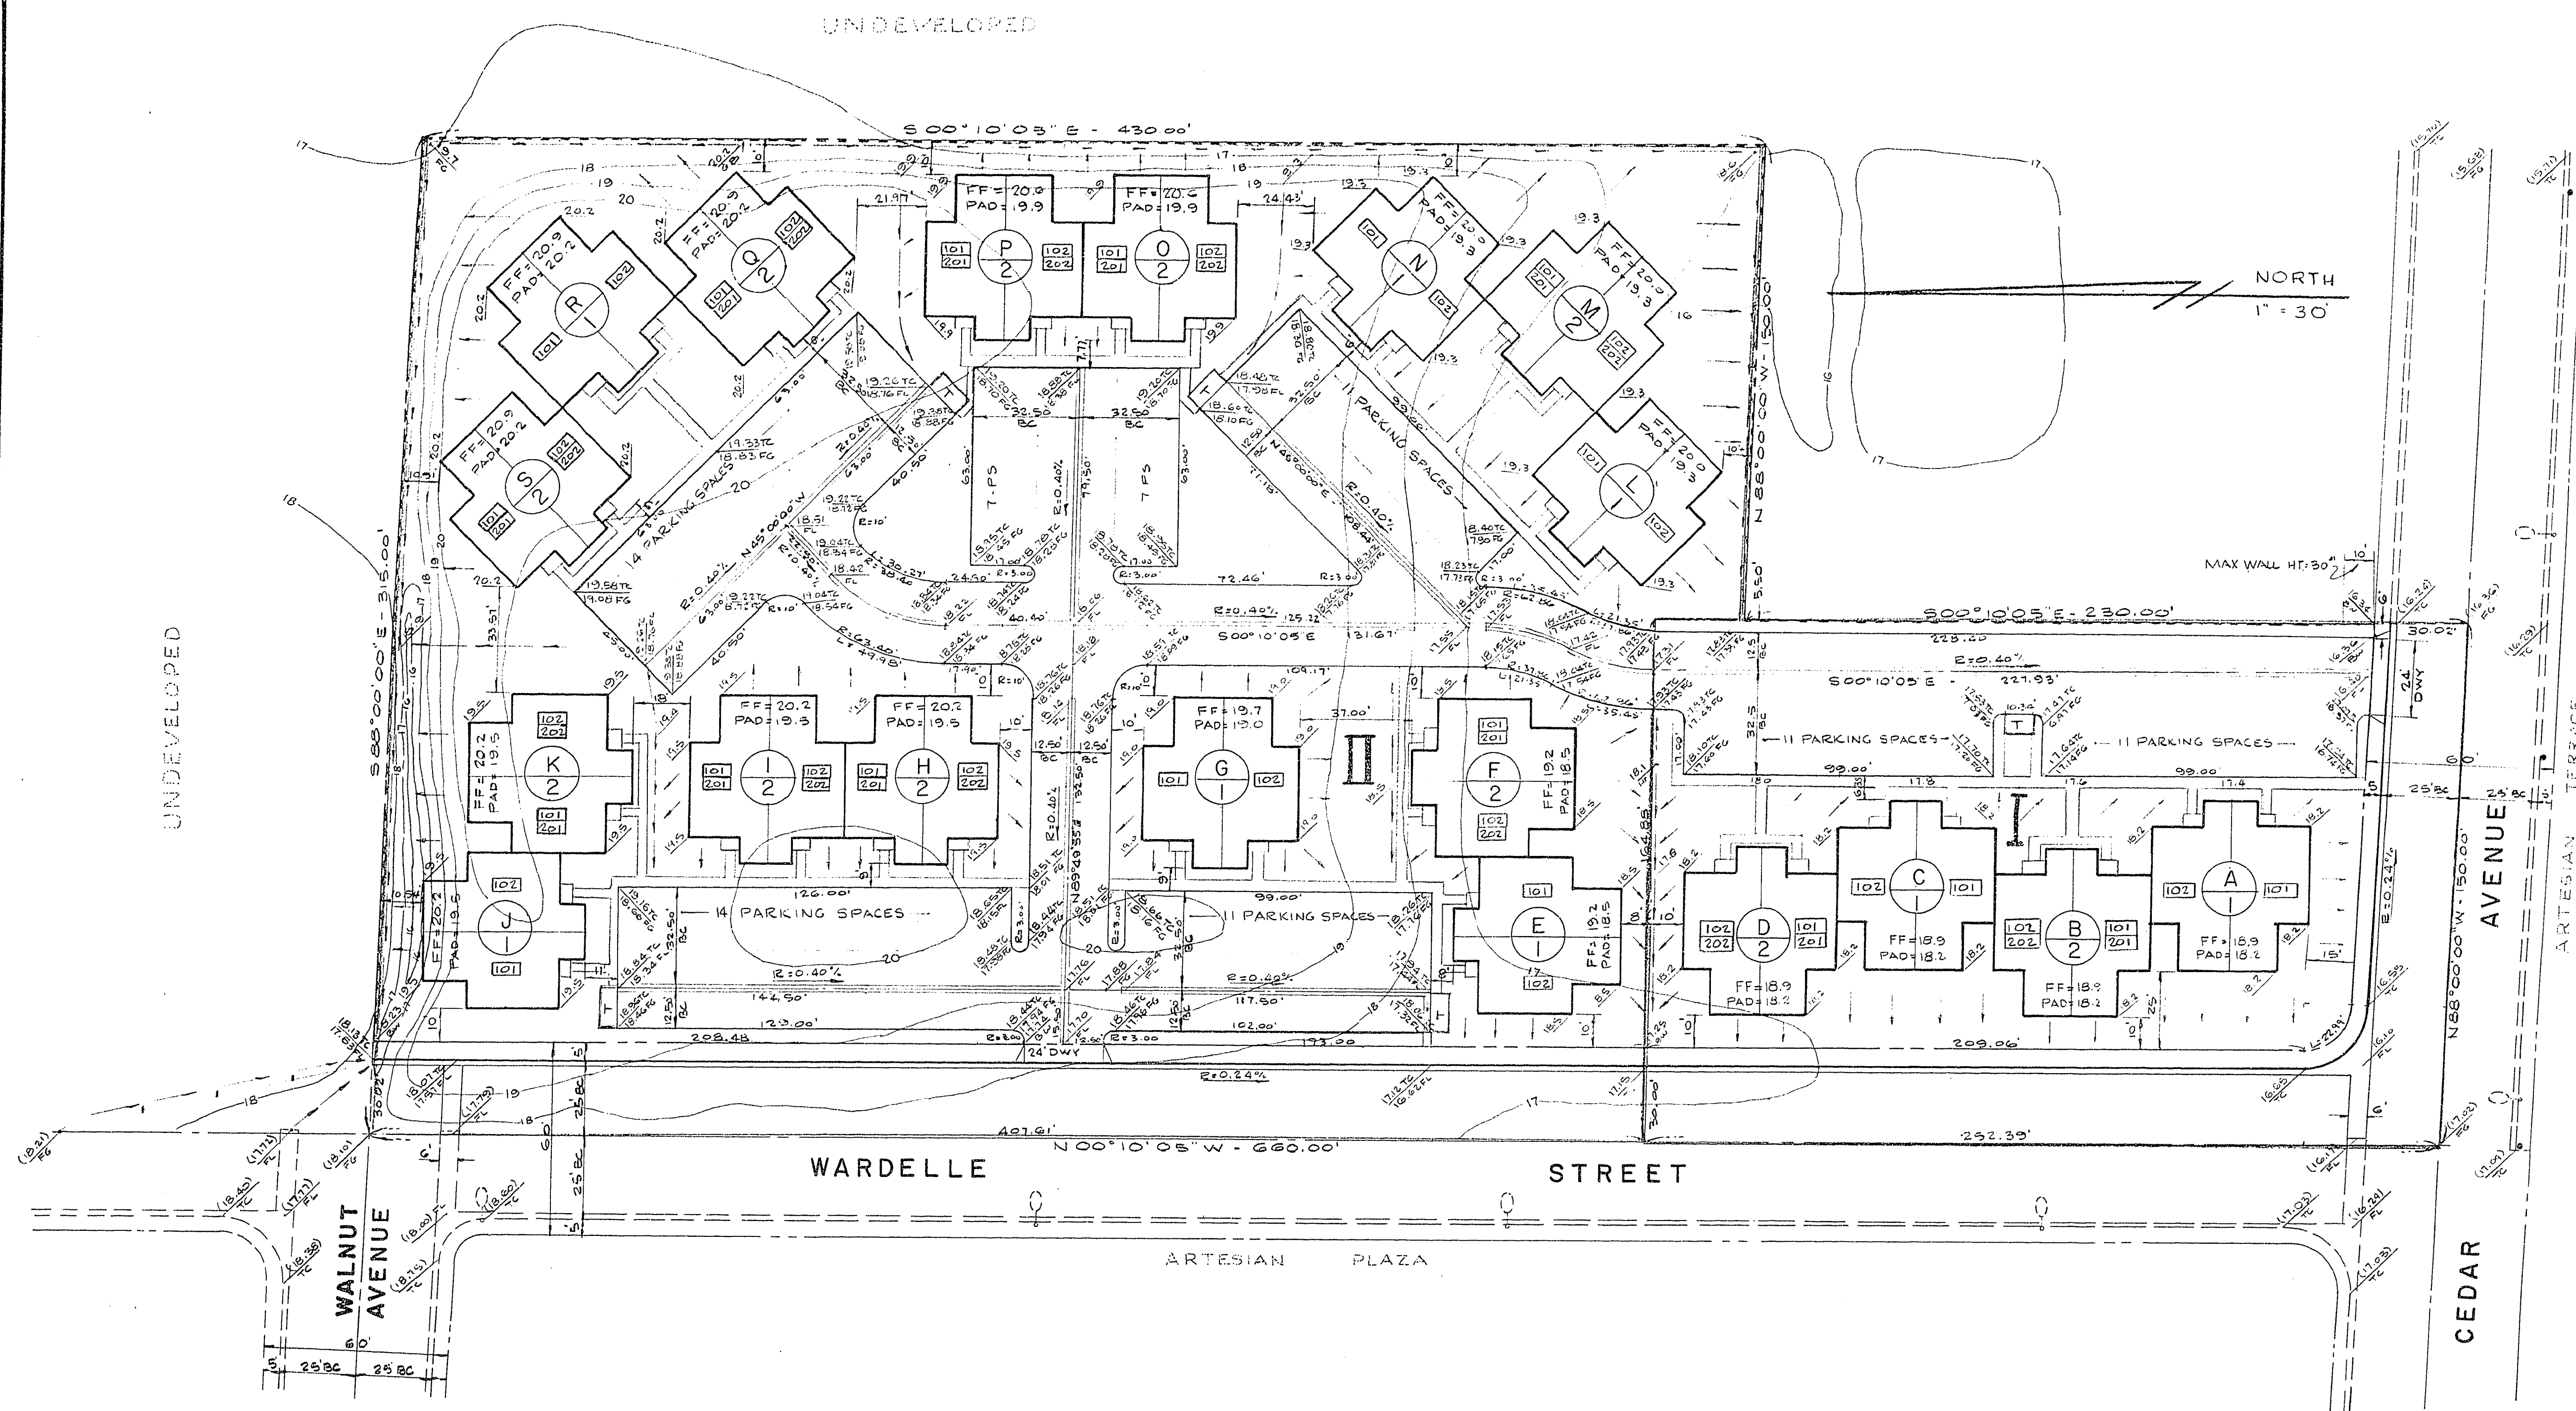

BENCHMARK:
CLV-BM N° 0613682 - BOLT AND PLATE
IN TOP OF CURB AT CEDAR AVE AND
WARDELLE STREET (NE COR)
ELEV = 1827.30

APPROVALS: CEDAR PARK I & CEDAR PARK II

Lucian Duran 4/28/82
CLV - FIELD OPERATIONS ENGINEER DATE

David B. Peckham 1-4-82
CLV - QUALITY CONTROL ENGINEER DATE

SUBMITTED BY:


David B. Peckham 1-4-82
DAVID B. PECKHAM - RPE 3340 DATE

LEGEND:

- (A) BUILDING LETTER
- (101) BUILDING TYPE (101 2 STORY)
- (101) UNIT NUMBER - 1ST STORY
- (201) UNIT NUMBER - 2ND STORY
- FF FINISH FLOOR ELEVATION
- PAD PAD ELEVATION
- TC TOP OF CURB ELEVATION
- FG FINISH GRADE ELEVATION
- FL FLOW LINE ELEVATION
- BC BACK OF CURB-HORIZONTAL DISTANCE
- R RATE OF GRADE
- PS PARKING SPACES
- T TRASH CONTAINER
- (1703) EXISTING ELEVATION
- 20- EXISTING GROUND CONTOUR
- DRAINAGE DIRECTION
- WALL (6" HIGH BLOCK)
- TRASH ENCLOSURE

QUANTITY ESTIMATE:

- EARTHWORK:**
CUT = 3,000 CY
FILL = 3,000 CY (INCL. 30% SHRINKAGE)
- ON-SITE:**
- | | |
|---------------------------|---------|
| CURB ONLY: | I |
| VALLEY GUTTER | 533 LF |
| 2" AC/4" TYPE II/A TYPE I | 684 SF |
| SIDEWALK | 973 SF |
| | 1500 SF |

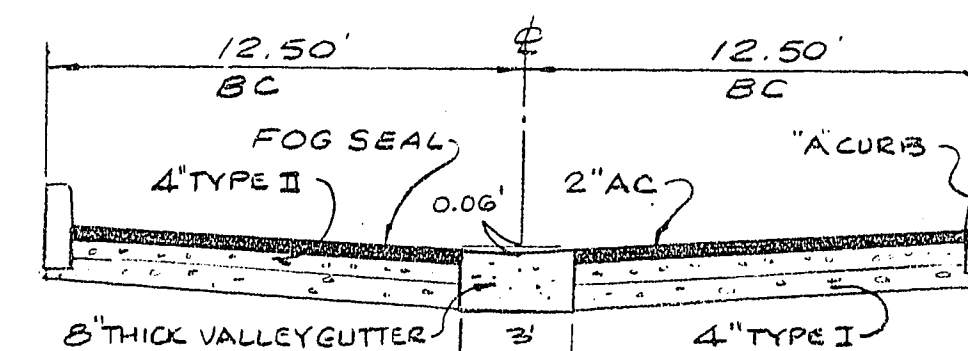

TYPICAL DRIVEWAY SECTION

Peckham Engineering
CONSULTING CIVIL ENGINEERS

3017 W. Charleston Blvd.
Temple Plaza, Suite 54
Las Vegas, Nev. 89102
(702) 875-4837/870-5925

**CEDAR PARK I & II
GRADING PLAN**

SCALE	DATE	JOB NO.	SHEET
H=1"=30'	JAN '82	1-1002	1 of 5

UNDEVELOPED

UNDEVELOPED



SECTION MAP
SOUTH, SEC. 10, T. 100 N. R. 100 W.
SECTION MAP
SOUTH, SEC. 10, T. 100 N. R. 100 W.

SECTION MAP
SOUTH, SEC. 10, T. 100 N. R. 100 W.
SECTION MAP
SOUTH, SEC. 10, T. 100 N. R. 100 W.

APPROVED CONTRACT / 10000000
BY THE BOARD OF DIRECTORS
DATE 10/10/00

- LEGEND**
- 1. DRIVEWAY
 - 2. DRIVEWAY
QUANTITY SUMMARY

ITEM	QUANTITY	UNIT
1. DRIVEWAY	100	LINEAL FEET
2. DRIVEWAY	100	LINEAL FEET
APPROVED BY
DATE 10/10/00

**CEDAR PARK
GRADING PLAN**

10/10/00