

DISCLAIMER NOTE:

UTILITY LOCATIONS SHOWN HEREON ARE APPROXIMATE ONLY. IT SHALL BE THE CONTRACTOR'S RESPONSIBILITY TO DETERMINE THE EXACT HORIZONTAL AND VERTICAL LOCATION OF ALL EXISTING UNDERGROUND OR OVERHEAD UTILITIES PRIOR TO COMMENCING CONSTRUCTION. NO REPRESENTATION IS MADE THAT ALL EXISTING UTILITIES ARE SHOWN HEREON. THE ENGINEER ASSUMES NO RESPONSIBILITY FOR UTILITIES NOT SHOWN OR UTILITIES NOT SHOWN IN THEIR PROPER LOCATION. CONTRACTOR TO NOTIFY ENGINEER OF ANY CHANGES OR DISCREPANCIES.


Call before you Dig
AVOID CUTTING UNDERGROUND
UTILITY LINES. IT'S COSTLY.




1-800-227-2600



Call before you UnderGround
1-702-432-5300

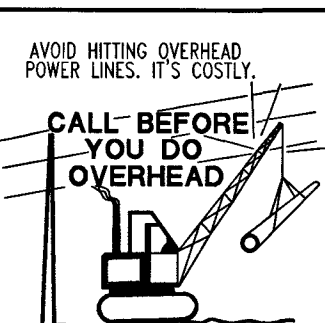

1-702-227-2929

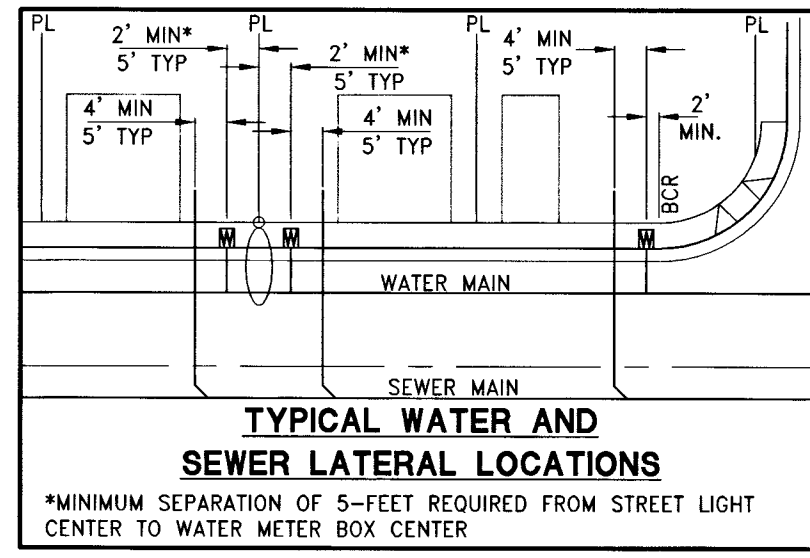

NOTES:

- ADJUST WATER VALVE BOXES TO FINISH GRADE PER UDACS PLATE NO. 39. VALVES SHALL BE ACCESSIBLE AT ALL TIMES.
- ALL SEWER/STORM DRAINS CROSSING WATERLINES MUST CONFORM TO SECTION 2.2.2 OF UNIFORM DESIGN AND CONSTRUCTION STANDARDS FOR POTABLE WATER SYSTEMS (UDACS) FOR WATER AND STORM MAIN CROSSING AND CLEARANCES.
- ALL WATER PIPE DIMENSIONS SHOWN ARE GIVEN FROM FITTING TO FITTING AND ARE FOR REFERENCE ONLY. CONTRACTOR TO VERIFY ALL DIMENSIONS PRIOR TO CONSTRUCTION.

WATER NOTE FOR ALL LOTS

- THIS PROJECT RESIDES WITHIN THE 2860 WATER ZONE. THEREFORE ALL LOTS WITH A FINISH FLOOR ELEVATION LESS THAN 2651.38 WILL REQUIRE AN INDIVIDUAL, ON-SITE (PRIVATE) PRESSURE REDUCING VALVE.
- THIS PROPERTY DOES HAVE STATIC WATER PRESSURE IN EXCESS OF 80 PSI. THEREFORE THE LOTS WITHIN THIS PROJECT REQUIRE PRESSURE REDUCING VALVES. THE UNIFORM PLUMBING CODE REQUIRES THAT INDIVIDUAL, ON-SITE (PRIVATE), PRESSURE REDUCING VALVES BE INSTALLED WHENEVER THE PRESSURE EXCEEDS 80 PSI. PRVs ARE THE DEVELOPER'S RESPONSIBILITY AND WILL NOT BE INSPECTED OR INCLUDED IN THE ACCEPTANCE OF LVVWD FACILITIES. EASEMENTS SHALL BE CLEARLY MARKED OR STAKED PRIOR TO THE START OF CONSTRUCTION.

EXISTING UTILITY NOTE:

- EXISTING UTILITIES AS SHOWN ARE FOR REFERENCE ONLY. CONTRACTOR TO FIELD VERIFY BOTH VERTICAL AND HORIZONTAL LOCATION OF ALL EXISTING UTILITIES PRIOR TO CONSTRUCTION. CONTRACTOR SHALL NOTIFY ENGINEER OF ANY DISCREPANCIES PRIOR TO CONSTRUCTION. ENGINEER ASSUMES NO RESPONSIBILITY FOR EXISTING UTILITIES SHOWN INCORRECTLY OR OTHERWISE NOT SHOWN.

SEWER CONNECTION NOTE:

- ONE OR MORE SEGMENTS OF THE DOWNSTREAM SEWER SYSTEM THAT WILL SERVE THIS PROJECT HAS NOT BEEN COMPLETED AND/OR ACCEPTED FOR MAINTENANCE BY THE CITY OF LAS VEGAS. ANY WORK DONE ON THIS PROJECT PRIOR TO THE COMPLETION AND/OR ACCEPTANCE OF THE DOWNSTREAM SEWER SYSTEM(S) SHALL BE DONE AT THE DEVELOPER'S OWN RISK. THE CITY OF LAS VEGAS RESERVES THE RIGHT TO PREVENT THE PHYSICAL CONNECTION OF THIS PROJECT INTO THE DOWNSTREAM SEWER SYSTEM UNTIL ALL SEGMENTS HAVE BEEN COMPLETED AND ACCEPTED FOR MAINTENANCE, OR UNTIL SUCH TIME AS THEY ARE DEEMED AVAILABLE FOR SERVICE.

WATER MAIN JOINT DEFLECTION (PVC 4'-24")

PVC PIPE SHALL BE DEFLECTED AT THE JOINT ONLY. THE MAXIMUM ALLOWABLE DEFLECTION SHALL BE ONE (1) DEGREE PER JOINT WITH A MINIMUM RADIUS OF CURVATURE OF 1,150 FEET, PER UDACS 2.07.01 AND 2.07.02.

FOR CHANGES IN DIRECTION EXCEEDING THE MAXIMUM ALLOWABLE JOINT DEFLECTION, FITTINGS SHALL BE USED.

NOTE:
INSTALL PIPELINE MARKER BALLS IN TRENCH ABOVE EACH HORIZONTAL ELBOW FITTING PER UDACS PLATE NO. 15

BENCHMARK

CITY OF LAS VEGAS BENCHMARK 6LV99 24SE
A RIVET AND PLATE IN THE TOP OF CURB AT THE NORTHWEST CORNER OF CENTENNIAL PARKWAY AND HUALAPAI WAY.


ELEVATION=844.924 METERS (NAVD'88)
ELEVATION=2772.06 US SURVEY FEET (NAVD'88)

BASIS OF BEARINGS

SOUTH 89°47'00" EAST BEING THE BEARING OF THE NORTH LINE OF THE NORTHWEST QUARTER (NW 1/4) OF THE NORTHWEST QUARTER (NW 1/4) OF SECTION 30, TOWNSHIP 19 SOUTH, RANGE 60 EAST, M.D.M., CLARK COUNTY, NEVADA AS SHOWN BY MAP THEREOF ON FILE IN THE CLARK COUNTY RECORDER'S OFFICE IN FILE 89, PAGE 3 OF SURVEYS.

PRESSURE REDUCING VALVE

(PRV) ALL LOTS WITH THIS SYMBOL REQUIRE A PRESSURE REDUCING VALVE

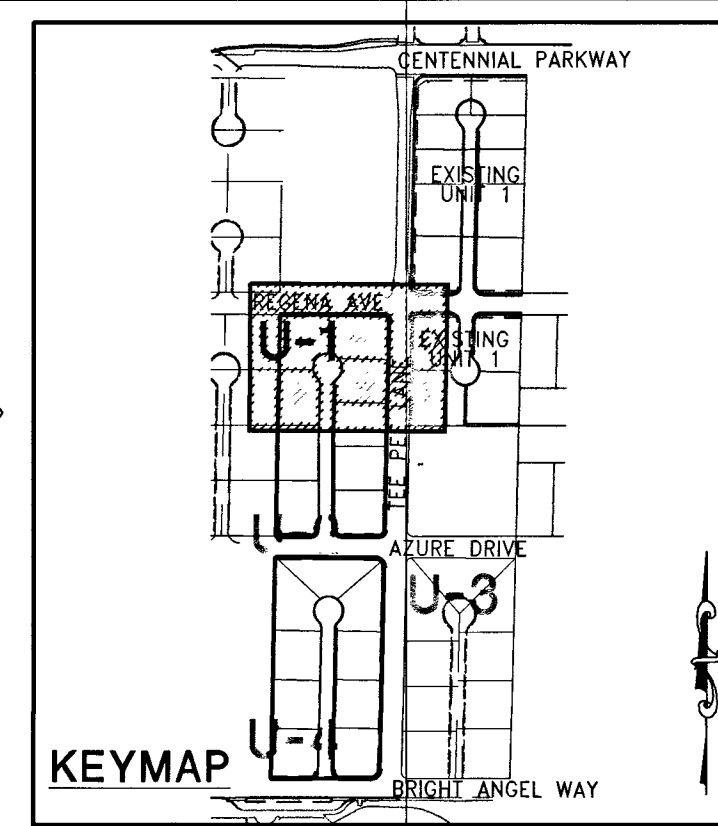

30' 15' 0' 30' 60'
SCALE: 1" = 30'

UTILITY LATERAL NOTE:

WATER AND SEWER LATERAL STATIONS SHOWN ON THIS PLAN SET ARE CALCULATED AT THE BACK OF CURB

WASTEWATER FLOW CALCULATION

18 URU (18 LOTS) * 250 GPD = 0.0045 MGD
40 (INCLUDES 6" GATE VALVE) * 1.5 = 0.0158 MGD PEAK
DESIGN FLOW (25% WET WEATHER ALLOWANCE)
DESIGN FLOW 0.0158 + 25% = 0.0198 MGD

BUILDING INFORMATION

TYPE OF CONSTRUCTION: V-B
TOTAL LIVING AREA: < 5,000 S.F.
TOTAL S.F. UNDER ROOF: < 6,000 S.F.
NUMBER OF STORIES: 2
BUILDING USE: SINGLE FAMILY RESIDENTIAL
SPRINKLERED: NO
NUMBER OF FIRE HYDRANTS: 4
FIRE FLOW: 2,000 GPM AT 20 PSI RESIDUAL

FOR DRY UTILITY SEPARATION WITH WATER:

- MAINTAIN MINIMUM 12" VERTICAL SEPARATION AT ALL POINTS OF CROSSING.
- MAINTAIN A MINIMUM 3" PARALLEL SEPARATION.
- ANY EXCAVATION AT BACK OF CURB MUST REMAIN OPEN FOR INSPECTION OF COPPER SERVICE LATERALS. ANY COPPER SERVICE LATERAL KINKED, BENT, OR OTHERWISE DAMAGED MUST BE REPLACED FROM THE MAIN TO THE ANGLE METER STOP.

WATER CONSTRUCTION NOTES

- INSTALL FIRE HYDRANT ASSEMBLY PER UDACS PLATE No. 40 (INCLUDES 6" GATE VALVE)
- INSTALL 1" COPPER SERVICE LATERAL WITH 3/4" METER PER UDACS PLATE No. 2
- INSTALL 8" GATE VALVE PER UDACS PLATE No. 30 & No. 39
- INSTALL 8" X 6" TEE PER UDACS PLATE No. 31
- INSTALL 8" X 8" TEE PER UDACS PLATE No. 31
- INSTALL 8" X 6" REDUCER PER UDACS PLATE No. 30
- INSTALL 10" X 8" REDUCER PER UDACS PLATE No. 30
- INSTALL 6" CAP WITH 2" BLOW OFF ASSEMBLY PER UDACS PLATE No. 36
- REMOVE CAP AND BLOWOFF AND CONNECT TO EXISTING WATER MAIN PER UDACS PLATE No. 36
- INSTALL 6" 90° BEND PER UDACS PLATE No. 31
- INSTALL 8" X 8" CROSS PER UDACS PLATE No. 31
- INSTALL (2) 4" SCHEDULE 40 PVC IRRIGATION SLEEVES
- INSTALL 1" COPPER SERVICE LATERAL WITH 3/4" WATER METER (FOR IRRIGATION) WITH 1" RPPA PER UDACS PLATE No. S 4 & S (1" BRASS WATERING BETWEEN METER AND RPPA)
- INSTALL 8" CAP WITH 2" BLOW OFF ASSEMBLY PER UDACS PLATE No. 36
- INSTALL 1" COPPER SERVICE LATERAL WITH 1" METER PER UDACS PLATE No. 2
- ADJUST FIRE HYDRANT TO FINISH GRADE PER UDACS PLATE No. 40
- INSTALL TEMPORARY FLUSHING VALVE PER WATER QUALITY MITIGATION PLAN AND DETAILS ON SHEET U-5

SEWER CONSTRUCTION NOTES

- INSTALL 48" STANDARD MANHOLE (PER DCSWCS STD. No. SD-1A, SD-4, SD-5 & SD-8) WITH SINGLE COVER
- (TYP) INSTALL 4" SEWER LATERAL (PER DCSWCS STD. No. SD-17, SD-22 & SD-25)
- TYPICAL LOCATION FOR SEWER LATERAL AT WATER MAIN CROSSING. ALL SEWER LATERALS MUST MAINTAIN 18" VERTICAL CLEARANCE BELOW WATER MAIN AT CROSSINGS.

(BW) ALL LOTS WITH THIS SYMBOL REQUIRE A BACKWATER VALVE

CLARK COUNTY FIRE DEPARTMENT APPROVAL

BY: *[Signature]* DATE: 5-2-16
APPROVAL OF THESE PLANS SHALL NOT BE CONSTRUED TO BE A PERMIT FOR, OR ANY APPROVAL OF, ANY VIOLATION OF ANY OF THE PROVISIONS OF THE STATE OR COUNTY LAWS.
APPROVAL BY THE FIRE DEPARTMENT HAVING JURISDICTION IS REQUIRED PRIOR TO OBTAINING FINAL APPROVAL FROM THE LVVWD.
FIRE FLOW 2000 GPM AT 20 PSI RESIDUAL

APPROVED FOR CONSTRUCTION

BY: *[Signature]* DATE: 5/9/16
LAS VEGAS VALLEY WATER DISTRICT ENGINEERING SERVICES MANAGER
PROJECT# 123816
LVVWD APPROVED FIRE FLOW 2000 GPM AT 20 PSI RESIDUAL
H# 59963
307V1114

LENNAR
2400 PASO PASO BLVD. SUITE 100, LAS VEGAS, NV 89109
PHONE: (702) 736-3100 FAX: (702) 736-9200

RCI Engineering
4325 Dean Martin Road, Suite 300, Las Vegas, NV 89103
PHONE: (702) 453-0800 FAX: (702) 453-0801

DATE	BY	DESCRIPTION
April 27, 2016		
Horizontal Scale: 1"=50'		
Vertical Scale: N/A		
Drawn By: N/A		
Designed By: AW		
Checked By: CZ		
Approved By: CZ		
Project #: 3040.0039		

IMPROVEMENT PLANS FOR
CENTENNIAL AND TEE PEE UNIT 2
A SINGLE FAMILY RESIDENTIAL SUBDIVISION
UTILITY PLAN
(SHEET 1 OF 5)

PROJ# 123816 AG# 115542 QS-125-30-NE XC-11148 NEVADA
CLARK COUNTY
4/27/16 11:18am

4-27-16
DRAWING
U-1
SHT 10 OF 24
HTE NUMBER
15-27518

