

LEGEND	
	ROADWAY CENTERLINE
	SWALE/FLOWLINE
	PROPERTY LINE
	PROPOSED CMU WALL
	EXISTING CMU WALL
	EXISTING FENCE
	PROPOSED FENCE
	EXISTING 'L' TYPE CURB
	PROPOSED EDGE OF PAVEMENT
	EXISTING EDGE OF PAVEMENT
	'L' TYPE CURB & GUTTER
	W/ SIDEWALK
	'A' TYPE CURB
	'ROLL' TYPE CURB
	SETBACK LINE
	EXISTING SAWCUT LINE
	PROPOSED SAWCUT LINE
	BUILDING FOOTPRINT
	EXISTING BUILDING FOOTPRINT
	EXISTING 1' CONTOURS
	EXISTING 5' CONTOURS
	EXISTING SEWER LINE
	EXISTING GAS LINE
	EXISTING WATER LINE
	PROPOSED SEWER LINE
	PROPOSED WATER LINE
	EXISTING STREET LIGHT
	PROPOSED STREET LIGHT
	EXISTING AREA LIGHT
	EXISTING FIRE HYDRANT
	EXISTING WATER VALVE/GATE VALVE
	EXISTING WATER METER
	EXISTING WATER RPPA
	EXISTING SEWER MANHOLE
	EXISTING STREET LIGHT VAULT
	EXISTING FIBER OPTIC PULLBOX
	EXISTING TELEPHONE PULLBOX
	EXISTING ELEVATION
	PROPOSED ELEVATION
	GRADE AND FLOW DIRECTION
	CONSTRUCTION NOTES
	EXISTING SIGN
	PROPOSED SIGN
	SITE VISIBILITY ZONE/ ACCESSIBLE ROUTE
	CONCRETE
	EXISTING CONCRETE
	AC PAVING


ABBREVIATIONS	
AC	ASPHALTIC CONCRETE
AB	AGGREGATE BASE
BCR	BEGIN CURB RETURN
CCAUSD	CLARK COUNTY AREA UNIFORM STANDARD DRAWING
CL	CENTERLINE
CO	CLEAN OUT
CONC	CONCRETE
CY	CUBIC YARDS
DCDA	DOUBLE-CHECK DETECTOR ASSEMBLY
DI	DROP INLET
DG	DESIGN GRADE AT CENTERLINE
EA	EACH
ECR	END CURB RETURN
EG	EXISTING GROUND
EL	ELECTRIC
EP	EDGE OF PAVEMENT
ESMT	EASEMENT
EX	EXISTING
FF	FINISH FLOOR
FG	FINISH GRADE
FS	FINISHED SURFACE
G	GAS
GB	GRADE BREAK
GV	GATE VALVE
HP	HIGH POINT
INV	INVERT
LF	LINEAR FEET
LP	LOW POINT
LT	LEFT
LVVWD	LAS VEGAS VALLEY WATER DISTRICT
MH	MAN HOLE
NAP	NOT A PART
NTS	NOT TO SCALE
OFF	OFFSET
PDE	PUBLIC DRAINAGE EASEMENT
POC	POINT OF CONNECTION
PL	PROPERTY LINE
ROW OR R/W	RIGHT OF WAY
RT	RIGHT
S	SLOPE
SD	STORM DRAIN
SF	SQUARE FEET
SMH	SANITARY SEWER MANHOLE
SSCO	SANITARY SEWER CLEANOUT
STA	STATION
SW	SIDEWALK
TC	TOP OF CURB
TE	TRASH ENCLOSURE
TN	TOP OF NUT
TYP	TYPICAL
USD	UNIFORM STANDARD DRAWING
W	WATER

JIM MARSH AMERICAN CORP.

8575 W. CENTENNIAL PARKWAY

CITY OF LAS VEGAS, NEVADA

APN: 125-29-502-031

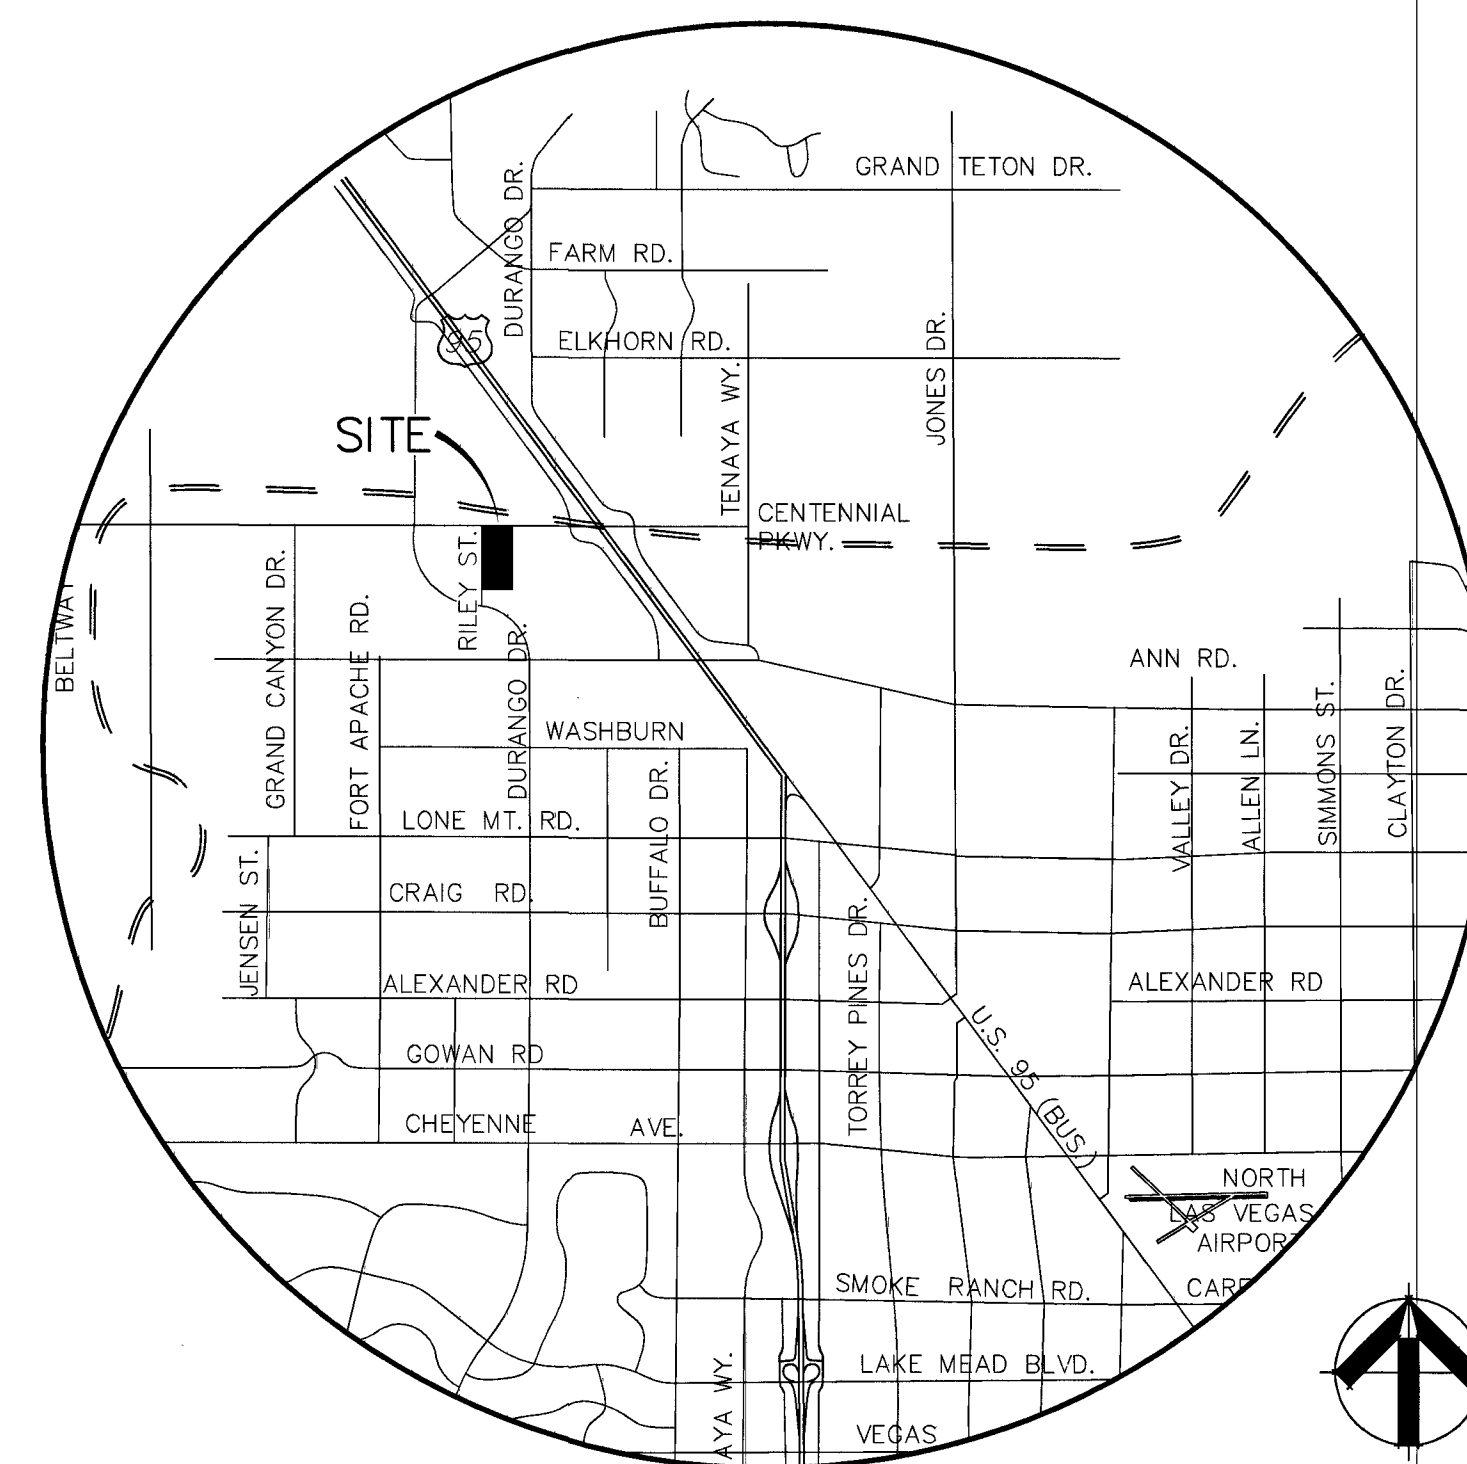

VICINITY MAP
T19S/ R60E/ SEC 29

SCALE: NONE

OWNER/DEVELOPER

NAME: JIM MARSH
ADDRESS: 8575 W. CENTENNIAL PARKWAY
LAS VEGAS, NV 89149
TELEPHONE: (702) 946-1000
FAX: (702) 457-8531

BENCHMARK

CLARK COUNTY VERTICAL CONTROL v.2003
BENCHMARK No. 2030 29NES 2002
A RIVET AND ROUND ALUMINUM PLATE ON A CONCRETE ELECTRIC PAD,
SOUTHWEST CORNER OF DURANGO DRIVE AND CENTENNIAL PARKWAY.
NAVD88 ELEVATION 758.585 METERS (2488.79 FEET)

BASIS OF BEARINGS

NORTH 89°42'50" EAST, BEING THE NORTH LINE OF THE NORTHEAST QUARTER
(NE 1/4) OF SECTION 29, TOWNSHIP 20 SOUTH, RANGE 60 EAST, M.D.M.,
CLARK COUNTY, NEVADA AS SHOWN IN BOOK 102 OF PLAT MAPS, PAGE 42 IN
THE OFFICE OF THE CLARK COUNTY, NEVADA RECORDER.

APPROVALS

ALLEN PAVELKA, PE, PE# 9029 CITY ENGINEER
DATE: 04-20-16

APPROVAL OF THESE PLANS IS LIMITED TO THOSE IMPROVEMENTS
CONSTRUCTED IN THE DEDICATED RIGHTS-OF-WAY AND/OR DEDICATED
EASEMENTS. THIS APPROVAL DOES NOT AUTHORIZE THE CONSTRUCTION OF
ANY IMPROVEMENTS THAT DEVIATE FROM ADOPTED STANDARDS AND/OR
SPECIFICATIONS EXCEPT THOSE SPECIFICALLY LISTED UNDER "DEVIATIONS FROM
STANDARDS". THE ENGINEER SHALL RESOLVE ANY DEVIATION OTHER THAN
THOSE LISTED IN "DEVIATIONS FROM STANDARDS" IN FAVOR OF THE UNIFORM
STANDARDS DRAWINGS AND SPECIFICATIONS CLARK COUNTY AREA.

CHRIS KNIGHT, DIRECTOR, BUILDING AND SAFETY
DATE: 4/20/16

THIS PLAN CONFORMS TO THE APPLICABLE STANDARDS OF THE PLANNING
DEPARTMENT

CLV FIRE & RESCUE
DATE: 1/4/16

SOUTHWEST GAS CORPORATION
DATE: 1-14-16

NEVADA POWER COMPANY, A NEVADA CORPORATION 4/6/16 NV ENERGY
DATE: 1/12/16
NV ENERGY ACKNOWLEDGES THAT WE HAVE RECEIVED YOUR PLANS AND WILL
PROVIDE SERVICE TO ALL ELECTRICAL NEEDS ASSOCIATED WITH THIS PROJECT.
NV ENERGY RESERVES THE RIGHT TO ADDRESS ANY EXISTING OR FUTURE
CONFLICTS ONCE THE FINAL DESIGN IS COMPLETED. THE NEW SERVICE AND
THE RESOLUTION OF ANY CONFLICTS WILL BE ACCOMPLISHED PURSUANT TO
THE NEVADA PUBLIC UTILITY COMMISSION'S RULES AND REGULATIONS.

CENTRAL TELEPHONE CO. 4/6/16 CENTURY LINK
DATE: 1/12/16

"THE AFFIXED CENTURY LINK APPROVAL DOES NOT ASSUME OR GUARANTEE
LIABILITY FOR KNOWN OR UNKNOWN CONFLICTS WITH EXISTING OR PROPOSED
IMPROVEMENTS. RESOLUTION OF ANY CONFLICT WILL BE ACCOMPLISHED
PURSUANT TO LOCAL ORDINANCES, NEVADA REVISED STATUTES AND/OR PUBLIC
UTILITY COMMISSION RULES AND REGULATIONS."

COX COMMUNICATIONS, LAS VEGAS, INC.
DATE: 1-12-16

APPROVED FOR CONSTRUCTION

LAS VEGAS VALLEY WATER DISTRICT ENGINEERING SERVICES MANAGER
DATE: 3/16/16 PROJECT No. 124148
LVVWD APPROVED FIRE FLOW 2500 GPM AT 20 PSI RESIDUAL
SHEETS 1, 2, 4 & 6

INDEX OF DRAWINGS

- COVER SHEET
- GENERAL NOTES
- DETAIL SHEET
- DEMOLITION PLAN
- HORIZONTAL CONTROL PLAN
- UTILITY PLAN
- GRADING PLAN
- SW GAS SHEET 1
- SW GAS SHEET 2
- SW GAS SHEET 3
- SW GAS SHEET 4



JOB No. 15433	
DATE: 12/22/15	
VERT. SCALE: N/A	HORIZ. SCALE: N/A
DRAWN BY: GA	
CHECKED BY: DAD	
SHEET 1 of 7	
CITY OF LAS VEGAS, NEVADA A.P.N.: 125-29-502-031	
PROJ.#: 124148 AGRR: 115708 QS: 125-29-NE	