

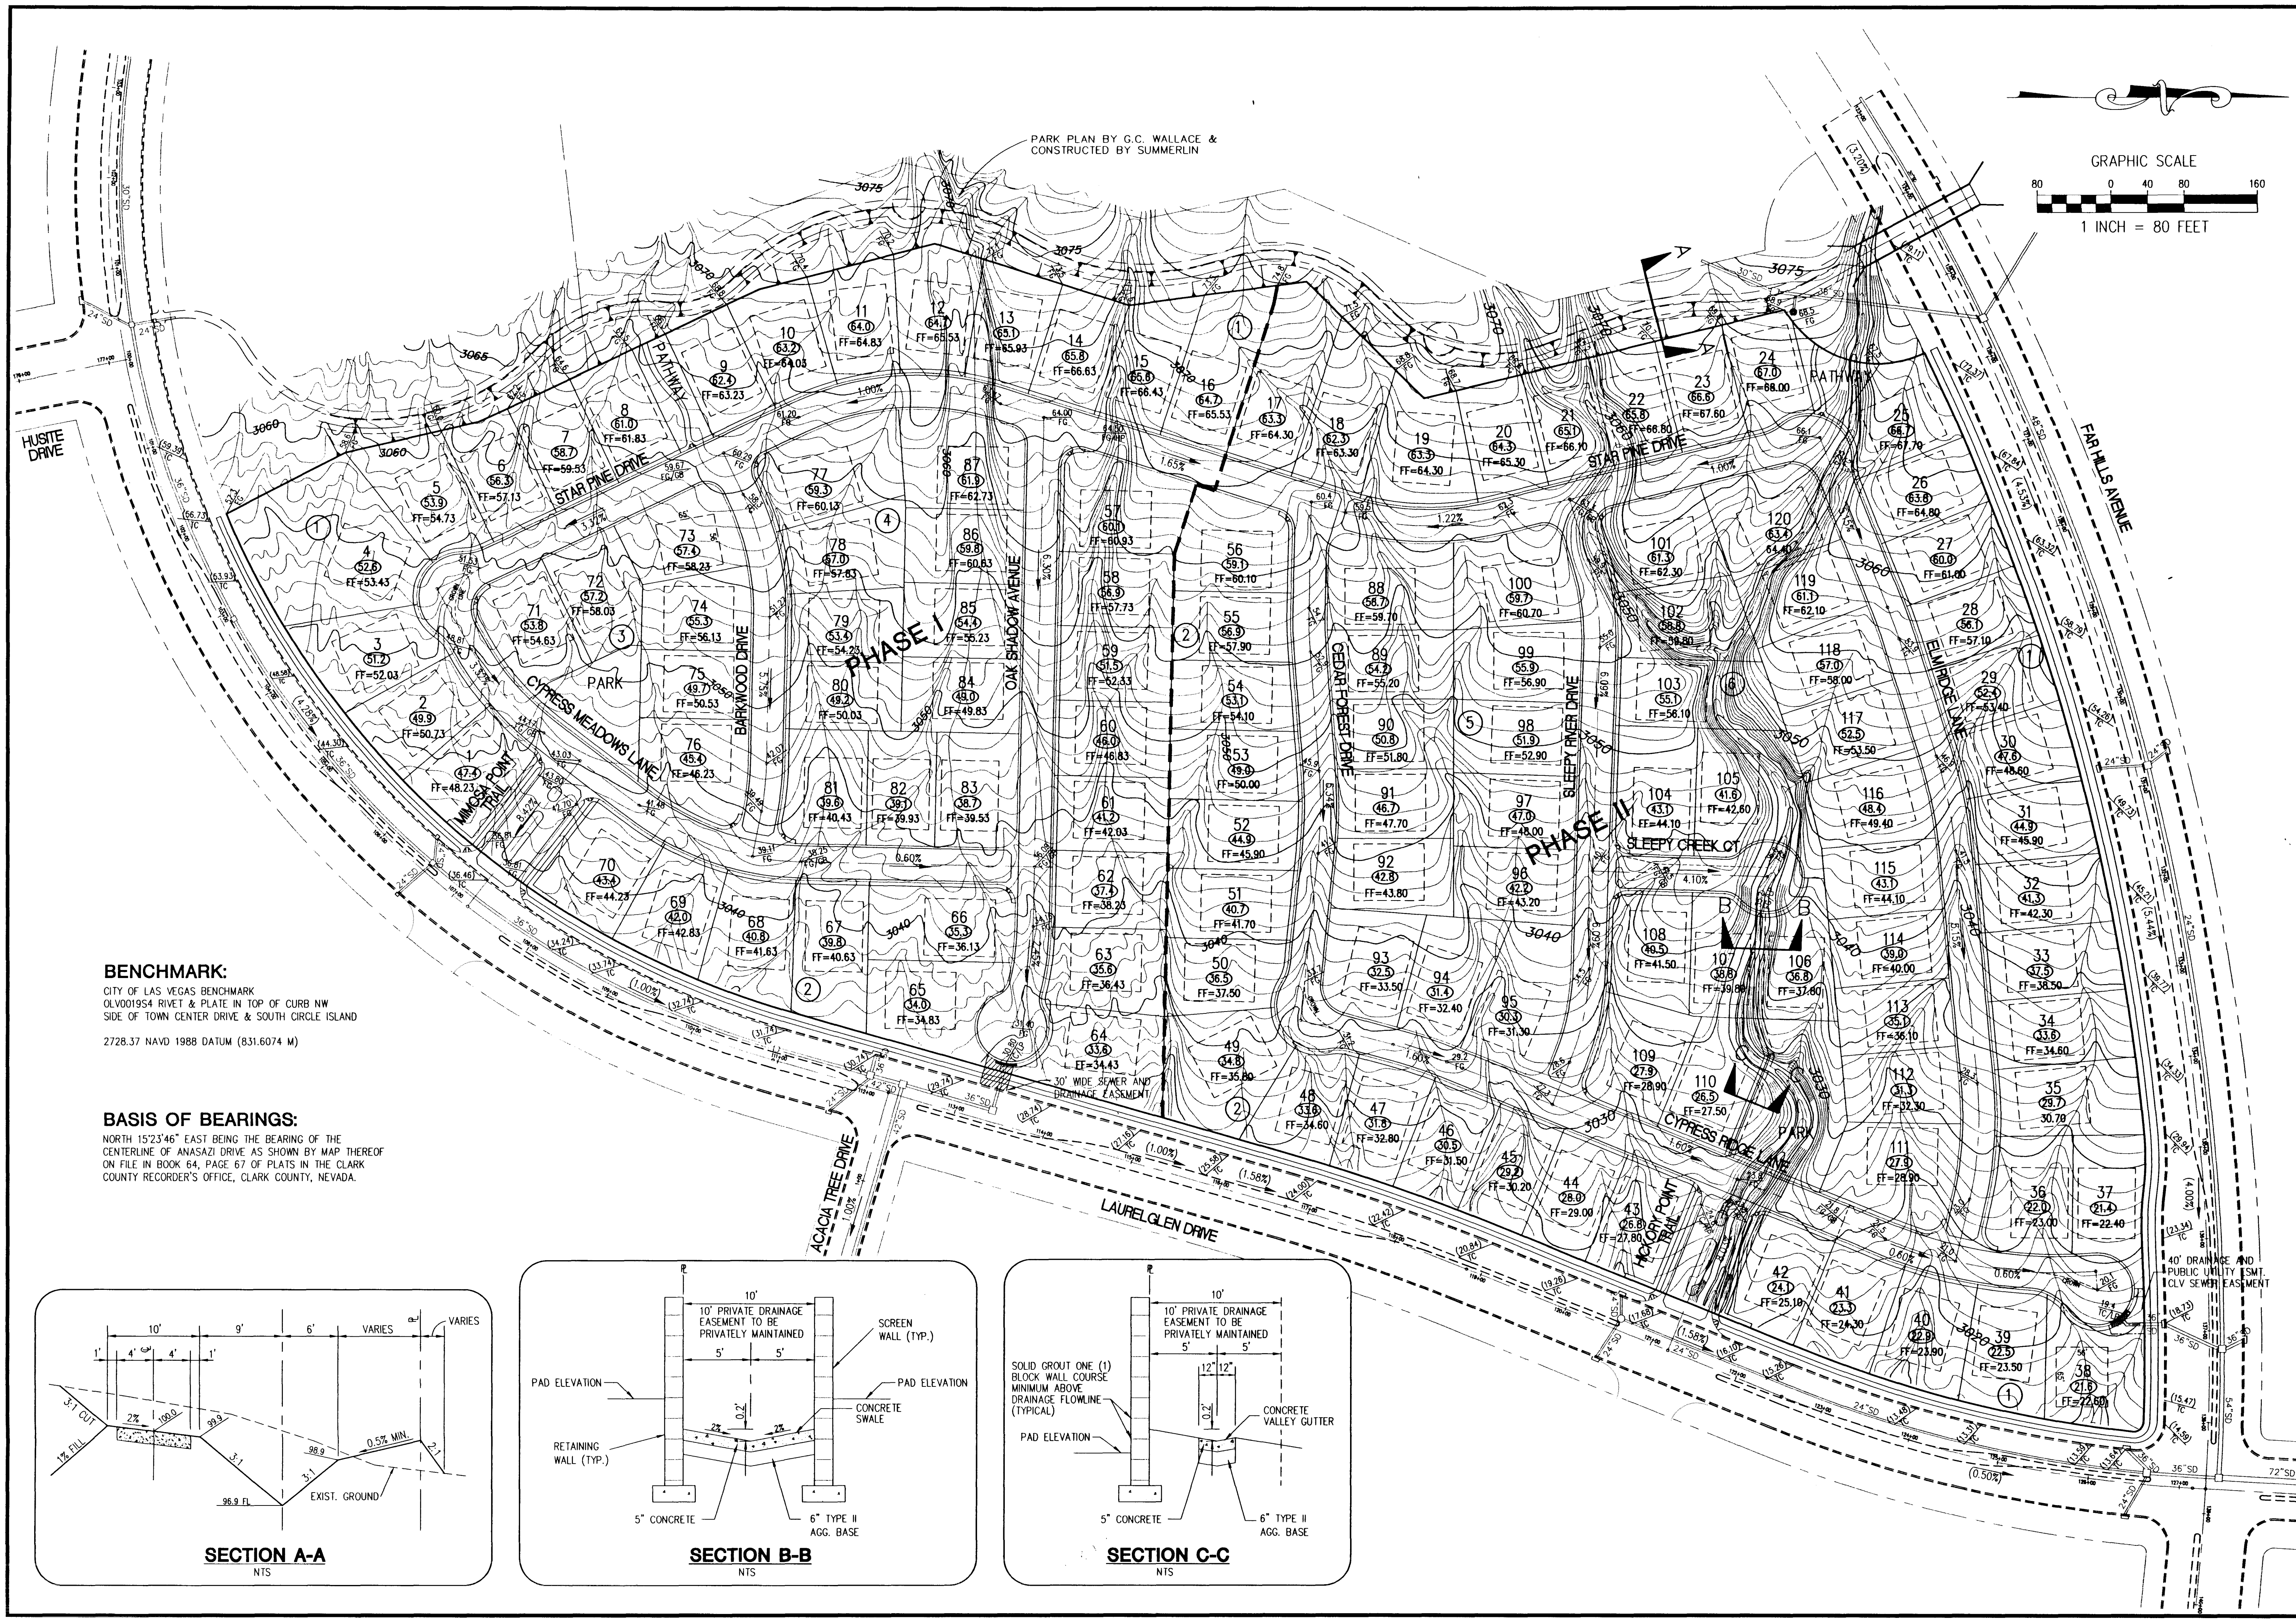
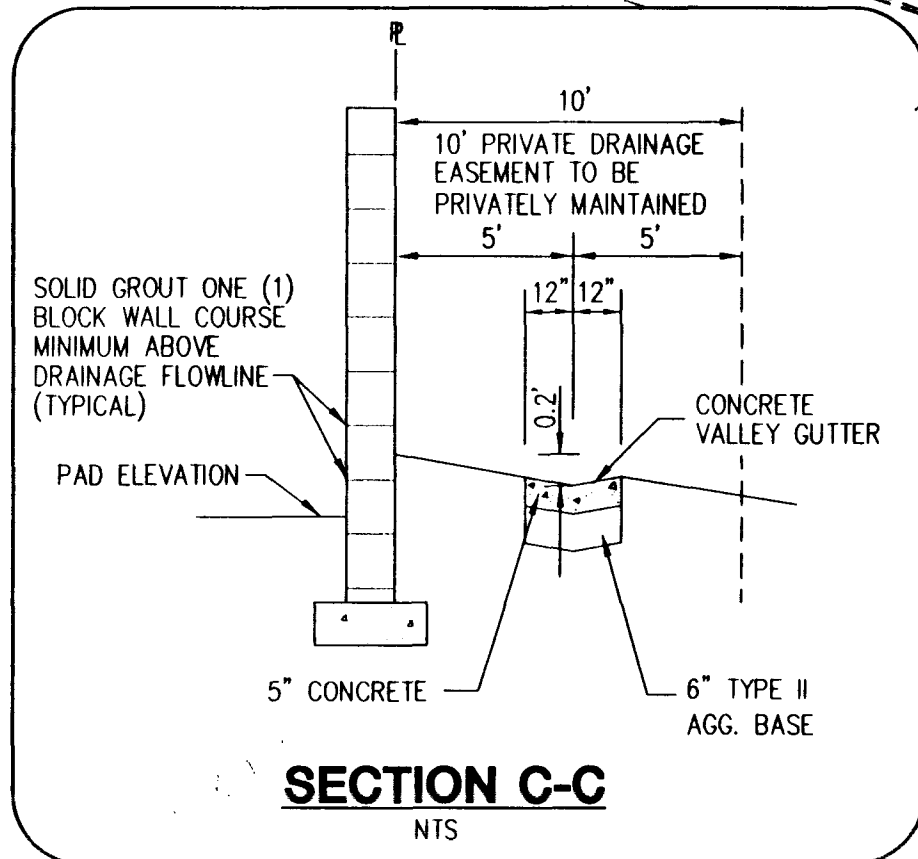


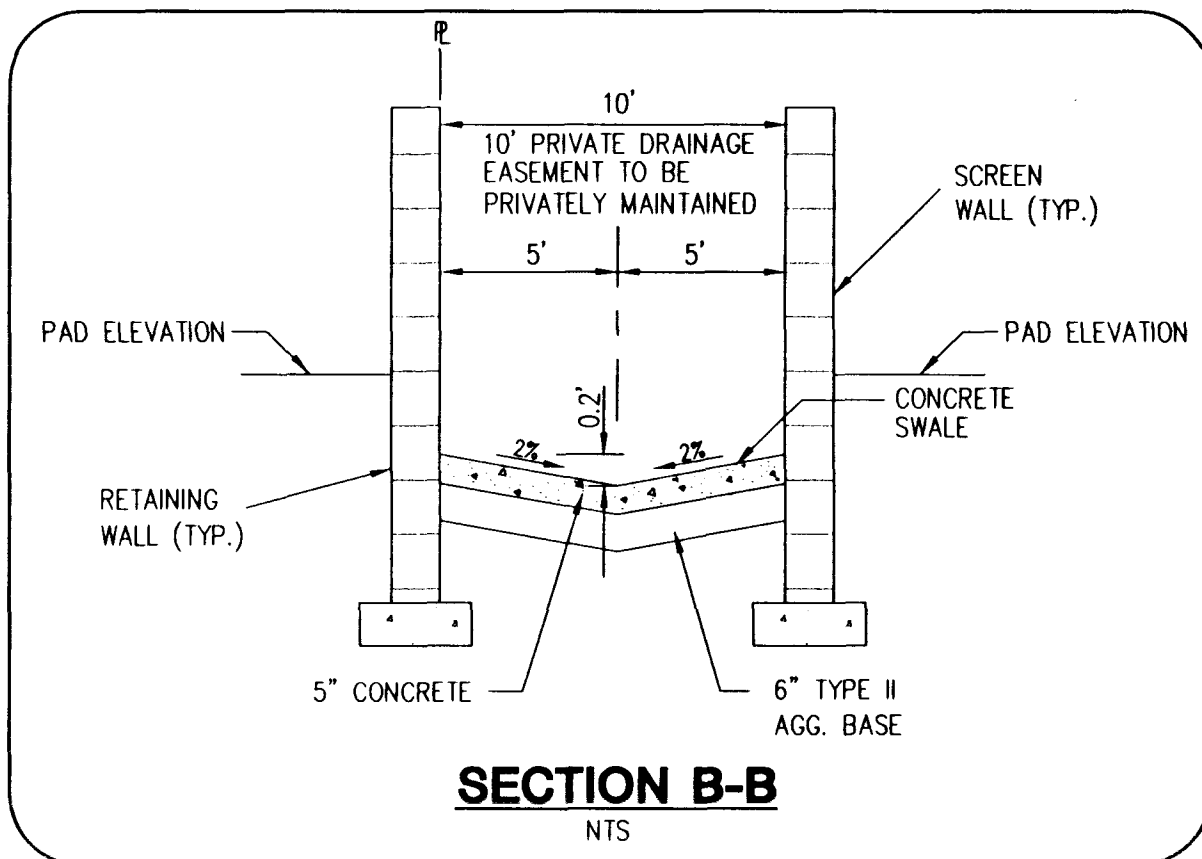

BENCHMARK:
CITY OF LAS VEGAS BENCHMARK
OL001954 RIVET & PLATE IN TOP OF CURB NW
SIDE OF TOWN CENTER DRIVE & SOUTH CIRCLE ISLAND
2728.37 NAVD 1988 DATUM (831.6074 M)

BASIS OF BEARINGS:
NORTH 15°23'46" EAST BEING THE BEARING OF THE
CENTERLINE OF ANASAZI DRIVE AS SHOWN BY MAP THEREOF
ON FILE IN BOOK 64, PAGE 67 OF PLATS IN THE CLARK
COUNTY RECORDER'S OFFICE, CLARK COUNTY, NEVADA.

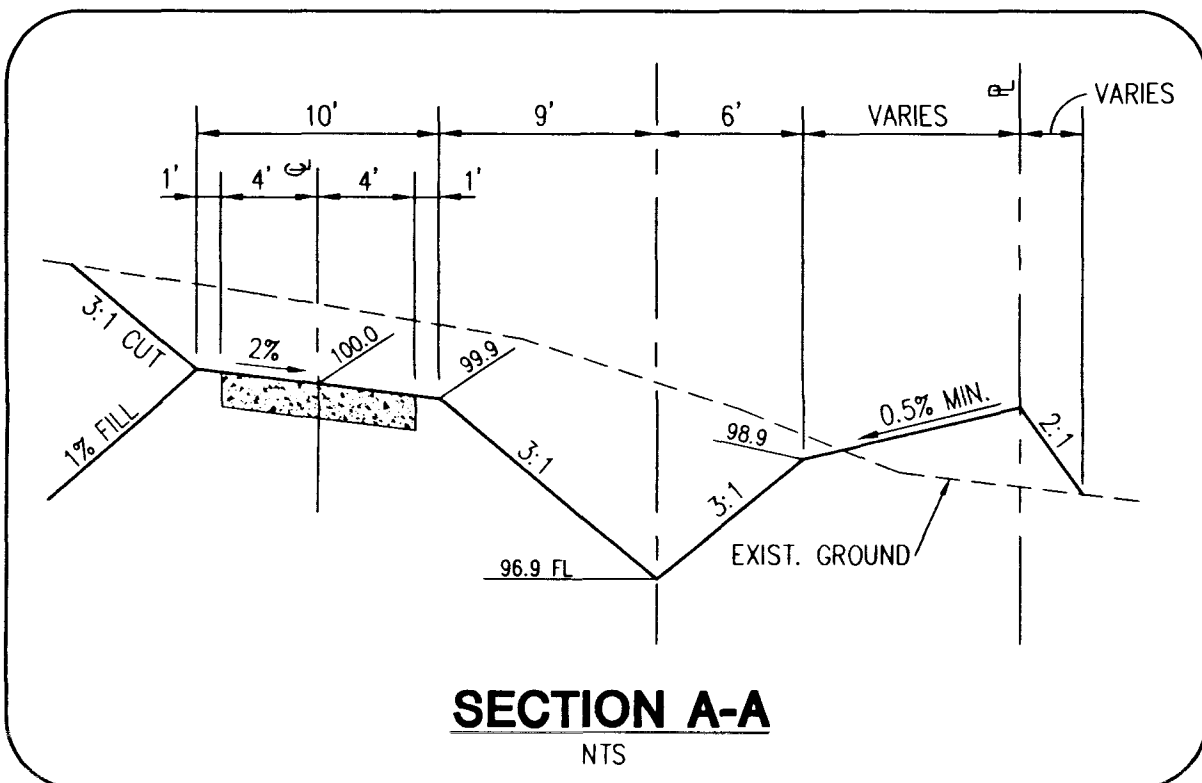

REVISIONS				
No.	Date	By	Checked	App'd
1	10/25/96	CHANGED TP & FF OF LOTS 57 & 70		
2				
3				
Pulte Homes
An American Favorite

THE ARBORS
PARCELS 0 & P

BREAMOR HEIGHTS - PHASE II
MASTER GRADING AND DRAINAGE PLAN

DESIGNED: **Carter Burgess**
DRAWN: **Carter Burgess**
CHECKED: **Carter Burgess**
JOB No: 96034010
HORIZ: 1"=80'
VERT: N/A
DATE: 8/19/97

PROJECT: **THE ARBORS**
SHEET: **3**
3 OF 14

