


CURVE TABLE				
CURVE	LENGTH	RADIUS	TANGENT	DELTA
C1	16.83'	19.50'	8.98'	49°27'30"
C2	197.15'	40.50'	34.64'	278°55'30"
C3	16.83'	19.50'	8.98'	49°27'30"
C4	44.98'	40.50'	25.12'	63°33'39"
C5	35.09'	40.50'	18.73'	49°38'17"
C6	38.90'	40.50'	21.10'	55°01'56"
C7	35.09'	40.50'	18.73'	49°38'17"
C8	43.11'	40.50'	23.65'	60°58'53"
C9	31.42'	20.00'	20.00'	90°00'00"
C10	31.42'	20.00'	20.00'	90°00'00"

- ## CONSTRUCTION NOTES
1. CONSTRUCT PAVING AND BASE PER TYPICAL SECTION THIS SHEET
 2. CONSTRUCT "L" TYPE CURB AND GUTTER PER SIS# S-47
 3. CONSTRUCT 30" ROLL TYPE CURB AND GUTTER PER SIS# S-48
 4. CONSTRUCT "A" AND "L" TYPE ISLAND CURB PER SIS# S-50
 5. CONSTRUCT "L" TYPE TO 30" ROLL TYPE CURB TRANSITION PER 
 6. CONSTRUCT 5' SIDEWALK PER SIS# S-72
 7. CONSTRUCT 4' SIDEWALK PER SIS# S-72
 8. CONSTRUCT 8' CROSS GUTTER PER SIS# S-64
 9. CONSTRUCT SIDEWALK RAMP PER SIS# S-77, CASE I

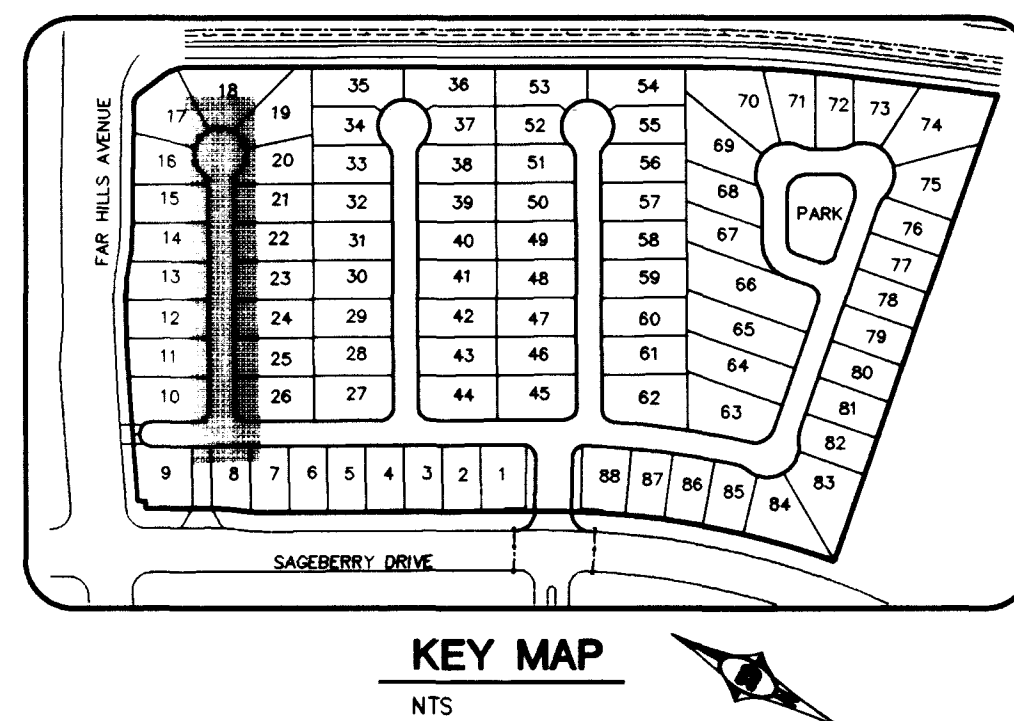

BENCHMARK

CITY OF LAS VEGAS BENCHMARK
OLV0019S4 RIMT & PLATE IN TOP OF CURB NW
SIDE OF TOWN CENTER DRIVE & SOUTH CIRCLE ISLAND
BLVD. AND SAHARA AVE., NEAR THE PC OF
2726.19 SUMMERLIN DATUM (DESIGN DATUM)
2728.37 NAVD 1988 DATUM (831 6074 M)

BASIS OF BEARING

NORTH 15°23'46" EAST BEING THE BEARING OF
THE CENTERLINE OF ANASAZI DRIVE AS SHOWN
BY MAP THEREOF ON FILE IN BOOK 74, PAGE 70
OF PLATS IN THE CLARK COUNTY RECORDER'S
OFFICE, CLARK COUNTY, NEVADA.

DISCLAIMER NOTE:

UTILITY LOCATIONS SHOWN HEREON ARE APPROXIMATE ONLY. IT SHALL BE THE CONTRACTOR'S RESPONSIBILITY TO DETERMINE THE EXACT HORIZONTAL AND VERTICAL LOCATION OF ALL EXISTING UNDERGROUND OR OVER-HEAD UTILITIES PRIOR TO COMMENCING CONSTRUCTION. NO REPRESENTATION IS MADE THAT ALL EXISTING UTILITIES ARE SHOWN HEREON. THE ENGINEER ASSUMES NO RESPONSIBILITY FOR UTILITIES NOT SHOWN OR UTILITIES NOT SHOWN IN THEIR PROPER LOCATION. CONTRACTOR TO NOTIFY ENGINEER OF ANY CHANGES OR DISCREPANCIES.

Avoid cutting underground utility lines. It's costly.

Call you Dig




1-800-227-2600

UNDERGROUND SERVICE, INC.

Avoid overhead power
line contact.

**Call
before you
Overhead**

1-702-593-6111
NEVADA POWER ENVIRONMENT
AND SAFETY SERVICES DEPARTMENT

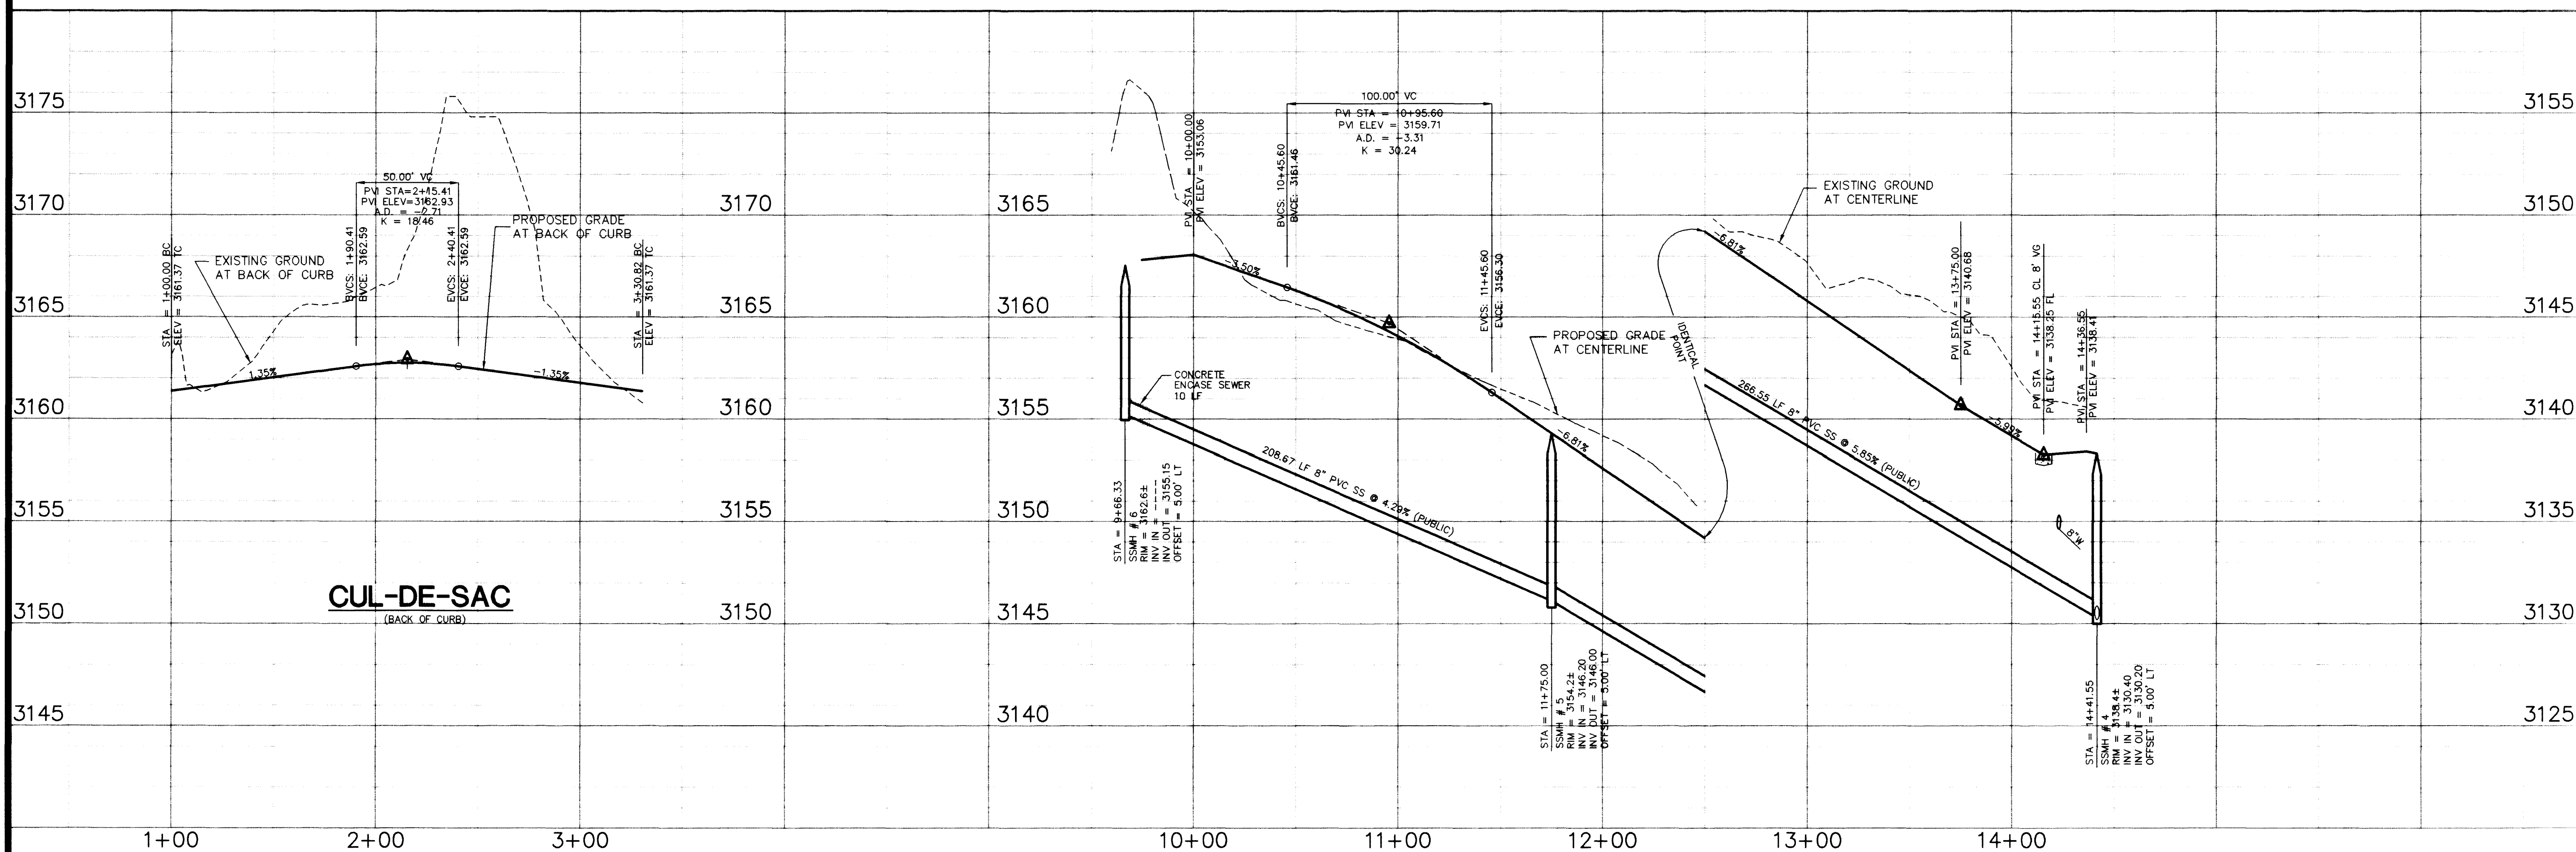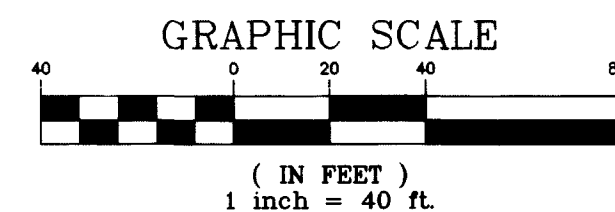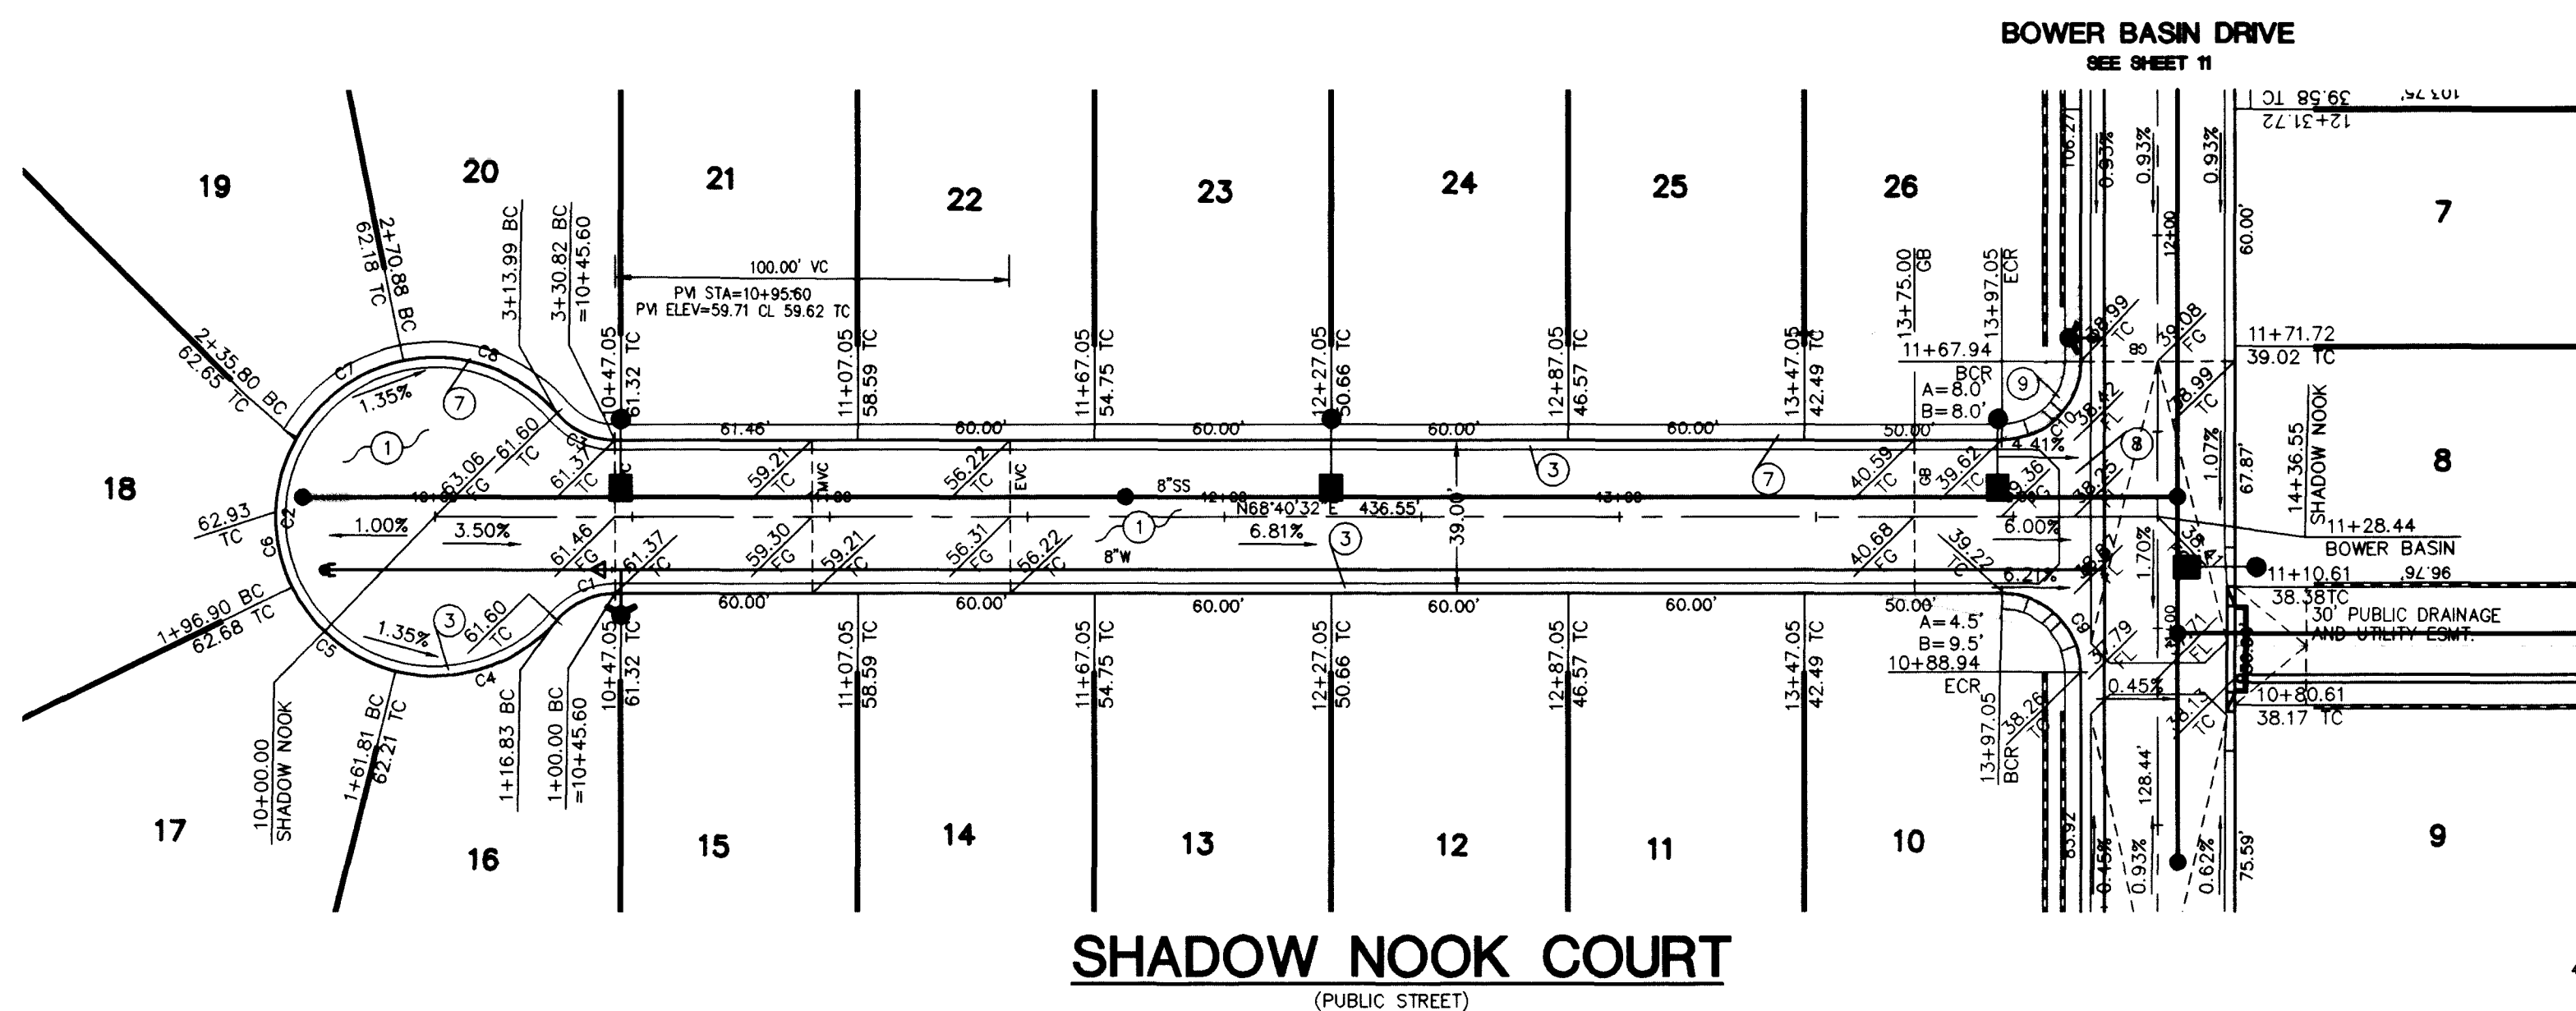

Pulte Homes
An American Favorite


PULTE HOMES CORPORATION
1635 Village Center Circle, Suite 250
Las Vegas, Nevada 89134
(702) 256-7900

Carter Burgess
Consultants in Planning, Engineering, Architecture,
Construction Management, and Related Services
2955 East Sunset Road, Suite 105
Las Vegas, NV 89120
(702) 798-1007 Fax (702) 798-7056


PLAN AND PROFILE

ARBO

PROJECT NO: 98V0501010	SCALE: 1"=40' VERT. 1"=4'	HORIZ. VERT.	
DRAWN BY: _____			
DESIGNED BY: _____			
CHECKED BY: _____			
RWJ _____			

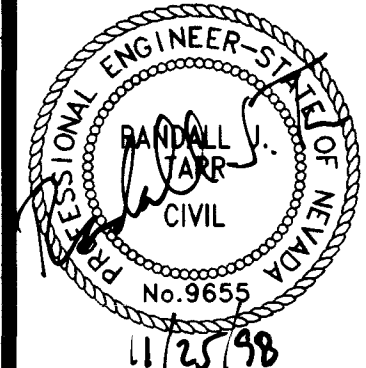

SHEET
C13
16 OF 19 SHEETS
DRAWING NO.
1074-4585

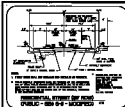

- GENERAL NOTES:**
1. ALL DIMENSIONS ARE IN FEET AND INCHES.
 2. ALL DIMENSIONS ARE TO THE CENTER OF THE ROAD.
 3. ALL DIMENSIONS ARE TO THE CENTER OF THE ROAD.
 4. ALL DIMENSIONS ARE TO THE CENTER OF THE ROAD.
 5. ALL DIMENSIONS ARE TO THE CENTER OF THE ROAD.
 6. ALL DIMENSIONS ARE TO THE CENTER OF THE ROAD.
 7. ALL DIMENSIONS ARE TO THE CENTER OF THE ROAD.
 8. ALL DIMENSIONS ARE TO THE CENTER OF THE ROAD.
 9. ALL DIMENSIONS ARE TO THE CENTER OF THE ROAD.
 10. ALL DIMENSIONS ARE TO THE CENTER OF THE ROAD.



1	2	149
---	---	---	---	---	---	---	---	---	----	----	-----	-----	------	------	-----