

IMPROVEMENT PLANS FOR


FOR

ANN/TENAYA

CITY OF LAS VEGAS
STATE OF NEVADA
A.P.N. 125-27-410-001 & 002

Amland Development, Inc.

1253 S Arville
Las Vegas, Nevada 89102
(702) 870-5772

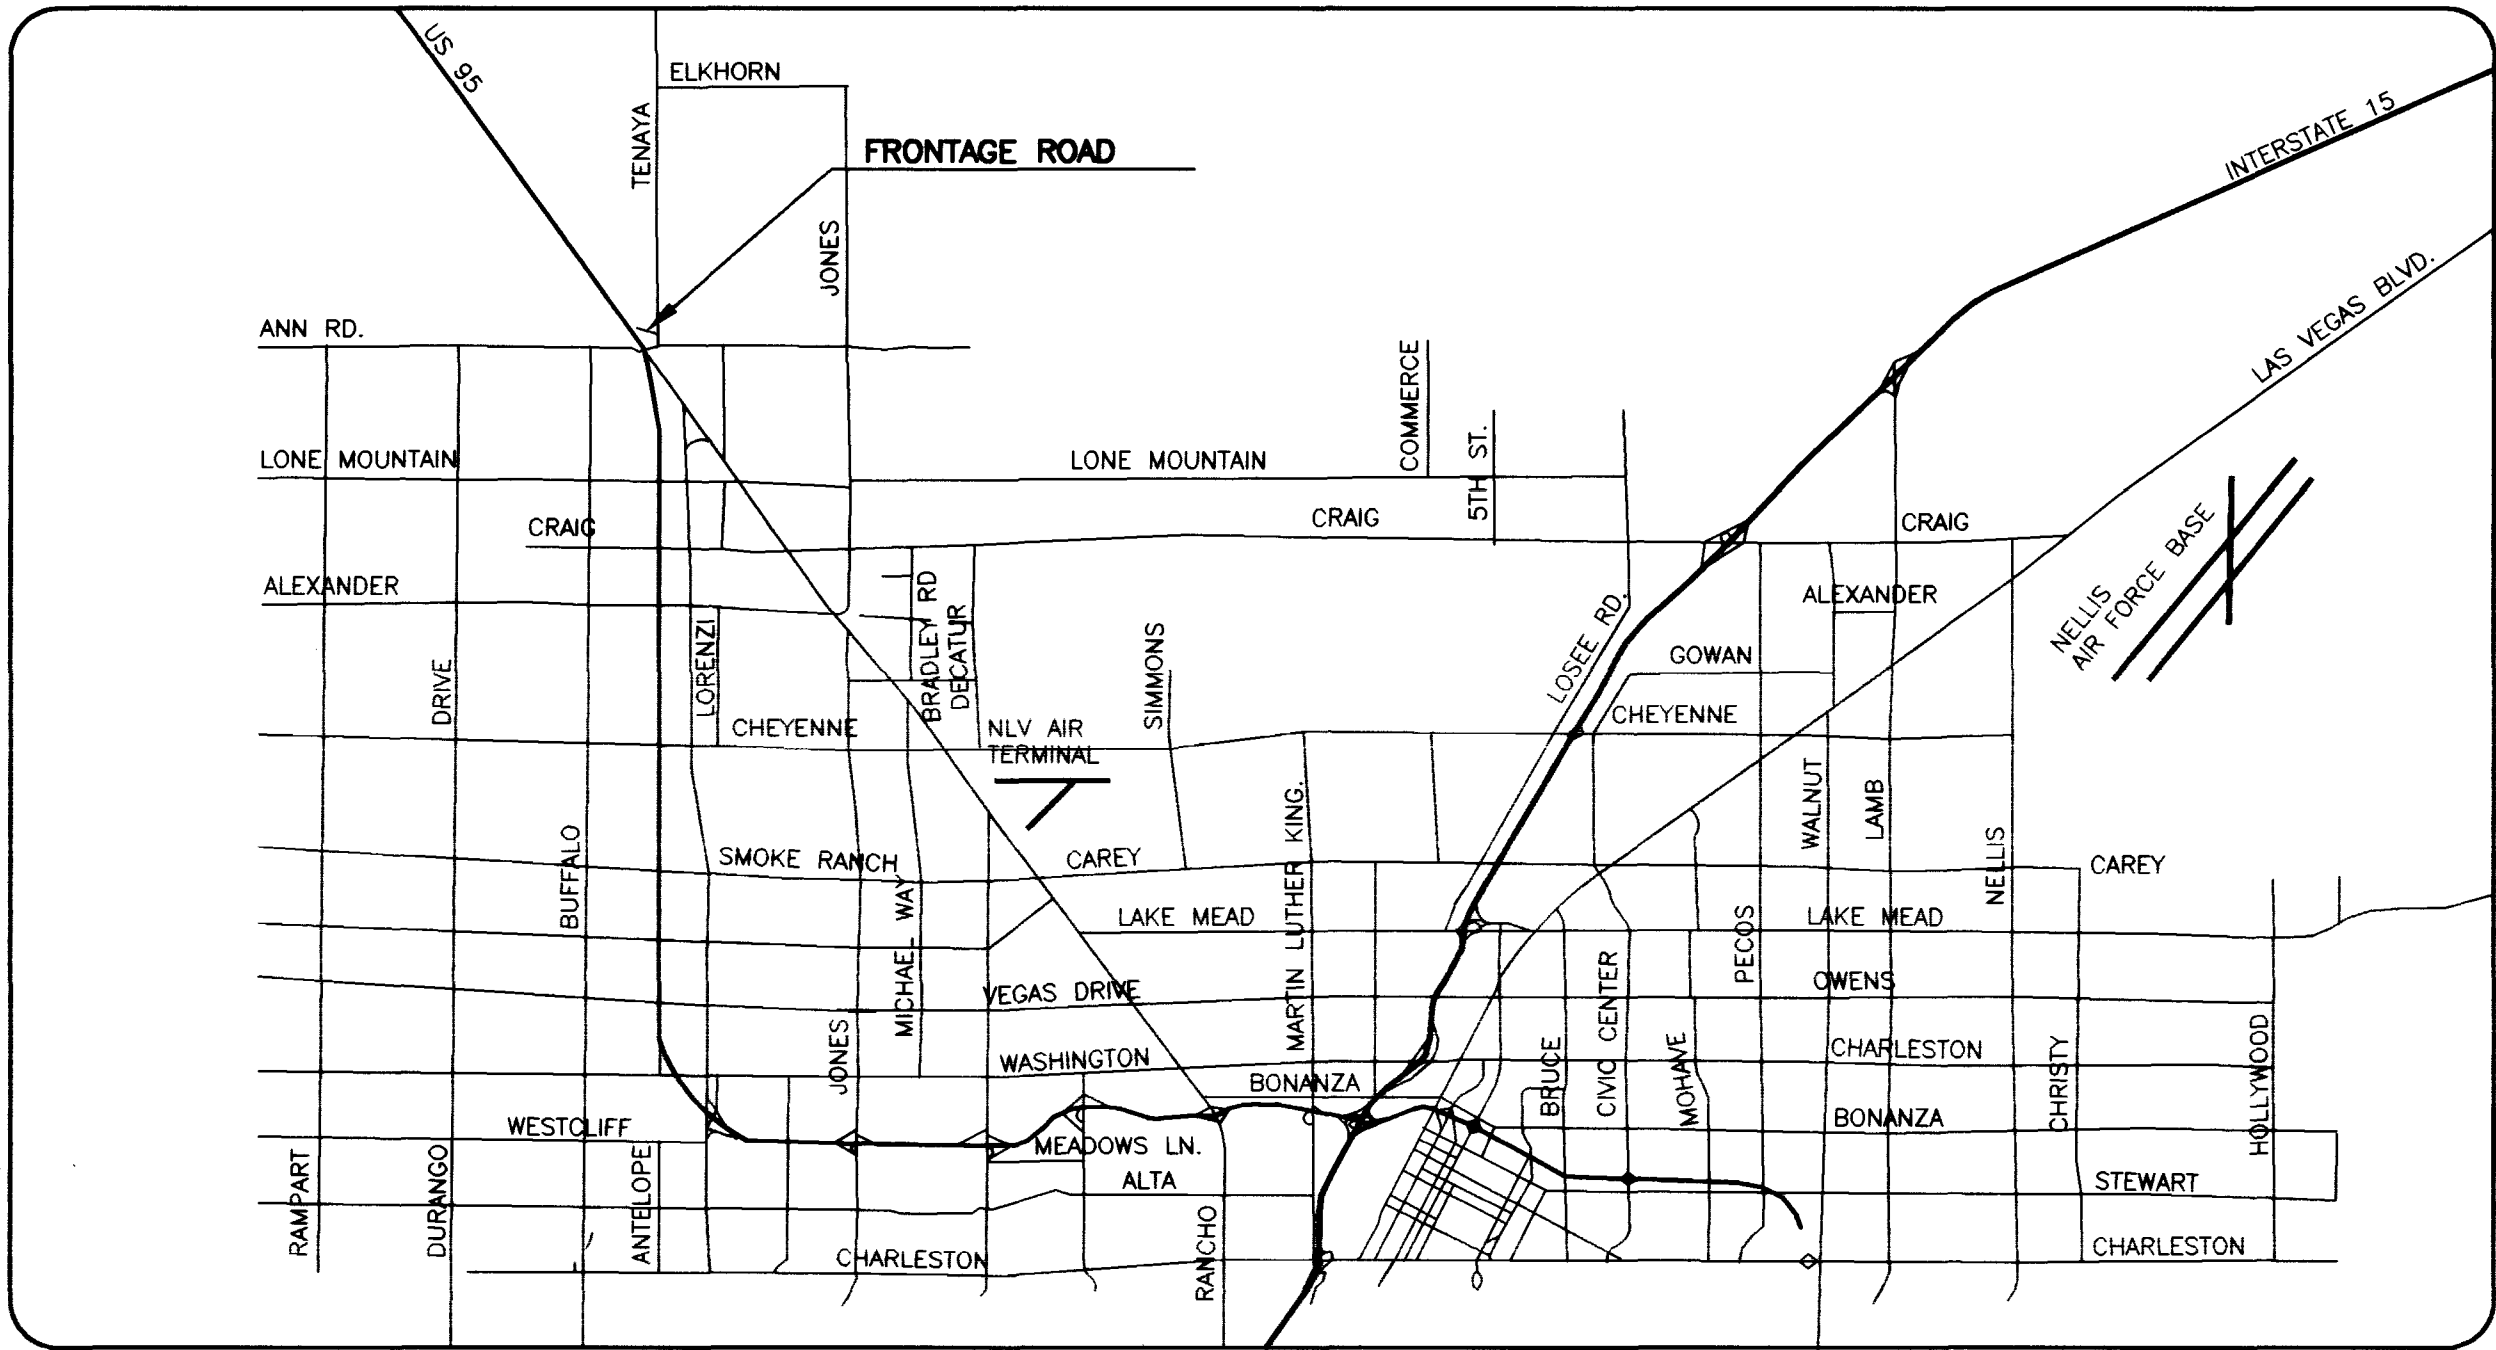

VICINITY MAP
NTS

APPROVALS

Charles K. Kowalski 3-15-99
CHARLES K. KOWALSKI JR. PE #4784 DATE
CITY PLANNING ENGINEER

APPROVAL OF THESE PLANS BY THE CITY IS LIMITED TO THOSE IMPROVEMENTS CONSTRUCTED IN THE DEDICATED RIGHT-OF-WAY AND/OR DEDICATED EASEMENTS. THIS APPROVAL DOES NOT AUTHORIZE THE CONSTRUCTION ON ANY IMPROVEMENTS THAT DEVIATE FROM ADOPTED STANDARDS AND/OR SPECIFICATIONS EXCEPT THOSE SPECIFICALLY LISTED UNDER DEVIATIONS FROM STANDARD. THE ENGINEER SHALL RESOLVE ANY DEVIATION OTHER THAN THOSE LISTED IN DEVIATIONS FROM STANDARDS IN FAVOR OF THE UNIFORM STANDARD DRAWINGS AND SPECIFICATIONS CLARK COUNTY AREA NEVADA.

Quantia Rodriguez 3-8-99
NEVADA POWER COMPANY DATE

Chad McCarroll 3/11/99
SOUTHWEST GAS COMPANY DATE

Amy Chang 3/10/99
CITY OF LAS VEGAS FIRE MARSHALL DATE

ANN & TENAYA (SHEET C1, C2 & S1)
APPROVED FOR CONSTRUCTION
[Signature] 4/03/99
LAS VEGAS VALLEY WATER DISTRICT DATE

INDEX OF SHEETS

SHEET #	SHEET	DESCRIPTION
1	C1	COVER SHEET AND VICINITY MAP
2	C2	GENERAL NOTES
3	S1	STREET PLAN AND PROFILE-SKY POINTE DRIVE
4	S2	STREET PLAN AND PROFILE TENAYA WAY
5	SS1	SEWER PLAN AND PROFILE-ACROSS SKY POINTE DRIVE
6	TS1	SIGNAGE, STRIPING AND STREET LIGHTING PLAN

DRAWN BY: HLA		DESIGNED BY: HLA		CHECKED BY: BRT		PROJECT NO. 107-V3053	
APRIL 1998		APRIL 1998		APRIL 1998		SCALE: -	
HORIZ.		HORIZ.		HORIZ.		HORIZ.	
VERT.		VERT.		VERT.		VERT.	
SEAL		SEAL		SEAL		SEAL	
3.3.99		3.3.99		3.3.99		3.3.99	
SHEET		SHEET		SHEET		SHEET	
C1		C1		C1		C1	
1 OF 6 SHEETS		1 OF 6 SHEETS		1 OF 6 SHEETS		1 OF 6 SHEETS	
DRAWING NO.		DRAWING NO.		DRAWING NO.		DRAWING NO.	
107-V3053		107-V3053		107-V3053		107-V3053	

AMLAND DEVELOPMENT, INC.
1253 S. ARVILLE
LAS VEGAS, NV 89102
(702) 870-5772

2727 SOUTH RAINBOW BOULEVARD LAS VEGAS, NEVADA 89102-5148
PH. (702) 870-7550 FAX (702) 862-2597
nevada CONSULTING ENGINEERS • PLANNERS • LAND SURVEYORS

REUSE A.P.N. NO. 125-27-410-001 & 002
REV. DATE BY

5-20-99 HLA DATE BY

REVISION

IMPROVEMENT PLANS FOR FOR ANN/TENAYA

CITY OF LAS VEGAS
STATE OF NEVADA
APAL 885-27-410-001 & 002

Amland Development, Inc.

1200 S Anale
Las Vegas, Nevada 89102
(702) 870-5772



VICINITY MAP



APPROVALS

[Signature] 2-1-78

[Signature] 2-1-78
 ENGINEER OF RECORD
 CIVIL ENGINEER
 LICENSE NO. 10000
 STATE OF NEVADA
 10000 S. ANALE
 LAS VEGAS, NEVADA 89102

[Signature] 2-1-78

[Signature] 2-1-78

INDEX OF SHEETS

NO. 1

NO. 2

NO. 3

NO. 4

NO. 5

NO. 6

NO. 7

NO. 8

NO. 9

AMLAND DEVELOPMENT, INC.
1200 S. ANALE
LAS VEGAS, NEVADA 89102
(702) 870-5772

COVER SHEET
ANN & TENAYA

NO. 1
NO. 2
