

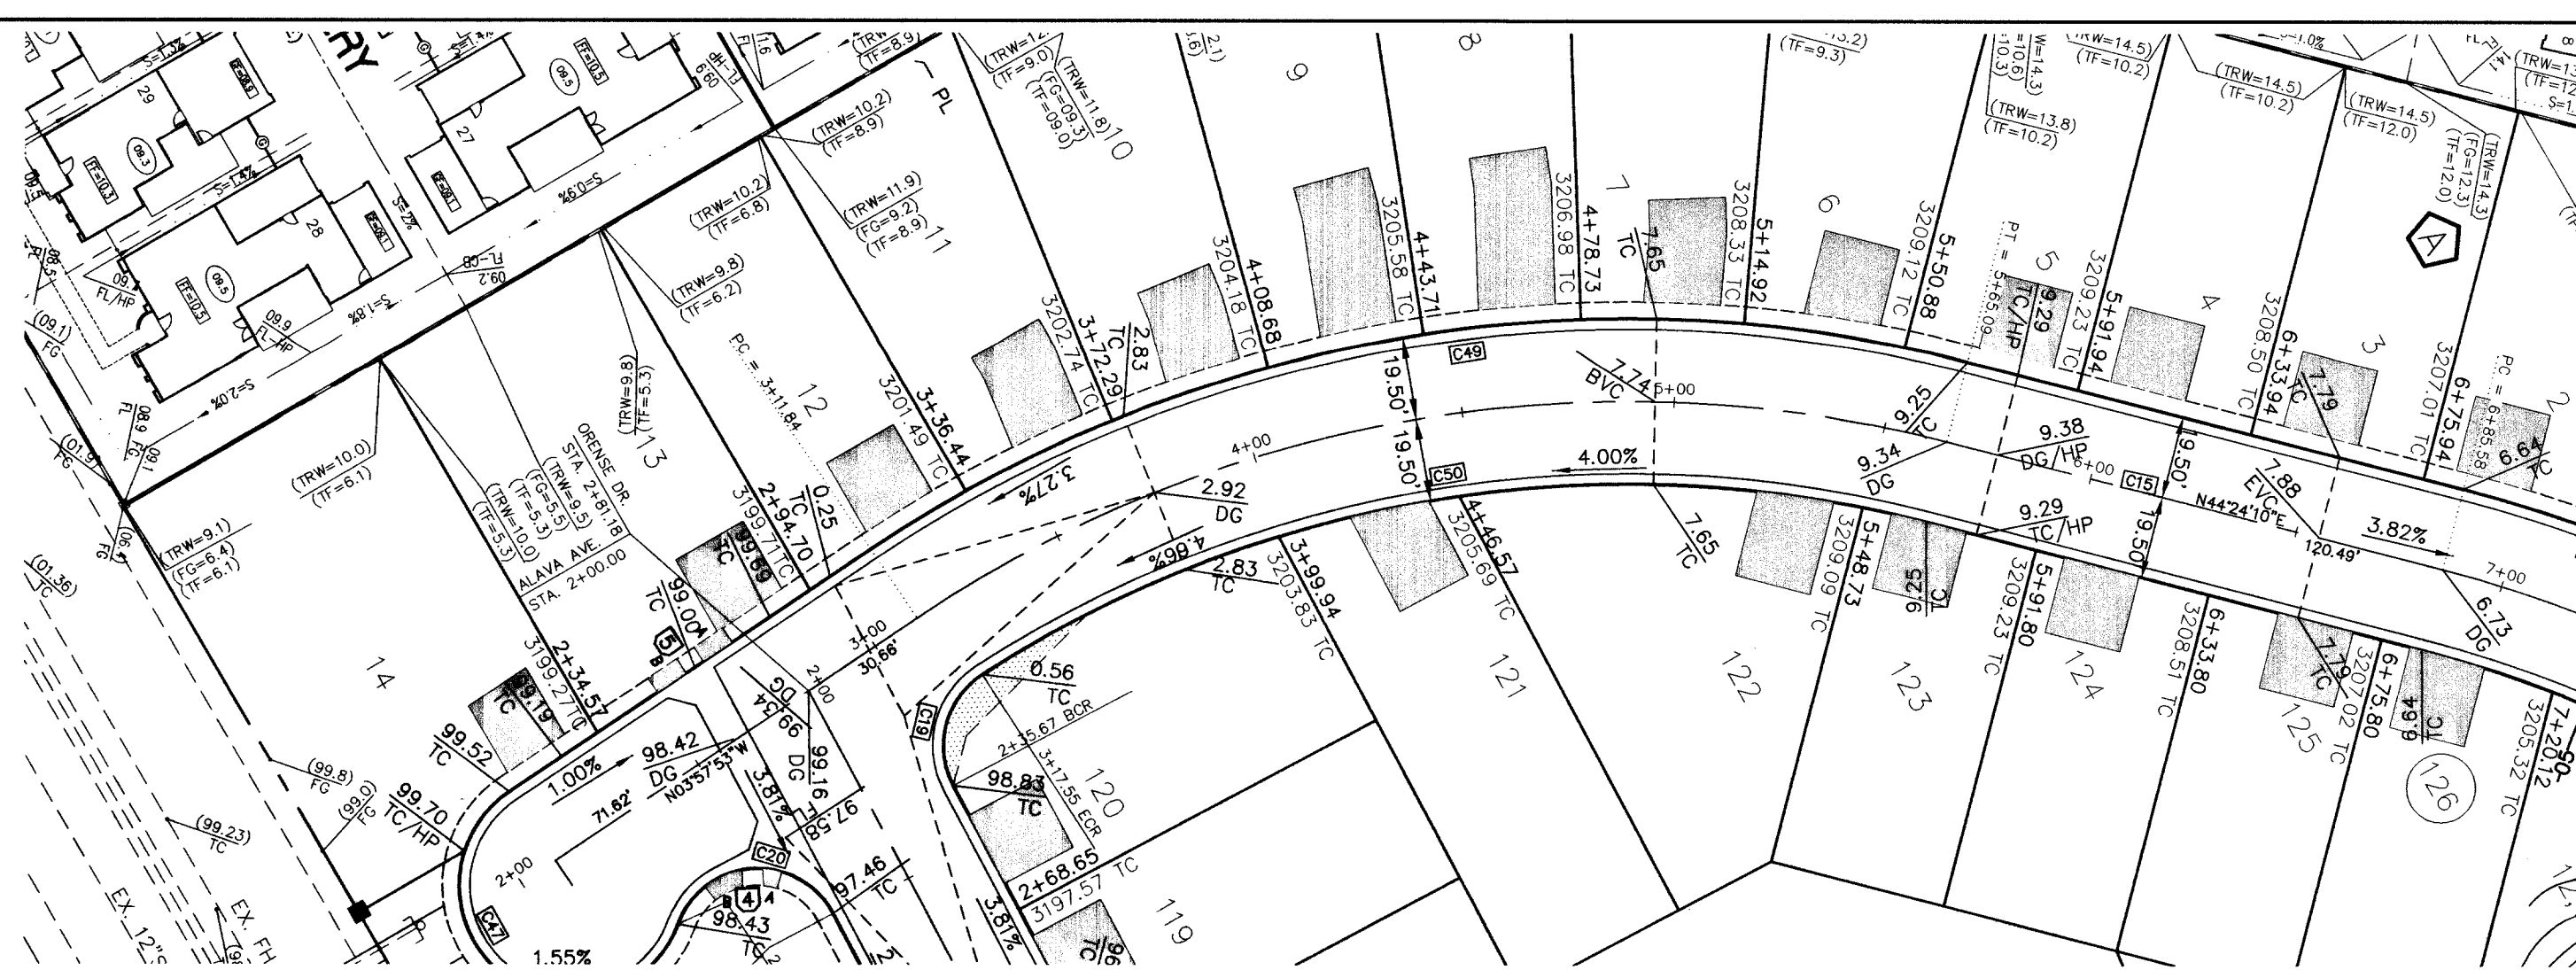


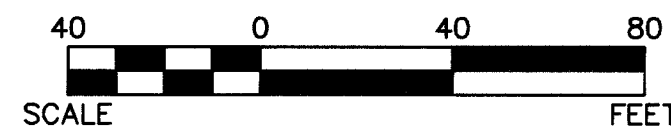


ORENSE DRIVE (PUBLIC)


SCALE
HORIZ. 1" = 40'
VERT. 1" = 4'

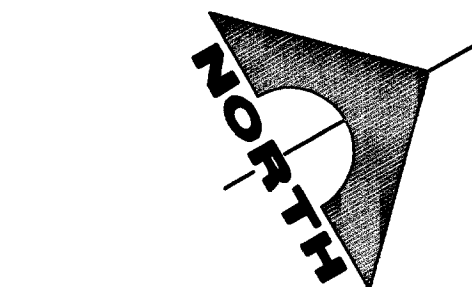


CURVE DATA				
CURVE	DELTA	RADIUS	LENGTH	TANGENT
C15-CL	48°22'03"	300.00'	253.25'	134.72'
C19	85°10'27"	20.00'	29.73'	18.38'
C20	131°50'37"	20.00'	46.02'	44.76'
C47	215°55'40"	26.50'	99.87'	81.73'
C49	48°22'03"	319.50'	269.71'	143.48'
C50	47°16'39"	280.50'	231.45'	122.77'

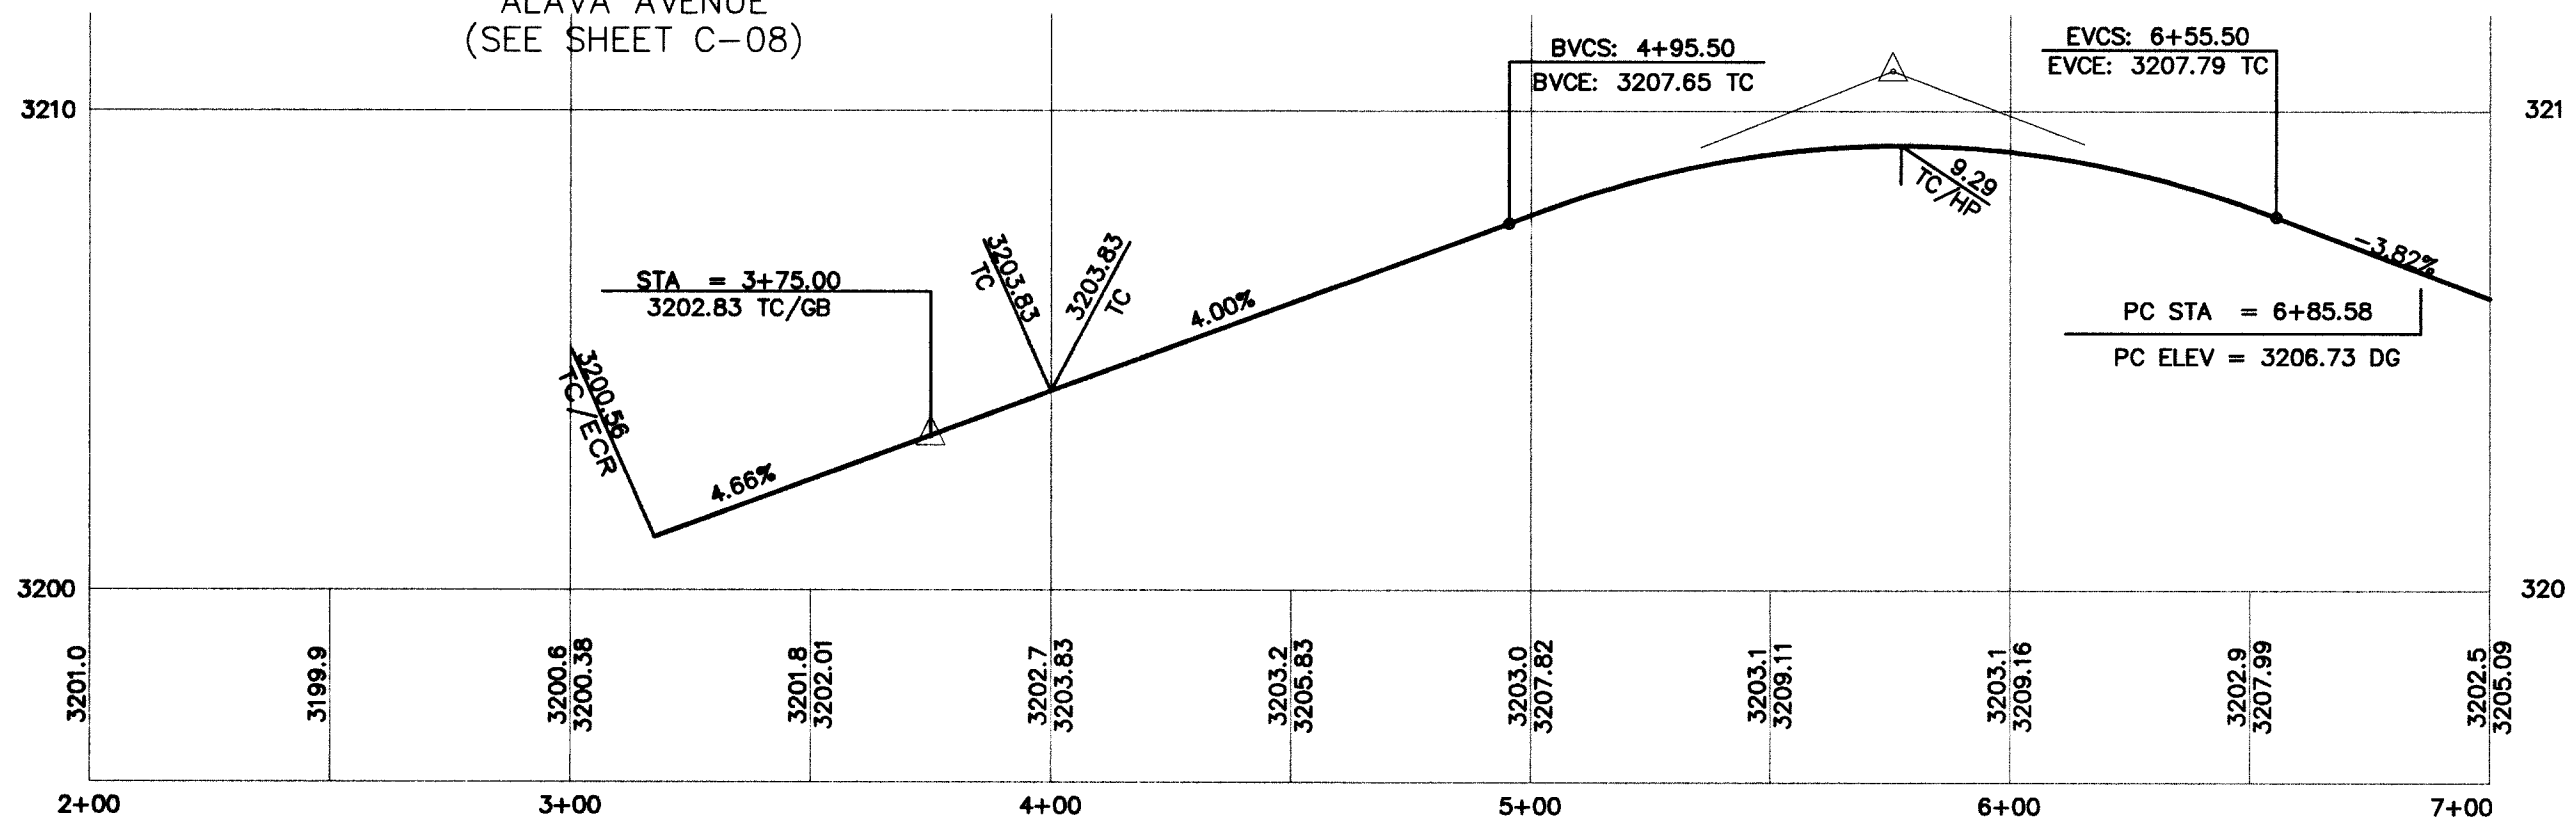


TOP OF CURB RIGHT

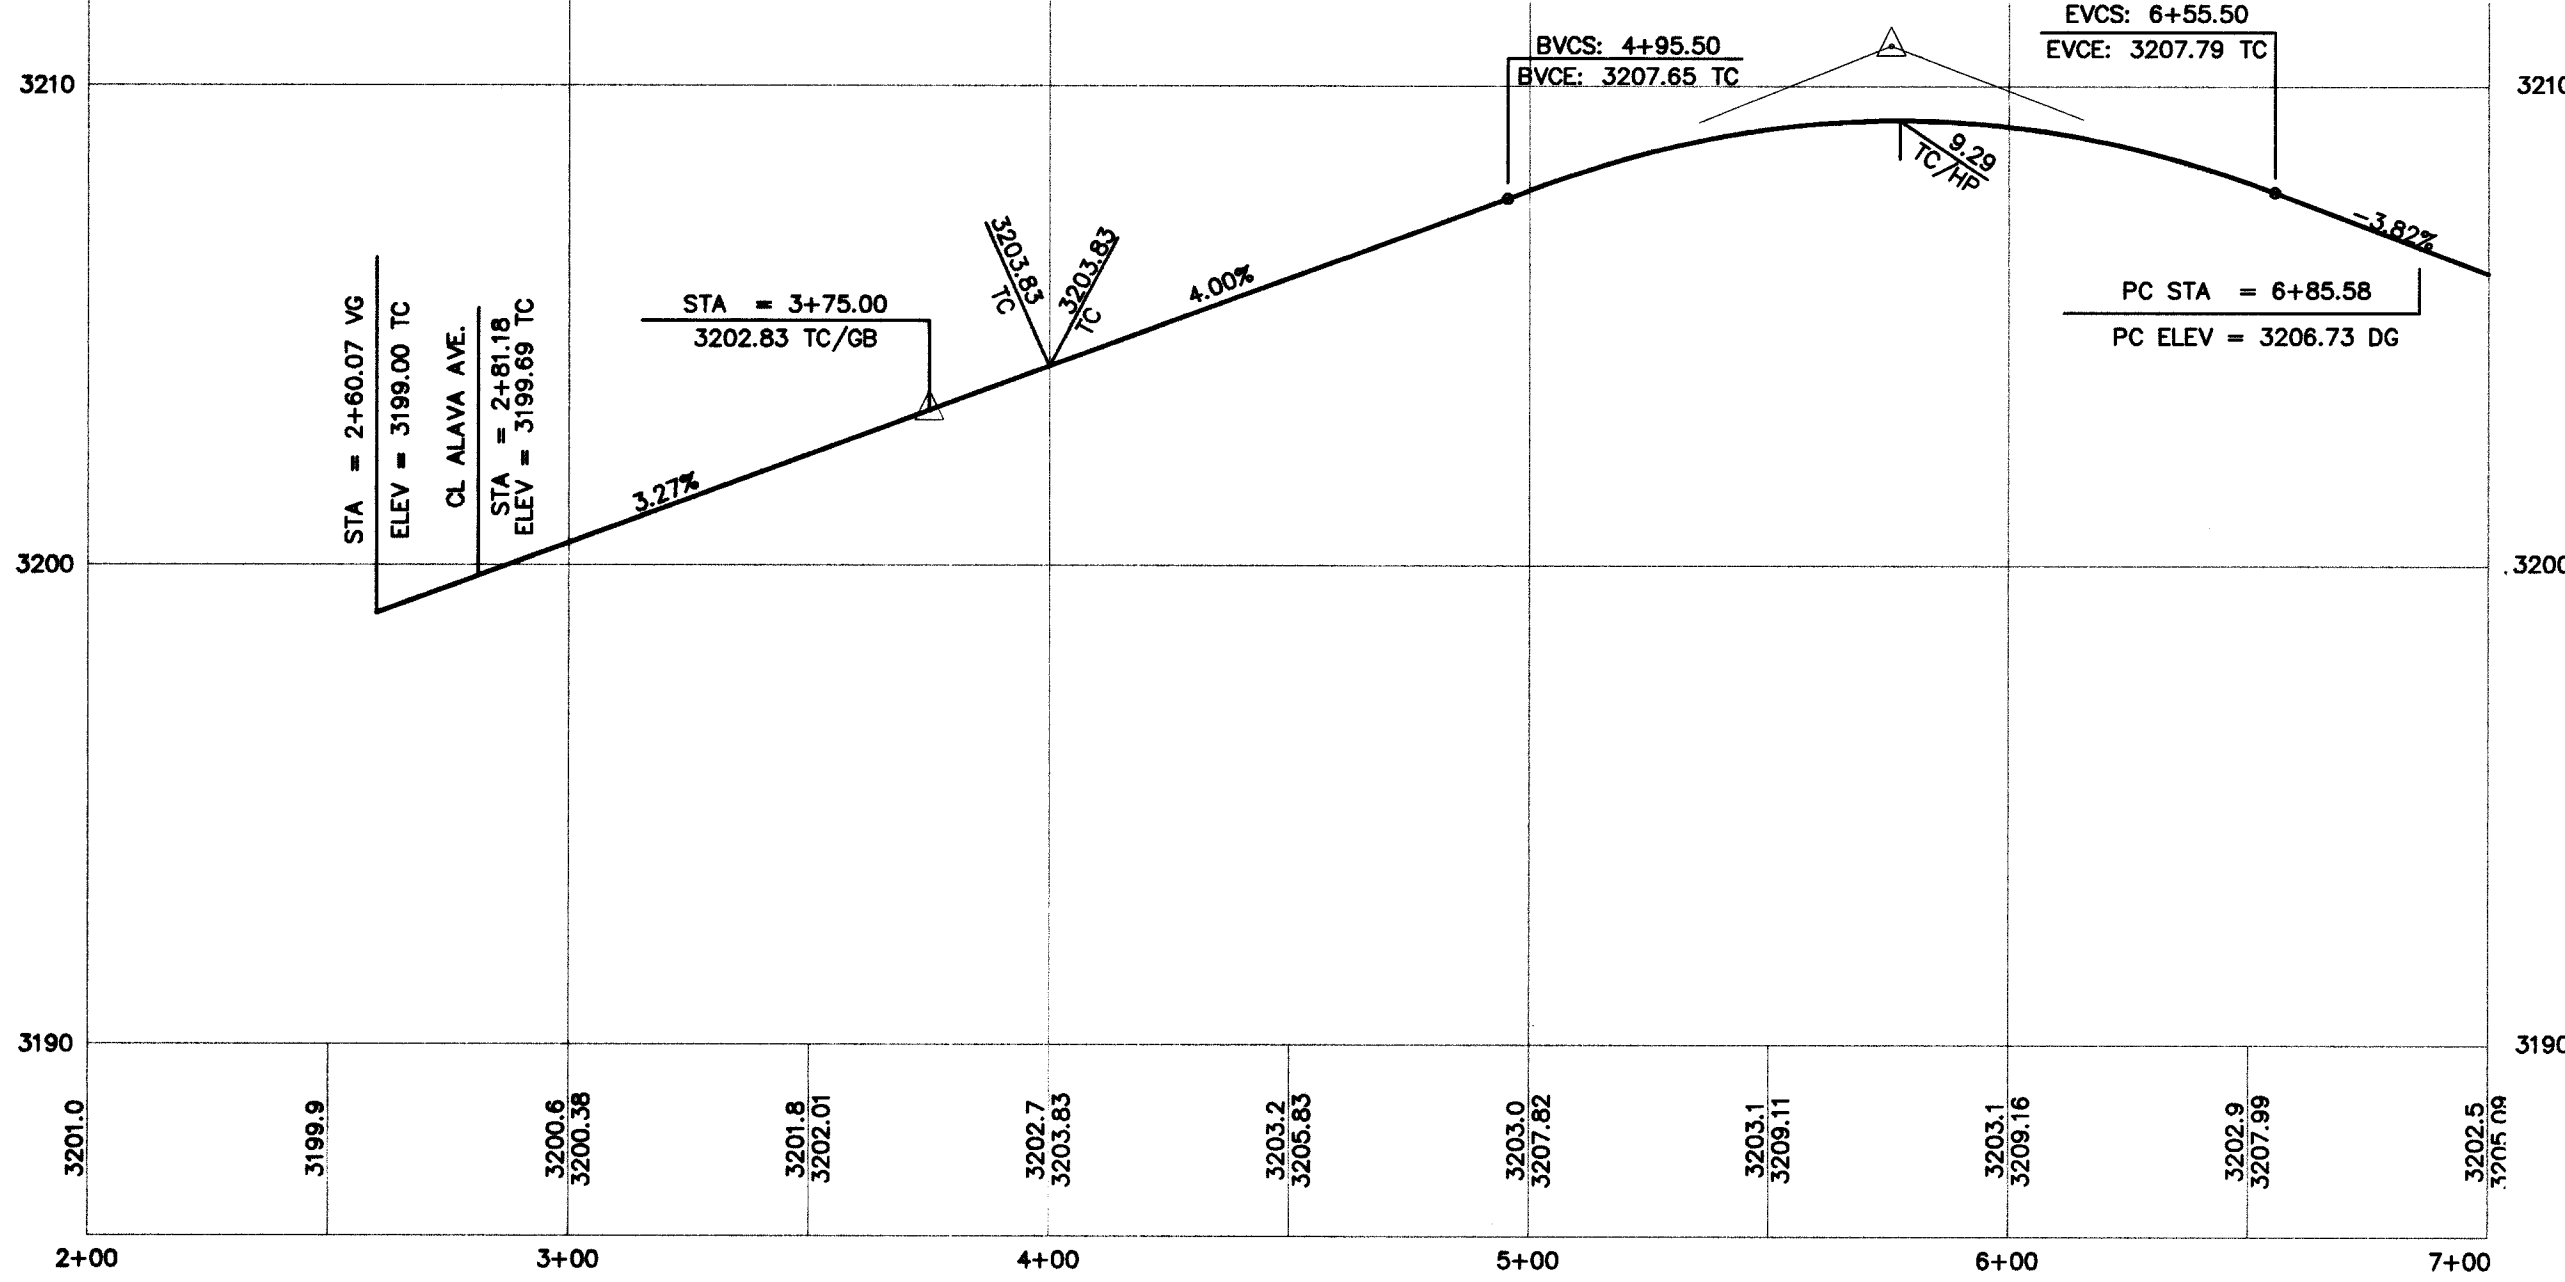

TOP OF CURB LEFT

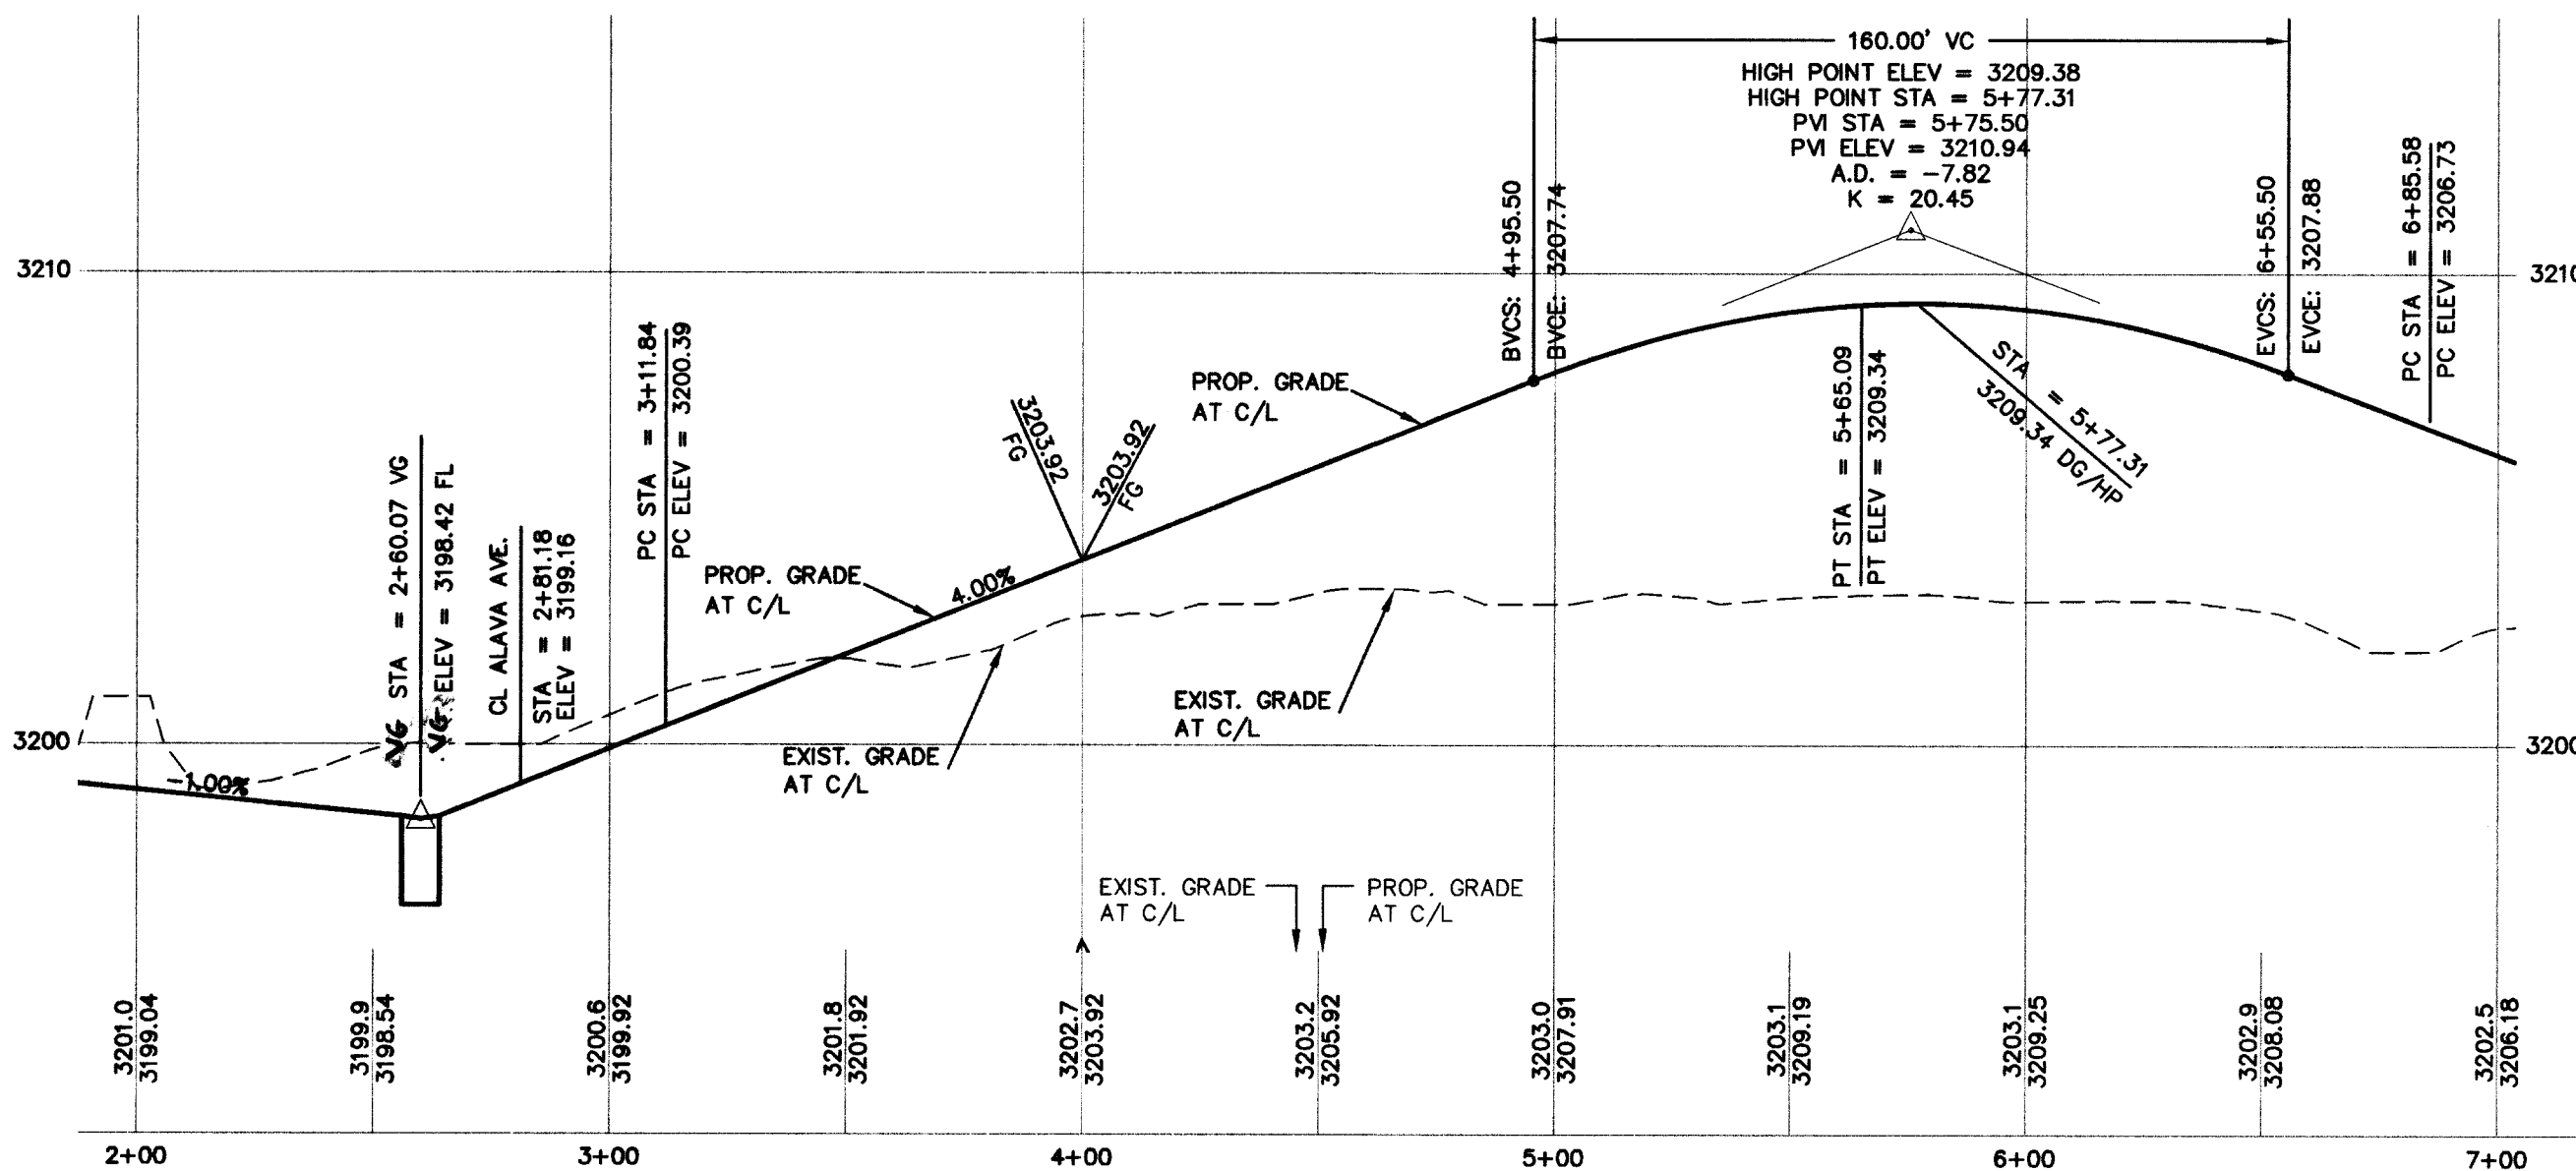

CENTERLINE

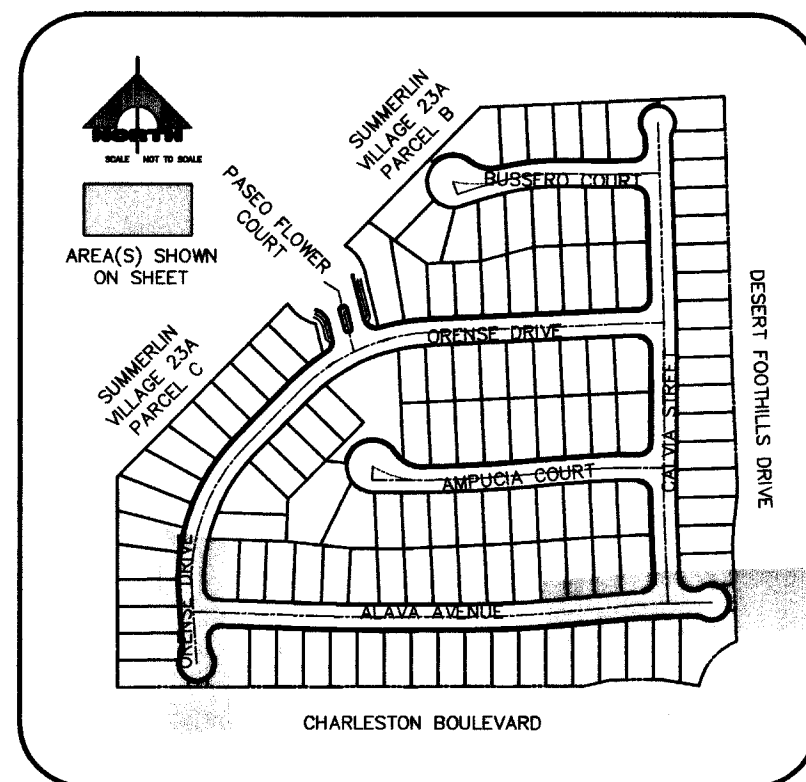


BENCHMARK			
CLV BM. NO.	DESC.	NAVD 88 DATUM	NAVD 88 DATUM
D368 3	U.S.C. & G.S. BRASS DISC SET IN ROCK ON THE EAST SIDE OF CHARLESTON BOULEVARD AND SOUTH OF THE RED ROCK DETENTION BASIN.	3246.71 (FEET)	989.599 (METERS)

BASIS OF BEARINGS
NORTH 89°45'05" EAST BEING THE SOUTH LINE OF THE SOUTHWEST QUARTER (SW 1/4) OF SECTION 35, TOWNSHIP 20 SOUTH, RANGE 59 EAST, M.D.M., AS SHOWN BY MAP ON FILE IN FILE 91, PAGE 28 OF PARCEL MAPS IN THE CLARK COUNTY RECORDER'S OFFICE, CLARK COUNTY, NEVADA

Avoid cutting underground utility lines. It's costly.
Call before you Dig.
1-800-227-2600
UNDERGROUND SERVICE (USA)

Avoid hitting overhead power lines. It's costly.
CALL BEFORE YOU DO OVERHEAD
1-702-227-2929

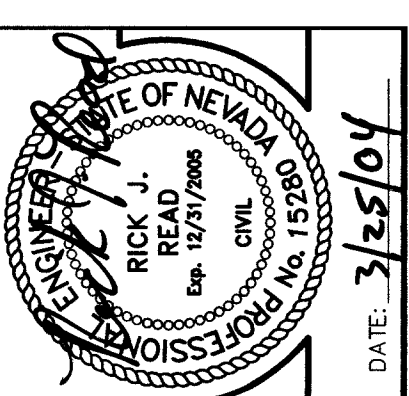

G. C. WALLACE, INC.
Engineers/Planners/Surveyors
1555 SOUTH RAINBOW BLVD./LAS VEGAS, NEVADA 89146
TELEPHONE: (702) 804-2000 • FAX: (702) 804-2299
G:\764-088\Draw\Improvements\ParcelA C-14.dwg

PULTE HOMES, INC.
CORDOVA AT SUMMERLIN - VILLAGE 23, PARCEL A
ORENSE DRIVE CENTERLINE AND CURB
PLAN AND PROFILE STA. 2+00 TO 7+00

DRAWING
C-14