


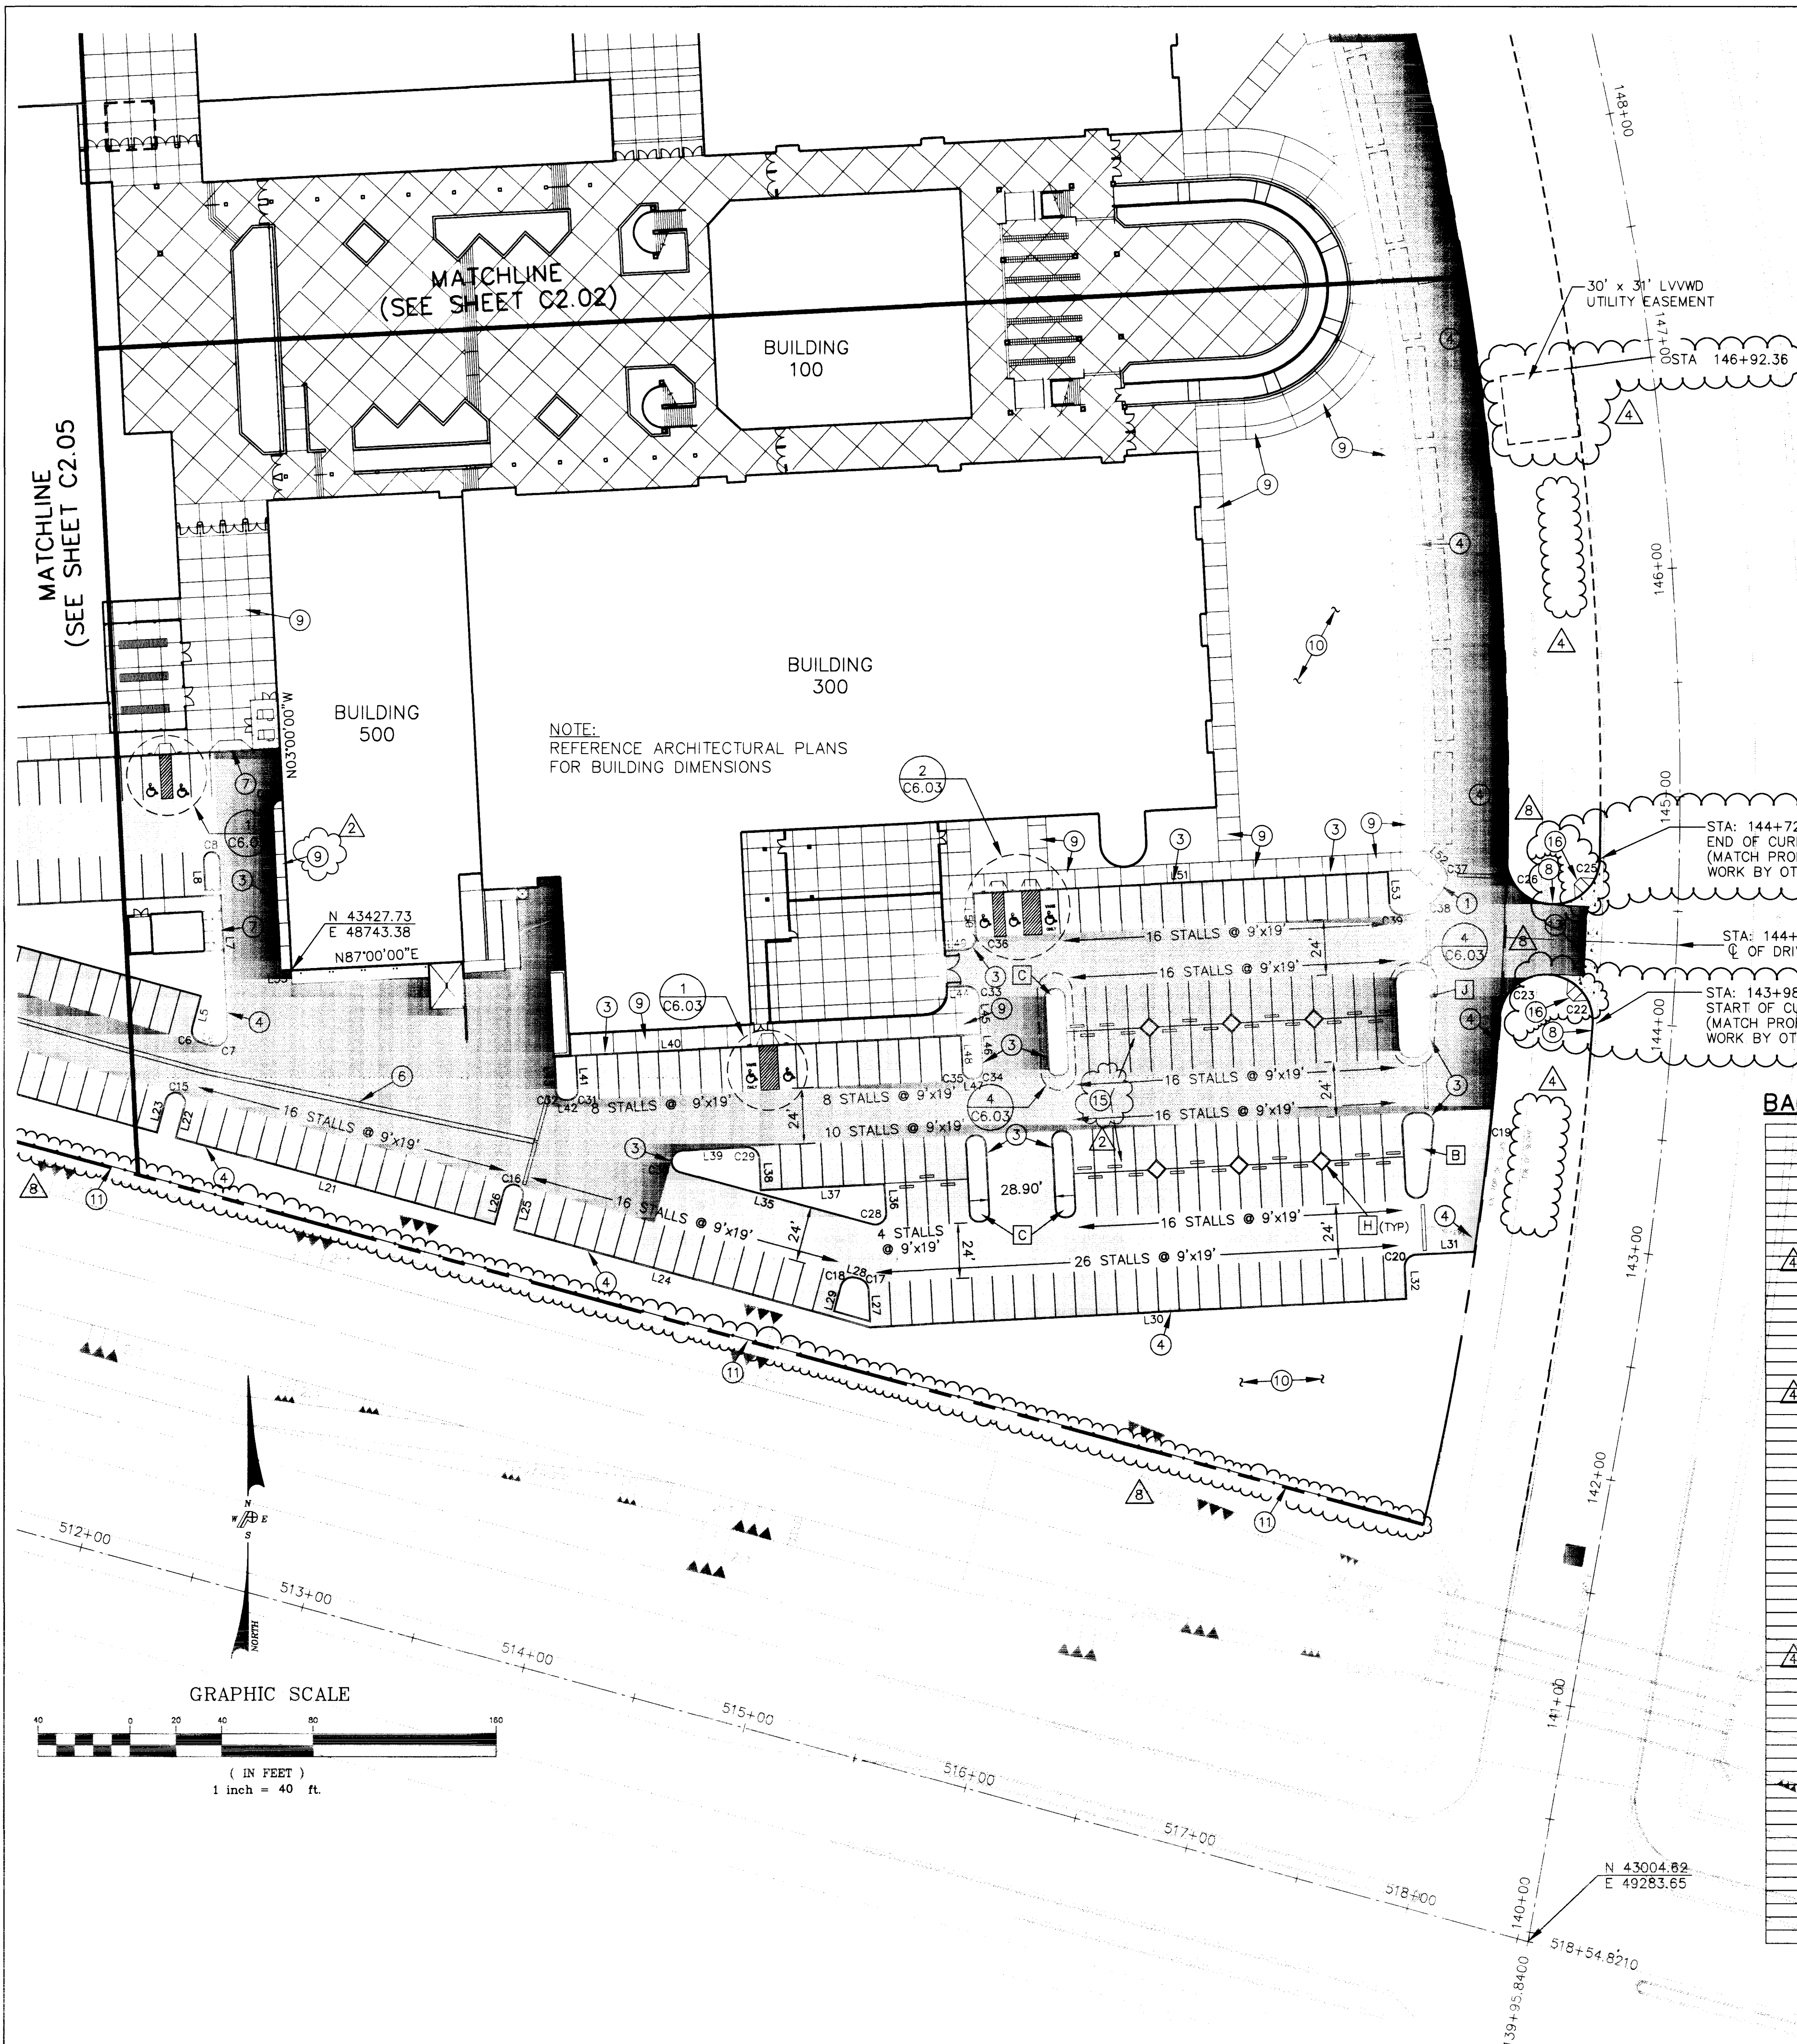

CONSTRUCTION NOTES

- LEGAL DESCRIPTION ON SHEET C1.01
- ALL EXISTING MONUMENTS MUST BE MAINTAINED OR RESTORED IF DISTURBED.
- DIMENSIONS ON SITE PLAN ARE SHOWN FROM BACK OF CURB, UNLESS NOTED OTHERWISE.

DISCLAIMER

- CIVIL PLAN TIES ONLY BUILDING 500. ALL OTHER BUILDINGS AND SPORT FACILITIES ARE TIED IN ACCORDANCE WITH ARCHITECTURAL PLANS. ENGINEER ASSUMES NO RESPONSIBILITY FOR ARCHITECTURAL HORIZONTAL CONTROLS.
- ALL OFF-SITE IMPROVEMENTS THAT ARE NOT NOTED OR DEFINED ON THE CIVIL DWGS. INCLUDING OFF-SITE IMPROVEMENTS TO HUSITE DRIVE, LANDSCAPE PARKWAY ALTA DRIVE, ETC. ARE NOT IN THIS CONTRACT AND ARE BY OTHERS.

KEY NOTES

- CONSTRUCT SIDEWALK RAMP REF: C6.01
- CONCRETE RETAINING WALL REF: C6.02
- CONSTRUCT ONSITE "A" TYPE ISLAND CURB REF: C6.03
- CONSTRUCT ON-SITE "L" TYPE CURB AND GUTTER REF: C6.01
- CONCRETE STAIRS AND RAMPS, SEE ARCHITECTURAL DWGS.
- PROVIDE 3' WIDE VALLEY GUTTER REF: C6.01
- CONSTRUCT 16' WIDE CURB RAMP REF: C6.01
- CONSTRUCT OFF-SITE "L" TYPE CURB AND GUTTER REF: C6.01
- CONCRETE ON-SITE SIDEWALK. SEE ARCHITECTURAL DWGS FOR PATTERN AND LOCATION OF JOINTING. REF: C6.01
- LANDSCAPING - SEE LANDSCAPE DRAWINGS.
- CONCRETE CURB WITH CHAIN LINK FENCE. SEE ARCHITECTURAL DWGS.
- ON-SITE PAVING. REF: C6.02
- CONCRETE OFF-SITE DRIVEWAY. SEE CLARK COUNTY AREA DWG NO 228.
- FOR ON-SITE SPEED BUMP. REF: C6.02
- PRECAST CONCRETE STOPS - SEE SPECIFICATION.
- RECESSED CURB PER SUMMERLIN STD. DWG. NO. S-75.


BACK OF CURB CURVE TABLE

CURVE	RADIUS	LENGTH	TANGENT	DELTA
C1	25.00'	38.82'	21.55'	38.58°00'
C2	25.00'	39.61'	25.35'	30°47'26"
C3	25.00'	46.48'	33.50'	106°31'55"
C4	124.25'	362.57'	362.57'	16°40'58"
C5	1298.00'	355.45'	178.84'	15°41'24"
C6	5.00'	7.85'	5.00'	90°00'00"
C7	5.00'	9.40'	6.85'	107°45'36"
C8	5.00'	1.62'	<infinite>	180°00'00"
C9	5.00'	7.85'	5.00'	90°00'00"
C10	24.50'	32.71'	18.18'	76°29'04"
C11	2.88'	1.58'	2.88'	99°59'59"
C12	15.00'	13.69'	7.56'	52°17'37"
C13	4.00'	6.28'	4.00'	90°00'00"
C14	4.00'	6.28'	4.00'	90°00'00"
C15	4.00'	12.57'	<infinite>	180°00'00"
C16	4.00'	12.57'	<infinite>	180°00'00"
C17	5.00'	6.27'	3.62'	71°49'00"
C18	5.00'	7.85'	5.00'	90°00'00"
C19	1375.00'	103.28'	51.68'	04°18'13"
C20	5.00'	7.85'	4.98'	89°49'08"
C21	1416.00'	20.00'	16.00'	08°48'36"
C22	20.00'	33.80'	22.54'	96°50'29"
C23	19.50'	28.31'	17.31'	83°10'37"
C24	1416.00'	20.00'	16.00'	08°48'36"
C25	20.00'	30.05'	18.68'	86°05'17"
C26	19.50'	31.97'	20.89'	83°58'02"
C27	4.00'	6.28'	3.98'	89°40'18"
C28	4.50'	8.55'	6.29'	108°49'08"
C29	5.00'	7.85'	5.00'	90°00'00"
C30	4.50'	12.72'	28.41'	162°00'00"
C31	3.50'	5.50'	3.50'	89°59'58"
C32	3.50'	5.50'	3.50'	90°00'02"
C33	5.00'	7.86'	5.00'	90°00'54"
C34	3.50'	5.50'	3.50'	90°00'02"
C35	3.50'	5.50'	3.50'	89°59'58"
C36	5.00'	7.85'	5.00'	89°59'06"
C37	5.00'	6.31'	3.65'	72°21'22"
C38	22.31'	25.02'	14.01'	64°15'27"
C39	5.00'	7.85'	5.00'	90°00'00"
C40	1338.00'	501.28'	253.61'	21°27'56"
C41	1375.00'	513.91'	259.39'	21°24'52"
C42	25.00'	48.30'	38.17'	110°41'45"
C43	1416.00'	20.00'	16.00'	08°48'36"
C44	1416.00'	20.00'	16.00'	08°48'36"
C45	20.00'	25.32'	14.68'	72°32'49"
C46	19.50'	26.58'	15.44'	07°28'51"
C47	5.00'	8.18'	5.34'	93°48'55"
C48	508.83'	37.28'	18.65'	04°11'53"
C49	5.00'	5.53'	3.09'	63°22'59"
C50	25.50'	3.32'	1.66'	07°27'58"
C51	25.00'	39.27'	25.00'	90°00'00"
C52	5.00'	7.85'	5.00'	90°00'00"
C53	5.00'	8.51'	5.70'	97°27'58"
C54	1376.50'	119.14'	59.61'	04°57'32"
C55	5.00'	7.84'	4.79'	87°34'24"
C56	11.50'	18.42'	11.86'	91°45'48"
C57	15.00'	10.58'	9.50'	40°16'50"
C58	50.00'	134.06'	230.06'	155°14'19"
C59	5.00'	4.50'	2.41'	51°31'35"
C60	3.50'	5.50'	3.50'	90°00'00"
C61	5.00'	31.98'	18.29'	72°22'57"

BACK OF CURB LINE TABLE

LINE	DIRECTION	DISTANCE
L1	N88°01'31"E	65.79'
L2	N88°01'31"E	124.48'
L3	N03°00'00"W	26.50'
L4	N02°49'00"W	52.91'
L5	N15°11'00"E	14.50'
L6	N74°49'00"W	4.98'
L7	N02°34'36"W	75.99'
L8	N02°49'00"W	15.78'
L9	N74°49'00"W	127.00'
L10	N15°11'00"E	14.00'
L11	N74°49'00"W	9.58'
L12	N87°11'00"E	133.97'
L13	N87°11'00"E	1.00'
L14	N87°11'00"E	1.00'
L15	N02°49'00"W	18.62'
L16	N87°11'00"E	223.36'
L17	N74°49'00"W	127.00'
L18	N15°11'00"E	15.00'
L19	N74°49'00"W	5.00'
L20	N15°11'00"E	35.00'
L21	N74°49'00"W	145.00'
L22	N15°11'00"E	15.00'
L23	N15°11'00"E	15.00'
L24	N74°49'00"W	145.00'
L25	N15°11'00"E	15.00'
L26	N15°11'00"E	15.00'
L27	N03°00'00"W	16.58'
L28	N74°49'00"W	1.69'
L29	N15°11'00"E	14.00'
L30	N87°00'00"E	234.00'
L31	N87°00'00"E	23.90'
L32	N02°49'00"W	14.03'
L33	N87°11'00"E	4.50'
L34	N02°49'00"W	89.78'
L35	N74°55'10"W	89°40'18"
L36	N03°44'18"W	12.33'
L37	N87°04'50"E	54.03'
L38	N02°43'06"E	14.00'
L39	N87°04'50"E	28.12'
L40	N87°00'00"E	178.82'
L41	N02°59'58"W	15.00'
L42	N87°00'00"E	1.79'
L43	N02°59'58"W	15.00'
L44	N86°59'06"E	8.22'
L45	N03°00'00"W	15.75'
L46	N02°59'58"W	15.00'
L47	N86°46'05"E	1.05'
L48	N02°59'58"W	15.00'
L49	N86°59'06"E	8.22'
L50	N03°00'00"W	19.26'
L51	N87°00'00"E	182.00'
L52	N48°00'00"W	11.63'
L53	N03°00'59"W	14.00'
L54	N87°12'21"E	7.29'
L55	N65°32'36"E	15.95'
L56	N87°12'21"E	15.53'
L57	N88°03'58"E	0.79'
L58	N03°36'00"E	14.00'
L59	N29°24'00"W	2.59'
L60	N29°24'00"W	351.32'
L61	N60°36'00"E	14.00'
L62	N60°36'00"E	5.83'
L63	N29°24'00"W	331.07'
L64	N29°24'00"W	10.11'
L65	N60°36'00"E	15.50'
L66	N60°36'00"E	15.50'
L67	N60°36'00"E	15.50'
L68	N60°36'00"E	15.50'
L69	N60°36'00"E	15.50'
L70	N87°10'06"E	193.90'

REVISIONS			
REV	DESCRIPTION	DATE	BY
Δ	SHEET UPDATE	05-10-96	RP
Δ	PER CLV PW FLOOD - CONTROL	05-14-96	DRF
Δ	GENERAL SHEET REVISION AND REVISIONS		DRF
Δ	PER LVWD COMMENTS	08-01-96	
Δ	PER CLV COMMENTS	09-18-96	CRW

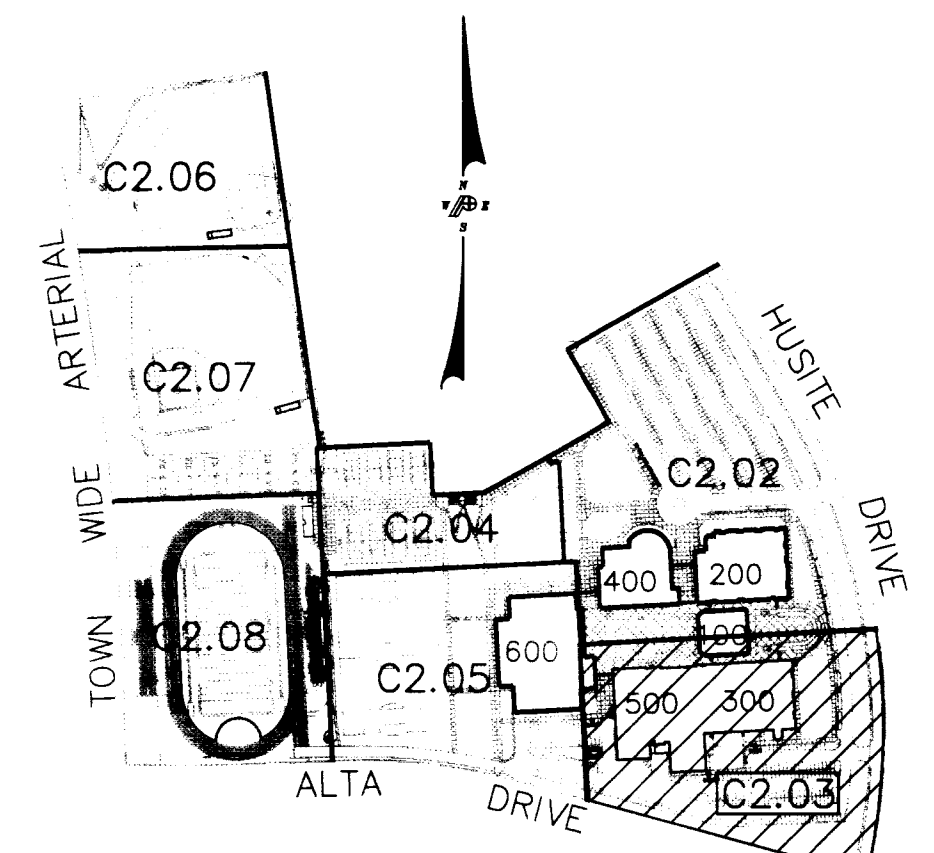

KEY PLAN

PROJECT NO. 0846	DATE 4.16.96
DESIGNED BY: [Signature]	DRAWN BY: BKP
CHECKED BY: CLM	SUBMITTED BY: CLM
PROJECT TITLE: ALTA/HUALAPAI HIGH SCHOOL	PROJECT NO. 95263C

POGEMEYER DESIGN GROUP
PLANNERS SURVEYORS
2801 NORTH TOWN WAY LAS VEGAS, NEVADA 89121
(702) 255-8100

TATE & SNYDER ARCHITECTS
709 VALLE VERDE COURT
HENDERSON NEVADA 89014
(702) 456.3000


CLARK COUNTY SCHOOL DISTRICT
CONSTRUCTION MANAGEMENT DEPARTMENT 4828 S. PEARL STREET LAS VEGAS, NEVADA 89121

ALTA/HUALAPAI HIGH SCHOOL
LAS VEGAS NEVADA

SITE PLAN - AREA B

C2.03

715-98

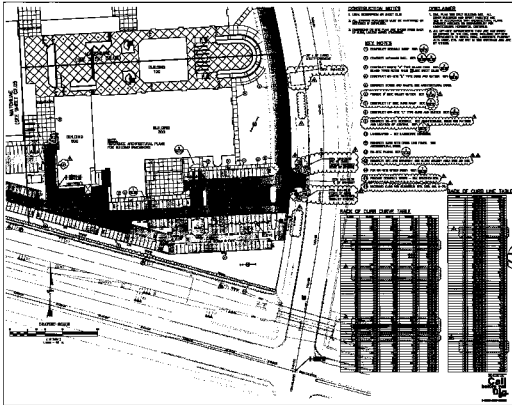

506

BIBLIOGRAPHY			
SL	DESCRIPTION	DATE	BY
1	WALL, JAMES. 1970-71	1971	...
2	WALL, JAMES. 1972-73	1973	...
3	WALL, JAMES. 1974-75	1975	...
4	WALL, JAMES. 1976-77	1977	...
5	WALL, JAMES. 1978-79	1979	...
6	WALL, JAMES. 1980-81	1981	...
7	WALL, JAMES. 1982-83	1983	...
8	WALL, JAMES. 1984-85	1985	...
9	WALL, JAMES. 1986-87	1987	...
10	WALL, JAMES. 1988-89	1989	...
11	WALL, JAMES. 1990-91	1991	...
12	WALL, JAMES. 1992-93	1993	...
13	WALL, JAMES. 1994-95	1995	...
14	WALL, JAMES. 1996-97	1997	...
15	WALL, JAMES. 1998-99	1999	...
16	WALL, JAMES. 2000-01	2001	...
17	WALL, JAMES. 2002-03	2003	...
18	WALL, JAMES. 2004-05	2005	...
65	WALL, JAMES. 2098-99	2099	...
66	WALL, JAMES. 2100-01	2101	...
67	WALL, JAMES. 2102-03	2103	...
68	WALL, JAMES. 2104-05	2105	...
115	WALL, JAMES. 2198-99	2199	...
116	WALL, JAMES. 2200-01	2201	...
117	WALL, JAMES. 2202-03	2203	...
118	WALL, JAMES. 2204-05	2205	...
165	WALL, JAMES. 2298-99	2299	...
166	WALL, JAMES. 2300-01	2301	...
167	WALL, JAMES. 2302-03	2303	...
168	WALL, JAMES. 2304-05	2305	...
215	WALL, JAMES. 2398-99	2399	...
216	WALL, JAMES. 2400-01	2401	...
217	WALL, JAMES. 2402-03	2403	...
218	WALL, JAMES. 2404-05	2405	...
265	WALL, JAMES. 2498-99	2499	...
266	WALL, JAMES. 2500-01	2501	...
267	WALL, JAMES. 2502-03	2503	...
268	WALL, JAMES. 2504-05	2505	...
269	WALL, JAMES. 2506-07	2507	...
270	WALL, JAMES. 2508-09	2509	...
271	WALL, JAMES. 2510-11	2511	...
272	WALL, JAMES. 2512-13	2513	...
273	WALL, JAMES. 2514-15	2515	...
274	WALL, JAMES. 2516-17	2517	...
275	WALL, JAMES. 2518-19	2519	...
276	WALL, JAMES. 2520-21	2521	...
277	WALL, JAMES. 2522-2		



KEY PLAN



THE UNIVERSITY OF CHICAGO

CLARK COUNTY SCHOOL DISTRICT

ALTA/HUALAPAI HIGH SCHOOL
LAKE UTAH
MONTANA

SITE PLAN - AREA B

C203