


BURGER 51
101 N. DECATUR
CITY OF LAS VEGAS, NEVADA
APN: 138-25-801-001
AREA: 0.46 ACRES

LEGEND

---	ROADWAY CENTERLINE
---	PROPERTY LINE / ROW LINE
---	SETBACK LINE
---	EXISTING BUILDING FOOTPRINT
---	PROPOSED BUILDING FOOTPRINT
---	EXISTING CMU WALL
---	PROPOSED CMU WALL
---	EXISTING FENCE
---	PROPOSED FENCE
---	EXISTING STRIPING
---	PROPOSED STRIPING
---	EXISTING 'L' TYPE CURB
---	'L' TYPE CURB & GUTTER
---	EXISTING 'A' TYPE CURB
---	'A' TYPE CURB
---	EXISTING EDGE OF PAVEMENT
---	PROPOSED EDGE OF PAVEMENT
---	PROPOSED SAWCUT LINE
---	EXISTING 1' CONTOURS
---	EXISTING 5' CONTOURS
---	EXISTING SEWER LINE
---	EXISTING GAS LINE
---	EXISTING WATER LINE
---	PROPOSED WATER LINE
---	EXISTING SEWER LINE
---	EXISTING OVERHEAD POWER LINE
---	EXISTING STORM DRAIN
---	PROPOSED GRADE BREAK LINE
---	PROPOSED FIRE LANE LINE
---	EXISTING FIRE HYDRANT
---	PROPOSED FIRE HYDRANT
---	PROPOSED FIRE DEPT CONNECTION (FDC)
---	EXISTING WATER METER
---	PROPOSED WATER METER
---	EXISTING WATER RPPA
---	PROPOSED WATER RPPA
---	EXISTING WATER VALVE
---	PROPOSED WATER VALVE
---	EXISTING IRRIGATION VALVE
---	PROPOSED WATER REDUCER
---	PROPOSED WATER RPPA
---	EXISTING SEWER MANHOLE
---	PROPOSED SEWER MANHOLE
---	PROPOSED SEWER CLEANOUT
---	EXISTING STORM DRAIN MANHOLE
---	PROPOSED STORM DRAIN MANHOLE
---	EXISTING GAS VALVE
---	EXISTING POWER POLE
---	EXISTING ELEC. VAULT
---	EXISTING FIBER OPTIC PULLBOX
---	EXISTING ELEC. PULLBOX
---	EXISTING TRAFFIC PULLBOX
---	EXISTING ELECTRIC MANHOLE
---	EXISTING STREETLIGHT
---	EXISTING SIGN
---	PROPOSED SIGN
---	CONCRETE
---	EXISTING CONCRETE
---	NEW AC PAVEMENT
---	PROPOSED RIP-RAP
---	PROPOSED AC PATCH
---	EXISTING GRADE
---	PROPOSED GRADE
---	PROPOSED SLOPE
---	EXISTING BOLLARD

ABBREVIATIONS

AC	ASPHALTIC CONCRETE
AB	AGGREGATE BASE
BC	BACK OF CURB
BCR	BEGIN CURB RETURN
CCAUSD	CLARK COUNTY AREA UNIFORM STANDARD DRAWING
CL	CENTERLINE
CO	CLEAN OUT
CONC	CONCRETE
DCDA	DOUBLE-CHECK DETECTOR ASSEMBLY
DI	DROP INLET
DIP	DUCTILE IRON PIPE
DG	DESIGN GRADE AT CENTERLINE
DRNG	DRAINAGE
ECR	END CURB RETURN
EG	EXISTING GROUND
EL	ELECTRIC
EP	EDGE OF PAVEMENT
ESMT	EASEMENT
EX	EXISTING
FF	FINISH FLOOR
FG	FINISH GRADE
FL	FLOWLINE
FO	FIBER OPTIC
FS	FINISHED SURFACE
G	GAS
GB	GRADE BREAK
HP	HIGH POINT
INST.	INSTRUMENT
INV	INVERT
LP	LOW POINT
L/S	LANDSCAPE
LT	LEFT
LVVWD	LAS VEGAS VALLEY WATER DISTRICT
MH	MAN HOLE
NAP	NOT A PART
NTS	NOT TO SCALE
OFF	OFFSET
POC	POINT OF CONNECTION
PL	PROPERTY LINE
ROW	RIGHT OF WAY
RT	RIGHT
S	SLOPE
S/B	SETBACK
SD	STORM DRAIN
SSMH	SANITARY SEWER MANHOLE
SS	SANITARY SEWER
SSCO	SANITARY SEWER CLEANOUT
STA	STATION
STLT	STREETLIGHT
SW	SIDEWALK
TC	TOP OF CURB
TDC	TOP OF DEPRESSION CURB
TE	TRASH ENCLOSURE
TW	TOP OF WALL
TWTL	TWO WAY LEFT TURN LANE
TYP	TYPICAL
USD	UNIFORM STANDARD DRAWING
W	WATER
WL	WATER LATERAL

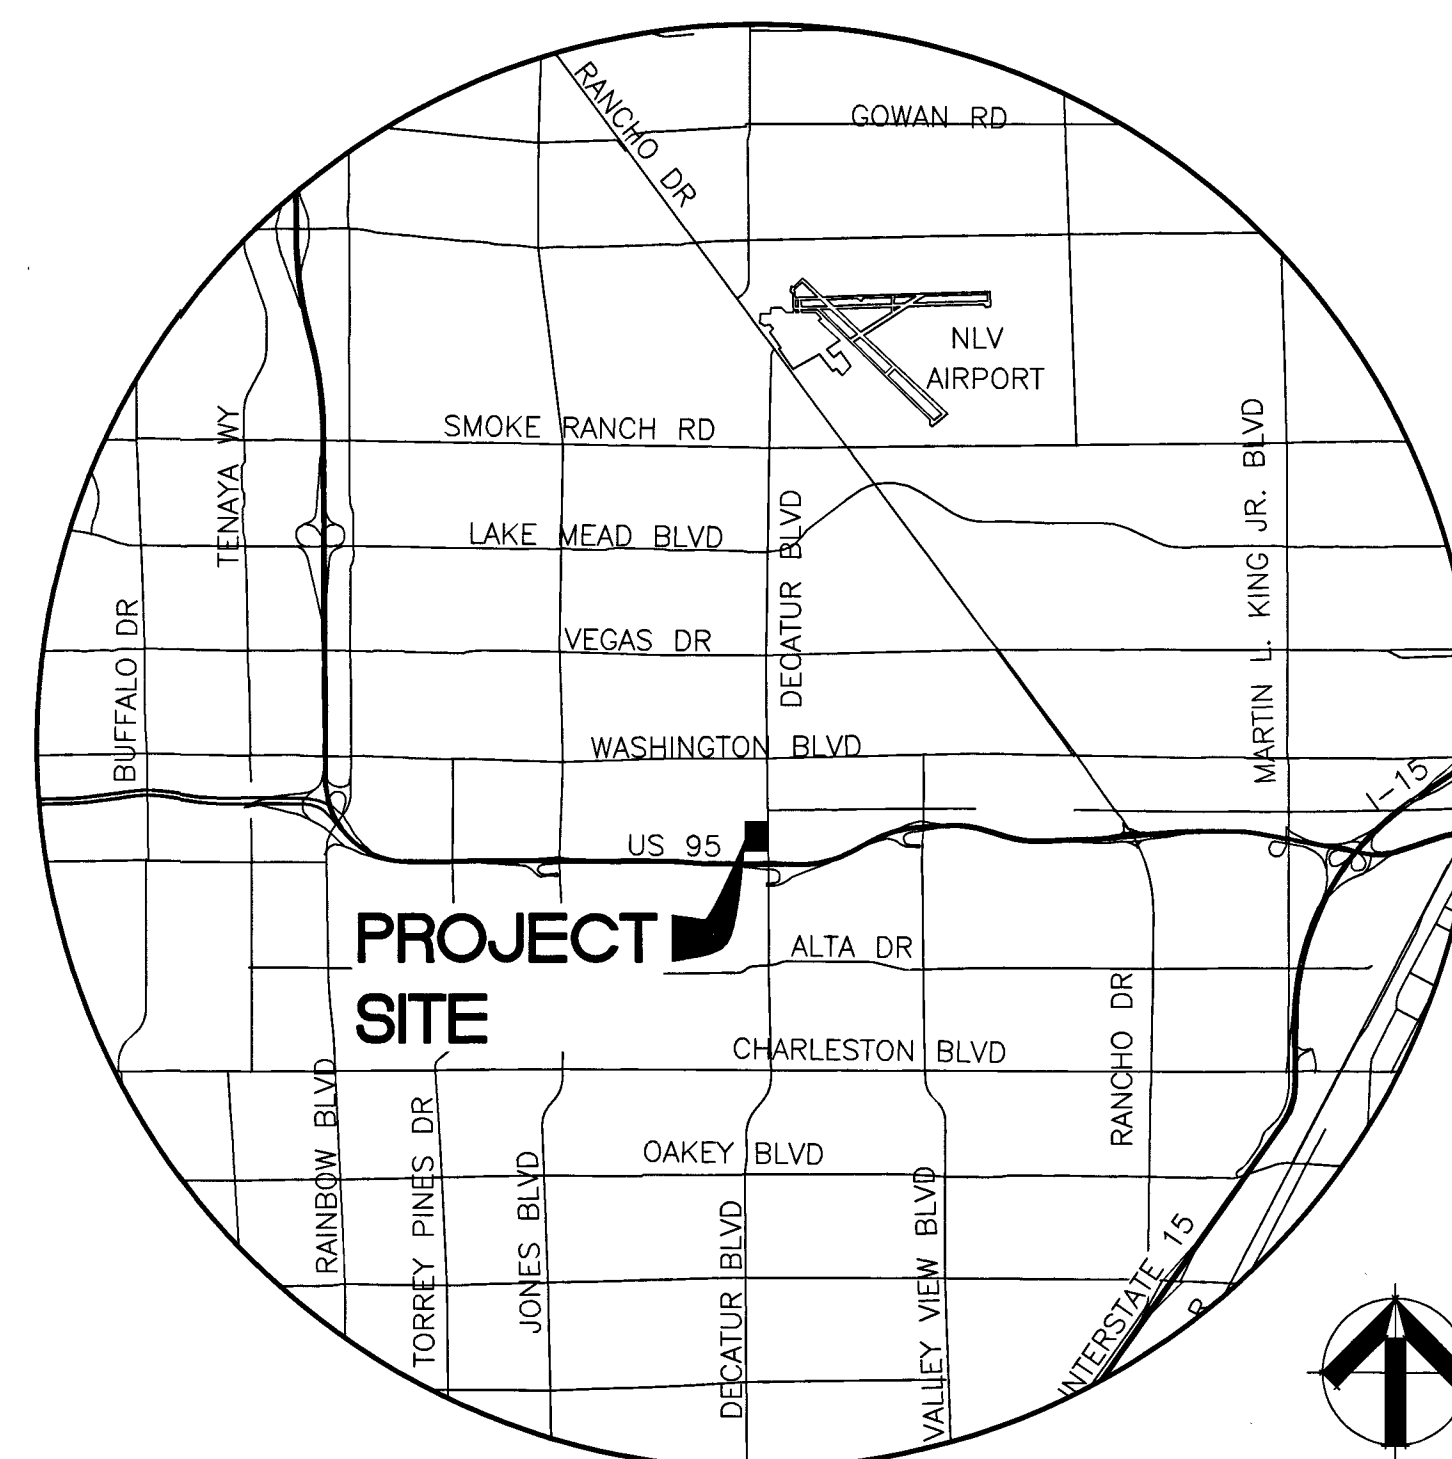

VICINITY MAP
T20S/ R60E/ SEC 25

SCALE: NTS

LEGAL DESCRIPTION

LOTS 15 THROUGH 26, INCLUSIVE, IN BLOCK 19 OF LAS VEGAS SQUARE AS SHOWN BY MAP THEREOF ON FILE IN BOOK 1 OF PLATS, PAGE 98, IN THE OFFICE OF THE COUNTY RECORDER OF CLARK COUNTY, NEVADA.

EXCEPTING THEREFROM THAT PORTION OF LOTS 19 AND 20 AS CONVEYED TO THE CITY OF LAS VEGAS BY THAT CERTAIN QUITCLAIM DEED RECORDED APRIL 5, 1956 IN BOOK 89 AS INSTRUMENT NO. 74591 OF OFFICIAL RECORDS.

FURTHER EXCEPTING THEREFROM THAT PORTION OF LOTS 15 THROUGH 18 AND 21 THROUGH 26, AS CONVEYED TO THE CITY OF LAS VEGAS BY THAT CERTAIN QUITCLAIM DEED RECORDED DECEMBER 20, 1956 IN BOOK 116 AS INSTRUMENT NO. 95974 OF OFFICIAL RECORDS.

FURTHER EXCEPTING THEREFROM THAT PORTION OF LOTS 20 AND 21 AS CONVEYED TO THE CITY OF LAS VEGAS BY THAT CERTAIN GRANT DEED RECORDED JANUARY 22, 1981 IN BOOK 1345 AS INSTRUMENT NO. 1304898 OF OFFICIAL RECORDS, 0.46 ACRES

BASIS OF BEARING

NORTH 00°47'01" WEST BEING THE BEARING OF THE EAST LINE OF THE SOUTHEAST QUARTER (SE 1/4) OF THE SOUTHEAST QUARTER (SE 1/4) OF SECTION 25, TOWNSHIP 20 SOUTH, RANGE 60 EAST, M.D.M., AS SHOWN BY MAP THEREOF IN FILE 35 OF SURVEYS, PAGE 43, CLARK COUNTY, NEVADA, OFFICIAL RECORDS.

BENCHMARK

CITY OF LAS VEGAS VERTICAL CONTROL v.2005-2007
BENCHMARK NAME: 7LV01305WS

RIVET AND ROUND ALUMINUM PATE IN TOP OF CURB, NORTHEAST CORNER OF DECATUR BLVD. AND THE OVERPASS FOR US 95.
NAVD 88 DATUM 673.630 METERS (2210.07 FEET)

OWNER/DEVELOPER

BURGER 51, INC
20986 E. EXCELSIOR AVE.
QUEENS CREEK, AZ. 85142
TEL: (480) 980-0926
CONTACT: LARRY MOTTER

INDEX OF DRAWINGS

1. COVER SHEET
2. GENERAL NOTES SHEET
3. DEMOLITION PLAN
4. HORIZONTAL CONTROL PLAN
5. UTILITY PLAN
6. GRADING PLAN
7. SECTIONS AND DETAILS SHEET

APPROVALS

Allen Pavelka 8-26-19
ALLEN PAVELKA, PE, PE# 9029 CITY ENGINEER DATE

APPROVAL OF THESE PLANS BY THE CITY ENGINEER IS LIMITED TO THOSE IMPROVEMENTS CONSTRUCTED IN THE DEDICATED RIGHTS-OF-WAY AND/OR DEDICATED EASEMENTS. THIS APPROVAL DOES NOT AUTHORIZE THE CONSTRUCTION OF ANY IMPROVEMENTS THAT DEVIATE FROM ADOPTED STANDARDS AND/OR SPECIFICATIONS EXCEPT THOSE SPECIALLY LISTED UNDER DEVIATIONS FROM STANDARDS. THE ENGINEER SHALL RESOLVE ANY DEVIATION OTHER THAN THOSE LISTED IN "DEVIATIONS FROM STANDARDS" IN FAVOR OF THE UNIFORM STANDARDS DRAWINGS AND SPECIFICATIONS, CLARK COUNTY AREA, NEVADA.

Matthew Pedraza 7-25-19
PLANNING DEPARTMENT, CITY OF LAS VEGAS DATE
THIS PLAN MEETS THE APPLICABLE STANDARDS OF THE PLANNING DEPARTMENT

Matthew Pedraza 18 Jul 2019
LAS VEGAS FIRE AND RESCUE DATE

Celia Lopez 7/18/19
SOUTHWEST GAS CORPORATION DATE
Celia Lopez, CELINA LOPEZ, INC.

Armando Remo 07/18/19
NV ENERGY DATE
ARMANDO REMO, NV ENERGY



Donna Helzenbuehler 7/18/19
CENTRAL TELEPHONE CO. d/b/a CENTURY LINK DATE
DONNA HELENBUHLER, CENTRAL TELEPHONE CO. d/b/a CENTURY LINK

Jason Shockey 7/18/19
LAS VEGAS VALLEY WATER DISTRICT ENGINEERING SERVICES DATE
JASON SHOCKEY, LAS VEGAS VALLEY WATER DISTRICT ENGINEERING SERVICES

THE APPLIED CENTURY LINK APPROVAL DOES NOT ASSUME OR GUARANTEE LIABILITY FOR KNOWN OR UNKNOWN CONFLICTS WITH EXISTING OR PROPOSED IMPROVEMENTS. RESOLUTION OF ANY CONFLICT WILL BE ACCOMPLISHED PURSUANT TO LOCAL ORDINANCES, NEVADA REVISED STATUTES AND/OR PUBLIC UTILITY COMMISSION RULES AND REGULATIONS.

Jason Shockey 7/18/19
LAS VEGAS VALLEY WATER DISTRICT ENGINEERING SERVICES DATE
JASON SHOCKEY, LAS VEGAS VALLEY WATER DISTRICT ENGINEERING SERVICES

PROJECT No. 136166 FIRST APPROVED DATE: 8/6/19
LVVWD APPROVED FIRE FLOW 1500 GPM/ON SITE N/A GPM
(SHEETS No. 1, 2, 3 & 5)
LVVWD APPROVAL IS VALID FOR ONE (1) YEAR FROM SIGNATURE DATE. IF CONSTRUCTION IS NOT STARTED, PLANS MUST BE RESUBMITTED FOR REVIEW AND APPROVAL.

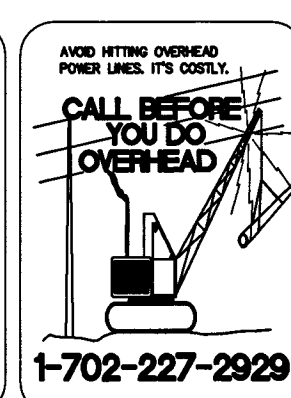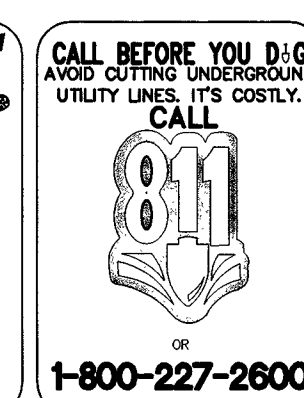

L19-00188
107V7959

Job No.	18340	
FILE No.		
REUSE OF DOCUMENTS		
APPROVED		
REVISIONS		
NO.	DATE	DESCRIPTION
1	7/11/19	REVISE SHEETS 4 AND 6
2		
3		
1. ALL CONSTRUCTION AND MATERIALS SHALL BE IN ACCORDANCE WITH THE LATEST EDITION OF THE DESIGN AND CONSTRUCTION STANDARDS FOR WASTEWATER COLLECTION SYSTEMS AND THE UNIFORM STANDARD SPECIFICATIONS FOR PUBLIC WORKS' CONSTRUCTION OFF-SITE IMPROVEMENTS, CLARK COUNTY AREA, NEVADA, AS AMENDED. IT WILL BE THE RESPONSIBILITY OF THE CONTRACTOR TO BE AWARE OF THE CONTENTS OF THE ABOVE SPECIFICATIONS.

2. IT SHALL BE THE CONTRACTOR'S RESPONSIBILITY TO PERFORM CONSTRUCTION AS PER PLANS, ANY ADDITIONS, DELETIONS, OR CHANGES SHALL FIRST MEET WITH THE APPROVAL OF THE CITY ENGINEER.
3. CHISEL "S" OR "G" IN CURBS WHERE SEWER OR GAS LATERALS PASS UNDER THE CURB.
4. POLYVINYL (PVC) SEWER PIPE SHALL MEET ASTM D-3034 SDR 35 SPECIFICATIONS, INSTALLED WITH SAND BEDDING AND BACKFILL OF TYPE II AGGREGATE BASE.
5. ALL MANHOLES PAVED IN STREETS EIGHTY (80') FOOT R/W AND LARGER SHALL HAVE CONCRETE COLLARS. STREETS LESS THAN EIGHTY (80') FOOT R/W WILL REQUIRE RETROFIT IF PAVING DOES NOT CONFORM TO CITY STANDARDS AT THE MANHOLE.
6. TEE SADDLES SHALL BE USED TO CONNECT SEWER LATERALS TO EXISTING MAIN LINES UP TO TWELVE INCH (12") DIAMETER. CONNECTIONS TO FIFTEEN INCH (15") OR LARGER MAINS SHALL REQUIRE SPECIAL PROCEDURES. IN LINE "Y" S SHALL BE USED ON LINES TWELVE INCHES (12") OR ABOVE.
7. WATER MAINS SHALL BE PROTECTED IN ACCORDANCE WITH LVWD STANDARDS WHENEVER A SEWER MAIN CROSSES OVER A WATER MAIN, OR THE SEWER IS LESS THAN EIGHTEEN INCH (18") UNDER A WATER MAIN.
8. ALL CONTRACTORS INSTALLING SEWER MAINS THAT WILL BE UNDER THE JURISDICTION OF THE CITY OF LAS VEGAS MUST BE STATE OF NEVADA CLASS "A" CONTRACTORS.
9. THE CITY OF LAS VEGAS WILL NOT ACCEPT ANY SEWER MAINS WHICH HAVE A VERTICAL DEFLECTION OF MORE THAN ONE TENTH (0.1) OF A FOOT FROM THE APPROVED CONSTRUCTION PLANS AT ANY LOCATION. SEWER MAINS FOUND TO EXCEED THIS TOLERANCE WILL HAVE TO BE REPAIRED OR REMOVED OR REFERRED TO THE SATISFACTION OF THE CITY ENGINEER PRIOR TO ACCEPTANCE BY THE CITY OF LAS VEGAS.
10. INSTALLATION OF CURVED SEWER REQUIRES THE USE OF C-900 PIPE WHICH ALLOWS FOR PIPE DEFLECTION AT THE JOINTS.

STORMWATER RUNOFF MANAGEMENT
(REQUIRED FOR ALL SITES GREATER THAN 1 ACRE (43,560 SQ. FT.))

1. THE OWNER, SITE DEVELOPER, CONTRACTOR AND/OR THEIR AUTHORIZED AGENTS SHALL EACH DAY REMOVE ALL SEDIMENT, MUD, CONSTRUCTION DEBRIS, OR OTHER POTENTIAL POLLUTANTS THAT MAY BE DISCHARGED TO COMMUNAL DRAINAGE SYSTEMS OR TO THE CITY OF LAS VEGAS AS A RESULT OF CONSTRUCTION ACTIVITIES ASSOCIATED WITH THIS SITE DEVELOPMENT OR CONSTRUCTION PROJECT. SUCH MATERIALS SHALL BE PREVENTED FROM ENTERING THE STORM SEWER SYSTEM.
2. ADDITIONAL CONSTRUCTION SITE DISCHARGE BEST MANAGEMENT PRACTICES MAY BE REQUIRED OF THE OWNER AND HIS OR HER AGENTS DUE TO UNFORESEEN EROSION PROBLEMS OR IF THE SUBMITTED PLAN DOES NOT ACCURATELY REPRESENT ACTUAL PERFORMANCE STANDARDS OF THE CITY OF LAS VEGAS AND THE LAS VEGAS VALLEY CONSTRUCTION SITE BEST MANAGEMENT PRACTICES MANUAL (MOST CURRENT EDITION).
3. TEMPORARY OR PERMANENT STABILIZATION PRACTICES WILL BE INSTALLED ON DISTURBED AREAS AS SOON AS PRACTICABLE AND NO LATER THAN 14 DAYS AFTER THE CONSTRUCTION ACTIVITY IN THAT PORTION OF THE SITE IS COMPLETED. TEMPORARILY STABILIZED AREAS WILL BE MAINTAINED AND APPLIED. REFER TO NEVADA STORMWATER GENERAL PERMIT FOR CONSTRUCTION ACTIVITY NVRI000000, SECTION III.A.5.
4. AT A MINIMUM, THE CONTRACTOR OR HIS AGENT SHALL INSPECT ALL DISTURBED AREAS, AREAS USED FOR STORAGE OF MATERIALS AND EQUIPMENT THAT ARE EXPOSED TO PRECIPITATION, VEHICLE ENTRANCE AND EXIT LOCATIONS AND ARE BMP'S WEEKLY, AND WITHIN 24 HOURS AFTER ANY ACTUAL RAIN EVENT. THE CONTRACTOR OR HIS AGENT SHALL UPDATE OR MODIFY THE STORM WATER POLLUTION PREVENTION PLAN AS NECESSARY. SOME EXCEPTIONS TO WEEKLY INSPECTIONS MAY APPLY TO AREAS OF EROSION CONTROL AND DISTURBANCE ACTIVITIES. REFER TO NEVADA STORMWATER GENERAL PERMIT FOR CONSTRUCTION ACTIVITY NVRI000000, SECTION III.A.12.
5. ACCUMULATED SEDIMENT IN BMP'S SHALL BE REMOVED WITHIN SEVEN DAYS AFTER A STORMWATER RUNOFF EVENT OR PRIOR TO THE NEXT ANTICIPATED STORM EVENT, WHICHEVER IS EARLIER. SEDIMENT MUST BE REMOVED WHEN BMP DESIGN CAPACITY HAS BEEN REDUCED BY 50 PERCENT OR MORE.

NONE

CITY OF LAS VEGAS VERTICAL CONTROL v.2005-2007
BENCHMARK NAME: 7LV0130SWS

RIVET AND ROUND ALUMINUM PATE IN TOP OF CURB,
NORTHEAST CORNER OF DECATUR BLVD. AND THE OVERPASS
FOR US 95.
NAVD 88 DATUM 673.630 METERS (2210.07 FEET)

NORTH 00°47'01" WEST BEING THE BEARING OF THE EAST LINE OF THE SOUTHEAST QUARTER (SE 1/4) OF THE SOUTHEAST QUARTER (SE 1/4) OF SECTION 25, TOWNSHIP 20 SOUTH, RANGE 60 EAST, M.D.M., AS SHOWN BY MAP THEREOF IN FILE 35 OF SURVEYS, PAGE 43, CLARK COUNTY, NEVADA, OFFICIAL RECORDS.

LOTS 15 THROUGH 26, INCLUSIVE IN BLOCK 19 OF LAS VEGAS
SQUARE AS SHOWN BY MAP THEREOF ON FILE IN BOOK 1 OF
PLATS, PAGE 96, IN THE OFFICE OF THE COUNTY RECORDER
OF CLARK COUNTY, NEVADA.

EXCEPTING THEREFROM THAT PORTION OF LOTS 19 AND 20 AS
CONVEYED TO THE CITY OF LAS VEGAS BY THAT CERTAIN
QUITCLAIM DEED RECORDED APRIL 5 1956 IN BOOK 89 AS

INSTRUMENT NO. 74591 OF OFFICIAL RECORDS.

FURTHER EXCEPTING THEREFROM THAT PORTION OF LOTS 15 THROUGH 18 AND 21 THROUGH 26, AS CONVEYED TO THE CITY OF LAS VEGAS BY THAT CERTAIN QUITCLAIM DEED RECORDED DECEMBER 20, 1956 IN BOOK 116 AS INSTRUMENT NO. 95974 OF OFFICIAL RECORDS.

FURTHER EXCEPTING THEREFROM THAT PORTION OF LOTS 20 AND 21 AS CONVEYED TO THE CITY OF LAS VEGAS BY THAT CERTAIN GRANT DEED RECORDED JANUARY 22, 1981 IN BOOK 1345 AS INSTRUMENT NO. 1304898 OF OFFICIAL RECORDS.



1. ALL CONSTRUCTION SIGNING, BARRICADING, AND TRAFFIC DELINEATION SHALL CONFORM TO THE "MANUAL ON UNIFORM TRAFFIC CONTROL DEVICES", LATEST EDITION.

- THE STREET SIGN CONTRACTOR SHALL OBTAIN STREET NAMES AND BLOCK NUMBERING FROM THE PLANNING DEPARTMENT PRIOR TO CONSTRUCTION.
3. BEFORE ANY WORK IS STARTED IN THE RIGHT-OF-WAY, THE CONTRACTOR SHALL INSTALL ALL ADVANCE WARNING SIGNS FOR THE CONSTRUCTION ZONE. THE CONTRACTOR SHALL INSTALL TEMPORARY STOP SIGNS AT ALL NEARBY STREET ENDS. THE CONTRACTOR SHALL BE REQUIRED TO PROVIDE A GUARANTEED IMMEDIATELY AFTER FIRST GRADING WORK IS ACCOMPLISHED, AND SHALL MAINTAIN SAID SIGNS UNTIL PERMANENT SIGNS ARE INSTALLED.
4. WHEN A DESIGNATED "SAFE ROUTE TO SCHOOL" IS ENCLOSED UPON BY A CONSTRUCTION WORK ZONE AND PUBLIC WORKS STAFF IDENTIFIES A NEED FOR STUDENTS TO BE ASSISTED IN THE SAFE CROSSING THROUGH THE CONSTRUCTION ZONE, THE CONTRACTOR SHALL PROVIDE TO THE QUALIFIED "CROSSING GUARD" A GUARD SHALL BE PRESENT FOR THE FULL DURATION OF TIME THAT CHILDREN ARE LIKELY TO BE PRESENT.
5. IF THE IMPROVEMENTS NECESSITATE THE OBSTRUCTION, TEMPORARY OBSTRUCTION, TEMPORARY REMOVAL OR RELOCATION OF ANY EXISTING TRAFFIC PAVEMENT MARKING, SUCH PAVEMENT MARKING SHALL BE RESTORED OR REPLACED WITH LIKE MATERIALS TO THE SATISFACTION OF THE CITY TRAFFIC ENGINEER.
6. THE CONTRACTOR SHALL BE RESPONSIBLE FOR PROVIDING AND INSTALLING ALL PERMANENT SIGNAGE ON THE PLANS. ALL NEW TRAFFIC SIGNS SHALL BE FABRICATED WITH DIAMOND GRADE VIP CLASS 6 REFLECTIVE SHEETING OR APPROVED EQUAL. ALL NEW TRAFFIC SIGNS, EXCEPT STREETNAME AND SCHOOL SPEED LIMIT SIGNS, SHALL HAVE 3M SERIES 1150 TYPE 1 APPROVED ALL-TIFFRATTI PROTECTIVE OVERLAY FILM; SCHOOL ZONE SIGNS SHALL HAVE 3M SERIES 1150 AT-TIFFRATTI PROTECTIVE OVERLAY FILM. STREET NAME SIGNS SHALL CONFORM IN ALL RESPECTS TO THE CITY STANDARD SPECIFICATIONS. ALL SIGNS SHALL BE STANDARD SIZE UNLESS OTHERWISE SPECIFIED ON THE PLANS. ALL SIGN POSTS SHALL BE INSTALLED IN ACCORDANCE WITH THE CURRENT CITY STANDARDS.
7. WHEN A PROPOSED STREET LIGHT STANDARD IS LOCATED WITHIN FIVE (5') FEET OF ANY PROPOSED SIGN SHOWN ON THE PLANS TO BE MOUNTED ON A SIGNPOST, THE SIGN SHALL BE MOUNTED ON THE STREET LIGHT STANDARD, AND THE SIGNPOST SHALL BE ELIMINATED.
8. ALL PERMANENT TRAFFIC CONTROL DEVICES CALLED FOR HEREON SHALL BE IN PLACE AND OPERATIONAL PRIOR TO THE BEGINNING ANY PUBLIC TRAFFIC INTO THE PORTIONS OF THE ROAD(S) BEING IMPROVED HERE UNDER, REGARDLESS OF THE STATUS OF COMPLETION OF PAVING OR OTHER OFF-SITE IMPROVEMENTS CALLED FOR BY THESE PLANS.
9. STREET SIGNS AND STOPS SIGNS SHALL BE INSTALLED PER CITY STANDARD SPECIFICATIONS FOR PLACEMENT OF STREET NAME SIGNS.
10. THE CONTRACTOR SHALL PROVIDE ALL NECESSARY TRAFFIC CONTROL DEVICES AND FLAGGERS TO INSURE THE SAFETY OF THE PUBLIC IN OR AROUND THE WORK AREA. THE CONTRACTOR SHALL HAVE A CERTIFIED TRAFFIC CONTROL TECHNICIAN ON THE APPROXIMATE WORK ZONE. SAFETY SPECIALIST SET UP, MAINTAIN AND/OR REMOVE ALL TRAFFIC CONTROL DEVICES IN THE CITY OF LAS VEGAS RIGHT OF WAY.
11. WORK IN PUBLIC STREETS, ONCE BEGUN, SHALL BE EXPEDITED TO COMPLETION SO AS TO PROVIDE MINIMUM INCONVENIENCE TO ADJACENT PROPERTY OWNERS AND TO THE TRAVELING PUBLIC.
12. THE CONTRACTOR SHALL BE RESPONSIBLE FOR NOTIFYING CITIZENS AREA TRANSIT (C.A.T.) IF THE CONSTRUCTION INTERRUPTS OR RELOCATES A BUS STOP OR HAS AN ADVERSE EFFECT ON BUS SERVICE ON THAT STREET TO ARRANGE FOR TEMPORARY RELOCATION OF STOP.
13. GUARDS SHALL BE OBTAINED BY CONTACTING THE METROPOLITAN POLICE DEPARTMENT SPECIAL EVENTS UNIT (PHONE # 828-3442) WHO WILL PROVIDE THE NECESSARY METRO OFFICERS TO APPROXIMATE FEES FOR THE USE OF THESE OFFICERS SHALL BE SET BY METRO AND WILL BE PAID BY THE CONTRACTOR. THE CONTRACTOR IS RESPONSIBLE FOR ALL ARRANGEMENTS WITH METRO.
14. ANY WORK WITHIN 300' OF A SIGNALIZED INTERSECTION WILL BE NIGHT WORK, UNLESS DIRECTED BY THE CITY OF LAS VEGAS TRAFFIC ENGINEER.
15. THE CONTRACTOR SHALL CONTACT THE TRAFFIC ENGINEERING DIVISION (TRANSPORTATION SECTION) THROUGH THE PROJECT'S OFFSITE INSPECTOR PRIOR TO INITIATING PAVING TO RECEIVE DIRECTION FOR ANY PERMANENT OR TEMPORARY MODIFICATION TO THE APPROXIMATE DRAWINGS REGARDING FINAL PAVEMENT TRANSITIONS, MARKINGS AND SIGNING THAT ARE REQUIRED TO MATCH ADJACENT ROADWAY SEGMENTS. THE CONTRACTOR SHALL PROVIDE THE TRAFFIC ENGINEERING DIVISION WITH TRAFFIC ENGINEERING DIVISION DEPICTING ANY ADJUSTMENTS TO THE FINAL PAVEMENT MARKINGS AND SIGNAGE, WHICH MAY INCLUDE OMITTING, ADDING OR MODIFYING PAVEMENT MARKINGS AND TRAFFIC CONTROL SIGNS SUCH THAT ADEQUATE PAVEMENT AND SIGNAGE TRANSITIONS BETWEEN ADJACENT ROADWAY SEGMENTS ARE CONSTRUCTED.

1. IN THE EVENT THAT ANY UNFORESEEN CONDITIONS NOT COVERED BY THESE NOTES ARE ENCOUNTERED DURING GRADING OPERATIONS, THE OWNER/ENGINEER SHALL BE IMMEDIATELY NOTIFIED FOR DIRECTION.

2. IT SHALL BE THE RESPONSIBILITY OF THE CONTRACTOR TO PERFORM ALL NECESSARY CUTS AND FILLS WITHIN THE LIMITS OF THIS PROJECT AND THE RELATED OR SITE WORK, SO AS TO GENERATE THE DESIRED SUBGRADE, FINISH GRADES AND SLOPE SHOWN.
3. THE CONTRACTOR SHALL TAKE FULL RESPONSIBILITY FOR ALL EXCAVATION. ADEQUATE SHORING SHALL BE DESIGNED AND PROVIDED BY THE CONTRACTOR TO PREVENT UNDERMINING OF ANY ADJACENT FEATURES OR FACILITIES AND/OR CAVING OF THE EXCAVATION.
4. THE CONTRACTOR IS WARNED THAT AN EARTHWORK BALANCE WAS NOT NECESSARILY THE INTENT OF THIS PROJECT. ANY ADDITIONAL MATERIALS REQUIRED TO LEVEL OR STABILIZE THE EARTHWORK OPERATIONS BECOMES THE RESPONSIBILITY OF THE CONTRACTOR.
5. THE GRADING CONTRACTOR IS RESPONSIBLE TO COORDINATE WITH THE OWNER TO PROVIDE FOR THE REQUIREMENTS OF THE PROJECT STORM WATER POLLUTION PREVENTION PLAN (SWPPP) AND ASSOCIATED PERMIT.
6. THE CONTRACTOR SHALL GRADE TO THE LINES AND ELEVATIONS SHOWN ON THE PLANS WITHIN THE FOLLOWING HORIZONTAL AND VERTICAL TOLERANCE AND DEGREES OF COMPACTION, IN THE AREAS INDICATED:

	HORIZONTAL	VERTICAL	COMPACTION
A. PAVEMENT AREA	0.1" +	+0.0' TO -0.1'	SEE SOILS REPORT
B. ENGINEERED FILL	0.5" +	+0.1' TO -0.1'	SEE SOILS REPORT
7. COMPACTION TESTING WILL BE PERFORMED BY THE OWNER OR HIS REPRESENTATIVE.
8. ALL CUT AND FILL SLOPES SHALL BE PROTECTED UNTIL EFFECTIVE EROSION CONTROL HAS BEEN ESTABLISHED.
9. THE USE OF POTABLE WATER WITHOUT A SPECIAL PERMIT FOR BUILDING OR CONSTRUCTION PURPOSES INCLUDING CONSOLIDATION OF BACKFILL OR DUST CONTROL IS PROHIBITED. THE CONTRACTOR SHALL OBTAIN ALL NECESSARY PERMITS FOR CONSTRUCTION WATER.
10. THE CONTRACTOR SHALL MAINTAIN THE STREETS, SIDEWALKS AND ALL OTHER PUBLIC RIGHT-OF-WAY IN A CLEAN, SAFE AND USABLE CONDITION. THE AREAS OF SOIL EXCAVATION OR CONSTRUCTION SHALL BE PROMPTLY REMOVED FROM THE PUBLICLY OWNED PROPERTY DURING CONSTRUCTION AND UPON COMPLETION OF THE PROJECT. ALL ADJACENT PROPERTY, PRIVATE OR PUBLIC SHALL BE MAINTAINED IN A CLEAN, SAFE AND USABLE CONDITION.
11. IN THE EVENT THAT ANY TEMPORARY CONSTRUCTION ITEM IS REQUIRED THAT IS NOT SHOWN ON THESE DRAWINGS, THE OWNER AGREES TO PROVIDE AND INSTALL SUCH SIGN AT HIS OWN EXPENSE AND AT THE OPTION OF THE CITY ENGINEER. TEMPORARY CONSTRUCTION INCLUDES DITCHES, BERMS, ROAD SIGNS AND BARRICADES, ETC.

ALL WORK SHALL BE DONE IN STRICT ACCORDANCE WITH THE LAS VEGAS FIRE AND RESCUE ADOPTED FIRE CODE ORDINANCE #6323 FOR HYDRANT SPECIFICATIONS AND HYDRANT INSTALLATION SPECIFICATIONS. 6631

- ALL FIRE HYDRANTS THAT ARE ON THE LAS VEGAS VALLEY WATER DISTRICT'S ~~APPROVED PRODUCTS LIST~~ ARE ALLOWED TO BE INSTALLED.
- A PERMIT IS REQUIRED FROM LAS VEGAS FIRE AND RESCUE FOR THE INSTALLATION OF ON-SITE WATER LINES AND FIRE HYDRANTS. THE PERMIT AND CONSTRUCTION CERTIFICATE OF COMPLETION (UNDERGROUND PIPING FORM) SHALL BE OBTAINED FROM THE FIRE PROTECTION ENGINEER BEFORE COMMENCEMENT OF WORK. [CFC 105.6.15]
- ON ANY RESIDENTIAL OR COMMERCIAL INSTALLATIONS, FIRE HYDRANTS SHALL BE INSTALLED AND FIRE APPARATUS ACCESS ROADS SHALL BE MAINTAINED BEFORE COMMENCEMENT OF ANY COMBUSTIBLE CONSTRUCTION. ALL FIRE HYDRANTS SHALL BE IN GOOD WORKING ORDER AND SHALL BE CAPABLE OF DELIVERING THE REQUIRED FIRE FLOW. [CFC 331.0, 331.2]
- TO IDENTIFY THE FIRE HYDRANT LOCATIONS, THE CONTRACTOR SHALL PLACE A RED FLAG OR RED FLAG WITH THE CENTER LINE OF THE STREET ADJACENT TO THE FIRE HYDRANTS. [CFC 507.5.7.3]
- ALL UNDERGROUND INSPECTIONS, PRESSURE AND FLUSH VERIFICATIONS OF ALL FIRE HYDRANTS AND FIRE LINES SHALL BE CONDUCTED BEFORE COVERING THE LINES. CENTER LOADING IS ACCEPTABLE FOR THE HYDRO TESTS WITH PRIOR FIRE PREVENTION APPROVAL. [CFC 106.3]
- ALL ON-SITE UNDERGROUND WATER MAINS AND MATERIALS SHALL BE U.L. LISTED, A.W.W.A. APPROVED AND SHALL BE RATED FOR THE APPROPRIATE WORKING PRESSURE. [CFC 507.2.1, NFPA 24]
- PAINTING OF CURBS, FIRE HYDRANTS, PADS, PROTECTION OF FIRE HYDRANTS FROM PHYSICAL DAMAGE, AND ALL OTHER WORK NECESSARY PER PLANS SHALL BE COMPLETED BEFORE APPROVAL BY LAS VEGAS FIRE AND RESCUE, FIRE PREVENTION DIVISION. [CFC 507]
- PRIVATE FIRE HYDRANTS SHALL BE PAINTED RED. [CFC 507.5.7.1]
- PRIOR TO THE FINAL OCCUPANCY, A FIRE FLOW TEST SHALL BE WITNESSED BY LAS VEGAS FIRE AND RESCUE, FIRE PREVENTION DIVISION TO VERIFY AVAILABILITY OF THE REQUIRED FIRE FLOW. [CFC 507]
- FIRE HYDRANTS SPACING SHALL BE AS FOLLOWS: [CFC C102]
RESIDENTIAL - 500 FEET UNSPRINKLERED; 600 FEET SPRINKLERED.
COMMERCIAL - 300 FEET UNSPRINKLERED; 400 FEET SPRINKLERED.
- WHERE THE WATER MAINS ARE EXTENDED ALONG STREETS OR NEW STREETS ARE INSTALLED WHERE FIRE HYDRANTS ARE NOT NEEDED FOR PROTECTION OF THE STRUCTURES, FIRE HYDRANTS SHALL BE INSTALLED AT A MAXIMUM OF 1,000 FT SPACING. TO MAINTAIN THE WATER MAINS AND FIRE HYDRANTS ALONG THE STREET, ARE PROVIDED WITH MEDIAN DIVIDERS OR HAVE FOUR (4) OR MORE TRAFFIC LANES AND HAVE A TRAFFIC COUNT OF MORE THAN 30,000 PER DAY, HYDRANTS ARE REQUIRED ON EACH SIDE OF THE STREET SPACED AT 500 FT ON AN ALTERNATING BASIS. [CFC C102.6]
- NO FIRE HYDRANTS SHALL BE LOCATED WITHIN THE RADIUS OF A CUL-DE-SAC OR WITHIN 20 FT OF THE PERIMETER OF THE RADIUS OF THE CUL-DE-SAC.
- NO FIRE HYDRANTS SHALL BE LOCATED WITHIN 6 FT OF ANY CURB RETURN, DRIVEWAY, POWER POLE, STREETLIGHT OR ANY OTHER OBSTRUCTION. [CFC C102.10]
- A MAXIMUM DISTANCE FROM A FIRE HYDRANT TO A ONE-TWO FAMILY DWELLING SHALL NOT EXCEED 300 FEET, AS MEASURED BY AN APPROVED ROUTE. [CFC C102.4]
- THE MAXIMUM DISTANCE FROM A FIRE HYDRANT TO A FIRE DEPARTMENT CONNECTION (FDC) SHALL NOT EXCEED 100 FEET, AS MEASURED BY AN APPROVED ROUTE. [CFC C102.7]
- THE MAXIMUM DISTANCE FROM A HYDRANT TO THE END OF A DEAD-END STREET SHALL NOT EXCEED 200 FT. [CFC C102.6]
- TWO (2) SOURCES OF SUPPLY ARE REQUIRED WHENEVER THERE IS 4 OR MORE FIRE HYDRANTS/SPRINKLER LEAD-INS ARE INSTALLED ON A SINGLE SYSTEM. FOR SYSTEMS REQUIRED TO HAVE TWO (2) SOURCES OF WATER SUPPLY, SECTION CONTROL VALVES SHALL BE INSTALLED SO THAT NO MORE THAN 2 FIRE HYDRANTS AND/OR FIRE SPRINKLER LEAD-INS CAN BE OUT OF SERVICE DUE TO A SERVICE INTERRUPTION. FOR SYSTEMS PERMITTED TO HAVE ONE SOURCE OF WATER SUPPLY, SECTIONAL CONTROL VALVES SHALL BE INSTALLED SO THAT NO MORE THAN 3 FIRE HYDRANTS AND/OR FIRE SPRINKLER LEAD-INS CAN BE OUT OF SERVICE DUE TO A SERVICE INTERRUPTION. [CFC C104]
- ALL FIRE APPARATUS ACCESS ROADS SHALL BE PAVED TO PROVIDE ALL-WEATHER DRIVING CAPABILITIES, AND SHALL BE DESIGNED AND MAINTAINED TO SUPPORT THE IMPOSED LOADS OF THE FIRE APPARATUS. [CFC 503.2.3]
- THE GRADIENT FOR THE FIRE APPARATUS ACCESS ROADS SHALL NOT EXCEED 12% ANGLES OF APPROACH AND ANGLES OF DEPARTURE SHALL NOT EXCEED 6% FOR GRADIENT PRIOR TO OR AFTER THE GRADE CHANGE. ADJACENT TO THE STRUCTURES GRADIENT SHALL NOT EXCEED 6%. [CFC 503.2.7, 503.2.8]
- THE TURNING RADIUS OF THE FIRE APPARATUS ACCESS ROADS SHALL BE NO LESS THAN 20 FEET OUTSIDE AND 28 FEET INSIDE TURNING RADIUS. [CFC 503.2.4]
- VERTICAL CLEARANCE OF ALL FIRE APPARATUS ACCESS ROADS SHALL BE NOT BE LESS THAN 13 FT 6 INS. [CFC 503.2.1]
- FIRE DEPARTMENT ACCESS ROADS SHALL HAVE A MINIMUM UNOBSTRUCTED WIDTH OF NOT LESS THAN 33 FT WITH PARKING ON BOTH SIDES MEASURED TO FACE OF CURB. PARKING SHALL BE PROVIDED WITHIN THE PARKING STRIP. ONE SIDE MEASURED TO FACE OF CURB, NOT LESS THAN 24 FT WIDE WITH NO PARKING ON EITHER SIDE MEASURED TO FACE OF CURB. FIRE LANES THROUGH PARKING LOTS SHALL BE NOT LESS THAN 24 FT. [CFC 503.2.1.1]
- A FIRE APPARATUS ACCESS ROAD SHALL BE REQUIRED WHEN ANY PORTION OF AN EXTERIOR WALL OF THE FIRST STORY IS LOCATED MORE THAN 150 FT FROM A FIRE DEPARTMENT VEHICLE ACCESS. [CFC 503.1.1]
- APPROVED SECONDARY FIRE APPARATUS ACCESS SHALL BE PROVIDED FOR 200 OR MORE DWELLING UNITS, ROAD(S) WITH DEAD-ENDS OR A SINGLE POINT OF ACCESS IN EXCESS OF 600 FT. CLV REGULATION AND MOU.
- ALL DEAD-END FIRE APPARATUS ROADS AND/OR FIRE LANES, PUBLIC OR PRIVATE, IN EXCESS OF 150 FEET IN LENGTH SHALL BE PROVIDED WITH AN APPROVED TURNAROUND HAVING A MINIMUM DIAMETER OF 81 FT. CLV REGULATION
- ALL FIRE APPARATUS ACCESS ROADS SHALL BE MARKED BY PLACING APPROVED SIGNS AT THE START OF THE DESIGNATED FIRE LANE, ONE SIGN AT THE END OF THE FIRE LANE AND WITH SIGNS AT INTERVALS OF 100 FT ALONG THE DESIGNATED FIRE LANES. SIGNS TO BE PLACED ON BOTH SIDES OF AN ACCESS ROADWAY IF THERE IS PARKING ON EITHER SIDE OF THE ROADWAY. IF THERE IS NO PARKING MORE THAN 10 FT OR LESS THAN 6 FT FROM THE ROADWAY LEVEL, THE CURB ALONG OR ON THE PAVEMENT OR CEMENT (IF NO CURB IS PROVIDED) SHALL BE PAINTED WITH A RED WEATHER RESISTANT PAINT IN ADDITION TO THE SIGNS. [CFC 503.3]
- ELECTRICALLY CONTROLLED ACCESS GATES SHALL BE PROVIDED WITH AN APPROVED EMERGENCY VEHICLE DETECTOR/RECEIVER SYSTEM.
- WHERE STREETS ARE PROVIDED WITH MEDIAN DIVIDERS, OR HAVING FOUR OR MORE TRAVEL LANES AND A TRAFFIC COUNT OF MORE THAN 30,000 VEHICLES PER DAY, ALL HYDRANTS BEING UTILIZED TO DELIVER FIRE FLOW TO THE PROPOSED DEVELOPMENT, SHALL BE INSTALLED ON THE SAME SIDE OF THE STREET AS THE PROPOSED DEVELOPMENT, CLV REGULATION.

1. ALL CONSTRUCTION AND MATERIALS SHALL BE IN ACCORDANCE WITH THE FOLLOWING STANDARDS AND SPECIFICATIONS FOR PUBLIC WORKS CONSTRUCTION OFFICE IMPROVEMENTS, CLARK COUNTY AREA NEVADA; LATEST ISSUE; THE "UNIFORM STANDARD DRAWINGS FOR PUBLIC WORKS CONSTRUCTION, CLARK COUNTY AREA NEVADA; LATEST REVISED EDITION; THE "SUMMERLIN IMPROVEMENT STANDARDS" FOR WORK IN THE SUMMERLIN AREA; AND OTHER APPLICABLE APPROVED STANDARDS ISSUED BY THE CONTROLLING AGENCY; THE UNIFORM BUILDING CODE; AND ALL LOCAL CITY CODES AND ORDINANCES APPLICABLE, EXCEPT AS NOTED ON THIS SHEET AS "DEVIATIONS FROM STANDARDS".

- THE EXISTENCE AND LOCATION OF ANY OVERHEAD OR UNDERGROUND UTILITY LINES, PIPES, OR STRUCTURES SHOWN ON THESE PLANS ARE OBTAINED BY A RESEARCH OF THE AVAILABLE RECORDS. EXISTING UTILITIES AS SHOWN ON THESE PLANS ARE NOT NEARLY APPROPRIATE AND FOR RECORD PURPOSES. EXISTING UTILITIES ARE LOCATED ON PLANS ONLY FOR THE CONVENIENCE OF THE CONTRACTOR. EXISTING UTILITY SERVICE LATERALS MAY NOT BE SHOWN ON THESE PLANS. THE CONTRACTOR SHALL AT HIS OWN EXPENSE, LOCATE ALL UNDERGROUND AND OVERHEAD INTERFERENCES WHICH MAY AFFECT HIS OPERATION DURING CONSTRUCTION AND SHALL TAKE ALL NECESSARY PRECAUTIONS TO AVOID DAMAGE TO SAME. THE CONTRACTOR SHALL USE EXTREME CAUTION WHEN WORKING NEAR OVERHEAD UTILITIES SO AS TO SAFELY PROTECT ALL PERSONNEL AND EQUIPMENT, AND SHALL BE RESPONSIBLE FOR ALL COST AND LIABILITY IN CONNECTION THEREWITH.
3. THE CONTRACTOR SHALL TAKE ALL PRECAUTIONARY MEASURES NECESSARY TO PROTECT EXISTING UTILITY LINES, STRUCTURES AND STREET IMPROVEMENTS WHICH ARE TO REMAIN IN PLACE, FROM DAMAGE, AND ALL SUCH IMPROVEMENTS OR STRUCTURES DAMAGED BY THE CONTRACTOR'S OPERATIONS SHALL BE REPAIRED OR REPLACED SATISFACTORILY TO THE CITY ENGINEER AND OWNING UTILITY COMPANY AT THE EXPENSE OF THE CONTRACTOR.
4. ALL CONSTRUCTION SHALL BE AS SHOWN ON THESE PLANS, ANY REVISIONS SHALL HAVE THE PRIOR WRITTEN APPROVAL OF THE CITY ENGINEER.
5. TYPE V CEMENT SHALL BE USED IN ALL OFF-SITE CONCRETE WORK. CONCRETE TO BE 3000 P.S.I. MINIMUM @ 28 DAYS. MIX DESIGN TO BE APPROVED BY THE CITY, PRIOR TO THE USE ON THE PROJECT.
6. PERMITS ARE REQUIRED FOR ANY WORK IN THE PUBLIC RIGHT-OF-WAY. THE CONTRACTOR SHALL SECURE ALL PERMITS AND INSPECTIONS REQUIRED FOR THIS CONSTRUCTION.
7. EXPANSION JOINTS REQUIRED, MAXIMUM EVERY 300' IN EXTRUDED-TYPE CURB.
8. AC PAVEMENT TO BE ONE-HALF INCH (½) ABOVE LIP OF ALL GUTTERS AFTER COMPACTION, EXCEPT AT SIDEWALK RAMPS AND CROSS GUTTERS.
9. CURB AND GUTTER FOUNT TO BE UNACCEPTABLE TO THE CITY OF LAS VEGAS SHALL BE REMOVED AND REPLACED PER STANDARD DRAWING 216.
10. SIDEWALK RAMPS SHALL BE CONSTRUCTED IN EACH QUADRANT OF AN INTERSECTION PER STANDARD DRAWING 235. EXISTENCE OF RAMPS MAY BE ADJUSTED IN THE FIELD BY A CITY INSPECTOR.
11. CONTRACTOR SHALL PROVIDE ALL NECESSARY HORIZONTAL AND VERTICAL TRANSITIONS BETWEEN NEW CONSTRUCTION AND EXISTING SURFACES TO AVOID THE PROPER DRAINAGE AND FOR INGRESS AND EGRESS TO NEW CONSTRUCTION. THE EXTENT OF TRANSITIONS TO BE AS SHOWN ON PLANS.
12. ALL GRADING WORK SHALL CONFORM TO THE SOLIS REPORT AS PREPARED BY THE
ENGINEER: GEOTEK, INC.
JOB NUMBER: 1653-LV
DATE: JANUARY 7, 2019
- APPROVED BY THE CITY ENGINEER, AND AS SHOWN ON THESE PLANS.
4. EXISTENCE LOCATION OF ALL SAWCUT LINES MAY BE ADJUSTED OR DETERMINED IN THE FIELD BY A CITY OF LAS VEGAS ENGINEER IF LOCATION ON PLANS IS NOT CLEARLY SHOWN, OR EXISTING PAVEMENT CONDITION REQUIRES RELOCATIONS.
14. THE CONTRACTOR SHALL TAKE ALL PRECAUTIONS NECESSARY TO PROTECT EXISTING PERMANENT SURVEY MONUMENTS. ANY MONUMENTS DISTURBED SHALL BE REPLACED AND ADJUSTED PER AVAILABLE RECORDS IN ACCORDANCE WITH N.R.S. STATUTE NO. 625.380 & CITY OF LAS VEGAS TITLE 18, APPENDIX D.
15. UTILITY COMPANY METER BOXES, MANHOLE LIDS, VALVE COVERS, ETC., SHALL BE LOCATED OUT OF DRIVEWAYS, DRIVEWAY APRONS, FLOWLINES, AND DRIVEWAY CURBS. ANY NECESSARY RELOCATION IS GRANTED BY THE UTILITY COMPANY AND THE CITY ENGINEER.

WALL NOTES:

- ALL WALLS, NEW OR EXISTING, ARE ONLY SHOWN ON CIVIL PLANS FOR THE PURPOSE OF REVIEWING GRADING RELATIONSHIPS; FLOOD CONTROL, AND SIGHT DISTANCE AT INTERSECTIONS. NEW WALLS REQUIRE A SEPARATE PERMIT AND INSPECTION BY THE BUILDING DEPARTMENT.
27. ASPHALT MIX DESIGN MUST BE SUBMITTED AND APPROVED BY THE CITY ENGINEER PRIOR TO THE PLACEMENT OF ASPHALT WITHIN CITY RIGHT OF WAY.
28. CONTRACTOR SHALL ADJUST ALL NEW AND EXISTING INLETS, VALVE BOXES, MANHOLE FRIMS, AND SEWER MAINS OUT, ETC. TO FINISH GRADE AS APPLICABLE WHETHER OR NOT THEY ARE SHOWN ON THE PLANS.
29. MATERIALS, HANDLING AND PLACEMENT OF PORTLAND CEMENT CONCRETE SHALL BE IN ACCORDANCE WITH APPLICABLE SECTIONS OF NDOT OR THE CLARK COUNTY AREA SPECIFICATIONS (AS APPLICABLE) AND THE PLANS AND DETAILS SHOWN HEREON.
30. WHEN INSTALLING UNDERGROUND FACILITIES THAT REQUIRE UNDERGROUND LOCATING DEVICES SUCH AS MARKER BAILS, LOCATING RIBBON, ETC., THE CONTRACTOR SHALL PROVIDE WRITTEN DOCUMENTATION TO OFFSITE ENGINEER AND TESTING CERTIFYING THAT ALL DEVICES HAVE BEEN PLACED AND VERIFIED TO BE IN GOOD WORKING CONDITION PRIOR TO THE CONSTRUCTION OF ANY ROAD BASE.
31. AFTER HAUNCHING AND PRIOR TO BACKFILL OPERATIONS WHICH WOULD COVER SANITARY SEWER AND STORM DRAIN FACILITIES, CONTRACTOR IS REQUIRED TO SCHEDULE A FULL OPEN-TRENCH UTILITY SURVEY INSPECTION FOR VERIFICATION OF FINISHED COORDINATE LATERALS AT THE LOCATION REQUIRED BY CLV SHALL INCLUDE AT A MINIMUM THE HORIZONTAL AND VERTICAL (INVERT) LOCATION OF PUBLIC SEWER MANHOLES, STORM DRAIN MANHOLES, AND STORM DRAIN COORDINATE LATERALS AT THE CONNECTION TO THE STORM DRAIN MAIN AND AT THE CONNECTION TO A DROP INLET, THE CONNECTION OF SEWER SERVICE LATERALS TO THE SEWER MAIN AND WHERE THE SEWER SERVICE LATERALS EXIT THE PUBLIC RIGHT-OF-WAY, SEWER AND STORM DRAIN ALIGNMENT, INCLUDING DEFLECTION POINTS.
32. CCTV VIDEO INSPECTION IS REQUIRED FOR ALL SEWER AND STORM DRAINS. THE CCTV VIDEO INSPECTIONS NEED TO BE PERFORMED PER THE DESIGN AND CONSTRUCTION STANDARDS FOR WASTEWATER COLLECTION SYSTEMS LATEST ADDITION.
33. A SEPARATE BORING PERMIT IS REQUIRED FOR ALL BORING ACTIVITIES.

1. IN THE EVENT OF NATURAL GAS EMERGENCIES CALL 911 AND 1-877-860-6021
2. THERE SHALL BE A MINIMUM HORIZONTAL AND VERTICAL CLEARANCE OF 12-IN. BETWEEN NATURAL GAS FACILITIES AND ANY UNDERGROUND FACILITIES AND/OR STRUCTURES, INCLUDING BUT NOT LIMITED TO WATER, SEWER, STORM DRAIN, COMMUNICATIONS AND ELECTRIC.

3. FOR VALVE ADJUSTMENT CONTACT 702-668-6107 FORTY EIGHT (48) HOURS PRIOR TO CONSTRUCTION.
4. IN THE EVENT OF A NATURAL GAS CONFLICT WITH PROPOSED UTILITIES AND/OR STRUCTURES CONTACT 702-365-2099.
5. CALL SOUTHWEST GAS AT 702-400-1789 FOR STANDBY WHEN EXCAVATING C OR NEAR HIGH PRESSURE GAS LINES 48 HOURS PRIOR TO CONSTRUCTION.

 7.18.1

SOUTHWEST GAS CORPORATION DA

LAS VEGAS VALLEY WATER DISTRICT STANDARD NOTES
LVVWD PROJECT No. 136166

1. NO WORK SHALL BEGIN UNTIL THE WATER PLANS HAVE BEEN APPROVED FOR CONSTRUCTION BY THE LVVWD. FOLLOWING WATER PLAN APPROVAL, NOTICE SHALL BE GIVEN TO THE LVVWD COMMUNICATIONS SUPPORT CENTER (258-7171) TWO (2) WORKING DAYS PRIOR TO THE START OF CONSTRUCTION. FOR FUTURE INSPECTIONS, NOTICE MUST BE GIVEN BY 2:00 P.M. THE BUSINESS DAY PRIOR TO THE REQUESTED LVVWD INSPECTION. WHEN REQUESTING INSPECTIONS, PLEASE REFER TO THE PROJECT # IDENTIFIED ABOVE.
2. ALL WORK SHALL CONFORM TO LVVWD STANDARD PLATES, DRAWINGS, AND SPECIFICATIONS, AND TO THE UNIFORM DESIGN AND CONSTRUCTION STANDARDS FOR POTABLE WATER SYSTEMS (UDACS). THE LATEST EDITION OF UDACS SHALL SUPERSEDE ANY CONFLICTS CONTAINED IN THE APPROVED DRAWINGS AND/OR SPECIFICATIONS.
3. ALL WORK, EXCEPT AS MODIFIED BY THESE PLANS OR BY NOTE 2 ABOVE, SHALL BE DONE IN ACCORDANCE WITH THE MOST RECENT DRAFT OR EDITION OF THE UNIFORM STANDARD SPECIFICATIONS FOR PUBLIC WORKS CONSTRUCTION OFFSITE IMPROVEMENT, CLARK COUNTY AREA.
4. A SINGLE PIPE MATERIAL SHALL BE USED THROUGHOUT THE PROJECT UNLESS OTHERWISE APPROVED BY THE LVVWD.
5. ALL SERVICE LATERALS TWO (2) INCHES IN DIAMETER AND SMALLER SHALL BE TYPE K COPPER TUBING WITH LVVWD APPROVED SERVICE SADDLES.
6. ALL WATER METER BOXES SHALL BE LOCATED OUTSIDE OF DRIVEWAY AREAS.
7. ALL VALVES SHALL BE LOCATED OUTSIDE OF DRIVEWAYS, VALLEY AND CURB GUTTERS.
8. ALL WATER AND STORM DRAIN OR SANITARY SEWER CROSSINGS SHALL CONFORM TO SECTION 2.22 OF THE 2010 EDITION OF THE UDACS.
9. ALL WATER FACILITIES AND APPURTENANCES SHALL BE DISINFECTED, PRESSURE TESTED AND HAVE AN ACCEPTABLE PASSING HEALTH WATER SAMPLE OBTAINED, PRIOR TO OPERATION AND USE.
10. THE CONTRACTOR MUST OBTAIN ALL METERS TWO (2) INCHES AND SMALLER FROM LVVWD CENTRAL STORES. TELEPHONE 258-3152 OR 258-3802, TWO (2) WORKING DAYS PRIOR TO METER PICKUP.
11. ANY INTERRUPTION OF SERVICE MUST BE PERFORMED IN ACCORDANCE WITH SECTION 3.14.01, AND APPROVED BY THE LVVWD INSPECTION DIVISION PRIOR TO SHUTDOWN. PROPER WRITTEN NOTIFICATION MUST BE GIVEN TO ALL AFFECTED CUSTOMERS.
12. ALL WATER FACILITY CONSTRUCTION MATERIALS USED MUST BE AS LISTED ON THE LVVWD APPROVED PRODUCTS' LIST FOR NEW FACILITIES, LATEST REVISION, OR SPECIFICALLY APPROVED FOR THESE PLANS BY SUBMITTING SHOP DRAWINGS.
13. TELEPHONE CALL BEFORE YOU DIG AT 811 OR 1-800-227-2600.

ANY DECORATIVE LEAVING SURFACE WITHIN THE STREET IS THE RESPONSIBILITY OF THE OWNER'S ASSOCIATION, OR THE INDIVIDUAL PROPERTY OWNERS IF NO OWNER'S ASSOCIATION IS IN EXISTENCE, OR THE AGENCY HAVING JURISDICTION. DECORATIVE SURFACE MATERIALS PLACED WITHIN THE TEN FOOT EASEMENT AREA OF A PUBLIC HIGHWAY OR STREET, OR ANY OTHER PUBLIC HIGHWAY DURING THE REPAIR OR OPERATION OF ITS FACILITIES, WILL BE REPLACED BY LVVWD WITH AN APPROPRIATELY SIZED PLAIN FINISH CONCRETE PATCH. THE LVVWD WILL NOT RESTORE, AND WILL NOT BE RESPONSIBLE FOR THE RESTORATION OF, ANY DECORATIVE SURFACE MATERIALS PLACED WITHIN THE EASEMENT. WE WILL NOT ATTEMPT TO MATCH COLOR OR FINISH OF ANY ADJACENT MATERIALS.

15. NO LEAD COMPLIANCE NOTE:
TO COMPLY WITH THE FEDERAL SAFE DRINKING WATER ACT, ALL WATER WORKS BRASS PRODUCTS PROPOSED TO BE RELOCATED, OR INSTALLED AS NEW MUST BE INSTALLED WITH THE LEAD FREE APPROVED PRODUCT. THE OLD LEADER PRODUCT MAY NOT BE REUSED.



REVISÉ 08/01/17

1. ALL STREET LIGHTING INSTALLATIONS SHALL BE IN ACCORDANCE WITH THE STREET LIGHTING PLANS, THE "UNIFORM STANDARD SPECIFICATIONS FOR PUBLIC WORKS CONSTRUCTION OFF-SITE IMPROVEMENTS, CLARK COUNTY AREA, NEVADA", LATEST REVISION, AND THE "UNIFORM STANDARD DRAWINGS FOR PUBLIC WORKS CONSTRUCTION OFF-SITE IMPROVEMENTS, CLARK COUNTY AREA, NEVADA", LATEST REVISION AND ANY ADOPTED SPECIAL AREA STANDARDS.

2. NO DEVIATION OF STREET LIGHT, PULL BOX, CONDUITS (ETC.) LOCATIONS SHALL BE PERMITTED WITHOUT WRITTEN APPROVAL OF THE TRAFFIC ENGINEERING AND THE CITY ENGINEER.
3. ALL EXISTING STREET LIGHTING SHALL REMAIN OPERATIONAL DURING CONSTRUCTION.
4. ALL STREET LIGHTING CONDUITS STUB SHALL HAVE AT LEAST ONE GREEN #8 THW WIRE INSTALLED, AS TRACER WIRE. WHEN "EMPTY" CONDUIT IS COMPLETELY INSTALLED FROM PB TO PB, IT SHALL HAVE MINIMUM OF 2 #4 AND 1 THW WIRE WITH THE ENDS TAPED OR "SAFE OFF" PRIOR TO FINAL INSPECTION.
5. ANY STRUCTURE SUCH AS BLOCK WALLS, CHAIN LINK FENCES, RETAINING WALLS, ETC., SHALL LEAVE A MINIMUM CLEARANCE IN ACCORDANCE WITH USD NO. 320A.
6. AS-BUILT DRAWINGS SHALL BE SUPPLIED TO THE TEF0 PRIOR TO ANY PRE-FINAL INSPECTION. THE AS-BUILT DRAWING NEEDS TO BE STAMPED AS-BUILT AND SIGNED BY THE PREPARER.
7. SERVICE POINT SHALL BE COORDINATED WITH NV ENERGY COMPANY, AND WHEREVER POSSIBLE, BE LOCATED NEAR THE CENTER OF THE CIRCUIT. SERVICE POINTS SHALL BE SHOWN ON THE CIVIL PLANS.
8. IT SHALL BE ASSUMED THAT IN THE ABSENCE OF AN EXISTING, WORKABLE CIRCUIT TO ATTACH TO, ALL INSTALLATIONS SHALL REQUIRE A NEW SERVICE FOR OPERATION OF THE CIRCUIT.
9. WHEREVER THERE IS AN OVERHEAD UTILITY THAT MAY CONFLICT WITH THE INSTALLATION OF STREET LIGHTING CIRCUITS AND/OR POLES, THESE CONFLICTS MUST BE RESOLVED BETWEEN THE DEVELOPER AND THE UTILITY INVOLVED, AT NO EXPENSE TO THE CITY OF LAS VEGAS, BEFORE STREETLIGHT BASES ARE INSTALLED.
10. THE CONTRACTOR SHALL FURNISH COMPLETE SERVICE TO TRANSFORMERS AND CONTROL SYSTEMS IF REQUIRED ON PLANS.

[illegible]

PROJ#:136166A QS:138-25-SE

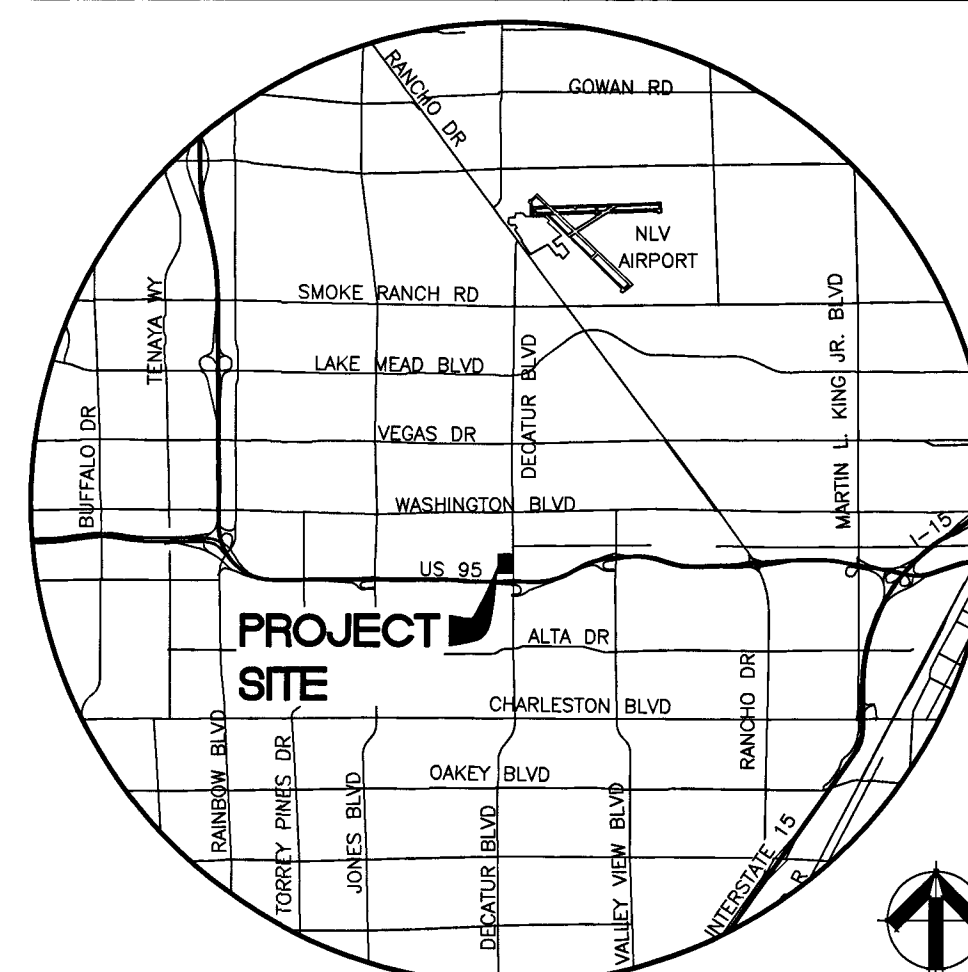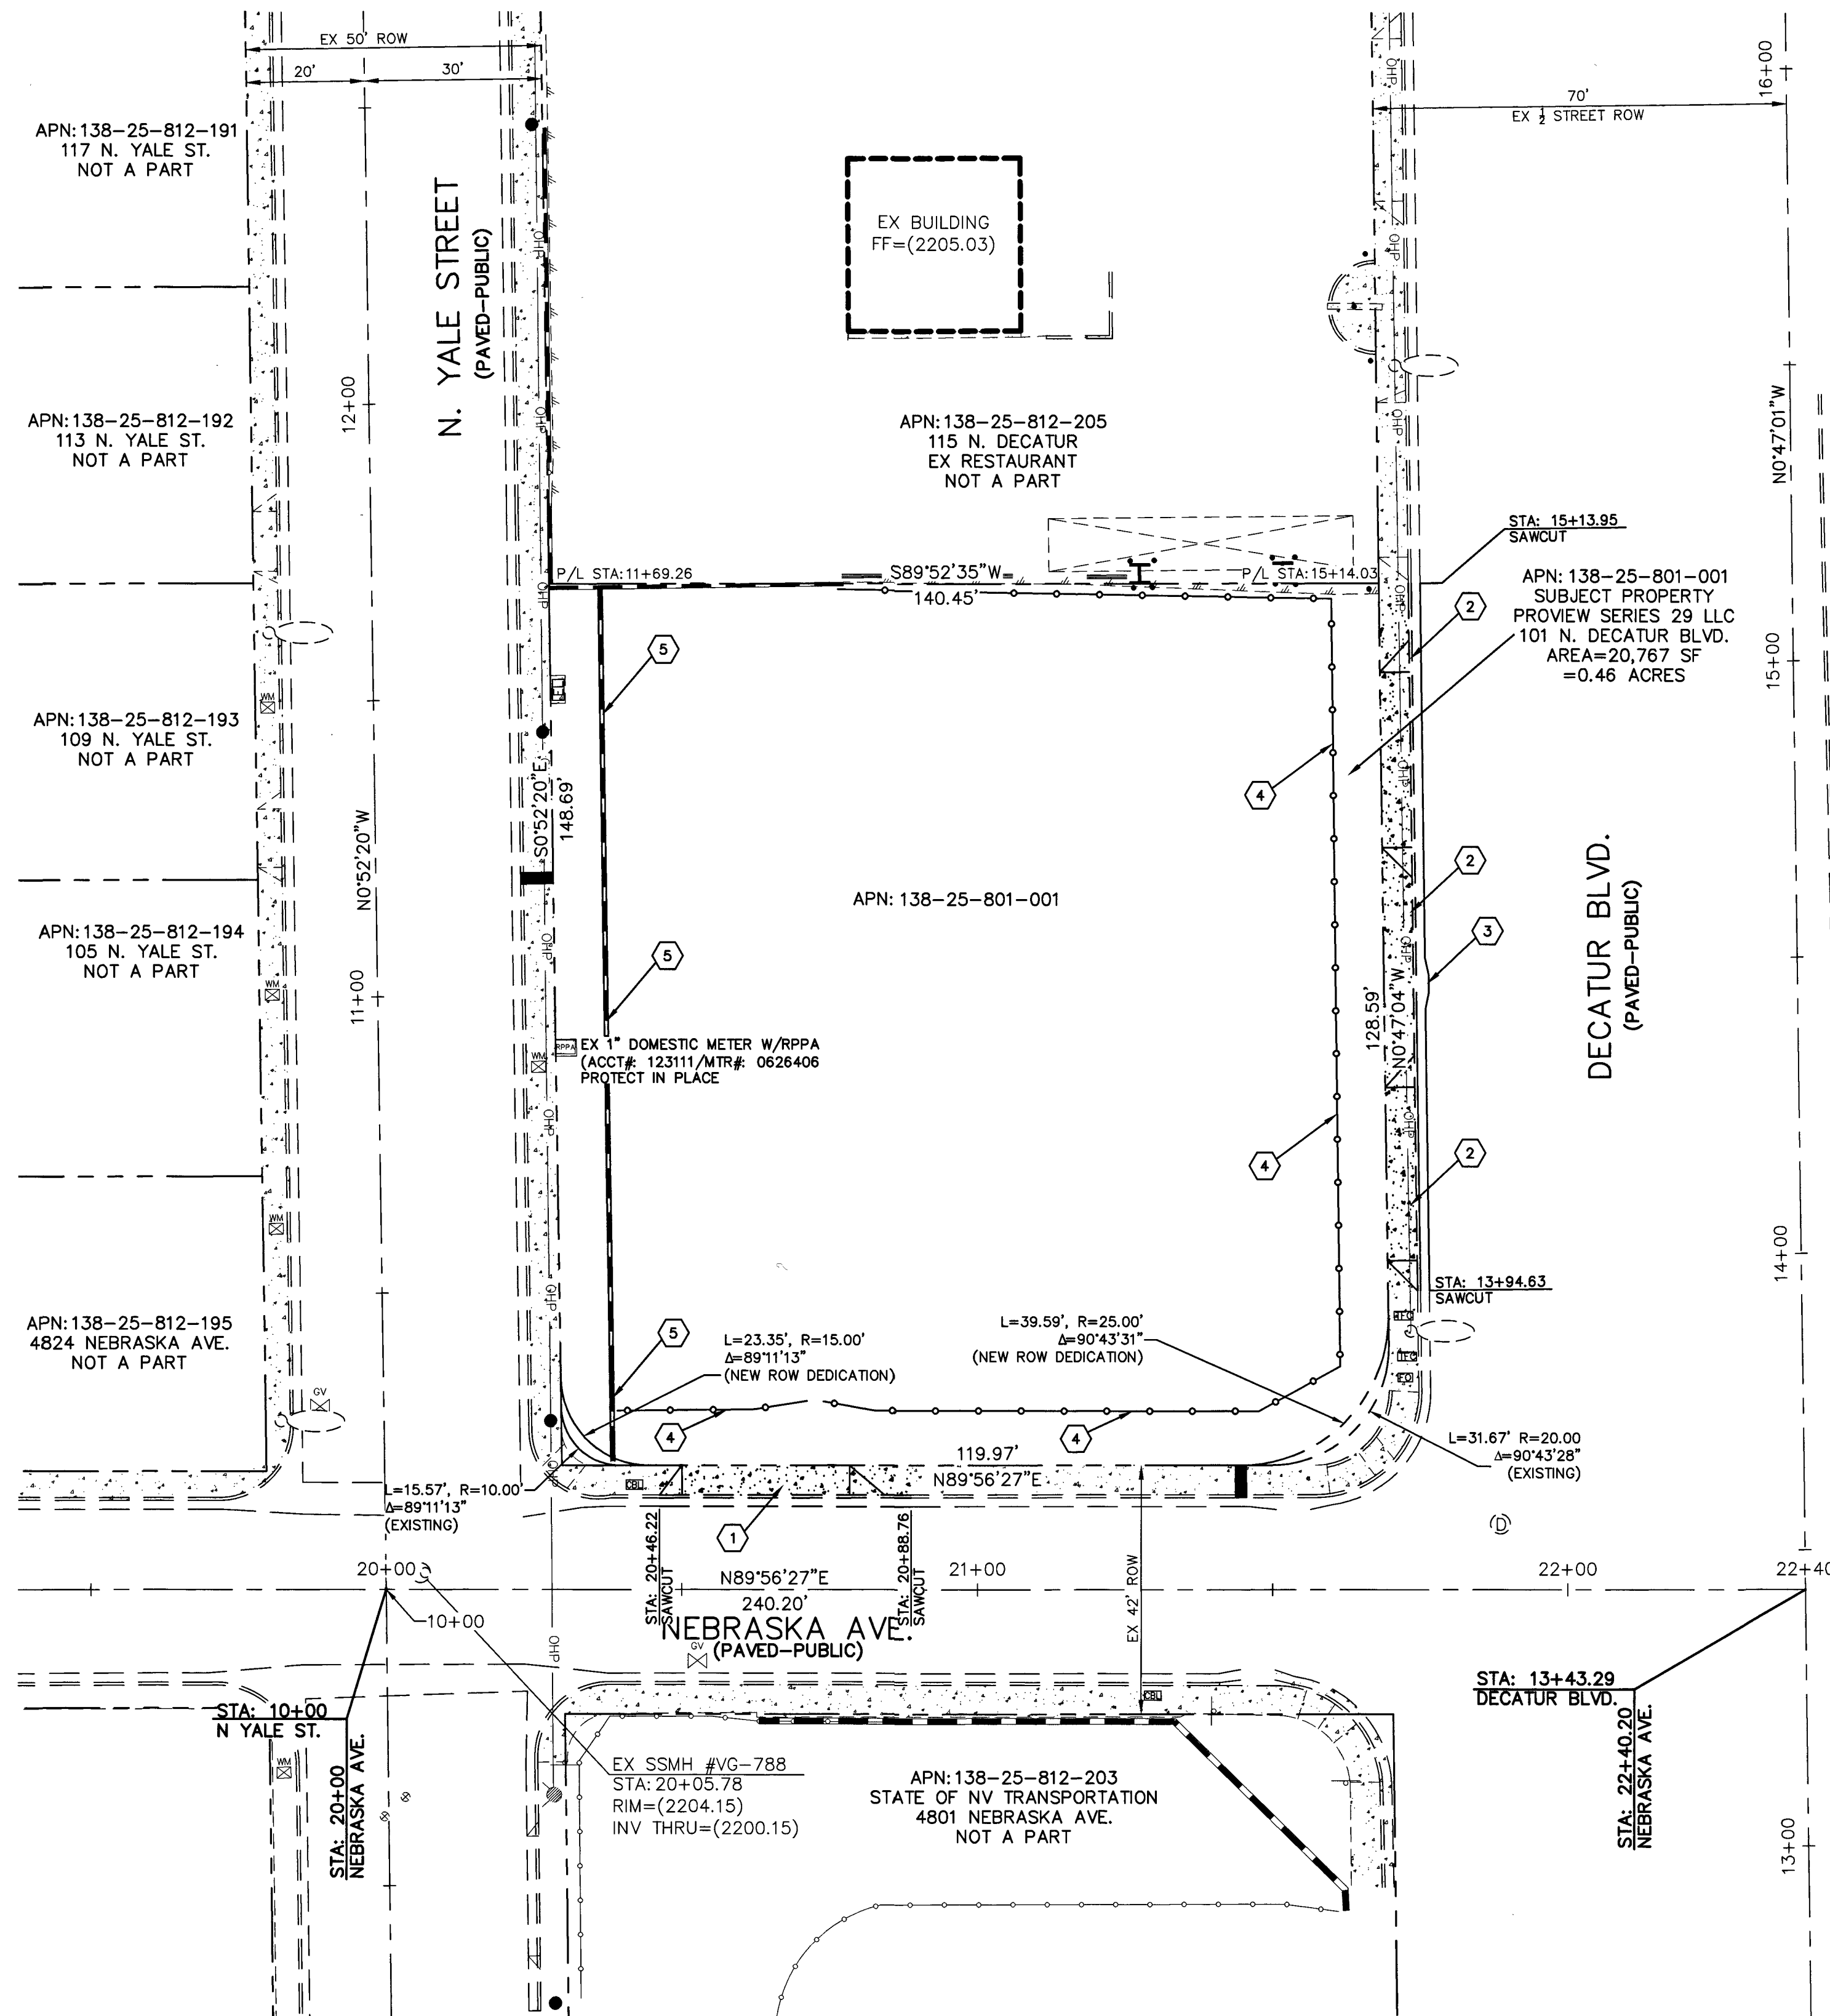

SEE SHEET #1 FOR LEGEND AND ABBREVIATIONS


- CONSTRUCTION NOTES**
- 1 SAWCUT AND REMOVE EXISTING DRIVEWAY ON NEBRASKA AVENUE.
 - 2 SAWCUT AND REMOVE EXISTING DRIVEWAY(S) AND EXISTING CURB, GUTTER AND SIDEWALK ALONG DECATUR BOULEVARD.
 - 3 PROTECT EXISTING STORM DRAIN DROP INLET IN PLACE.
 - 4 REMOVE EXISTING ON-SITE FENCE.
 - 5 REMOVE EXISTING CMU WALL ALONG YALE.

ESTIMATED QUANTITIES

43 LF [PUBLIC]

120 LF [PUBLIC]

147 LF [PRIVATE]

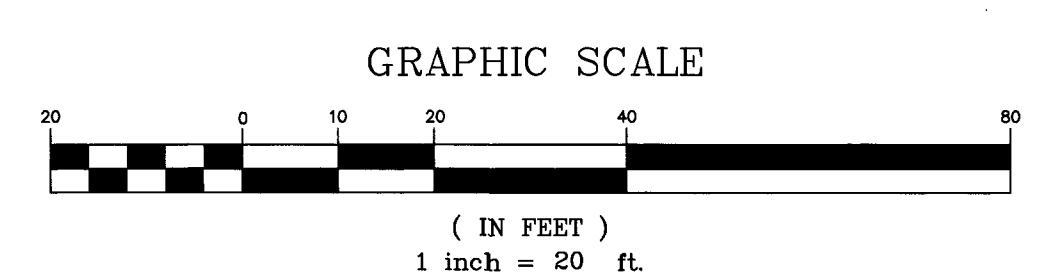

BASIS OF BEARING
NORTH 00°47'01" WEST BEING THE BEARING OF THE EAST LINE OF THE SOUTHEAST QUARTER (SE 1/4) OF THE SOUTHEAST QUARTER (SE 1/4) OF SECTION 25, TOWNSHIP 20 SOUTH, RANGE 60 EAST, M.D.M., AS SHOWN BY MAP THEREOF IN FILE 35 OF SURVEYS, PAGE 43, CLARK COUNTY, NEVADA, OFFICIAL RECORDS.

BENCHMARK
CITY OF LAS VEGAS VERTICAL CONTROL v.2005-2007
BENCHMARK NAME: ZLV0130SW5
RIVET AND ROUND ALUMINUM PATE IN TOP OF CURB, NORTHEAST CORNER OF DECATUR BLVD. AND THE OVERPASS FOR US 95.
NAVD 88 DATUM 673.630 METERS (2210.07 FEET)

John Shadley
LAS VEGAS VALLEY WATER DISTRICT ENGINEERING SERVICES
PROJECT No. 136166 FIRST APPROVED DATE: 8/4/19

FAST
Call before you dig
UnderGround
1-702-432-5300
STREET & UTILITY SYSTEM OF TRANSPORTATION


811
CALL BEFORE YOU DIG
1-800-227-2600

CALL BEFORE YOU DO OVERHEAD
1-702-227-2929

L19-00188
107V7939

Job No.		FILE No.	
REUSE OF DOCUMENTS THE DOCUMENT AND THE DESIGN AND DESIGN INFORMATION HEREON, AS AN INSTRUMENT OF PROFESSIONAL SERVICE, IS THE PROPERTY OF DRYER ENGINEERING INC. AND IS NOT TO BE REPRODUCED OR USED IN ANY MANNER FOR ANY OTHER PROJECT WITHOUT THE WRITTEN AUTHORIZATION OF DRYER ENGINEERING INC.			
APPROVED	REVISIONS	DESCRIPTION	DATE
		NO	DATE
PROFESSIONAL SEAL DRYER ENGINEERING INC. LAND SURVEYORS 7310 SMOKE RANCH RD., SUITE 2 LAS VEGAS, NEVADA 89128 (702) 254-2200 FAX: (702) 254-2296			
DEMOLITION PLAN		A.P.N.: 138-25-801-001	
BURGER 51			
101 N. DECATUR			
CITY OF LAS VEGAS, NEVADA			
JOB No.	18340		
DATE	7/12/19		
VERT. SCALE	N/A		
HORIZ. SCALE	1"=20'		
DRAWN BY:	CJL		
CHECKED BY:	DAD		
SHEET	3 of 7		

PROJ#136166A QS138-25-SE

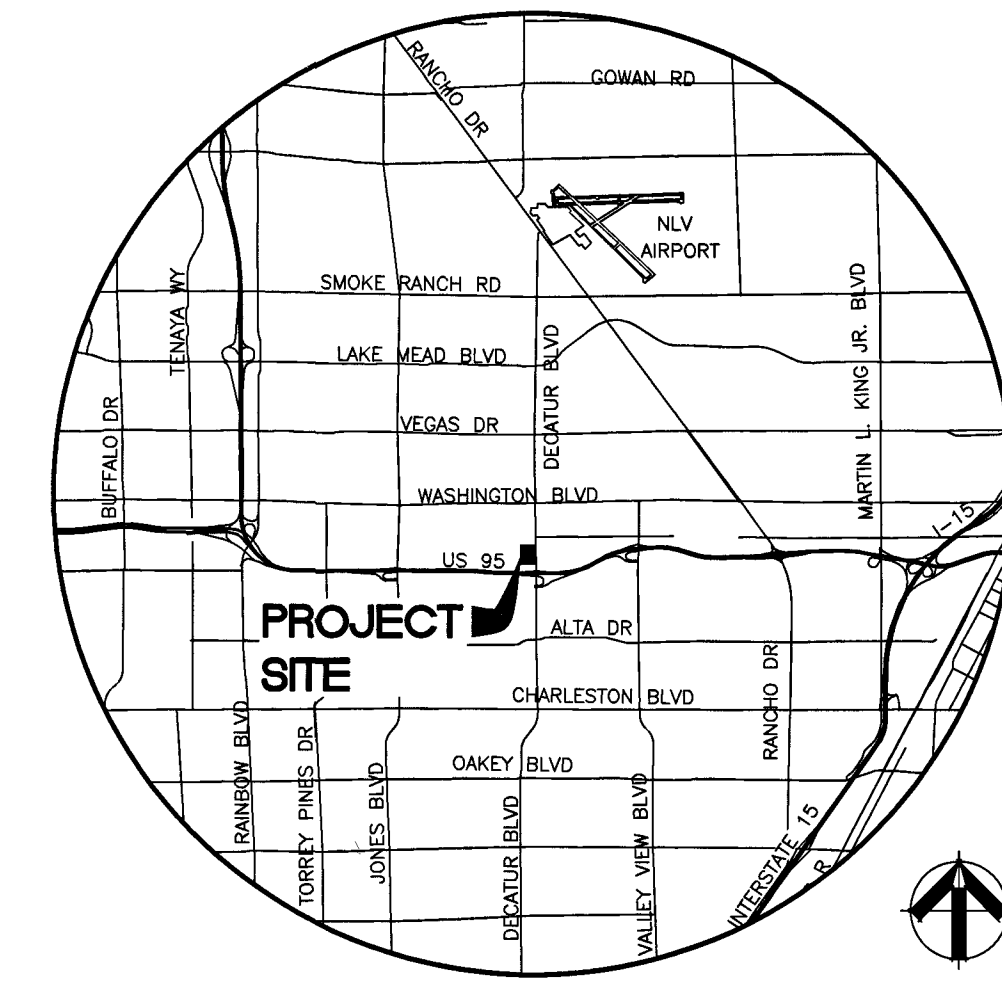


SCALE: NON

LINE TABLE

LINE #	LENGTH	DIRECTION
L1	8.12'	S0° 47' 01.00"E
L2	69.22'	S0° 47' 01.00"E
L3	4.44'	S0° 19' 42.05"E
L4	30.68'	S89° 40' 17.95"W
L5	22.05'	S44° 40' 17.95"W
L6	22.66'	S0° 19' 42.05"E
L7	11.43'	S45° 19' 42.05"E
L8	11.43'	N44° 40' 17.95"W
L9	22.66'	S44° 40' 17.95"W
L10	4.24'	S0° 19' 42.05"E
L11	5.18'	S89° 40' 17.95"W
L12	17.33'	N45° 19' 42.05"W
L13	11.84'	N89° 40' 17.95"E
L14	37.74'	S0° 19' 42.05"E
L15	21.89'	S44° 40' 17.95"W
L16	5.78'	S89° 40' 17.95"W
L17	9.12'	N0° 19' 42.05"W
L18	14.88'	S45° 19' 42.05"E
L19	36.71'	N44° 40' 17.95"E
L20	34.36'	N0° 19' 42.05"W
L21	20.76'	N0° 19' 42.05"W
L22	12.88'	N45° 19' 42.05"W
L23	5.44'	N89° 40' 17.95"E
L24	44.00'	S0° 52' 19.70"E
L25	17.12'	S44° 40' 17.95"W
L26	35.56'	S89° 52' 34.60"W
L27	2.77'	N0° 47' 01.00"W
L28	16.39'	N89° 40' 17.95"E
L29	0.78'	S0° 19' 42.05"E
L30	11.01'	N89° 39' 54.09"E
L31	11.67'	S0° 19' 42.05"E
L33	11.10'	S89° 40' 17.95"W
L34	34.99'	S0° 52' 19.70"E
L35	17.13'	S44° 39' 32.10"W
L36	59.78'	S42° 54' 36.60"W
L37	2.19'	N80° 19' 42.05"W

CURVE #	LENGTH	RADIUS	DELTA	TANGENT
C1	14.14'	9.00'	90°00'00"	9.00
C2	15.71'	20.00'	45°00'00"	8.28
C3	5.37'	2.00'	153°52'20"	8.62
C4	6.84'	15.00'	26°07'40"	3.48
C5	11.78'	15.00'	45°00'00"	6.21
C6	14.14'	9.00'	90°00'00"	9.00
C7	4.71'	2.00'	135°00'00"	4.83
C8	6.28'	4.00'	90°00'00"	4.00
C9	19.63'	25.00'	45°00'00"	10.36
C10	11.78'	15.00'	45°00'00"	6.21
C11	6.28'	4.00'	90°00'00"	4.00
C12	2.36'	1.00'	135°00'00"	2.43
C13	4.71'	2.00'	135°00'00"	4.83
C14	16.75'	18.56'	51°42'32"	8.99
C15	31.80'	40.00'	45°32'38"	16.79
C16	22.09'	28.00'	45°21'17"	11.66
C17	3.12'	2.00'	89°20'24"	1.98
C18	3.16'	2.00'	90°27'19"	2.02
C19	16.84'	28.00'	34°27'37"	8.68
C20	3.47'	2.50'	79°27'37"	2.08
C21	3.93'	2.50'	90°00'24"	2.50
C22	3.65'	2.00'	104°28'32"	2.58
C23	8.65'	26.59'	18°38'13"	4.36
C24	8.85'	10.73'	47°15'05"	4.69
C25	42.12'	53.00'	45°31'52"	22.24
C26	32.36'	41.00'	45°13'03"	17.07
C27	4.27'	25.00'	9°47'43"	2.14
C28	5.32'	30.00'	10°10'11"	2.67

NOTE: CURVE AND LINE DATA APPLIES TO BACK OF CURB.

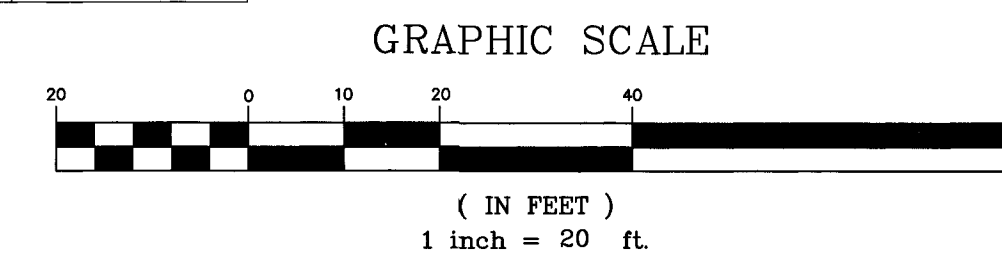

L19-00188
107V 7959







[illegible]

 DWYER ENGINEERING INC.
CIVIL ENGINEERS LAND SURVEYORS
WATER RIGHTS LAND USE PLANNING
(702) 254-2200
7210. SMOKE SANCH RD., SUITE E
LAS VEGAS, NEVADA 89126
fax: (702) 254-2236

HORIZONTAL CONTROL PLAN BURGER 51 101 N. DECATUR CITY OF LAS VEGAS, NEVADA A.P.N.: 138-25-801-001

JOB No.	18340
DATE:	07/12/19
VERT. SCALE:	N/A
HORIZ. SCALE:	1"=20'
DRAWN BY:	CJL
CHECKED BY:	DAD
SHEET	

4 of 7

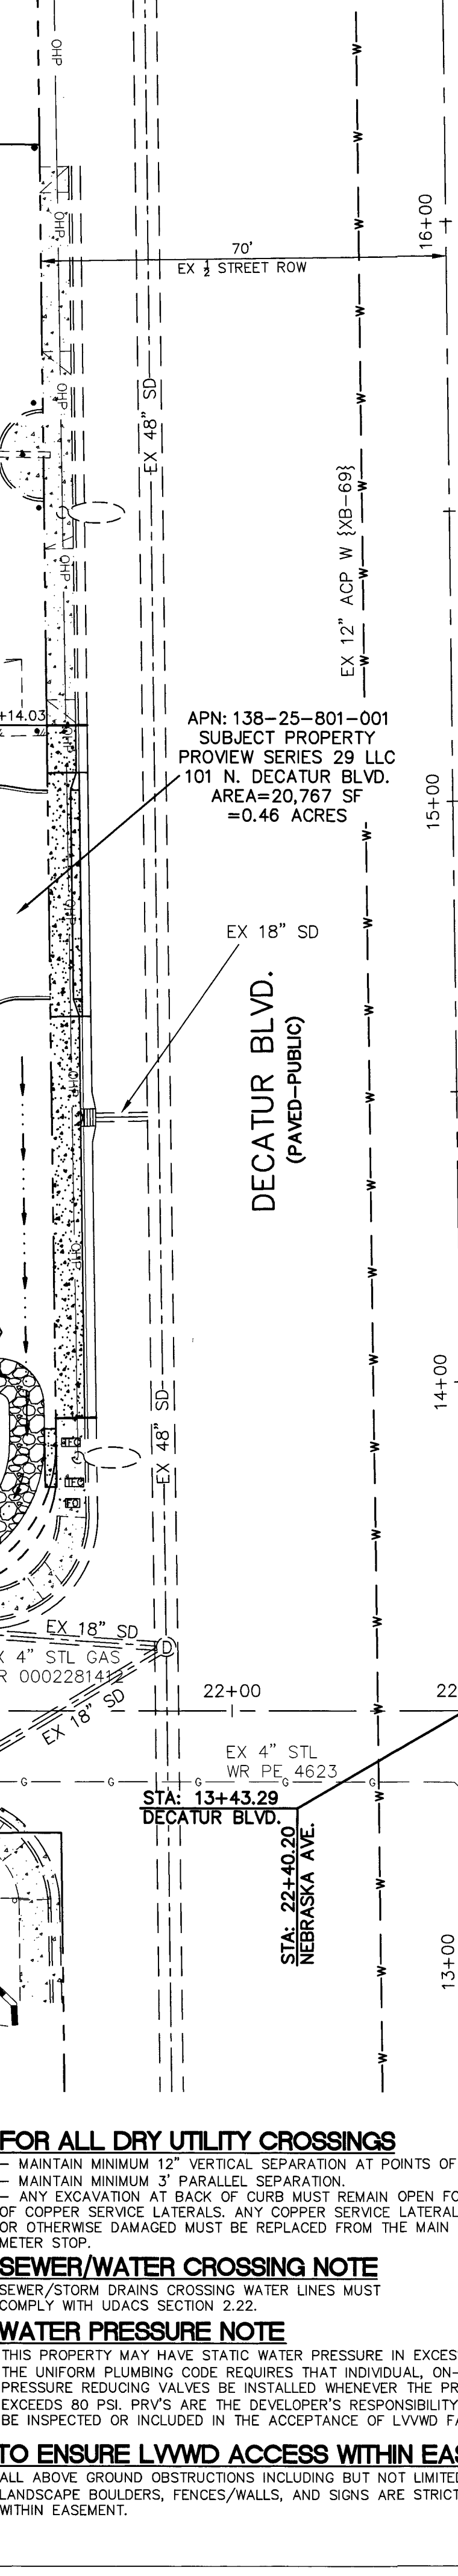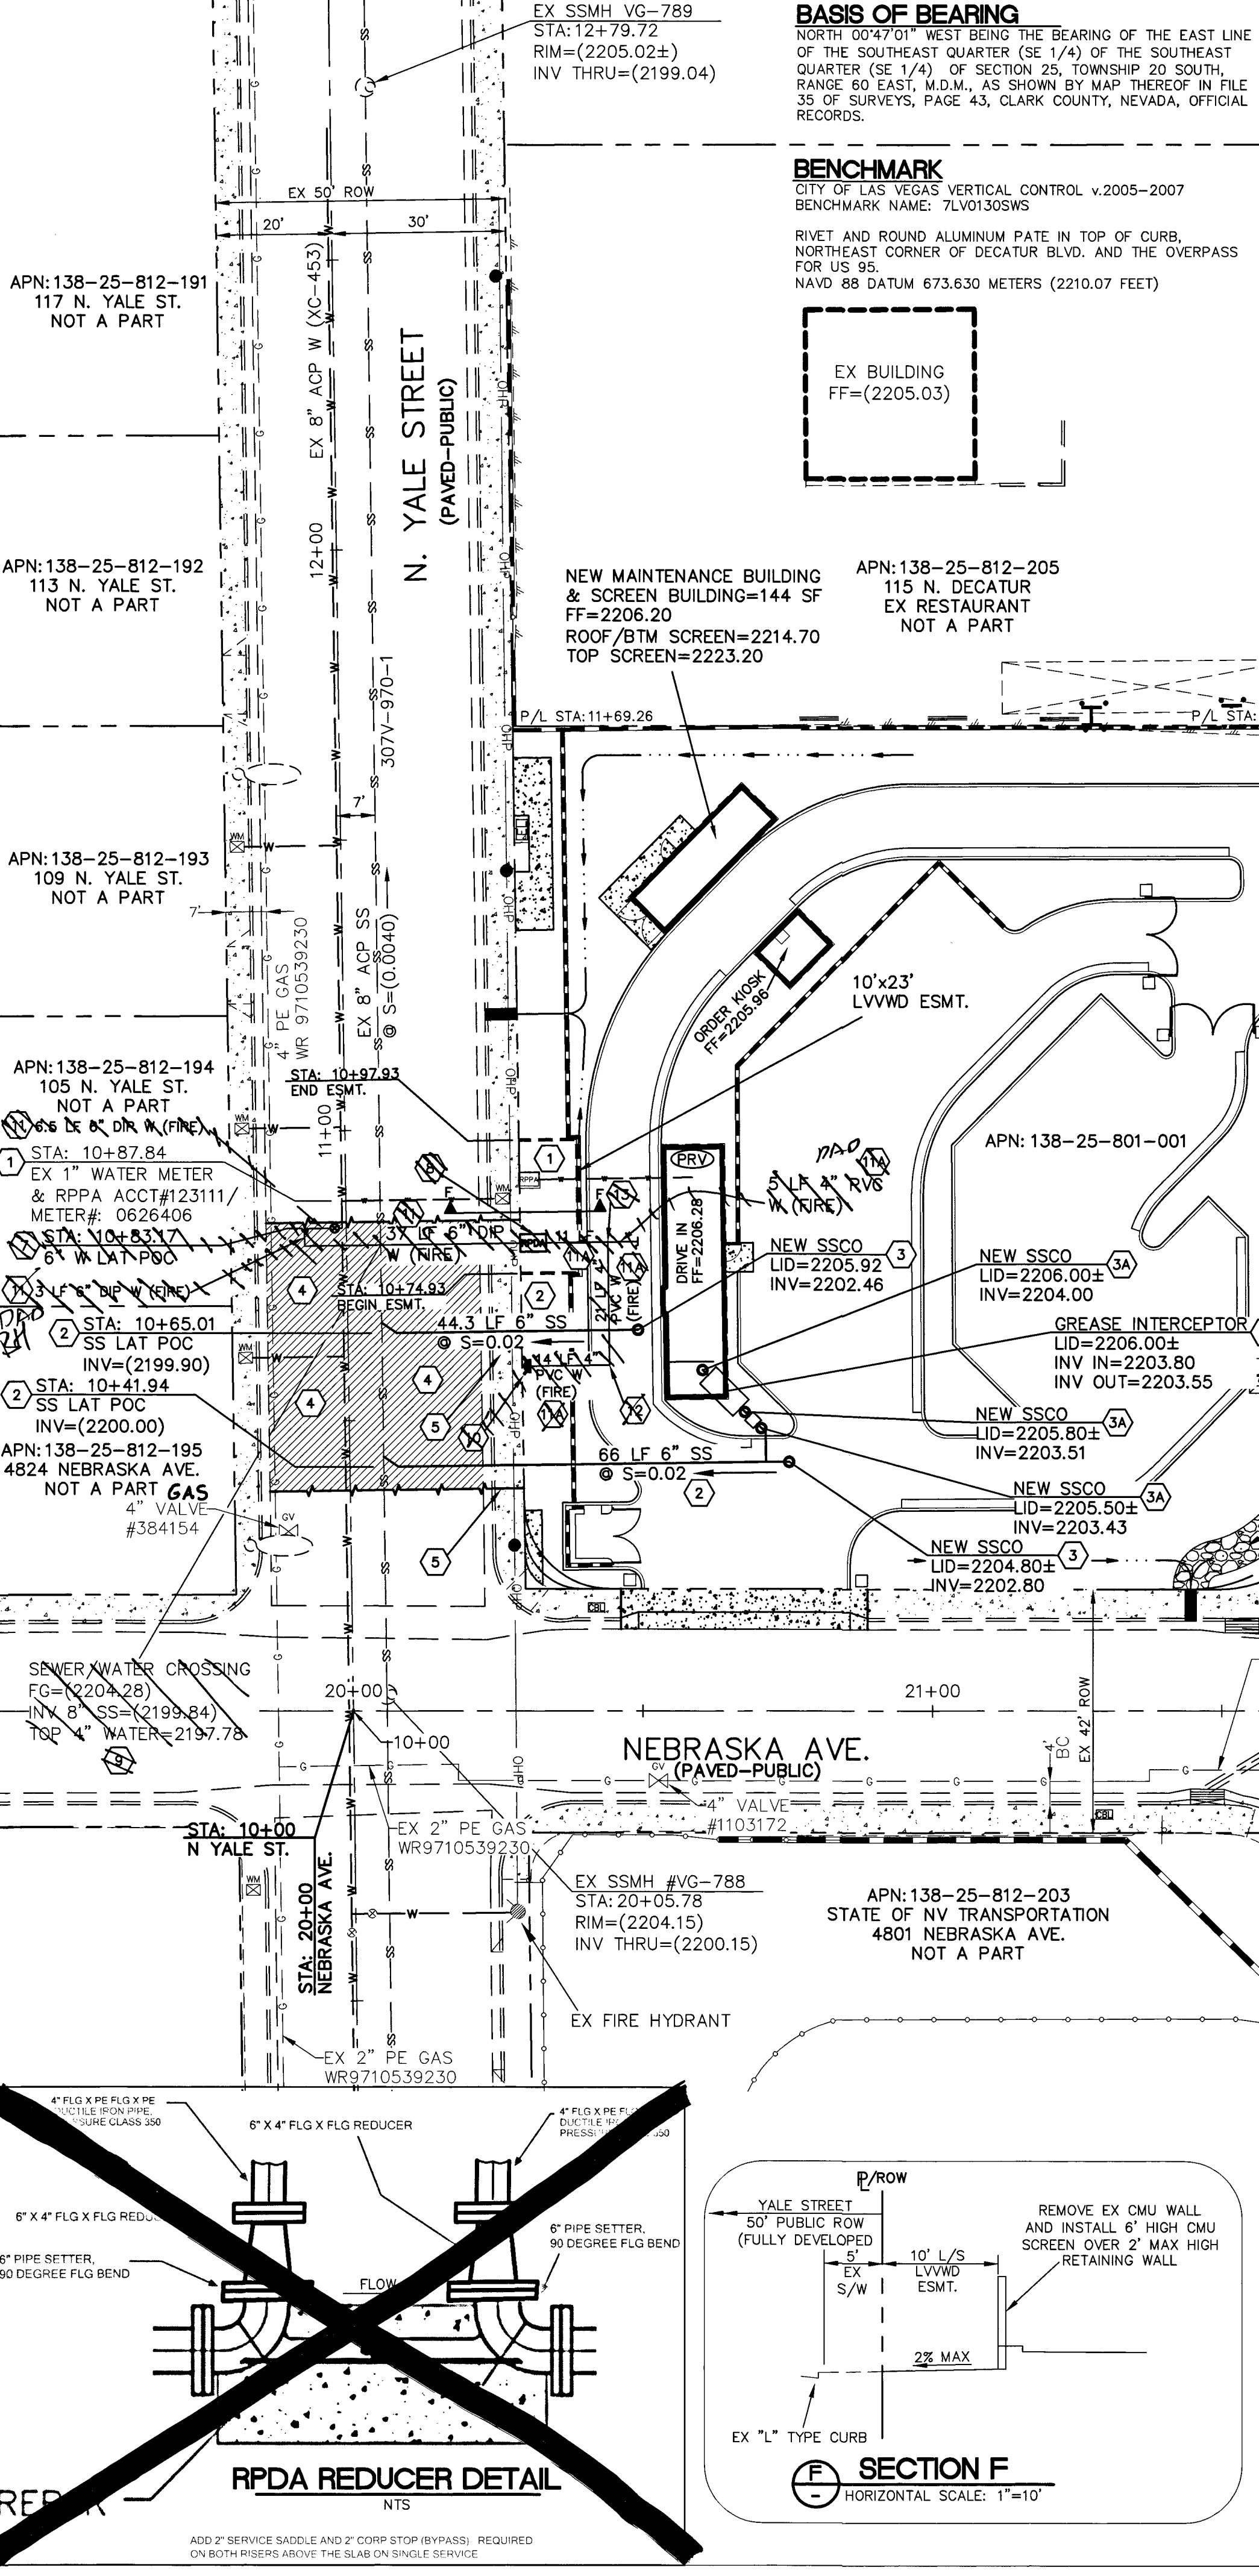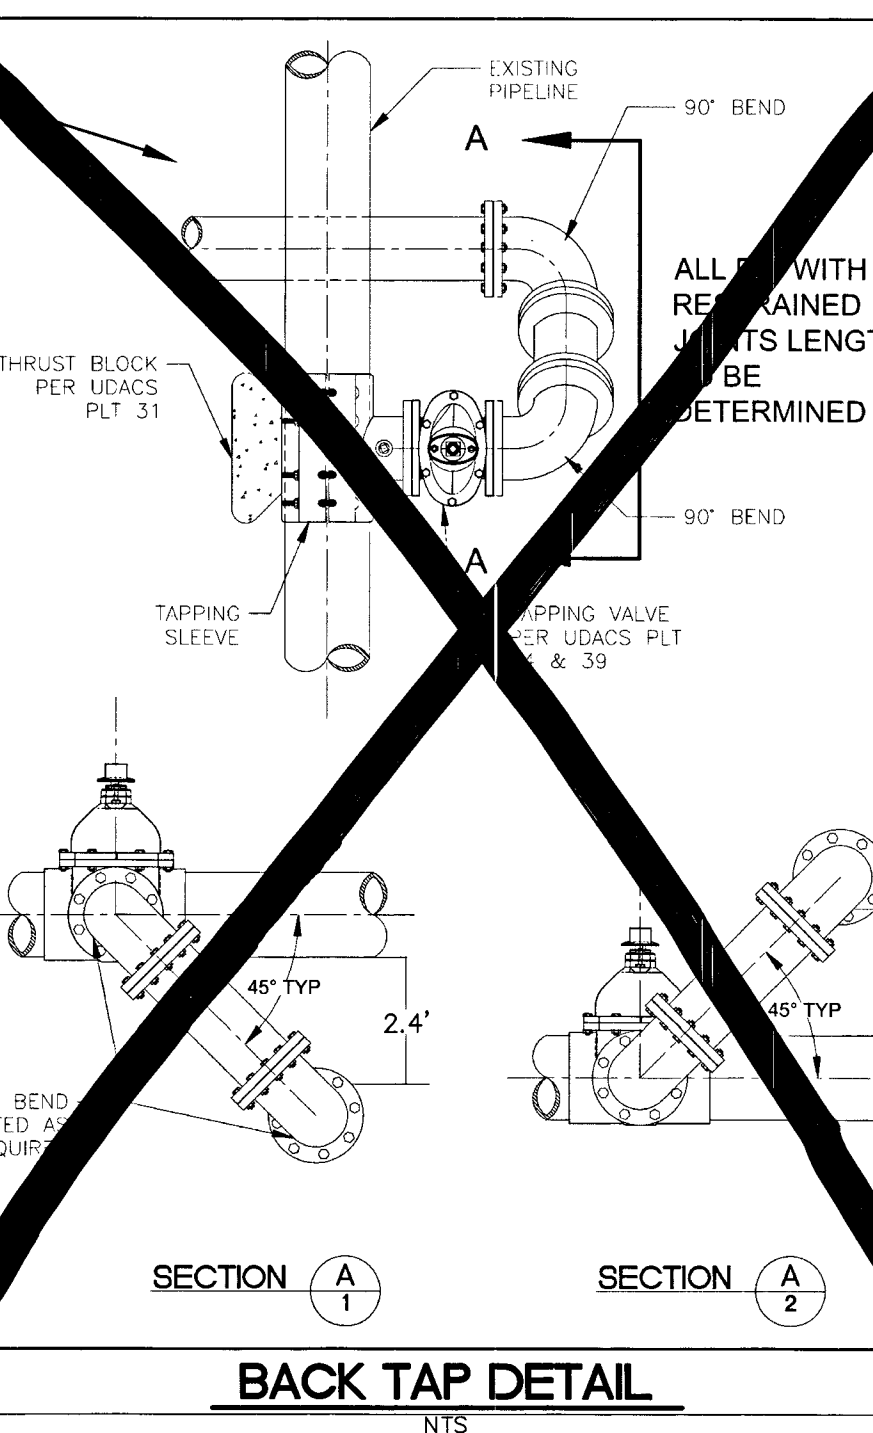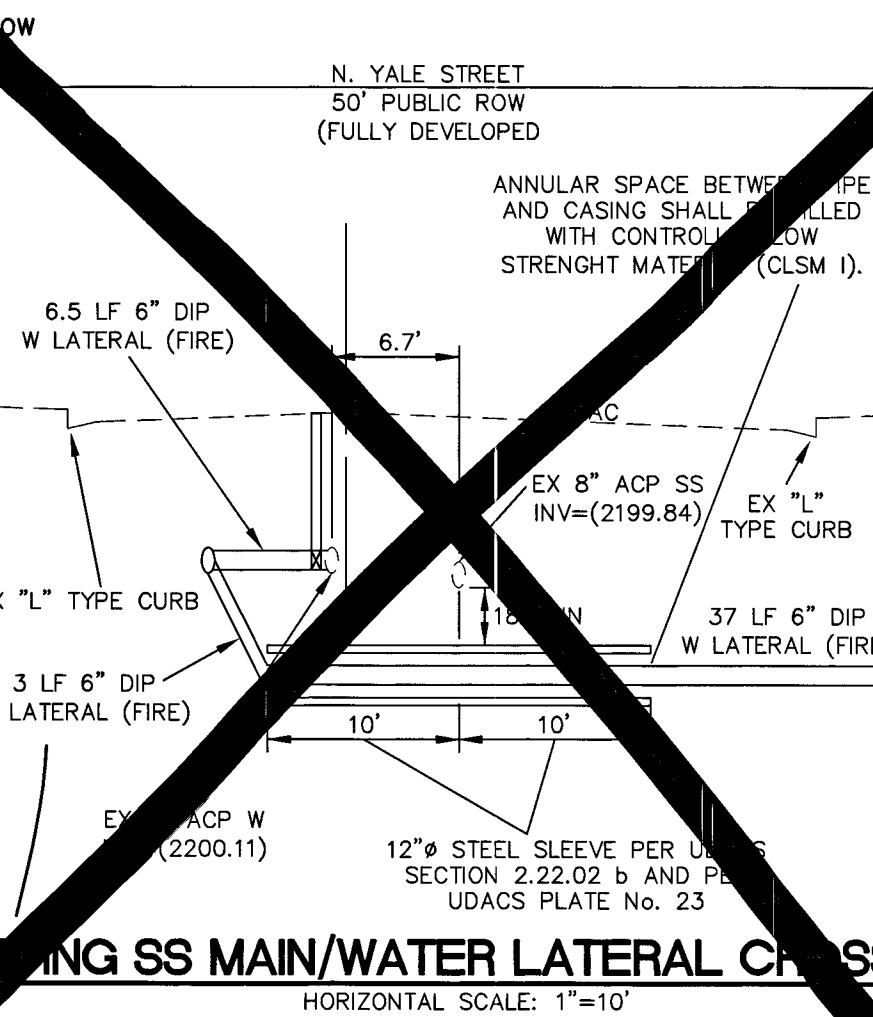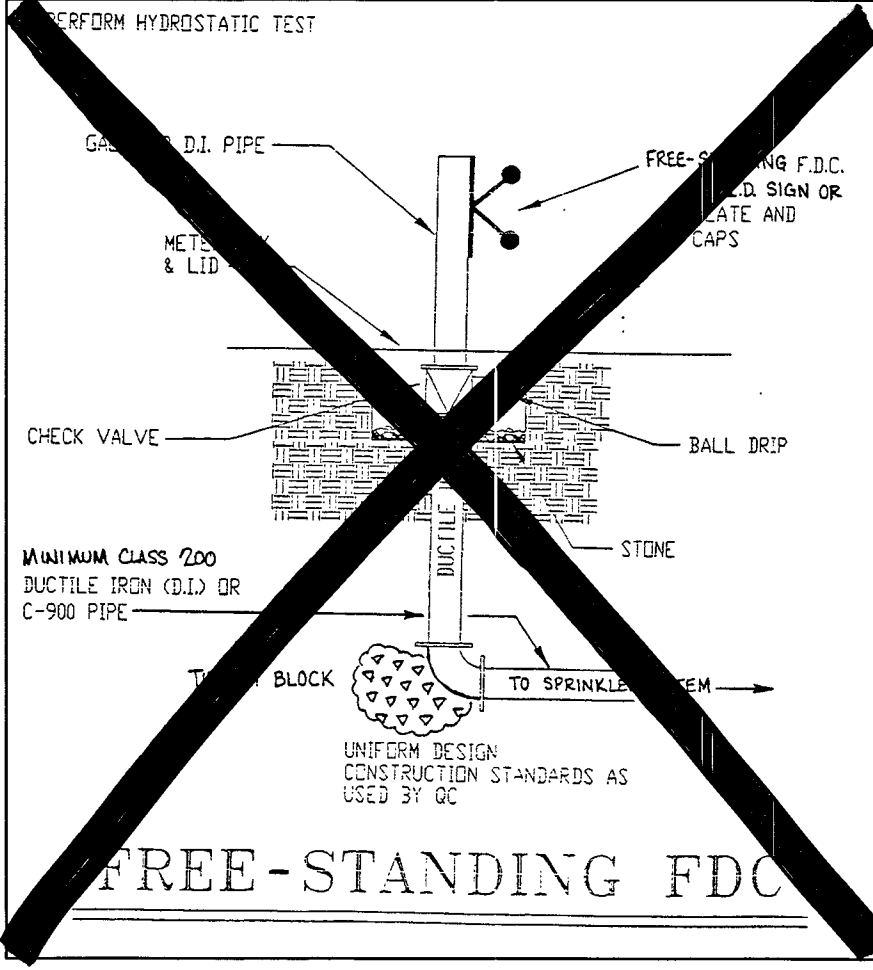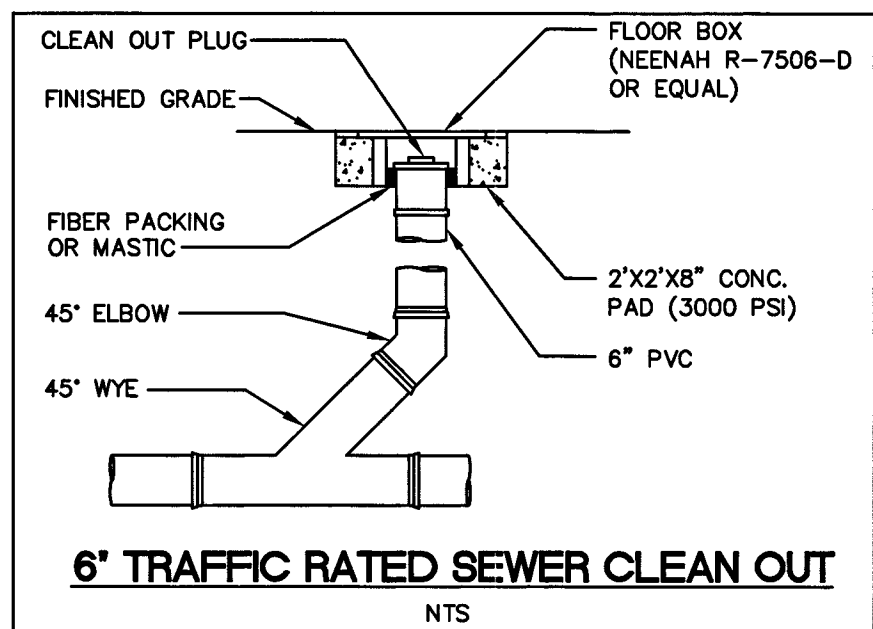

UTILITY NOTE
THE LOCATION OF UNDERGROUND UTILITIES SHOWN HEREON HAS BEEN DETERMINED FROM SURFACE EVIDENCE OF THEIR EXISTENCE OR FROM INFORMATION OBTAINED FROM THE UTILITY COMPANIES. THE ENGINEER ACCEPTS NO LIABILITY FOR THE EXISTENCE OR NONEXISTENCE OF UTILITY LINES. CONTRACTORS AND OTHERS USING THIS MAP MUST CONFIRM THE LOCATION OF UNDERGROUND LINES OR STRUCTURES WITH THE UTILITY COMPANIES PRIOR TO COMMENCING ANY EXCAVATION.

WARNING FIRE LINE (NON-POTABLE WATER)
ALL EXISTING, RELOCATED OR PROPOSED UDACS/RPDA INSTALLATIONS.

TO COMPLY WITH THE FEDERAL SAFE DRINKING WATER ACT, THE FIRE LINE, OR ANY OF ITS COMPONENTS, SHALL NOT BE USED FOR POTABLE DRINKING WATER AT ANY TIME.

CONSTRUCTION NOTES

- CONNECT NEW DRIVE-IN BUILDING TO EXISTING WATER SERVICE. REPLACE EXISTING WATER LINE FROM EXISTING RPPA TO NEW BUILDING AS NEEDED.
- INSTALL NEW 6" PVC SEWER LATERAL PER DCSWCS SD-22 & SD-17.
- INSTALL TRAFFIC RATED 6" SEWER CLEANOUT PER DCSWCS SD-26 & PER DETAIL THIS SHEET.
- INSTALL STANDARD NON-TRAFFIC RATED 6" SEWER CLEANOUT PER DCSWCS SD-26.
- UTILITY PATCH PER CCAUSD NO. 503.1, 500.1 AND 500.5. EXACT LIMITS OF PAVEMENT PATCH TO BE DETERMINED BY A CLV INSPECTOR.
- REPAIR/REPLACE ANY CURB GUTTER AND SIDEWALK DISTURBED BY INSTALLATION OF NEW SEWER/WATER LATERALS PER CCAUSD NO. 216 & 234.
- INSTALL 750 GALLON GREASE INTERCEPTOR. SEE PLUMBING PLANS.
- INSTALL 6" TAPPING SLEEVE WITH 6" TAPPING VALVE PER UDACS PLATE NO. 34 & 35 (UDACS 2.24.01). SEE BACK TAP DETAIL THIS SHEET.
- INSTALL 4" RPDA PER UDACS PLATE NO. 50. SEE RPDA REDUCER DETAIL THIS SHEET.
- EXISTING SEWER MAIN/PROPOSED WATER LATERAL (FIRE) CROSSING. INSTALL 12" STEEL SLEEVE AROUND 4" LATERAL PER UDACS SECTION 2.22.02 b AND PER UDACS PLATE NO. 23.
- INSTALL 6" REMOTE, FREE-STANDING FIRE DEPARTMENT CONNECTION (FDC). SEE "FREE-STANDING FDC" DETAIL THIS SHEET. WATER LINE CONNECTING TO FDC IS 15" DIA.
- INSTALL 6" DIP FIRE LINE PER UDACS PLATE(S) NO. 16, 17 & 19.
- INSTALL 4" CLASS 305 C-900 PVC FIRE LINE PER UDACS PLATE(S) NO. 16, 17 & 19.
- INSTALL 4" 90° ELBOW PER UDACS PLATE NO. 31.
- INSTALL 4" TEE PER UDACS PLATE NO. 31.

FIRE DEPARTMENT DATA DRIVE-IN BUILDING
FIRE REQUIREMENT IS 1500 GALLONS PER MINUTE AT 20 POUNDS PER SQUARE INCH RESIDUAL
BASED ON:
TOTAL SQUARE FOOTAGE 320 SQ. FT.
LARGEST AREA BETWEEN 4 HOUR SEPARATION WALLS: 320 SQ. FT.
BUILDING HEIGHT: 3 FEET
NUMBER OF STORIES: 1
TYPE OF CONSTRUCTION: TYPE II (STEEL)
EXPOSURES: YES-NO
SPRINKLER SYSTEM: YES-NO
OCCUPANCY: GROUP B
HIGH PILE STORAGE: NO
ROOF CONSTRUCTION: STEEL

FIRE DEPARTMENT APPROVAL
APPROVAL BY THE FIRE DEPARTMENT HAVING JURISDICTION IS REQUIRED PRIOR TO OBTAINING FINAL APPROVAL FROM THE LVVWD.

FOR ALL DRY UTILITY CROSSINGS
- MAINTAIN MINIMUM 12" VERTICAL SEPARATION AT POINTS OF CROSSING.
- MAINTAIN MINIMUM 3" PARALLEL SEPARATION.
- ANY EXCAVATION AT BACK OF CURB MUST REMAIN OPEN FOR INSPECTION OF COPPER SERVICE LATERALS. ANY COPPER SERVICE LATERAL KINKED, BENT OR OTHERWISE DAMAGED MUST BE REPLACED FROM THE MAIN TO ANGLE METER STOP.

SEWER/WATER CROSSING NOTE
SEWER/STORM DRAINS CROSSING WATER LINES MUST COMPLY WITH UDACS SECTION 2.22.

WATER PRESSURE NOTE
THIS PROPERTY MAY HAVE STATIC WATER PRESSURE IN EXCESS OF 80 PSI. THE UNIFORM PLUMBING CODE REQUIRES THAT INDIVIDUAL ON-SITE (PRIVATE), PRESSURE REDUCING VALVES BE INSTALLED WHENEVER THE PRESSURE EXCEEDS 80 PSI. PRIVATE ARE THE DEVELOPER'S RESPONSIBILITY, AND WILL NOT BE INSPECTED OR INCLUDED IN THE ACCEPTANCE OF LVVWD FACILITIES.


TO ENSURE LVVWD ACCESS WITHIN EASEMENT
ALL ABOVE GROUND OBSTRUCTIONS INCLUDING BUT NOT LIMITED TO, LANDSCAPE BOULDERS, FENCES/WALLS, AND SIGNS ARE STRICTLY PROHIBITED WITHIN EASEMENT.

ADDITIONAL LVVWD NOTES
LVVWD CAN NOT GUARANTEE A WATERTIGHT SHUTDOWN WHERE CONNECTIONS OR REPAIRS TO THE FACILITIES ARE REQUIRED. THE CONTRACTOR SHALL ENSURE ALL LABOR AND EQUIPMENT IS AVAILABLE TO REMOVE REMAINING WATER. COORDINATION WITH INSPECTION DIVISION MUST TAKE PLACE PRIOR TO ANY TRIAL SHUTDOWN.

CONTRACTOR TO INSTALL TEMPORARY SERVICE TO ENSURE PROPER SHUTDOWN IN THE EVENT NO OTHER APPURTENANCES ARE AVAILABLE.

DISPOSAL OF ASBESTOS CEMENT PIPE (ACP) SHALL BE IN ACCORDANCE WITH ALL LOCAL, STATE, AND FEDERAL REGULATIONS.

PROTECT IN PLACE AND ADJUST LVVWD EXISTING FACILITIES TO FINISHED GRADE PER UDACS. ALL LVVWD FACILITIES SHALL BE ACCESSIBLE AT ALL TIMES.

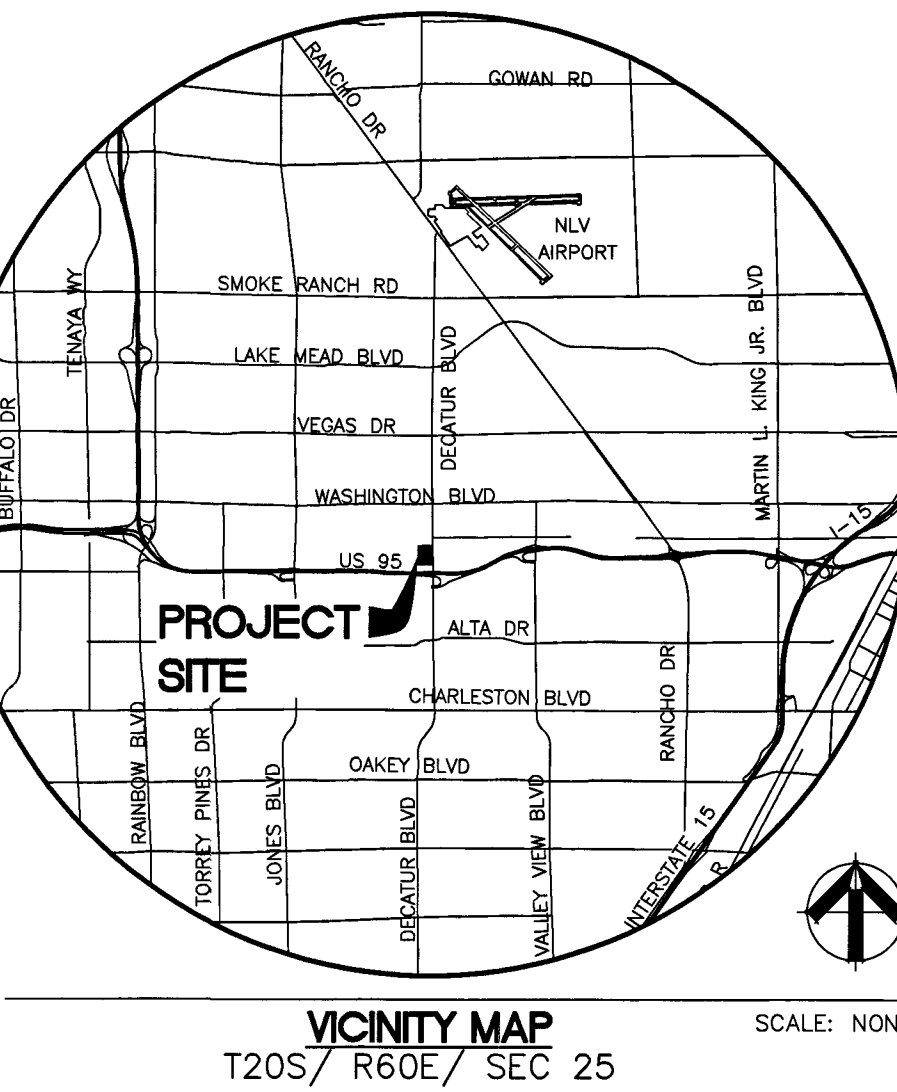

SEE SHEET #1 FOR LEGEND AND ABBREVIATIONS

CONSTRUCTION NOTES

ESTIMATED QUANTITIES

ITEM	QUANTITY	UNIT
1	120	LF [PRIVATE]
2	2	EA [PRIVATE]
3	3	EA [PRIVATE]
4	567	SY [PUBLIC]
5	50	LF [PUBLIC]
6	1	EA [PRIVATE]
7	1	EA [PUBLIC]
8	1	EA [PUBLIC]
9	1	EA [PRIVATE]
10	47	LF [PUBLIC]
11	51	LF [PRIVATE]
12	1	EA [PRIVATE]
13	1	EA [PRIVATE]

GRAPHIC SCALE
1 inch = 20 ft.

FIRE DEPARTMENT APPROVAL
APPROVAL BY THE FIRE DEPARTMENT HAVING JURISDICTION IS REQUIRED PRIOR TO OBTAINING FINAL APPROVAL FROM THE LVVWD.

FAST
CALL BEFORE YOU DIG
1-702-432-5300

811
CALL BEFORE YOU DIG
1-800-227-2600

1-702-227-2929
CALL BEFORE YOU DIG
1-702-227-2929

Job No. 18340
DATE: 07/12/19
VERT. SCALE: N/A
HORIZ. SCALE: 1"=20'
DRAWN BY: CJL
CHECKED BY: DAD
SHEET: 5 of 7

REUSE OF DOCUMENTS
THIS DOCUMENT AND THE IDEAS AND DESIGNS INCORPORATED HEREIN ARE THE PROPERTY OF DWYER ENGINEERING, INC. AND ARE NOT TO BE REPRODUCED OR USED IN ANY MANNER WITHOUT THE WRITTEN AUTHORIZATION OF DWYER ENGINEERING, INC.

APPROVED
DATE: 07/12/19
SIGNATURE: [Signature]
TITLE: [Title]








REVISIONS

NO.	DATE	DESCRIPTION
1	07/12/19	ISSUED FOR PERMIT

DWYER ENGINEERING, INC.
CIVIL ENGINEERS
LAND SURVEYORS
7310 SMOKE RANCH RD., SUITE B
LAS VEGAS, NEVADA 89113
(702) 854-2500
FAX: (702) 854-2508

UTILITY PLAN
BURGER 51
101 N. DECATUR
A.P.N.: 138-25-801-001
CITY OF LAS VEGAS, NEVADA

PROJ#138166A QS:138-25-25

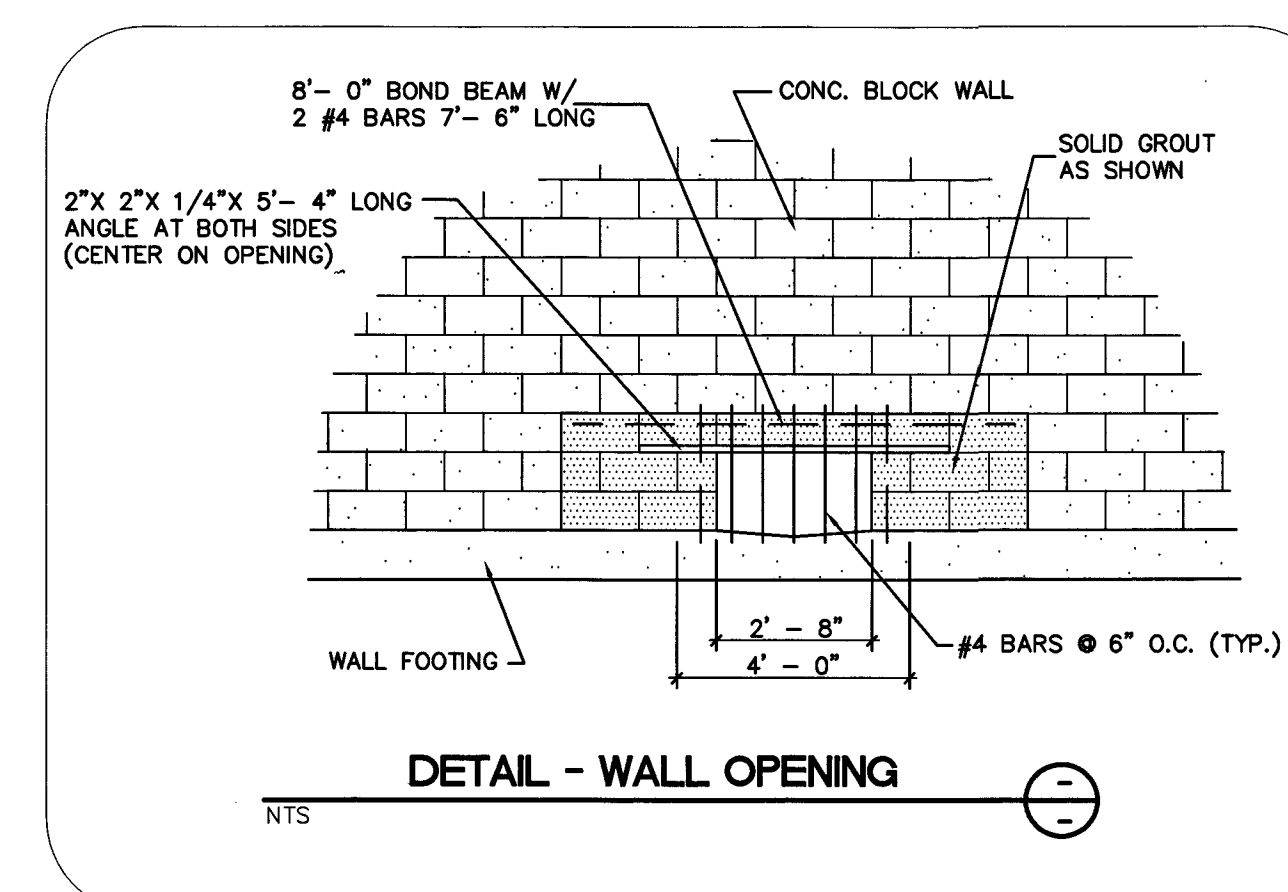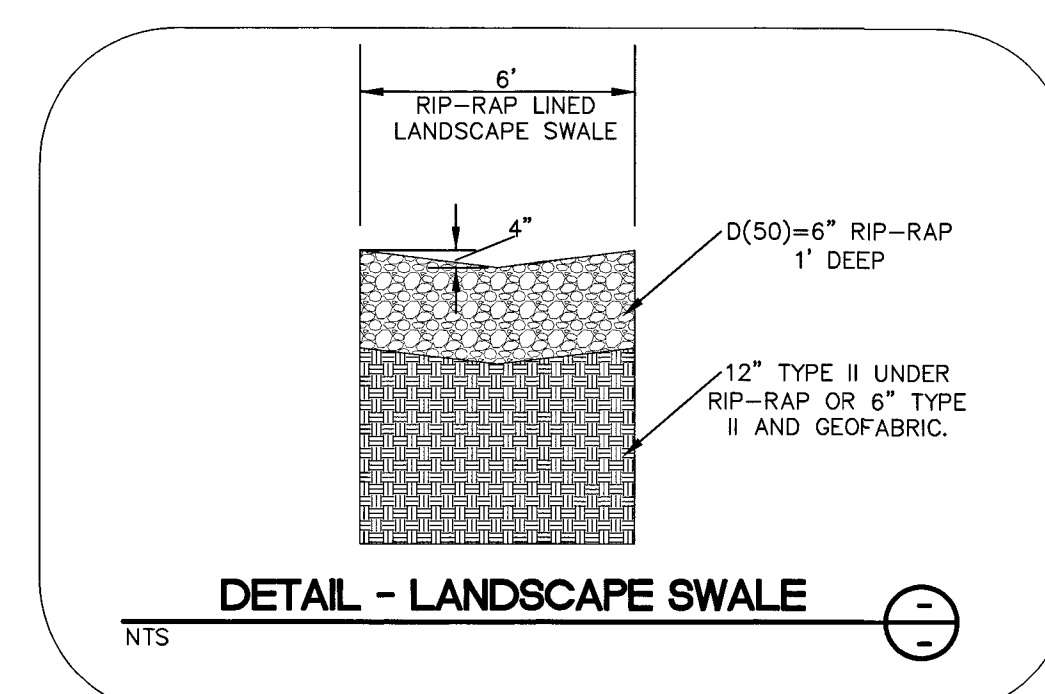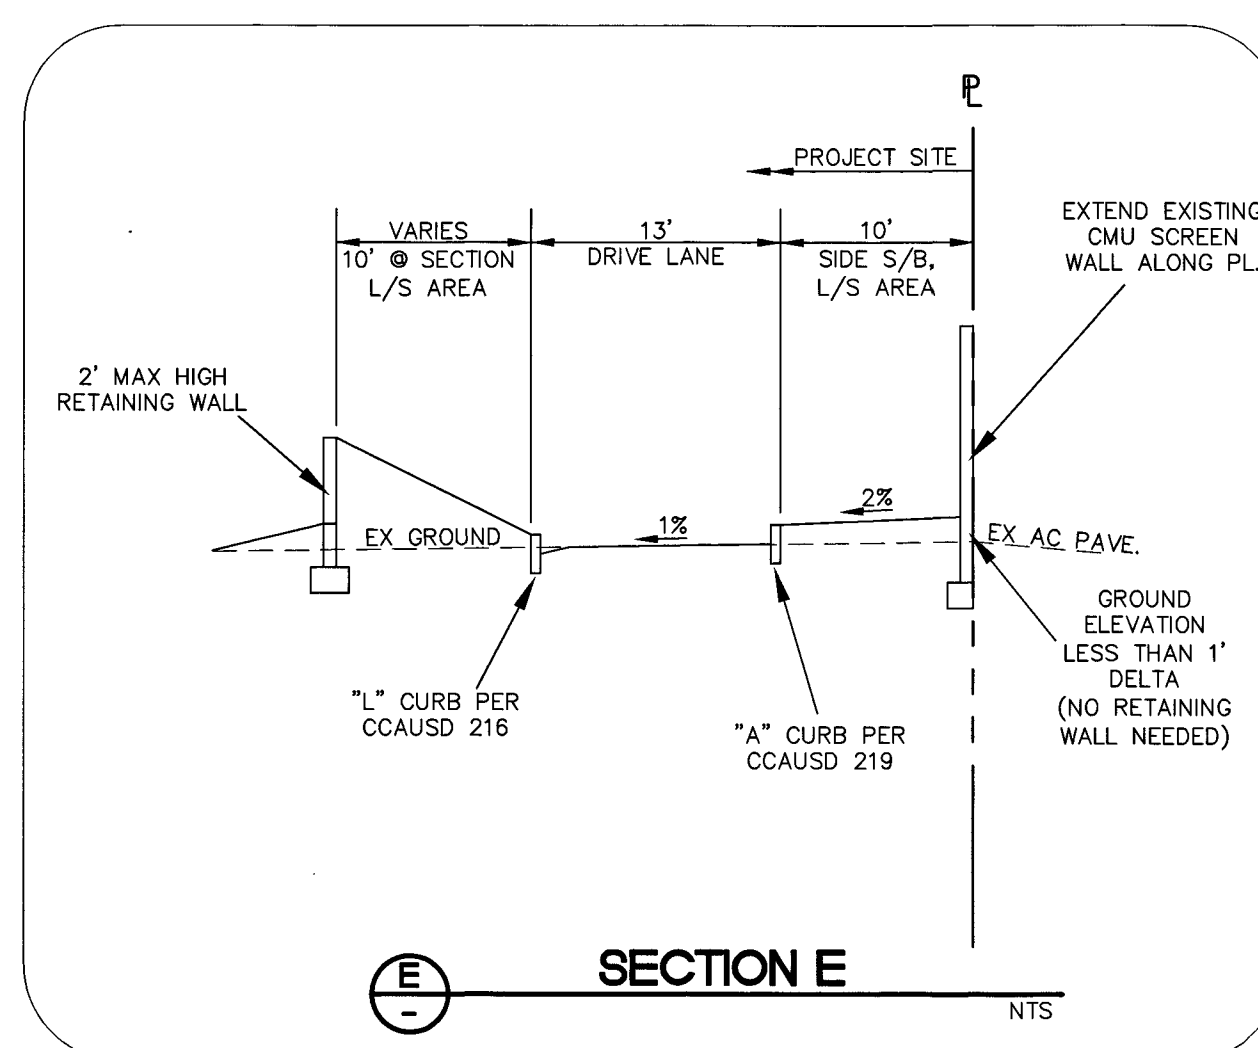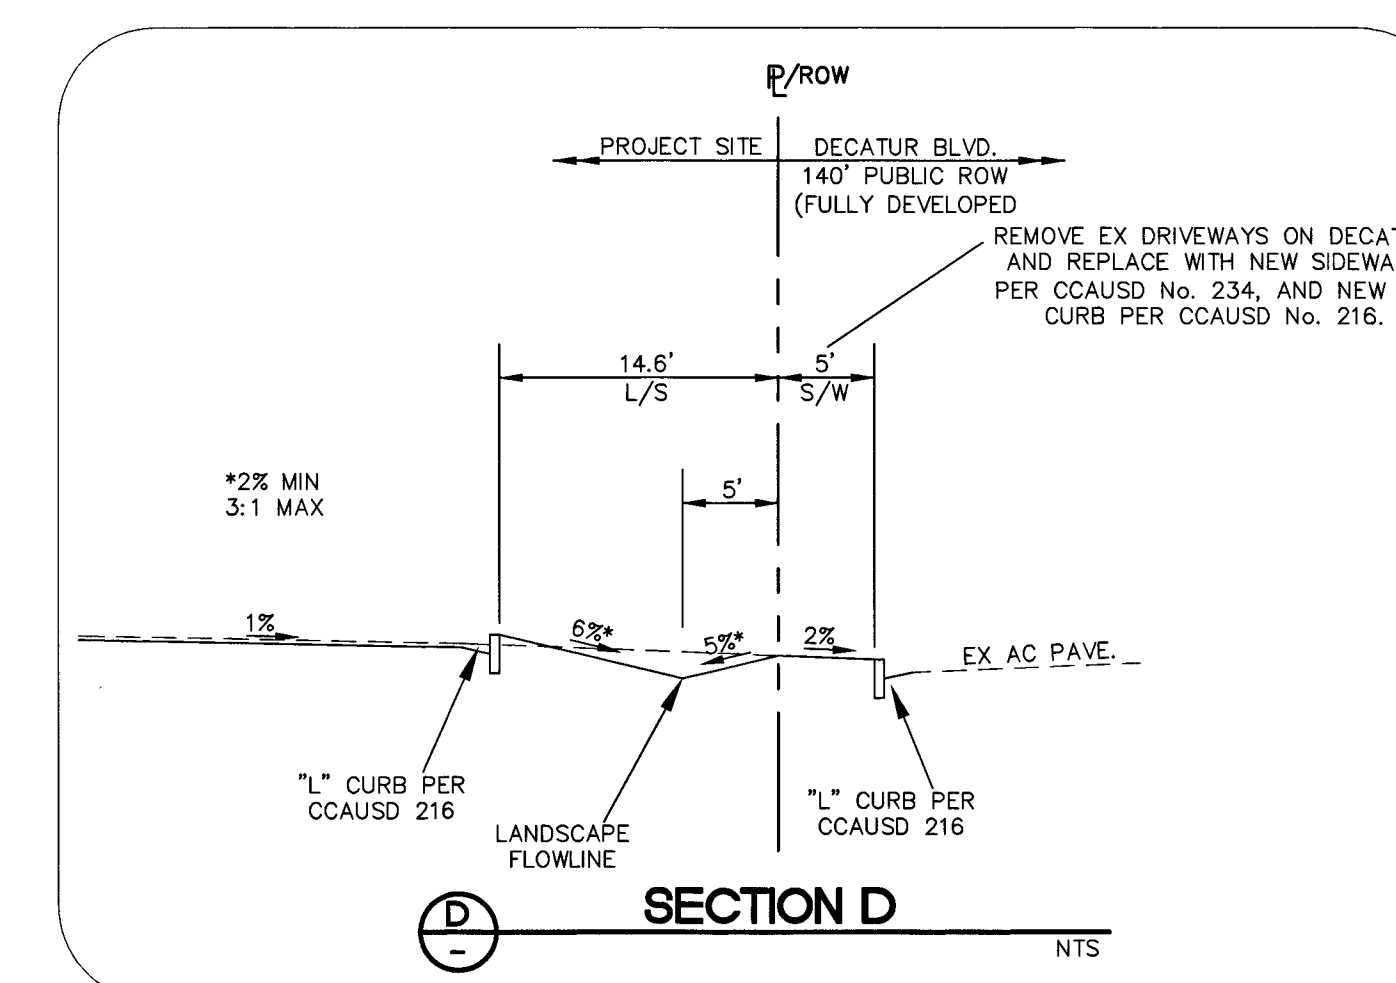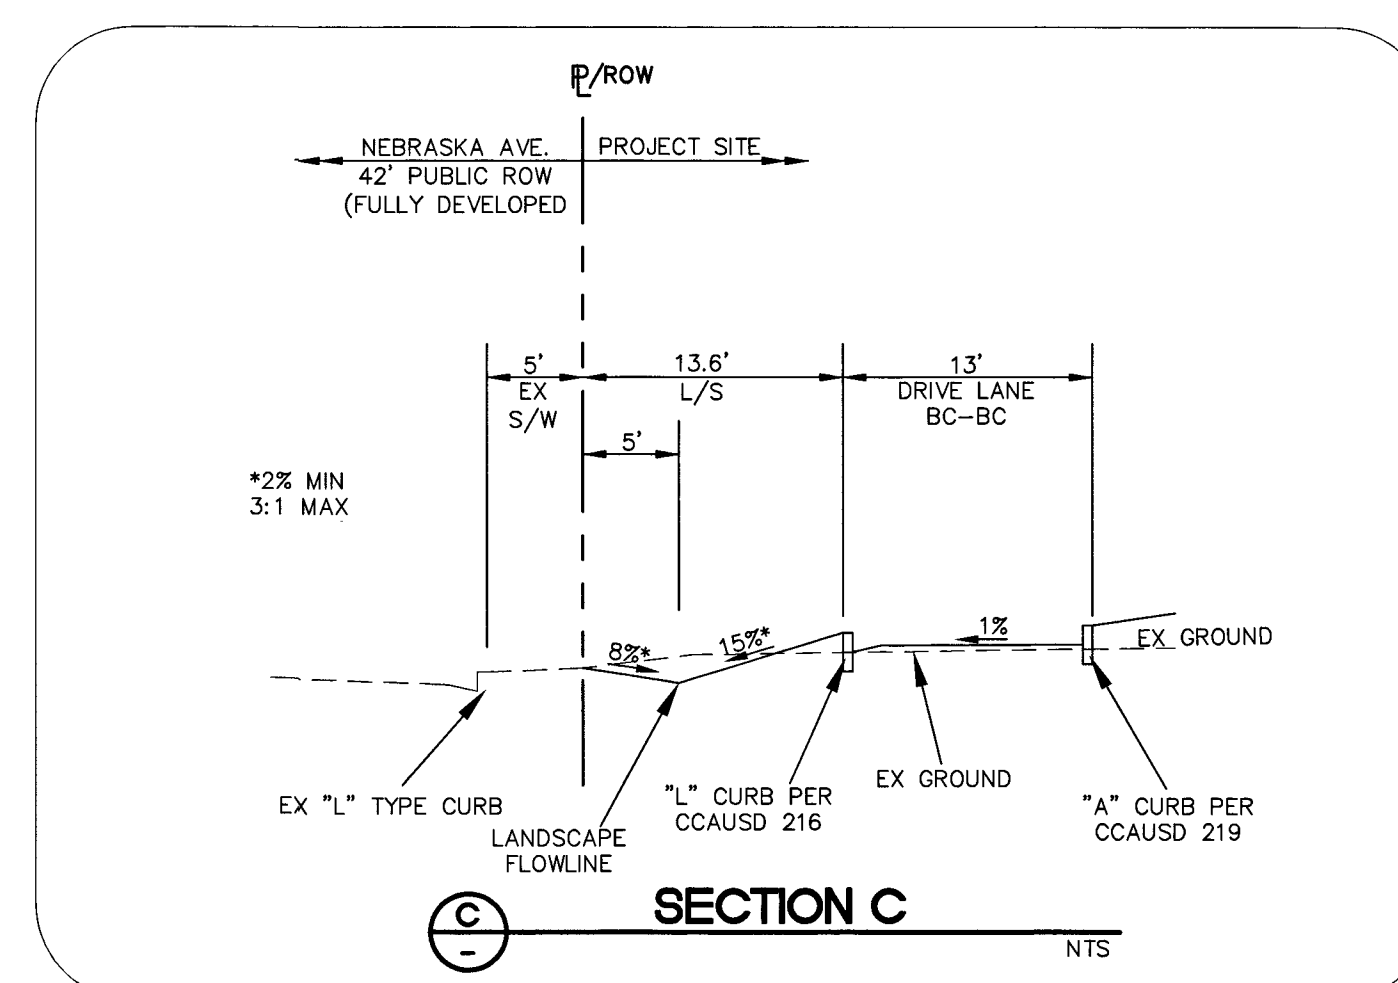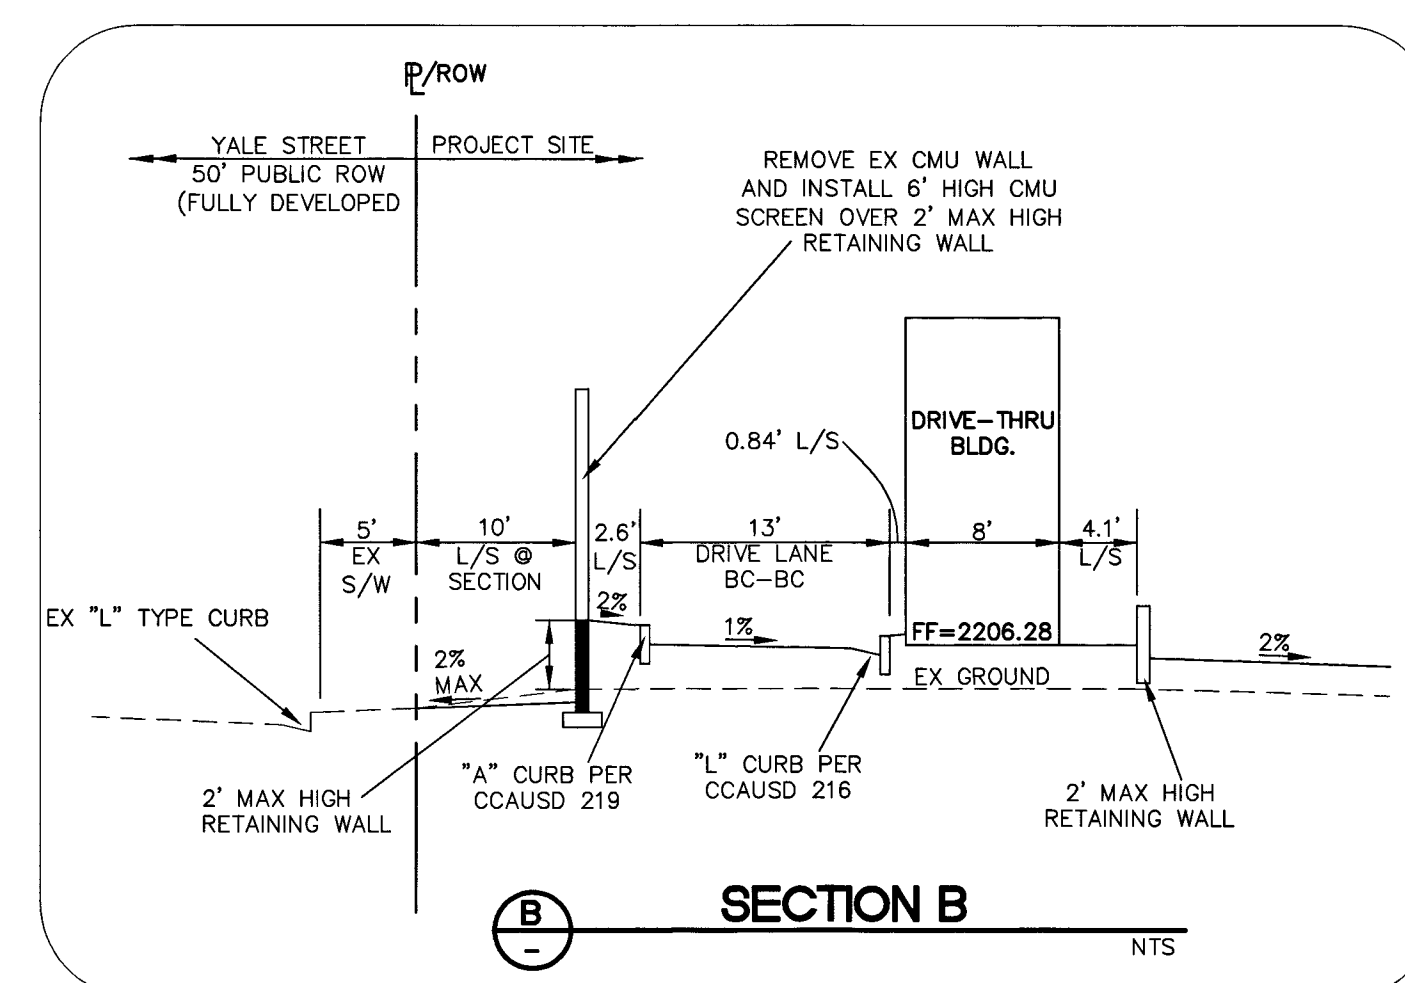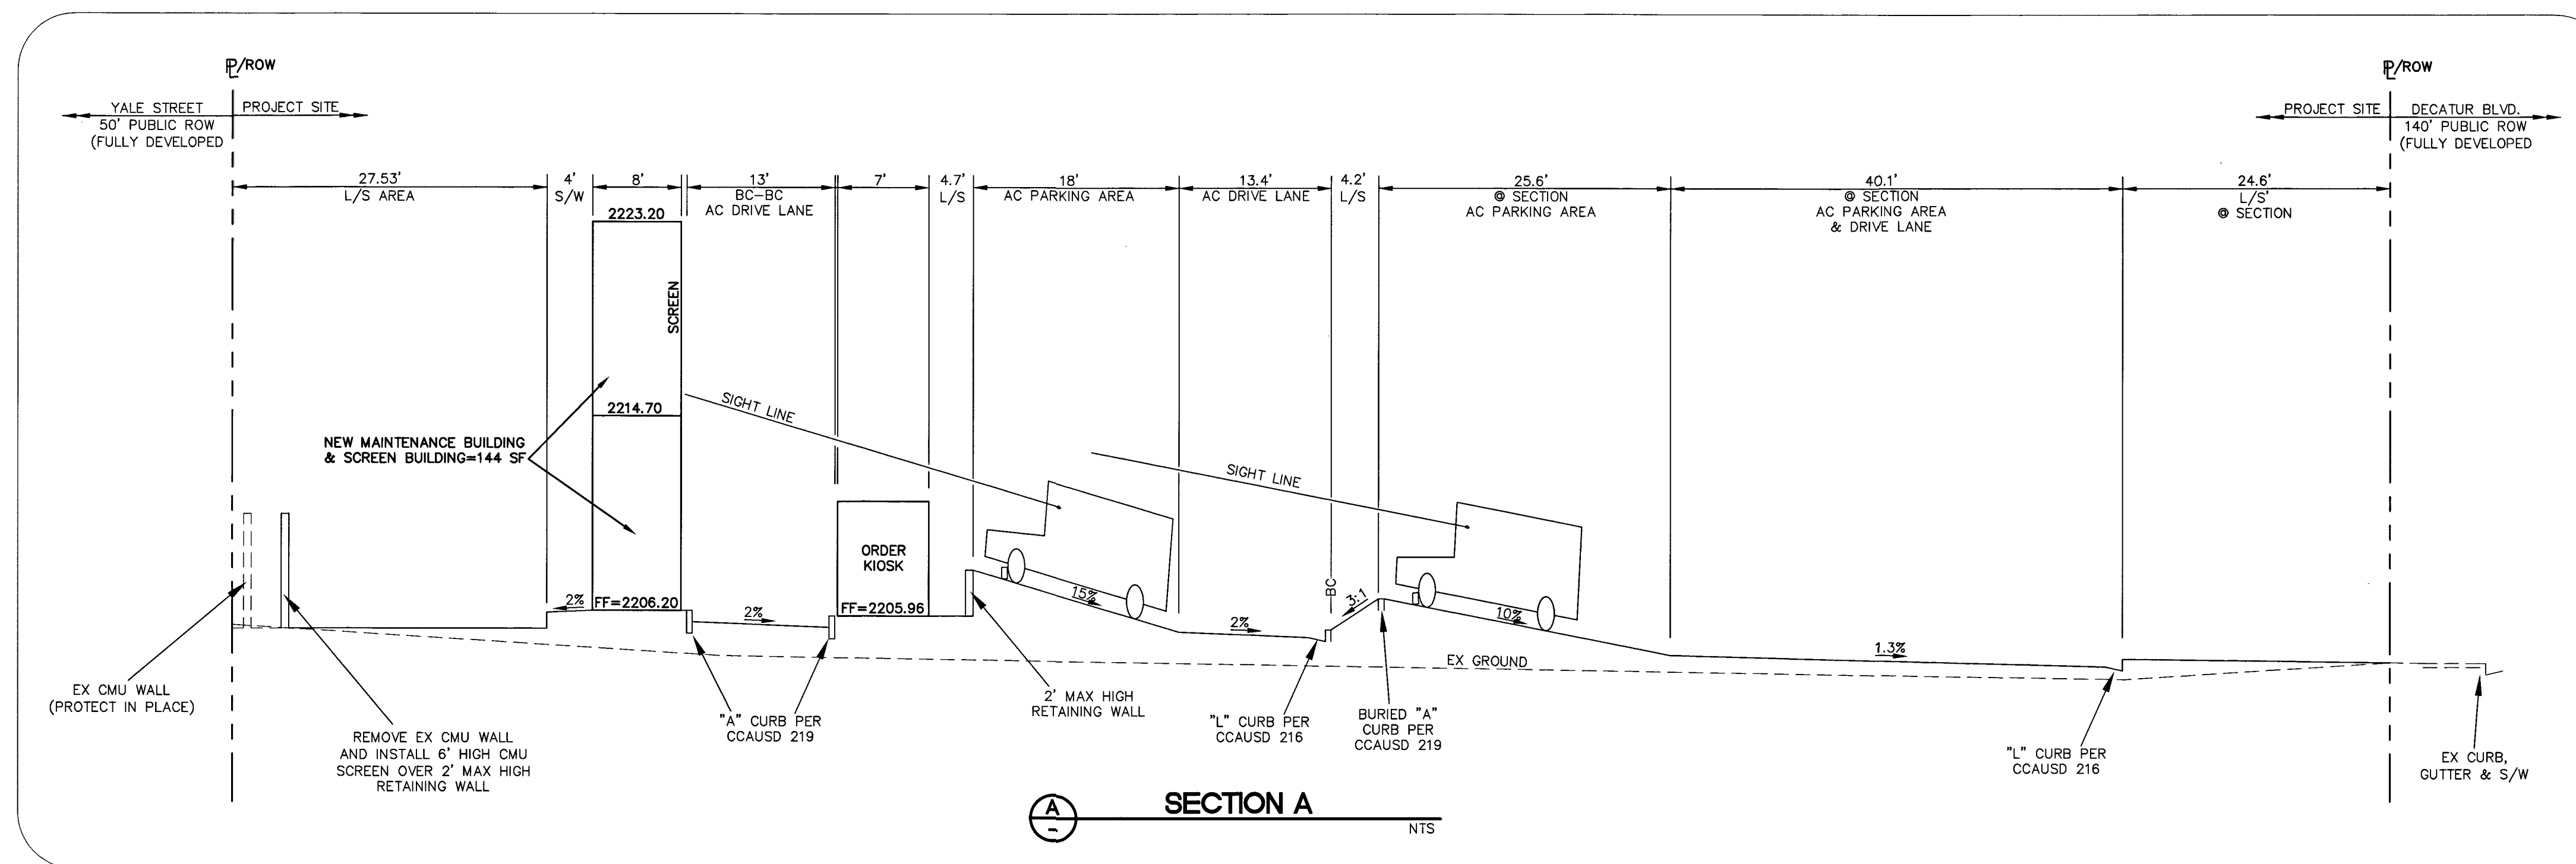



WALL CONSTRUCTION NOTES:

- ### WALL CONSTRUCTION NOTES
- 1) SEE GEOTECHNICAL REPORT AND STRUCTURAL PLANS FOR WALL AND FOOTING DESIGN.
 - 2) SEE GEOTECHNICAL REPORT FOR TOP OF FOOTING COVER. THESE PLANS ASSUME A MINIMUM 0.67' ± OF COVER OVER TOP OF FOOTER.
 - 3) SEE STRUCTURAL PLANS FOR SOLID GROUTING AND WATERPROOFING DESIGN.
 - 4) TOP OF RETAINING WALL (TRW) AND TOP OF FOOTER (TF) ELEVATIONS SHOWN ON THE GRADING PLAN ARE APPROXIMATE AND NEED TO BE VERIFIED BY MASON WORK.
 - 5) ALL WALLS SHALL CONFORM TO CITY OF LAS VEGAS STANDARDS.

GEOTECHNICAL NOTE:

ALL GRADING SHALL CONFORM TO THE SOIL REPORT.
ENGINEER: GEOTEK, INC.
JOB NUMBER: 14533-LV
DATE: JANUARY 7, 2019

NOTE: GEOTECHNICAL REPORT OUTLINES SPECIAL CONSIDERATIONS FOR OVEREXCAVATION, PAD DESIGN AND RETAINING WALL DESIGN DUE TO POOR SOIL CONDITIONS. REFER TO GEOTECHNICAL REPORT FOR ALL EARTHWORK ACTIVITIES.

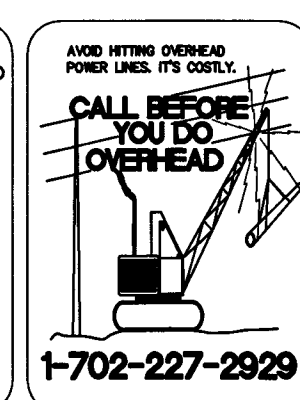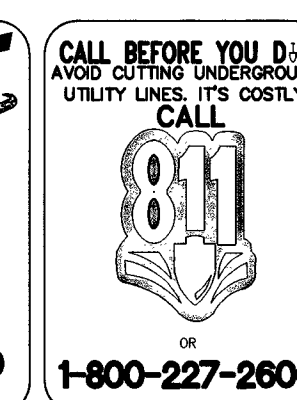[illegible]

DWYER ENGINEERING INC.

 CIVIL ENGINEERS
 LAND SURVEYORS
 WATER RIGHTS
 LAND USE PLANNING
 (702) 254-2200
 fax: (702) 254-2236
 7510 SMOKE RANCH RD., SUITE E
 LAS VEGAS, NEVADA 89126

SECTIONS AND DETAILS SHEET

BURGER 51

101 N. DECATUR

CITY OF LAS VEGAS, NEVADA

A.P.N.: 138-25-801-001

JOB No.	18340
DATE:	07/12/19
VERT. SCALE:	N/A
HORIZ. SCALE:	N/A
DRAWN BY:	CJL
CHECKED BY:	DAD
SHEET	

619-00188
107V7959