
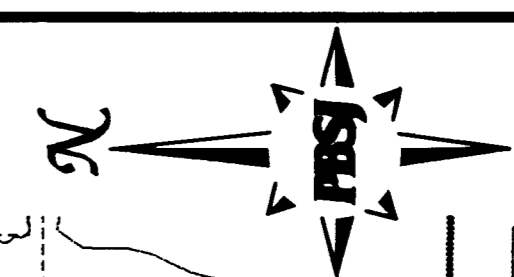


MATCHLINE STA 182+00.00
SEE DWG No. C17

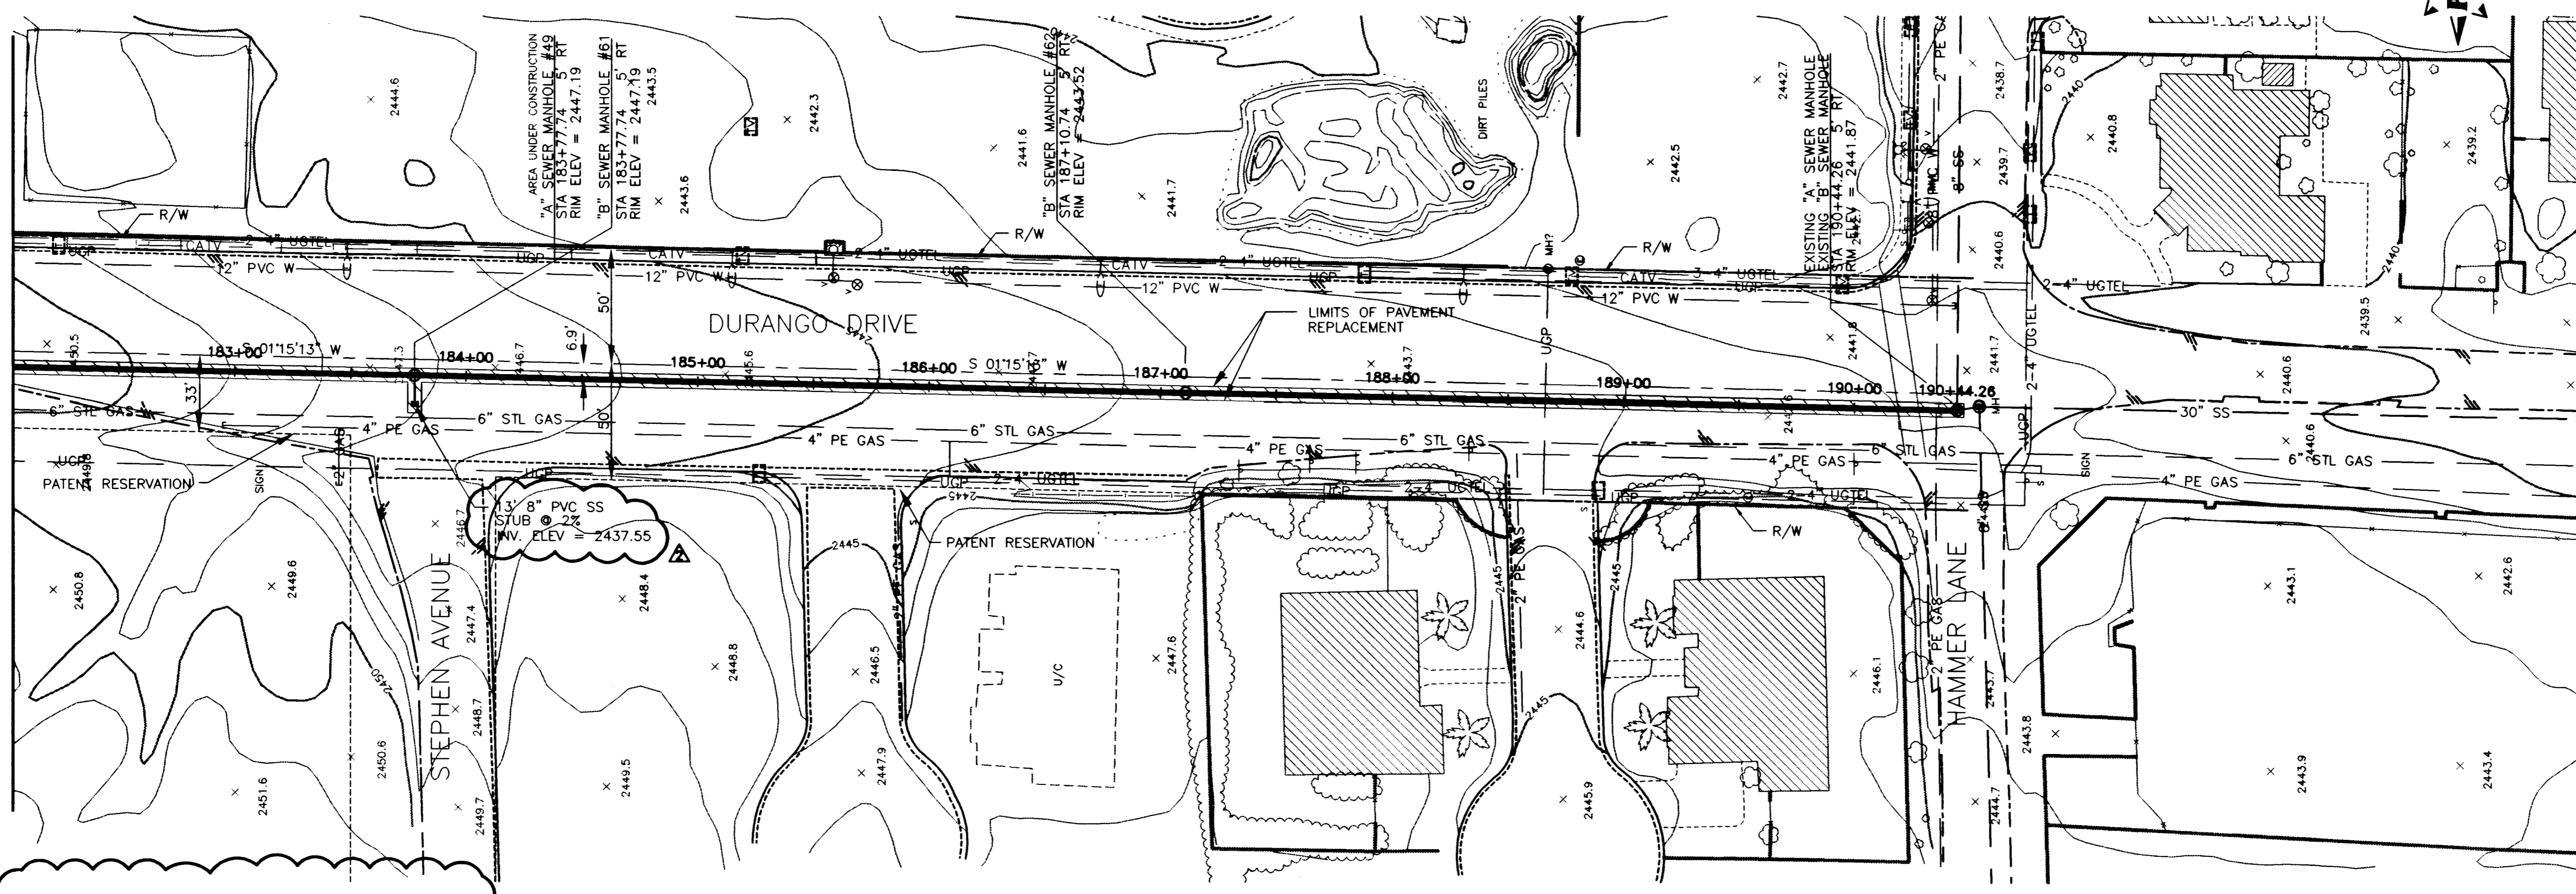

SANITARY SEWER ALTERNATIVES


ALT "A" - 8" SEWER STA 1+03.75 TO STA 18+80.47
10" SEWER STA 18+80.47 TO STA 98+90.83
27" SEWER STA 98+90.83 TO STA 125+20.39
30" SEWER STA 125+20.39 TO STA 156+66.01
36" SEWER STA 156+66.01 TO STA 190+44.26
ALT "B" - 8" SEWER STA 1+03.75 TO STA 190+44.26 (FOR BIDDING PURPOSES ONLY)

NOTE:
ALL EXISTING UTILITY LOCATIONS SHOWN HEREON ARE APPROXIMATE ONLY. IT SHALL BE THE CONTRACTOR'S RESPONSIBILITY TO DETERMINE THE EXACT VERTICAL AND HORIZONTAL LOCATION OF ALL EXISTING UNDERGROUND UTILITIES PRIOR TO CONSTRUCTION AND RELOCATE THESE UTILITIES AS NECESSARY. NO REPRESENTATION IS MADE THAT ALL UTILITIES ARE SHOWN HEREON. THE ENGINEER ASSUMES NO LIABILITY FOR UTILITIES NOT SHOWN OR UTILITIES NOT SHOWN IN THEIR PROPER LOCATIONS.

SCALE: HORIZ. 1"=40'
VERT. 1"=4'

Call before you Dig
1-800-227-2600

MATCHLINE STA 182+00.00
SEE DWG No. C17

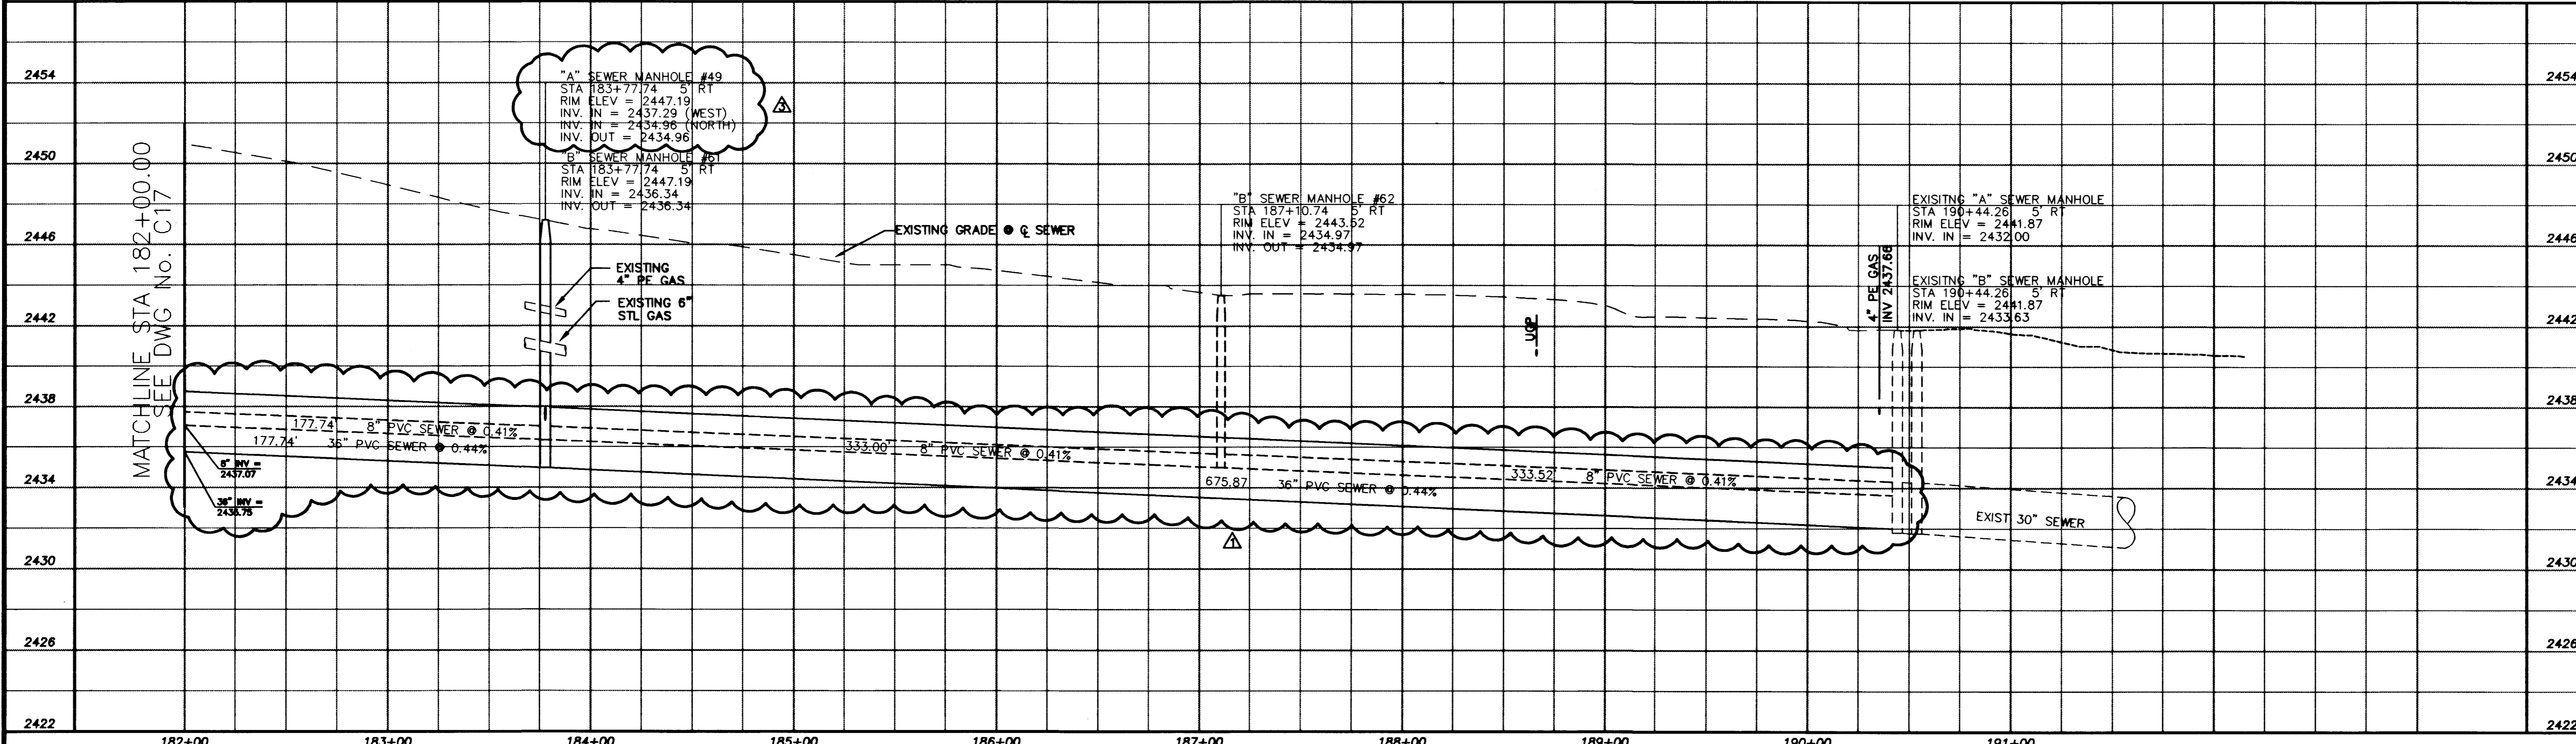


REVISIONS

NO.	DATE	DESCRIPTION	APPROVED
1	10/1/98	Changed Pipe Size from 36" to 30"	
2	10/1/98	Changed Pipe Invert Elevation	
3	10/1/98	Changed Manhole Invert Elevation	
4	10/1/98	Changed Manhole Invert Elevation	

DURANGO INTERCEPTOR SEWER
DESIGNED BY: J. LUSTIG
CHECKED BY: L. ANTWEIL
DATE: 8-31-98


PBS&J
501 N. Green Valley Hwy.
Henderson, Nevada 89014
PHONE: 702/733-7200
FAX: 702/733-7200

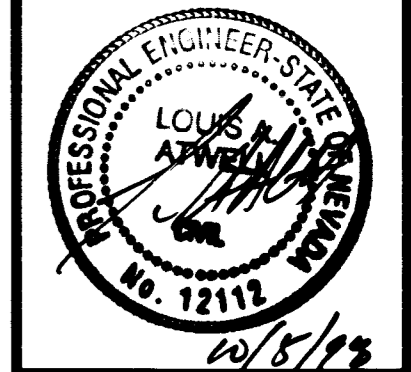

Department of Public Works
**DURANGO INTERCEPTOR SEWER
PLAN AND PROFILE**
STA 182+00.00 TO STA 190+44.26



DRAWING No. 23
C18

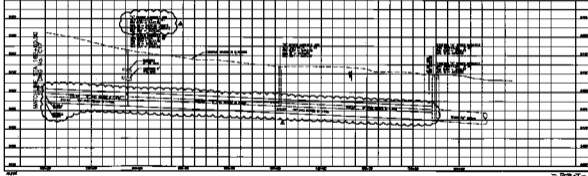

MATCHLINE STA. 188+00.00
SHEET NO. 1

GENERAL NOTES

1. SEE GENERAL NOTES TO ALL PROJECTS.
2. ALL WORK SHALL BE IN ACCORDANCE WITH THE LATEST EDITIONS OF THE STANDARD SPECIFICATIONS FOR PUBLIC WORKS, AS APPLICABLE.
3. ALL MATERIALS SHALL BE SUBJECT TO INSPECTION AND APPROVAL BY THE DISTRICT ENGINEER.
4. ALL CONSTRUCTION SHALL BE IN ACCORDANCE WITH THE LATEST EDITIONS OF THE STANDARD SPECIFICATIONS FOR PUBLIC WORKS, AS APPLICABLE.
5. ALL WORK SHALL BE COMPLETED WITHIN THE SPECIFIED TIME FRAME.
6. ALL UTILITIES SHALL BE PROTECTED AND DEEPER THAN THE PROPOSED SEWER LINE.
7. ALL EROSION CONTROL MEASURES SHALL BE INSTALLED AND MAINTAINED THROUGHOUT CONSTRUCTION.
8. ALL DISTURBED AREAS SHALL BE RESTORED TO ORIGINAL OR BETTER CONDITION.
9. ALL NEIGHBORING PROPERTIES SHALL BE PROTECTED FROM DAMAGE.
10. ALL WORK SHALL BE SUBJECT TO THE SUPERVISION OF THE DISTRICT ENGINEER.

NOTES

1. ALL CONSTRUCTION SHALL BE IN ACCORDANCE WITH THE LATEST EDITIONS OF THE STANDARD SPECIFICATIONS FOR PUBLIC WORKS, AS APPLICABLE.

2. ALL MATERIALS SHALL BE SUBJECT TO INSPECTION AND APPROVAL BY THE DISTRICT ENGINEER.

3. ALL CONSTRUCTION SHALL BE COMPLETED WITHIN THE SPECIFIED TIME FRAME.


4. ALL UTILITIES SHALL BE PROTECTED AND DEEPER THAN THE PROPOSED SEWER LINE.

5. ALL EROSION CONTROL MEASURES SHALL BE INSTALLED AND MAINTAINED THROUGHOUT CONSTRUCTION.

6. ALL DISTURBED AREAS SHALL BE RESTORED TO ORIGINAL OR BETTER CONDITION.

7. ALL NEIGHBORING PROPERTIES SHALL BE PROTECTED FROM DAMAGE.

8. ALL WORK SHALL BE SUBJECT TO THE SUPERVISION OF THE DISTRICT ENGINEER.

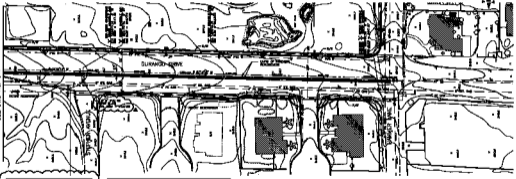

MATCHLINE STA. 188+00.00
SHEET NO. 1



Department of Public Works
**DURANGO INTERCEPTOR SEWER
 PLAN AND PROFILE**
 STA. 188+00.00 TO STA. 190+44.26



City of Durango
 Public Works Department

REVISIONS

NO.	DATE	DESCRIPTION
1	10/15/00	ISSUED FOR BIDDING
2	11/15/00	REVISED PER COMMENTS
3	12/15/00	REVISED PER COMMENTS
4	01/15/01	REVISED PER COMMENTS
5	02/15/01	REVISED PER COMMENTS
6	03/15/01	REVISED PER COMMENTS
7	04/15/01	REVISED PER COMMENTS
8	05/15/01	REVISED PER COMMENTS
9	06/15/01	REVISED PER COMMENTS
10	07/15/01	REVISED PER COMMENTS
11	08/15/01	REVISED PER COMMENTS
12	09/15/01	REVISED PER COMMENTS
13	10/15/01	REVISED PER COMMENTS
14	11/15/01	REVISED PER COMMENTS
15	12/15/01	REVISED PER COMMENTS
16	01/15/02	REVISED PER COMMENTS
17	02/15/02	REVISED PER COMMENTS
18	03/15/02	REVISED PER COMMENTS
19	04/15/02	REVISED PER COMMENTS
20	05/15/02	REVISED PER COMMENTS
21	06/15/02	REVISED PER COMMENTS
22	07/15/02	REVISED PER COMMENTS
23	08/15/02	REVISED PER COMMENTS
24	09/15/02	REVISED PER COMMENTS
25	10/15/02	REVISED PER COMMENTS
26	11/15/02	REVISED PER COMMENTS
27	12/15/02	REVISED PER COMMENTS
28	01/15/03	REVISED PER COMMENTS
29	02/15/03	REVISED PER COMMENTS
30	03/15/03	REVISED PER COMMENTS
31	04/15/03	REVISED PER COMMENTS
32	05/15/03	REVISED PER COMMENTS
33	06/15/03	REVISED PER COMMENTS
34	07/15/03	REVISED PER COMMENTS
35	08/15/03	REVISED PER COMMENTS
36	09/15/03	REVISED PER COMMENTS
37	10/15/03	REVISED PER COMMENTS
38	11/15/03	REVISED PER COMMENTS
39	12/15/03	REVISED PER COMMENTS
40	01/15/04	REVISED PER COMMENTS
41	02/15/04	REVISED PER COMMENTS
42	03/15/04	REVISED PER COMMENTS
43	04/15/04	REVISED PER COMMENTS
