
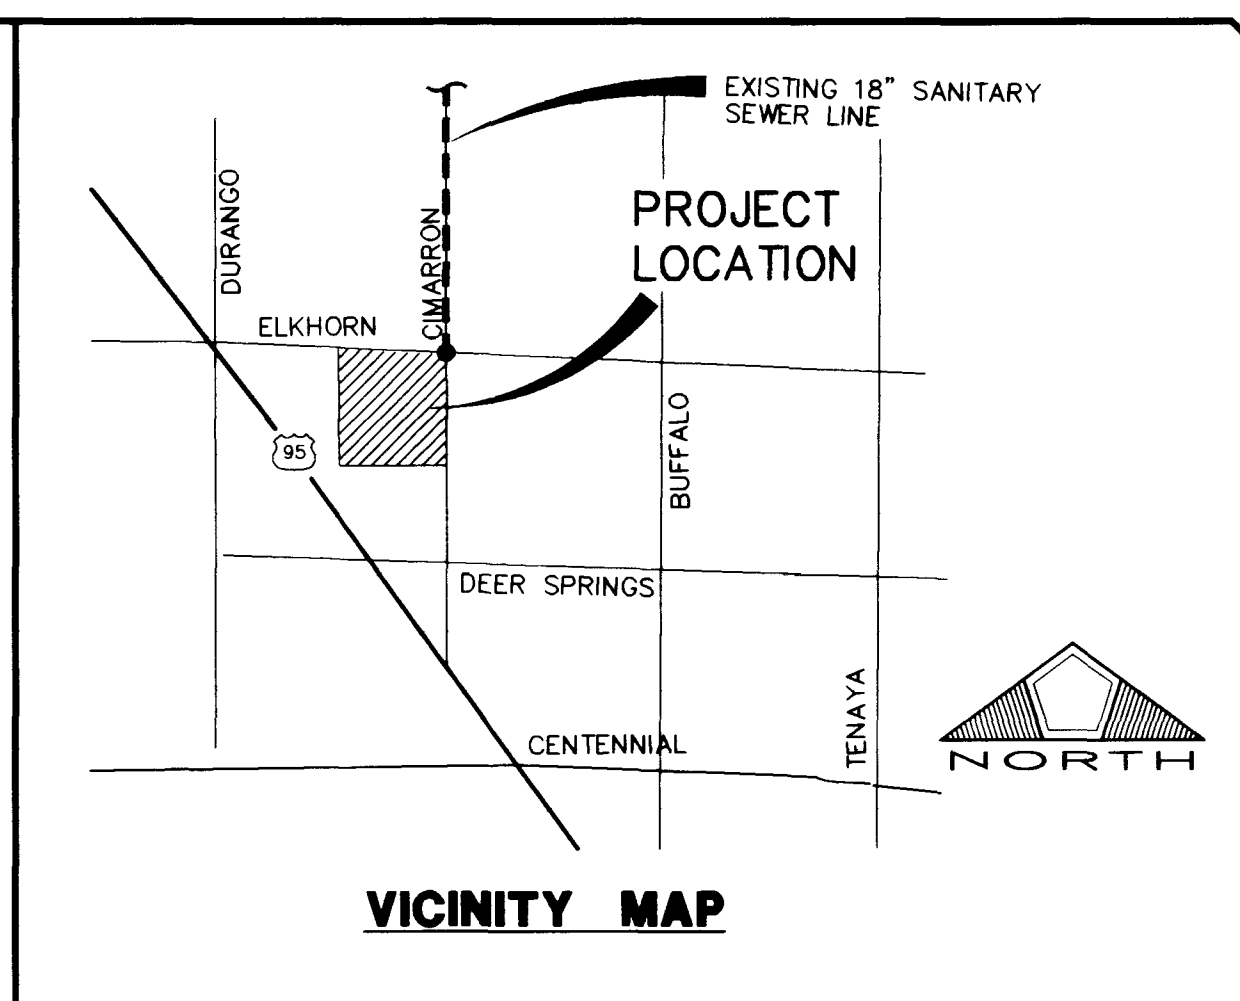
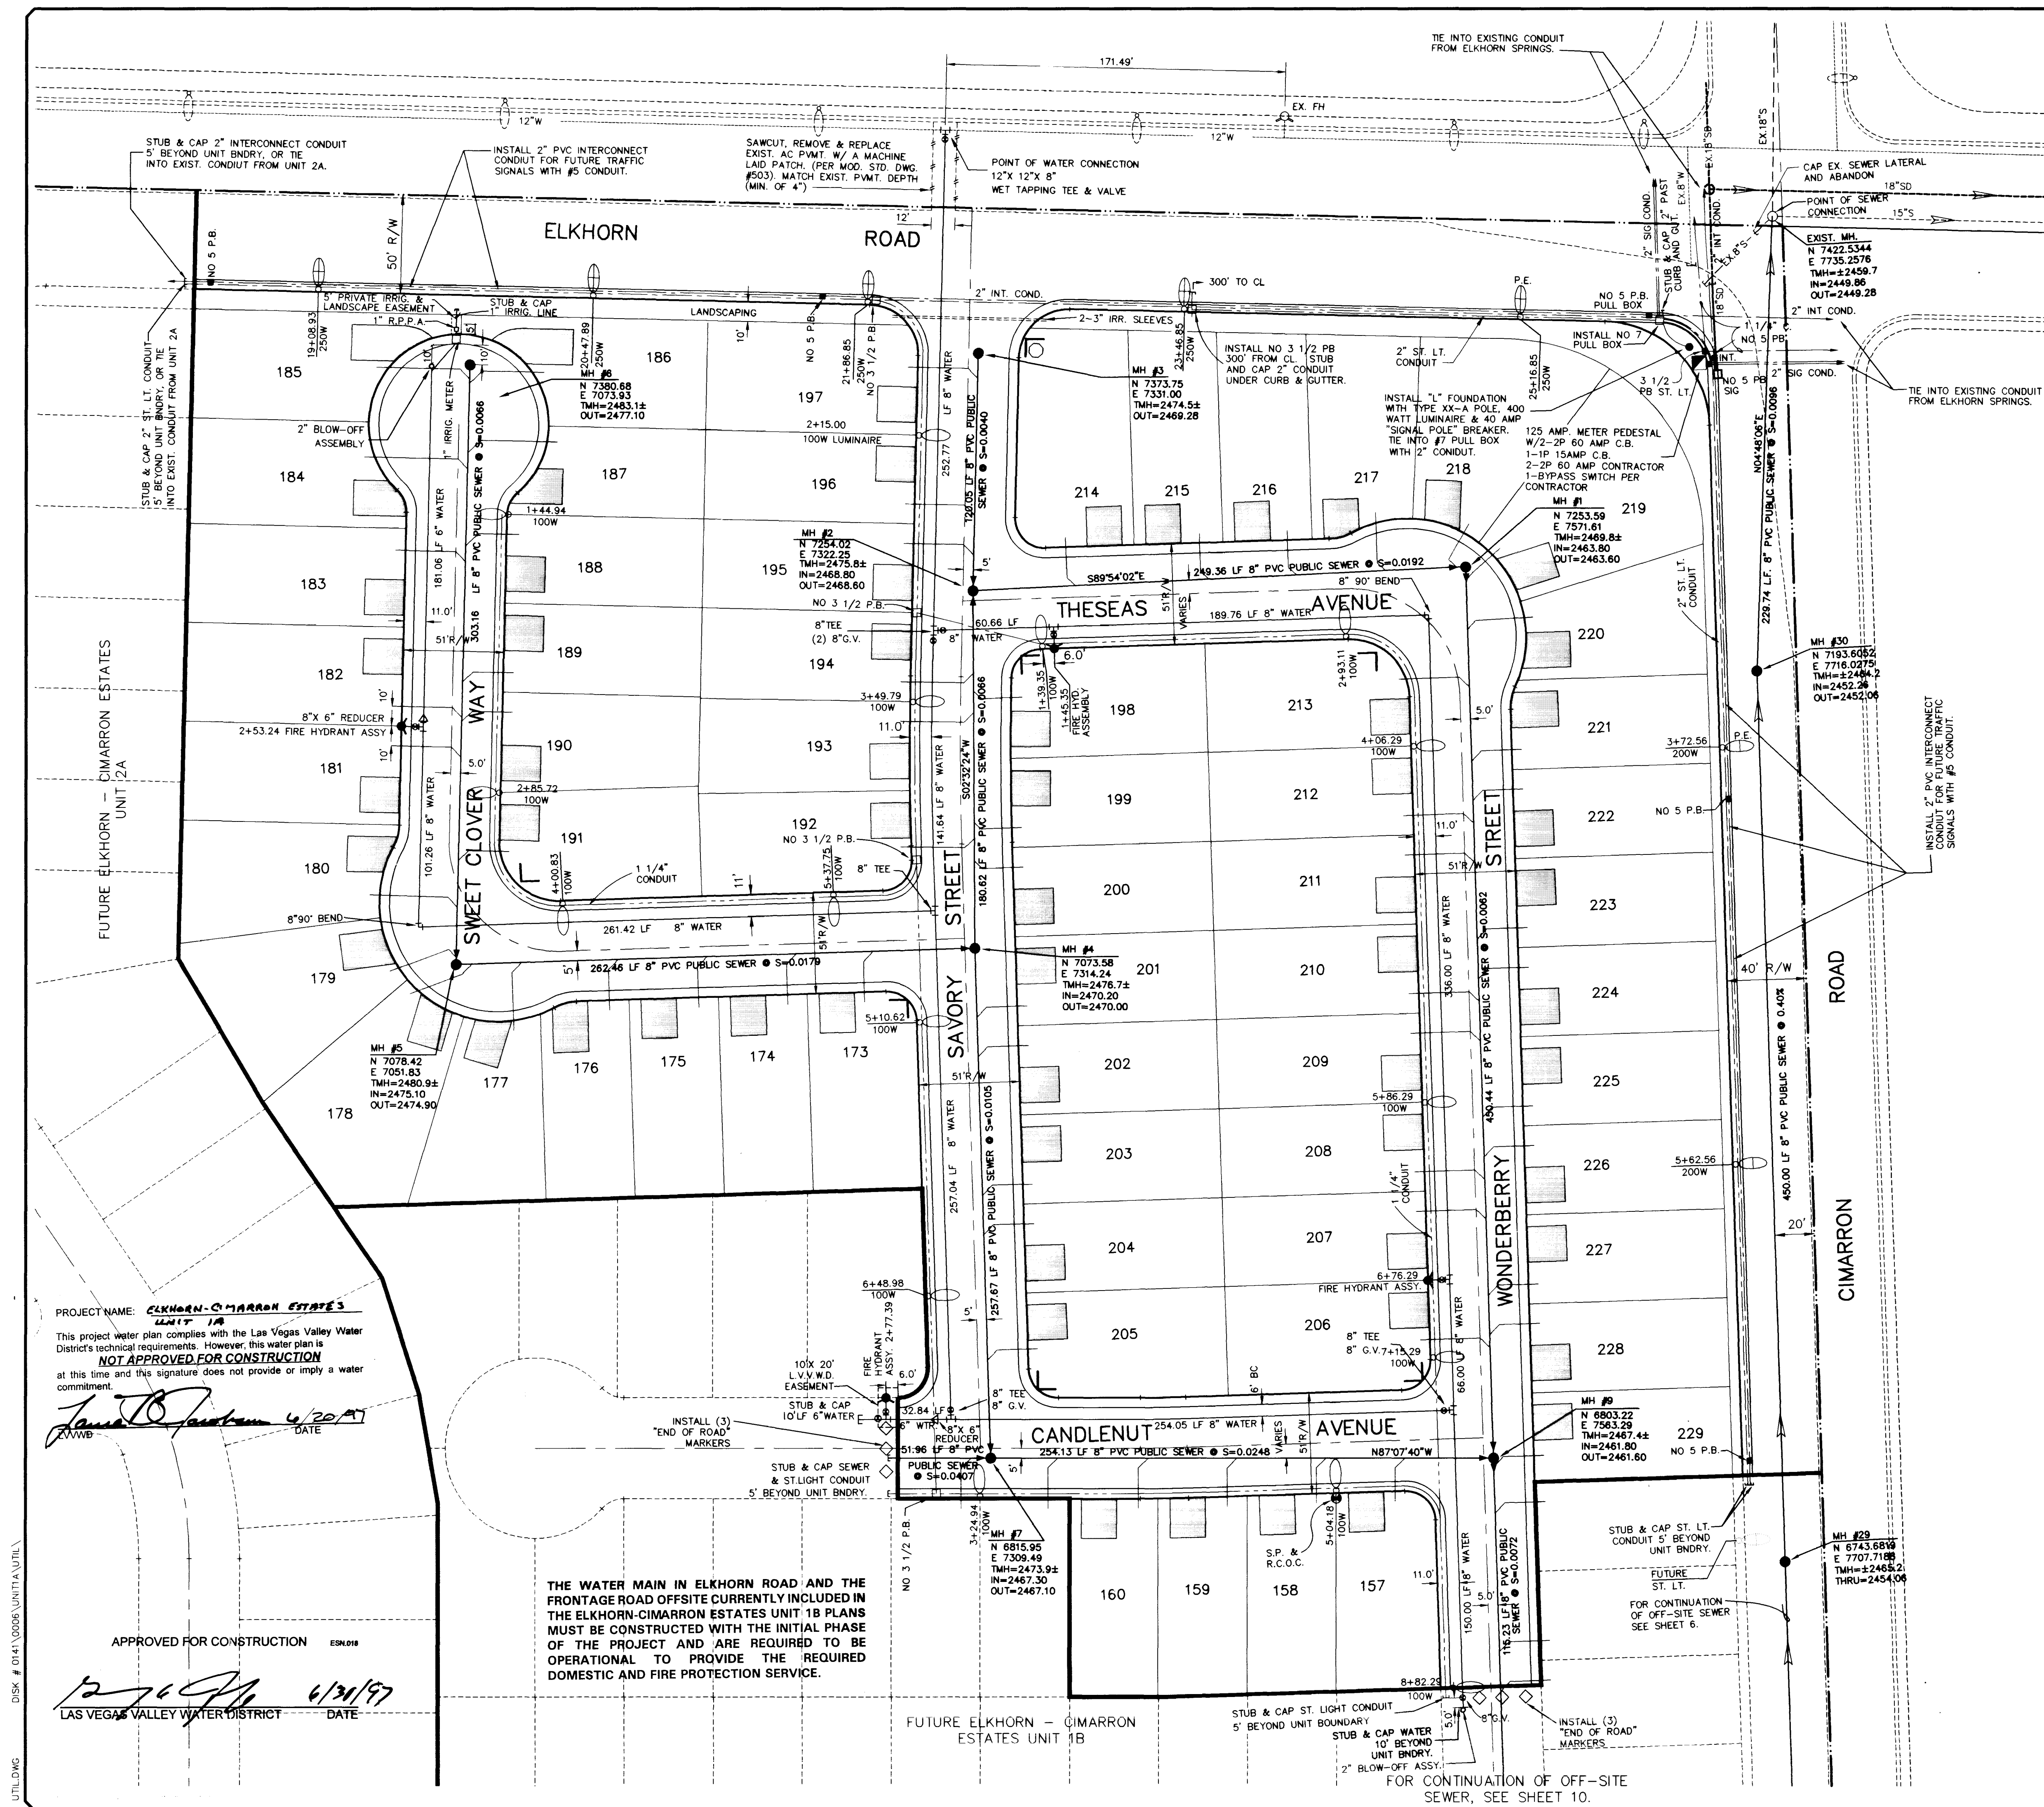


UTILITY LEGEND

W	EXISTING WATER LINE
8" WATER MAIN	PROPOSED WATER LINE
8" G.V.	EXISTING FIRE HYDRANT
8" G.V.	PROPOSED FIRE HYDRANT
8" G.V.	GATE VALVE
8" G.V.	REDUCER
S	EXISTING SEWER LINE
8" SEWER MAIN	PROPOSED SEWER LINE
8" SEWER MAIN	PROPOSED SEWER LATERAL
8" SEWER MAIN	EXISTING SEWER MANHOLE
8" SEWER MAIN	PROPOSED SEWER MANHOLE
100W	EXISTING CONDUIT
200W	LUMINAIRE AS NOTED
250W	W/ 11 GA. POLE
P.B.	PROPOSED NO. 3-1/2 CONCRETE PULL BOX W/ METAL COVER
P.B.	PROPOSED NO. 7 CONCRETE PULL BOX W/ METAL COVER
P.B.	PROPOSED NO. 5 CONCRETE PULL BOX W/ METAL COVER
1 1/4" PVC CONDUIT	1 1/4" PVC CONDUIT
2" PVC CONDUIT	2" PVC CONDUIT
2" PVC SIGNAL CONDUIT	2" PVC SIGNAL CONDUIT
CONCRETE DRIVEWAY	CONCRETE DRIVEWAY
2" BLOW-OFF ASSEMBLY W/CAP	2" BLOW-OFF ASSEMBLY W/CAP
P.E.	PHOTO EYE
STREET NAME SIGNS	STREET NAME SIGNS


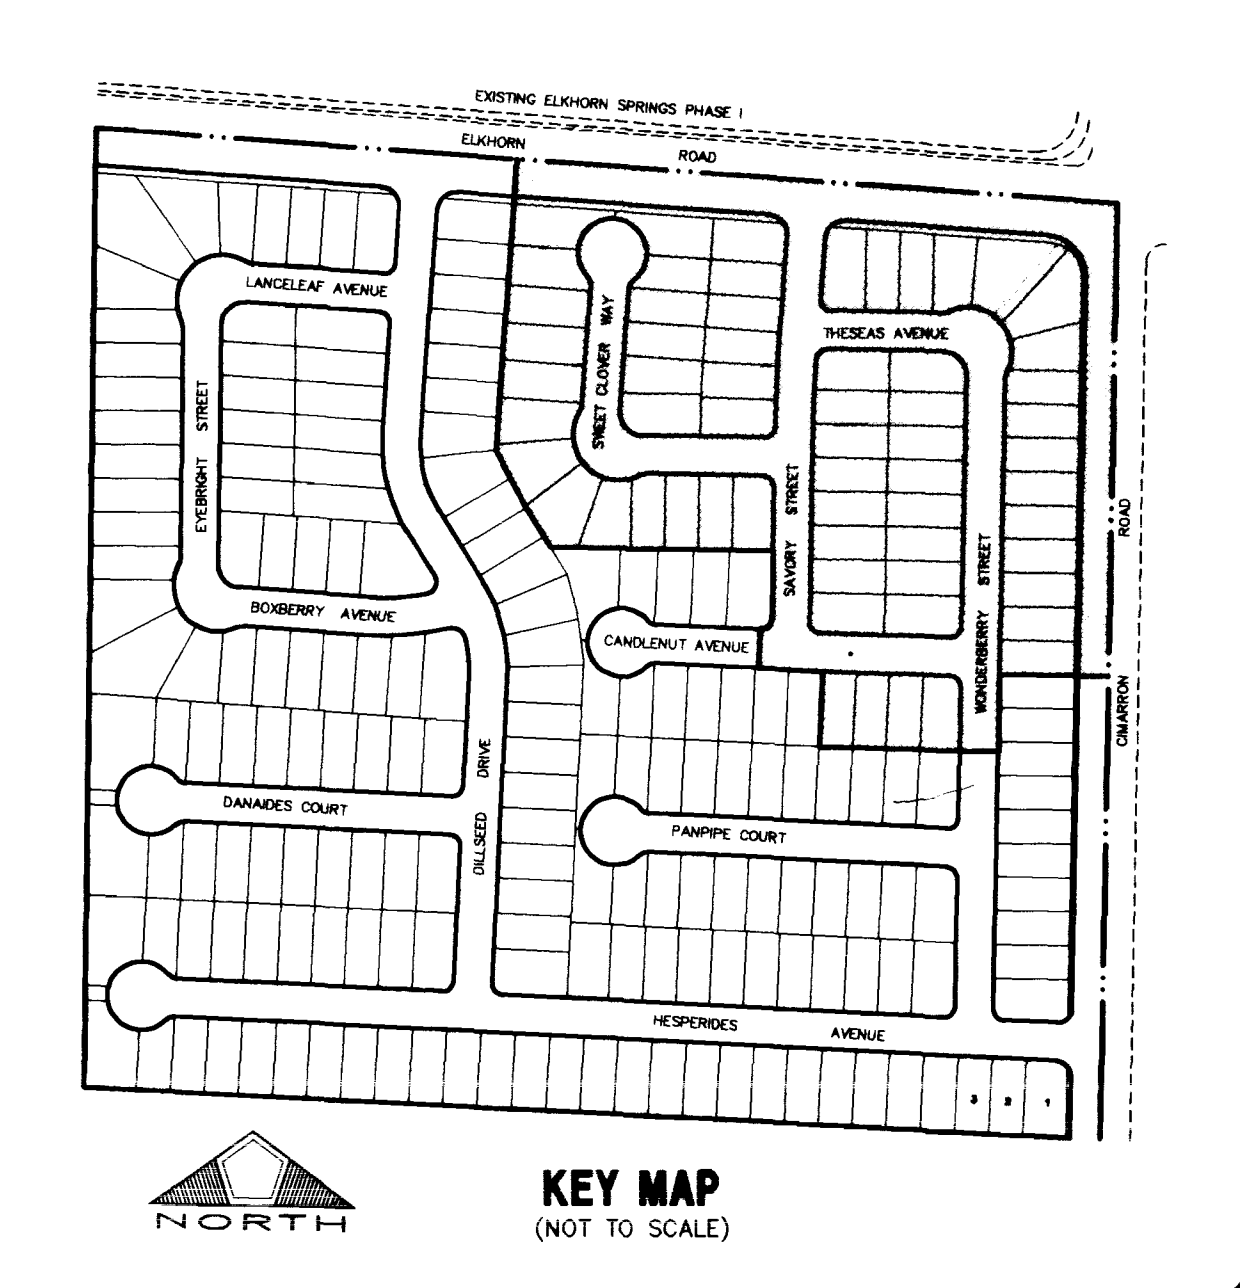


NO. DESCRIPTION	DATE	APPROVED
RECOMMENDED BY: [Signature]	5/20/97	
DESIGNED BY: [Signature]	5/20/97	
CHECKED BY: [Signature]	5/20/97	
JOB NO.: 0141.0006		
P. E. # 8200		
SCALE: 1" = 40'		

PENTACORE
CIVIL ENGINEERING - LAND SURVEYING - PLANNING
CONSTRUCTION MANAGEMENT - ADA CONSULTING
6763 WEST CHARLESTON BOULEVARD
LAS VEGAS, NEVADA 89102 (702)258-0115

EXECUTIVE DEVELOPMENT CORPORATION
ELKHORN - CIMARRON ESTATES UNIT 1A
UTILITY PLAN

SHEET **4**
OF 12

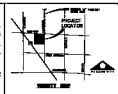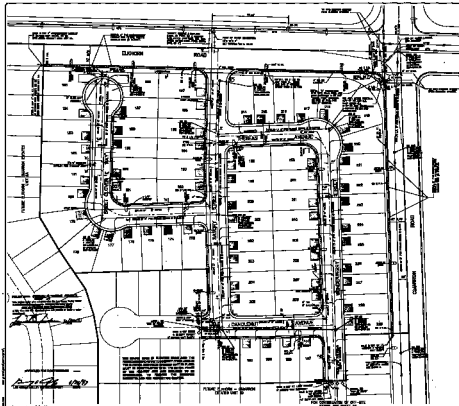

UTILITY LEGEND

- 1" WATER MAIN
- 4" WATER MAIN
- 8" WATER MAIN
- 12" WATER MAIN
- 16" WATER MAIN
- 20" WATER MAIN
- 24" WATER MAIN
- 30" WATER MAIN
