


- 1 CONSTRUCT "A" TYPE ISLAND CURB PER CCUSD #219
- 2 CONSTRUCT "L" TYPE ISLAND CURB PER CCUSD #219
- 3 CONSTRUCT 8 1/2" PCC PAD WITH 6" TYPE II AGG. BASE, SEE PAVEMENT SECTION D ON DWG D-1
- 4 CONSTRUCT VALLEY GUTTER PER CCUSD #228
- 5 CONSTRUCT SPEED HUMP PER DETAIL ON DWG D-1
- 6 CONSTRUCT SPEED BUMP PER DETAIL ON DWG D-1
- 7 CONSTRUCT 4" AC PAVEMENT WITH 17" TYPE II AGG. BASE, SEE PAVEMENT SECTION C ON DWG D-1
- 8 CONSTRUCT COMMERCIAL DRIVEWAY, OPTION C, PER CCUSD #226
- 9 CONSTRUCT HALF WALL PER DETAIL ON DWG D-1
- 10 CONSTRUCT TACK ON ISLAND PER CCUSD #220
- 11 CONSTRUCT 5' SIDEWALK PER CCUSD #234
- 12 CONSTRUCT WHEEL CHAIR RAMP PER CCUSD #235, CASE I
- 13 CONSTRUCT "L" TYPE CURB AND GUTTER PER CCUSD #216
- 14 CONSTRUCT 4" CONCRETE PAD
- 15 CONSTRUCT TYPE "B" DROP INLET PER CCUSD #412
- 16 CONSTRUCT SIDEWALK DRAIN PER CCUSD #236
- 17 INSTALL END POST FOR CHAIN LINK FENCE PER CCUSD #252
- 18 NOT USED
- 19 CONSTRUCT 4" THICK CONCRETE SIDEWALK WITH WWF
- 20 CONSTRUCT WHEEL CHAIR RAMP PER CCUSD #235, CASE II

CURVE TABLE				
CURVE	LENGTH	RADIUS	DELTA	TANGENT
C1	76.07	265.00	16°28'48"	38.30
C2	12.66	100.50	07°12'54"	6.34
C3	5.91	9.50	35°39'37"	3.06
C4	20.78	10.00	119°03'40"	17.00

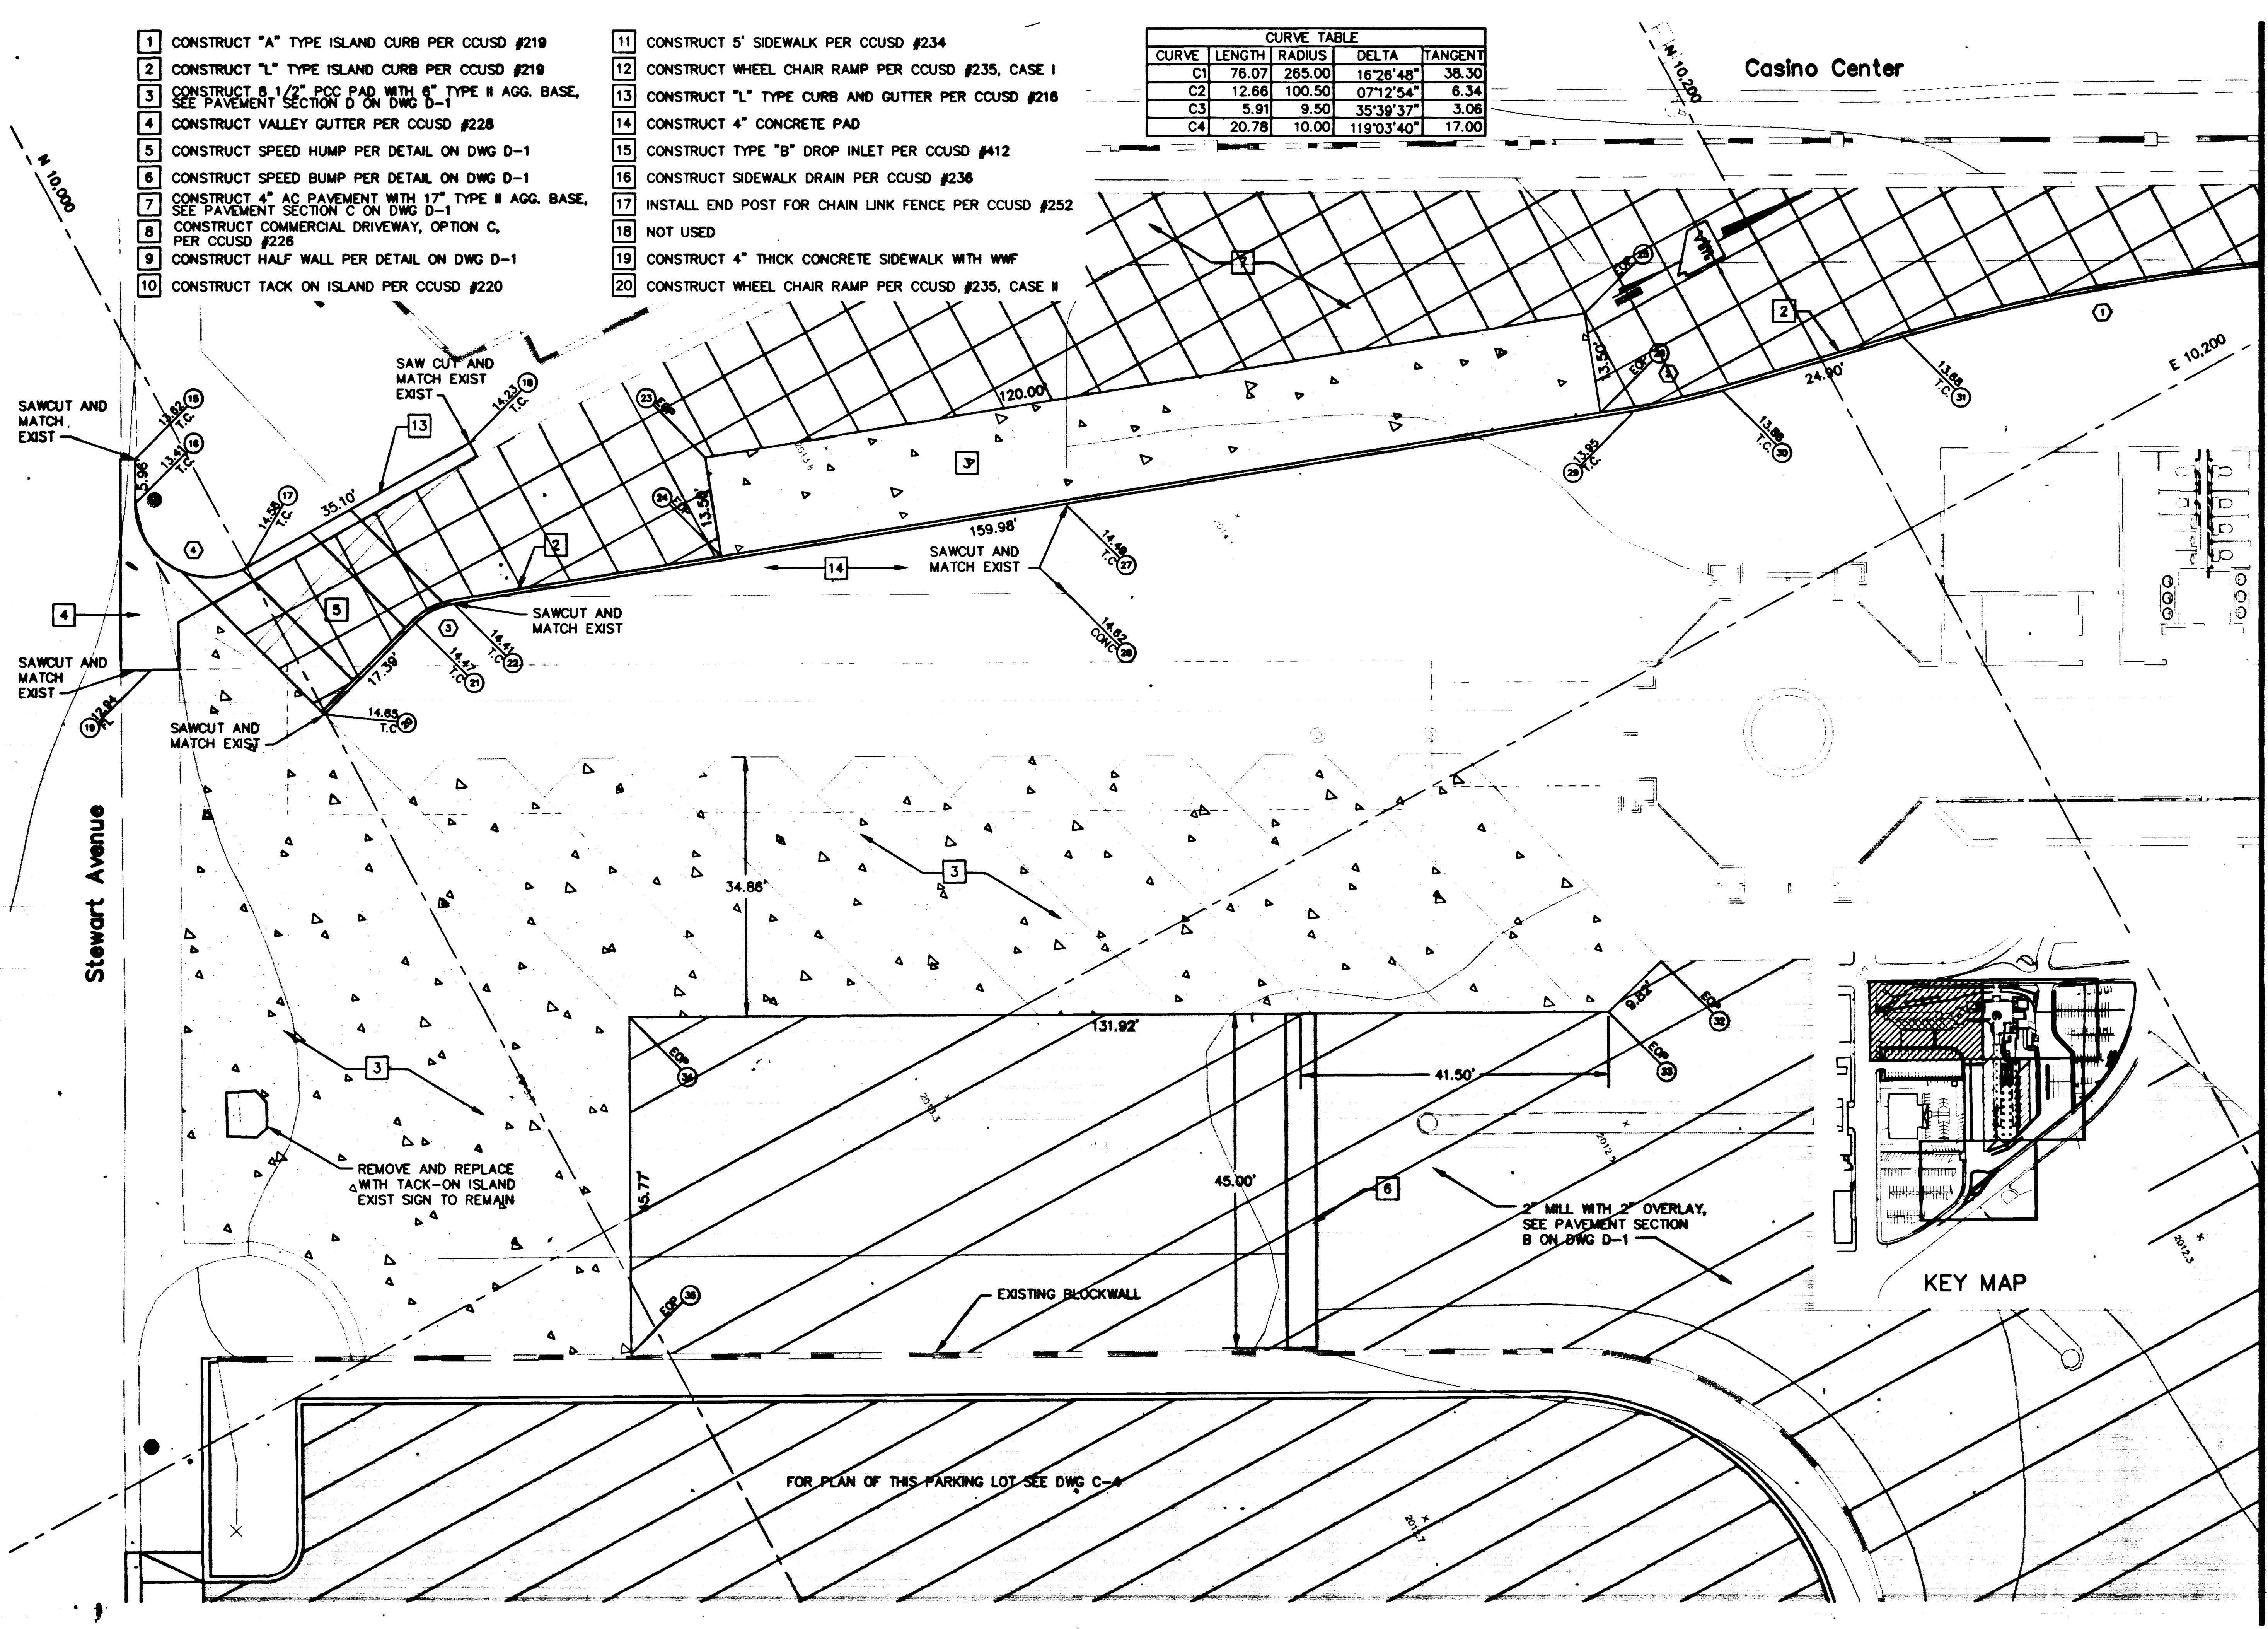

<p>APPROVED</p> <p>REVISIONS</p> <table border="1" style="width: 100%; border-collapse: collapse;"> <thead> <tr> <th>NO.</th> <th>DATE</th> <th>DESCRIPTION</th> </tr> </thead> <tbody> <tr> <td> </td> <td> </td> <td> </td> </tr> <tr> <td> </td> <td> </td> <td> </td> </tr> </tbody> </table>	NO.	DATE	DESCRIPTION							<p style="text-align: center;"><b>Casino Center</b></p> <p style="text-align: right;">E 10,200</p> <p style="text-align: center;">KEY MAP</p> <p style="text-align: center;">DOWNTOWN TRANSPORTATION CENTER REDESIGN</p> <p style="text-align: center;">SITE PLAN</p> <p style="text-align: center;">REGIONAL TRANSPORTATION COMMISSION</p> <p style="text-align: center;">JOB NO. 5226</p> <p style="text-align: center;">DATE: 03/30/98</p> <p style="text-align: center;">HORIZ. SCALE: 1"=10'</p> <p style="text-align: center;">VERT. SCALE: NONE</p> <p style="text-align: center;">DRAWN BY: WEM/LMW</p> <p style="text-align: center;">DESIGNED BY: JBA</p> <p style="text-align: center;">APPROVED BY: JBA</p> <p style="text-align: center;">DRAWING NO. C-5 OF C-8</p>
NO.	DATE	DESCRIPTION								

E:\CADD\WORK\5226\5226-05.DWG Plot No. 38 11:06:35 1998 Plotted by M.H.N.

