


FED RD REG NO	STATE	PROJECT NO	COUNTY	SHEET NO
9	NEVADA	STP-095-2(026)	CLARK	DE-1

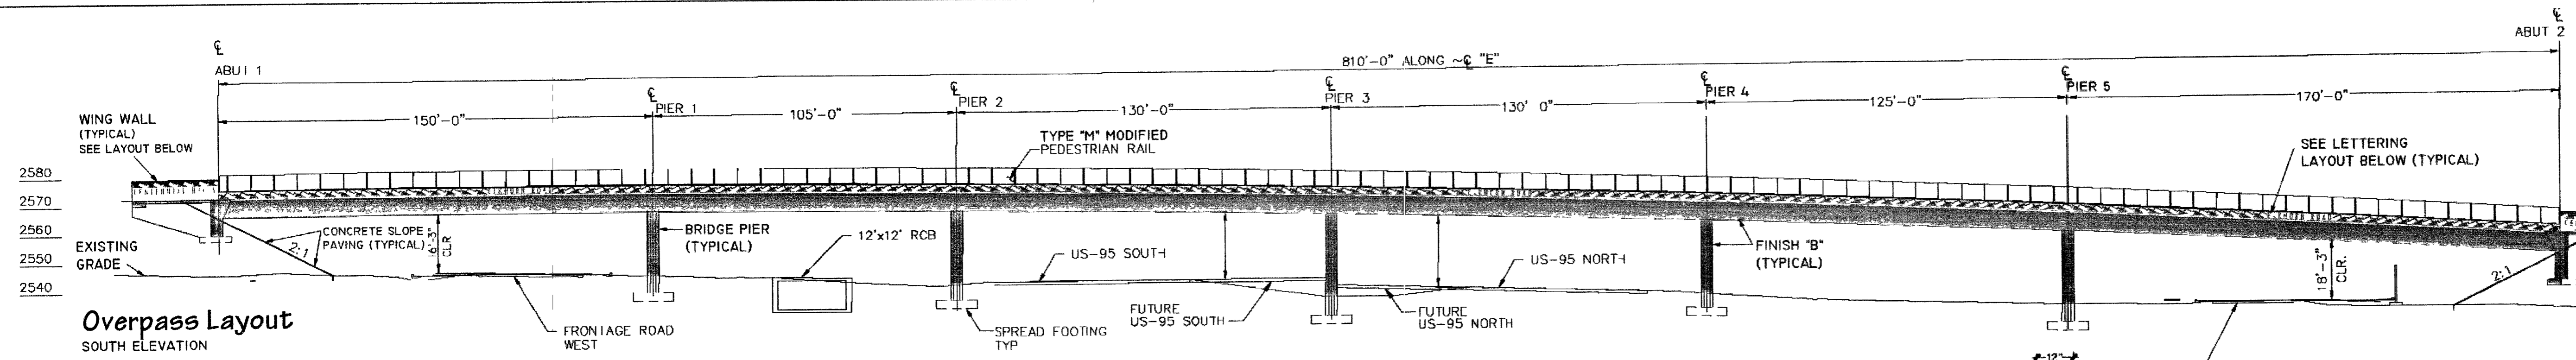

Overpass Layout SOUTH ELEVATION



Lettering Layout

**ELKHORN ROAD**


Lettering Type Style: ARCHITECTURA  
Finish: "C"  
Center over roadway (typ.)

Character Line Width: 2-1/2"  
Character Height: 24"  
Character Recess Depth: 1"

Finish "A"  
(Note 2.2)


Finish "B"  
(Note 2.3)

Finish "C"  
(Note 2.4)

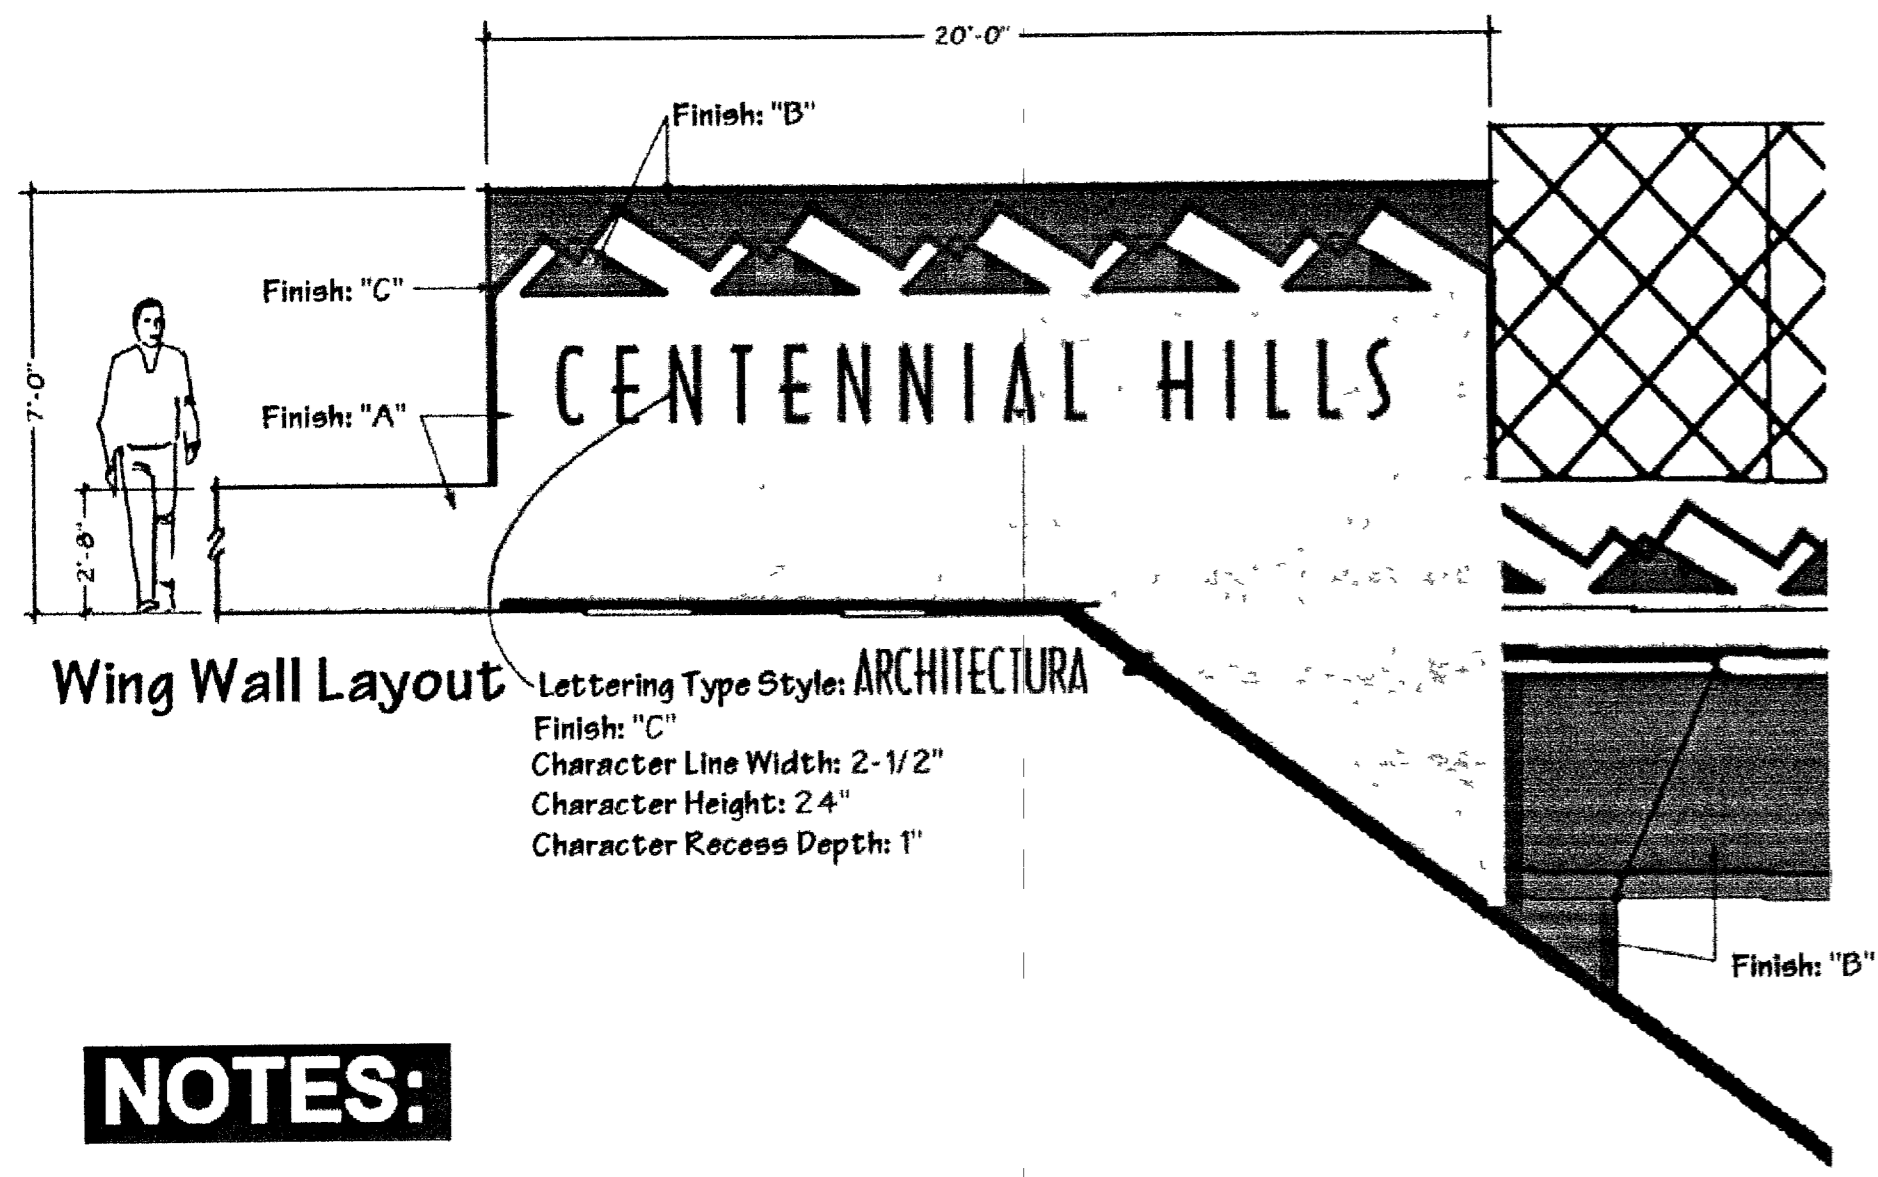


Wing Wall Layout

Lettering Type Style: ARCHITECTURA  
Finish: "C"  
Character Line Width: 2-1/2"  
Character Height: 24"  
Character Recess Depth: 1"

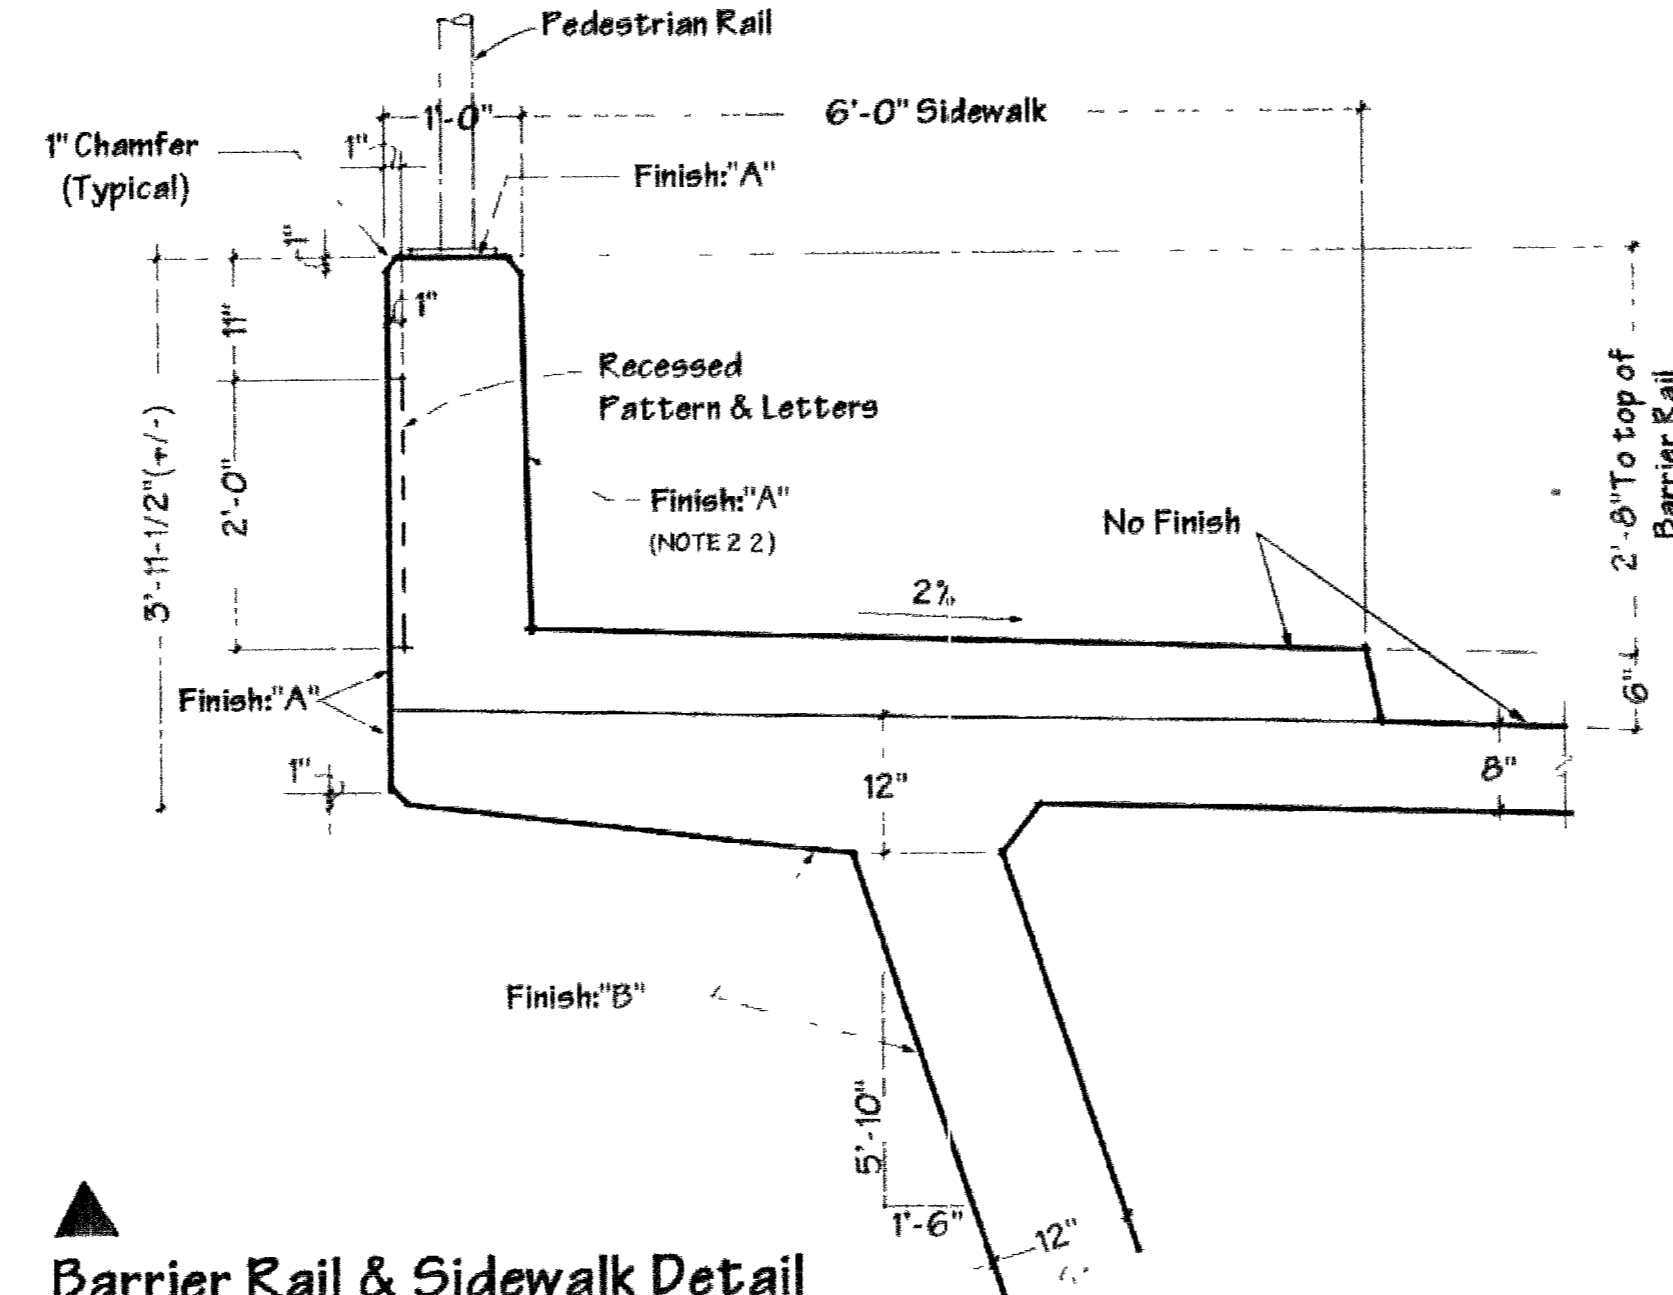

Barrier Rail & Sidewalk Detail  
Scale: 1/16"=1"

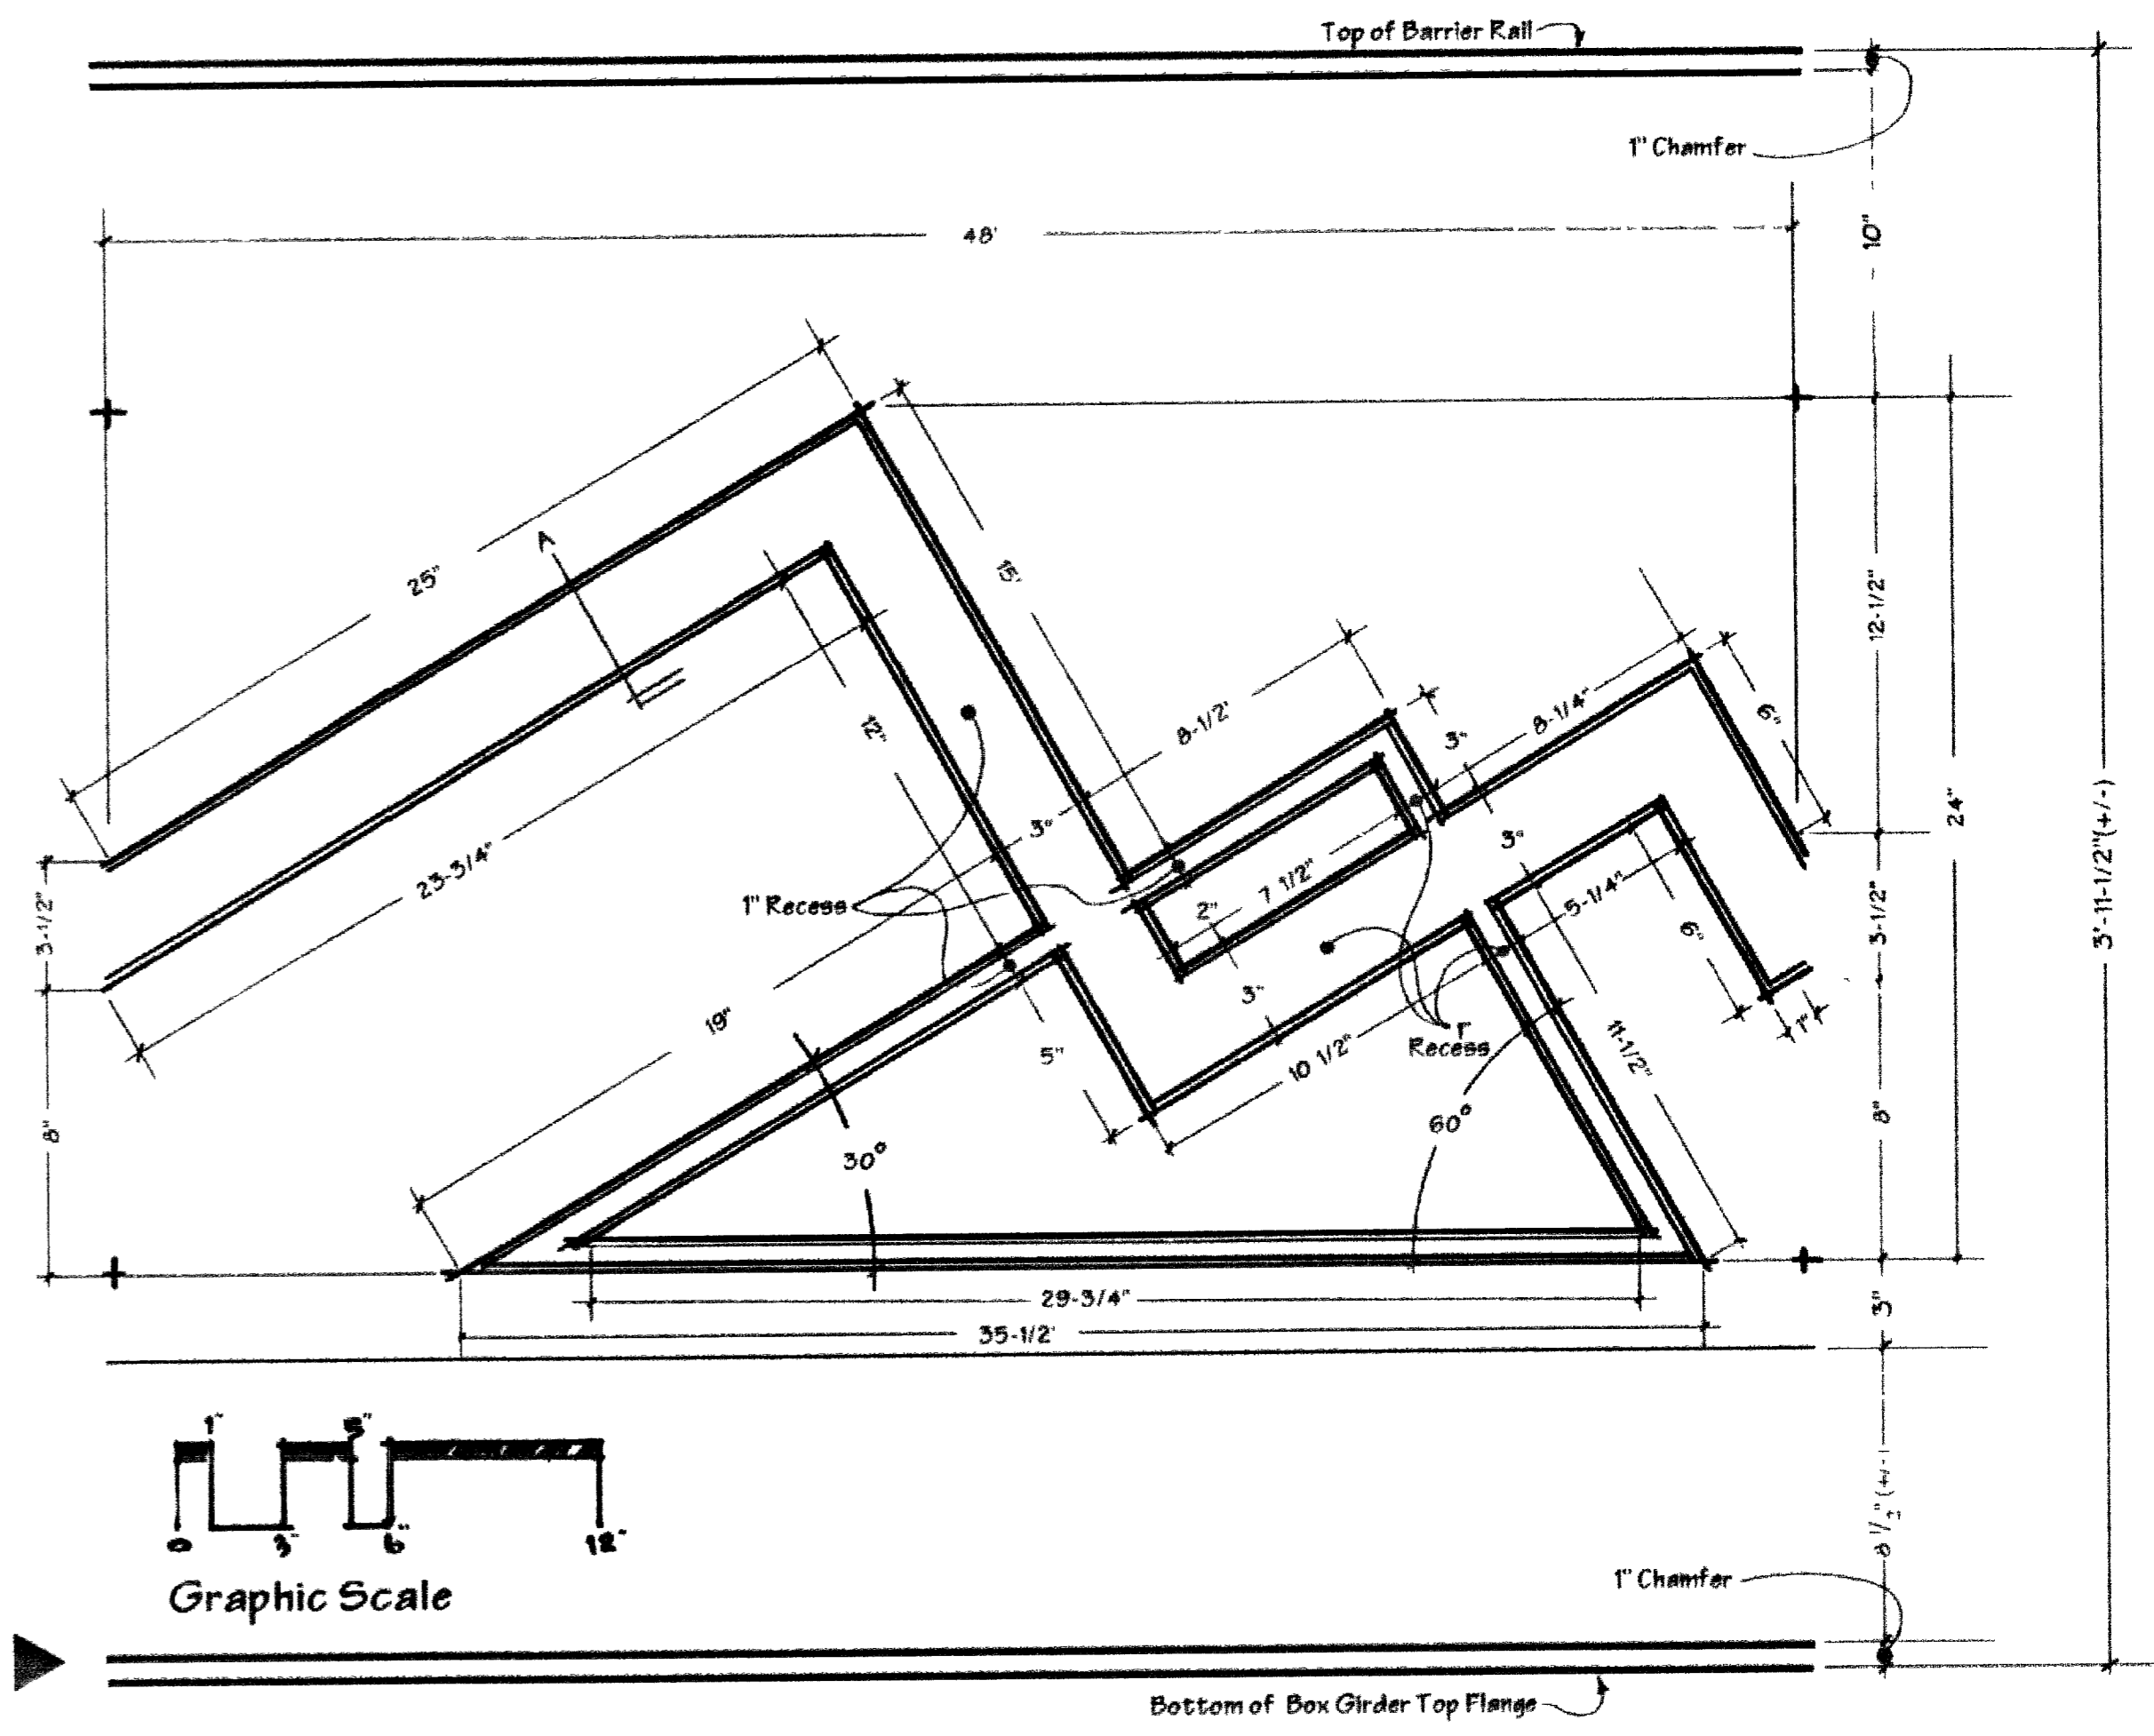


Graphic Scale


Pattern Module Layout

**NOTES:**

- 1.0 GEOMETRIC PATTERNS & LETTERING TO BE RECESSED 1-INCH INTO CONCRETE.
- 2.0 TEXTURED CONCRETE COATING (TCC)
- 2.1 ALL EXPOSED CONCRETE SURFACES EXCEPT THE TOP SURFACE OF THE DECK SLABS, THE SIDEWALK, AND THE APPROACH SLABS SHALL RECEIVE A TCC UNLESS OTHERWISE NOTED. ALL SURFACES IN CONTACT WITH THE GROUND SHALL BE FINISHED TO A POINT 1'-0" BELOW THE FINISHED GROUND LINE.
- 2.2 TYPE "A" TCC ("SAND" COLOR) SHALL CONFORM TO SHERWIN WILLIAMS #1103, DUNN & EDWARDS CHATEAU #100, SINCLAIR #CM8533 OR APPROVED EQUAL AND SHALL BE PLACED ON THE EXPOSED VERTICAL EDGE OF THE BRIDGE BOX GIRDER TOP FLANGE, ON THE EXPOSED INTERIOR FACE OF THE EXTENDED WING WALLS, ON THE TOP INSIDE AND OUTSIDE FACES OF THE APPROACH RAMP BARRIER RAILS, AND SHALL BE USED AS THE "BACKGROUND" COLOR ON THE TOP INSIDE AND OUTSIDE FACES OF THE BRIDGE BARRIER RAIL AND THE EXTENDED WING WALLS.
- 2.3 TYPE "B" TCC ("RUST" COLOR) SHALL CONFORM TO BENJAMIN MOORE #1209, DUNN & EDWARDS "O.K. JOE" #DE 937 M2, SINCLAIR #CM8068 OR APPROVED EQUAL AND SHALL BE PLACED ON THE BRIDGE PIERS, ON THE BOTTOM AND SIDE FACES OF THE BRIDGE BOX GIRDER, ON THE EXPOSED FACES OF THE ABUTMENT, AND AS A BACKGROUND ACCENT COLOR ON SELECTED DECORATIVE FEATURES (SEE ELEVATION VIEW).
- 2.4 TYPE "C" TCC ("TURQUOISE" COLOR) SHALL CONFORM TO BENJAMIN MOORE OASIS BLUE # 2049-20, DUNN & EDWARDS TROPICAL NIGHT #DE 439 U1, SINCLAIR #SIN8960 OR APPROVED EQUAL AND SHALL BE PLACED ON THOSE RECESSED DECORATIVE FEATURES LOCATED ON THE EXTERIOR SIDES OF THE BARRIER RAIL AND ON THE EXPOSED EXTERIOR FACE OF THE EXTENDED WING WALL.
- 2.5 THE TYPE OF TCC USED SHALL BE TEXTURED CONCRETE COATING IN ACCORDANCE WITH SUBSECTIONS 614.02.01 & 614.03.07 OF THE SPECIFICATIONS. ALL FINISH COLORS SHALL BE LUSTERLESS. SUBMIT BOTH COLOR CHIPS AND FULL SIZE FIELD SAMPLE PANELS SHOWN IN ALL FINISH COLORS, LETTERING, & PATTERNS FOR APPROVAL PRIOR TO USE.
- 2.6 THE SURFACE OF THE SLOPE PAVING SHALL BE AN INTEGRALLY COLORED CONCRETE USING A LIQUID IRON OXIDE COLOR PIGMENT, SOLOMAN COLOR NO.268 (GINGER) OR APPROVED EQUAL.

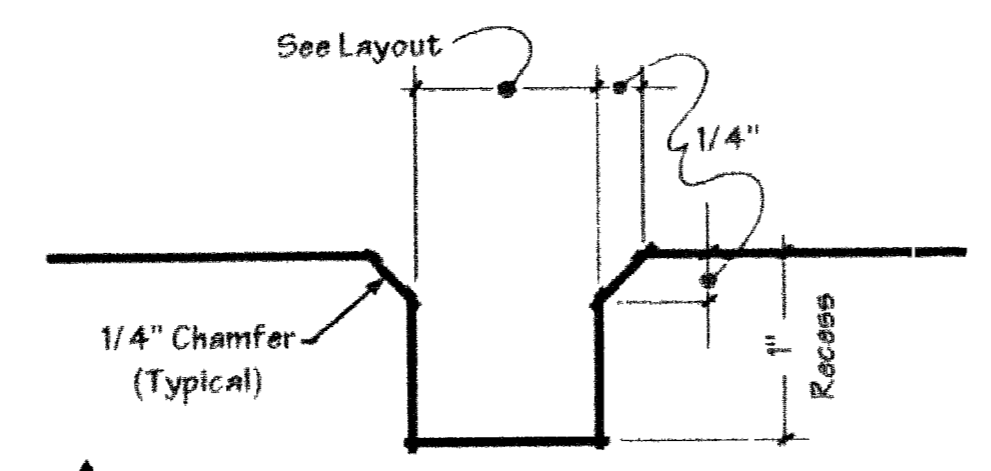

Recess Detail "A"  
Scale: 1"=1"

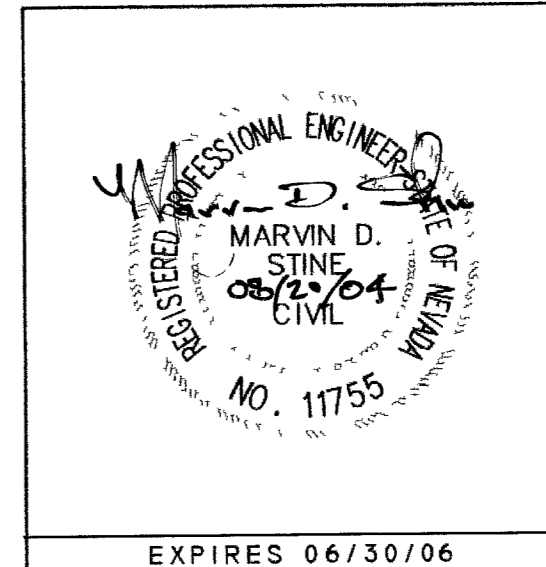

STATE OF NEVADA  
DEPARTMENT OF TRANSPORTATION  
  
ELKHORN OVERPASS  
DECORATIVE ENHANCEMENTS



DESIGN BY: MDS  
DRAWN BY: J. EASTON  
CHECKED BY:  
REVIEWED BY:

EXPIRES 06/30/06