


JOB NO. 660.012

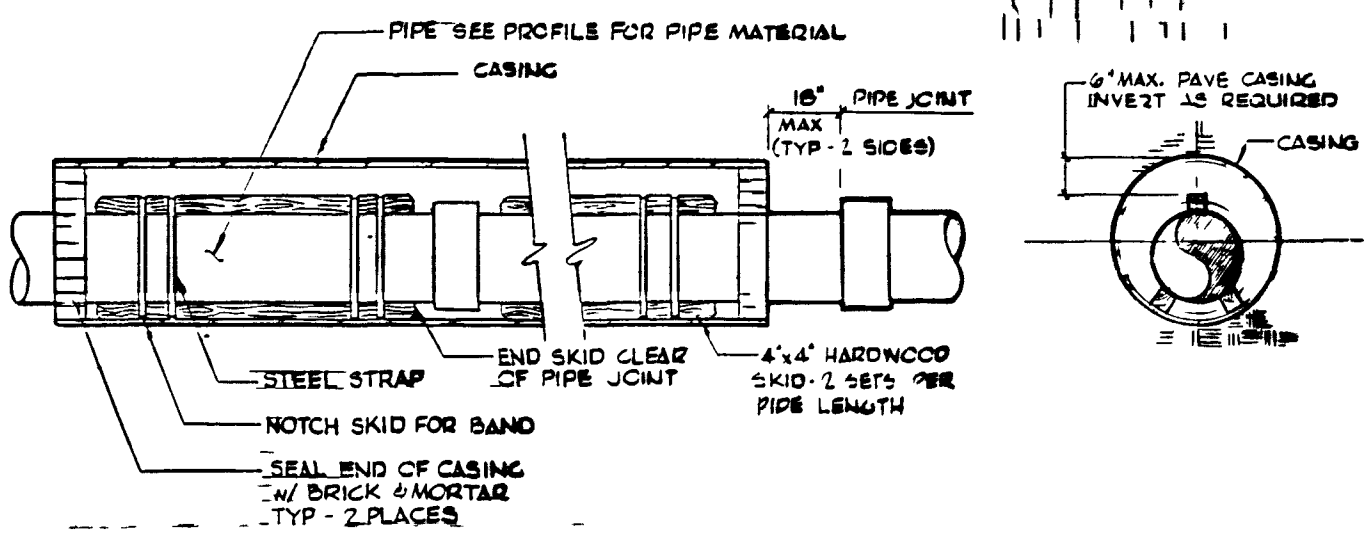

- NOTES:
1. SEE PLAN AND PROFILE FOR ELEVATIONS AND CASING LOCATION AND LENGTH.
 2. NUMBER OF SKIDS SHALL BE IN ACCORDANCE WITH PIPE MANUFACTURER'S RECOMMENDATION.
 3. STEEL PIPE CASING SHALL BE FABRICATED FROM A MINIMUM OF 1/4" THICK STEEL PLATES, CONFORMING TO THE REQUIREMENTS OF ASTM A53, GRADE B, C, OR D. ALL JOINTS SHALL BE WELDED. INTERIOR JOINTS SHALL BE GROUNDED TO A SMOOTH FINISH. ALL WELDING SHALL BE PERFORMED IN ACCORDANCE WITH AWS D1.1, "ANAL SHIELDING FOR FABRICATED ELECTRICALLY WELDED STEEL WATER PIPE." COATINGS FOR STEEL CASING ARE NOT REQUIRED.
 4. PIPE CASING SHALL BE LAID TRUE TO LINE AND GRADE WITH NO BENDS OR CHANGES IN GRADE FOR THE FULL LENGTH OF THE CASING.
 5. THE A.C.P. PIPE SHALL BE SUPPORTED AT EACH END OF EACH JOINT WITH SKIDS.
 6. THE CASING SHALL BE SEALED AT BOTH ENDS WITH PORTLAND OR CEMENT MORTAR.

1. SEE PLAN AND PROFILE FOR ELEVATIONS AND CASING LOCATION AND LENGTH.
4. PIPE CASING SHALL BE LAID TRUE TO LINE AND GRADE WITH NO BENDS OR CHANGES IN GRADE FOR THE FULL LENGTH OF THE CASING.

SOARING GULLS DRIVE

STA. 0+00.00 TO STA. 8+00.00

BCR CURVE DATA				
NO.	Δ	R	L	T
4	14°00'00"	600.00	140.61	73.67
8	14°00'00"	874.00	140.25	70.48
24	14°00'00"	626.00	152.96	76.86

APPROVAL


N/A
CLV CHIEF LAND DEVELOPMENT

DATE


SHEET

14


OF 23 SHEETS

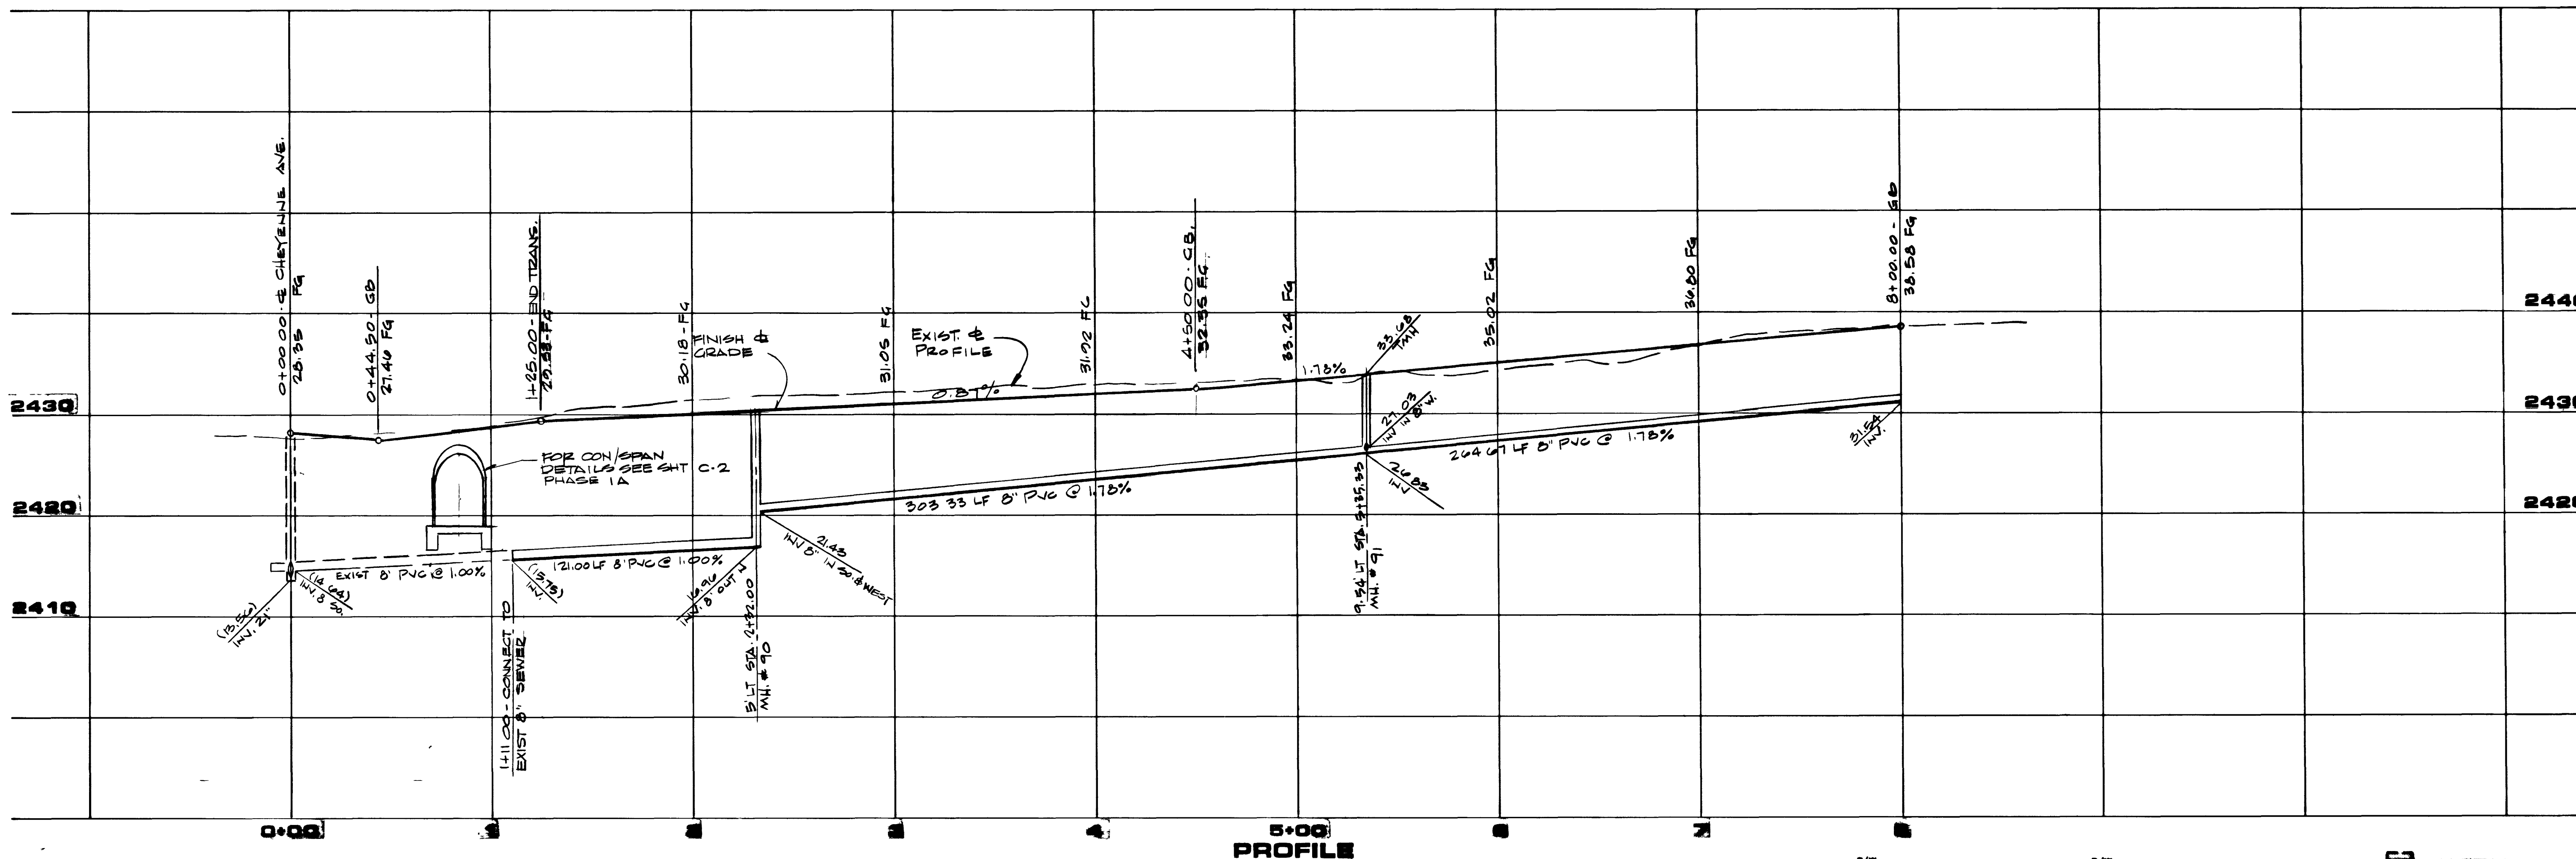


PROFILE
SCALE: HORIZ. 1"=40'
VERT. 1"=8'

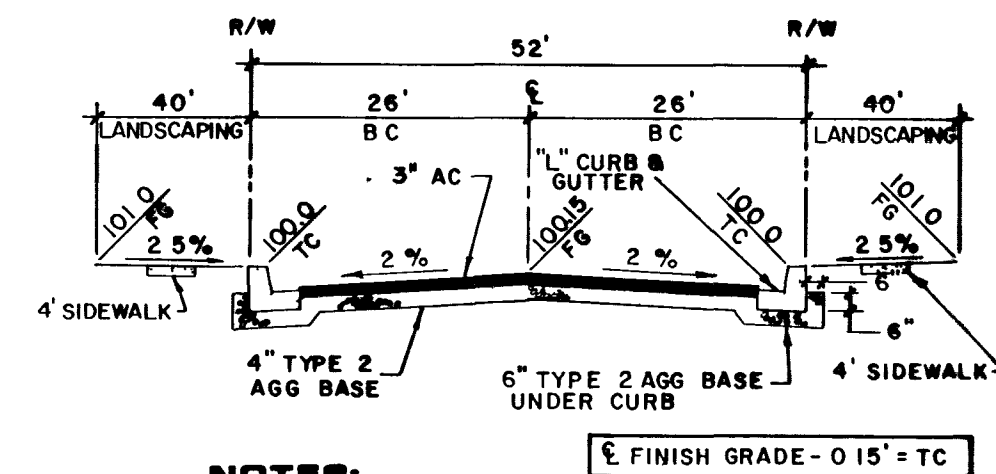

- NOTES:
1. STRUCTURAL SECTION OF STREET TO CONFORM TO C.L.V. STANDARD DRAWINGS.
 2. NATIVE MATERIAL MAY BE USED IN LIEU OF TYPE 1 WHEN PROCESSED FOR APPROVAL IN ACCORDANCE WITH CITY OF LAS VEGAS STATEMENT OF POLICY DATED 7/25/86.

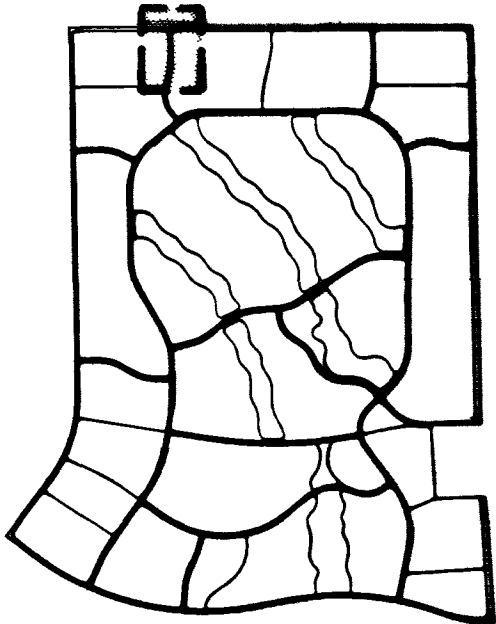

KEY MAP

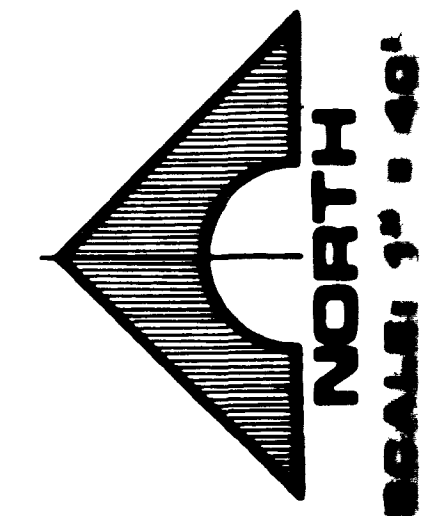

NORTH
SCALE: 1" = 40'



DESERT SHORES DEVELOPMENT COMPANY
DESERT SHORES - PHASE 1A
SOARING GULLS DRIVE
STA. 0+00.00 TO STA. 8+00.00

G.C. WALLACE, INC.
Engineering/Architecture

1555 SOUTH RAINBOW BLVD. LAS VEGAS, NEVADA 89102

REGISTERED PROFESSIONAL ENGINEER
STATE OF NEVADA
CIVIL
No. 7717
DATE 12-28-86

REV	DATE	DESCRIPTION
1	12-28-86	ADDED C/L.V. SPAN 8' OVER ST. CIZARDS
2	12-28-86	ADDED 8\"/>
3	12-28-86	RELOCATED ST. 12\"/>

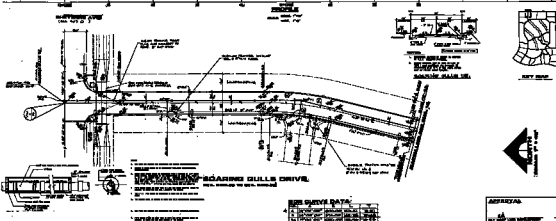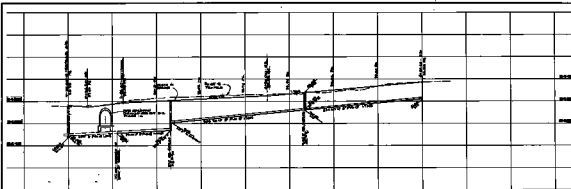

BIOGRAPHIC DATA				
	DATE OF BIRTH	PLACE OF BIRTH	EDUCATION	RELIGION
1.	1910-01-01	ST. LOUIS, MO.	ST. LOUIS UNIVERSITY	CATHOLIC
2.	1910-01-01	ST. LOUIS, MO.	ST. LOUIS UNIVERSITY	CATHOLIC