

CLV GENERAL NOTES

1. All construction and materials shall be in accordance with the "Uniform Standard Specifications for Public Works Construction Off-Site Improvements, Clark County area Nevada", latest issue, the "Uniform Standard Drawings for Public Works Construction, Clark County area Nevada", latest revised edition; the "Summerlin Improvement Standards" for work in the Summerlin area; and other applicable approved standards issued by the controlling agency, the Uniform Building Code; and all local city codes and ordinances applicable, except as noted on this sheet as "Deviations from Standards".
2. The existence and location of any overhead or underground utility lines, pipes, or structures shown on these plans are obtained by a research of the available records. Existing utilities as shown from CLV Plans Library are approximate and for record purposes. Existing utilities are located on plans only for the convenience of the Contractor. Existing utility service laterals may not be shown on the plans. The Contractor shall, at his own expense, locate all underground and overhead interference's which may affect his operation during construction and shall take all necessary precautions to avoid damage to same. The Contractor shall use extreme caution when working near overhead utilities so as to safely protect all personnel and equipment, and shall be responsible for all cost and liability in connection therewith.
3. The Contractor shall take all precautionary measures necessary to protect existing utility lines, structures and street improvements which are to remain in place, from damage, and all such improvements or structures damaged by the Contractor's operations shall be repaired or replaced satisfactory to the City Engineer and owning utility company at the expense of the Contractor.
4. All construction shall be as shown on these plans, any revisions shall have the prior written approval of the City Engineer.
5. Type V cement shall be used in all off-site concrete work. Concrete to be 3000 P.S.I. minimum @ 28 days. Mix design to be approved by the City Engineer, prior to the use on the project.
6. Permits are required for any work in the public Right-of-way. The Contractor shall secure all permits and inspections required for this construction.
7. Expansion joints required, maximum every 150' in extruded-type curb.
8. AC pavement to be on-half inch (1/2") above lip of all gutters after compaction, except at sidewalk ramps and cross gutters.
9. Curb and gutter found to be unacceptable to the City of Las Vegas shall be removed and replaced per SIS standard drawing S-48.
10. Sidewalk ramps shall be constructed in each quadrant of an intersection per standard drawing 235. Exact location of ramps may be adjusted in the field by a City Inspector.
11. Contractor shall provide all necessary horizontal and vertical transitions between new construction and existing surfaces to provide for proper drainage and for ingress and egress to new construction. The extent of transitions to be as shown on plans.
12. All grading work shall conform to the soils report as prepared by the Soils Engineer approved by the City Engineer, and as shown on these plans.
13. Exact location of all soutcut lines may be adjusted or determined in the field by a City of Las Vegas Engineer if location on plans is not clearly shown, or existing pavement condition requires relocations.
14. The Contractor shall take all precautions necessary to protect existing permanent survey monuments. Any monuments disturbed shall be replaced and adjusted per available records in accordance with N.R.S. Statute No. 625.550.
15. Utility company meter boxes, manhole lids, valve covers, etc., shall be located out of driveways, driveway aprons, flowlines, and cross gutters unless written approval is granted by the utility company and the City Engineer.
16. Wall Notes:
17. All walls, new or existing, are only shown on civil plans for the purpose of reviewing grading relationships; flood control and sight distance at intersections. New walls require a separate permit and inspection by the Building Department.
18. Asphalt mix design must be submitted and approved by the City Engineer prior to the placement of Asphalt within city Right of Way.
19. Contractor shall adjust all new and existing inlets, valve boxes, manhole rims, and sewer clean outs, etc. to finish grade as applicable whether or not they are shown on the plans.
20. Materials, handling and placement of Portland Cement Concrete shall be in accordance with applicable sections of NDOT or the Clark County Area Specifications (as applicable) and the plans and details shown herein.

CLV TRAFFIC NOTES

1. All construction signing, barricading, and traffic delineation shall conform to the "Nevada Work Zone Traffic Control Handbook", Latest Edition, and to the "Manual on Uniform Traffic Control Devices", Latest Edition.
2. The Street Sign Contractor shall obtain street names and block numbering from the Planning Department prior to construction.
3. Before any work is started in the right-of-way, the Contractor shall install all advance warning signs for the construction zone. The Contractor shall install temporary stop signs at all new street encroachments into existing City streets where warranted immediately after first grading work is accomplished, and shall maintain said signs until permanent signs are installed.
4. When a designated "Safe Route To School" is encroached upon by a construction work zone and Public Works Staff identifies a need for students to be assisted in the safe crossing through that work zone, the Contractor shall be required to provide a qualified "crossing guard". The guard shall be present for the full duration of time that children are likely to be present.
5. If the improvements necessitate the obliteration, temporary obstruction, temporary removal or relocation of any existing traffic pavement marking, such pavement marking shall be restored or replaced with like materials to the satisfaction of the City Traffic Engineer.
6. The Contractor shall be responsible for providing and installing all permanent signs shown on the plans. Street name signs shall conform in their entirety to current City Standards. All other signs shall be standard size unless otherwise specified on the plans. All sign posts shall be installed in accordance with the current City Standards.
7. When a proposed Street Light Standard is located within five (5') feet of any proposed sign shown on the plans to be mounted on a signpost, the sign shall be mounted on the Street Light Standard and the signpost shall be eliminated.
8. All permanent traffic control devices called for hereon shall be in place and in final position prior to allowing any public traffic onto the portions of the road(s) being improved hereunder, regardless of the status of completion of paving or other off-site improvements called for by these plans.
9. Street signs and stop signs shall be installed per City Standard Specifications for placement of street name signs.
10. The Contractor shall provide barricades, signs, flashers, other equipment and flag persons necessary to insure the safety of workers and visitors.
11. Work in public streets, once begun, shall be expedited to completion so as to provide minimum inconvenience to adjacent property owners and to the traveling public.
12. The Contractor shall be responsible for notifying Citizens Area Transit (C.A.T.) if the construction interrupts or relocates a bus stop or has an adverse effect on bus service on that street to arrange for temporary relocation of stop.
13. Guards shall be obtained by contacting the Metropolitan Police Department Special Events Unit (Phone No. is 229-3442) who will provide officers properly trained in traffic control. Fees for the use of these officers shall be set up by Metro and will be paid by the Contractor. The Contractor is responsible for all arrangements with Metro.

CLV SEWER NOTES

1. All construction and materials shall be in accordance with the latest edition of the Design and Construction Standards for Wastewater Collection Systems and the Uniform Standard Specifications for Public Works Construction Off-Site Improvements, Clark County Area, Nevada, as amended. It will be the responsibility of the Contractor to be aware of the contents of the above specifications.
2. It shall be the Contractor's responsibility to perform construction as per plans. Any additions, deletions, or changes shall first meet with the approval of the City Engineer.
3. Chisel "S" or "G" in curbs where sewer or gas laterals pass under the curb.
4. Polyvinyl (PVC) sewer pipe shall meet ASTM D-3034 SDR 35 specifications, installed with sand bedding and backfill of Type II aggregate base.
5. All manholes paved in streets eighty (80') foot R/W and larger shall have concrete collars. Streets less than eighty (80') foot R/W will require retrofit if paving does not conform to City standards at the manhole.
6. Tee saddles shall be used to connect sewer laterals to existing main lines up to twelve inch (12") diameter. Connections to fifteen inch (15") or larger mains shall require special procedures. In line "Y" shall be used on lines twelve inches (12") or above.
7. Water mains shall be protected in accordance with LVVWD Standards whenever a sewer main crosses over a water main or the sewer is less than eighteen inch (18") under a water main.
8. All Contractors installing sewer mains that will be under the jurisdiction of the City of Las Vegas must be State of Nevada Class "A" Contractors.
9. The City of Las Vegas will not accept any sewer mains which have a vertical deflection of more than one tenth (0.1) of a foot from the approved construction plans at any location. Sewer mains found to exceed this tolerance will have to be repaired or removed and replaced to the satisfaction of the City Engineer prior to acceptance by the City of Las Vegas.
10. Installation of curved sewer requires special construction procedures and inspections. Contact City of Las Vegas Construction Services 24 hours prior to installation.

LAS VEGAS VALLEY WATER DISTRICT STANDARD NOTES

LVVWD PROJECT NO. 25266

1. NO WORK SHALL BEGIN UNTIL THE WATER PLANS HAVE BEEN RELEASED FOR CONSTRUCTION BY THE LVVWD. FOLLOWING WATER PLAN APPROVAL, 48 HOUR NOTICE SHALL BE GIVEN TO THE LVVWD COMMUNICATION SUPPORT CENTER (258-7171) PRIOR TO THE START OF CONSTRUCTION. NOTICE MUST BE GIVEN BY 2:00 PM THE BUSINESS DAY PRIOR TO A LVVWD INSPECTION. WHEN REQUESTING INSPECTIONS, PLEASE REFER TO THE PROJECT NO. IDENTIFIED ABOVE.
2. ALL WORK SHALL CONFORM TO THE LVVWD'S STANDARD PLATES, DRAWINGS AND SPECIFICATIONS AND THE UNIFORM DESIGN AND CONSTRUCTION STANDARDS FOR WATER DISTRIBUTION SYSTEMS (UDACS), LATEST EDITION.
3. ALL WORK, EXCEPT AS MODIFIED BY THESE PLANS OR BY NOTE 2, SHALL BE DONE IN ACCORDANCE WITH THE MOST CURRENT DRAFT OR EDITION OF THE UNIFORM STANDARD SPECIFICATIONS FOR PUBLIC WORKS CONSTRUCTION OFF-SITE IMPROVEMENTS, CLARK COUNTY AREA.
4. A SINGLE PIPE MATERIAL SHALL BE USED THROUGHOUT THE PROJECT UNLESS OTHERWISE APPROVED BY THE LVVWD.
5. ALL SERVICE LATERALS TWO (2) INCHES IN DIAMETER AND SMALLER SHALL BE COPPER TUBING WITH LVVWD APPROVED SERVICE SADDLES.
6. ALL WATER METER BOXES SHALL BE LOCATED OUTSIDE OF DRIVEWAY AREAS.
7. ALL VALVES SHALL BE LOCATED OUTSIDE OF DRIVEWAYS, VALLEY AND CURB GUTTERS.
8. THE FOLLOWING REQUIREMENTS MUST BE MET IN THE EVENT A WATER LINE AND SANITARY OR STORM SEWER LINE CROSS:
- A. MINIMUM EIGHTEEN (18) INCH VERTICAL SEPARATION (OUTSIDE TO OUTSIDE) MUST BE MAINTAINED WHEN THE WATER LINE IS INSTALLED OVER THE SANITARY OR STORM SEWER LINE. IF THE VERTICAL SEPARATION CANNOT BE MAINTAINED OR THE WATER LINE MUST BE PLACED UNDER THE SANITARY OR STORM SEWER LINE, THE SANITARY OR STORM SEWER LINE MUST BE CONSTRUCTED WITH ONE OF THE FOLLOWING OR, AS SHOWN ON THESE PLANS:
- A. POTABLE WATER SUPPLY QUALITY MATERIAL
- B. ENCASEMENT, WITH FOUR (4) INCH CONCRETE (MINIMUM)
- C. SLEEVING WITH POTABLE WATER SUPPLY QUALITY PIPE
- EACH PROVISION MUST EXTEND ALONG THE SANITARY OR STORM SEWER, ON EITHER SIDE OF THE MAIN, A MINIMUM TEN (10) FOOT DISTANCE PERPENDICULAR TO THE WATER MAIN EXTERIOR.
9. WARNING TAPE SHALL BE REQUIRED OVER ALL MAINS, ALL SIX (6) INCH DIAMETER AND LARGER SERVICE LATERALS, AND ANY SERVICE LATERAL NOT INSTALLED PERPENDICULAR TO THE MAIN IN ACCORDANCE WITH STANDARD PLATE No. 27.
10. ALL WATER FACILITIES SHALL BE FILLED, DISINFECTED, PRESSURE TESTED, FLUSHED, FILLED AND AN ACCEPTABLE WATER SAMPLE OBTAINED, PRIOR TO CONNECTION TO THE LVVWD'S DISTRIBUTION SYSTEM.
11. THE CONTRACTOR MUST OBTAIN ALL METERS TWO (2) INCHES AND SMALLER FROM LVVWD CENTRAL STORES. TELEPHONE 258-3152, FORTY- EIGHT (48) HOURS PRIOR TO PICKUP.
12. CONSTRUCTION MAY INTERRUPT SERVICE, WITH LVVWD APPROVAL AND PROPER NOTIFICATION, BETWEEN THE HOURS OF 10 PM AND 6 AM, SUNDAY THROUGH THURSDAY. CIRCUMSTANCES MAY REQUIRE TEMPORARY SERVICE FEEDS BE INSTALLED, WITHOUT LVVWD REIMBURSEMENT. ANY TEMPORARY SERVICE FEED MUST HAVE PRIOR LVVWD APPROVAL.
13. ALL WATER FACILITY CONSTRUCTION MATERIALS USED MUST BE AS LISTED ON THE LVVWD'S PREAPPROVED MATERIALS AND MANUFACTURERS LISTING FOR NEW FACILITIES, LATEST REVISION, OR SPECIFICALLY APPROVED ON THESE PLANS.

APPROVED:

LAS VEGAS VALLEY WATER DISTRICT

CLV STREETLIGHT NOTES

1. All street lighting installations shall be in accordance with the street lighting plans, the "Uniform Standard Specifications for Public Works Construction Off-Site Improvements, Clark County Area, Nevada", Latest Revision, and the "Uniform Standard Drawings for Public Works Construction Off-Site Improvements Clark County Area, Nevada", Latest Revision.
2. No deviation of street light, pull box, conduits (etc.) locations shall be permitted without written approval of the Traffic/Electrical Field Operations Division and the City Engineer. Any deviation from the plan location will require compliance with section 623.L0.03 (e) of the specifications.
3. All existing street lighting shall remain operational during construction.
4. All empty conduit shall have pull strings installed prior to final inspection.
5. Any structure such as block walls, chain link fences, retaining walls, etc., shall leave a minimum clearance of eighteen inches (18") to the face of street lighting pole on all sides when streetlight is installed behind sidewalk, and shall at no time completely enclose the street lightning pole.
6. As-built drawings shall be supplied to the Electrical Services Section prior to any prefinal inspection. The as-built drawing needs to be stamped as-built and signed by the preparer.
7. Service point shall be coordinated with Nevada Power Company, and wherever possible, be located near the center of the circuit. This shall be the Contractors responsibility.
8. It shall be assumed that in the absence of an existing, workable circuit to attach to, all installations shall require a new service for operation of the circuit.
9. Wherever there is an overhead utility that may conflict with the installation of street lighting circuits and/or poles, these conflicts must be resolved between the developer and the utilities involved before streetlight bases are installed at no expense to the City of Las Vegas.
10. The Contractor shall furnish complete service to transformers and control systems if required on plans.

CLV FIRE NOTES


1. All work shall be done in strict accordance with the City of Las Vegas Fire Department's Ordinance # 5115, "Hydrant Specifications"; and "Hydrant Installation Specification".
2. Authorized hydrants for this project are:
- A. Kennedy - Guardian models K81A and K81D
- B. Mueller - Super Centurion 250 model A-423
- C. Clow - Medalion model F-2546LV
3. On any residential or commercial installations fire hydrants shall be installed and fire apparatus access roads shall be maintained before commencement of any combustible construction. All fire hydrants shall be in good working order and shall be capable of delivering the required fire flow.
4. To identify the fire hydrant locations, contractor shall place a blue reflective marker at the center line of street adjacent to the fire hydrants as required by Ordinance #5115.
5. After underground inspections, pressure and flush verifications of all fire hydrants and fire lines, shall be conducted before covering the lines. Call the City of Las Vegas Inspection Hot-line at 229-2071 to request an inspection by the City of Las Vegas Fire Department.
6. Painting of the curbs and fire hydrants and all other work necessary as required by Ordinance # 5115, for the protection of fire hydrants from physical damage, shall be completed before approval by the City of Las Vegas Fire Department.
7. A permit is required from the City of Las Vegas Fire Department for the on-site water lines and fire hydrants. The permit and contractor's material and test certificate for underground piping form shall be obtained from the Fire Protection Engineer before commencement of work.
8. Private fire hydrants shall be painted red.
9. Prior to the final occupancy, a flow test must be witnessed by the City of Las Vegas Fire Department to verify availability of the required fire flow.
10. All on-site underground water mains and materials shall be U.L. listed, A.W.W.A. approved, and shall be rated for the appropriate working pressure.
11. Fire hydrants spacing shall be:
- Residential - 500 feet unsprinklered; 1,000 feet sprinklered.
- Commercial - 300 feet unsprinklered; 600 feet sprinklered.
12. Where new water mains are extended along streets where fire hydrants are not needed for protection of the structures, fire hydrants shall be installed at maximum 1,000 foot spacing, to provide for transportation hazards.
13. No fire hydrants shall be located within the required radius of a cul-de-sac or within 20 feet of the perimeter of the radius of the cul-de-sac.
14. No fire hydrants shall be located within 6 feet of any curb return, driveway, power pole, street light or any other obstruction.
15. The maximum distance from a fire hydrant to the end of a dead-end street shall not exceed 200 feet.
16. The maximum distance from a fire hydrant to a Fire Department Connection (FDC) shall not exceed 100 feet, as measured by an approved route.
17. Two sources of supply are required whenever there are 4 or more fire hydrants/sprinkler lead-ins are installed on a single system.
18. Sectional control valves shall be installed so that no more than 2 fire hydrants can be out of service due to a break in a water main.
19. All fire apparatus access roads shall have an unobstructed width of not less than 20 feet (flow line to the flow line), provided no parking is allowed on either side; 28 feet (flow line to the flow line) if parallel parking is allowed on one side only; and 36 feet (flow line to the flow line) if parallel parking is allowed on both sides. Vertical clearance shall be not less than 13 feet6 inches.
20. All fire apparatus access roads shall be paved to provide all-weather driving capabilities, and shall be designed and maintained to support the imposed loads of the fire apparatus.
21. The gradient for a fire apparatus access roads shall not exceed 12% angles of approach and angles of departure shall not exceed 6% for 25 feet prior to or after the grade change.
22. The turning radius of a fire apparatus access roads shall be no less than 45 feet outside and 22 feet inside turning radius.
23. A fire apparatus access road shall be required when any portion of an exterior wall of the first story is located more than 150 feet from a fire department vehicle access (See Exceptions in UFC 97, Section 902.2).
24. All dead-end fire apparatus access roads and or fire lanes, public or private, in excess of 150 feet in length shall be provided with an approved turn around area having a minimum diameter of 81 feet (back of the curb to the back of the curb).
25. All fire apparatus access roads shall be marked by placing approved signs at the start of the designated fire lane, one sign at the end of the fire lane and with signs at intervals 100 feet along all designated fire lanes. Signs to be placed on both sides of an access roadway if needed to prevent parking on either side. Signs to be installed no higher than 10 feet or less than 6 feet from roadway level. The curbs along or on the pavement or cement if curb is not provided shall be painted with a red weather resistant paint in addition to the signs.
26. Electrically controlled access gates shall be provided with an approved emergency vehicle detector/receiver system. Said system shall be installed in accordance with the City of Las Vegas guidelines for Automatic Emergency Vehicle Access Gates.

CLV GRADING NOTES

1. In the event that any unforeseen conditions not covered by these notes are encountered during grading operations, the Owner/Engineer shall be immediately notified for direction.
2. It shall be the responsibility of the Contractor to perform all necessary cuts and fills within the limits of this project and the related off-site work, so as to generate the desired subgrade, finish grades and slopes shown.
3. Contractor shall take full responsibility for all excavation. Adequate shoring shall be designed and provided by the Contractor to prevent undermining of any adjacent features or facilities and/or caving of the excavation.
4. The Contractor is warned that an earthwork balance was not necessarily the intent of this project. Any additional material required or leftover material following earthwork operations becomes the responsibility of the Contractor.
5. The Grading Contractor is responsible to coordinate with the owner to provide for the requirements of the project Storm Water Pollution Prevention Plan (SWPPP) and associated permit.
6. Contractor shall grade to the lines and elevations shown on the plans within the following horizontal and vertical tolerances and degrees of compaction, in the areas indicated:
- | Horizontal | Vertical |
|---------------------------------|--|
| A. Pavement Area Subgrade 0.1'± | Compaction +0.0' to -0.1' See Soils Report |
| B. Engineered Fill 0.5'± | +0.1' to -0.1' See Soils Report |
- Compaction Testing will be performed by the owner or his representative.
7. All cut and fill slopes shall be protected until effective erosion control has been established.
8. The use of potable water without a special permit for building or construction purposes including consolidation of backfill or dust control is prohibited. The Contractor shall obtain all necessary permits for construction water.
9. The Contractor shall maintain the streets, sidewalks and all other public right-of-way in a clean, safe and usable condition. All spills of soil, rock or construction debris shall be promptly removed from the publicly owned property during construction and upon completion of the project. All adjacent property, private or public shall be maintained in a clean, safe and usable condition.
10. In the event that any temporary construction item is required that is not shown on these drawings, the owner agrees to provide and install such item at his own expense and at the direction of the City Engineer. Temporary construction includes ditches, berms, road signs and barricades, etc.

PROJECT QUANTITY ESTIMATE		
DESCRIPTION	DEDICATED QUANTITY	PRIVATE QUANTITY
2-INCH ASPHALTIC CONCRETE PAVING	SY	21,252 SY
3-INCH ASPHALTIC CONCRETE PAVING	SY	SY
5-INCH ASPHALTIC CONCRETE PAVING	SY	SY
OPEN GRADE	SY	SY
TYPE I GRAVEL	CY	3,271 CY
TYPE II GRAVEL	CY	3,634 CY
EXCAVATION & EMBANKMENTS	CY	119,504 CY
CURB & GUTTER	LF	10,514 LF
COMMERCIAL DRIVEWAY	SF	SF
CONCRETE VALLEY GUTTER	SF	4,105 SF
4-INCH CONCRETE SIDEWALK (6" THICK)	SF	20,068 SF
LIGHT STANDARD (STD. BASE)	EA	26 EA
LIGHT STANDARD (BREAKAWAY)	EA	EA
4-INCH SEWER	LF	3,295 LF
8-INCH SEWER	5,245 LF	LF
10-INCH SEWER	LF	LF
12-INCH SEWER	LF	LF
48-INCH SEWER MANHOLES	18 EA	EA
72-INCH SEWER MANHOLES	EA	EA
SEWER MANHOLE UNDER 6 FEET	1 EA	EA
6-WATER MAIN	317 LF	LF
8-WATER MAIN	4,912 LF	LF
10-INCH WATER MAIN	LF	LF
12-INCH WATER MAIN	LF	LF
WATER MAIN (-INCH DIAMETER)	LF	LF
FIRE HYDRANT	10 EA	EA
FIRE HYDRANT RELOCATION	EA	EA
WATER SERVICE (1" COPPER)	EA	EA
3/4" WATER METER	113 EA	EA
1" WATER METER	10 EA	EA
1" IRRIGATION METER W/ 1" RPPA	1 EA	EA
POWER SERVICE TO LOTS	123 EA	EA
FLOOD CONTROL CHANNEL	EA	LS
FLOOD CONTROL BOX	LS	LS
FLOOD CONTROL MISCELLANEOUS	LS	LS
SIDEWALK UNDERDRAIN	EA	EA
TRAFFIC SIGNAL AND/OR BASE	EA	EA
TRAFFIC SIGNAL UNDERGROUND	LS	LS
TRAFFIC CONTROL DEVICES	EA	9 EA
SURVEY MONUMENTS	22 EA	EA
RCP MANHOLE	4 EA	EA
RCP 18" PIPE	LF	LF
RCP 24" PIPE	30 LF	LF
RCP 42" PIPE	565 LF	LF
DROP INLETS	3 EA	EA

NOTE: QUANTITY ESTIMATE IS FOR BIDDING PURPOSES ONLY. CONTRACTOR TO DETERMINE INDEPENDENT ESTIMATIONS.

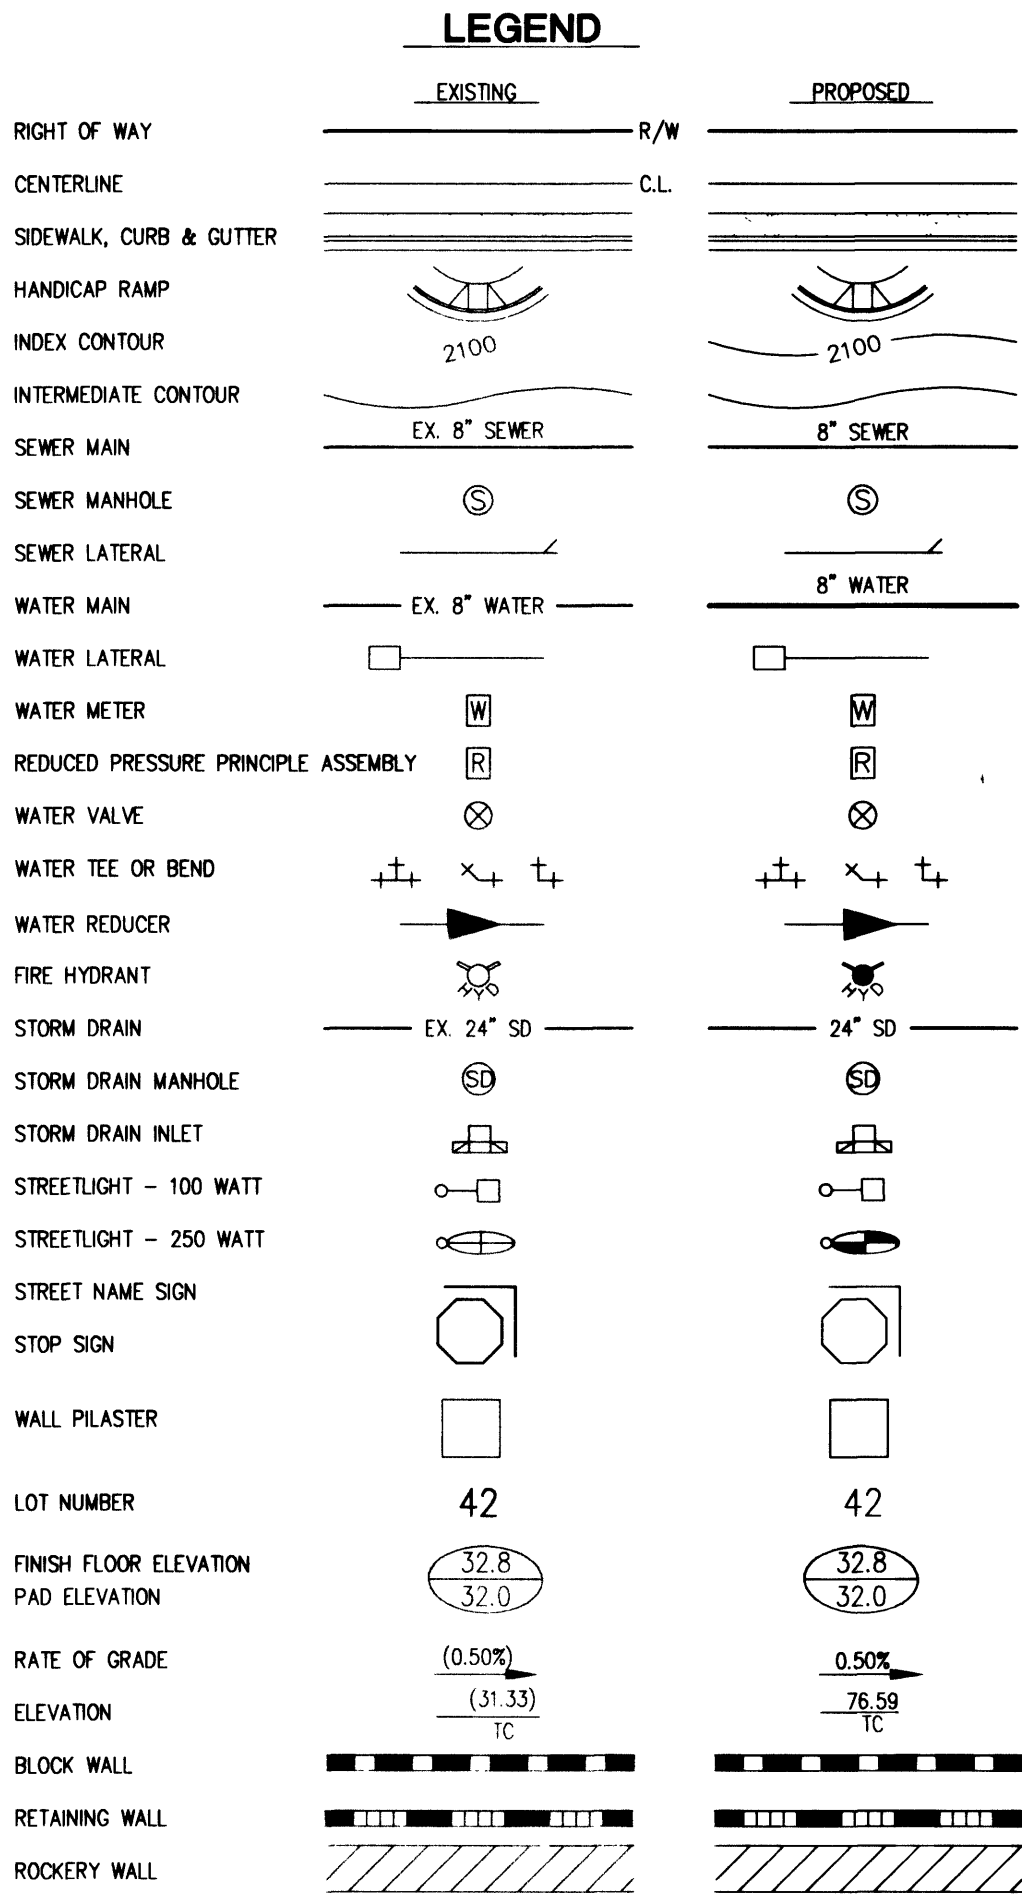


WOODSIDE HOMES

GENERAL NOTES

ESTANCIA • THE VISTAS
PARCEL BB • SUMMERLIN V-20

6655 Bermuda Road
Las Vegas, NV 89119
(702) 838-5400 Fax (702) 938-5454

Carter Burgess
Consultants in Planning, Engineering,
Construction Management, and Related Services

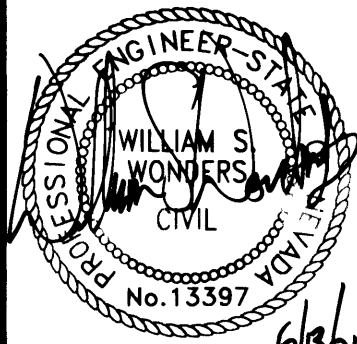

SHEET
2
2 OF 17 SHEETS
CLV DRAWING NO.
1074-4673