
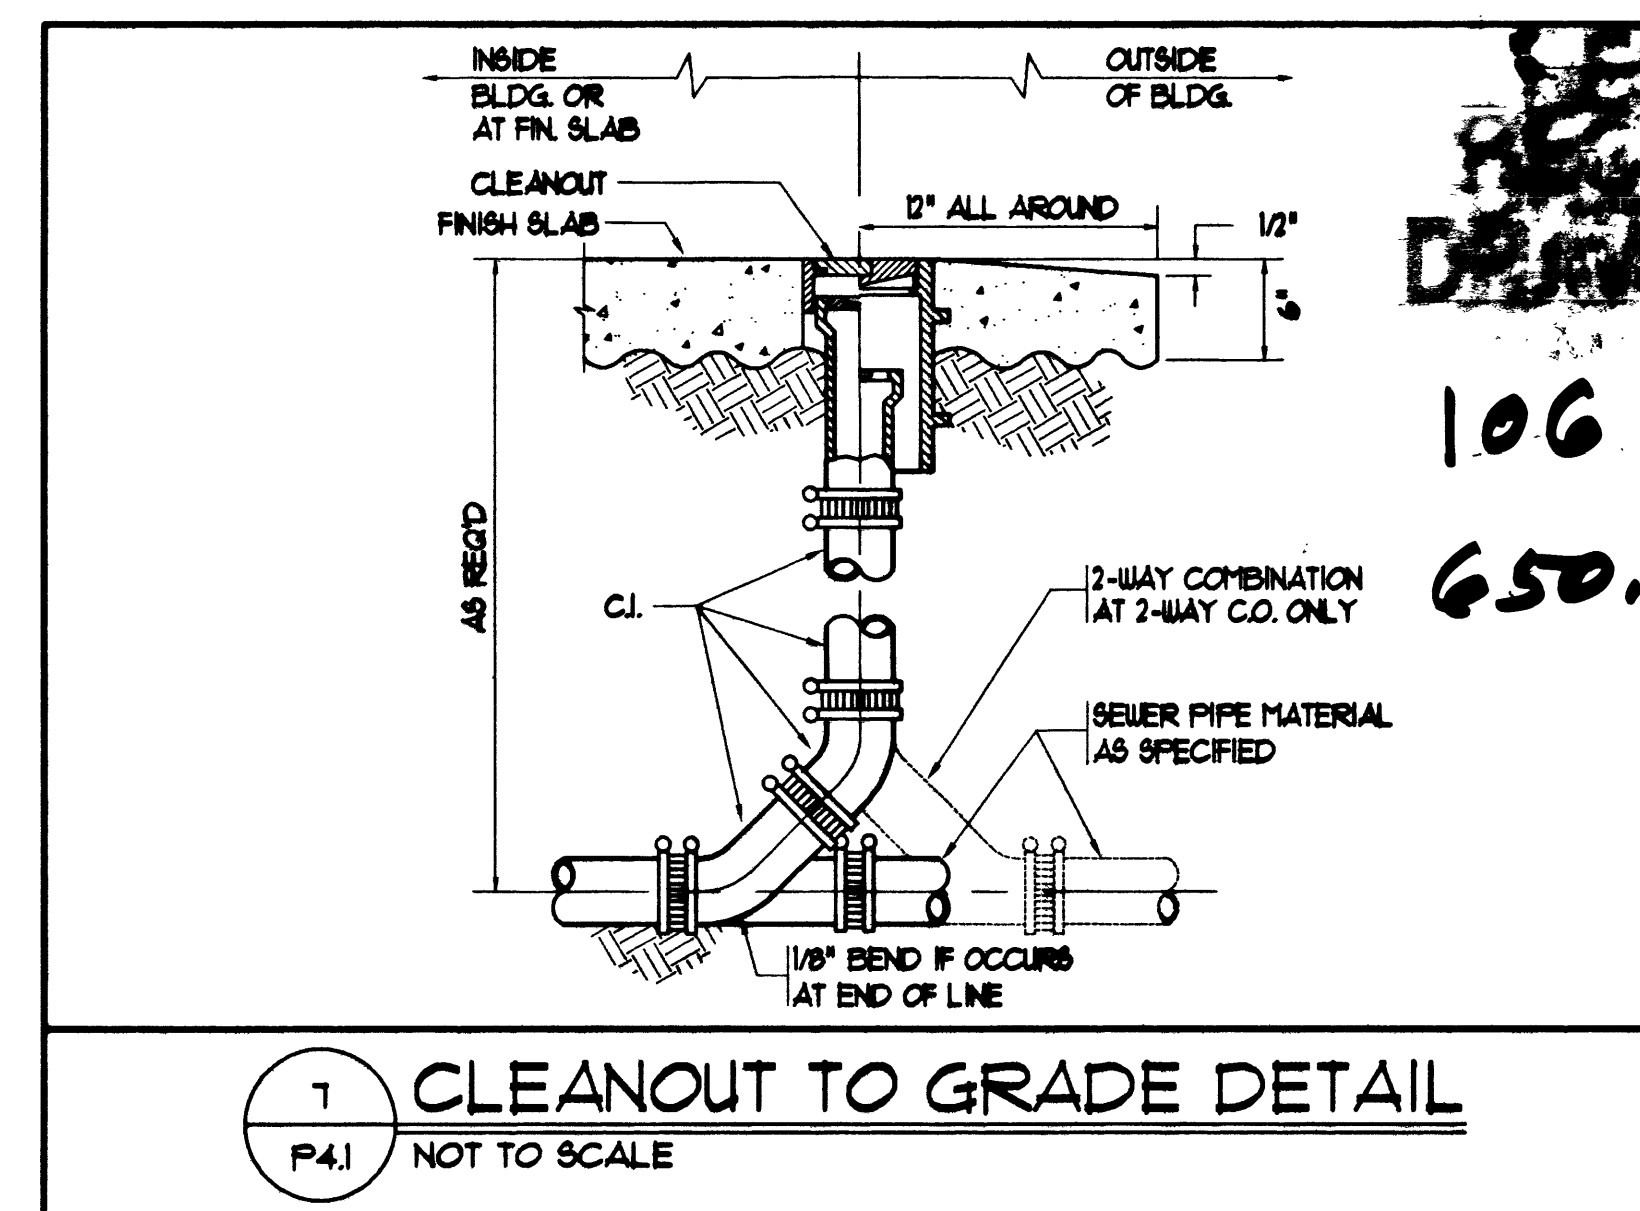
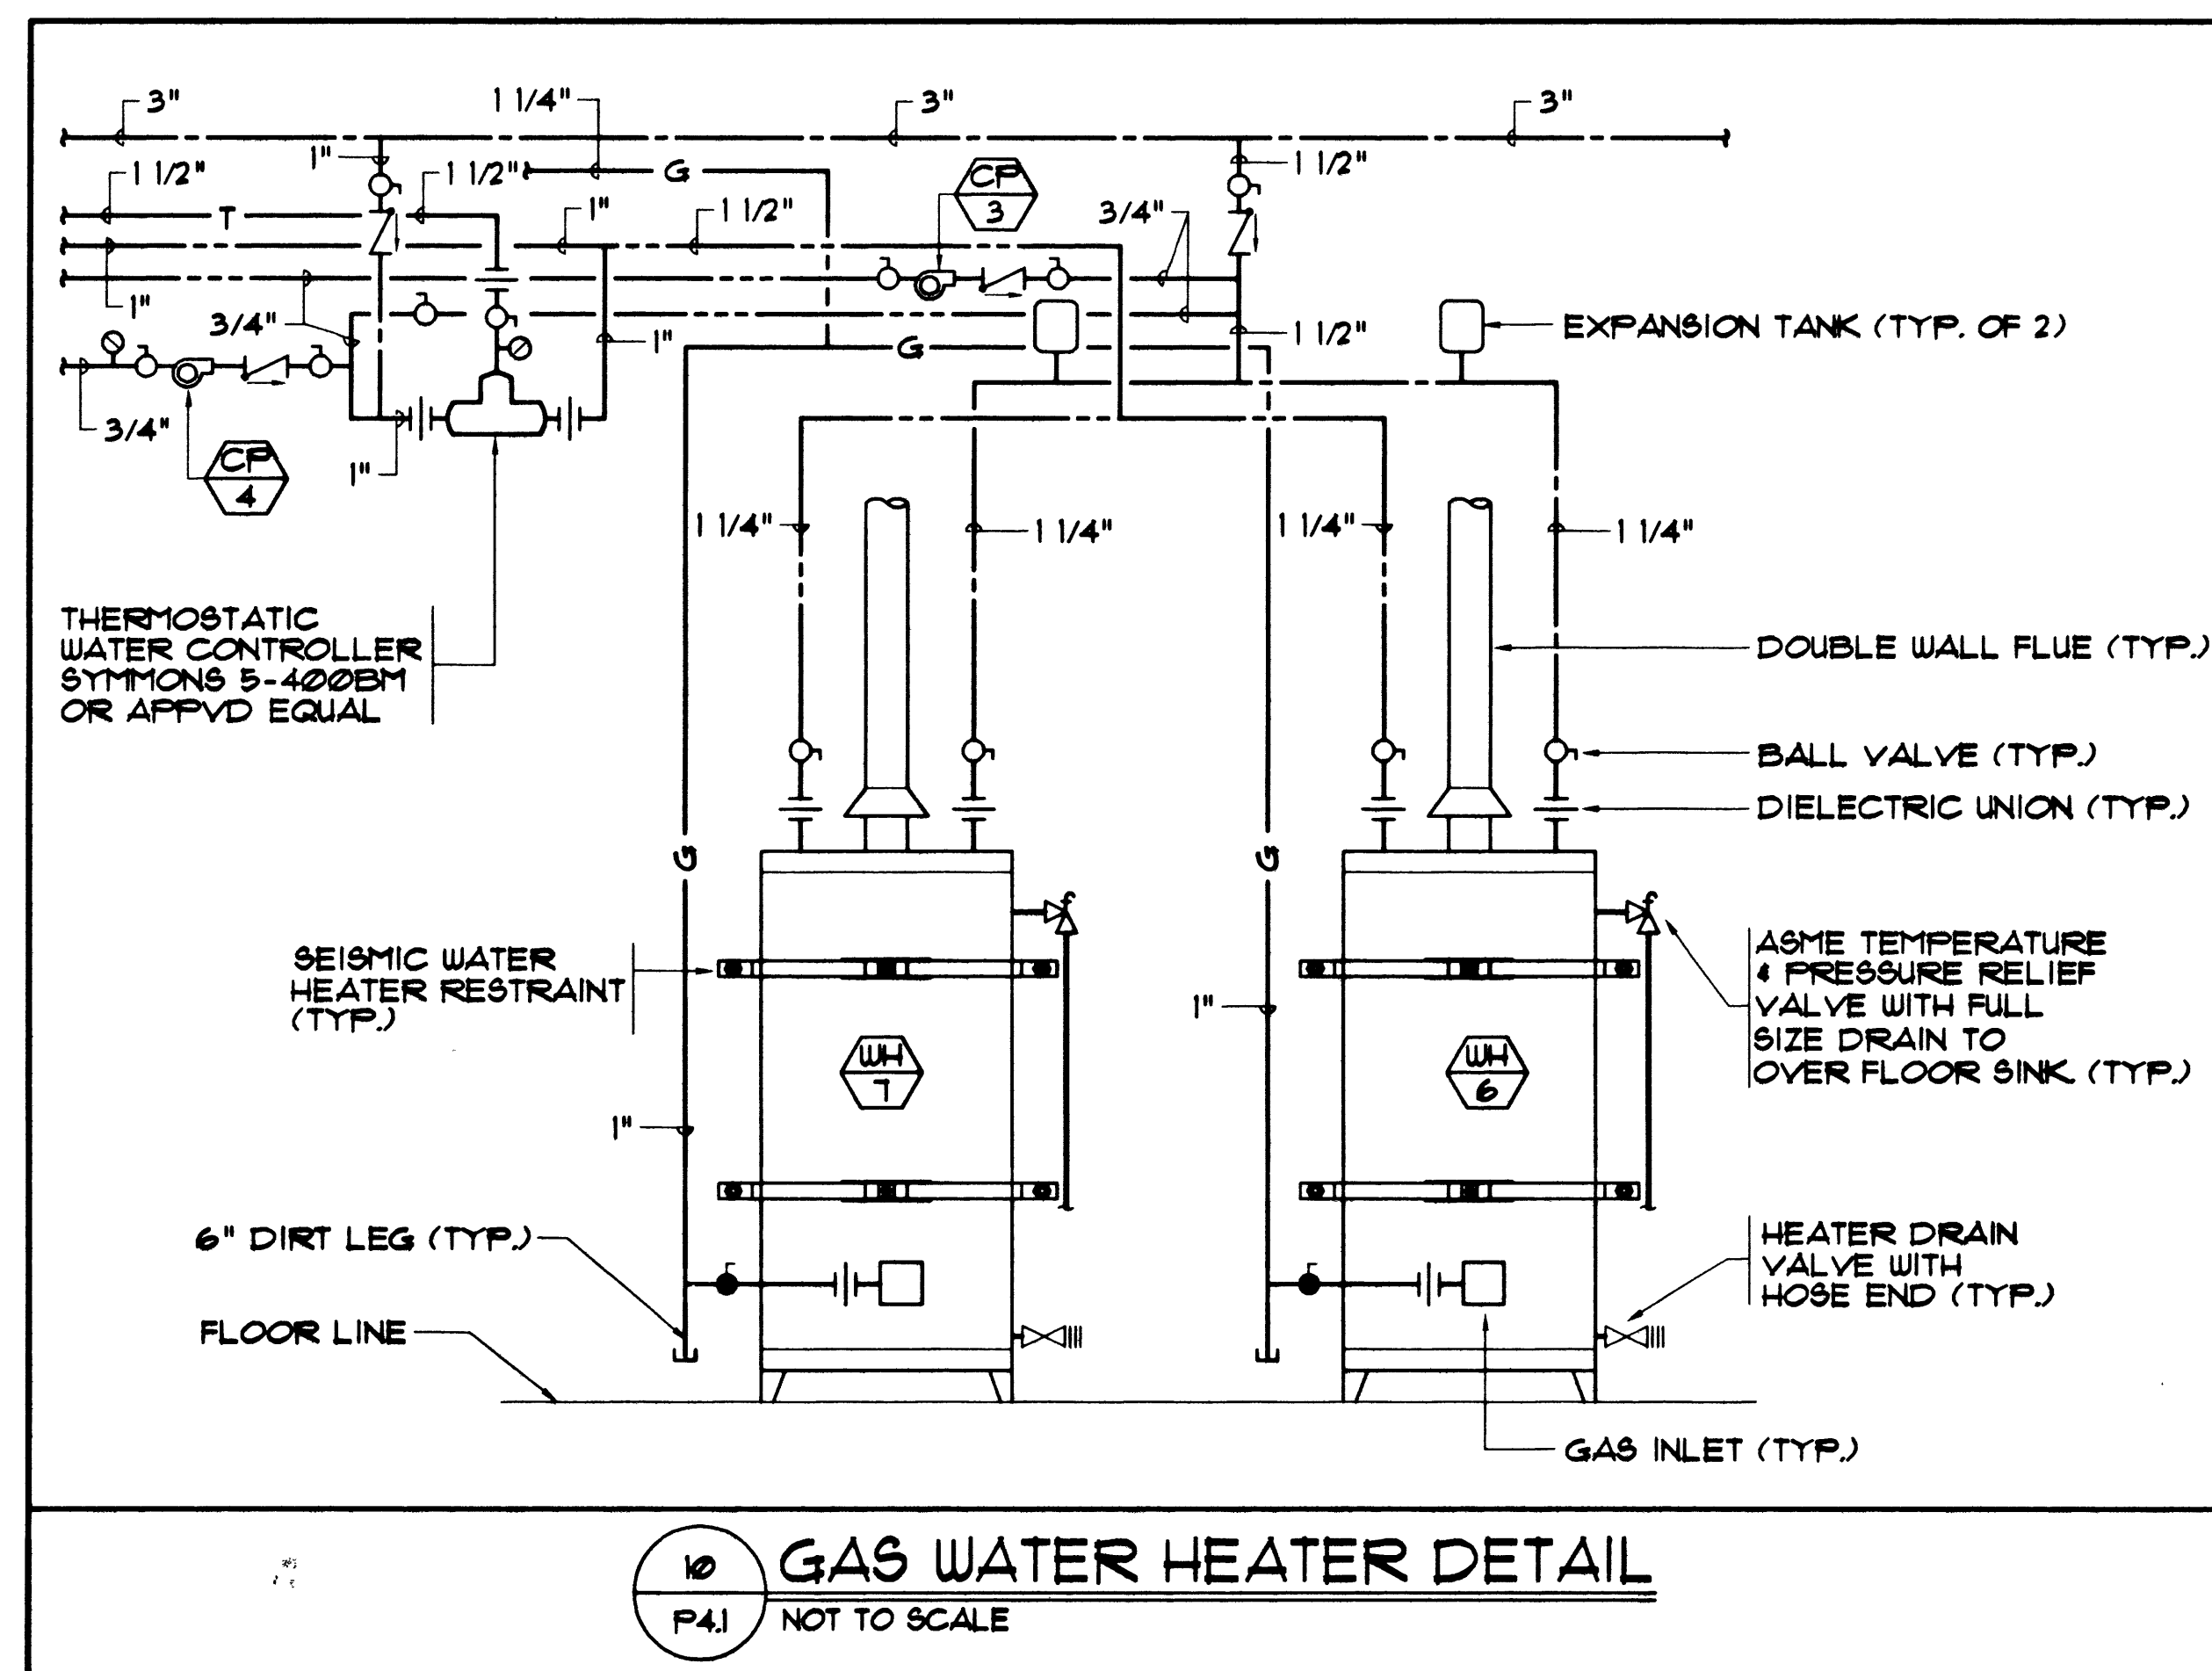
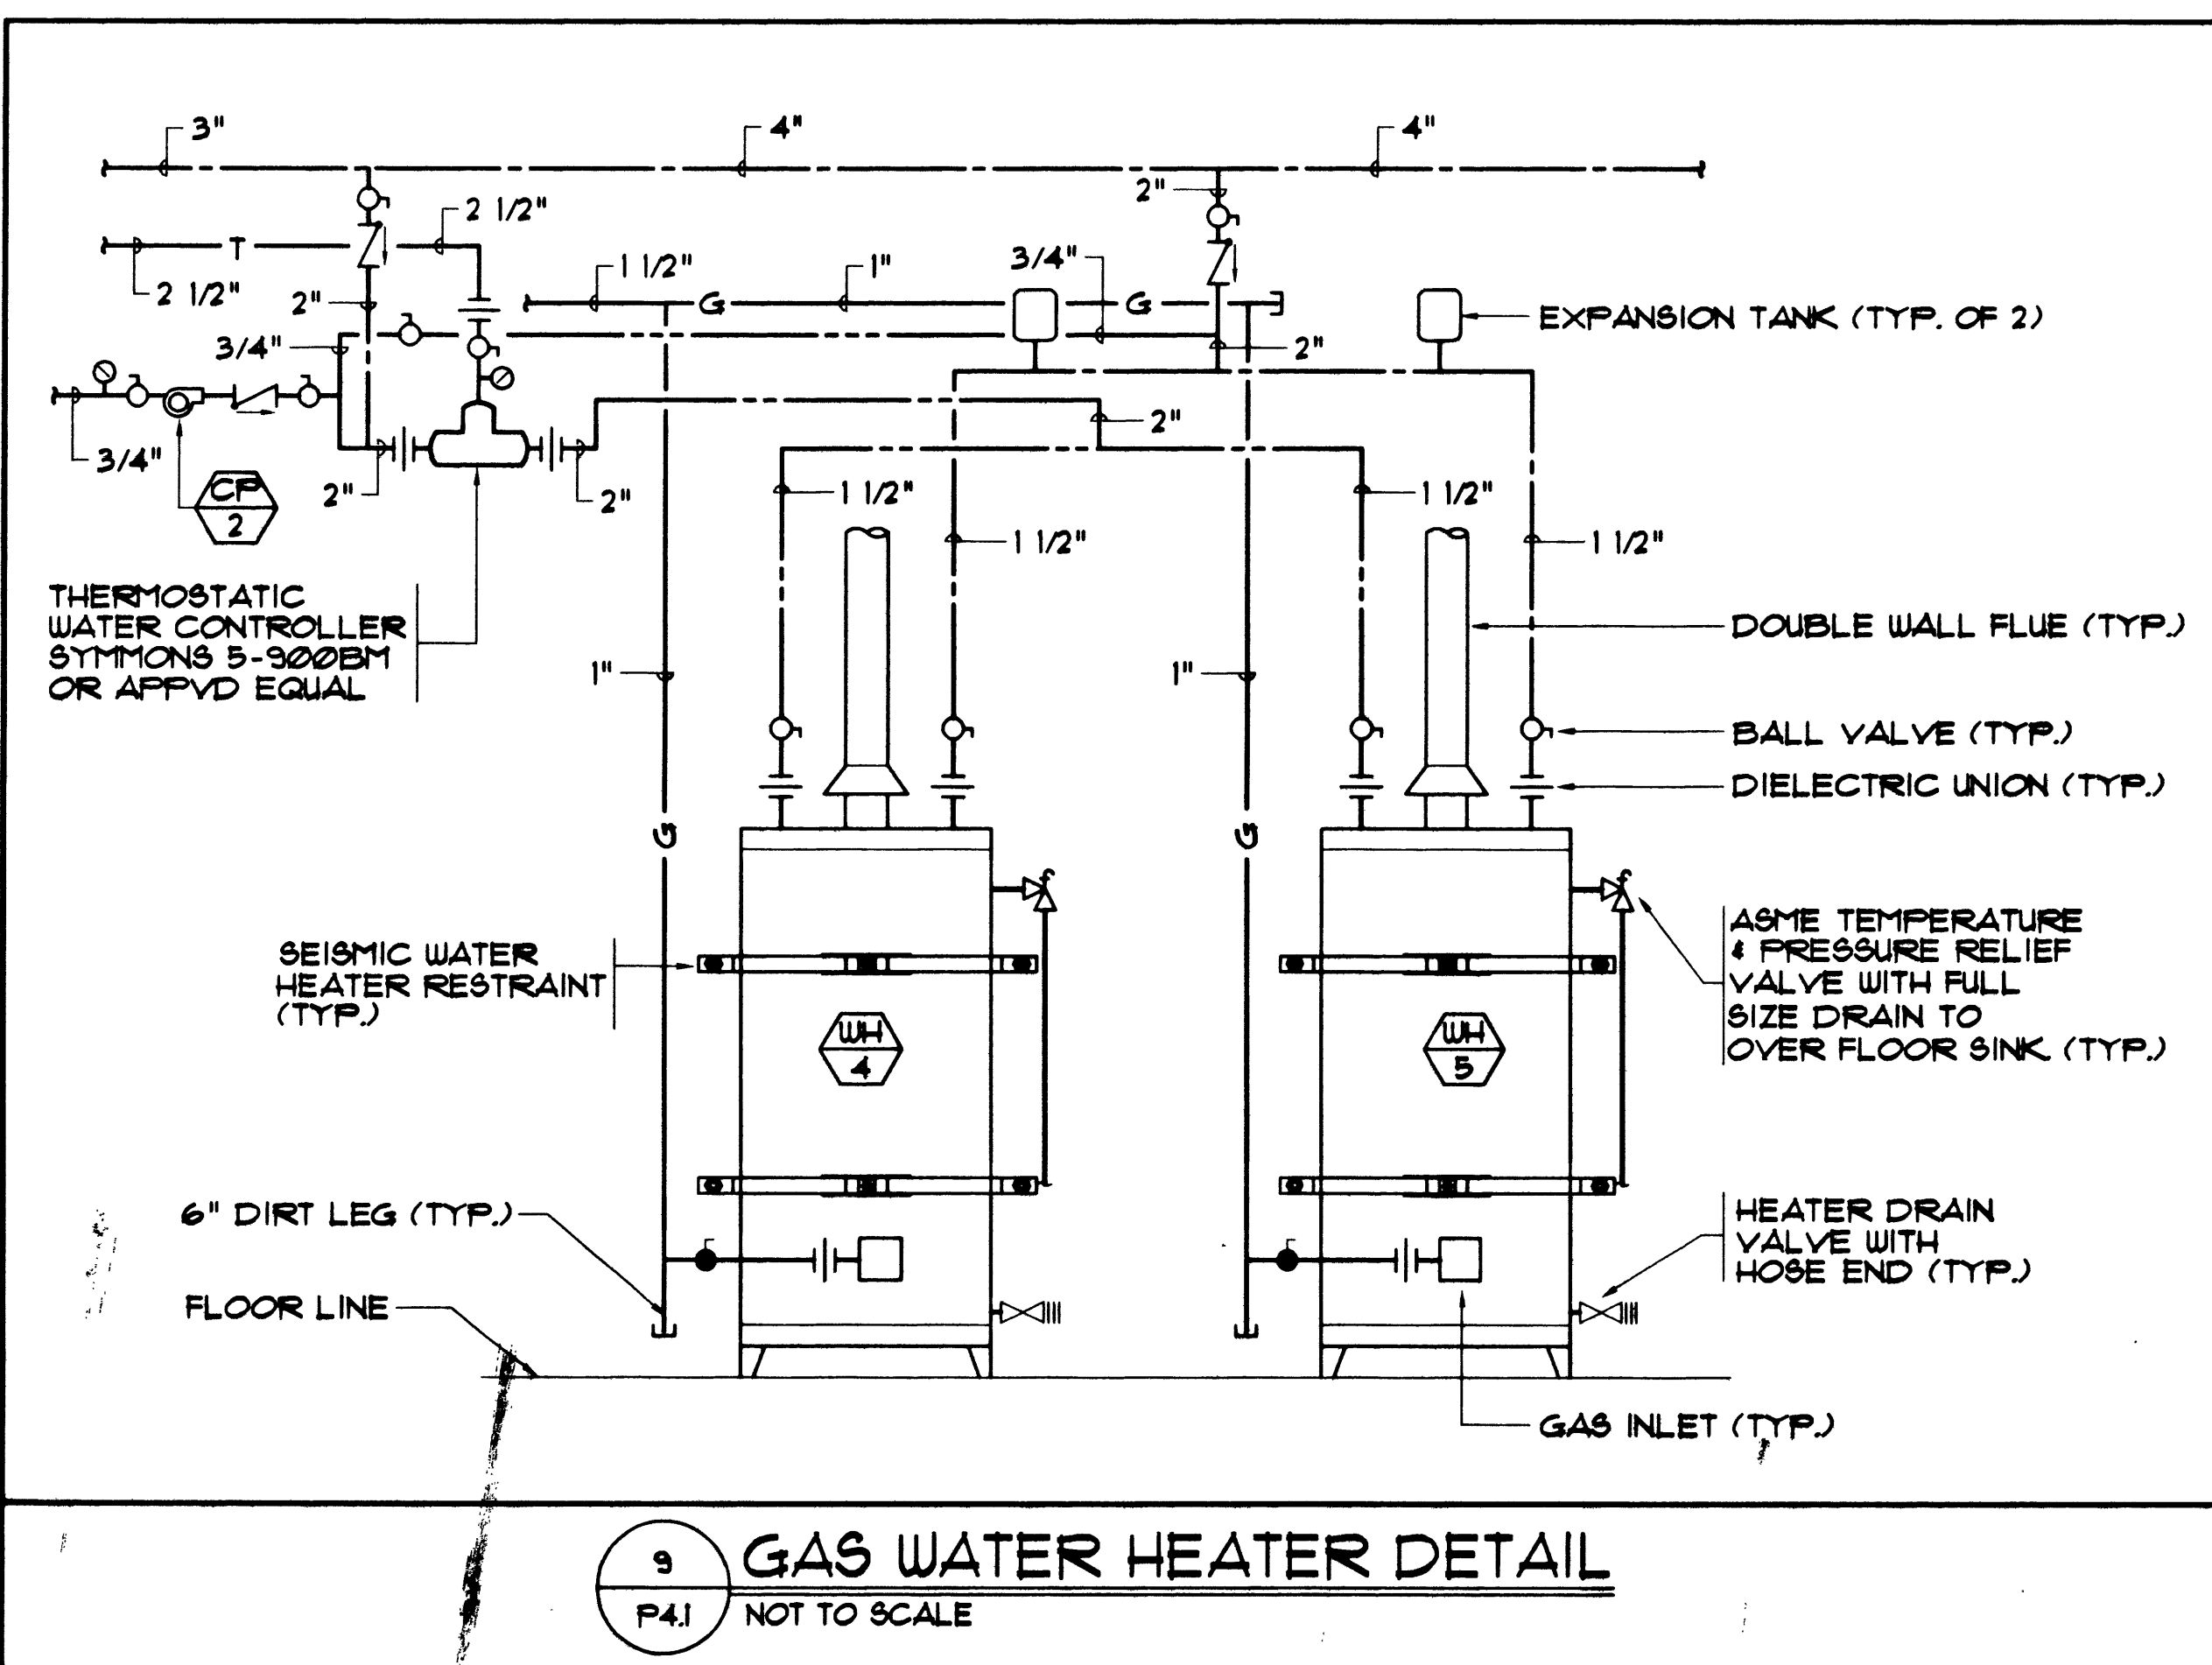
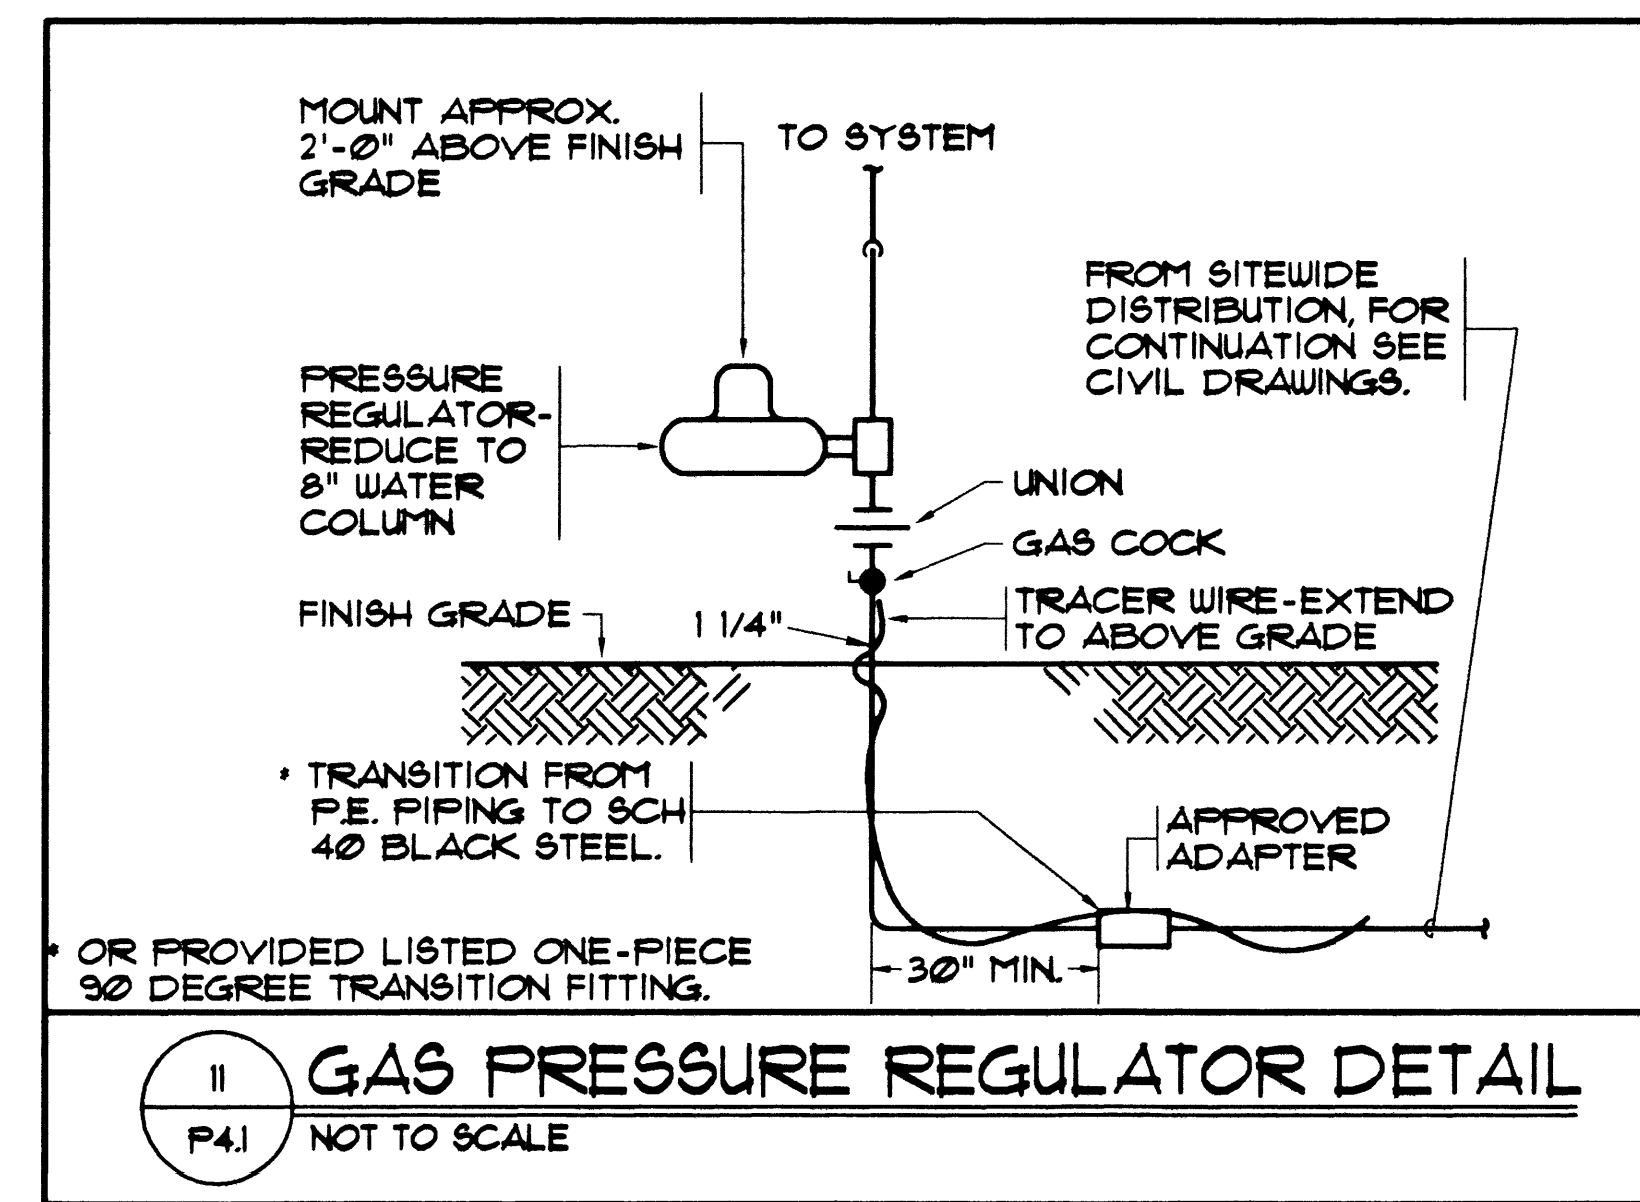
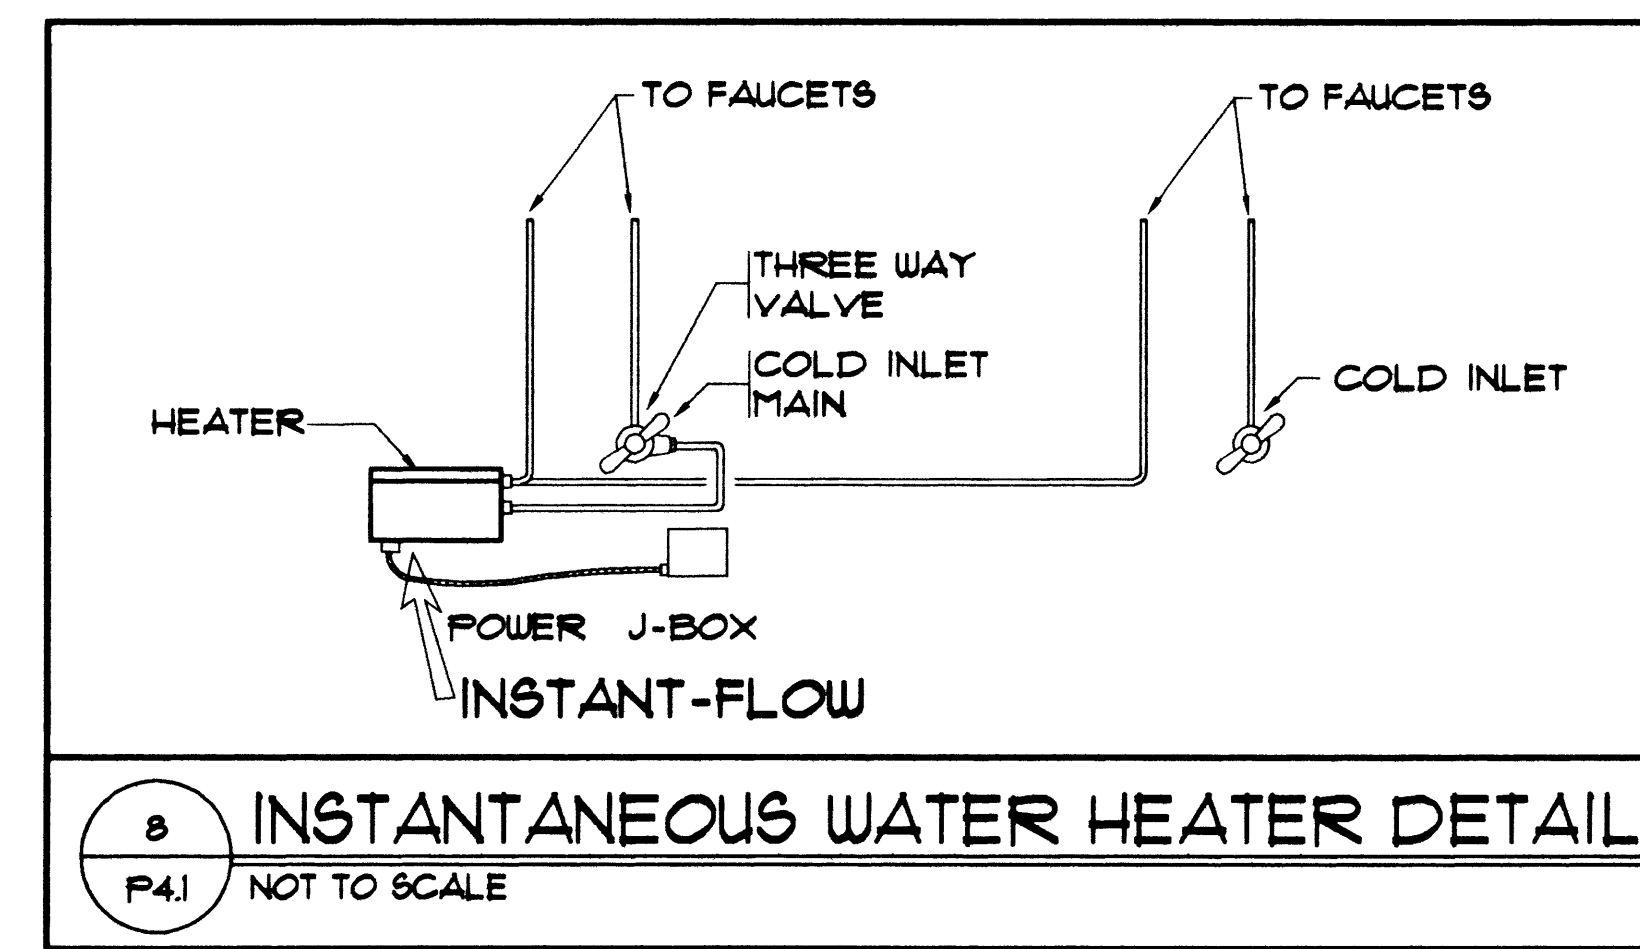
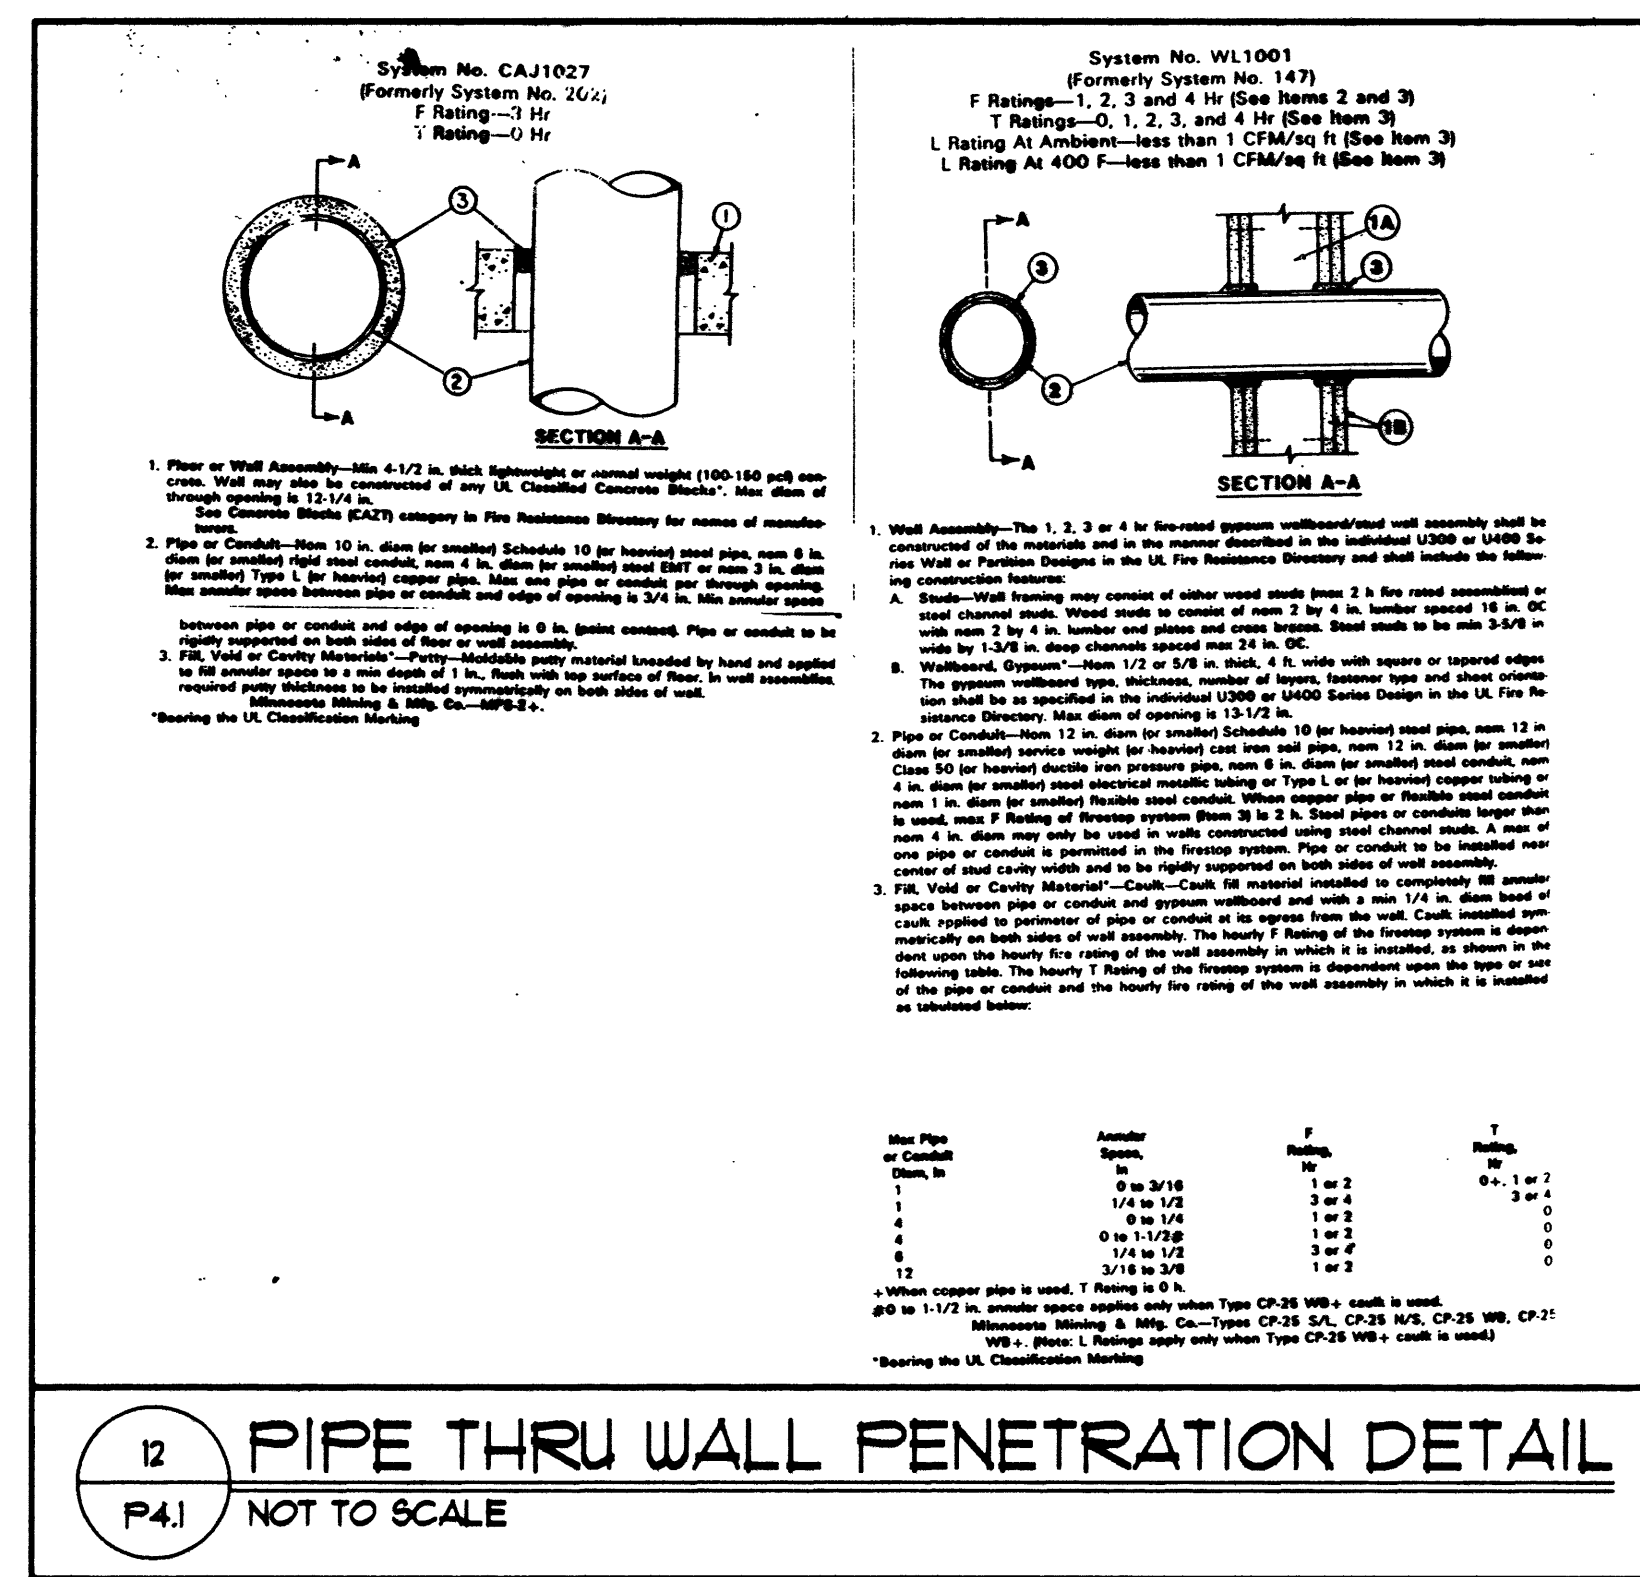
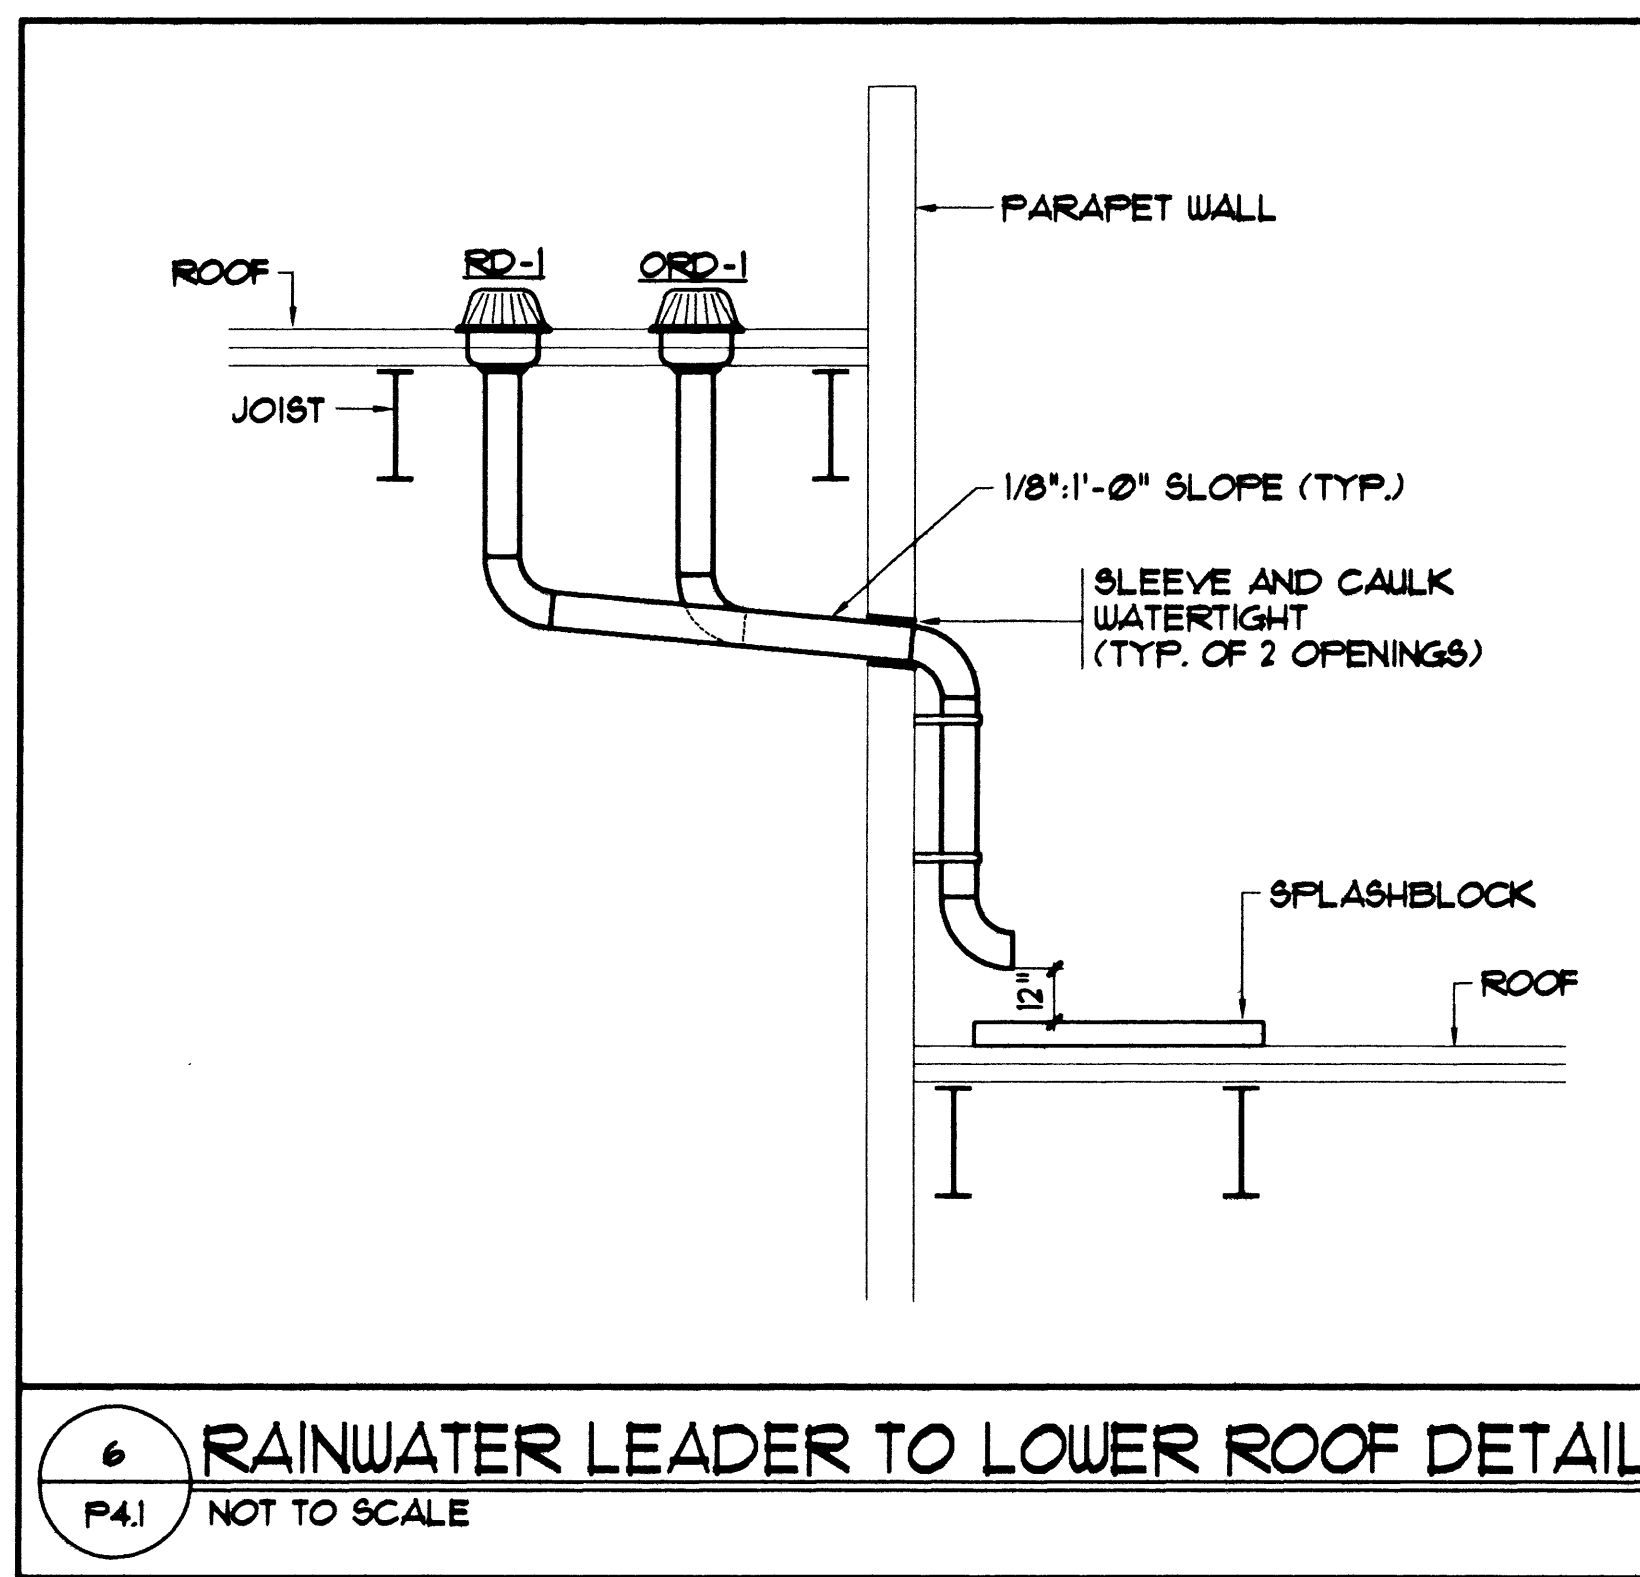
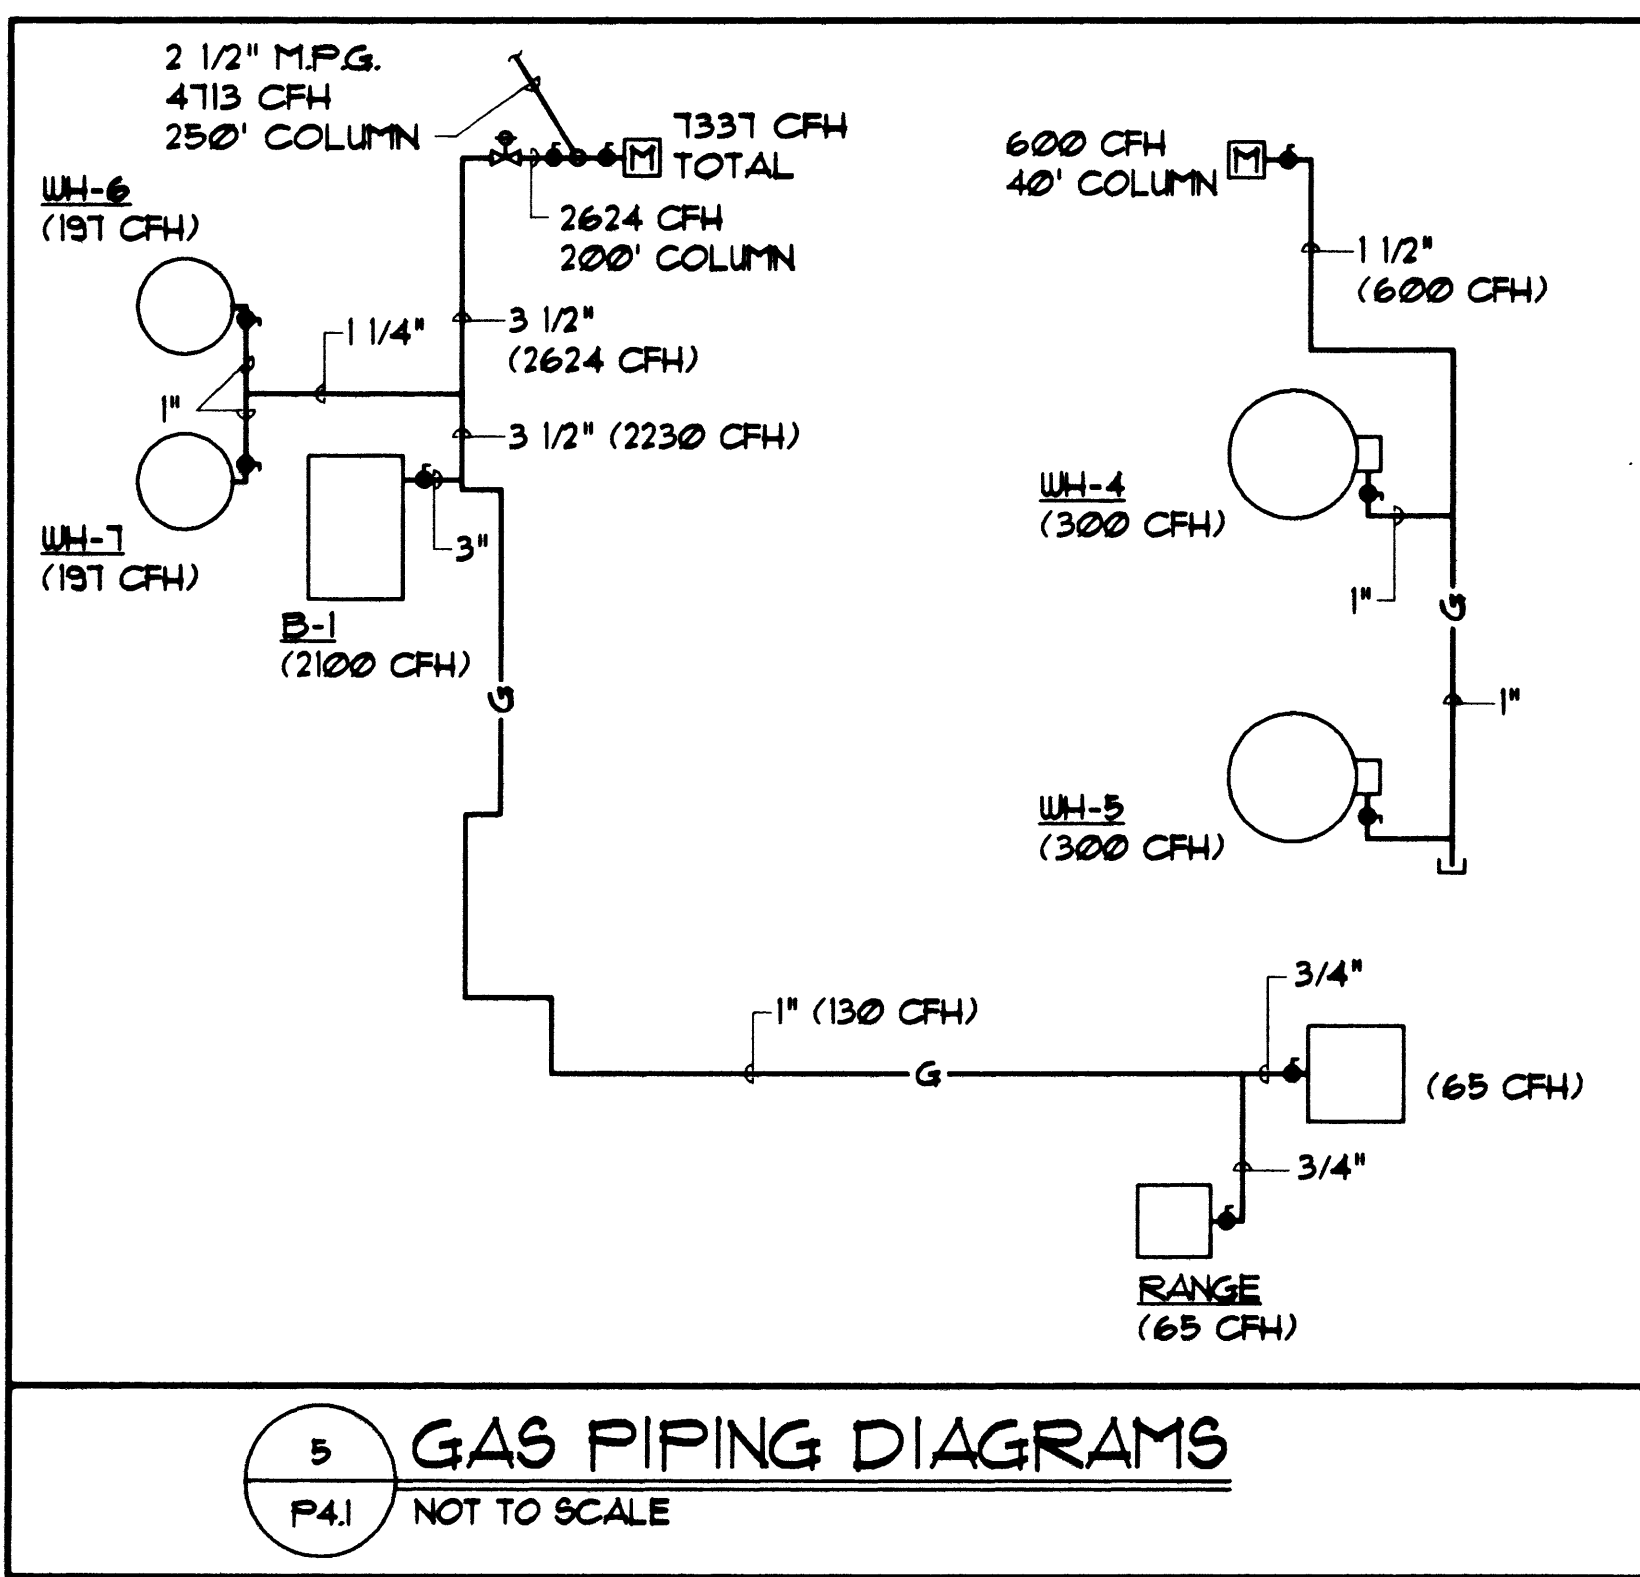
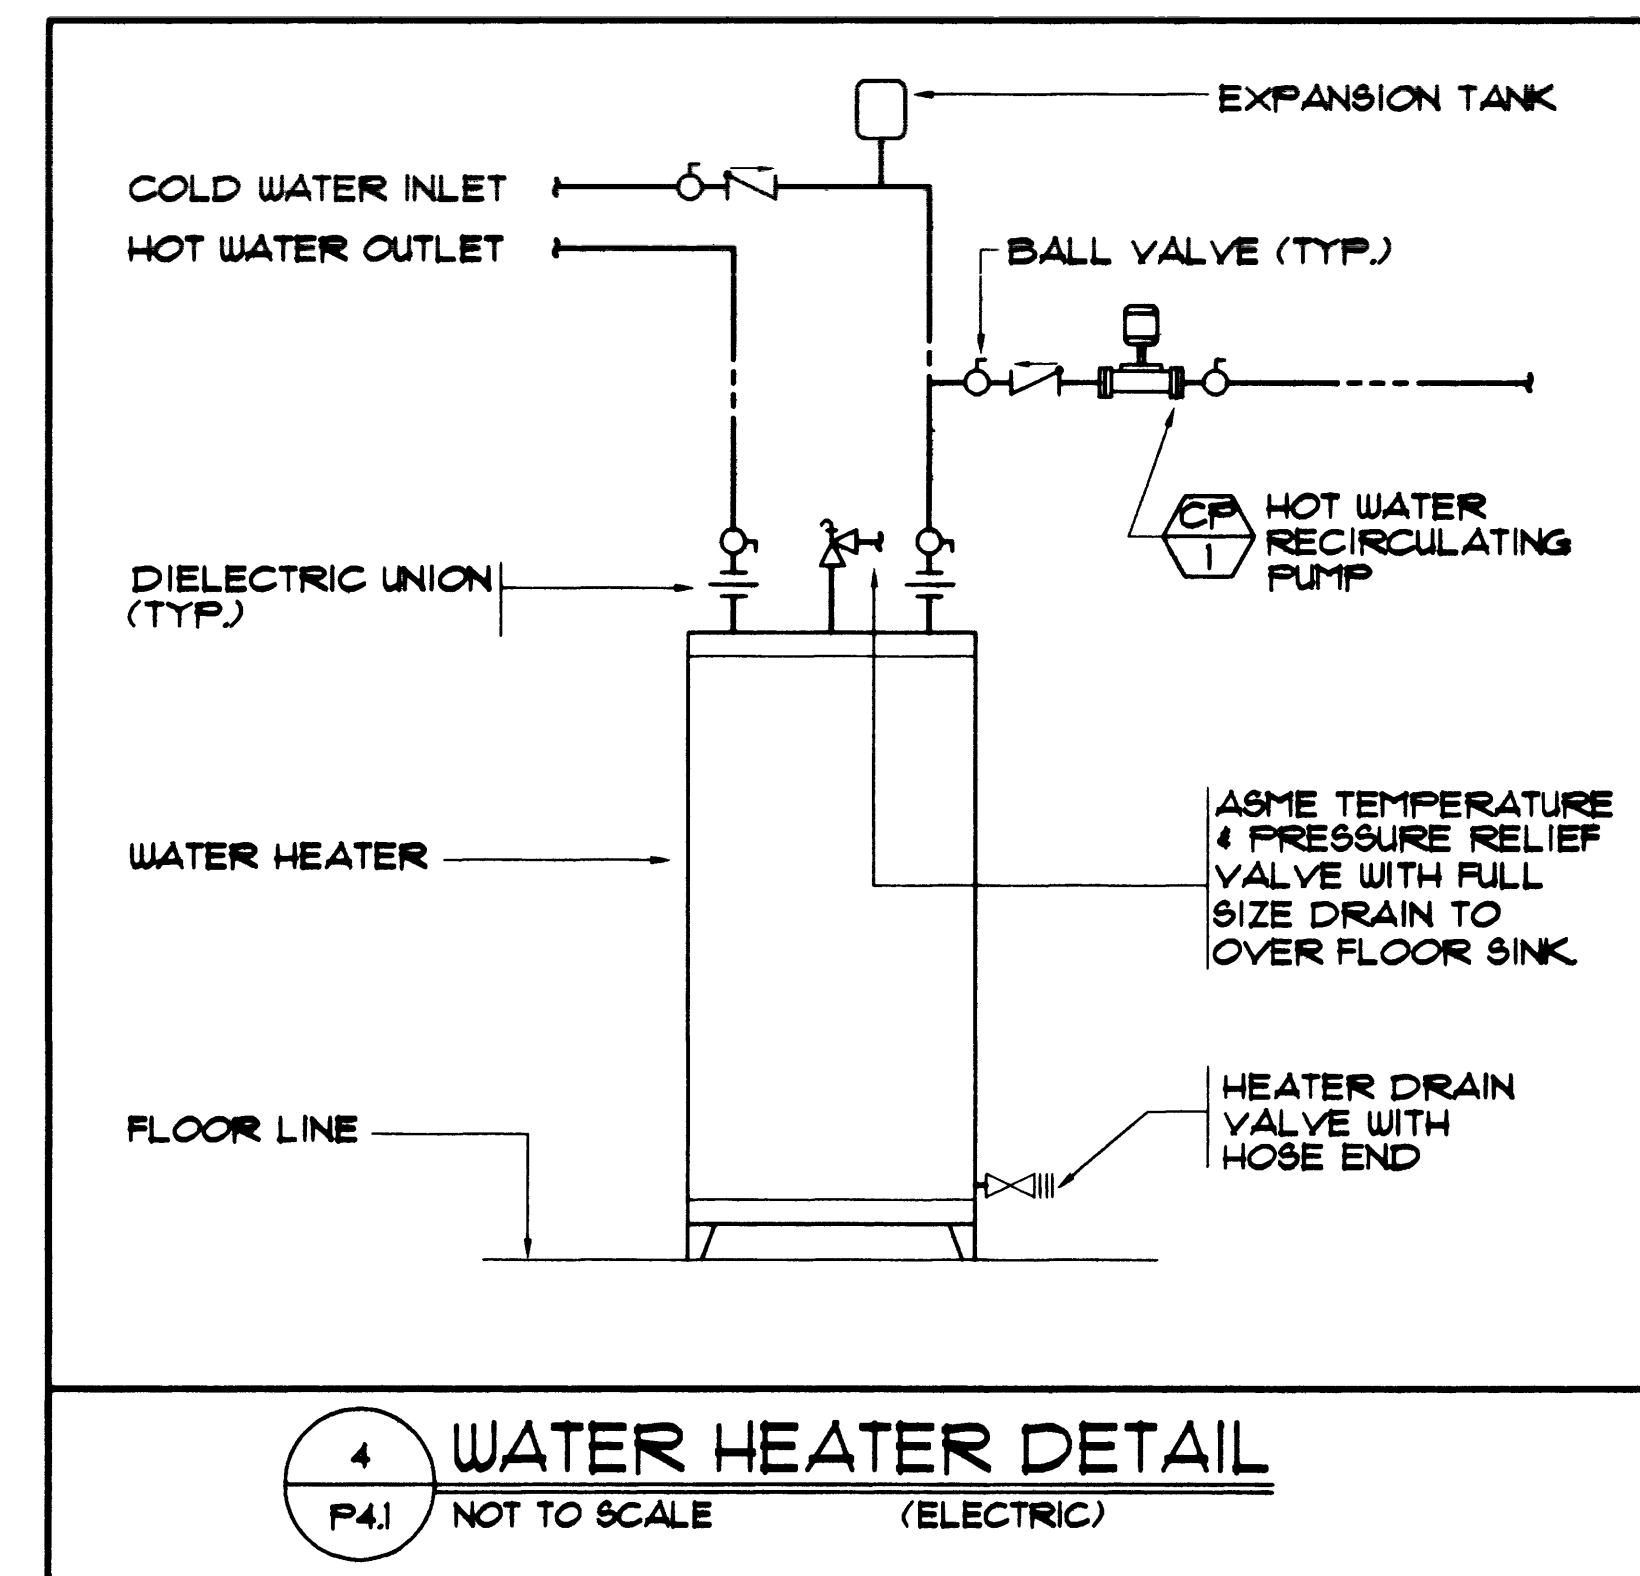
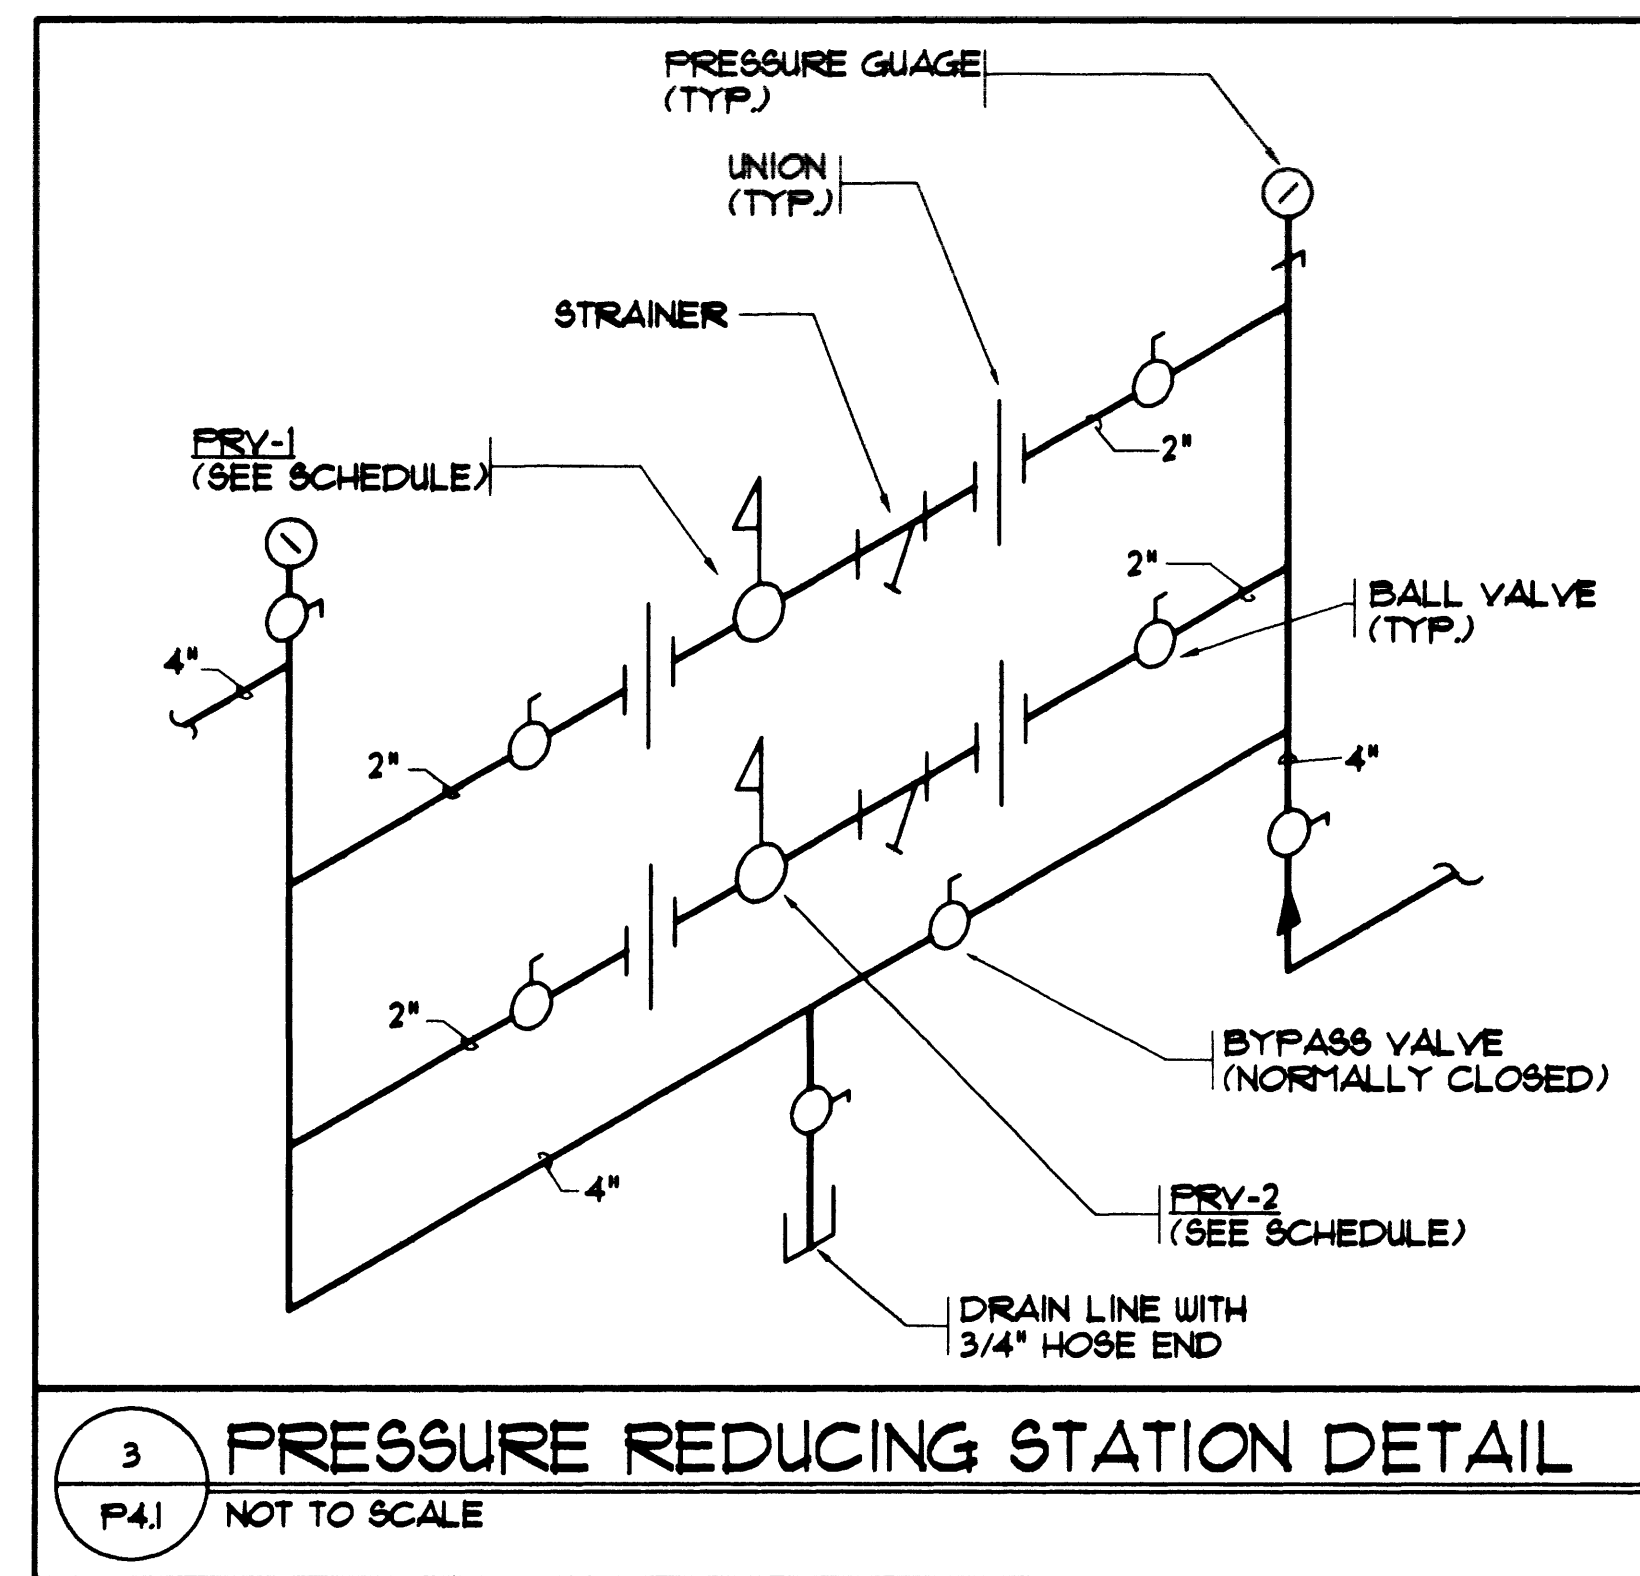
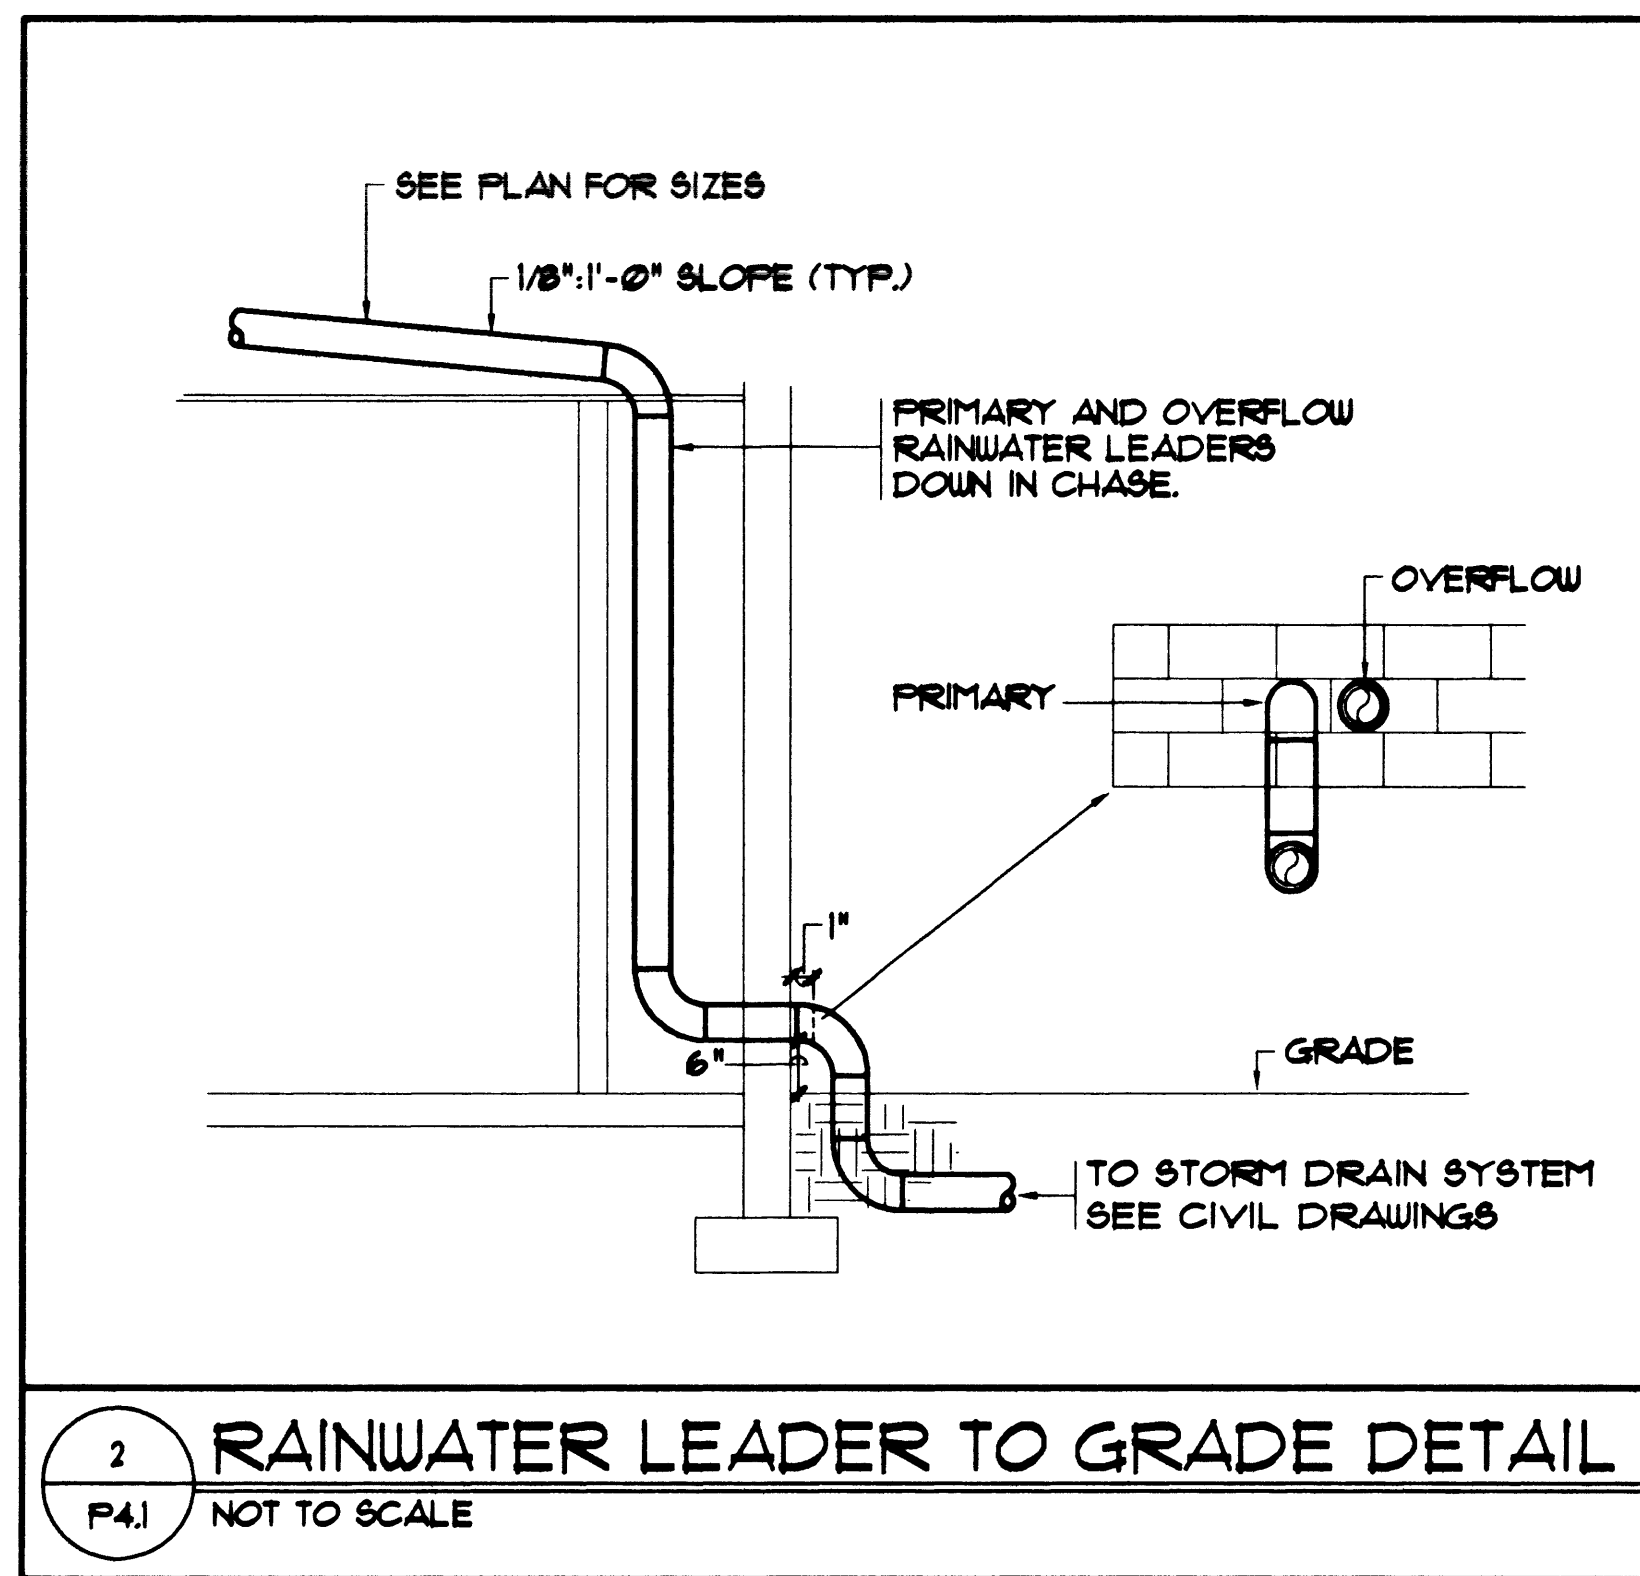


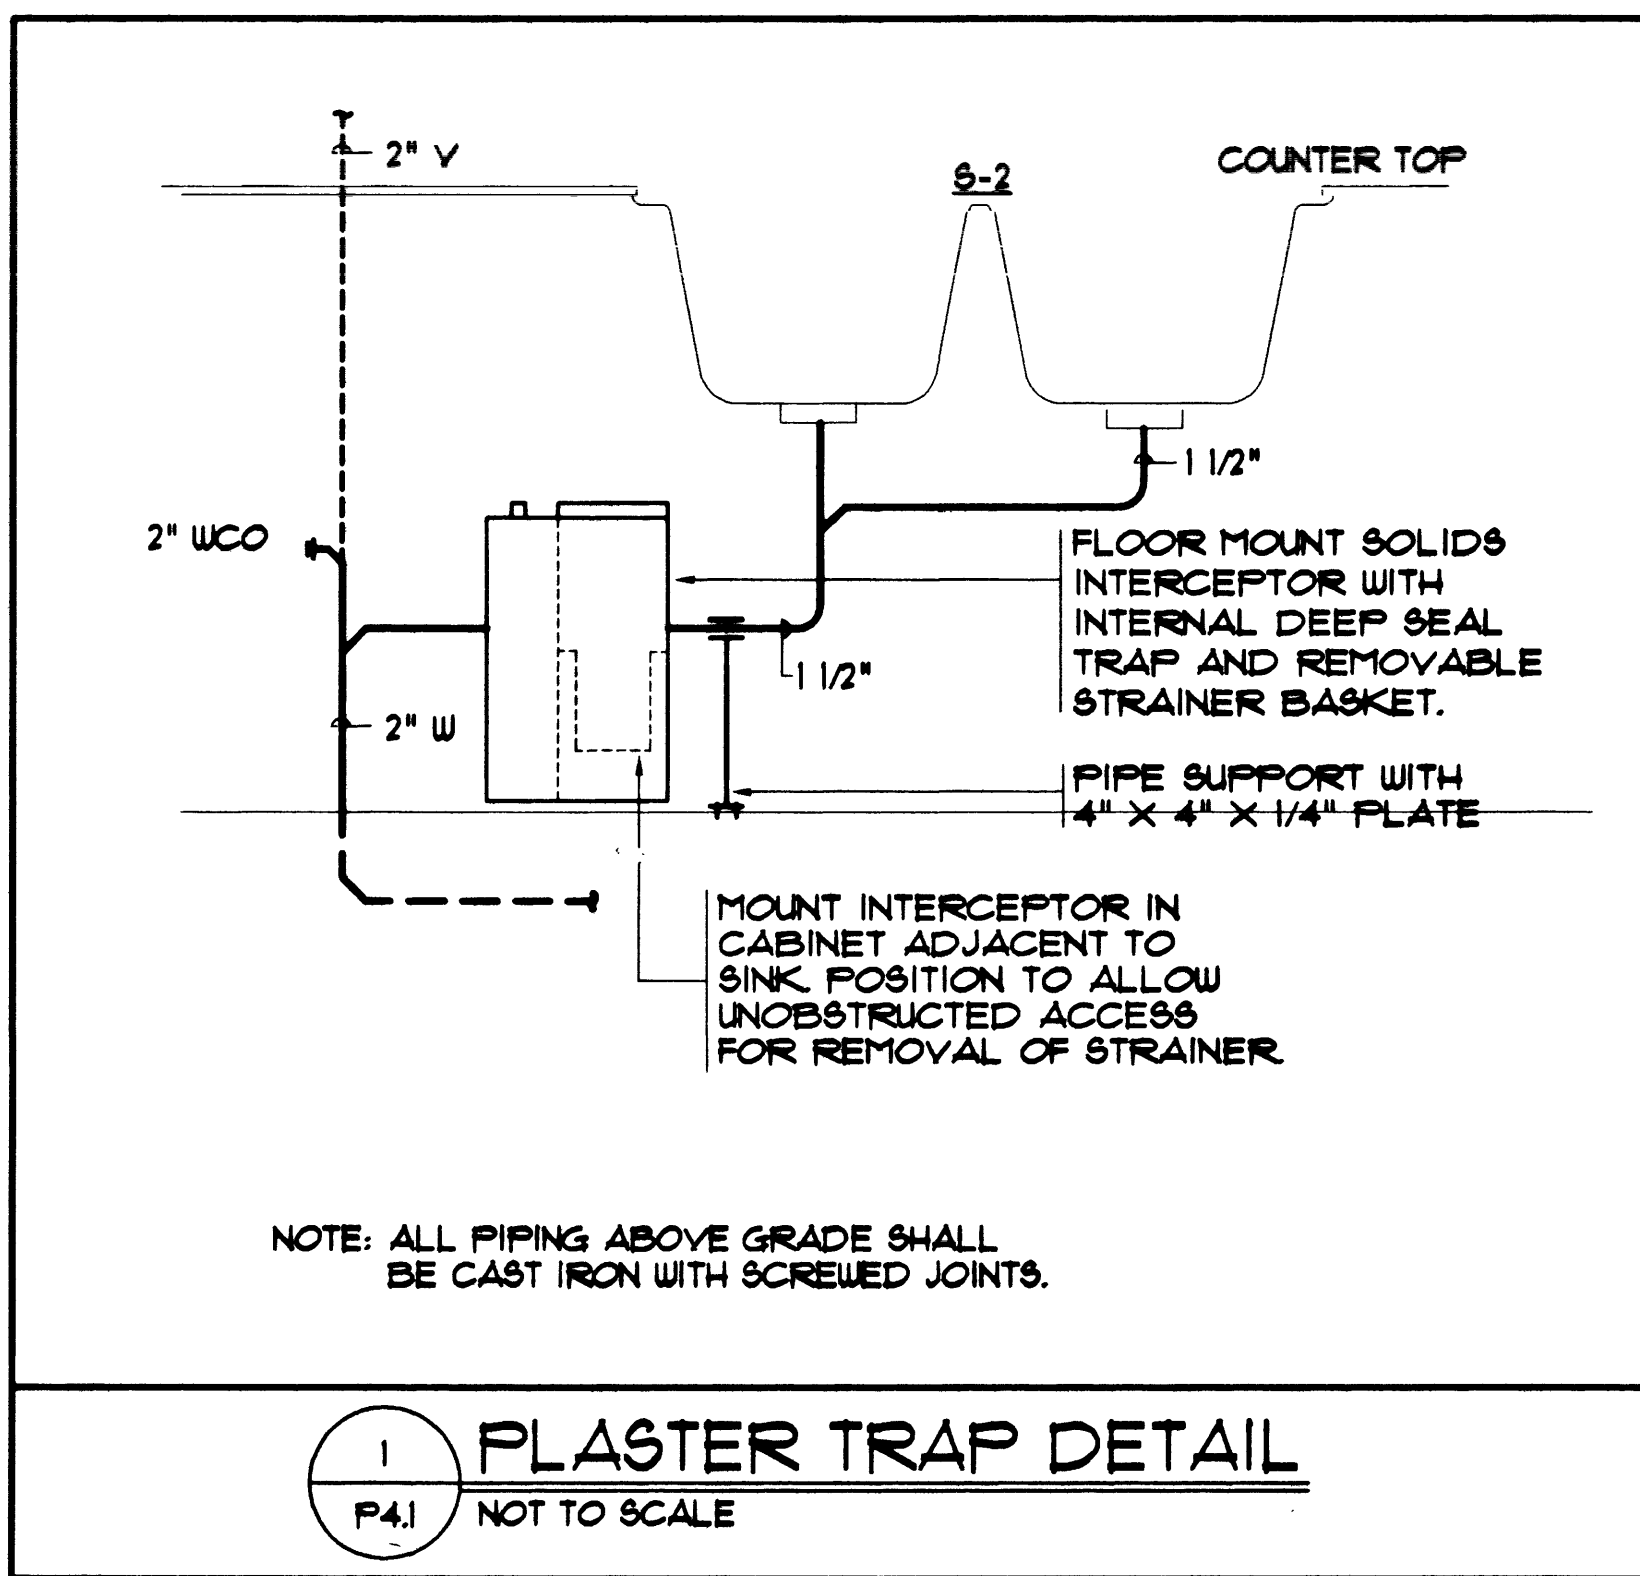

27114

REVISION	DESCRIPTION	DATE	REV. BY

WAYNE SCHREIER AA
THOMAS M. SILVA AA

1525 WEST OAKLEY BLVD
LAS VEGAS, NV 89102
(702) 385-0077
FAX 385-0057

106 OF 118
650.59

Sheet Title: PLUMBING DETAILS
Job Title: CITY OF LAS VEGAS DEPARTMENT OF PARK AND LEISURE ACTIVITIES
DURANGO RECREATION FACILITY
Verify all Dimensions and Conditions at the Site

Job: 960901
Date: 2-20-98
Drawn By: DGD
Check: KJK
Sheet: P4.1

Of 106 (14)
6 of 6

650.59