
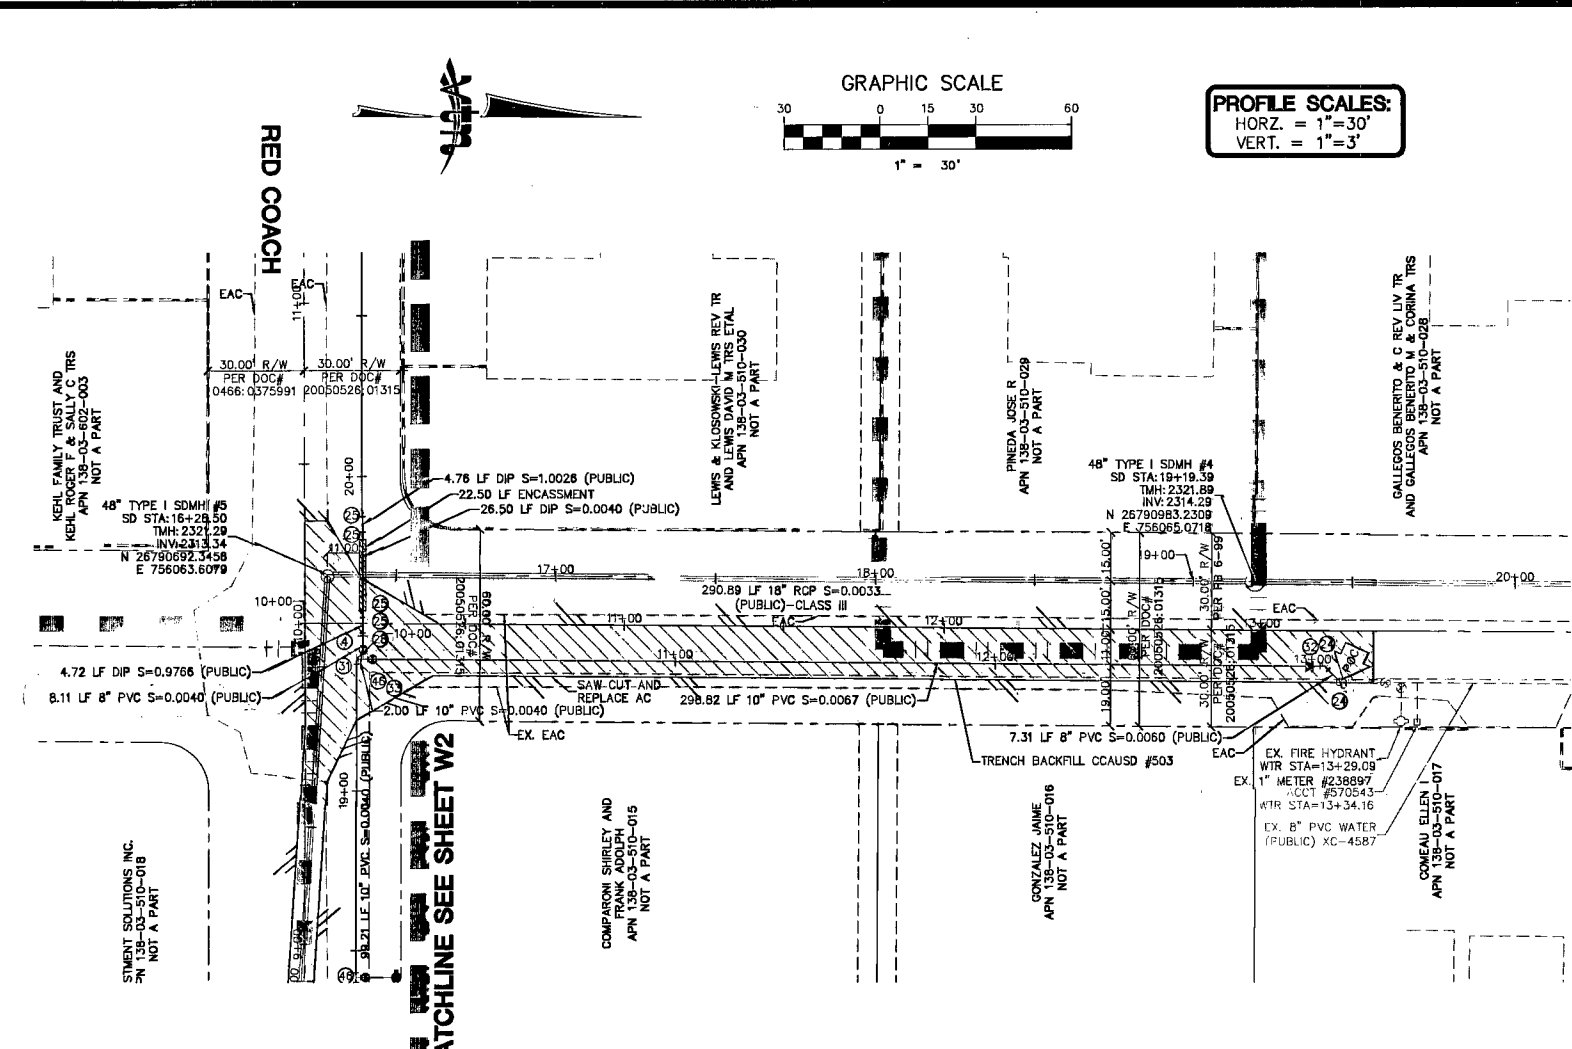


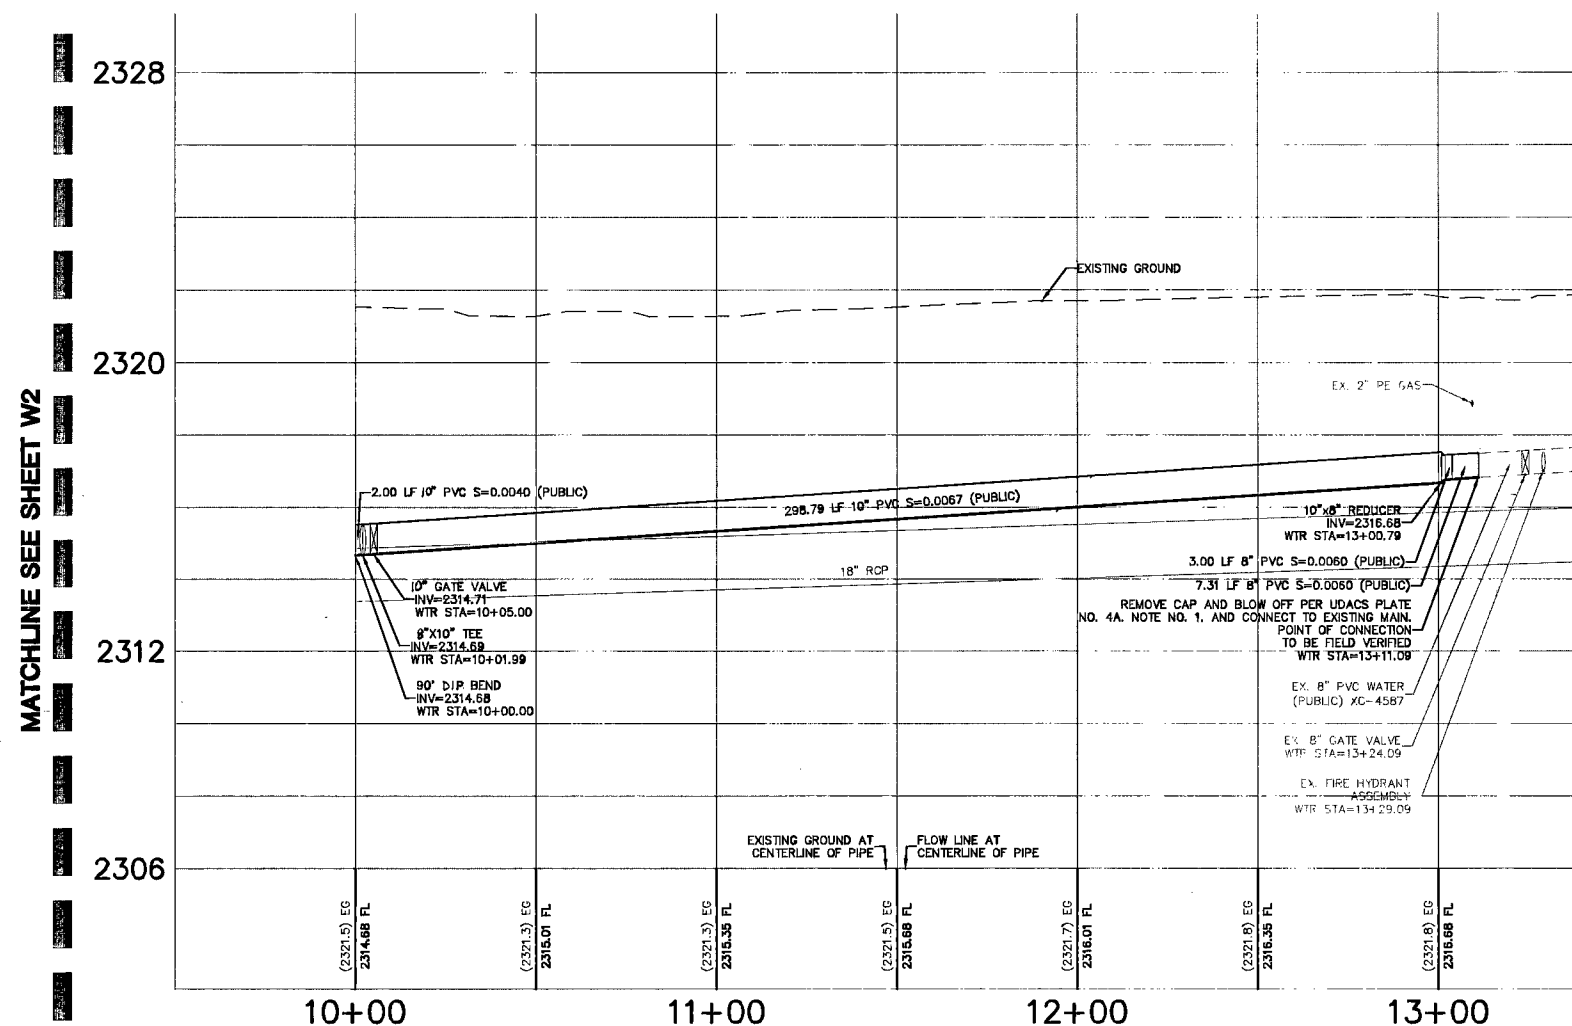

NOTE
ALL ABOVE GROUND UTILITY APPURTENANCES SHALL CONFORM TO THE REQUIREMENTS OF TITLE 19.12.040

DISCLAIMER NOTE
UTILITY LOCATIONS SHOWN HEREON ARE APPROXIMATE ONLY. IT SHALL BE THE CONTRACTOR'S RESPONSIBILITY TO DETERMINE THE EXACT HORIZONTAL AND VERTICAL LOCATION OF ALL EXISTING UNDERGROUND AND OVERHEAD UTILITIES PRIOR TO COMMENCING CONSTRUCTION. NO REPRESENTATION IS MADE THAT ALL EXISTING UTILITIES ARE SHOWN HEREON. THE ENGINEER ASSUMES NO RESPONSIBILITY FOR UTILITIES NOT SHOWN OR UTILITIES NOT SHOWN IN THEIR PROPER LOCATION.

NOTE
• SEE SHEET C3 FOR QUANTITIES
• SEE SHEET U11 FOR SSMH AND SEWER CLEANOUT TABLES
• SEE SHEET U11 FOR SSMH TABLE

LEGAL DESCRIPTION
A PORTION OF THE NORTHEAST QUARTER (NE 1/4) OF THE NORTHEAST QUARTER (NE 1/4) OF SECTION 03, TOWNSHIP 20 SOUTH, RANGE 60 EAST, M.D.M. CITY OF LAS VEGAS, CLARK COUNTY, NEVADA.

BASIS OF BEARINGS:
NORTH 89°47'17\"/>

BENCHMARK:
PROJECT DATUM: NORTH AMERICAN VERTICAL DATUM OF 1988 (NAVD88)
CITY OF LAS VEGAS BENCHMARK: 1LV003NEES
NAVD88 ELEVATION: 706.792 METERS (2319.87 FEET)
RIVET AND PLATE IN TOP OF CURB @SOUTHWEST CORNER OF RAINBOW AND RED COACH

NOTE
CONSTRUCTION WATER MAY BE RESTRICTED DEPENDING ON SYSTEM CAPACITY.

WATER MAIN JOINT DEFLECTION (PVC 4\"/>

NOTE
IN UNPAVED AREAS FOR TRENCH SECTION BACKFILL SPECIFICATION SEE UDACS PLATE NO. 6A AND STANDARD DRAWING NO. 502.
FOR PIPE LOCATOR RIBBON TYPICAL INSTALLATION SEE UDACS PLATE NO. 27.

NOTE
INSTALL PIPELINE MARKER BALLS IN TRENCH ABOVE EACH HORIZONTAL ELBOW FITTING, PER UDACS PLATE NO. 27.

NOTE
ALL SEWER/STORM DRAINS CROSSING WATER LINES MUST CONFORM TO SECTION 2.19 OF THE UNIFORM DESIGN AND CONSTRUCTION STANDARDS FOR POTABLE WATER SYSTEMS (UDACS) FOR WATER AND STORM MAIN CROSSINGS AND CLEARANCES.

NOTE
THIS PROPERTY HAS A STATIC WATER PRESSURE IN EXCESS OF 80 PSI. THE UNIFORM PLUMBING CODE REQUIRES THAT INDIVIDUAL, ON-SITE (PRIVATE), PRESSURE REDUCING VALVES BE INSTALLED WHENEVER THE PRESSURE EXCEEDS 80 PSI. PRV'S ARE THE DEVELOPER'S RESPONSIBILITY, AND WILL NOT BE INSPECTED OR INCLUDED IN THE ACCEPTANCE OF LVWD FACILITIES

NOTE
COORDINATE CONSTRUCTION OF EXISTING/NEW WATER SERVICES TO EXISTING RESIDENCES W/LVWD INSPECTION DIVISION. NIGHT WORK MAY BE REQUIRED.


NOTE
EXISTING POWER POLES TO BE RE-LOCATED PER POWER PLANS.

NOTE
ALL ON-SITE SEWER IS PRIVATE AND IS TO BE PRIVATELY MAINTAINED.

Call before you Dig
1-702-455-7511
CLARK COUNTY TRAFFIC OPERATIONS
1-702-432-5300
FREEWAY AND ARTERIAL SYSTEM OF TRANSPORTATION

Call before you Dig
811 OR
1-800-227-2600

Call before you Overhead
1-702-227-2929

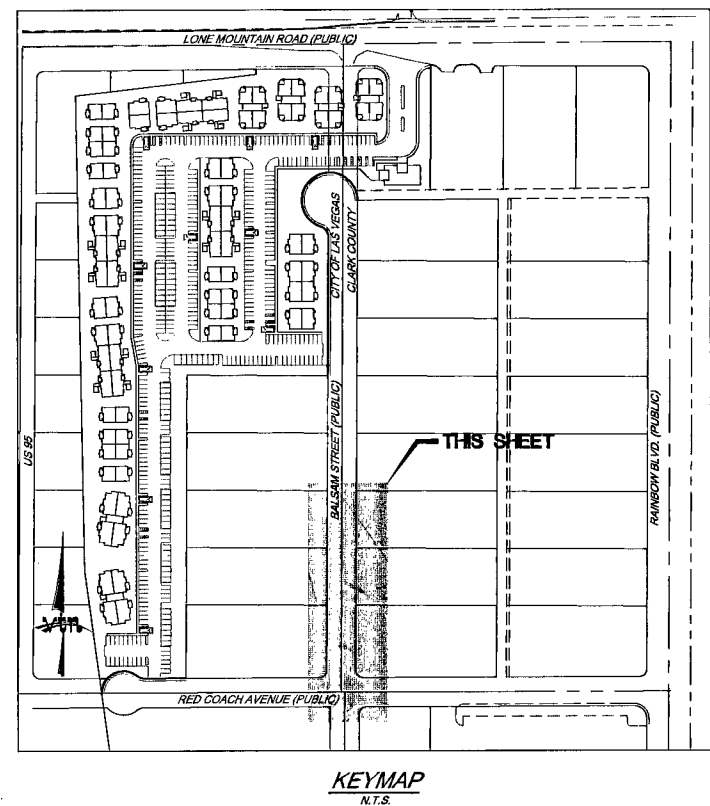

- LEGEND**
- WATER**
- 1. 48\"/>
 - 2. 6\"/>
 - 3. 8\"/>
 - 4. 12\"/>
 - 5. 12\"/>
