



W:\Active\88147052\Drawings\UNIT1\052CPBU.dwg -dseeger, L.A., 21 Oct 2002 - 11:05am

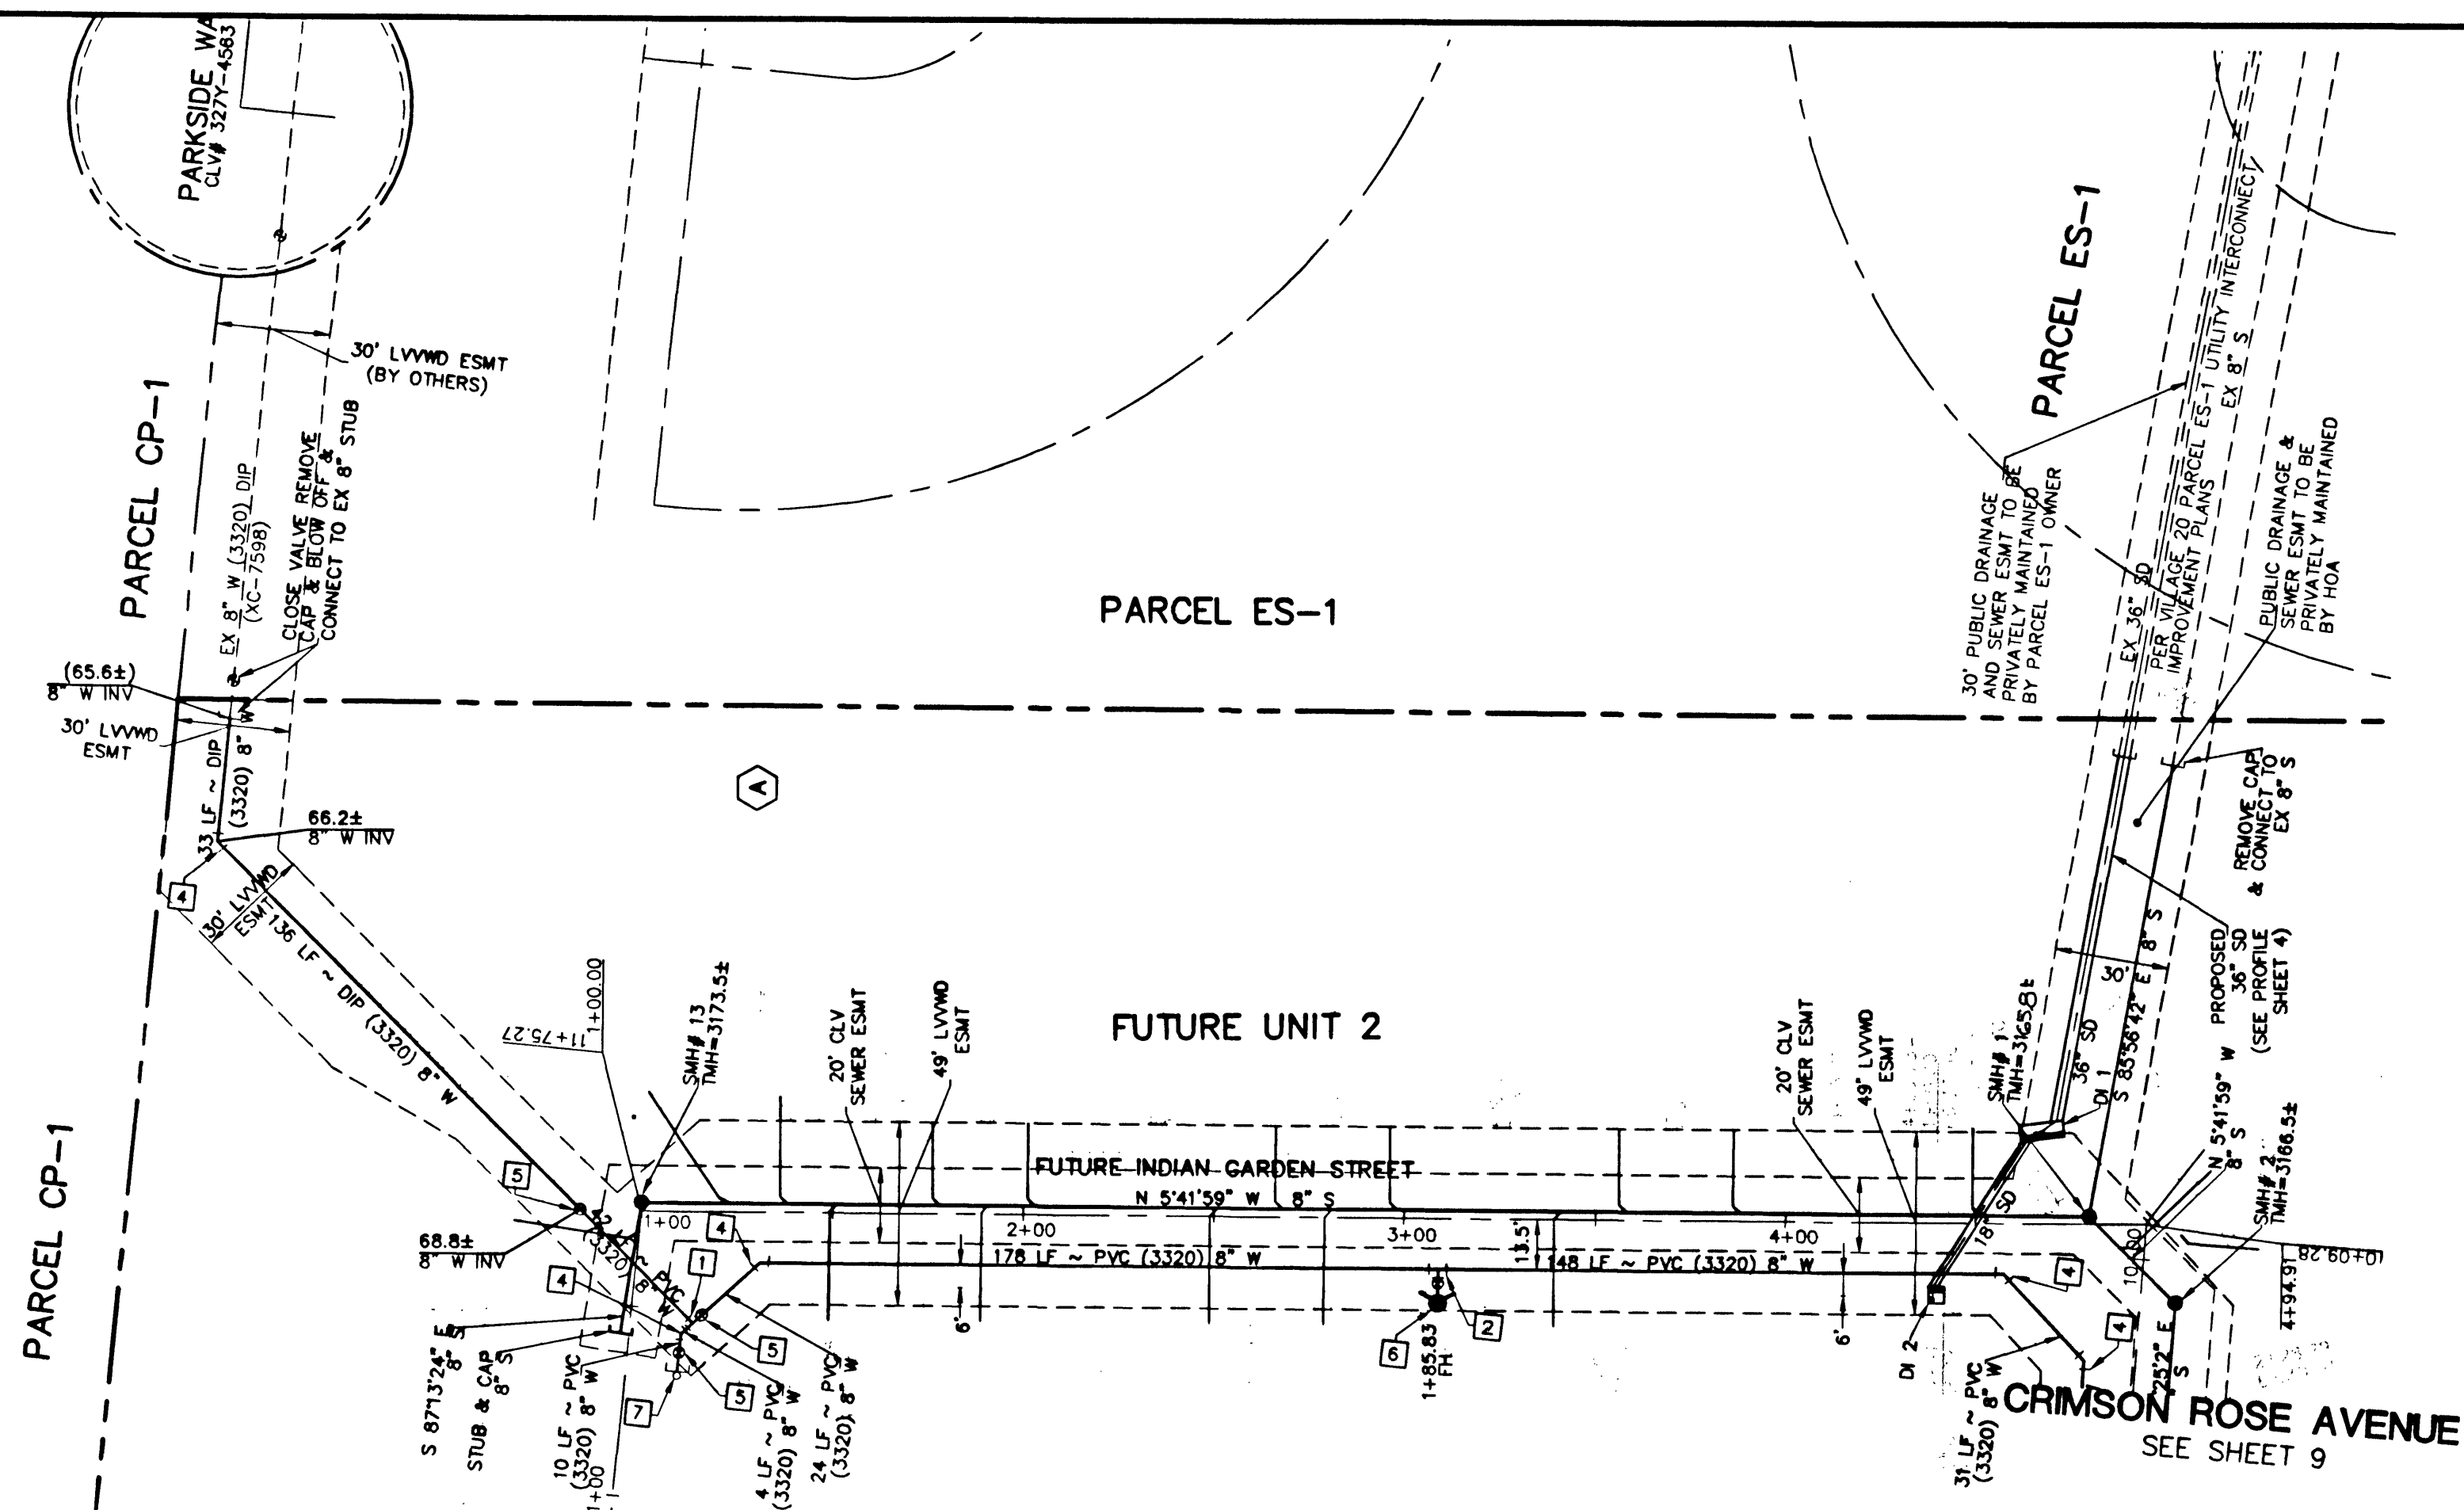


## OFF-UNIT SEWER & WATER (PUBLIC) PLAN

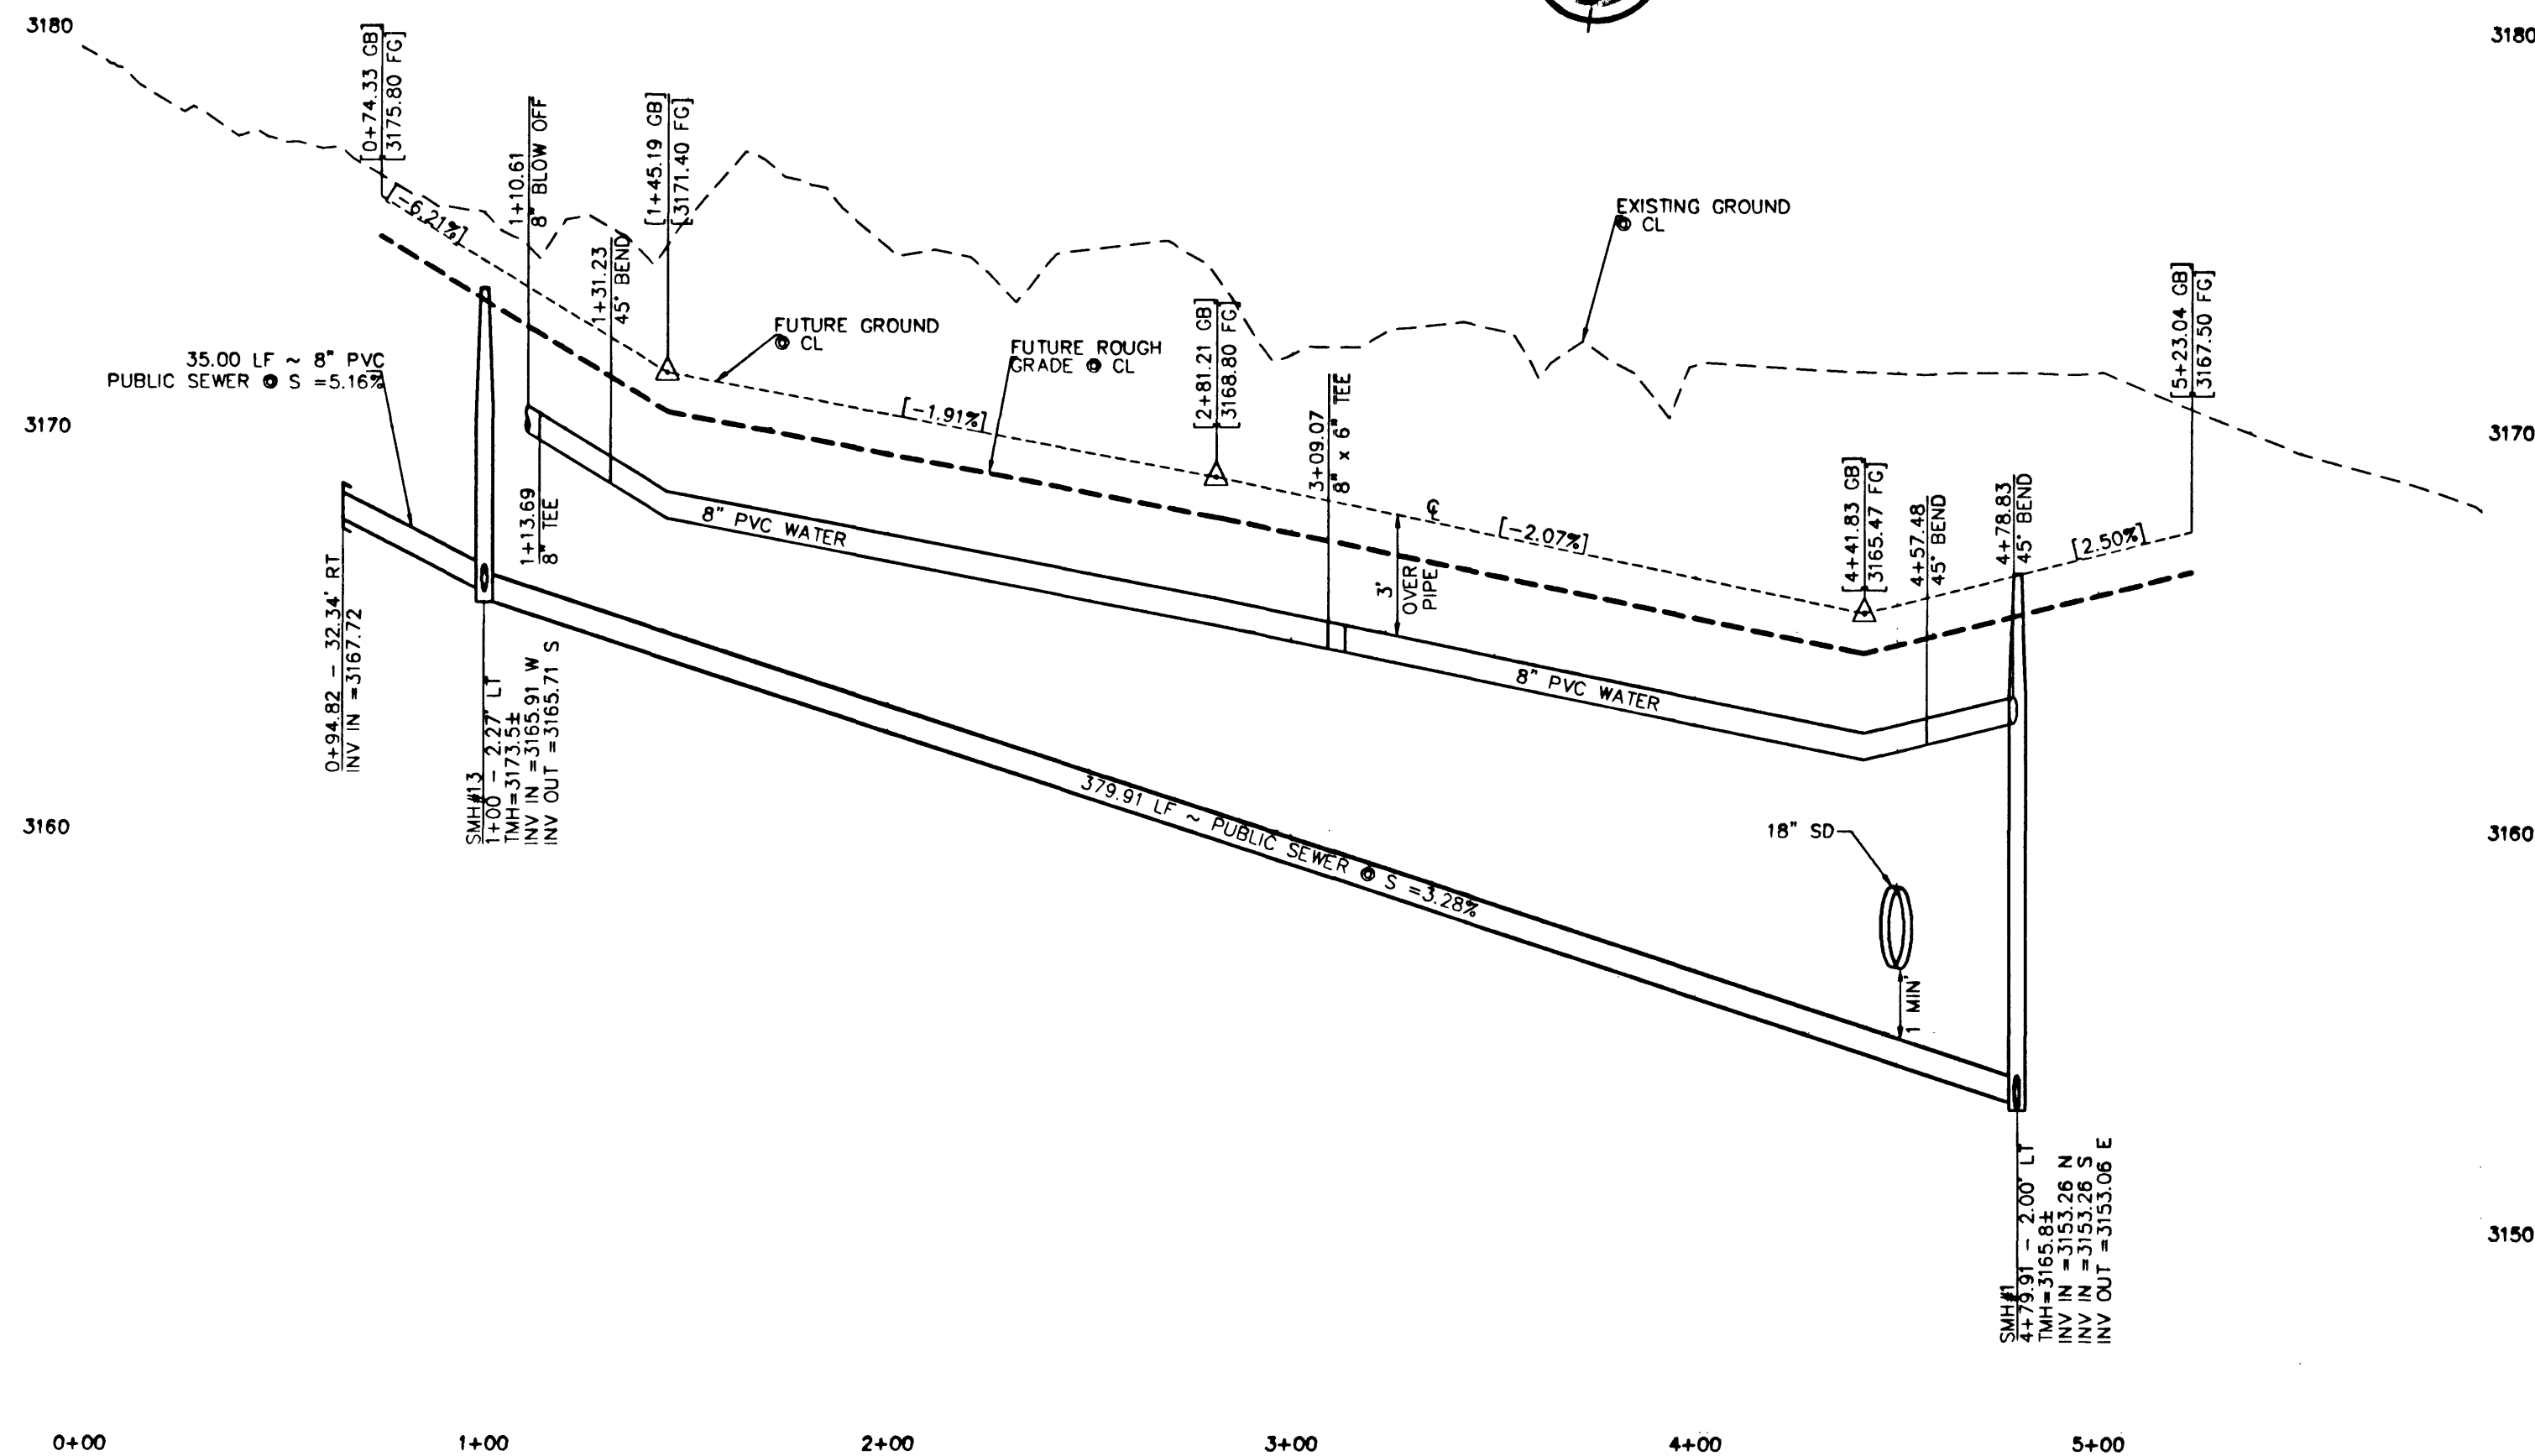

## OFF-UNIT SEWER & WATER (PUBLIC) PROFILE

SCALE: HORIZ. 1" = 40'  
VERT. 1" = 4'

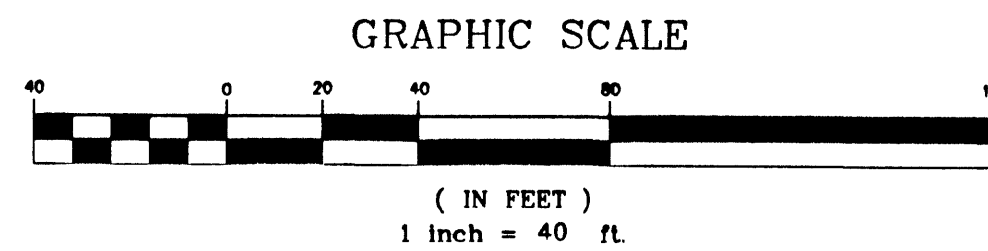

### WATER FITTINGS LEGEND:

- 1 8" TEE
- 2 8"x6" TEE
- 3 8" 90° BEND
- 4 8" 45° BEND
- 5 8" GATE VALVE
- 6 FIRE HYDRANT ASSY. PER UDACS PLATE 7
- 7 2" BLOW-OFF ASSEMBLY W/CAP PER UDACS PLATE 4
- 8 8" 22-1/2° BEND
- 9 3/4" WATER METER PER UDACS PLATE 10
- 10 3/4" WATER METER PER UDACS PLATE 1B (TYPICAL)
- 11 5/8" WATER METER PER UDACS PLATE 1B
- 12 8"x6" REDUCER
- 13 11 1/4" BEND

### NOTE:

MINIMUM 20' EASEMENT REQUIRED FOR ALL WATER LINE NOT IN UNIT 1 FINAL MAP

### NOTE:

INSTALL PIPELINE MARKER BALLS IN TRENCH ABOVE EACH HORIZONTAL ELBOW FITTING, PER MANUFACTURER INSTRUCTIONS. ESN.062

Avoid hitting overhead power lines. It's costly.

**Call before you do Overhead**  
1-702-593-6111

Avoid cutting underground utility lines. It's costly.

**Call before you Dig.**  
1-800-227-2800  
UNDERGROUND SERVICE ALERT (USA)

### BASIS OF BEARING

CONTROL MONUMENTS 208, 209 AND 211 AS SHOWN ON THAT CERTAIN MAP ON FILE IN THE CLARK COUNTY RECORDER'S OFFICE, IN FILE 92, PAGE 42 OF SURVEYS


### BENCHMARK

CITY OF LAS VEGAS BENCHMARK # 0LV09 36NWS  
RIVET AND PLATE IN TOP OF CURB AT THE NORTHWEST CORNER OF PAVILLION CENTER AND GREENMOOR.  
ELEVATION = 927.9652 METERS (NAVD 88)  
ELEVATION = 3044.50 US FEET (NAVD 88)

### APPROVALS

LAS VEGAS VALLEY WATER DISTRICT

DATE

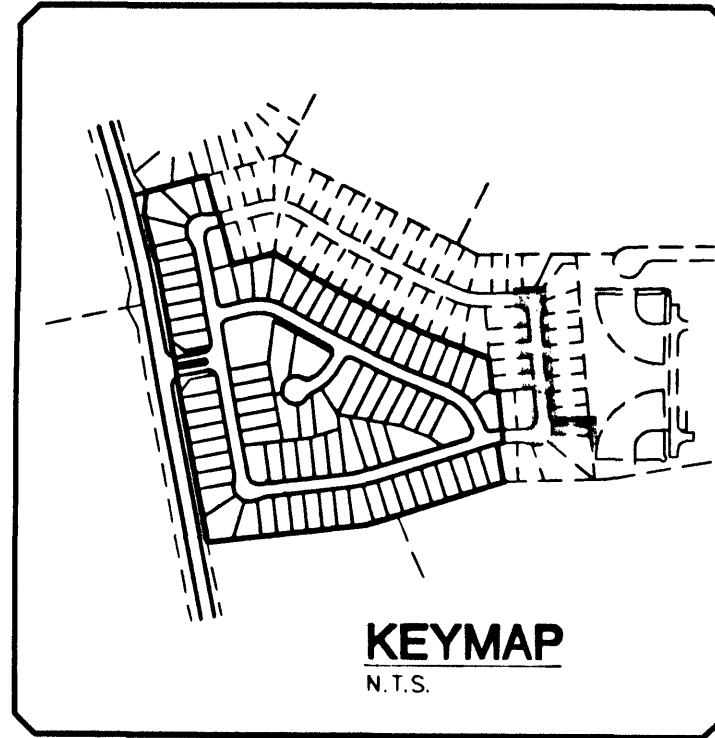


Stantec Consulting Inc.  
7251 West Charleston Blvd.  
Las Vegas NV 89117  
Tel. 702.258.0115  
Fax. 702.258.4956  
www.stantec.com



Pulte  
1635 VILLAGE CENTER CIRCLE, SUITE 250  
LAS VEGAS, NEVADA 89134  
(702) 258-7900

PULTE HOMES  
HILLSTONE AT THE SUMMERLIN VISTAS  
OFF-UNIT SEWER & WATER  
PLAN AND PROFILE

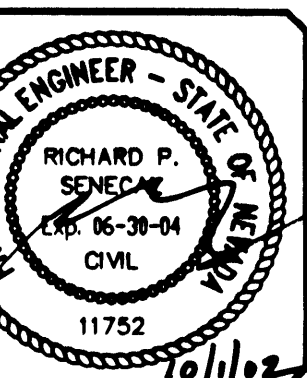

SHEET  
11  
OF 14  
C.L.V. DWG #  
307Y-4725-1

| NO. | DESCRIPTION | DATE | APPROVED |
|-----|-------------|------|----------|
| 1   | 10/1/2002   |      |          |
| 2   | 10/1/2002   |      |          |
