


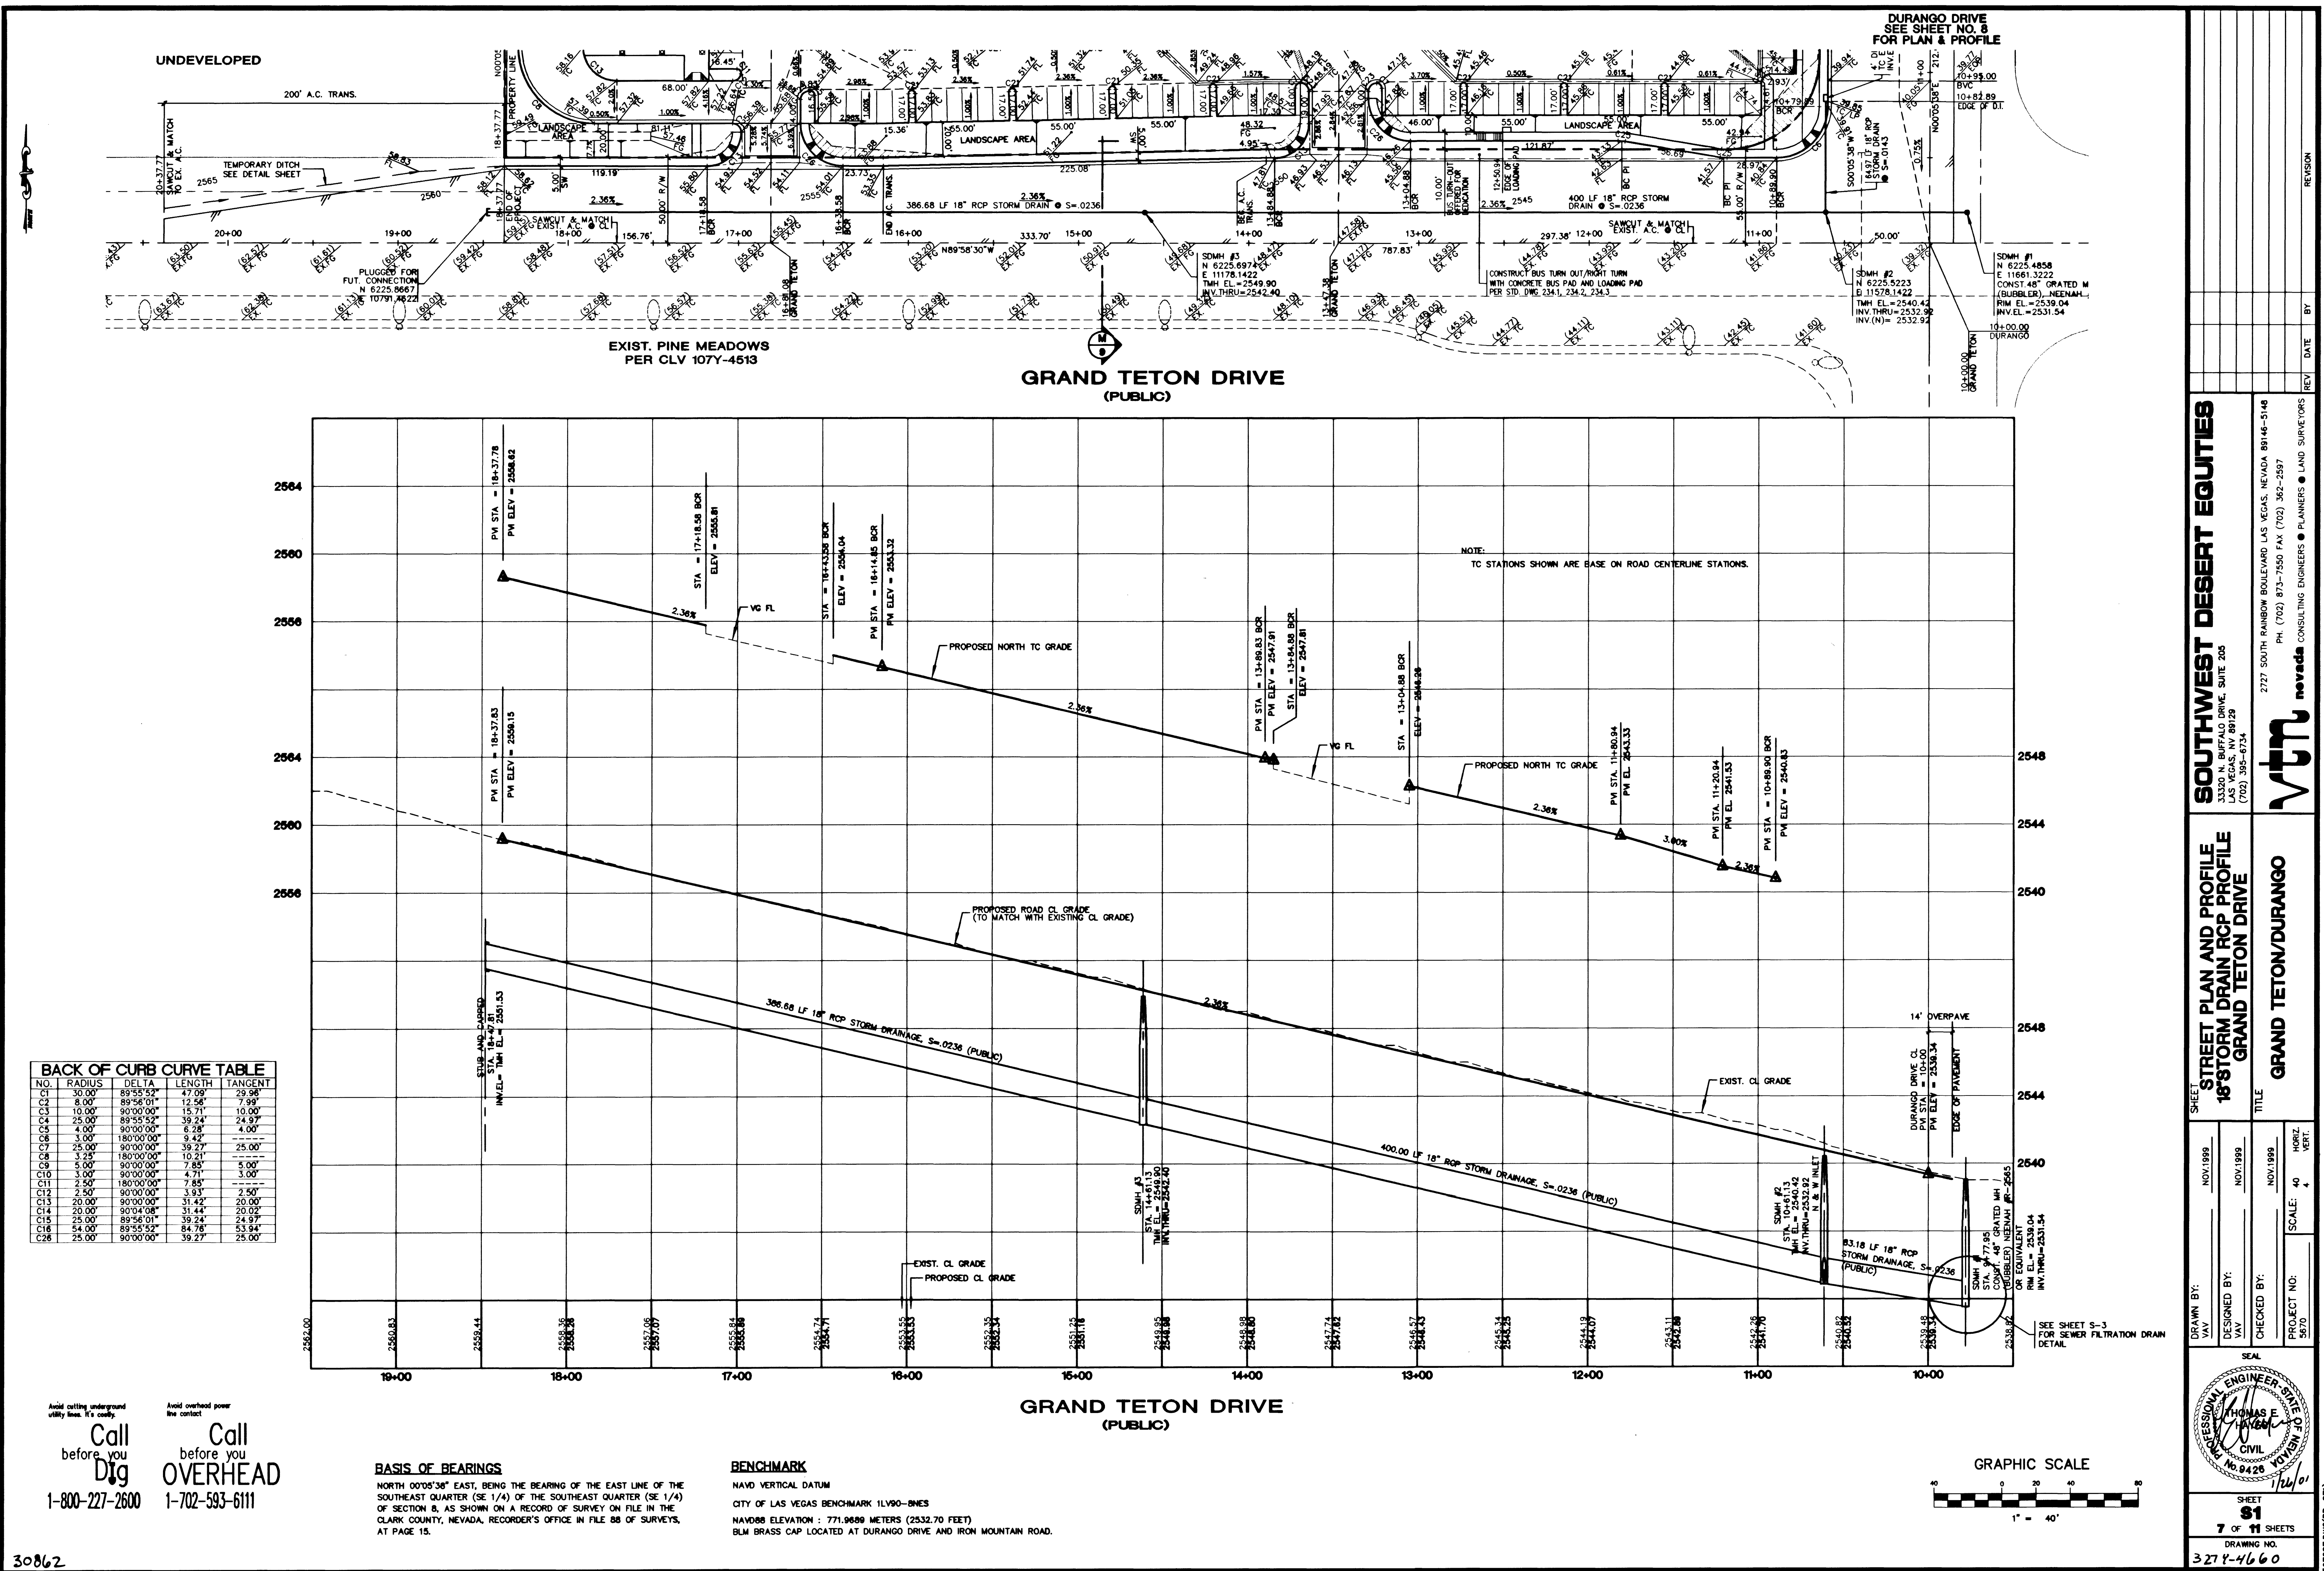


BACK OF CURB CURVE TABLE				
NO.	RADIUS	DELTA	LENGTH	TANGENT
C1	30.00	89°55'53"	47.69	29.98
C2	8.00	89°56'01"	12.56	7.99
C3	10.00	90°00'00"	15.71	10.00
C4	25.00	89°55'52"	39.24	24.97
C5	4.00	90°00'00"	6.28	4.00
C6	3.00	180°00'00"	9.42	---
C7	25.00	90°00'00"	39.27	25.00
C8	3.25	180°00'00"	10.21	---
C9	5.00	90°00'00"	7.85	5.00
C10	3.00	90°00'00"	4.71	3.00
C11	2.50	180°00'00"	7.85	---
C12	2.50	90°00'00"	3.93	2.50
C13	20.00	90°00'00"	31.42	20.00
C14	20.00	90°04'08"	31.44	20.02
C15	25.00	89°56'01"	39.24	24.97
C16	54.00	89°55'52"	84.76	53.94
C26	25.00	90°00'00"	39.27	25.00

Avoid cutting underground utility lines. It's costly.
Call before you Dig
1-800-227-2600

Avoid overhead power line contact.
Call before you OVERHEAD
1-702-593-6111

BASIS OF BEARINGS
NORTH 00°05'36" EAST, BEING THE BEARING OF THE EAST LINE OF THE SOUTHEAST QUARTER (SE 1/4) OF THE SOUTHEAST QUARTER (SE 1/4) OF SECTION 8, AS SHOWN ON A RECORD OF SURVEY ON FILE IN THE CLARK COUNTY, NEVADA, RECORDER'S OFFICE IN FILE 88 OF SURVEYS, AT PAGE 15.

BENCHMARK
NAVD VERTICAL DATUM
CITY OF LAS VEGAS BENCHMARK 1LV90-BNES
NAVD08 ELEVATION : 771.9689 METERS (2532.70 FEET)
BLM BRASS CAP LOCATED AT DURANGO DRIVE AND IRON MOUNTAIN ROAD.

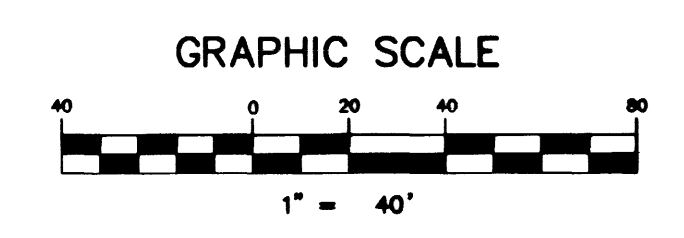

SOUTHWEST DESERT EQUITIES
3330 E. BUREAU DRIVE, SUITE 205
LAS VEGAS, NV 89128
(702) 985-6734

STREET PLAN AND PROFILE
18" STORM DRAIN RCP PROFILE
GRAND TETON DRIVE

GRAND TETON/DURANGO

DRAWN BY: NOV/1999

DESIGNED BY: NOV/1999

CHECKED BY: NOV/1999

PROJECT NO: 5570

SCALE: 40 HORIZ. 1 VERT.

SEE SHEET S-3 FOR SEWER FILTRATION DRAIN DETAIL

SEAL
PROFESSIONAL ENGINEER
THOMAS E. VITEN
CIVIL
No. 9426

SHEET
81
7 OF 11 SHEETS
DRAWING NO.
3274-4660

REV. DATE BY

1 10/1/01

2 10/1/01

