



Call
before you
Dig.
1-800-227-2600
UNDERGROUND SERVICE (USA)

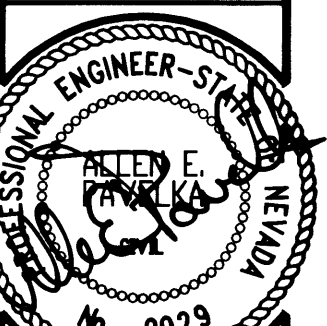


APN: 162-04-210
(SCOTCH SIGHTY ADDITION RECORD)
CURRENT ZONING: R-E

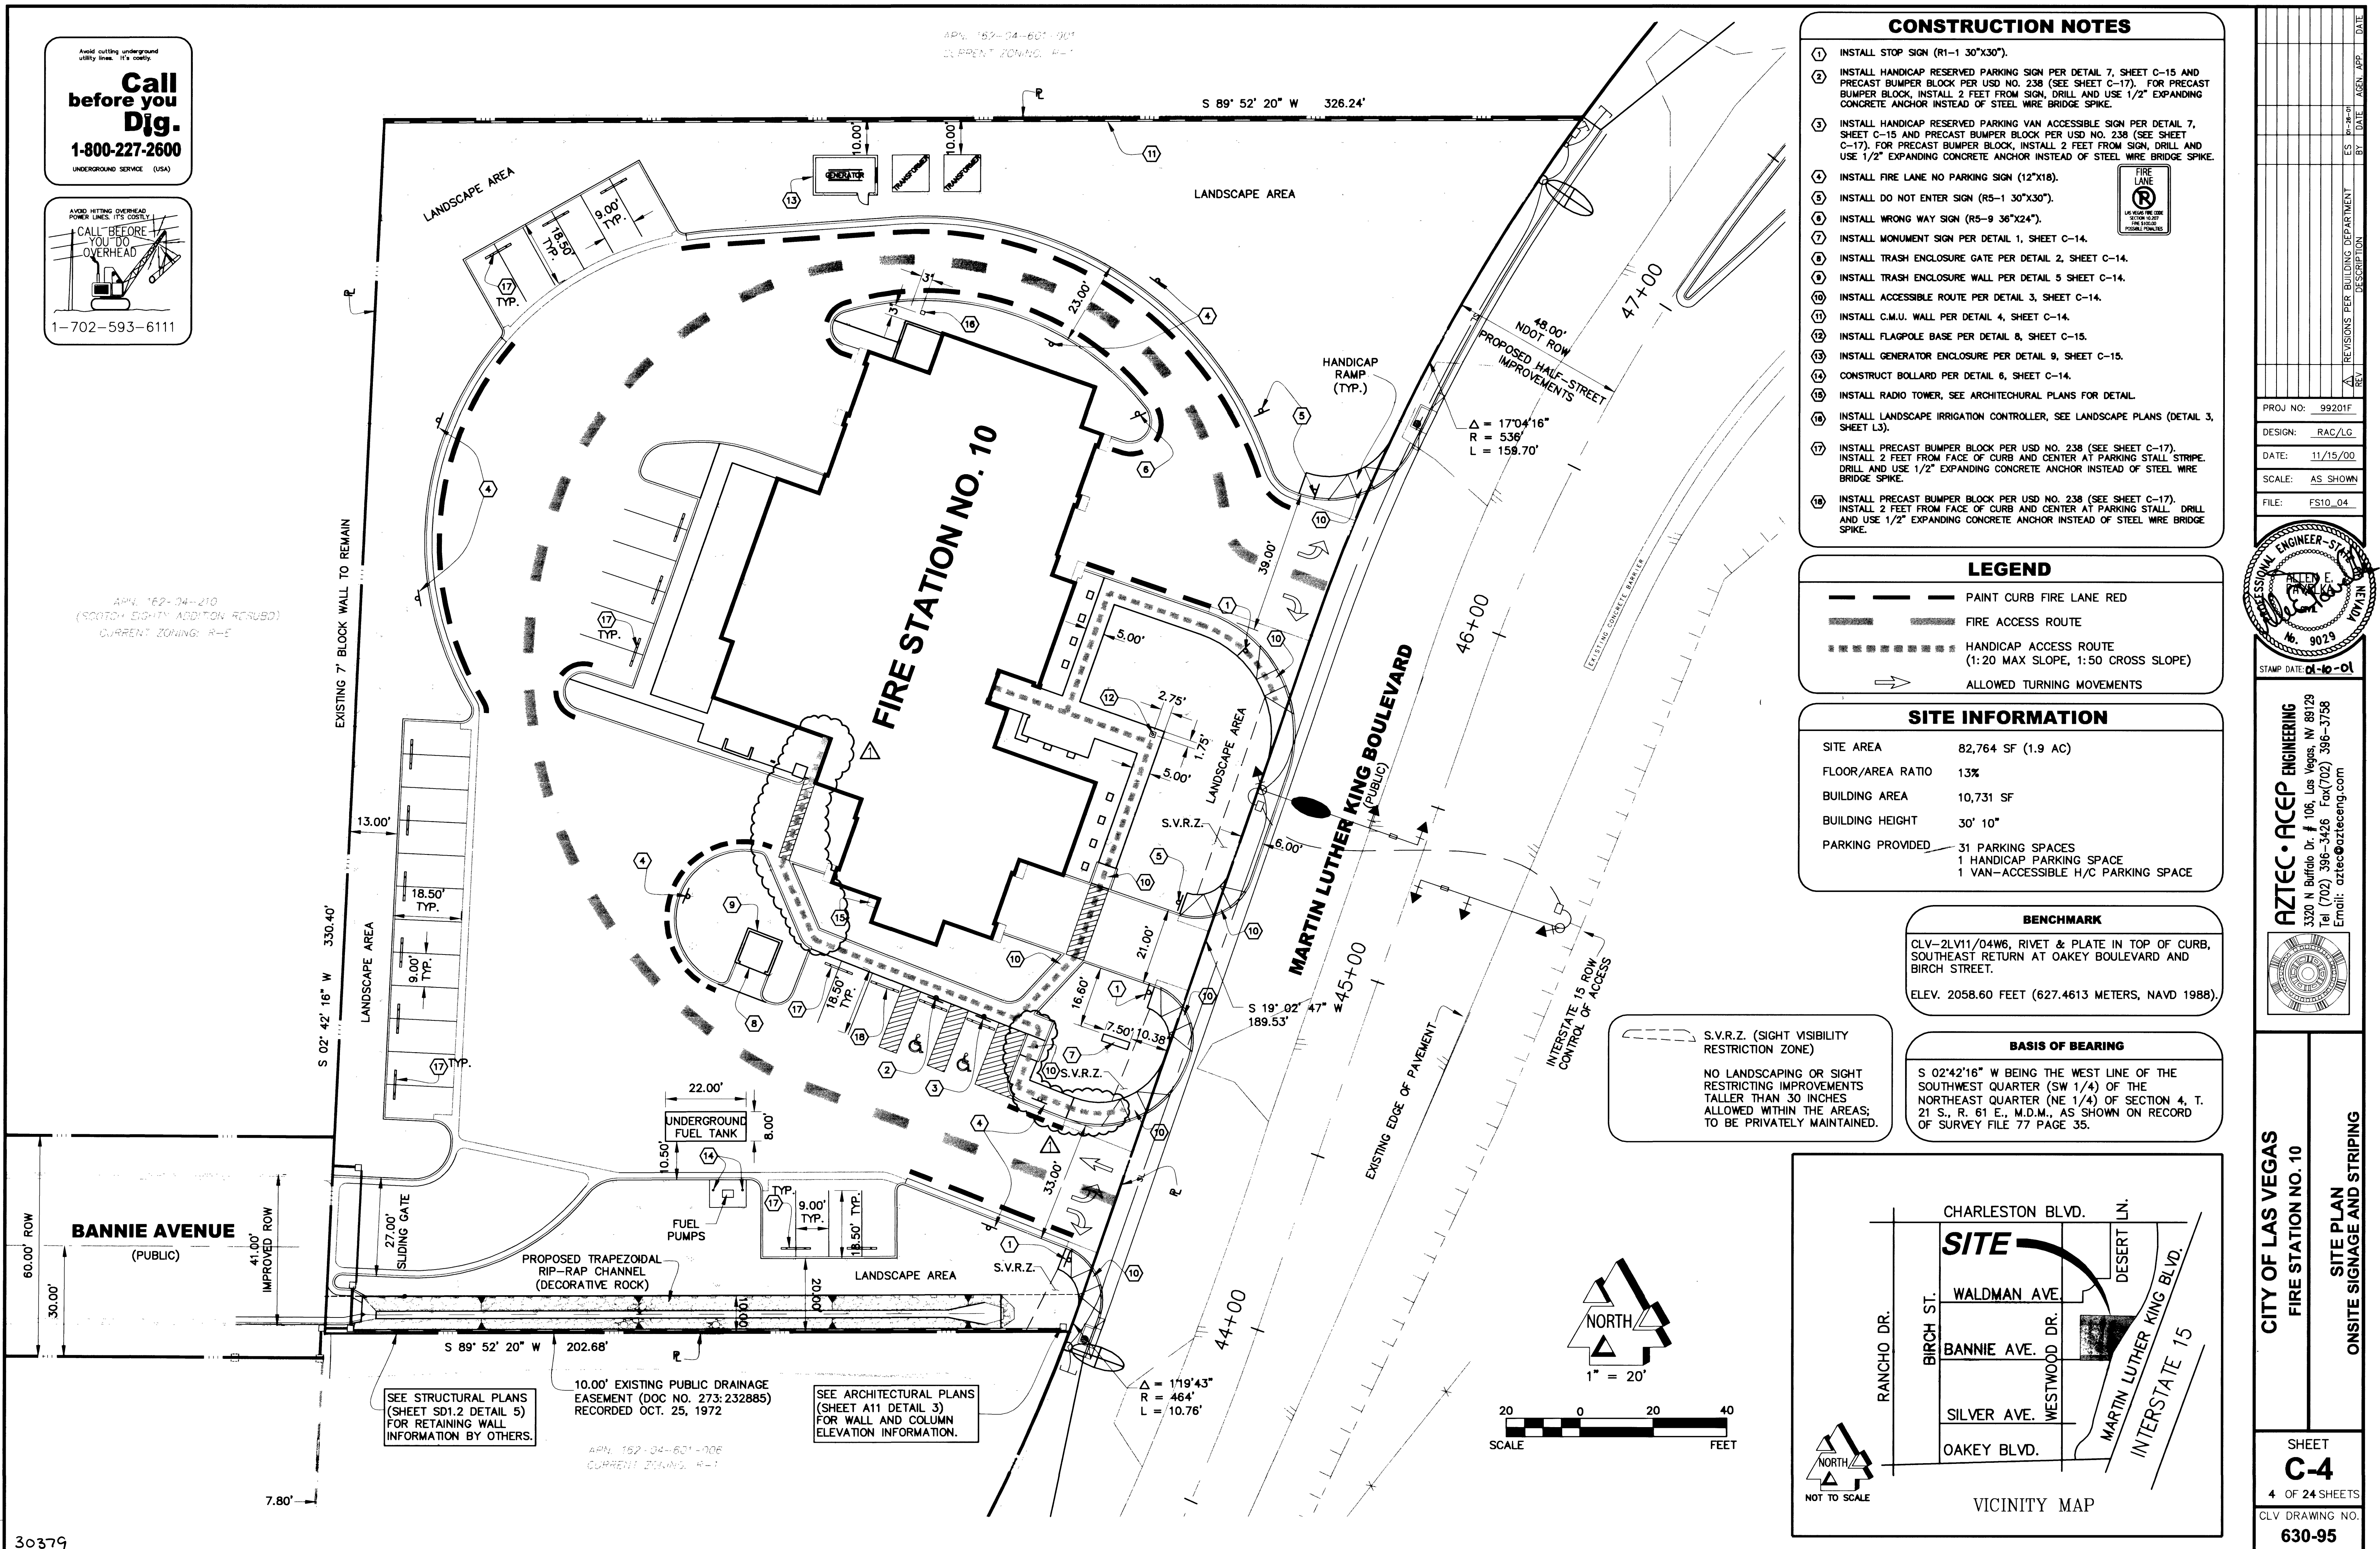


STAMP DATE: 01-16-01

AZTEC-ACEP ENGINEERING
3320 N. Buffalo Dr. # 106, Las Vegas, NV 89129
Tel (702) 396-3426 Fax(702) 396-3758
Email: aztec@azteceng.com

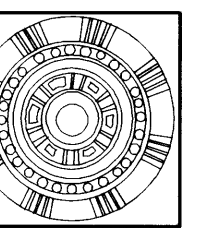

CITY OF LAS VEGAS
FIRE STATION NO. 10
SITE PLAN
ONSITE SIGNAGE AND STRIPING

SHEET
C-4
4 OF 24 SHEETS
CLV DRAWING NO.
630-95

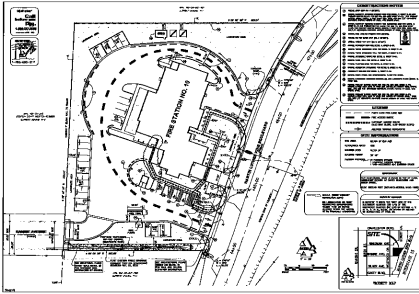

Abstract

- [illegible]

1999

1. **NAME** _____
 2. **ADDRESS** _____
 3. **CITY** _____
 4. **STATE** _____
 5. **ZIP** _____
 6. **PHONE** _____
 7. **FAX** _____
 8. **E-MAIL** _____
 9. **DATE** _____
 10. **SIGNATURE** _____
 11. **PRINT NAME** _____
 12. **PRINT ADDRESS** _____
 13. **PRINT CITY** _____
 14. **PRINT STATE** _____
 15. **PRINT ZIP** _____
 16. **PRINT PHONE** _____
 17. **PRINT FAX** _____
 18. **PRINT E-MAIL** _____
 19. **PRINT DATE** _____
 20. **PRINT SIGNATURE** _____
 21. **PRINT NAME** _____
 22. **PRINT ADDRESS** _____
 23. **PRINT CITY** _____
 24. **PRINT STATE** _____
 25. **PRINT ZIP** _____
 26. **PRINT PHONE** _____
 27. **PRINT FAX** _____
 28. **PRINT E-MAIL** _____
 29. **PRINT DATE** _____
 30. **PRINT SIGNATURE** _____
 31. **PRINT NAME** _____
 32. **PRINT ADDRESS** _____
 33. **PRINT CITY** _____
 34. **PRINT STATE** _____
 35. **PRINT ZIP** _____
 36. **PRINT PHONE** _____
 37. **PRINT FAX** _____
 38. **PRINT E-MAIL** _____
 39. **PRINT DATE** _____
 40. **PRINT SIGNATURE** _____
 41. **PRINT NAME** _____
 42. **PRINT ADDRESS** _____
 43. **PRINT CITY** _____
 44. **PRINT STATE** _____
 45. **PRINT ZIP** _____
 46. **PRINT PHONE** _____
 47. **PRINT FAX** _____
 48. **PRINT E-MAIL** _____
 49. **PRINT DATE** _____
 50. **PRINT SIGNATURE** _____
 51. **PRINT NAME** _____
 52. **PRINT ADDRESS** _____
 53. **PRINT CITY** _____
 54. **PRINT STATE** _____
 55. **PRINT ZIP** _____
 56. **PRINT PHONE** _____
 57. **PRINT FAX** _____
 58. **PRINT E-MAIL** _____
 59. **PRINT DATE** _____
 60. **PRINT SIGNATURE** _____
 61. **PRINT NAME** _____
 62. **PRINT ADDRESS** _____
 63. **PRINT CITY** _____
 64. **PRINT STATE** _____
 65. **PRINT ZIP** _____
 66. **PRINT PHONE** _____
 67. **PRINT FAX** _____
 68. **PRINT E-MAIL** _____
 69. **PRINT DATE** _____
 70. **PRINT SIGNATURE** _____
 71. **PRINT NAME** _____
 72. **PRINT ADDRESS** _____
 73. **PRINT CITY** _____
 74. **PRINT STATE** _____
 75. **PRINT ZIP** _____
 76. **PRINT PHONE** _____
 77. **PRINT FAX** _____
 78. **PRINT E-MAIL** _____
 79. **PRINT DATE** _____
 80. **PRINT SIGNATURE** _____
 81. **PRINT NAME** _____
 82. **PRINT ADDRESS** _____
 83. **PRINT CITY** _____
 84. **PRINT STATE** _____
 85. **PRINT ZIP** _____
 86. **PRINT PHONE** _____
 87. **PRINT FAX** _____
 88. **PRINT E-MAIL** _____
 89. **PRINT DATE** _____
 90. **PRINT SIGNATURE** _____
 91. **PRINT NAME** _____
 92. **PRINT ADDRESS** _____
 93. **PRINT CITY** _____
 94. **PRINT STATE** _____
 95. **PRINT ZIP** _____
 96. **PRINT PHONE** _____
 97. **PRINT FAX** _____
 98. **PRINT E-MAIL** _____
 99. **PRINT DATE** _____
 100. **PRINT SIGNATURE** _____
 101. **PRINT NAME** _____
 102. **PRINT ADDRESS** _____
 103. **PRINT CITY** _____
 104. **PRINT STATE** _____
 105. **PRINT ZIP** _____
 106. **PRINT PHONE** _____
 107. **PRINT FAX** _____
 108. **PRINT E-MAIL** _____
 109. **PRINT DATE** _____
 110. **PRINT SIGNATURE** _____
 111. **PRINT NAME** _____
 112. **PRINT ADDRESS** _____
 113. **PRINT CITY** _____
 114. **PRINT STATE** _____
 115. **PRINT ZIP** _____
 116. **PRINT PHONE** _____
 117. **PRINT FAX** _____
 118. **PRINT E-MAIL** _____
 119. **PRINT DATE** _____
 120. **PRINT SIGNATURE** _____
 121. **PRINT NAME** _____
 122. **PRINT ADDRESS** _____
 123. **PRINT CITY** _____
 124. **PRINT STATE** _____
 125. **PRINT ZIP** _____
 126. **PRINT PHONE** _____
 127. **PRINT FAX** _____
 128. **PRINT E-MAIL** _____
 129. **PRINT DATE** _____
 130. **PRINT SIGNATURE** _____
 131. **PRINT NAME** _____
 132. **PRINT ADDRESS** _____
 133. **PRINT CITY** _____
 134. **PRINT STATE** _____
 135. **PRINT ZIP** _____
 136. **PRINT PHONE** _____
 137. **PRINT FAX** _____
 138. **PRINT E-MAIL** _____
 139. **PRINT DATE** _____
 140. **PRINT SIGNATURE** _____
 141. **PRINT NAME** _____
 142. **PRINT ADDRESS** _____
 143. **PRINT CITY** _____
 144. **PRINT STATE** _____
 145. **PRINT ZIP** _____
 146. **PRINT PHONE** _____
 147. **PRINT FAX** _____
 148. **PRINT E-MAIL** _____
 149. **PRINT DATE** _____
 150. **PRINT SIGNATURE** _____
 151. **PRINT NAME** _____
 152. **PRINT ADDRESS** _____
 153. **PRINT CITY** _____
 154. **PRINT STATE** _____
 155. **PRINT ZIP** _____
 156. **PRINT PHONE** _____
 157. **PRINT FAX** _____
 158. **PRINT E-MAIL** _____
 159. **PRINT DATE** _____
 160. **PRINT SIGNATURE** _____
 161. **PRINT NAME** _____
 162. **PRINT ADDRESS** _____
 163. **PRINT CITY** _____
 164. **PRINT STATE** _____
 165. **PRINT ZIP** _____
 166. **PRINT PHONE** _____
 167. **PRINT FAX** _____
 168. **PRINT E-MAIL** _____
 169. **PRINT DATE** _____
 170. **PRINT SIGNATURE** _____
 171. **PRINT NAME** _____
 172. **PRINT ADDRESS** _____
 173. **PRINT CITY** _____
 174. **PRINT STATE** _____
 175. **PRINT ZIP** _____
 176. **PRINT PHONE** _____
 177. **PRINT FAX** _____
 178. **PRINT E-MAIL** _____
 179. **PRINT DATE** _____
 180. **PRINT SIGNATURE** _____
 181. **PRINT NAME** _____
 182. **PRINT ADDRESS** _____
 183. **PRINT CITY** _____
 184. **PRINT STATE** _____
 185. **PRINT ZIP** _____
 186. **PRINT PHONE** _____
 187. **PRINT FAX** _____
 188. **PRINT E-MAIL** _____
 189. **PRINT DATE** _____
 190. **PRINT SIGNATURE** _____
 191. **PRINT NAME** _____
 192. **PRINT ADDRESS** _____
 193. **PRINT CITY** _____
 194. **PRINT STATE** _____
 195. **PRINT ZIP** _____
 196. **PRINT PHONE** _____
 197. **PRINT FAX** _____
 198. **PRINT E-MAIL** _____
 199. **PRINT DATE** _____
 200. **PRINT SIGNATURE** _____
 201. **PRINT NAME** _____
 202. **PRINT ADDRESS** _____
 203. **PRINT CITY** _____
 204. **PRINT STATE** _____
 205. **PRINT ZIP** _____
 206. **PRINT PHONE** _____
 207. **PRINT FAX** _____
 208. **PRINT E-MAIL** _____
 209. **PRINT DATE** _____
 210. **PRINT SIGNATURE** _____
 211. **PRINT NAME** _____
 212. **PRINT ADDRESS** _____
 213. **PRINT CITY** _____
 214. **PRINT STATE** _____
 215. **PRINT ZIP** _____
 216. **PRINT PHONE** _____
 217. **PRINT FAX** _____
 218. **PRINT E-MAIL** _____
 219

100

[illegible]

1998

1000

[illegible]

1. The first step is to identify the problem. This involves understanding the current situation and what needs to be changed.

