

CITY OF LAS VEGAS STREETLIGHT NOTES

1. ALL STREET LIGHTING INSTALLATIONS SHALL BE IN ACCORDANCE WITH THE STREET LIGHTING PLANS, THE "UNIFORM STANDARD SPECIFICATION FOR PUBLIC WORKS CONSTRUCTION OFF-SITE IMPROVEMENTS, CLARK COUNTY AREA, NEVADA", LATEST REVISION (USS), AND THE "UNIFORM STANDARD DRAWINGS FOR PUBLIC WORKS CONSTRUCTION OFF-SITE IMPROVEMENTS, CLARK COUNTY AREA, NEVADA" (USD), LATEST REVISION.
2. DESIGN PROFESSIONAL AND CONTRACTOR SHALL VERIFY CITY'S LATEST LED FIXTURE SPECIFICATIONS AND APPROVED FIXTURES PER CLV WEBSITE, UNDER BUILDING AND SAFETY FORMS, PRIOR TO ORDERING MATERIALS.
3. NO DEVIATION OF STREET LIGHT, PULL BOX, CONDUITS, ETC., LOCATIONS SHALL BE PERMITTED WITHOUT WRITTEN APPROVAL OF THE TRAFFIC AND CITY ENGINEER. ANY DEVIATION FROM THE PLAN LOCATION WILL REQUIRE COMPLIANCE WITH SECTION 623 OF THE USS.
4. ALL EXISTING STREET LIGHTING SHALL REMAIN OPERATIONAL DURING CONSTRUCTION IN ACCORDANCE WITH SECTION 623 G.03.01 OF THE USS.
5. ALL EMPTY CONDUIT SHALL HAVE AT LEAST ONE GREEN NO. #8 AWG WIRE INSTALLED AS TRACER WIRE IN ACCORDANCE WITH SECTION 623 G.02.01 OF THE USS PRIOR TO BACKFILLING AND FINAL INSPECTION.
6. ANY STRUCTURE SUCH AS BLOCK WALLS, CHAIN LINK FENCES, RETAINING WALLS, ETC., SHALL LEAVE A MINIMUM CLEARANCE IN COMPLIANCE WITH USD NO. 320A WHEN POLE IS INSTALLED BEHIND SIDEWALK, AND SHALL AT NO TIME COMPLETELY ENCLOSE THE STREET LIGHTING POLE.
7. AS-BUILT DRAWINGS SHALL BE SUPPLIED TO THE TRAFFIC ENGINEERING DIVISION PRIOR TO ANY PRE-FINAL INSPECTION. THE AS-BUILT DRAWING NEEDS TO BE STAMPED AS-BUILT AND SIGNED BY THE PREPARER.
8. SERVICE POINTS SHALL BE COORDINATED WITH NV ENERGY, AND WHEREVER POSSIBLE, BE LOCATED NEAR THE CENTER OF THE CIRCUIT. SERVICEPOINTS SHALL BE SHOWN ON THE PLANS.
9. WHEREVER THERE IS AN OVERHEAD UTILITY THAT MAY CONFLICT WITH THE INSTALLATION OF STREETLIGHTING CIRCUITS AND/OR POLES, THESE CONFLICTS MUST BE RESOLVED BETWEEN THE DEVELOPER AND THE UTILITIES INVOLVED BEFORE STREETLIGHT BASES ARE INSTALLED. AT NO EXPENSE TO THE CITY OF LAS VEGAS.
10. THE CONTRACTOR SHALL FURNISH COMPLETE CONDUIT, WIRE, ETC. FROM SERVICE TO TRANSFORMERS AND CONTROL SYSTEMS IF REQUIRED ON THE PLANS.

REVISED JUNE 4, 2018 (LD VERSION)

CITY OF LAS VEGAS GRADING NOTES

1. IN THE EVENT THAT ANY UNFORESEEN CONDITIONS NOT COVERED BY THESE NOTES ARE ENCOUNTERED DURING GRADING OPERATIONS, THE OWNER/ENGINEER SHALL BE IMMEDIATELY NOTIFIED FOR DIRECTION.
2. IT SHALL BE THE RESPONSIBILITY OF THE CONTRACTOR TO PERFORM ALL NECESSARY CUTS AND FILLS WITHIN THE LIMITS OF THIS PROJECT AND THE RELATED OFF-SITE WORK, SO AS TO GENERATE THE DESIRED SUBGRADE, FINISH GRADIES AND SLOPES SHOWN.
3. CONTRACTOR SHALL TAKE FULL RESPONSIBILITY FOR ALL EXCAVATION, ADEQUATE SHORING SHALL BE DESIGNED AND PROVIDED BY THE CONTRACTOR TO PREVENT UNDERMINING OF ANY ADJACENT FEATURES OR FACILITIES AND/OR CAVING OF THE EXCAVATION.
4. THE CONTRACTOR IS WARNED THAT AN EARTHWORK ALLOWANCE WAS NOT NECESSARILY THE INTENT OF THIS PROJECT. ANY ADDITIONAL MATERIAL REQUIRED OR LEFTOVER MATERIAL FOLLOWING EARTHWORK OPERATIONS BECOMES THE RESPONSIBILITY OF THE CONTRACTOR.
5. THE GRADING CONTRACTOR IS RESPONSIBLE TO COORDINATE WITH THE OWNER TO PROVIDE FOR THE REQUIREMENTS OF THE PROJECT STORM WATER POLLUTION PREVENTION PLAN (SWPPP) AND ASSOCIATED PERMIT.
6. CONTRACTOR SHALL GRADE TO THE LINES AND ELEVATIONS SHOWN ON THE PLANS WITHIN THE FOLLOWING HORIZONTAL AND VERTICAL TOLERANCES AND DEGREES OF COMPACTION, IN THE AREAS INDICATED:

	HORIZONTAL	VERTICAL	COMPACTION
A. PAVEMENT AREA SUBGRADE	0.1"	+0.0 TO -0.1"	SEE SOILS REPORT
B. ENGINEERED FILL	0.5"	+0.1 TO -0.1"	SEE SOILS REPORT

 COMPACTION TESTING WILL BE PERFORMED BY THE OWNER OR HIS REPRESENTATIVE.
7. ALL CUT AND FILL SLOPES SHALL BE PROTECTED UNTIL EFFECTIVE EROSION CONTROL HAS BEEN ESTABLISHED.
8. THE USE OF POTABLE WATER WITHOUT A SPECIAL PERMIT FOR BUILDING OR CONSTRUCTION PURPOSES INCLUDING CONSIDERATION OF BACKFILL OR DUST CONTROL IS PROHIBITED. THE CONTRACTOR SHALL OBTAIN ALL NECESSARY PERMITS FOR CONSTRUCTION WATER.
9. THE CONTRACTOR SHALL MAINTAIN THE STREETS, SIDEWALKS AND ALL OTHER PUBLIC RIGHT-OF-WAY IN A CLEAN, SAFE AND USABLE CONDITION. ALL SPILLS OF SOIL, ROCK OR CONSTRUCTION DEBRIS SHALL BE PROMPTLY REMOVED FROM THE PUBLICLY OWNED PROPERTY DURING CONSTRUCTION AND UPON COMPLETION OF THE PROJECT. ALL ADJACENT PROPERTY, PRIVATE OR PUBLIC SHALL BE MAINTAINED IN A CLEAN, SAFE AND USABLE CONDITION.
10. IN THE EVENT THAT ANY TEMPORARY CONSTRUCTION ITEM IS REQUIRED THAT IS NOT SHOWN ON THESE DRAWINGS, THE OWNER AGREES TO PROVIDE AND INSTALL SUCH ITEM AT HIS OWN EXPENSE AND AT THE DIRECTION OF HIS ENGINEER. TEMPORARY CONSTRUCTION INCLUDES DITCHES, BERMS, ROAD SIGNS AND BARRICADES, ETC.

REVISED 04/15/10

CITY OF LAS VEGAS SEWER NOTES

1. ALL CONSTRUCTION AND MATERIALS SHALL BE IN ACCORDANCE WITH THE LATEST EDITION OF THE DESIGN AND CONSTRUCTION STANDARDS FOR WASTEWATER COLLECTION SYSTEMS AND THE UNIFORM STANDARD SPECIFICATIONS FOR PUBLIC WORKS CONSTRUCTION OFF-SITE IMPROVEMENTS, CLARK COUNTY AREA, NEVADA, AS AMENDED. IT WILL BE THE RESPONSIBILITY OF THE CONTRACTOR TO BE AWARE OF THE CONTENTS OF THE ABOVE SPECIFICATIONS.
2. IT SHALL BE THE CONTRACTOR'S RESPONSIBILITY TO PERFORM CONSTRUCTION AS PER PLANS. ANY ADDITIONS, DELETIONS, OR CHANGES SHALL FIRST MEET WITH THE APPROVAL OF THE CITY ENGINEER.
3. CHSEL "S" OR "G" IN CURBS WHERE SEWER OR GAS LATERALS PASS UNDER THE CURB.
4. POLY(VINYL) (PVC) SEWER PIPE SHALL MEET ASTM D-3034 SDR 35 SPECIFICATIONS, INSTALLED WITH SAND BEDDING AND BACKFILL OF TYPE II AGGREGATE BASE.
5. ALL MANHOLES PAVED IN STREETS EIGHTY (80) FOOT R/W AND LARGER SHALL HAVE CONCRETE COLLARS. STREETS LESS THAN EIGHTY (80) FOOT R/W WILL REQUIRE RETROFIT IF PAVING DOES NOT CONFORM TO CITY STANDARDS AT THE MANHOLE.
6. TEE SADDLES SHALL BE USED TO CONNECT SEWER LATERALS TO EXISTING MAIN LINES UP TO TWELVE INCH (12") DIAMETER. CONNECTIONS TO FIFTEEN INCH (15") OR LARGER MAINS SHALL REQUIRE SPECIAL PROCEDURES. IN LINE "Y" S SHALL BE USED ON LINES TWELVE INCHES (12") OR ABOVE.
7. WATER MAINS SHALL BE PROTECTED IN ACCORDANCE WITH LVVWD STANDARDS WHENEVER A SEWER MAIN CROSSES OVER A WATER MAIN OR THE SEWER IS LESS THAN EIGHTEEN INCH (18") UNDER A WATER MAIN.
8. ALL CONTRACTORS INSTALLING SEWER MAINS THAT WILL BE UNDER THE JURISDICTION OF THE CITY OF LAS VEGAS MUST BE STATE OF NEVADA CLASS "A" CONTRACTORS.
9. THE CITY OF LAS VEGAS WILL NOT ACCEPT ANY SEWER MAINS WHICH HAVE A VERTICAL DEFLECTION OF MORE THAN ONE TENTH (0.1) OF A FOOT FROM THE APPROVED CONSTRUCTION PLANS AT ANY LOCATION. SEWER MAINS FOUND TO EXCEED THIS TOLERANCE WILL HAVE TO BE REPAIRED OR REMOVED OR REPLACED TO THE SATISFACTION OF THE CITY ENGINEER PRIOR TO ACCEPTANCE BY THE CITY OF LAS VEGAS.
10. INSTALLATION OF CURVED SEWER REQUIRES THE USE OF C-900 PIPE WHICH ALLOWS FOR PIPE DEFLECTION AT THE JOINTS.

REVISED 04/15/10

LEGEND	CL OR SURVEY LINE	EASEMENT LINE	DESCRIPTION:	CONTOUR LINES	EDGE OF PAVEMENT	"A" TYPE CURBS	"L" TYPE CURBS
	PROPERTY LINE	SAWTOOTH LINE	EXISTING:	---(2210)---	=====	=====	=====
	ROW LINE	SCARP LINE	PROPOSED:	---(2122)---	=====	=====	=====

CITY OF LAS VEGAS FIRE DEPARTMENT NOTES

1. ALL WORK SHALL BE DONE IN STRICT ACCORDANCE WITH THE LAS VEGAS FIRE & RESCUE ADOPTED FIRE CODE ORDINANCE #6325 FOR HYDRANT SPECIFICATIONS AND HYDRANT INSTALLATION SPECIFICATIONS.
2. ONLY FIRE HYDRANTS THAT ARE ON THE LAS VEGAS VALLEY WATER DISTRICT'S - APPROVED PRODUCTS LIST ARE ALLOWED TO BE INSTALLED.
3. A PERMIT IS REQUIRED FOR LAS VEGAS FIRE & RESCUE FOR THE INSTALLATION OF ON-SITE WATER LINES AND FIRE HYDRANTS. THE PERMIT AND CONTRACTORS MATERIAL TEST CERTIFICATE FOR UNDERGROUND PIPING FORM SHALL BE OBTAINED FROM THE FIRE PROTECTION ENGINEER BEFORE COMMENCEMENT OF WORK. [IFC § 105.7.12]
4. ON ANY RESIDENTIAL OR COMMERCIAL INSTALLATIONS, FIRE HYDRANTS SHALL BE INSTALLED AND FIRE APPARATUS ACCESS ROADS SHALL BE MAINTAINED BEFORE COMMENCEMENT OF ANY COMBUSTIBLE CONSTRUCTION. ALL FIRE HYDRANTS SHALL BE IN GOOD WORKING ORDER AND SHALL BE CAPABLE OF DELIVERING THE REQUIRED FIRE FLOW. [IFC § 3310, § 3312]
5. TO IDENTIFY THE FIRE HYDRANT LOCATIONS, THE CONTRACTOR SHALL PLACE A BLUE REFLECTIVE MARKER AT THE CENTER LINE OF STREET ADJACENT TO THE FIRE HYDRANTS. [IFC § 507.5.7.3]
6. ALL UNDERGROUND INSPECTIONS, PRESSURE AND FLUSH VERIFICATIONS OF ALL FIRE HYDRANTS AND FIRE LINES, SHALL BE CONDUCTED BEFORE COVERING THE LINES. CENTER LOADING IS ACCEPTABLE FOR THE HYDRO TESTS WITH PRIOR FIRE PREVENTION APPROVAL. [IFC § 106.3]
7. ALL ON-SITE UNDERGROUND WATER MAINS AND MATERIALS SHALL BE U.L. LISTED A.W.W.A. APPROVED AND SHALL BE RATED FOR THE APPROPRIATE WORKING PRESSURE. [IFC § 507.2.1, NFPA 24]
8. PAINTING OF CURBS, FIRE HYDRANTS, PADS, PROTECTION OF FIRE HYDRANTS FROM PHYSICAL DAMAGE, AND ALL OTHER WORK NECESSARY PER PLANS SHALL BE COMPLETED BEFORE APPROVAL BY LAS VEGAS FIRE AND RESCUE, FIRE PREVENTION DIVISION. [IFC § 507]
9. PRIVATE HYDRANTS SHALL BE PAINTED RED. [IFC § 507.5.7.1]
10. PRIOR TO THE FINAL OCCUPANCY, A FIRE FLOW TEST SHALL BE WITNESSED BY LAS VEGAS FIRE AND RESCUE, FIRE PREVENTION DIVISION TO VERIFY AVAILABILITY OF THE REQUIRED FIRE FLOW. [IFC § 507]
11. FIRE HYDRANT SPACING SHALL BE AS FOLLOWS: [IFC § C102]
 - RESIDENTIAL - 500 FEET UNSPRINKLERED; 600 FEET SPRINKLERED.
 - COMMERCIAL - 300 FEET UNSPRINKLERED; 400 FEET SPRINKLERED.
12. WHERE THE WATER MAINS ARE EXTENDED ALONG STREETS OR NEW STREETS ARE INSTALLED WHERE FIRE HYDRANTS ARE NOT NEEDED FOR PROTECTION OF STRUCTURES, FIRE HYDRANTS SHALL BE INSTALLED AT A MAXIMUM OF 1000 FT SPACING, TO PROVIDE FOR TRANSPORTATION HAZARDS, WHERE STREETS ARE PROVIDED WITH MEDIAN DIVIDERS OR HAVE FOUR (4) OR MORE TRAFFIC LANES AND HAVE A TRAFFIC COUNT OF MORE THAN 30,000 PER DAY, HYDRANTS ARE REQUIRED ON EACH SIDE OF THE STREET SPACED AT 500 FT ON AN ALTERNATING BASIS. [IFC § C102.8]
13. NO FIRE HYDRANTS SHALL BE LOCATED WITHIN THE RADIUS OF A CUL-DE-SAC OR WITHIN 20 FT OF THE PERIMETER OF THE RADIUS OF THE CUL-DE-SAC.
14. NO FIRE HYDRANTS SHALL BE LOCATED WITHIN 6 FT OF ANY CURB RETURN, DRIVEWAY, POWER POLE, STREETLIGHT OR ANY OTHER OBSTRUCTION. [IFC § C102.12]
15. A MAXIMUM DISTANCE FROM A FIRE HYDRANT TO A ONE-TWO FAMILY DWELLING SHALL NOT EXCEED 300 FT, AS MEASURED BY AN APPROVED ROUTE. [IFC § C102.4]
16. THE MAXIMUM DISTANCE FROM A FIRE HYDRANT TO A FIRE DEPARTMENT CONNECTION (FDC) SHALL NOT EXCEED 100 FT, AS MEASURED BY AN APPROVED ROUTE. [IFC § C102.7]
17. THE MAXIMUM DISTANCE FROM A HYDRANT TO THE END OF A DEAD-END STREET SHALL NOT EXCEED 200 FT. [IFC § C102.6]
18. TWO (2) SOURCES OF SUPPLY ARE REQUIRED WHENEVER THERE IS 4 OR MORE FIRE HYDRANTS/SPRINKLER LEAD-INS ARE INSTALLED ON A SINGLE SYSTEM. SECTIONAL CONTROL VALVES SHALL BE INSTALLED SO THAT NO MORE THAN 2 FIRE HYDRANTS CAN BE OUT OF SERVICE DUE TO A BREAK IN A WATER MAIN. [IFC § C104]
19. ALL FIRE APPARATUS ACCESS ROADS SHALL BE PAVED TO PROVIDE ALL-WEATHER DRIVING CAPABILITIES, AND SHALL BE DESIGNED AND MAINTAINED TO SUPPORT THE IMPOSED LOADS OF THE FIRE APPARATUS. [IFC § 503.2.3]
20. THE GRADIENT FOR THE FIRE APPARATUS ROADS SHALL NOT EXCEED 12% ANGLES OF APPROACH AND ANGLES OF DEPARTURE SHALL NOT EXCEED 6% FOR 25 FT PRIOR TO OR AFTER THE GRADE CHANGE. ADJACENT TO THE STRUCTURES GRADIENT SHALL NOT EXCEED 6%. [IFC § 503.2.7, § 503.2.8]
21. THE TURNING RADIUS OF THE FIRE APPARATUS ACCESS ROADS SHALL BE NO LESS THAN 52 FT OUTSIDE AND 28 FT INSIDE TURNING RADIUS. [IFC § 503.2.4]
22. VERTICAL CLEARANCE OF ALL FIRE APPARATUS ACCESS ROADS SHALL NOT BE LESS THAN 13 FT 6 INS. [IFC § 503.2.1]
23. FIRE DEPARTMENT ACCESS ROADS SHALL HAVE A MINIMUM UNOBSTRUCTED WIDTH OF NOT LESS THAN 40 FT FLOW LINE TO FLOW LINE WITH PARALLEL PARKING PERMITTED ON BOTH SIDES, NOT LESS THAN 32 FT WIDE, FLOW-LINE TO FLOW-LINE, WHERE PARKING IS PERMITTED ONLY ON ONE SIDE OF THE FIRE APPARATUS ACCESS ROAD, NOT LESS THAN 24 FT WIDE, FLOW-LINE TO FLOW-LINE, WHERE NO PARKING IS PERMITTED ON EITHER SIDE. FIRE LINES THROUGH PARKING LOTS SHALL NOT BE LESS THAN 24 FT. [IFC § 503.2.1.1]
24. FIRE APPARATUS ACCESS ROAD SHALL BE REQUIRED WHEN ANY PORTION OF AN EXTERIOR WALL OF THE FIRST STORY IS LOCATED MORE THAN 150 FT FROM A FIRE DEPARTMENT VEHICLE ACCESS. THIS DISTANCE COULD BE INCREASED TO 250 FT IF THE BUILDING IS SPRINKLERED. [IFC § 503.1.1]
25. APPROVED SECONDARY FIRE APPARATUS ACCESS SHALL BE PROVIDED FOR 100 OR MORE DWELLING UNITS, ROAD(S) WITH DEAD-ENDS OR WITH A SINGLE POINT OF ACCESS IN EXCESS OF 800 FT. COMMERCIAL AND INDUSTRIAL DEVELOPMENTS WHERE BUILDINGS EXCEED 2 STORIES OR 30 FT IN HEIGHT, OR EXCEEDING 62,000 SQ FT IN AREA. [IFC § 503.1.2]
26. ALL DEAD-END FIRE APPARATUS ROADS AND/OR FIRE LANES, PUBLIC OR PRIVATE, IN EXCESS OF 150 FT IN LENGTH SHALL BE PROVIDED WITH AN APPROVED TURN AROUND HAVING A MINIMUM DIAMETER OF 81 FT. [IFC § 503.2.5]
27. ALL FIRE APPARATUS ACCESS ROADS SHALL BE MARKED BY PLACING APPROVED SIGNS AT THE START OF THE DESIGNATED FIRE LANE, ONE SIGN AT THE END OF THE FIRE LANE AND WITH SIGNS AT INTERVALS OF 100 FT ALONG THE DESIGNATED FIRE LANES. SIGNS TO BE PLACED ON BOTH SIDES OF AN ACCESS ROADWAY IF NEEDED TO PREVENT PARKING ON EITHER SIDE. SIGNS TO BE INSTALLED NO HIGHER THAN 10 FT OR LESS THAN 6 FT FROM THE ROADWAY LEVEL. THE CURB ALONG OR ON THE PAVEMENT OR CEMENT (IF NO CURB IS PROVIDED) SHALL BE PAINTED WITH RED WEATHER RESISTANT PAINT IN ADDITION TO THE SIGNS. [IFC § 503.3]
28. ELECTRONICALLY CONTROLLED ACCESS GATES SHALL BE PROVIDED WITH AN APPROVED EMERGENCY VEHICLE DETECTOR/RECEIVER SYSTEM. SAID SYSTEM SHALL BE INSTALLED IN ACCORDANCE WITH THE IFC § 503.6 AND IFC APPENDIX M.

EFFECTIVE DATE 03-01-2016

1. ALL CONSTRUCTION AND MATERIALS SHALL BE IN ACCORDANCE WITH THE "UNIFORM STANDARD SPECIFICATIONS FOR PUBLIC WORKS CONSTRUCTION OFF-SITE IMPROVEMENTS, CLARK COUNTY AREA, NEVADA", LATEST ISSUE; THE "UNIFORM STANDARD DRAWINGS FOR PUBLIC WORKS CONSTRUCTION, CLARK COUNTY AREA, NEVADA", LATEST REVISED EDITION; THE "SUMMERLIN IMPROVEMENT STANDARDS" FOR WORK IN THE SUMMERLIN AREA AND OTHER APPLICABLE STANDARDS ISSUED BY THE CONTROLLING AGENCY; THE UNIFORM BUILDING CODE; AND ALL LOCAL CITY CODES AND ORDINANCES APPLICABLE, EXCEPT AS NOTED ON THIS SHEET AS "DEVIATIONS FROM STANDARDS".
2. THE EXISTENCE AND LOCATION OF ANY OVERHEAD OR UNDERGROUND UTILITY LINES, PIPES, OR STRUCTURES SHOWN ON THESE PLANS ARE OBTAINED BY A RESEARCH OF THE AVAILABLE RECORDS. EXISTING UTILITIES AS SHOWN FROM CLV PLANS LIBRARY ARE APPROXIMATE, AND FOR RECORD PURPOSES. EXISTING UTILITIES ARE LOCATED ON PLANS ONLY FOR THE CONVENIENCE OF THE CONTRACTOR. EXISTING UTILITY SERVICE LATERALS MAY NOT BE SHOWN ON THE PLANS. THE CONTRACTOR SHALL, AT HIS OWN EXPENSE, LOCATE ALL UNDERGROUND AND OVERHEAD INTERFERENCES WHICH MAY AFFECT HIS OPERATION DURING CONSTRUCTION AND SHALL TAKE ALL NECESSARY PRECAUTIONS TO AVOID DAMAGE TO SAME. THE CONTRACTOR SHALL USE EXTREME CAUTION WHEN WORKING NEAR OVERHEAD UTILITIES SO AS TO SAFELY PROTECT ALL PERSONNEL AND EQUIPMENT, AND SHALL BE RESPONSIBLE FOR ALL COST AND LIABILITY IN CONNECTION THEREWITH.
3. THE CONTRACTOR SHALL TAKE ALL PRECAUTIONARY MEASURES NECESSARY TO PROTECT EXISTING UTILITY LINES, STRUCTURES AND STREET IMPROVEMENTS WHICH ARE TO REMAIN IN PLACE, FROM DAMAGE, AND ALL SUCH IMPROVEMENTS OR STRUCTURES DAMAGED BY THE CONTRACTOR'S OPERATIONS SHALL BE REPAIRED OR REPLACED SATISFACTORY TO THE CITY ENGINEER AND OWNING UTILITY COMPANY AT THE EXPENSE OF THE CONTRACTOR.
4. ALL CONSTRUCTION SHALL BE AS SHOWN ON THESE PLANS, ANY REVISIONS SHALL HAVE THE PRIOR WRITTEN APPROVAL OF THE CITY ENGINEER.
5. TYPE V CEMENT SHALL BE USED IN ALL OFF-SITE CONCRETE WORK. CONCRETE TO BE 3000 P.S.I. MINIMUM & 28 DAYS MIX DESIGNS TO BE APPROVED BY THE CITY, PRIOR TO THE USE ON THE PROJECT.
6. PERMITS ARE REQUIRED FOR ANY WORK IN THE PUBLIC RIGHT-OF-WAY. THE CONTRACTOR SHALL SECURE ALL PERMITS AND INSPECTIONS REQUIRED FOR THIS CONSTRUCTION.
7. EXPANSION JOINTS REQUIRED, MAXIMUM EVERY 300' IN EXTRUDED-TYPE CURB.
8. AC PAVEMENT TO BE ONE-HALF INCH (1/2") ABOVE UP OF ALL GUTTERS AFTER COMPACTION, EXCEPT AT SIDEWALK RAMPS AND CROSS GUTTERS.
9. CURB AND GUTTER FOUND TO BE UNACCEPTABLE TO THE CITY OF LAS VEGAS SHALL BE REMOVED AND REPLACED PER STANDARD DRAWING 216.
10. SIDEWALK RAMPS SHALL BE CONSTRUCTED IN EACH QUADRANT OF AN INTERSECTION PER STANDARD DRAWING 235. EXACT LOCATION OF RAMPS MAY BE ADJUSTED IN THE FIELD BY A CITY INSPECTOR.
11. CONTRACTOR SHALL PROVIDE ALL NECESSARY HORIZONTAL AND VERTICAL TRANSITIONS BETWEEN NEW CONSTRUCTION TO THE EXISTING SURFACES TO PROVIDE FOR PROPER DRAINAGE AND FOR INGRESS AND EGRESS TO NEW CONSTRUCTION, THE EXTENT OF THE TRANSITIONS TO BE SHOWN ON PLANS.
12. ALL GRADING WORK SHALL CONFORM TO THE SOILS REPORT AS PREPARED BY THE (COMPANY, REPORT #, DATE) APPROVED BY THE CITY ENGINEER, AND AS SHOWN ON THESE PLANS.
13. EXACT LOCATION OF ALL SAWCUT LINES MAY BE ADJUSTED OR DETERMINED IN THE FIELD BY A CITY OF LAS VEGAS ENGINEER IF LOCATION ON PLANS IS NOT CLEARLY SHOWN, OR EXISTING PAVEMENT CONDITION REQUIRES RELOCATIONS.
14. THE CONTRACTOR SHALL TAKE ALL PRECAUTIONS NECESSARY TO PROTECT EXISTING PERMANENT SURVEY MONUMENTS. ANY MONUMENTS DISTURBED SHALL BE REPLACED AND ADJUSTED PER AVAILABLE RECORDS IN ACCORDANCE WITH N.R.S. STATUTE NO. 625.380 & CITY OF LAS VEGAS TITLE 18, APPENDIX D.
15. UTILITY COMPANY METER BOXES, MANHOLE LIDS, VALVE COVERS, ETC., SHALL BE LOCATED OUT OF DRIVEWAYS, DRIVEWAY APRONS, FLOWLINES, AND CROSS GUTTERS UNLESS WRITTEN APPROVAL IS GRANTED BY THE UTILITY COMPANY AND THE CITY ENGINEER.

CITY OF LAS VEGAS GENERAL NOTES

1. ALL CONSTRUCTION AND MATERIALS SHALL BE IN ACCORDANCE WITH THE "UNIFORM STANDARD SPECIFICATIONS FOR PUBLIC WORKS CONSTRUCTION OFF-SITE IMPROVEMENTS, CLARK COUNTY AREA, NEVADA", LATEST ISSUE; THE "UNIFORM STANDARD DRAWINGS FOR PUBLIC WORKS CONSTRUCTION, CLARK COUNTY AREA, NEVADA", LATEST REVISED EDITION; THE "SUMMERLIN IMPROVEMENT STANDARDS" FOR WORK IN THE SUMMERLIN AREA AND OTHER APPLICABLE STANDARDS ISSUED BY THE CONTROLLING AGENCY; THE UNIFORM BUILDING CODE; AND ALL LOCAL CITY CODES AND ORDINANCES APPLICABLE, EXCEPT AS NOTED ON THIS SHEET AS "DEVIATIONS FROM STANDARDS".
2. THE EXISTENCE AND LOCATION OF ANY OVERHEAD OR UNDERGROUND UTILITY LINES, PIPES, OR STRUCTURES SHOWN ON THESE PLANS ARE OBTAINED BY A RESEARCH OF THE AVAILABLE RECORDS. EXISTING UTILITIES AS SHOWN FROM CLV PLANS LIBRARY ARE APPROXIMATE, AND FOR RECORD PURPOSES. EXISTING UTILITIES ARE LOCATED ON PLANS ONLY FOR THE CONVENIENCE OF THE CONTRACTOR. EXISTING UTILITY SERVICE LATERALS MAY NOT BE SHOWN ON THE PLANS. THE CONTRACTOR SHALL, AT HIS OWN EXPENSE, LOCATE ALL UNDERGROUND AND OVERHEAD INTERFERENCES WHICH MAY AFFECT HIS OPERATION DURING CONSTRUCTION AND SHALL TAKE ALL NECESSARY PRECAUTIONS TO AVOID DAMAGE TO SAME. THE CONTRACTOR SHALL USE EXTREME CAUTION WHEN WORKING NEAR OVERHEAD UTILITIES SO AS TO SAFELY PROTECT ALL PERSONNEL AND EQUIPMENT, AND SHALL BE RESPONSIBLE FOR ALL COST AND LIABILITY IN CONNECTION THEREWITH.
3. THE CONTRACTOR SHALL TAKE ALL PRECAUTIONARY MEASURES NECESSARY TO PROTECT EXISTING UTILITY LINES, STRUCTURES AND STREET IMPROVEMENTS WHICH ARE TO REMAIN IN PLACE, FROM DAMAGE, AND ALL SUCH IMPROVEMENTS OR STRUCTURES DAMAGED BY THE CONTRACTOR'S OPERATIONS SHALL BE REPAIRED OR REPLACED SATISFACTORY TO THE CITY ENGINEER AND OWNING UTILITY COMPANY AT THE EXPENSE OF THE CONTRACTOR.
4. ALL CONSTRUCTION SHALL BE AS SHOWN ON THESE PLANS, ANY REVISIONS SHALL HAVE THE PRIOR WRITTEN APPROVAL OF THE CITY ENGINEER.
5. TYPE V CEMENT SHALL BE USED IN ALL OFF-SITE CONCRETE WORK. CONCRETE TO BE 3000 P.S.I. MINIMUM & 28 DAYS MIX DESIGNS TO BE APPROVED BY THE CITY, PRIOR TO THE USE ON THE PROJECT.
6. PERMITS ARE REQUIRED FOR ANY WORK IN THE PUBLIC RIGHT-OF-WAY. THE CONTRACTOR SHALL SECURE ALL PERMITS AND INSPECTIONS REQUIRED FOR THIS CONSTRUCTION.
7. EXPANSION JOINTS REQUIRED, MAXIMUM EVERY 300' IN EXTRUDED-TYPE CURB.
8. AC PAVEMENT TO BE ONE-HALF INCH (1/2") ABOVE UP OF ALL GUTTERS AFTER COMPACTION, EXCEPT AT SIDEWALK RAMPS AND CROSS GUTTERS.
9. CURB AND GUTTER FOUND TO BE UNACCEPTABLE TO THE CITY OF LAS VEGAS SHALL BE REMOVED AND REPLACED PER STANDARD DRAWING 216.
10. SIDEWALK RAMPS SHALL BE CONSTRUCTED IN EACH QUADRANT OF AN INTERSECTION PER STANDARD DRAWING 235. EXACT LOCATION OF RAMPS MAY BE ADJUSTED IN THE FIELD BY A CITY INSPECTOR.
11. CONTRACTOR SHALL PROVIDE ALL NECESSARY HORIZONTAL AND VERTICAL TRANSITIONS BETWEEN NEW CONSTRUCTION TO THE EXISTING SURFACES TO PROVIDE FOR PROPER DRAINAGE AND FOR INGRESS AND EGRESS TO NEW CONSTRUCTION, THE EXTENT OF THE TRANSITIONS TO BE SHOWN ON PLANS.
12. ALL GRADING WORK SHALL CONFORM TO THE SOILS REPORT AS PREPARED BY THE (COMPANY, REPORT #, DATE) APPROVED BY THE CITY ENGINEER, AND AS SHOWN ON THESE PLANS.
13. EXACT LOCATION OF ALL SAWCUT LINES MAY BE ADJUSTED OR DETERMINED IN THE FIELD BY A CITY OF LAS VEGAS ENGINEER IF LOCATION ON PLANS IS NOT CLEARLY SHOWN, OR EXISTING PAVEMENT CONDITION REQUIRES RELOCATIONS.
14. THE CONTRACTOR SHALL TAKE ALL PRECAUTIONS NECESSARY TO PROTECT EXISTING PERMANENT SURVEY MONUMENTS. ANY MONUMENTS DISTURBED SHALL BE REPLACED AND ADJUSTED PER AVAILABLE RECORDS IN ACCORDANCE WITH N.R.S. STATUTE NO. 625.380 & CITY OF LAS VEGAS TITLE 18, APPENDIX D.
15. UTILITY COMPANY METER BOXES, MANHOLE LIDS, VALVE COVERS, ETC., SHALL BE LOCATED OUT OF DRIVEWAYS, DRIVEWAY APRONS, FLOWLINES, AND CROSS GUTTERS UNLESS WRITTEN APPROVAL IS GRANTED BY THE UTILITY COMPANY AND THE CITY ENGINEER.
16. WALL NOTES:
 - ALL WALLS, NEW OR EXISTING, ARE ONLY SHOWN ON CIVIL PLANS FOR THE PURPOSE OF REVIEWING GRADING RELATIONSHIPS, FLOOD CONTROL, AND SIGHT DISTANCE AT INTERSECTIONS. NEW WALLS REQUIRE A SEPARATE PERMIT AND INSPECTION BY THE BUILDING DEPARTMENT.
17. ASPHALT MIX DESIGN MUST BE SUBMITTED AND APPROVED BY THE CITY ENGINEER PRIOR TO THE PLACEMENT OF ASPHALT WITHIN CITY RIGHT OF WAY.
18. CONTRACTOR SHALL ADJUST ALL NEW AND EXISTING INLETS, VALVE BOXES, MANHOLE RIMS, AND SEWER CLEAN OUTS, ETC. TO FINISH GRADE AS APPLICABLE WHETHER OR THEY ARE SHOWN ON THE PLANS.
19. MATERIALS, HANDLING AND PLACEMENT OF PORTLAND CEMENT CONCRETE SHALL BE IN ACCORDANCE WITH APPLICABLE SECTIONS OF NDOT OR THE CLARK COUNTY AREA SPECIFICATIONS (AS APPLICABLE) AND THE PLANS AND DETAILS SHOWN HEREON.
20. WHEN INSTALLING UNDERGROUND FACILITIES THAT REQUIRE UNDERGROUND LOCATING DEVICES SUCH AS MARKER BODIES, LOCATING RIBBONS, ETC., THE CONTRACTOR SHALL PROVIDE WRITTEN DOCUMENTATION TO OFFSITE INSPECTION AND TESTING CERTIFYING THAT ALL DEVICES HAVE BEEN PLACED AND VERIFIED TO BE IN GOOD WORKING CONDITION PRIOR TO THE CONSTRUCTION OF ANY ROAD BASE.
21. AFTER HAUNCHING AND PRIOR TO BACKFILL OPERATIONS WHICH WOULD COVER SANITARY SEWER AND STORM DRAIN FACILITIES, CONTRACTOR IS REQUIRED TO SCHEDULE CLV OPEN-TRENCH UTILITY SURVEY INSPECTION FOR DETERMINATION OF FINAL LOCATION COORDINATES. FACILITIES TO BE LOCATED BY CLV SHALL INCLUDE AT A MINIMUM THE HORIZONTAL AND VERTICAL (INVERT) LOCATION OF PUBLIC SEWER MANHOLES, STORM DRAIN MANHOLES AND TRANSITION STRUCTURES, STORM DRAIN LATERALS AT THE MANHOLE, AND THE CONNECTION TO A DROP INLET, THE CONNECTION TO A DROP INLET, THE CONNECTION OF SEWER SERVICE LATERALS TO THE SEWER MAIN AND WHERE THE SEWER SERVICE LATERALS EXIT THE PUBLIC RIGHT-OF-WAY, SEWER AND STORM DRAIN MAIN ALIGNMENT, INCLUDING DEFLECTION POINTS.
22. CCTV VIDEO INSPECTION IS REQUIRED FOR ALL SEWER AND STORM DRAINS. THE CCTV VIDEO INSPECTIONS NEED TO BE PERFORMED PER THE DESIGN AND CONSTRUCTION STANDARDS FOR WASTEWATER COLLECTION SYSTEMS LATEST EDITION.
23. A SEPARATE BORING PERMIT IS REQUIRED FOR ALL BORING ACTIVITIES.

REVISED 06/04/2018

SOUTHERN NEVADA - SOUTHWEST GAS CORPORATION GENERAL NOTES:

1. IN THE EVENT OF NATURAL GAS EMERGENCIES CALL 911 AND 1-877-860-6020.
2. THERE SHALL BE A MINIMUM HORIZONTAL AND VERTICAL CLEARANCE OF 12-INCHES BETWEEN NATURAL GAS FACILITIES AND ANY UNDERGROUND FACILITIES AND/OR STRUCTURES, INCLUDING BUT NOT LIMITED TO WATER, SEWER, STORM DRAIN, COMMUNICATIONS, AND ELECTRIC.
3. FOR VALVE ADJUSTMENT CONTACT 702-668-6107 48 HOURS PRIOR TO CONSTRUCTION.
4. IN THE EVENT OF A NATURAL GAS CONFLICT WITH PROPOSED UTILITIES AND/OR STRUCTURES CONTACT 702-365-2099.

ALL CIVIL IMPROVEMENT PLANS MUST INCLUDE SOUTHWEST GAS CORPORATION HIGH PRESSURE NOTES ON THE BELOW SHEET AND ALL SHEETS DEPICTING HIGH PRESSURE NATURAL GAS MAINS AS INDICATED BELOW:

CAUTION: HIGH PRESSURE GAS!
CALL SOUTHWEST GAS AT 702-400-1789 FOR STANBY
WHEN EXCAVATING OVER OR NEAR HIGH PRESSURE GAS
LINES 48 HOURS PRIOR TO CONSTRUCTION.

WALLS	FENCES	AC PAVEMENT	CONCRETE	SPOT ELEVATIONS	SIGNS	MANHOLE W/ DESIGNATION	MANHOLE DESCRIPTIONS	FIRE HYDRANTS	GATE VALVES	REDUCERS	CLEAN OUTS	UTILITY BOX OR VAULT	BACKWATER	100W HPS	150W HPS
=====	=====	=====	=====	(12.32) BC	=====	=====	① = STORM DRAIN ② = ELECTRICAL ③ = TELEPHONE	=====	=====	=====	=====	=====	(BW) (BW)	=====	=====

CITY OF LAS VEGAS TRAFFIC NOTES

1. ALL CONSTRUCTION SIGNING, BARRICADEING, AND TRAFFIC DELINEATION SHALL CONFORM TO THE "MANUAL ON UNIFORM TRAFFIC CONTROL DEVICES", LATEST EDITION.
2. THE STREET SIGN CONTRACTOR SHALL OBTAIN STREET NAMES AND BLOCK NUMBERING FROM THE PLANNING DEPARTMENT PRIOR TO CONSTRUCTION.
3. BEFORE ANY WORK IS STARTED IN THE RIGHT-OF-WAY, THE CONTRACTOR SHALL INSTALL ALL ADVANCE WARNING SIGNS FOR THE CONSTRUCTION ZONE. THE CONTRACTOR SHALL INSTALL TEMPORARY STOP SIGNS AT ALL NEW STREET ENCROACHMENTS INTO EXISTING CITY STREETS WHERE WARRANTED IMMEDIATELY AFTER FIRST GRADING WORK IS ACCOMPLISHED, AND SHALL MAINTAIN SAID SIGNS UNTIL PERMANENT SIGNS ARE INSTALLED.
4. WHEN A DESIGNATED "SUGGESTED ROUTE TO SCHOOL" IS ENCLOSED UPON BY A CONSTRUCTION ZONE AND PUBLIC WORKS, THE CONTRACTOR SHALL ADVISE STUDENTS OF THE CONSTRUCTION ZONE IN SAFE CROSSING THROUGH THAT WORK ZONE. THE CONTRACTOR SHALL BE REQUIRED TO PROVIDE A QUALIFIED "CROSSING GUARD", THE GUARD SHALL BE PRESENT FOR THE FULL DURATION OF TIME THAT CHILDREN ARE LIKELY TO BE PRESENT.
5. IF THE IMPROVEMENTS NECESSITATE THE OBLITERATION, TEMPORARY OBSTRUCTION, TEMPORARY REMOVAL OR RELOCATION OF ANY EXISTING TRAFFIC PAVEMENT MARKINGS, SUCH PAVEMENT MARKING SHALL BE RESTORED OR REPLACED WITH LIKE MATERIALS TO THE SATISFACTION OF THE CITY TRAFFIC ENGINEER.
6. THE CONTRACTOR SHALL BE RESPONSIBLE FOR PROVIDING AND INSTALLING ALL PERMANENT SIGNS SHOWN ON THE PLANS. ALL NEW TRAFFIC SIGNS SHALL UTILIZE TYPE XI RETROREFLECTIVE SHEETING IN ACCORDANCE WITH THE UNIFORM STANDARD SPECIFICATIONS FOR PUBLIC WORKS CONSTRUCTION, CLARK COUNTY AREA, NEVADA, LATEST REVISED EDITION, AND SHALL BE AN ANTI-GLARE PROTECTIVE OVERLAY FILM THAT IS A MATCHING COMPLEMENT TO, AND OF THE SAME MANUFACTURER AS THE RETROREFLECTIVE SHEETING TO WHICH IT IS APPLIED. STREET NAME SIGNS SHALL CONFORM IN THEIR ENTRY TO CURRENT CITY STANDARDS. ALL OTHER SIGNS SHALL BE STANDARD SIZE UNLESS OTHERWISE SPECIFIED ON THE PLANS. ALL SIGN POSTS SHALL BE INSTALLED IN ACCORDANCE WITH THE CURRENT CITY STANDARDS.
7. WHEN A PROPOSED STREET LIGHT STANDARD IS LOCATED WITHIN FIVE (5) FEET OF ANY PROPOSED SIGN SHOWN ON THE PLANS TO BE MOUNTED ON A SIGNPOST, THE SIGN SHALL BE MOUNTED ON THE STREET LIGHT STANDARD AND THE SIGNPOST SHALL BE ELIMINATED.
8. ALL PERMANENT TRAFFIC CONTROL DEVICES CALLED FOR HEREON SHALL BE IN PLACE AND IN FINAL POSITION PRIOR TO ALLOWING ANY PUBLIC TRAFFIC ONTO THE PORTIONS OF THE ROAD(S) BEING IMPROVED HERE UNDER. REGARDLESS OF THE STATUS OF COMPLETION OF PAVING OR OTHER OFF-SITE IMPROVEMENTS CALLED FOR BY THESE PLANS.
9. STREET SIGNS AND STOP SIGNS SHALL BE INSTALLED PER CITY STANDARD SPECIFICATIONS FOR PLACEMENT OF STREET NAME SIGNS.
10. THE CONTRACTOR SHALL PROVIDE ALL NECESSARY TRAFFIC CONTROL DEVICES AND FLAGGERS TO INSURE THE SAFETY OF THE PUBLIC IN OR AROUND THE WORK AREA. THE CONTRACTOR SHALL HAVE A NEW CONSTRUCTION TRAFFIC CONTROL TECHNICIAN OR IN-SITU WORK ZONE SAFETY SPECIALIST SET UP, MAINTAIN AND/OR REMOVE ALL TRAFFIC CONTROL DEVICES IN THE CITY OF LAS VEGAS RIGHT OF WAY.
11. WORK IN PUBLIC STREETS, ONCE BEGIN, SHALL BE EXPEDITED TO COMPLETION SO AS TO PROVIDE MINIMUM INCONVENIENCE TO ADJACENT PROPERTY OWNERS AND TO THE TRAVELING PUBLIC.
12. THE CONTRACTOR SHALL BE RESPONSIBLE FOR NOTIFYING REGIONAL TRANSPORTATION COMMISSION OF SOUTHERN NEVADA (RTC), IF THE CONSTRUCTION INTERRUPTS OR RELOCATES A BUS STOP OR HAS AN ADVERSE EFFECT ON BUS SERVICE ON THAT STREET TO ARRANGE FOR TEMPORARY RELOCATION OF STOP.
13. GUARDS SHALL BE OBTAINED BY CONTACTING THE METROPOLITAN POLICE DEPARTMENT SPECIAL SERVICES UNIT (PHONE # 625-3442) WHO WILL PROVIDE OFFICERS PROPERLY TRAINED IN TRAFFIC CONTROL. FEES FOR THE USE OF THESE OFFICERS SHALL BE SET BY METRO AND WILL BE PAID BY THE CONTRACTOR. THE CONTRACTOR IS RESPONSIBLE FOR ALL ARRANGEMENTS WITH METRO.
14. ANY WORK WITHIN 300' OF A SIGNALIZED INTERSECTION WILL BE NIGHT WORK, UNLESS DIRECTED BY THE CITY OF LAS VEGAS TRAFFIC ENGINEER.
15. THE CONTRACTOR SHALL CONTACT THE TRAFFIC ENGINEERING DIVISION (TRANSPORTATION SECTION) THROUGH THE PROJECT'S OFFSITE INSPECTOR PRIOR TO INITIATING PAVING TO RECEIVE DIRECTION FOR ANY PERMANENT OR TEMPORARY MODIFICATIONS TO THE APPROVED DRAWINGS REGARDING FINAL PAVING, TRAFFIC CONTROL, MARKINGS AND SIGNING THAT ARE REQUIRED TO MATCH ADJACENT ROADWAY SEGMENTS. THE CONTRACTOR SHALL PROVIDE A DRAWING FOR APPROVAL BY THE TRAFFIC ENGINEERING DIVISION DEPICTING ANY ADJUSTMENTS TO THE FINAL PAVEMENT MARKINGS AND SIGNAGE, WHICH MAY INCLUDE OMITTING, ADDING OR MODIFYING PAVEMENT MARKINGS AND TRAFFIC CONTROL SIGNS SUCH THAT ADEQUATE TRANSITIONS AND LANE TERMINATIONS BETWEEN ADJACENT ROADWAY SEGMENTS ARE CONSTRUCTED.

REVISED JUNE 4, 2018

LAS VEGAS VALLEY WATER DISTRICT NOTES

LVVWD PROJECT # 135203


1. NO WORK SHALL BEGIN UNTIL THE WATER PLANS HAVE BEEN APPROVED FOR CONSTRUCTION BY THE LVVWD. FOLLOWING WATER PLAN APPROVAL, NOTICE SHALL BE GIVEN TO THE LVVWD COMMUNICATION SUPPORT CENTER (258-7171) TWO (2) WORKING DAYS PRIOR TO THE START OF CONSTRUCTION. FOR FUTURE INSPECTIONS, NOTICE MUST BE GIVEN BY 2:00 P.M. THE BUSINESS DAY PRIOR TO THE REQUESTED LVVWD INSPECTION. WHEN REQUESTING INSPECTIONS, PLEASE REFER TO THE PROJECT # IDENTIFIED ABOVE.
2. ALL WORK SHALL CONFORM TO THE LVVWD STANDARD PLATES, DRAWINGS, AND SPECIFICATIONS, AND TO THE 2010 EDITION OF THE UNIFORM DESIGN AND CONSTRUCTION STANDARDS FOR POTABLE WATER SYSTEMS (UDACS). THE LATEST EDITION OF THE UDACS SHALL SUPERSEDE ANY CONFLICTS CONTAINED IN THE APPROVED DRAWINGS AND/OR SPECIFICATIONS.
3. ALL WORK, EXCEPT AS MODIFIED BY THESE PLANS OR BY NOTE 2 ABOVE, SHALL BE DONE IN ACCORDANCE WITH THE MOST RECENT DRAFT OR EDITION OF THE UNIFORM STANDARD SPECIFICATIONS FOR PUBLIC WORKS CONSTRUCTION OFF-SITE IMPROVEMENT, CLARK COUNTY AREA.
4. A SINGLE PIPE MATERIAL SHALL BE USED THROUGHOUT THE PROJECT UNLESS OTHERWISE APPROVED BY THE LVVWD.
5. ALL SERVICE LATERALS TWO (2) INCHES IN DIAMETER AND SMALLER SHALL BE TYPE K COPPER TUBING WITH LVVWD APPROVED SERVICE SADDLES.
6. ALL WATER METER BOXES SHALL BE LOCATED OUTSIDE OF DRIVEWAY AREAS.
7. ALL VALVES SHALL BE LOCATED OUTSIDE OF DRIVEWAYS, VALLEY AND CURB GUTTERS.
8. ALL WATER AND STORM DRAIN OR SANITARY SEWER CROSSINGS SHALL CONFORM TO SECTION 2.22 OF THE 2010 EDITION OF THE UDACS.
9. ALL WATER FACILITIES SHALL BE FILLED, DISINFECTED, PRESSURE TESTED, FLUSHED, FILLED, AND AN ACCEPTABLE WATER SAMPLE OBTAINED, PRIOR TO CONNECTION TO THE LVVWD DISTRIBUTION SYSTEM.
10. THE CONTRACTOR MUST OBTAIN ALL METERS TWO (2) INCHES AND SMALLER FORM LVVWD CENTRAL STORES. TELEPHONE 258-3152 OR 258-3802, TWO (2) WORKING DAYS PRIOR TO METER PICKUP.
11. ANY INTERRUPTION OF SERVICE MUST BE PERFORMED IN ACCORDANCE WITH U.D.A.C.S. SECTION 3.14.01, AND APPROVED BY THE LVVWD INSPECTION DIVISION PRIOR TO SHUTDOWN. PROPER WRITTEN NOTIFICATION MUST BE GIVEN TO ALL AFFECTED CUSTOMERS.
12. ALL WATER FACILITY CONSTRUCTION MATERIALS USED MUST BE AS LISTED ON THE LVVWD PRE-APPROVED MATERIALS AND MANUFACTURER'S LISTING FOR NEW FACILITIES, LATEST REVISION, OR SPECIFICALLY APPROVED ON THESE PLANS.
13. TELEPHONE "CALL BEFORE YOU DIG" AT "811" OR 1-800-227-2600.
14. THE INSTALLATION OF LAS VEGAS VALLEY WATER DISTRICT (LVVWD) MUNICIPAL WATER FACILITIES WITHIN ALL STREETS IS ASSUMED TO BE IN COMPLIANCE WITH THE UNIFORM STANDARDS, INCLUDING THE PLACEMENT OF ASPHALT PAVING STREET SURFACES. ANY REPAIR WORK DONE BY THE LVVWD TO THE MUNICIPAL WATER FACILITIES WILL INCLUDE THE PLACEMENT OF AN APPROPRIATELY SIZED ASPHALT REPAIR PATCH ON THE STREET SURFACE.

ANY DECORATIVE PAVING SURFACE WITHIN THE STREET IS THE RESPONSIBILITY OF THE OWNER'S ASSOCIATION, OR THE INDIVIDUAL PROPERTY OWNERS IF NO OWNER'S ASSOCIATION IS IN EXISTENCE, OR THE AGENCY HAVING JURISDICTION. DECORATIVE SURFACE MATERIALS PLACED WITHIN THE TEN FOOT EASEMENT ABUTTING A PUBLIC OR PRIVATE STREET, IF DISTURBED BY THE LVVWD DURING THE REPAIR OR OPERATION OF ITS FACILITIES, WILL BE REPAIRED BY LVVWD WITH AN APPROPRIATELY SIZED PLAIN FINISH CONCRETE PATCH. THE LVVWD WILL NOT RESTORE, AND WILL NOT BE RESPONSIBLE FOR THE RESTORATION OF, ANY DECORATIVE PAVING SURFACE WITHIN THE STREET. THE LVVWD WILL NOT ATTEMPT TO MATCH COLOR OR FINISH OF ANY ADJACENT MATERIALS.



APPROVED FOR CONSTRUCTION
LAS VEGAS VALLEY WATER DISTRICT ENGINEERING SERVICES
PROJECT NO. 135203 FIRST APPROVED DATE: 2-13-19

QUANTITIES

DESCRIPTION	PUBLIC QUANTITY	PRIVATE QUANTITY
CURB & GUTTER (TYPE "L" & "A")	450 LF	LF
CROSS GUTTER	2590 SF	SF
SIDEWALK 4"	4553 SF	SF
SIDEWALK RAMP	10 EA	EA
SIDEWALK UNDERDRAIN	5 EA	EA
TYPE II GRAVEL BASE	238 CY	CY
3" ASPHALTIC CONCRETE PAVING	609 SY	SY
5" ASPHALTIC CONCRETE PAVING	27 SY	SY
STREET/STOP SIGNS	5 EA	EA

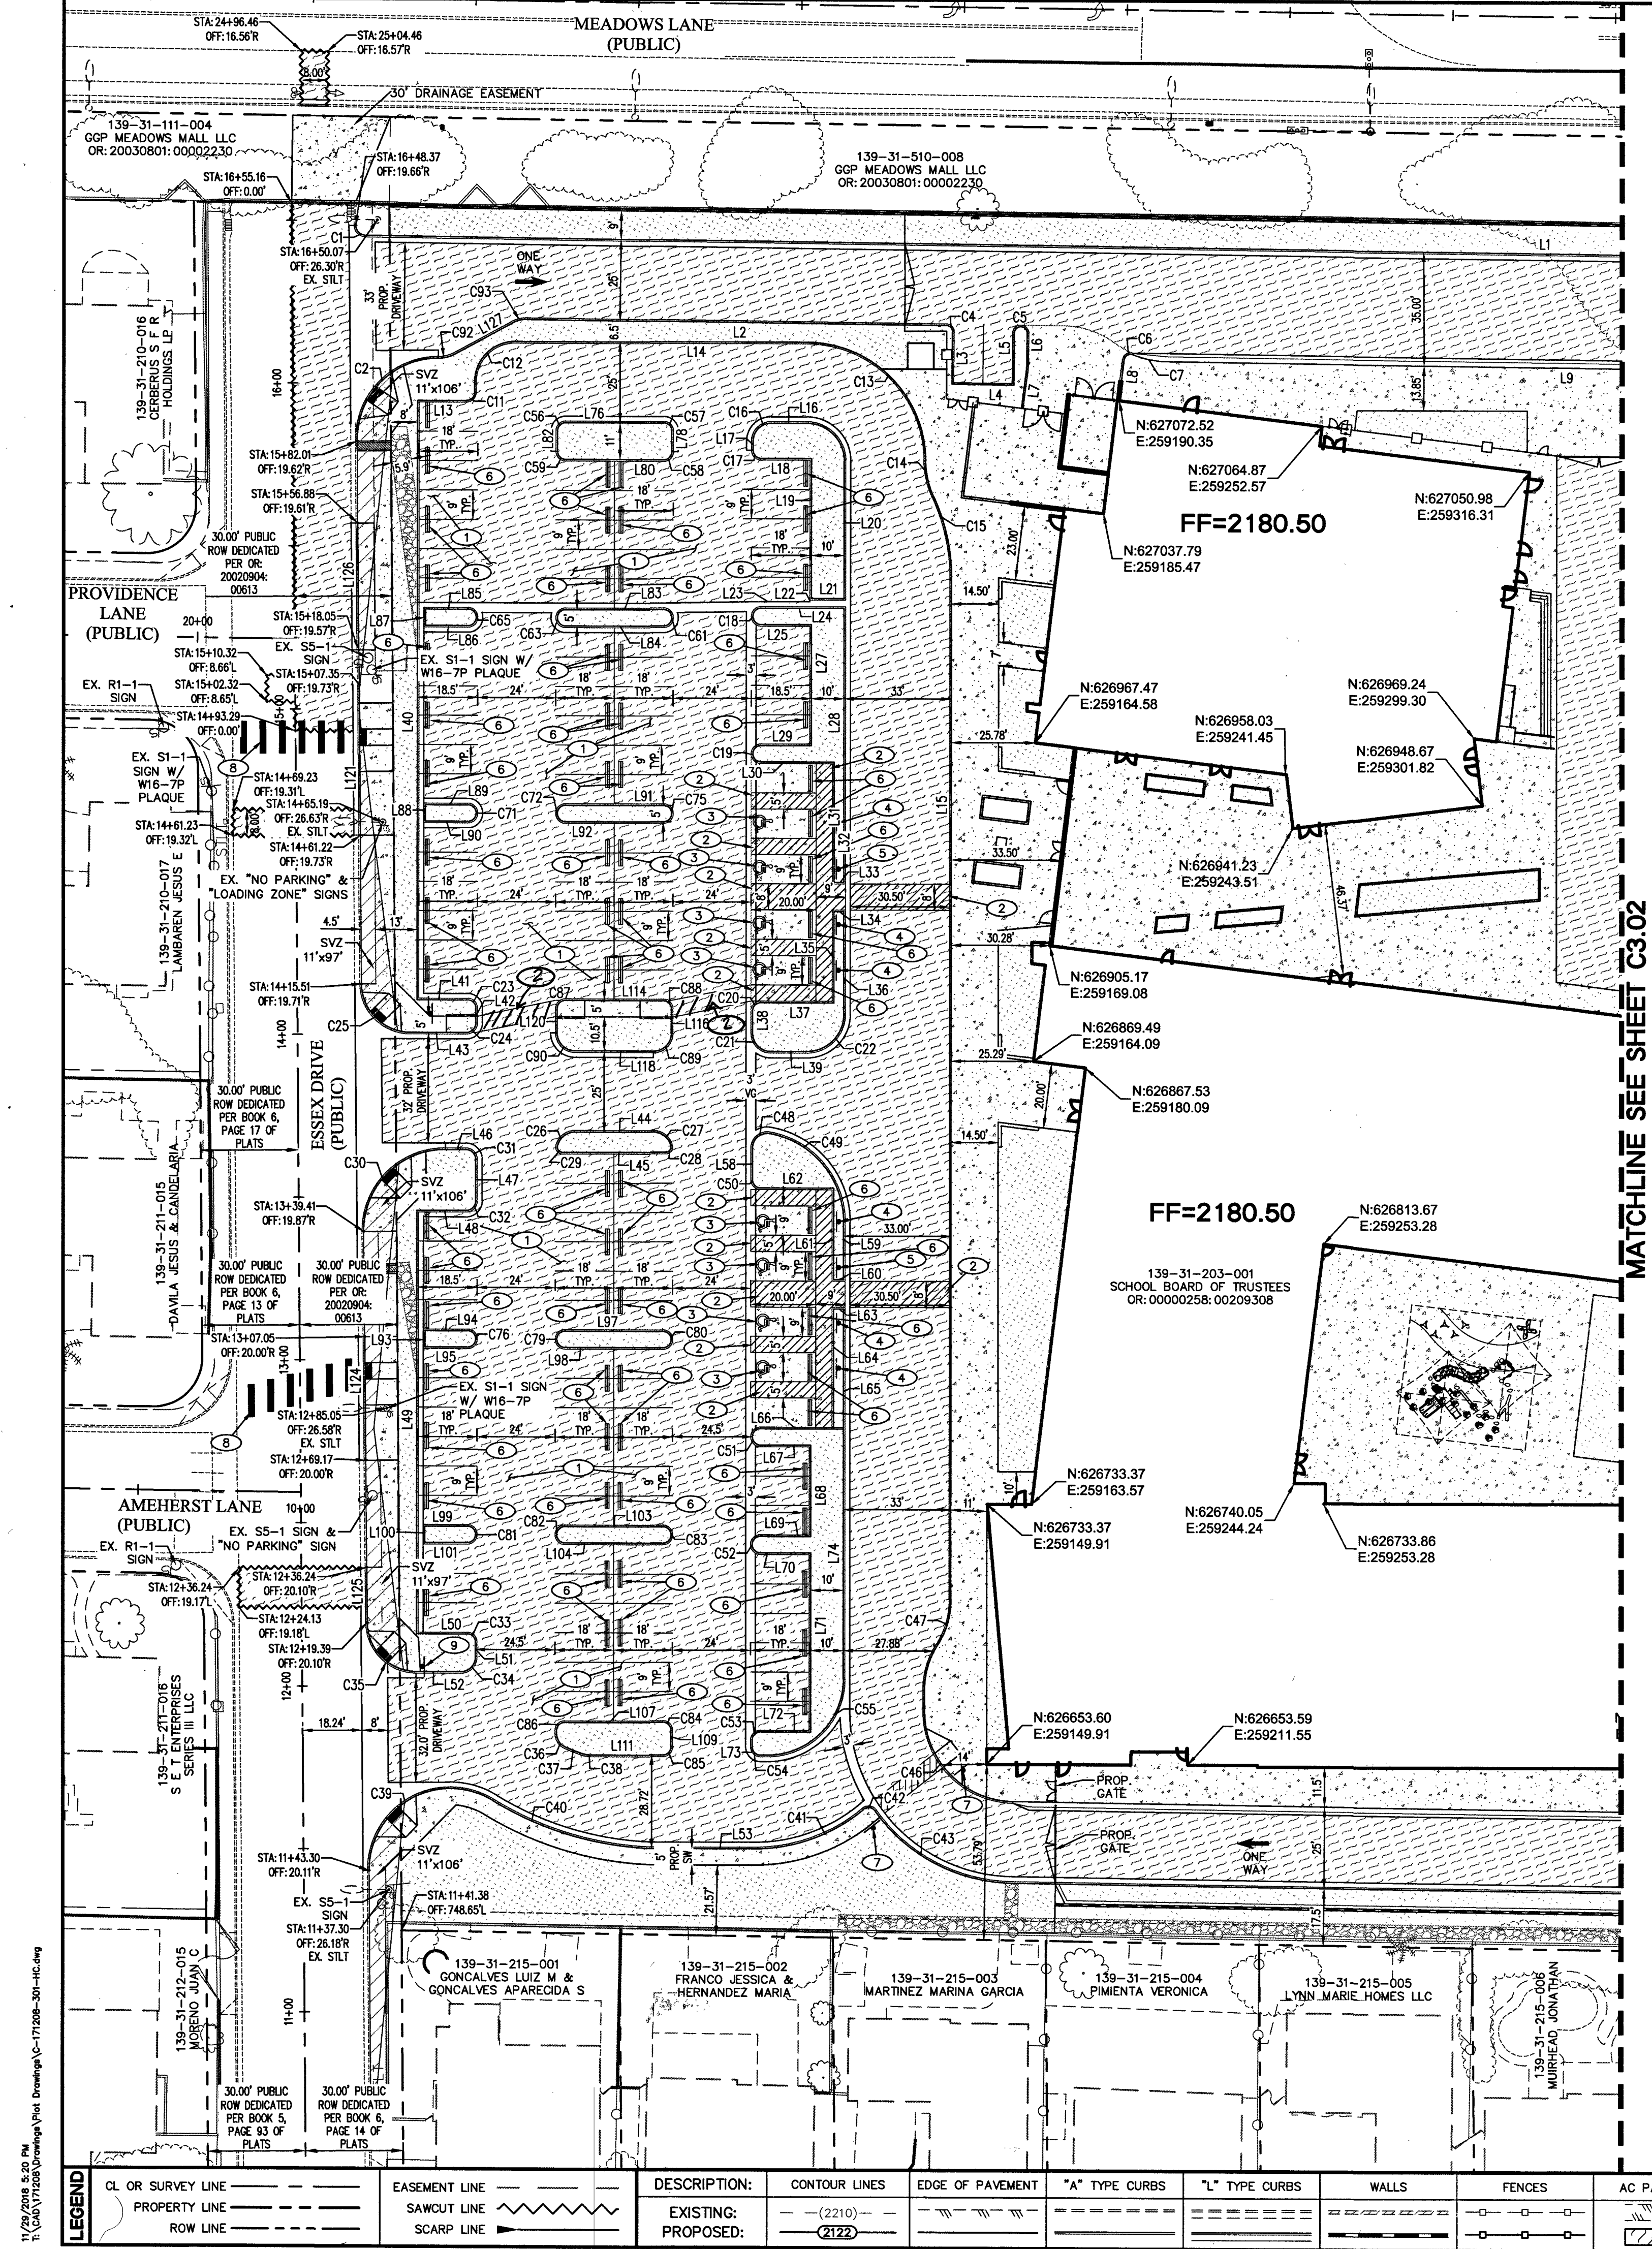

LINE TABLE				LINE TABLE				LINE TABLE			
LINE #	LENGTH	DIRECTION		LINE #	LENGTH	DIRECTION		LINE #	LENGTH	DIRECTION	
L1	736.09'	S89°18'42"E		L40	184.00'	S00°00'00"E		L82	6.28'	S00°00'00"E	
L2	128.61'	N89°18'42"W		L41	15.50'	N90°00'00"E		L83	30.00'	N90°00'00"E	
L3	16.00'	N00°41'18"E		L42	4.50'	S00°00'00"W		L84	30.00'	N90°00'00"W	
L4	19.00'	N89°18'42"W		L43	17.16'	N90°00'00"W		L85	13.00'	N90°00'00"W	
L5	16.05'	S00°41'18"W		L44	24.00'	N90°00'00"W		L86	13.00'	N90°00'00"W	
L6	7.71'	N00°41'18"E		L45	31.81'	N90°00'00"W		L87	5.00'	S00°00'00"E	
L7	9.84'	N07°09'48"E		L46	6.39'	N90°00'00"W		L88	5.00'	S00°00'00"E	
L8	6.61'	S06°57'52"W		L47	12.63'	N00°00'00"W		L89	13.00'	N90°00'00"W	
L9	320.34'	N89°18'42"W		L48	15.00'	N90°00'00"W		L90	13.00'	N90°00'00"W	
L10	115.43'	N89°18'42"W		L49	130.00'	N00°00'00"E		L91	30.00'	N90°00'00"E	
L11	14.99'	N90°00'00"W		L50	15.50'	N90°00'00"E		L92	30.00'	N90°00'00"W	
L12	89.51'	N90°00'00"W		L51	4.50'	S00°00'00"E		L93	5.00'	N00°00'00"E	
L13	313.49'	N00°00'00"E		L52	13.71'	N90°00'00"E		L94	13.00'	N90°00'00"E	
L14	11.02'	N90°00'00"W		L53	28.01'	S90°00'00"W		L95	13.00'	N90°00'00"W	
L15	2.78'	S00°00'00"E		L54	526.27'	S89°14'28"E		L96	30.00'	N90°00'00"W	
L16	15.50'	N90°00'00"E		L55	514.94'	N89°14'28"W		L97	30.00'	N90°00'00"E	
L17	43.00'	S00°00'00"E		L56	9.71'	S00°00'00"E		L98	13.00'	N90°00'00"E	
L18	42.28'	N00°00'00"E		L57	17.56'	N00°00'00"E		L99	5.00'	N00°00'00"E	
L19	10.02'	N90°00'00"E		L58	3.02'	N90°00'00"W		L100	13.00'	N90°00'00"E	
L20	0.50'	S00°00'00"E		L59	28.00'	S00°00'00"E		L101	30.00'	N90°00'00"W	
L21	15.04'	N90°00'00"W		L60	22.50'	N90°00'00"E		L102	30.00'	N90°00'00"E	
L22	14.50'	N90°00'00"E		L61	3.02'	N90°00'00"W		L103	30.00'	N90°00'00"E	
L23	15.50'	N90°00'00"E		L62	36.50'	S00°00'00"E		L104	5.20'	N00°00'00"E	
L24	37.00'	S00°00'00"E		L63	113.57'	N00°00'00"E		L105	21.91'	N90°00'00"E	
L25	84.00'	N00°00'00"E		L64	25.52'	N90°00'00"W		L106	30.00'	N90°00'00"E	
L26	15.50'	N90°00'00"W		L65	15.50'	N90°00'00"E		L107	7.50'	S00°00'00"E	
L27	30.00'	N90°00'00"E		L66	28.00'	S00°00'00"E		L108	24.00'	N90°00'00"W	
L28	30.00'	N90°00'00"E		L67	15.50'	N90°00'00"E		L109	24.00'	N90°00'00"W	
L29	30.00'	N90°00'00"E		L68	15.50'	N90°00'00"E		L110	24.00'	N90°00'00"W	
L30	84.00'	N00°00'00"E		L69	15.50'	N90°00'00"W		L111	24.00'	N90°00'00"W	
L31	37.00'	S00°00'00"E		L70	15.50'	S90°00'00"E		L112	46.13'	N00°27'17"W	
L32	3.02'	N90°00'00"E		L71	55.00'	S00°00'00"E		L113	16.90'	N00°19'15"E	
L33	3.02'	N90°00'00"E		L72	15.54'	N90°00'00"W		L114	12.11'	N00°31'39"W	
L34	28.00'	S00°00'00"E		L73	2.07'	S00°00'00"E		L115	37.88'	S00°27'17"E	
L35	31.50'	N00°00'00"E		L74	113.57'	N00°00'00"E		L116	16.84'	N00°27'17"W	
L36	22.50'	N90°00'00"W		L75	30.00'	N90°00'00"W		L117	38.83'	N00°23'54"W	
L37	7.00'	S00°00'00"E		L76	6.28'	N90°00'00"E		L118	20.13'	S61°27'03"W	
L38	11.02'	N90°00'00"E		L77	30.00'	N90°00'00"E		L119			
L39				L78				L120			

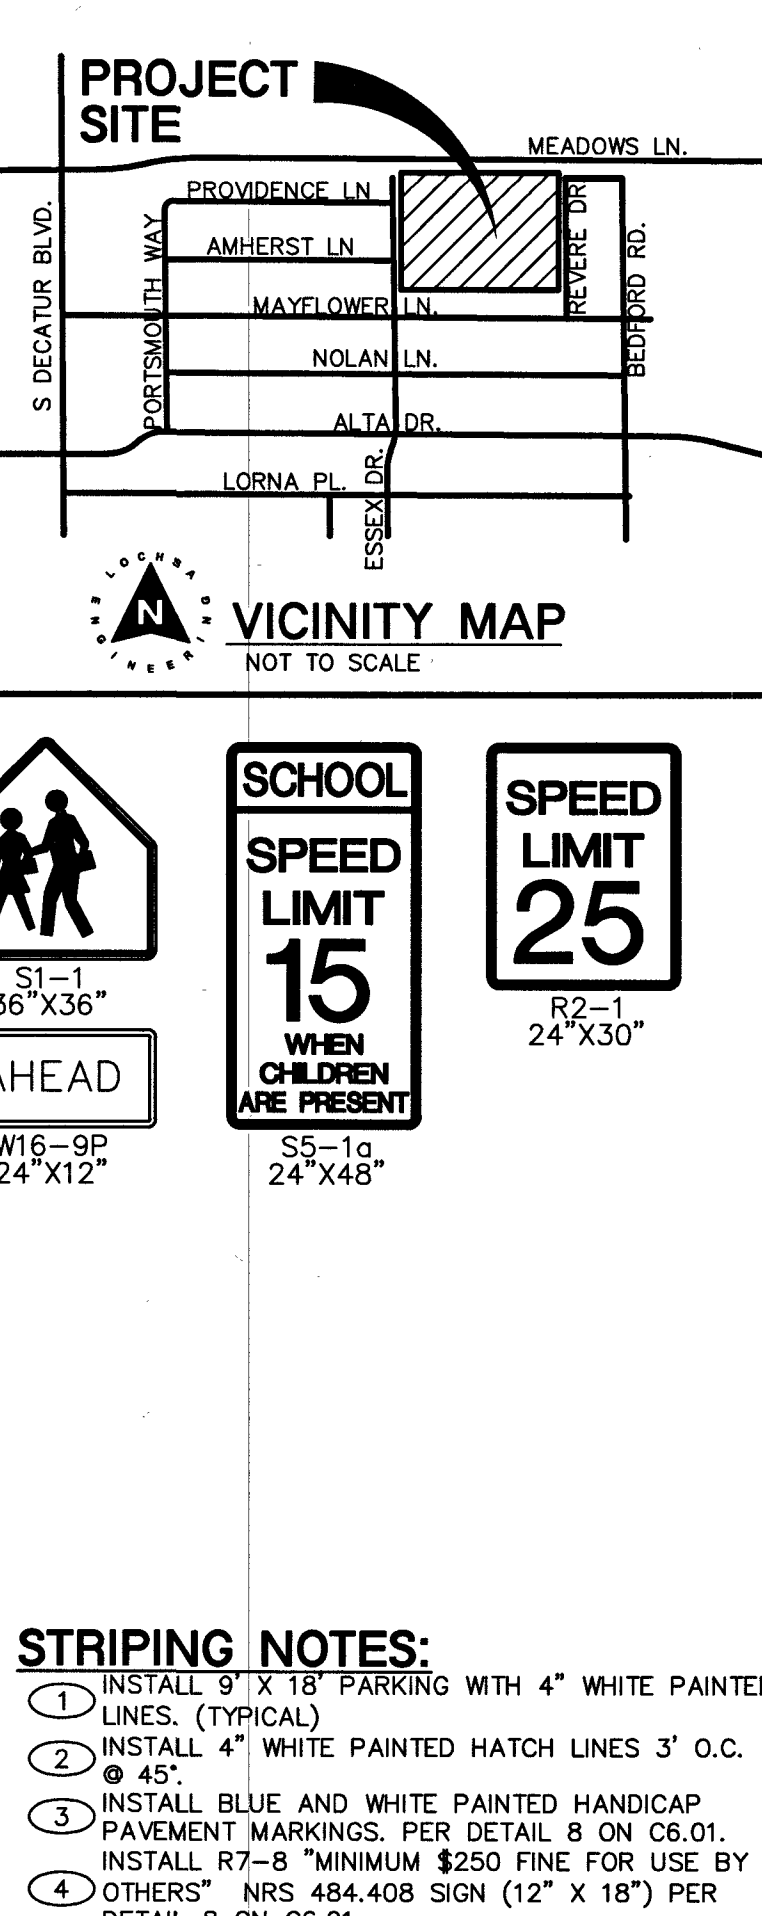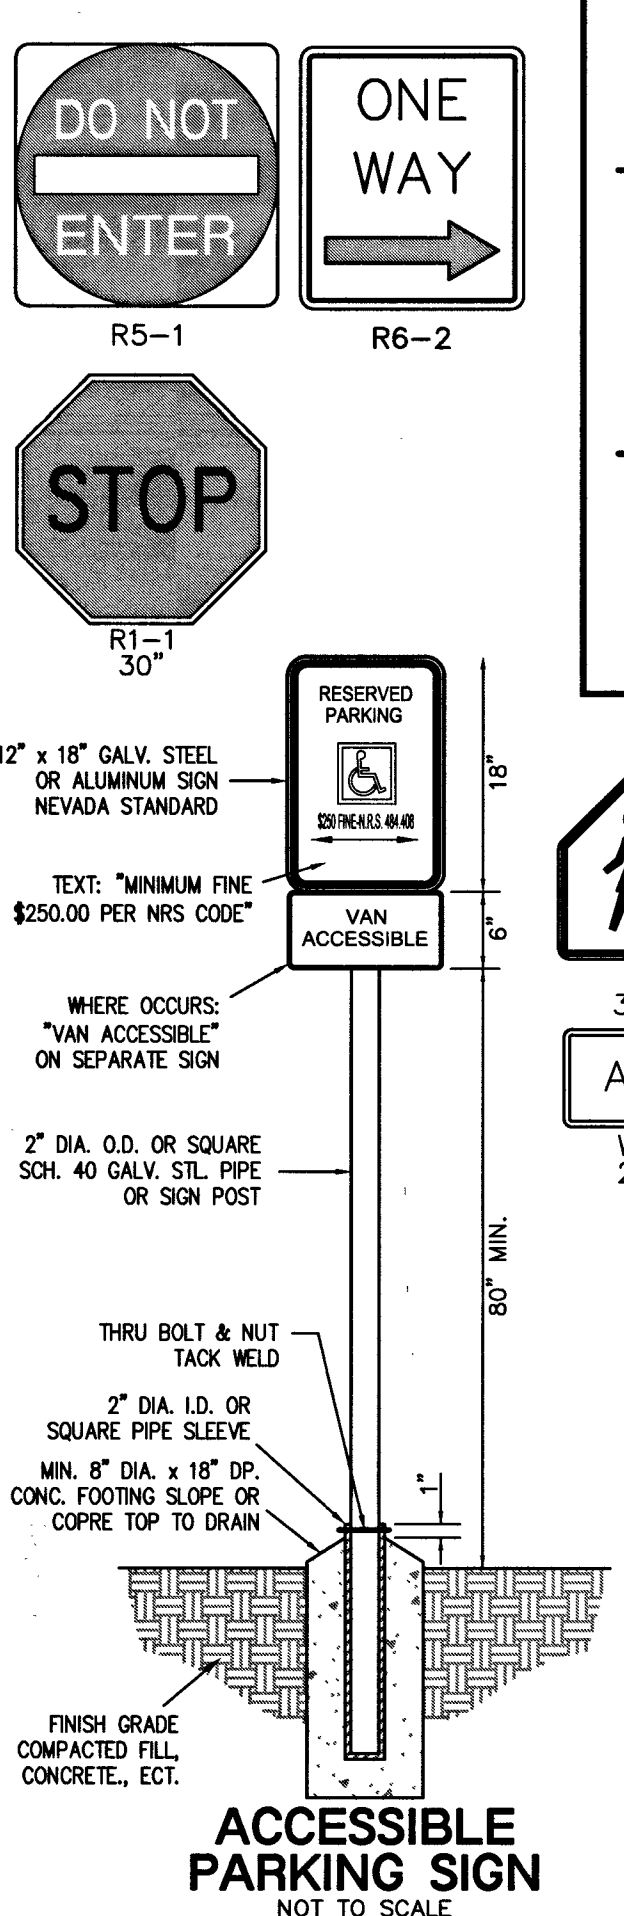

REVISIONS:

REV.	DESCRIPTION	DATE
1		
2		
3883 Howard Hughes Pkwy
Suite 650
Las Vegas, NV 89169
Tel: 702.893.2800
Fax: 702.893.2805


Gensler

CONSULTANT:

11-23-18
DATE
DRAWN BY: NMC
SUBMITTAL: CIVL SUBMITTAL
171208
11-29-18
DATE
PROJECT NO.


CURVE TABLE				CURVE TABLE				CURVE TABLE			
CURVE #	LENGTH	RADIUS	DELTA	CURVE #	LENGTH	RADIUS	DELTA	CURVE #	LENGTH	RADIUS	DELTA
C1	4.69'	3.00'	089°39'17"	C28	2.68'	1.50'	102°31'10"	C55	36.91'	23.50'	090°00'00"
C2	39.88'	25.00'	091°23'50"	C29	2.68'	1.50'	102°31'10"	C56	3.93'	2.50'	090°00'00"
C3	10.63'	15.00'	040°35'14"	C30	39.51'	25.00'	090°33'14"	C57	3.93'	2.50'	090°00'00"
C4	3.14'	2.00'	090°00'00"	C31	4.71'	3.00'	090°00'00"	C58	3.93'	2.50'	090°00'00"
C5	6.14'	1.95'	180°00'02"	C32	4.71'	3.00'	090°00'00"	C59	3.93'	2.50'	090°00'00"
C6	3.66'	2.00'	104°52'45"	C33	3.93'	2.50'	090°00'00"	C60	7.85'	2.50'	180°00'00"
C7	10.52'	28.50'	021°09'19"	C34	7.07'	4.50'	090°00'00"	C61	7.85'	2.50'	180°00'00"
C8	16.83'	28.50'	033°50'05"	C35	23.44'	15.00'	089°32'25"	C62	7.85'	2.50'	180°00'00"
C9	16.69'	27.50'	034°46'44"	C36	5.24'	4.50'	066°44'46"	C63	7.85'	2.50'	180°00'00"
C10	38.06'	24.50'	089°00'00"	C37	5.18'	75.50'	003°55'52"	C64	7.85'	2.50'	180°00'00"
C11	3.83'	2.53'	086°34'47"	C38	3.20'	9.50'	019°19'22"	C65	7.85'	2.50'	180°00'00"
C12	19.63'	12.50'	090°00'00"	C39	53.12'	25.00'	121°44'37"	C66	7.85'	2.50'	180°00'00"
C13	57.32'	36.53'	089°54'52"	C40	54.85'	100.50'	031°62'22"	C67	7.85'	2.50'	180°00'00"
C14	11.59'	27.50'	024°08'15"	C41	36.46'	52.50'	039°47'17"	C68	7.85'	2.50'	180°00'00"
C15	28.00'	60.50'	024°37'25"	C42	4.11'	2.50'	094°14'26"	C69	7.85'	2.50'	180°00'00"
C16	8.64'	5.50'	090°00'00"	C43	49.22'	52.50'	053°42'42"	C70	7.85'	2.50'	180°00'00"
C17	3.93'	2.50'	090°00'00"	C44	23.24'	15.00'	088°45'33"	C71	7.85'	2.50'	180°00'00"
C18	7.85'	2.50'	180°00'00"	C45	39.61'	25.00'	090°46'36"	C72	7.85'	2.50'	180°00'00"
C19	7.86'	2.50'	180°04'15"	C46	42.83'	27.50'	089°14'28"	C73	7.85'	2.50'	180°00'00"
C20	3.93'	2.50'	089°59'56"	C47	14.63'	25.50'	032°52'35"	C74	3.77'	2.40'	090°00'00"
C21	8.64'	5.50'	090°00'00"	C48	7.85'	4.50'	099°58'03"	C75	3.93'	2.50'	090°00'00"
C22	18.06'	11.50'	090°00'00"	C49	38.41'	27.50'	080°01'57"	C76	3.93'	2.50'	090°00'00"
C23	3.93'	2.50'	090°00'00"	C50	3.93'	2.50'	090°00'00"	C77	8.64'	5.50'	090°00'00"
C24	4.71'	3.00'	090°00'00"	C51	7.85'	2.50'	180°00'00"	C78	8.64'	5.50'	090°00'00"
C25	23.41'	15.00'	089°26'09"	C52	7.92'	2.50'	181°31'00"	C79	5.20'	10.50'	028°23'24"
C26	7.44'	5.50'	077°28'50"	C53	3.93'	2.50'	090°00'00"	C80	4.85'	9.50'	029°14'15"
C27	7.44'	5.50'	077°28'50"	C54	3.93'	2.50'	090°00'00"				

BASIS OF BEARINGS:
GRID NORTH AS DEFINED BY THE CENTRAL MERIDIAN OF THE NEVADA COORDINATE REFERENCE SYSTEM (NCRS), LAS VEGAS AND LAS VEGAS HIGH ELEVATION ZONES, NORTH AMERICAN DATUM OF 1983; SAID MERIDIAN BEING COINCIDENT WITH 114°58' WEST OF THE GREENWICH MERIDIAN.
ZONE: LAS VEGAS ELEVATION ZONE
DATUM (REFERENCE FRAME):
NAD 1983(2011) EPOCH 2010.0
SYSTEM: NEVADA COORDINATE REFERENCE SYSTEM (NCRS)
PROJECTION: TRANSVERSE MERCATOR
STANDARD PARALLEL (AND LATITUDE OF GRID ORIGIN): 36°15'00"N
LONGITUDE OF CENTRAL MERIDIAN: 114°58'00"W
NORTHING AT GRID ORIGIN: 200,000.00 M (656,166.6667 FEET US)
EASTING AT CENTRAL MERIDIAN: 100,000.00 M (328,083.3333 FEET US)
SCALE FACTOR ON CENTRAL MERIDIAN: 1.0001 (EXACT)
NOTES:
1. ALL DISTANCES AND BEARINGS SHOWN HEREON ARE PROJECTED (GRID) VALUES BASED ON THE PRECEDING PROJECTION DEFINITION. THE PROJECTION WAS DEFINED SUCH THAT PROJECTED (GRID) DISTANCES ARE EQUIVALENT TO "GROUND" DISTANCES IN THE PROJECT AREA.
2. GRID BEARING SHOWN HEREON (OR IMPLIED BY GRID COORDINATES) DO NOT EQUAL GEODETIC BEARING DUE TO MERIDIAN CONVERGENCE.

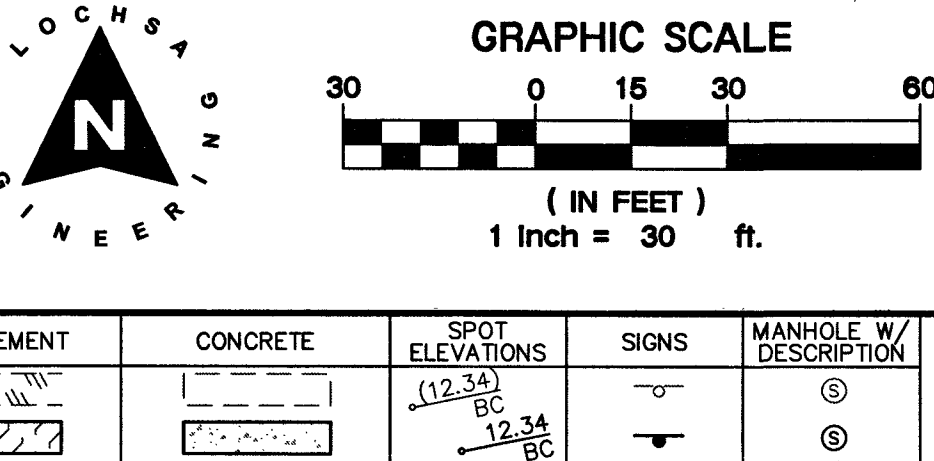

DESCRIPTION:	CONTOUR LINES	EDGE OF PAVEMENT	"A" TYPE CURBS	"L" TYPE CURBS	WALLS	FENCES	AC PAVEMENT	CONCRETE	SPOT ELEVATIONS	SIGNS	MANHOLE W/ DESCRIPTION	MANHOLE DESCRIPTIONS	FIRE HYDRANTS	GATE VALVES	REDUCERS	CLEAN OUTS	UTILITY BOX OR VAULT	BACKWATER VALVES	LOW WPS STREETLIGHTS	150W WPS STREETLIGHTS
EXISTING:	(2210)								(12.34) BC			① SANITARY SEWER ② STORM DRAIN ③ ELECTRICAL ④ TELEPHONE						(BWV)		
PROPOSED:	(2122)								(12.34) BC									(BWV)		

STRIPING NOTES:
1. INSTALL 9" X 18" PARKING WITH 4" WHITE PAINTED LINES. (TYPICAL)
2. INSTALL 4" WHITE PAINTED HATCH LINES 3' O.C. @ 45°
3. INSTALL BLUE AND WHITE PAINTED HANDICAP PAVEMENT MARKINGS. PER DETAIL 8 ON C6.01.
4. INSTALL R7-8 "MINIMUM \$250 FINE FOR USE BY OTHERS" NRS 484.408 SIGN (12" X 18") PER DETAIL 8 ON C6.01.
5. INSTALL R7-8 "MINIMUM \$250 FINE FOR USE BY OTHERS" NRS 484.408 SIGN "VAN ACCESSIBLE" (12" X 18") PER DETAIL 8 ON C6.01.
6. INSTALL PRE-CAST BUMPER BLOCK 2' FROM FACE OF CURB PER CCAUSD No. 238 AND DETAIL 4 ON C6.01.
7. INSTALL "DO NOT ENTER" & "ONE WAY" SIGN PER DETAIL ON THIS SHEET.
8. INSTALL 2" WIDE TYPE II FILM WHITE CROSSWALK MARKING PER CCAUSD 254.
9. INSTALL R1-1 SIGN (30") PER DETAIL THIS SHEET.
10. OBLITERATE EX. CROSSWALK.
11. INSTALL R2-1 SIGN (24"x30").
12. INSTALL S5-1a 15 SIGN (24"x48").
13. INSTALL S1-1 SIGN (36"x36") W/ W16-9P PLAQUE (24"x12").

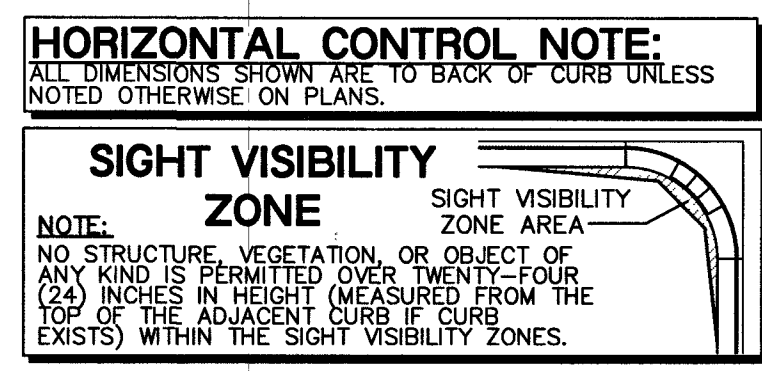

A.P.N.:
139-31-203-001



BENCHMARK:
CITY OF LAS VEGAS BENCHMARK NO. 2LV0131NW6 BEING A RIVET AND PLATE TOP OF N. SIDE OF MEADOWS LANE 1/4 E. OF DECATUR BLVD.
ELEVATION: 2180.68 FEET / 664.67362 METERS
NAVD 88

NOTE:
LOCHSA ENGINEERING ASSUMES NO RESPONSIBILITY FOR EXISTING UTILITY LOCATIONS AND ELEVATIONS. THE UTILITIES SHOWN ON THIS PLAN ARE FROM THE BEST AVAILABLE INFORMATION. IT IS THE CONTRACTOR'S RESPONSIBILITY TO FIELD VERIFY THE LOCATION AND ELEVATION OF ALL UTILITIES, INCLUDING BUT NOT LIMITED TO, THE WATER, FIRE, SANITARY SEWER, STORM SEWER, TELEPHONE, POWER, GAS, AND IRRIGATION LINES PRIOR TO THE COMMENCEMENT OF CONSTRUCTION. IF CONFLICT EXISTS IN THE FIELD, THE CONTRACTOR IS TO NOTIFY THE PROJECT ARCHITECT, OWNER'S REPRESENTATIVE AND THE PROJECT ENGINEER IMMEDIATELY.

SAFETY ALERT
Call before you dig
Avoid cutting underground utility lines. It's costly.

Call before you dig
Call before you dig
Call before you dig

1-702-227-2929
1-702-432-5300
NEWBY AND ASSOCIATES OF NEVADA 1-800-227

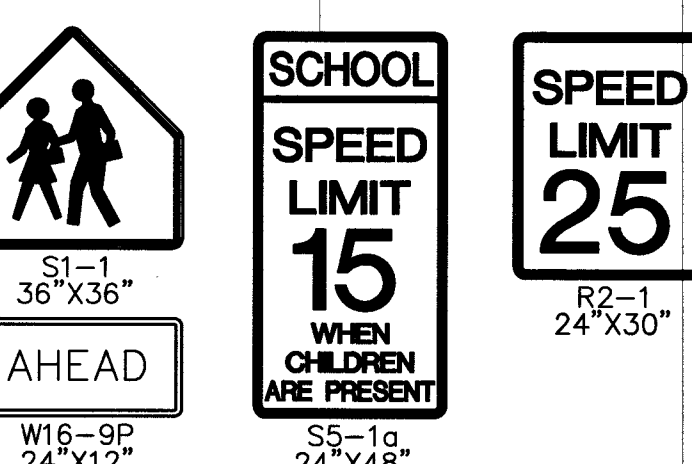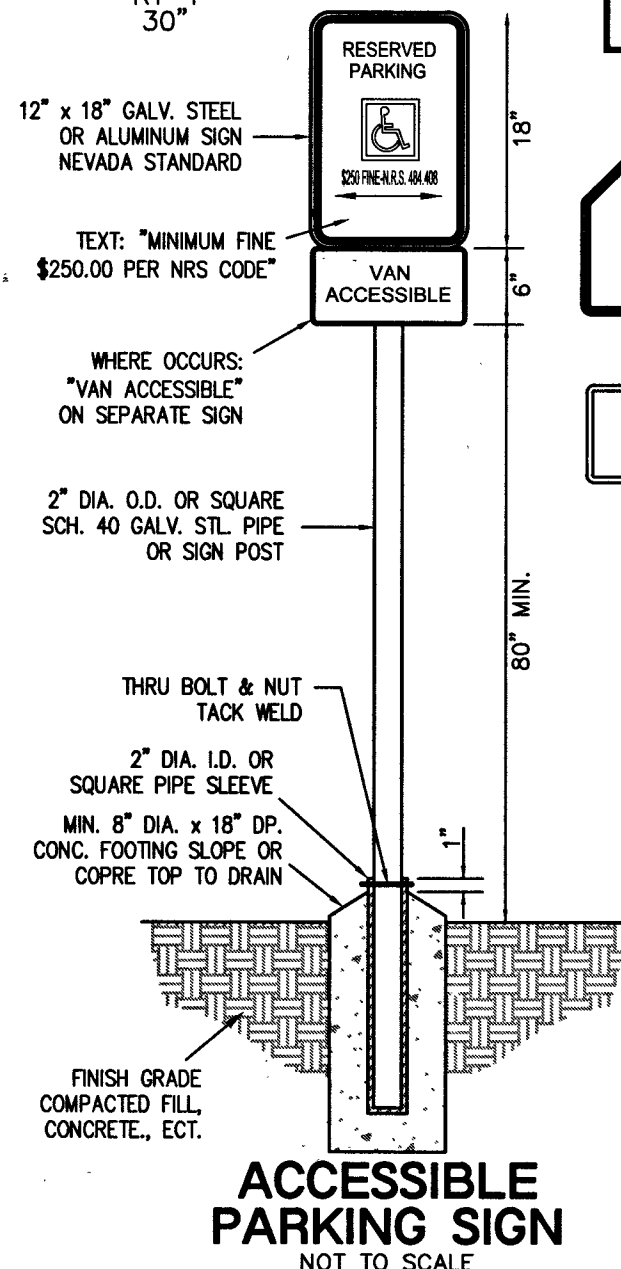

A/E:		3883 Howard Hughes Pkwy Suite 650 Las Vegas NV 89169 Tel: 702.893.2800 Fax: 702.893.2805		CONSULTANT:	
Gensler		 Lochsa engineering 6345 South Jones Blvd. Suite 100 Las Vegas, NV 89118 Phone (702) 886-9312 Fax (702) 886-9317 www.lochsa.com			
		CONSTRUCTION MGMT: DATE:			
		PROJECT MANAGER:			
		COORDINATOR:			
		BUILDING DEPARTMENT: CODE COMPLIANCE:			
AHERA REVIEW:					
ASBESTOS WORK IS: REQUIRED ☐ NOT REQUIRED ☐					
JOB#					
0001621					

SEE SHEET C3.01 FOR LINE AND CURVE TABLES

HORIZONTAL CONTROL NOTE:
ALL DIMENSIONS SHOWN ARE TO BACK OF CURB UNLESS NOTED OTHERWISE ON PLANS.

SIGHT VISIBILITY ZONE


NOTE: NO STRUCTURE, VEGETATION, OR OTHER OBSTACLE OF ANY KIND IS PERMITTED OVER TWENTY-FOUR (24) FEET FROM THE BACK OF CURB TO THE TOP OF THE ADJACENT SIDEWALK OR CURB EXISTS) WITHIN THE SIGHT VISIBILITY ZONES.





SIGHT VISIBILITY ZONE AREA

The diagram shows a road intersection with a main road and a side road. Sight visibility zones are indicated by dashed lines extending from the intersection. A note specifies that no structure, vegetation, or other obstacle is permitted over the zones.

GREENLY AND METAL SYSTEM OF TRANSPORTATION 1-800-227-2800				
IN OUTS	UTILITY BOX OR VAULT	BACKWATER VALVES	100w HPS STREETLIGHTS	150w HPS STREETLIGHTS
○	□			
●	□			

MANHOLE DESCRIPTIONS	FIRE HYDRANTS	GATE VALVES	REDUCERS	CLEANOUTS
(S) = SANITARY SEWER (D) = STORM DRAIN (E) = ELECTRICAL (T) = TELEPHONE	 	 	 	 

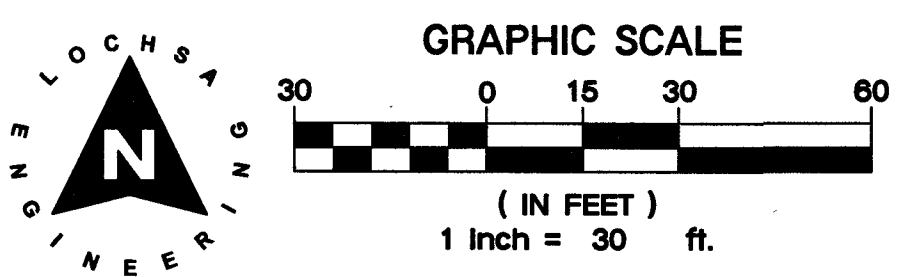[illegible]

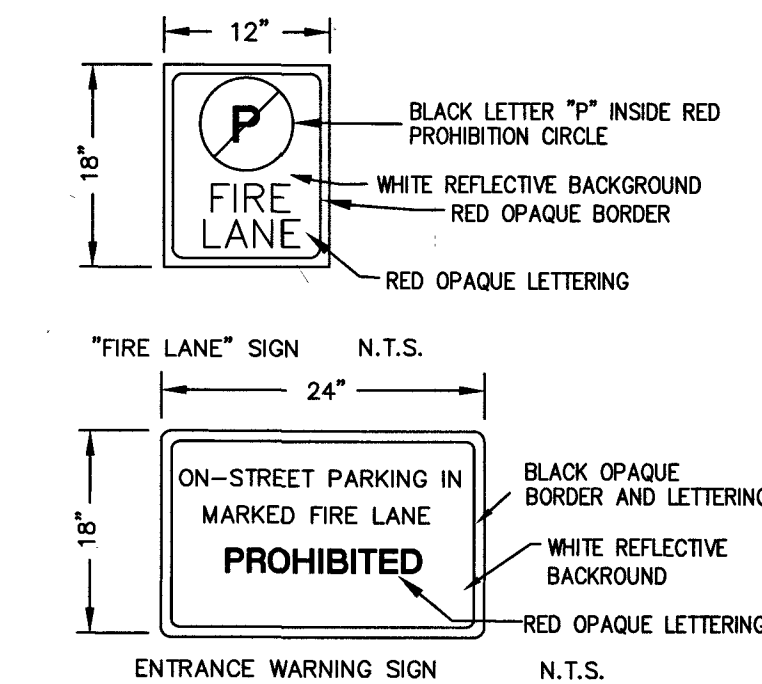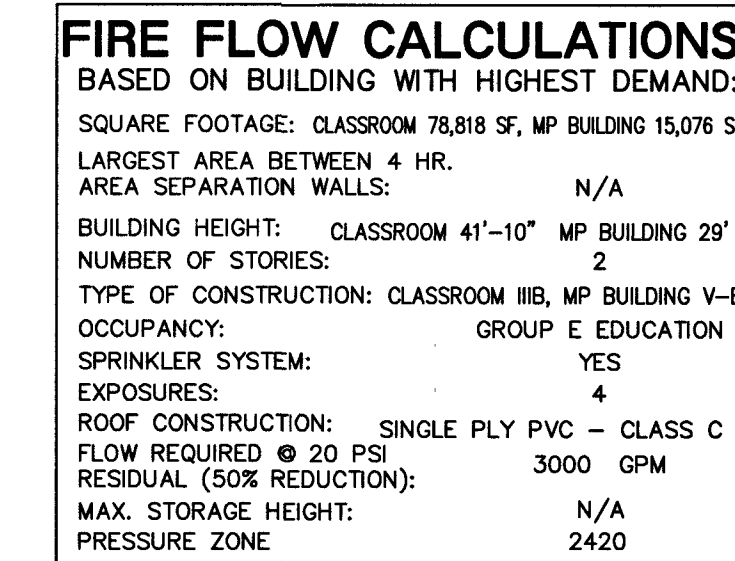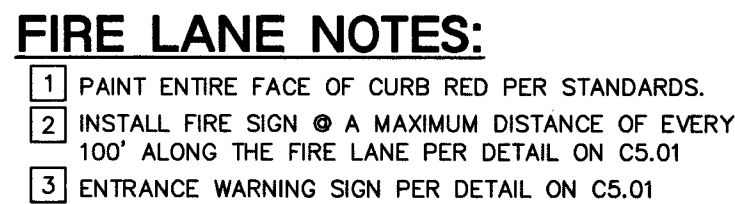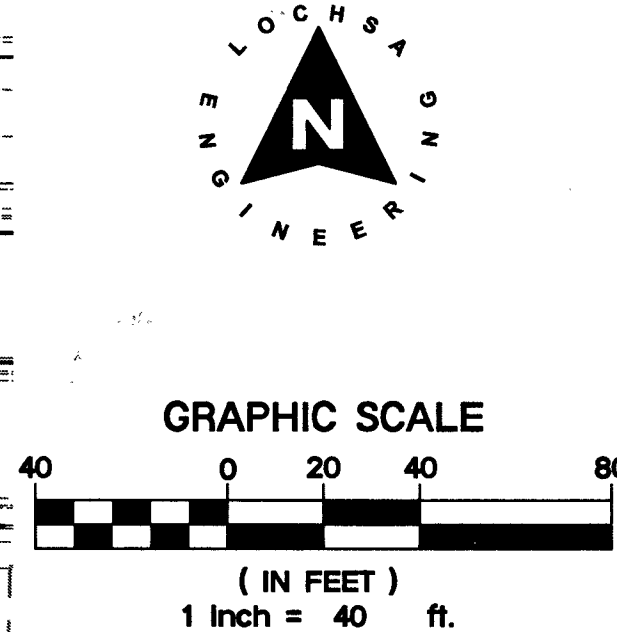

**CITY OF LAS VEGAS
FIRE DEPARTMENT APPROVAL**

BY *[Signature]* DATE: 12-10-18

APPROVAL OF THESE PLANS SHALL NOT BE CONSTRUED TO BE A PERMIT FOR, OR AN APPROVAL OF, ANY VIOLATION OF ANY OF THE PROVISIONS OF THE STATE OR COUNTY LAWS. FIRE FLOW 3000 GPM AT 20 P.S.I. RESIDUAL.

FIRE DEPARTMENT APPROVAL
APPROVAL BY THE FIRE DEPARTMENT HAVING JURISDICTION IS
REQUIRED PRIOR TO OBTAINING FINAL APPROVAL FROM THE
LAS VEGAS VALLEY WATER DISTRICT.

APPROVED FOR CONSTRUCTION

 LAS VEGAS VALLEY WATER DISTRICT ENGINEERING SERVICES
 PROJECT No. 135203 FIRST APPROVED DATE: 2-13-19
 LVWD APPROVED FIRE FLOW 3000 GPM/ONSITE 3000 GPM.

A.P.N.:
139-31-203-001

BENCHMARK:
CITY OF LAS VEGAS BENCHMARK NO. 2LV0131NW6
BEING A RIVET AND PLATE TOP OF N. SIDE OF MEADOWS LA
1/4 E. OF DECATUR BLVD.
ELEVATION: 2,180.68 FEET / 664.67362 METERS
NAVD '88

NOTE:

LOCHSA ENGINEERING ASSUMES NO RESPONSIBILITY FOR EXISTING UTILITY LOCATIONS AND ELEVATIONS. THE UTILITIES SHOWN ON THIS PLAN ARE FROM THE BEST AVAILABLE INFORMATION. IT IS THE CONTRACTOR'S RESPONSIBILITY TO FIELD VERIFY THE LOCATION AND ELEVATION OF ALL UTILITIES INCLUDING BUT NOT LIMITED TO, THE WATER, FIRE, SANITARY SEWER, STORM SEWER, TELEPHONE, POWER, GAS, AND IRRIGATION LINES, PRIOR TO THE COMMENCEMENT OF CONSTRUCTION. IF CONFLICT EXISTS IN THE FIELD, THE CONTRACTOR IS TO NOTIFY THE PROJECT ARCHITECT, OWNER'S REPRESENTATIVE AND THE PROJECT ENGINEER IMMEDIATELY.

SAFETY ALERT



AVOID HITTING UNDERGROUND UTILITIES BY CALLING 811 BEFORE YOU DIG. IT'S COSTLY.

Call before you dig.
Avoid cutting underground utility lines. It's costly.

Call 811

OR
1-800-4-A-HEAD

Call Before You Overhead

1-702-432-5300

1-702-227-2929 1-702-432-5300 OR 1-800-227-2800
FREEWAY AND ARTERIAL SYSTEM OF TRANSPORTATION

LEAN OUTS	UTILITY BOX OR VAULT	BACKWATER VALVES	100W HPS STREETLIGHTS	150W HPS STREETLIGHTS
○	□			
●	□			

A/E:

Gensler

3883 Howard Hughes Pkwy
Suite 650
Las Vegas, NV 89169
Tel: 702.893.2800
Fax: 702.893.2805

Lochsa
engineering

6344 South Jones Blvd.
Suite 100
Las Vegas, NV 89118
Phone (702) 365-4312
Fax (702) 365-4317
www.lochsa.com

CONSULTANT:

CONSTRUCTION MGMT:		DATE:
PROJECT MANAGER:		
COORDINATOR:		
BUILDING DEPARTMENT:		
CODE COMPLIANCE:		
AHERA REVIEW:		
ASBESTOS WORK IS: REQUIRED ☐ NOT REQUIRED ☐		
JOB# 0001621		

 **CLARK COUNTY SCHOOL DISTRICT**
CONSTRUCTION MANAGEMENT 1180 MILITARY TRIBUTE PL. HENDERSON NV 89074 PHONE: 702-799-8770

PROJECT: E.W. GRIFFITH ES REPLACEMENT

DRAWING TITLE: UTILITY PLANS - OVERALL

FACILITY: 412

SHEET NO:
L18-02469 C5.00 715-212
SHEET 10 OF 17

PROJ#:135203A QS:139-31-NW

NOTE: PROPERTY SITUATED IN PRESSURE ZONE 2420. THIS PROPERTY MAY HAVE STATIC WATER PRESSURE IN EXCESS OF 80 psi. THE UNIFORM PLUMBING CODE REQUIRES THAT INDIVIDUAL, ON-SITE (PRIVATE) PRESSURE REDUCING VALVES (PRV) BE INSTALLED WHENEVER THE PRESSURE EXCEEDS 80 psi. PRV'S ARE THE DEVELOPER'S RESPONSIBILITY AND WILL NOT BE INSTALLED OR INCLUDED IN THE ACCEPTANCE OF L.V.V.W.D. FACILITIES. ESN.041

GRID NORTH AS DEFINED BY THE CENTRAL MERIDIAN OF THE NEVADA
COORDINATE REFERENCE SYSTEM (NCRS), LAS VEGAS AND LAS VEGAS
HIGH ELEVATION ZONES, NORTH AMERICAN DATUM OF 1983; SAID MERIDIAN
BEING COINCIDENT WITH 114°58' WEST OF THE GREENWICH MERIDIAN.



ZONE: LAS VEGAS ELEVATION ZONE
DATUM (REFERENCE FRAME):
NAD 1983(2011) EPOCH 2010.0
SYSTEM: NEVADA COORDINATE REFERENCE SYSTEM (NCRS)

PROJECTION: TRANSVERSE MERCATOR
STANDARD PARALLEL (AND LATITUDE OF GRID ORIGIN): 36°15'00"N
LONGITUDE OF CENTRAL MERIDIAN: 114°58'00"W
NORTHING AT GRID ORIGIN: 200,000.00 M (656,166.6667 FEET US)
EASTING AT CENTRAL MERIDIAN: 100,000.00 M (328,083.3333 FEET US)
SCALE FACTOR ON CENTRAL MERIDIAN: 1.0001 (EXACT)

NOTES:

1. ALL DISTANCES AND BEARINGS SHOWN HEREON ARE PROJECTED (GRID) VALUES BASED ON THE PRECEDING PROJECTION DEFINITION. THE PROJECT WAS DEFINED SUCH THAT PROJECTED (GRID) DISTANCES ARE EQUIVALENT "GROUND" DISTANCES IN THE PROJECT AREA.
2. GRID BEARING SHOWN HEREON (OR IMPLIED BY GRID COORDINATES) DO NOT EQUAL GEODETIC BEARING DUE TO MERIDIAN CONVERGENCE.

[illegible]

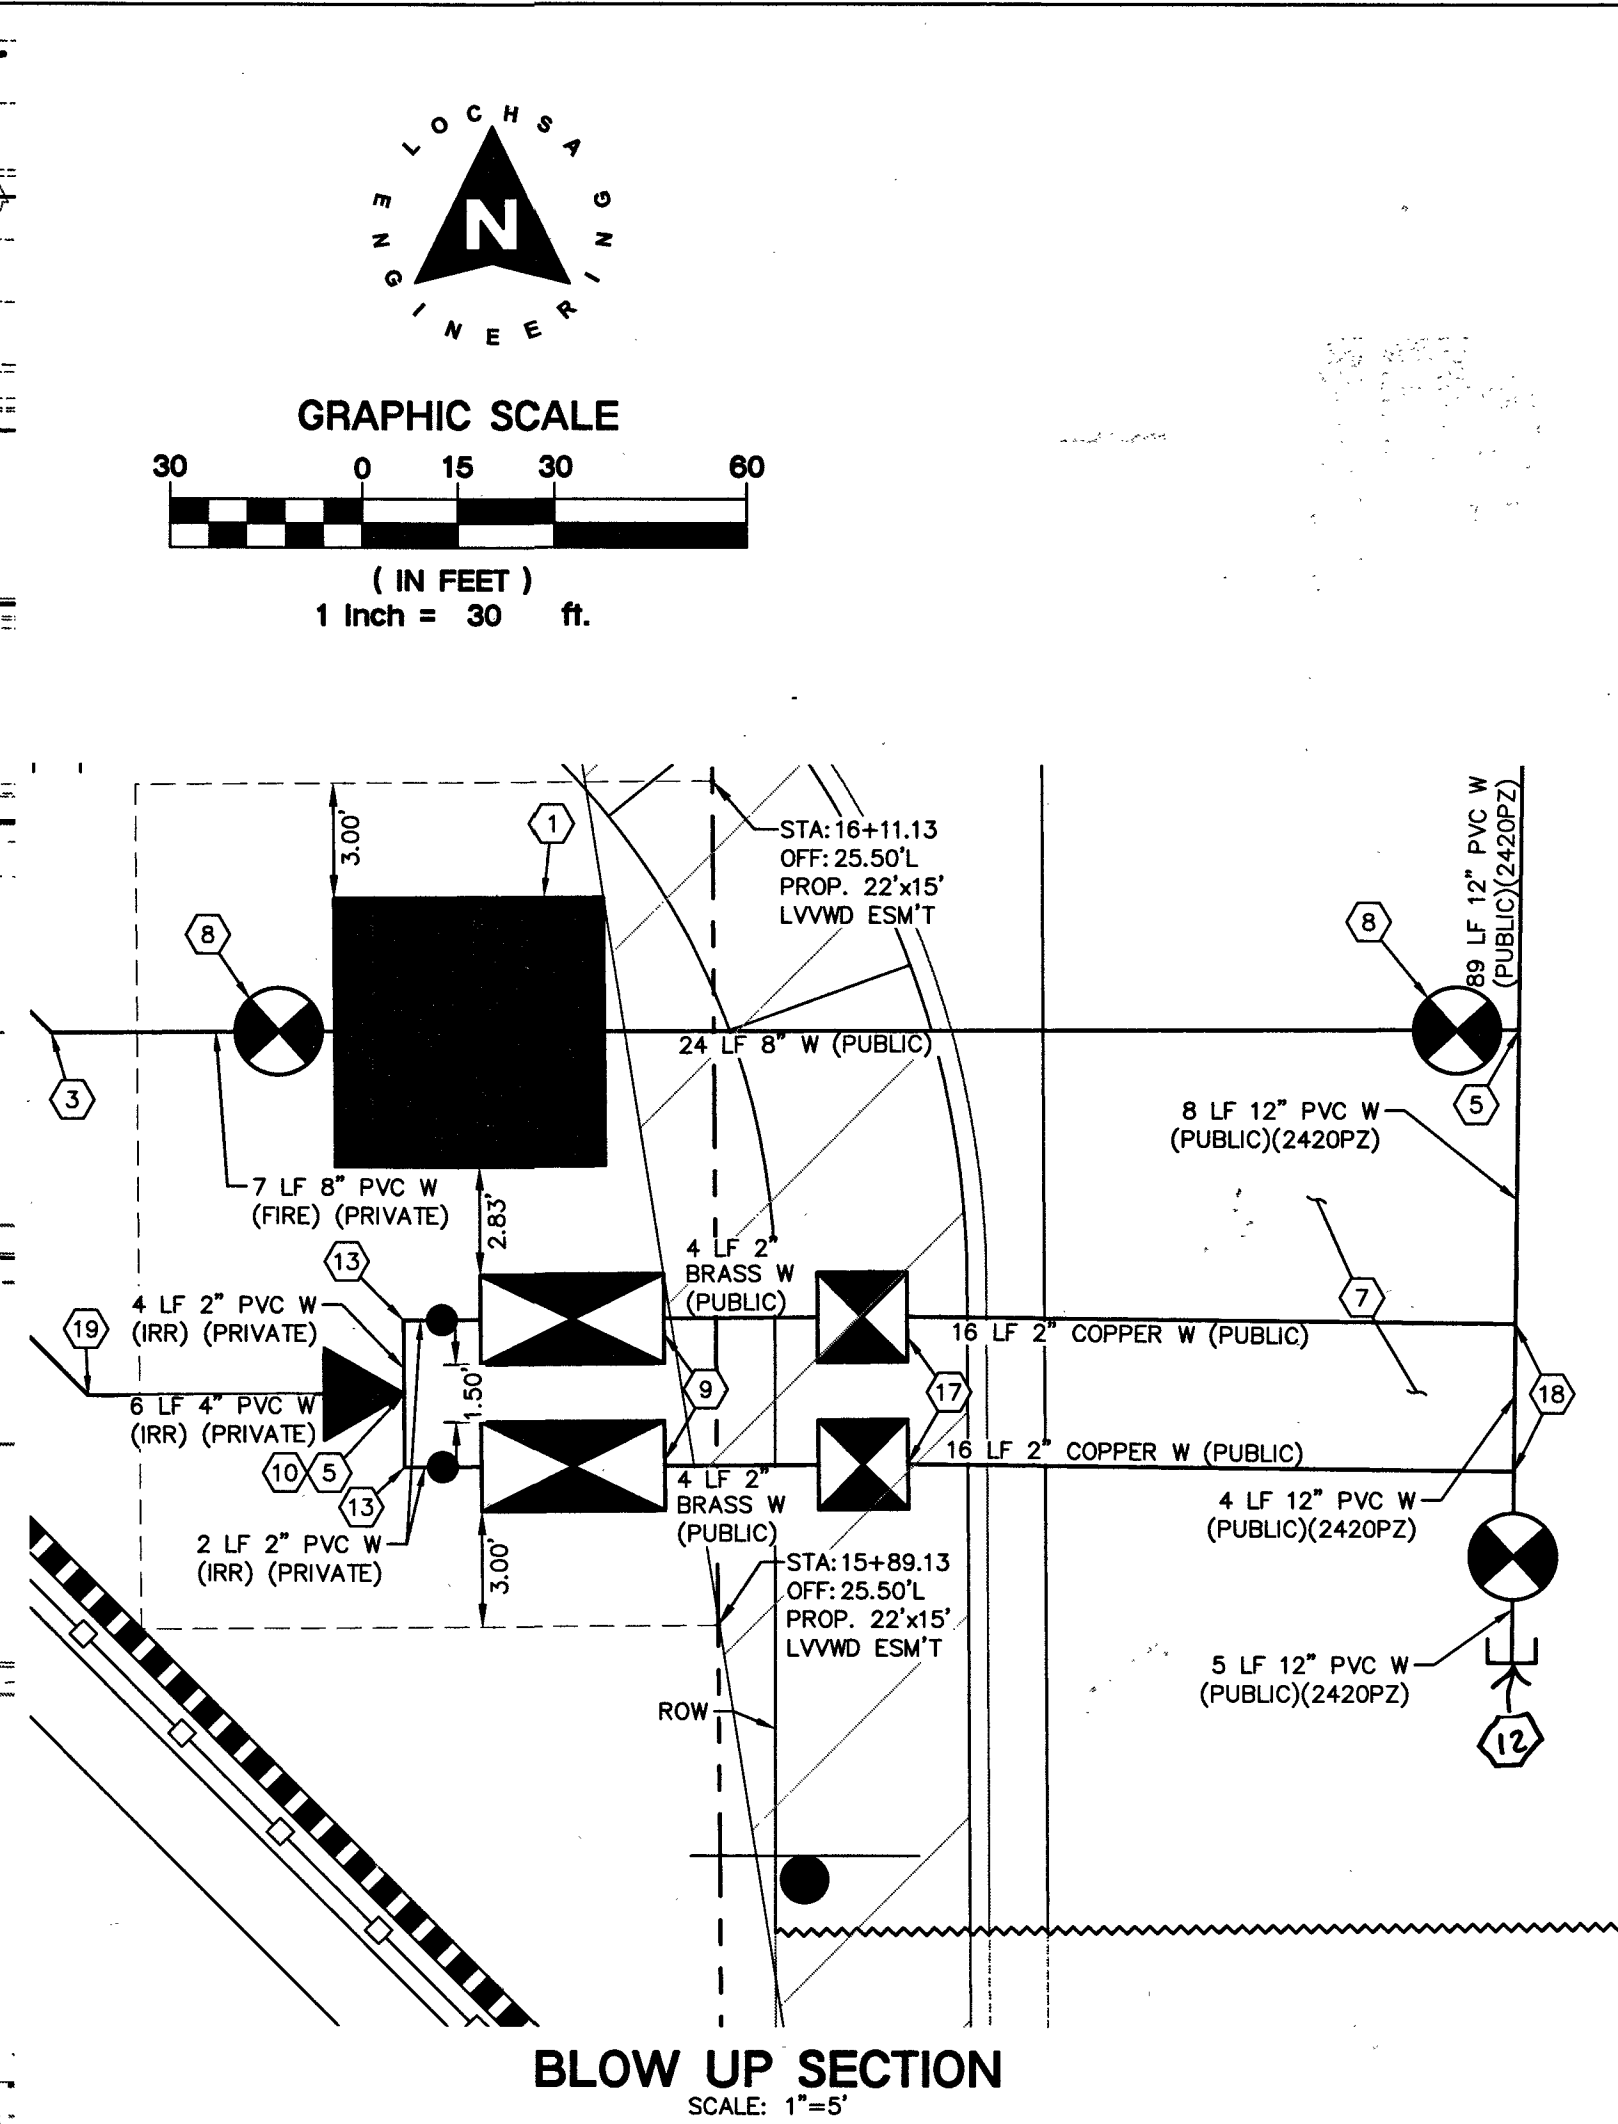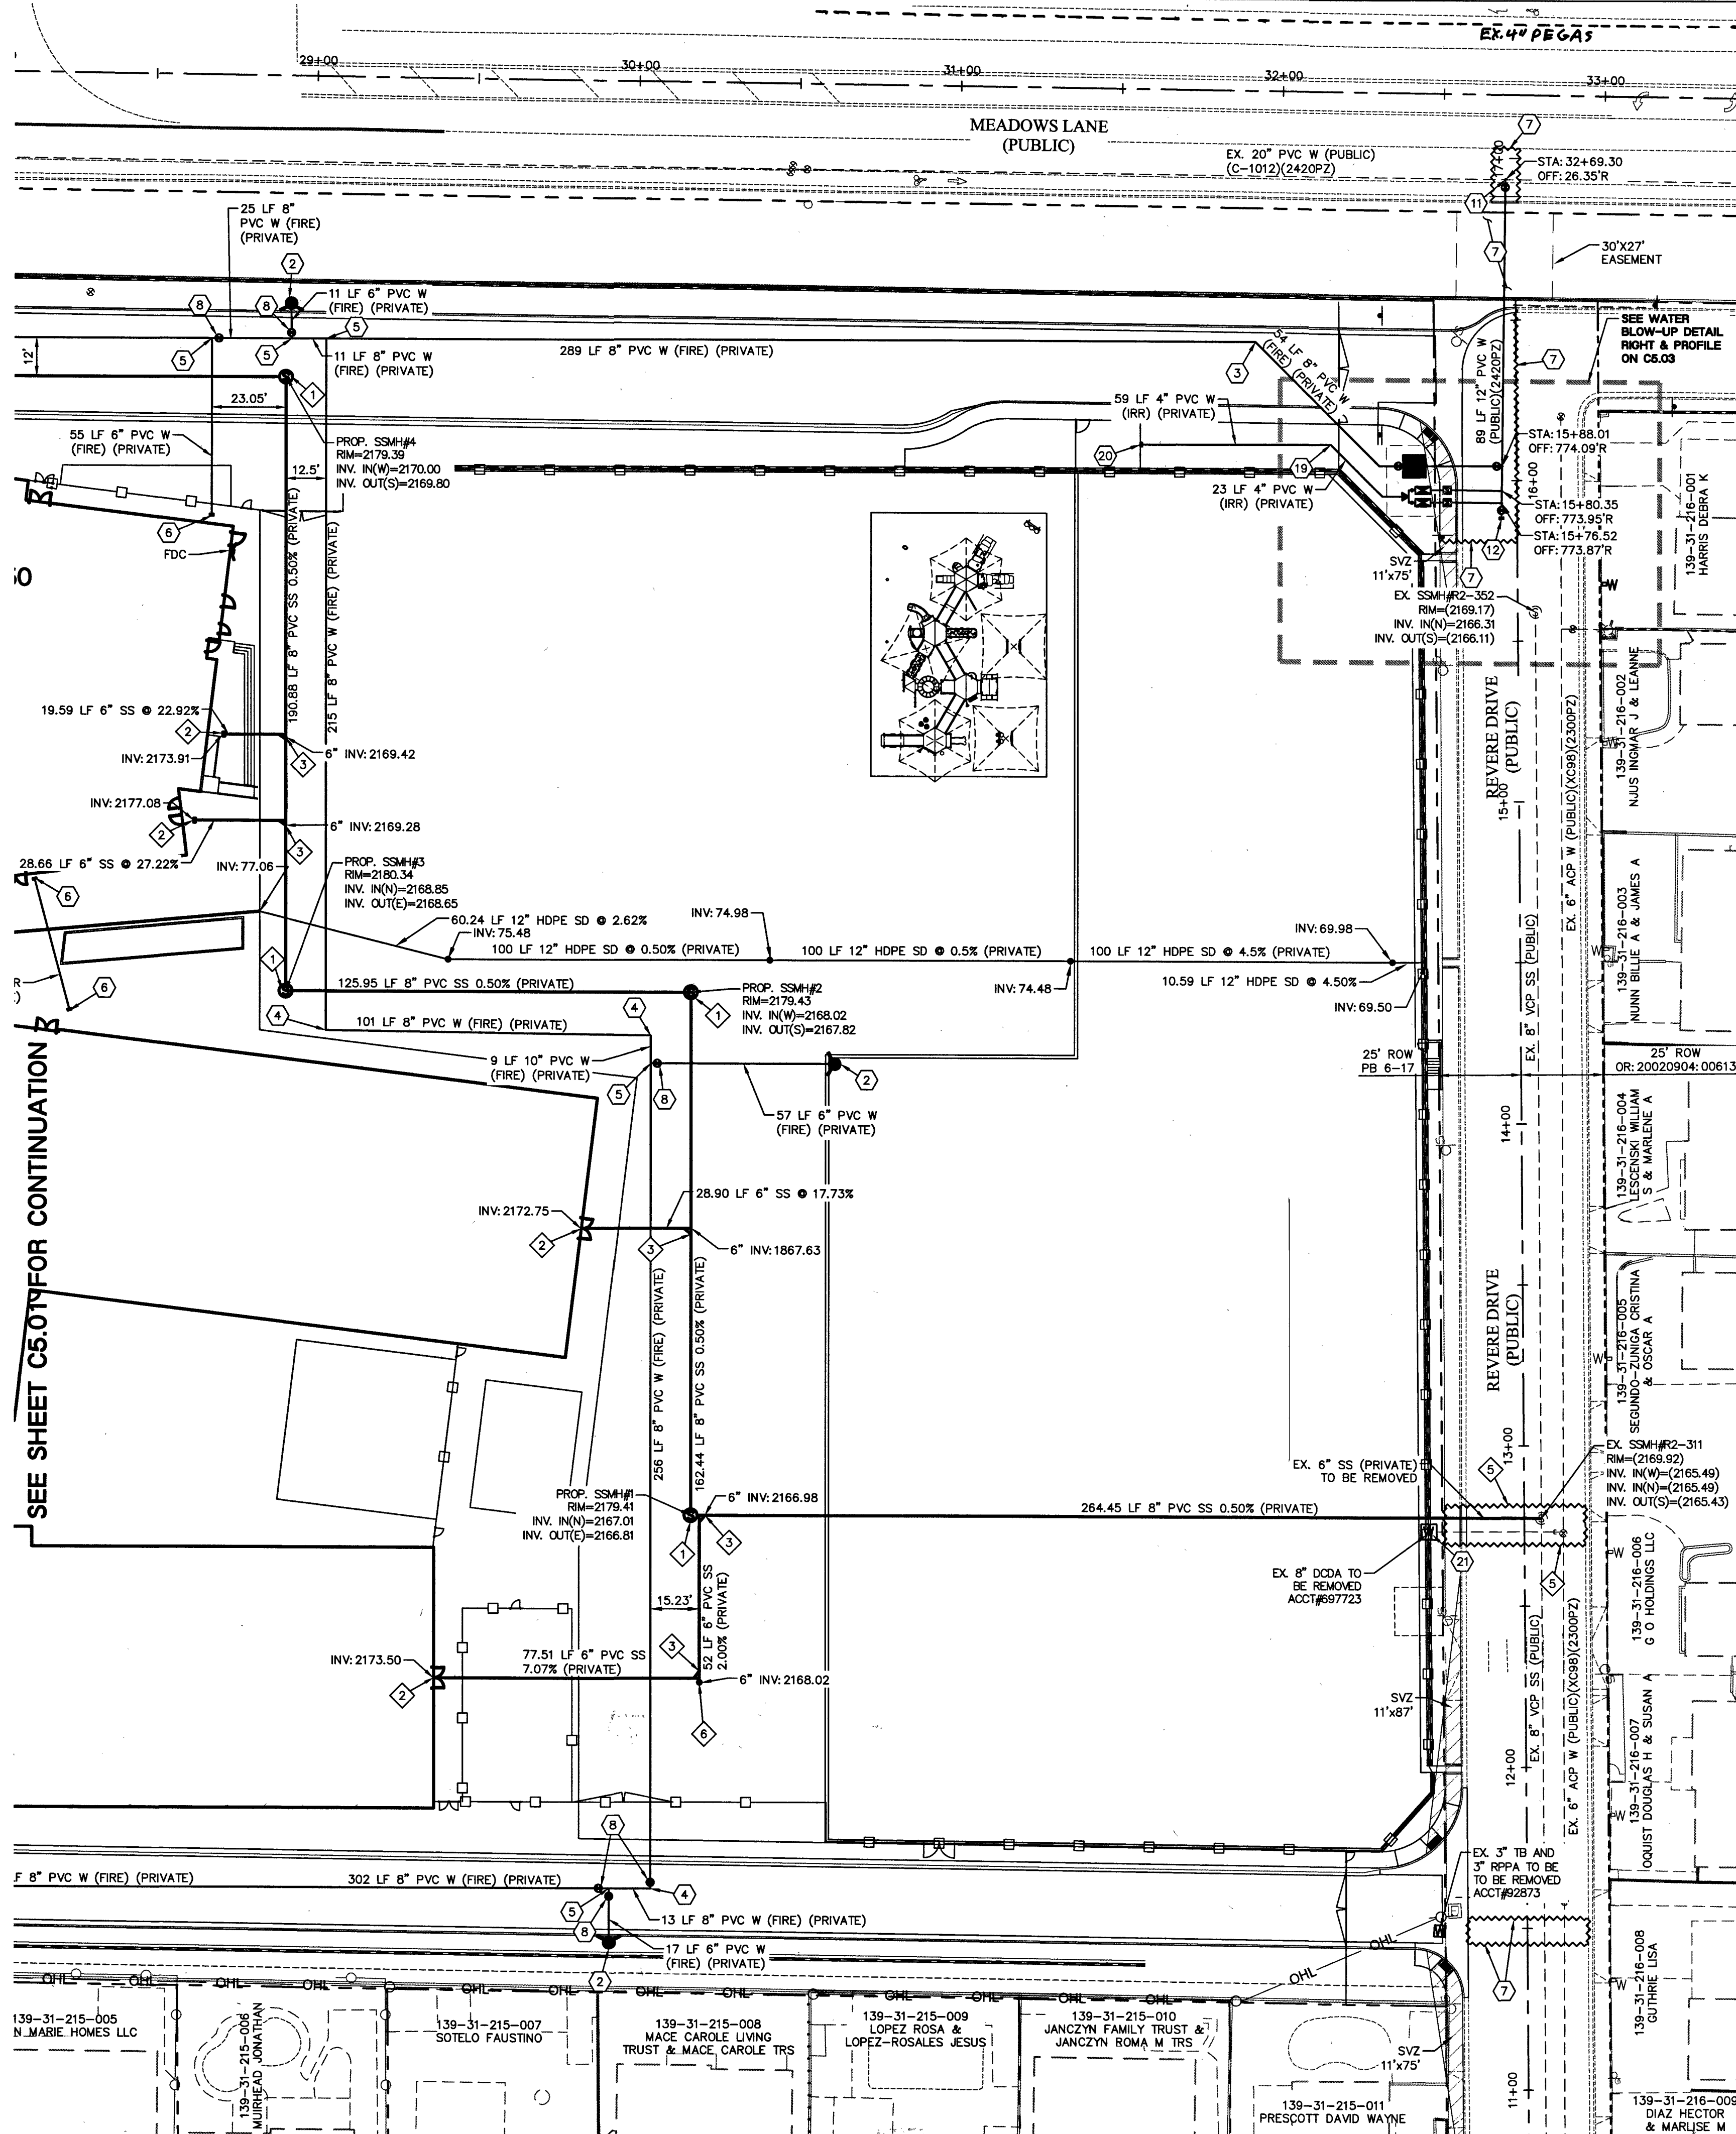

EASEMENT WITH TREES, SHRUBS, DECORATIVE ROCKS, BLOCK WALL OR FENCE
TREES, SHRUBS, OR DECORATIVE ROCKS, AND ANY BLOCK WALL OR OTHER FENCE MATERIAL, SHALL BE DESIGNED AND CONSTRUCTED AROUND THE EASEMENT(S) TO ALLOW THE DISTRICT DIRECT ACCESS TO THE VAULT(S), BACKFLOW ASSEMBLIES, AND PIPING FROM THE ADJACENT RIGHT OF WAY.

NOTE:
PROTECT IN PLACE AND ADJUST LVVWD EXISTING FACILITIES TO FINISHED GRADE. ALL LVVWD FACILITIES SHALL BE ACCESSIBLE AT ALL TIMES.

WARNING FIRE LINE (NON-POTABLE WATER) ALL EXISTING, RELOCATED OR PROPOSED DCPA/RPDA INSTALLATIONS:
TO COMPLY WITH THE FEDERAL SAFE DRINKING WATER ACT, THE FIRE LINE, OR ANY OF ITS COMPONENTS, SHALL NOT BE USED FOR POTABLE WATER AT ANY TIME.

REDUCED PRESSURE PRINCIPLE ASSEMBLY (2) 2"
APPROVED REDUCED PRESSURE PRINCIPLE ASSEMBLY(S) SHALL BE INSTALLED PER THE UDACS PLATE NO. 8. NO WATER SHALL BE TAKEN FROM A SERVICE REQUIRING BACKFLOW PREVENTION UNTIL THE REDUCED PRESSURE PRINCIPLE ASSEMBLY HAS BEEN SUCCESSFULLY TESTED BY LVVWD. ANY BLOCK WALL OR OTHER FENCE MATERIAL SHALL BE DESIGNED AND CONSTRUCTED AROUND THE OUTSIDE OF THE EASEMENT(S) TO ALLOW THE DISTRICT DIRECT ACCESS FROM THE ADJACENT RIGHT-OF-WAY. EASEMENTS SHALL BE CLEARLY MARKED OR STAKED PRIOR TO THE START OF CONSTRUCTION.

NOTE:
THIS PROPERTY MAY HAVE STATIC WATER PRESSURE IN EXCESS OF 80 PSI. THE UNIFORM PLUMBING CODE REQUIRES THAT INDIVIDUAL, ON-SITE (PRIVATE), PRESSURE-REDUCING VALVES (PRV) BE INSTALLED WHENEVER THE PRESSURE EXCEEDS 80 PSI. PRVS ARE THE DEVELOPER'S RESPONSIBILITY, AND WILL NOT BE INSPECTED OR INCLUDED IN THE ACCEPTANCE OF LVVWD FACILITIES.

REDUCED PRESSURE DETECTOR ASSEMBLY (RPDA) (2) 8"
THE REDUCED PRESSURE DETECTOR ASSEMBLIES SHALL BE INSTALLED IN ACCORDANCE WITH THE UDACS PLATE NO. 56. NO WATER SHALL BE TAKEN FROM A SERVICE REQUIRING BACKFLOW PREVENTION UNTIL THE ASSEMBLY HAS BEEN SUCCESSFULLY TESTED BY LVVWD. ANY BLOCK WALL OR OTHER FENCE MATERIAL SHALL BE DESIGNED AND CONSTRUCTED AROUND THE OUTSIDE OF THE EASEMENT(S) SO AS TO ALLOW LVVWD DIRECT ACCESS FROM THE ADJACENT RIGHT-OF-WAY. EASEMENTS SHALL BE CLEARLY MARKED OR STAKED PRIOR TO THE START OF CONSTRUCTION.

NOTE:
CONTRACTOR TO INCLUDE COST OF UNDERGROUND UTILITY DETECTION COMPANY TO LOCATE AND MARK ALL EXISTING UTILITIES PRIOR TO ANY DEMOLITION OR EXCAVATION. ENGINEER TO BE PROVIDED WITH AS-BUILT SKETCH OF EXISTING UTILITIES, AND IS TO BE NOTIFIED IMMEDIATELY OF ANY POTENTIAL CONFLICTS WITH PROPOSED UTILITIES AND/OR FINISHED GRADES.

SOUTHWEST GAS CORPORATION
12/2/18

BASIS OF BEARINGS:
GRID NORTH AS DEFINED BY THE CENTRAL MERIDIAN OF THE NEVADA COORDINATE REFERENCE SYSTEM (NCRS), LAS VEGAS AND LAS VEGAS HIGH ELEVATION ZONES, NORTH AMERICAN DATUM OF 1983, SAID MERIDIAN BEING COINCIDENT WITH 114°58' WEST OF THE GREENWICH MERIDIAN.

ZONE: LAS VEGAS ELEVATION ZONE
DATUM (REFERENCE FRAME):
NAD 1983(2011) EPOCH 2010.0
SYSTEM: NEVADA COORDINATE REFERENCE SYSTEM (NCRS)

PROJECTION: TRANSVERSE MERCATOR
STANDARD PARALLEL (AND LATITUDE OF GRID ORIGIN): 36°15'00"N
LONGITUDE OF CENTRAL MERIDIAN: 114°58'00"W
NORTHING AT GRID ORIGIN: 200,000.00 M (656,166.667 FEET US)
EASTING AT CENTRAL MERIDIAN: 100,000.00 M (328,083.333 FEET US)
SCALE FACTOR ON CENTRAL MERIDIAN: 1.0001 (EXACT)

NOTES:
1. ALL DISTANCES AND BEARINGS SHOWN HEREON ARE PROJECTED (GRID) VALUES BASED ON THE PRECEDING PROJECTION DEFINITION. THE PROJECTION WAS DEFINED SUCH THAT PROJECTED (GRID) DISTANCES ARE EQUIVALENT TO "GROUND" DISTANCES IN THE PROJECT AREA.
2. GRID BEARING SHOWN HEREON (OR IMPLIED BY GRID COORDINATES) DO NOT EQUAL GEODETIC BEARING DUE TO MERIDIAN CONVERGENCE.

PROJECT SITE

VICINITY MAP

WATER CONSTRUCTION NOTES:

SEWER CONSTRUCTION NOTES:

REVISIONS:

CLARK COUNTY SCHOOL DISTRICT

CONSTRUCTION MANAGEMENT 1180 MILITARY TRIBUTE PL HENDERSON NV 89074 PHONE: 702-795-8710

PROJECT: E.W. GRIFFITH ES REPLACEMENT

DRAWING TITLE: UTILITY PLANS SHEET 2 OF 2

FACILITY: 412

UTILITY PLANS SHEET 2 OF 2

CLARK COUNTY SCHOOL DISTRICT

CONSTRUCTION MANAGEMENT 1180 MILITARY TRIBUTE PL HENDERSON NV 89074 PHONE: 702-795-8710

PROJECT: E.W. GRIFFITH ES REPLACEMENT

DRAWING TITLE: UTILITY PLANS SHEET 2 OF 2

FACILITY: 412

UTILITY PLANS SHEET 2 OF 2

CLARK COUNTY SCHOOL DISTRICT

CONSTRUCTION MANAGEMENT 1180 MILITARY TRIBUTE PL HENDERSON NV 89074 PHONE: 702-795-8710





PROJECT: E.W. GRIFFITH ES REPLACEMENT

DRAWING TITLE: UTILITY PLANS SHEET 2 OF 2


FACILITY: 412

CL OR SURVEY LINE	EASEMENT LINE	DESCRIPTION:	CONTOUR LINES	EDGE OF PAVEMENT	"A" TYPE CURBS	"L" TYPE CURBS	WALLS	FENCES	AC PAVEMENT	CONCRETE	SPOT ELEVATIONS	SIGNS	MANHOLE W/ DESCRIPTION	MANHOLE DESCRIPTIONS	FIRE HYDRANTS	GATE VALVES	REDUCERS	CLEAN OUTS	UTILITY BOX OR VAULT	BACKWATER VALVES	100W HPS STRAIGHTS	150W HPS STREET ELONGS
CL OR SURVEY LINE	EASEMENT LINE	EXISTING: PROPOSED:	---(2210)--- ---(2122)---	---	---	---	---	---	---	---	(12.34) BC	(12.34) BC	① ② ③	① = STORM DRAIN ② = ELECTRICAL ③ = TELEPHONE	☼	⊙	▷	○	□	⊖	⊖	⊖

11/29/2018 5:21 PM
T:\CADD\171208\Drawings\Plan Drawings\171208-003-PP.dwg

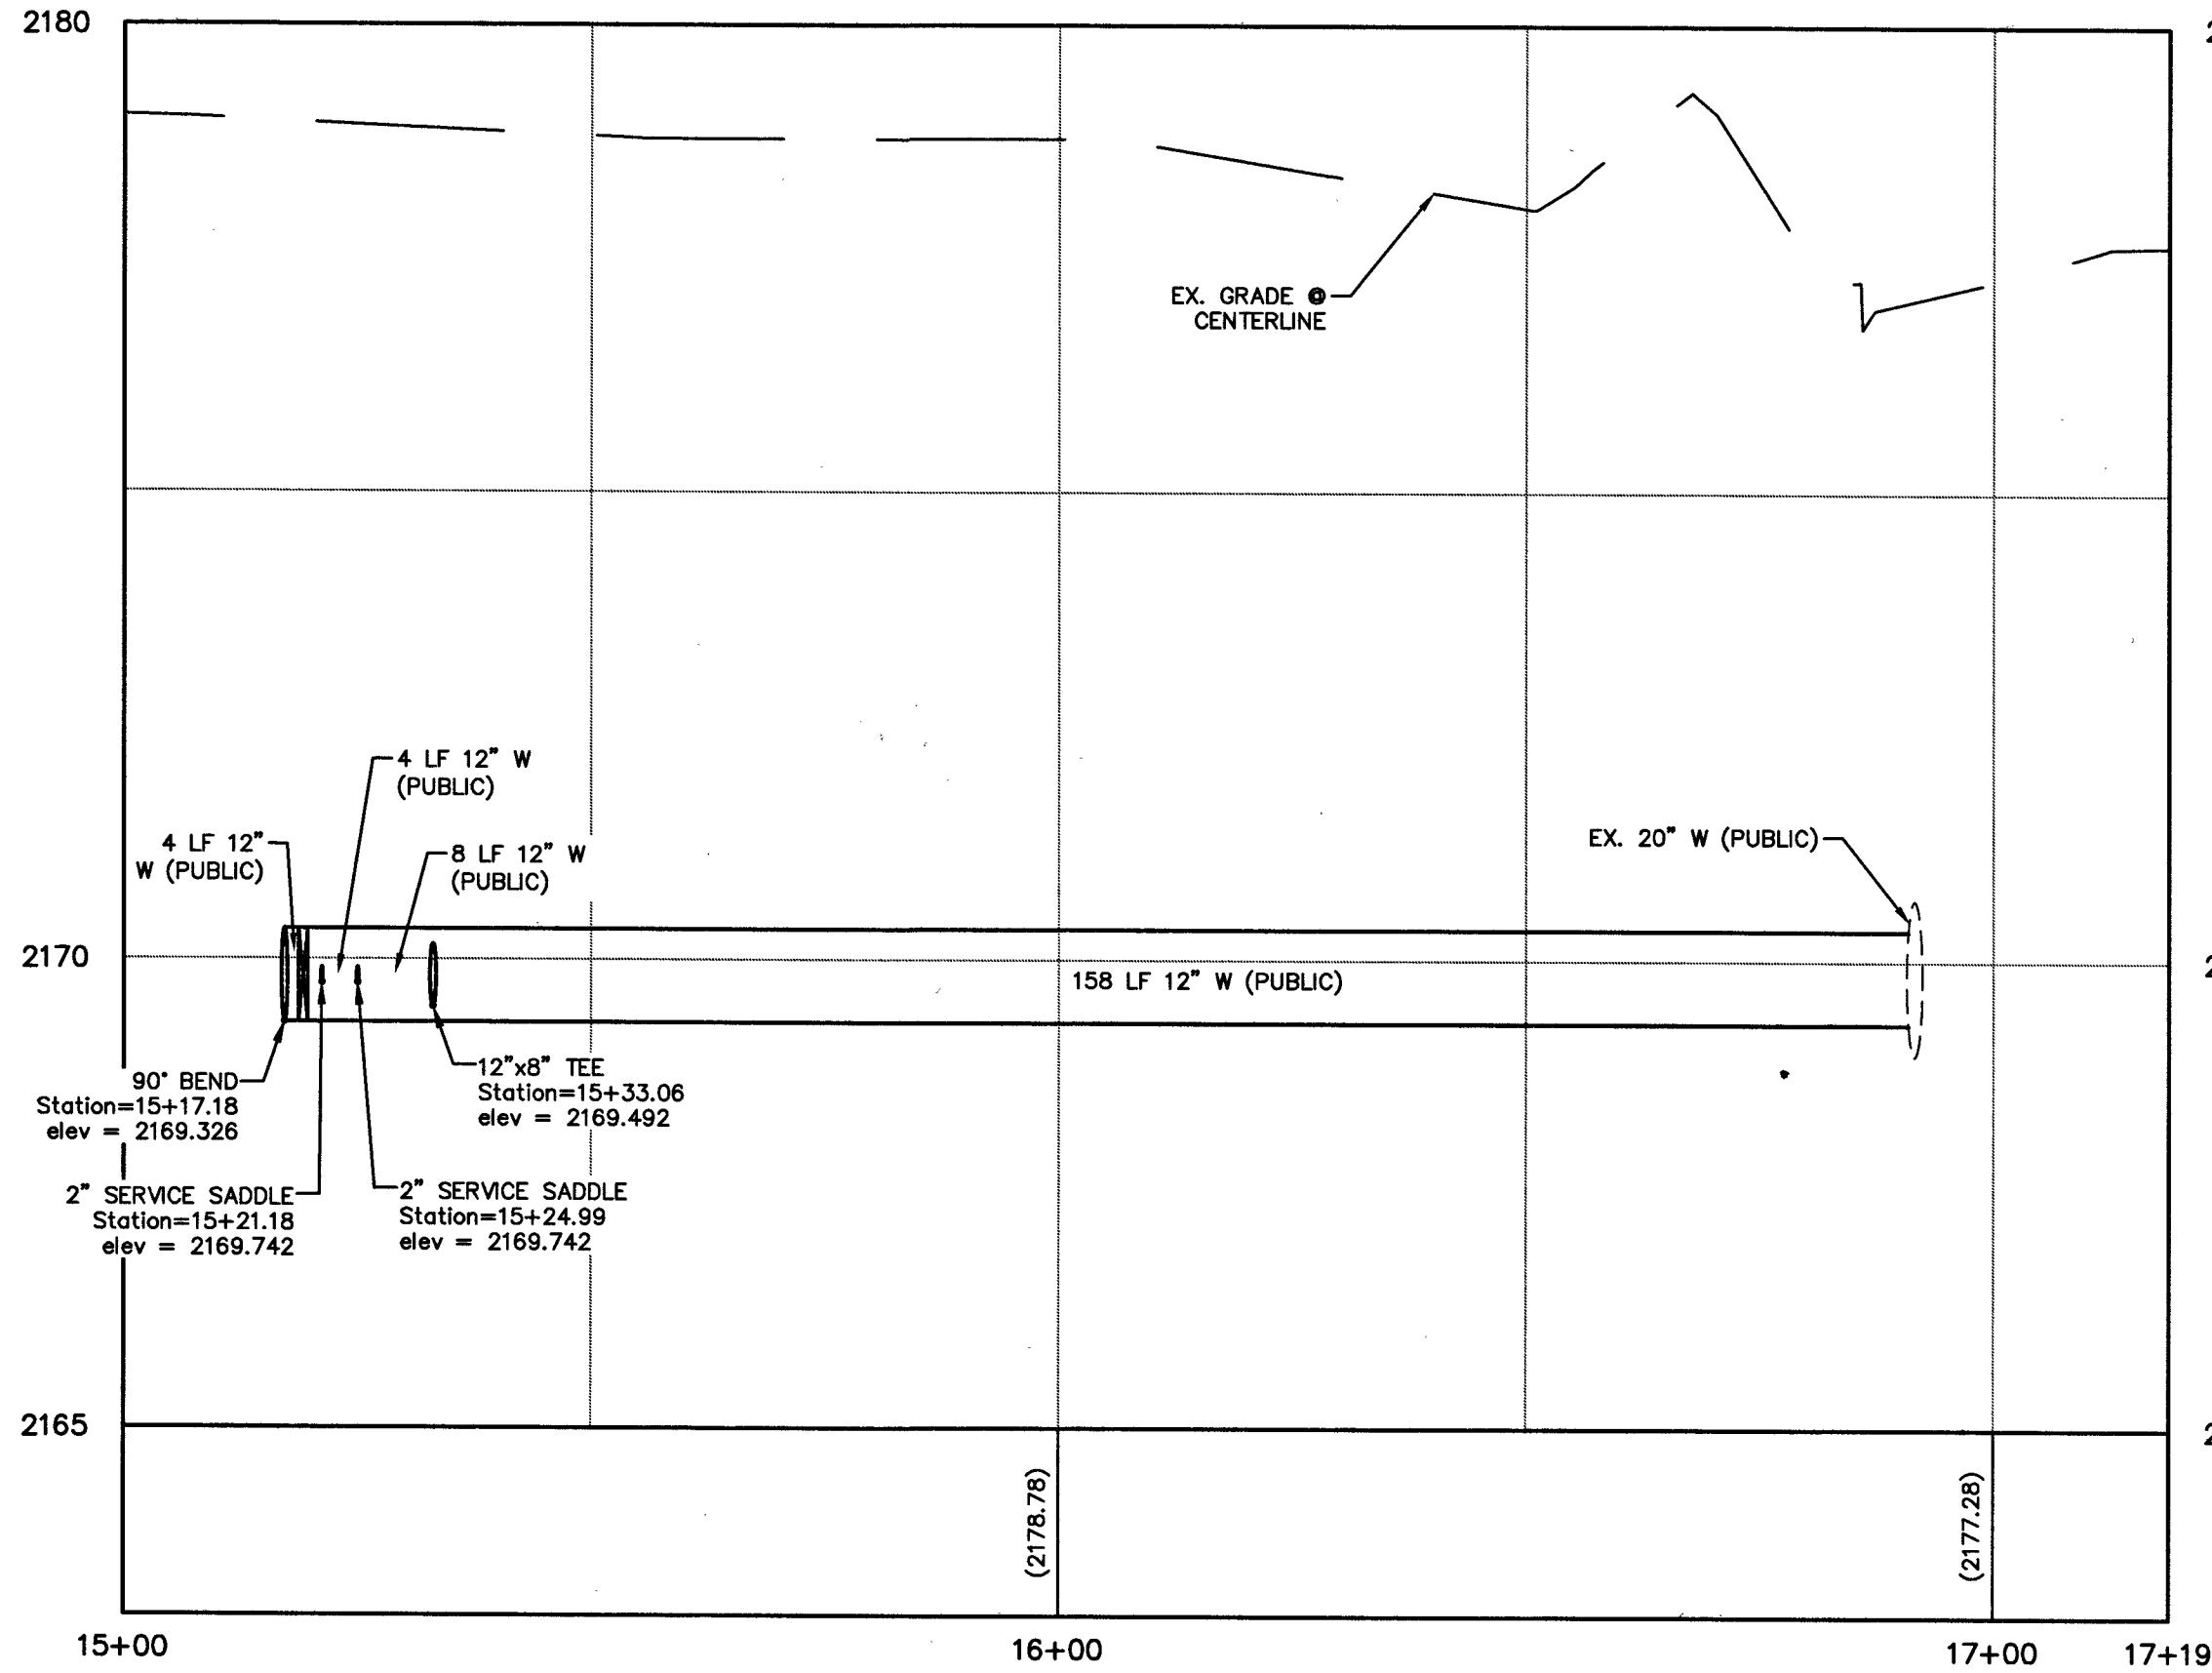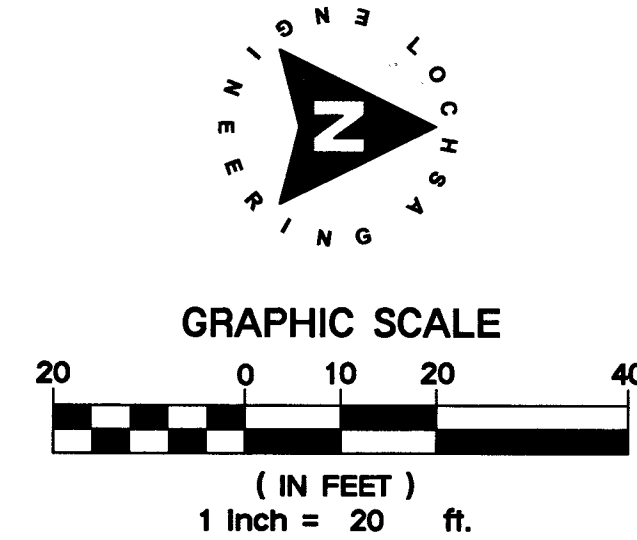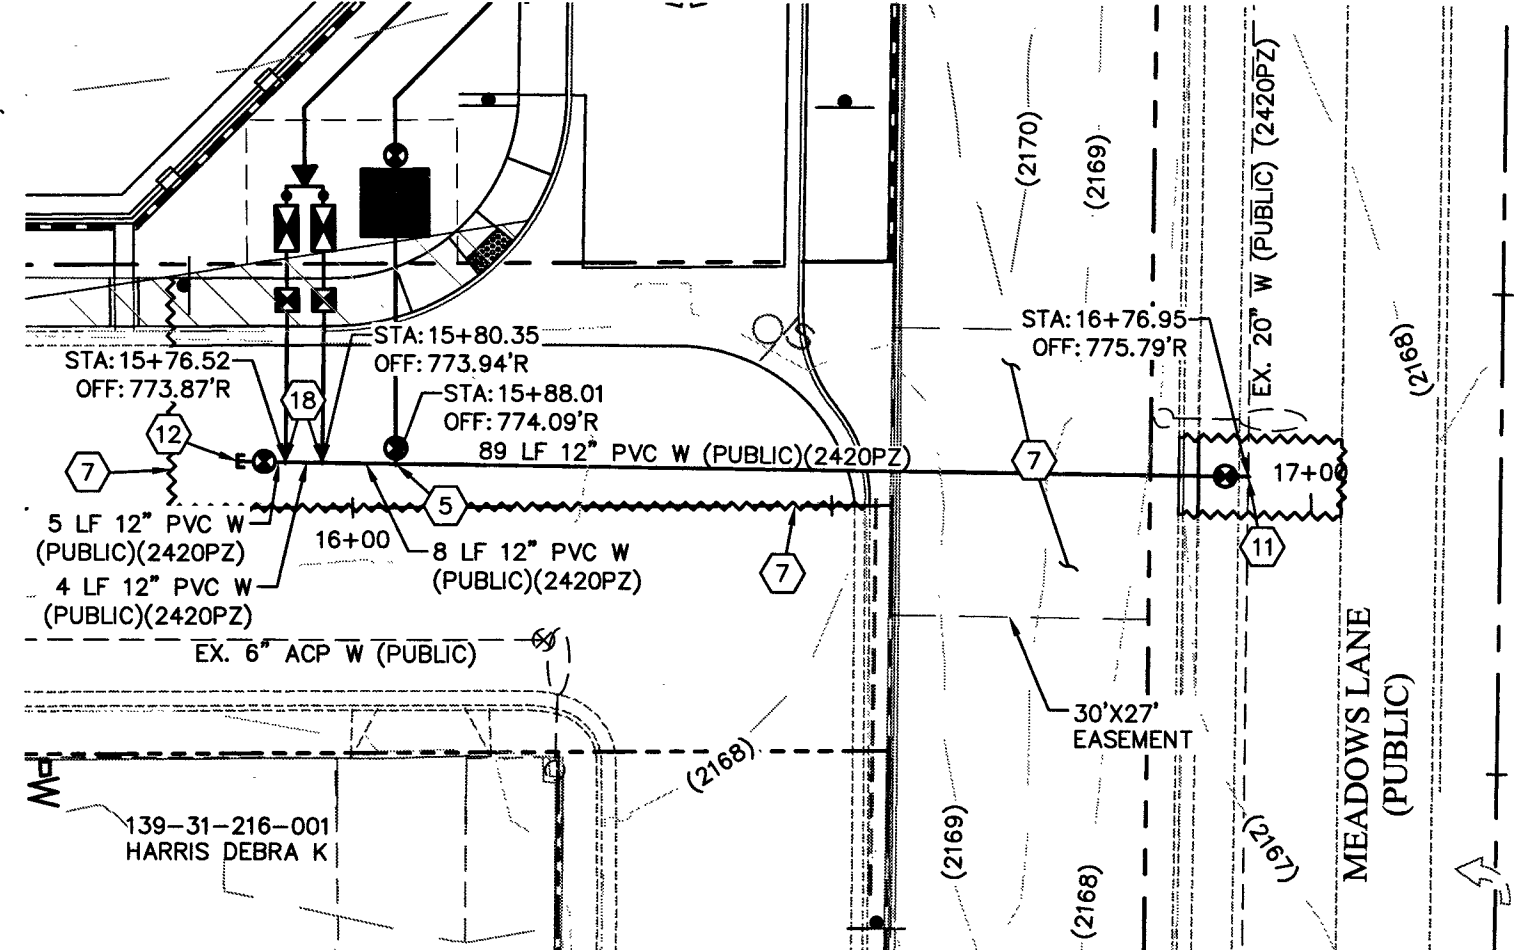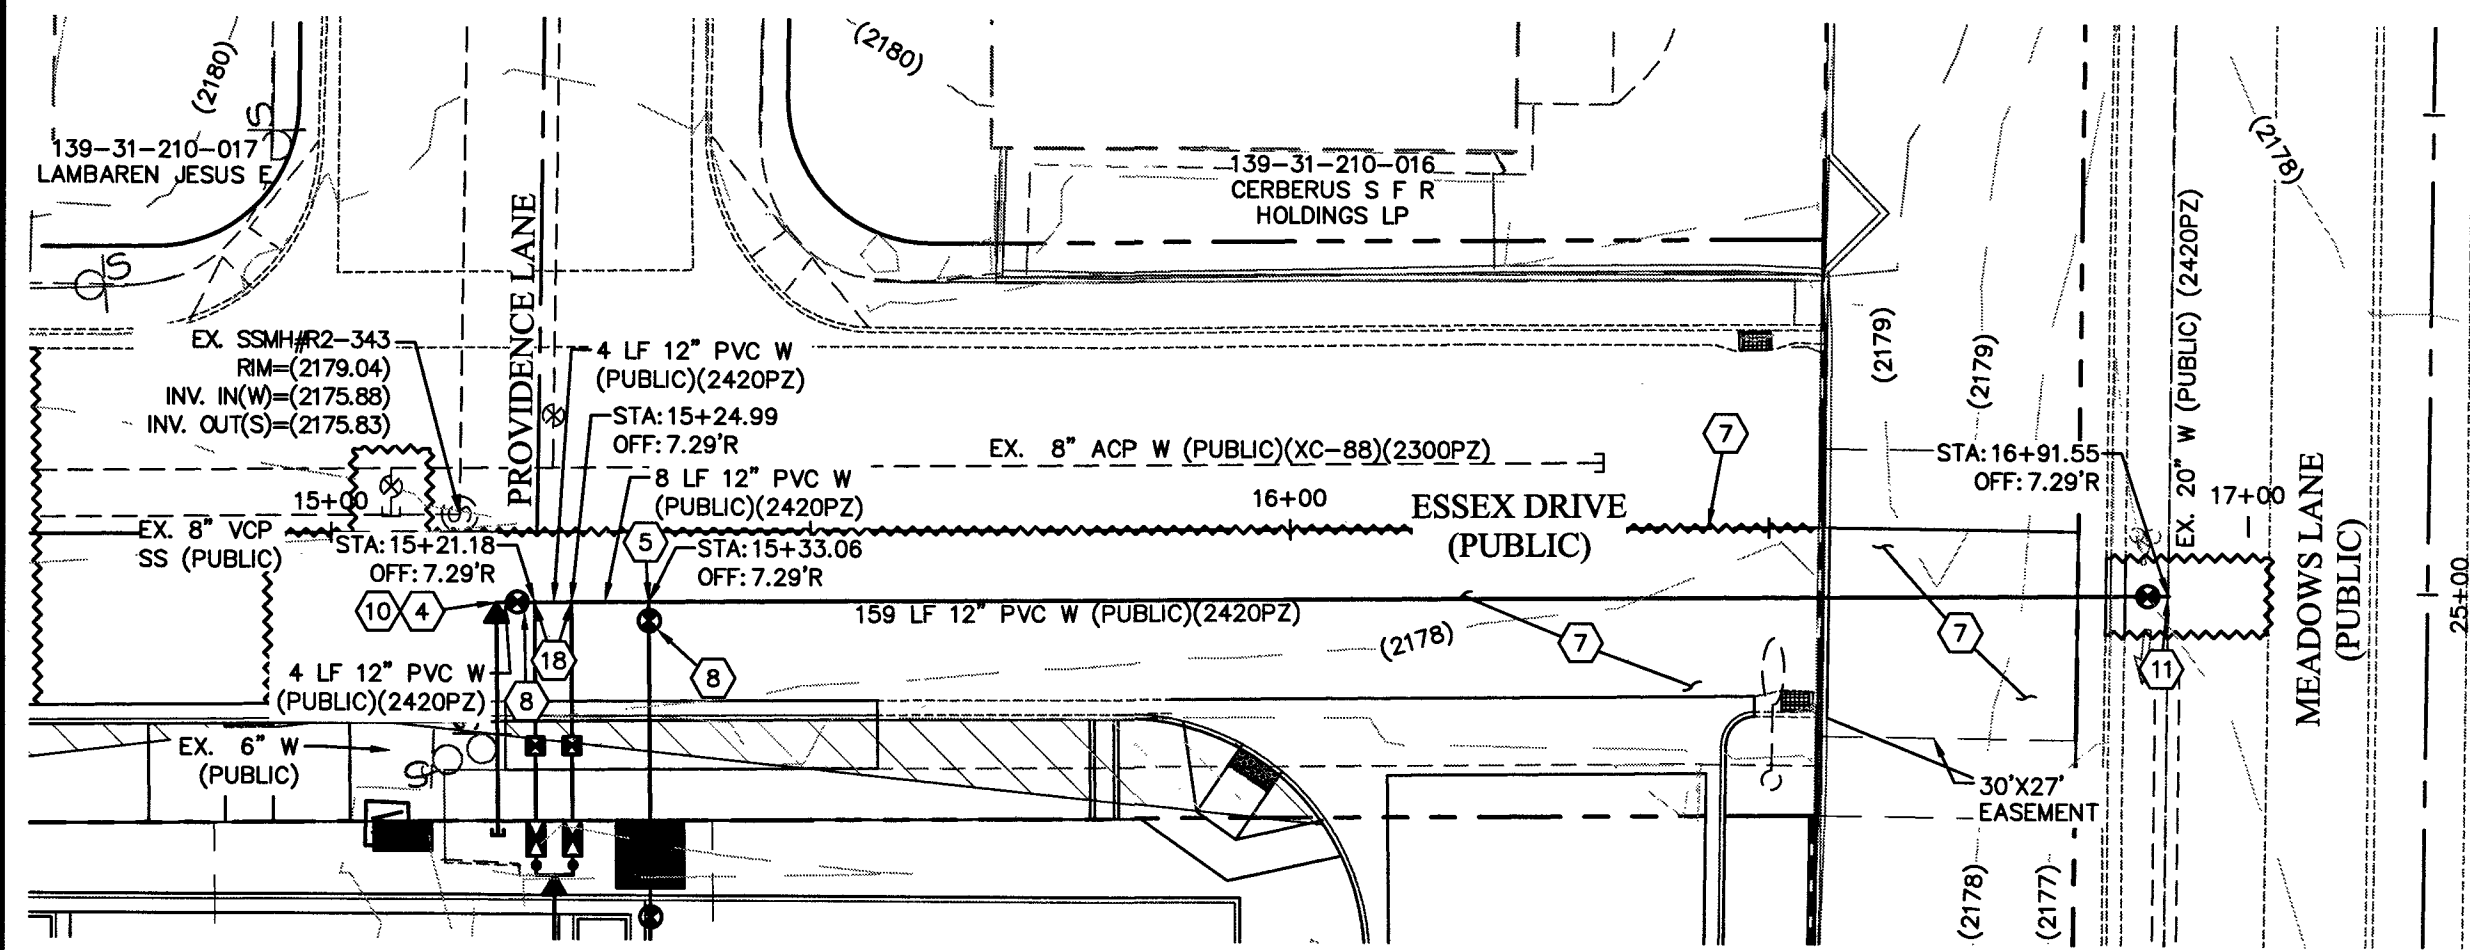

ESSEX DRIVE PROFILE VIEW
HORIZONTAL SCALE: 1"=20'
VERTICAL SCALE: 1"=2'

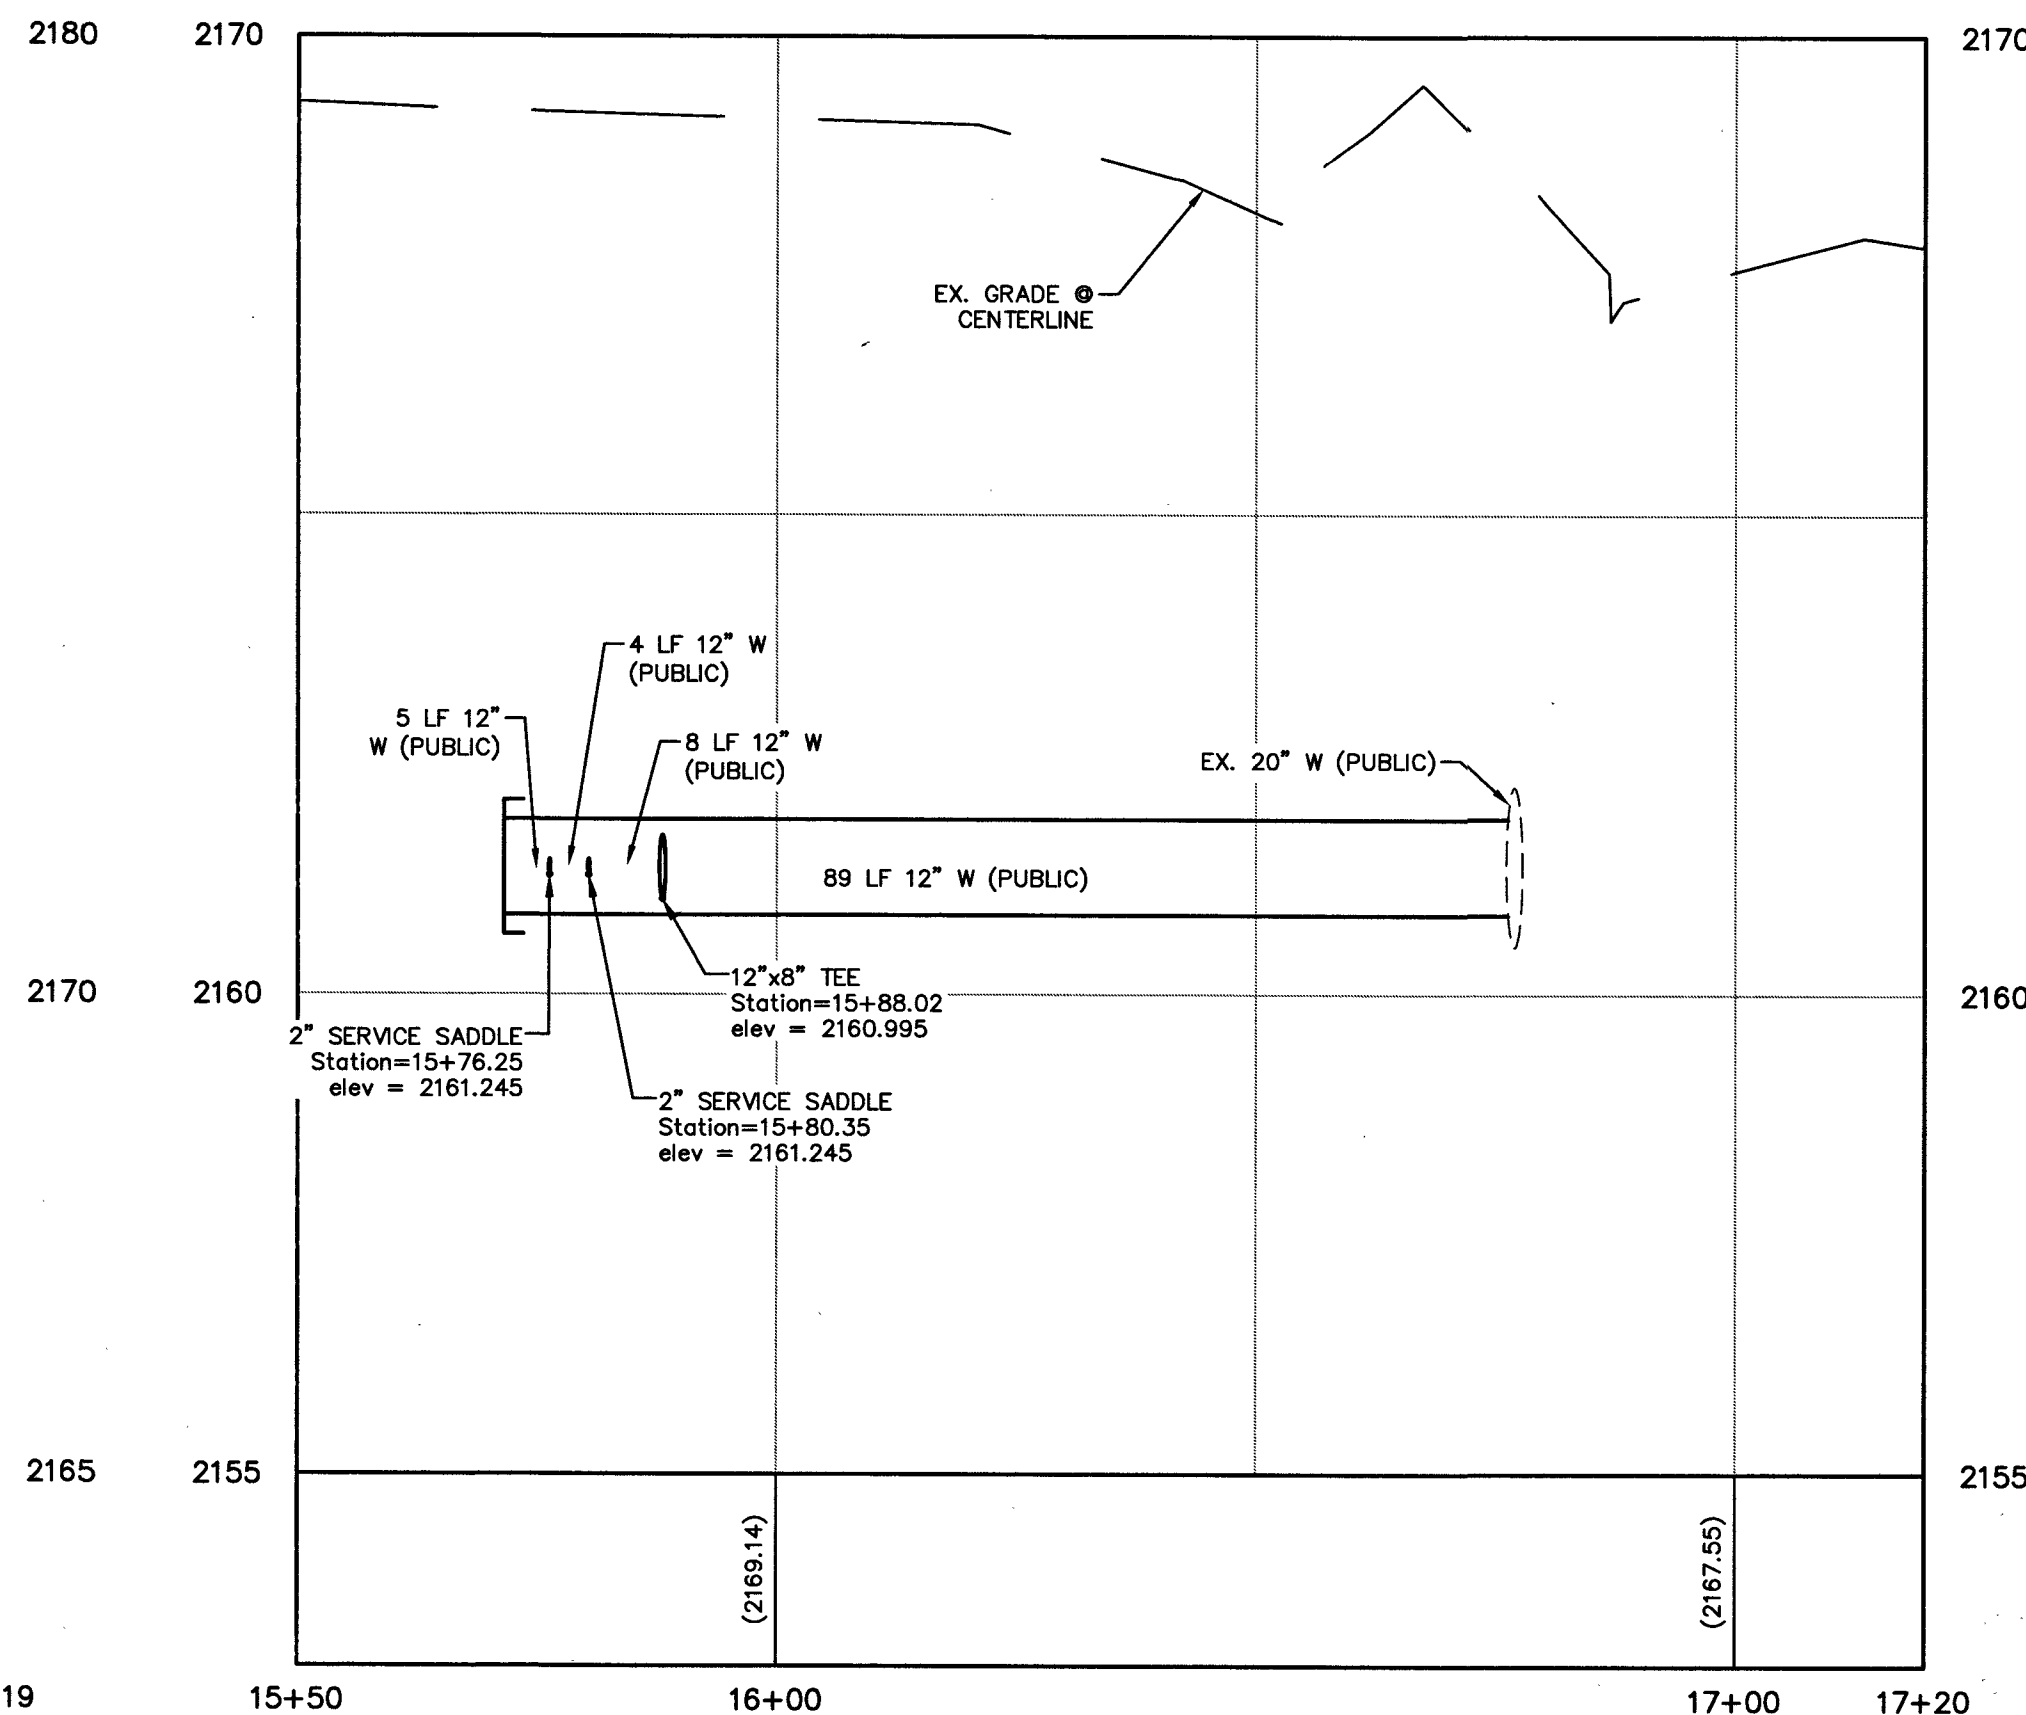


REVERE DRIVE PROFILE VIEW
HORIZONTAL SCALE: 1"=20'
VERTICAL SCALE: 1"=2'

BASIS OF BEARINGS:

GRID NORTH AS DEFINED BY THE CENTRAL MERIDIAN OF THE NEVADA COORDINATE REFERENCE SYSTEM (NCRS), LAS VEGAS AND LAS VEGAS HIGH ELEVATION ZONES, NORTH AMERICAN DATUM OF 1983; SAID MERIDIAN BEING COINCIDENT WITH 114°58' WEST OF THE GREENWICH MERIDIAN.

ZONE: LAS VEGAS ELEVATION ZONE
DATUM (REFERENCE FRAME):
NAD 1983(2011) EPOCH 2010.0
SYSTEM: NEVADA COORDINATE REFERENCE SYSTEM (NCRS)
PROJECTION: TRANSVERSE MERCATOR
STANDARD PARALLEL (AND LATITUDE OF GRID ORIGIN): 36°15'00"N
LONGITUDE OF CENTRAL MERIDIAN: 114°58'00"W
("WORKING" AT GRID ORIGIN: 200,000.00 M (656,166.6667 FEET US)
EASTING AT CENTRAL MERIDIAN: 100,000.00 M (328,083.3333 FEET US)
SCALE FACTOR ON CENTRAL MERIDIAN: 1.0001 (EXACT)

- NOTES:
- ALL DISTANCES AND BEARINGS SHOWN HEREON ARE PROJECTED (GRID) VALUES BASED ON THE PRECEDING PROJECTION DEFINITION. THE PROJECTION WAS DEFINED SUCH THAT PROJECTED (GRID) DISTANCES ARE EQUIVALENT TO "GROUND" DISTANCES IN THE PROJECT AREA.
 - GRID BEARING SHOWN HEREON (OR IMPLIED BY GRID COORDINATES) DO NOT EQUAL GEODETIC BEARING DUE TO MERIDIAN CONVERGENCE.

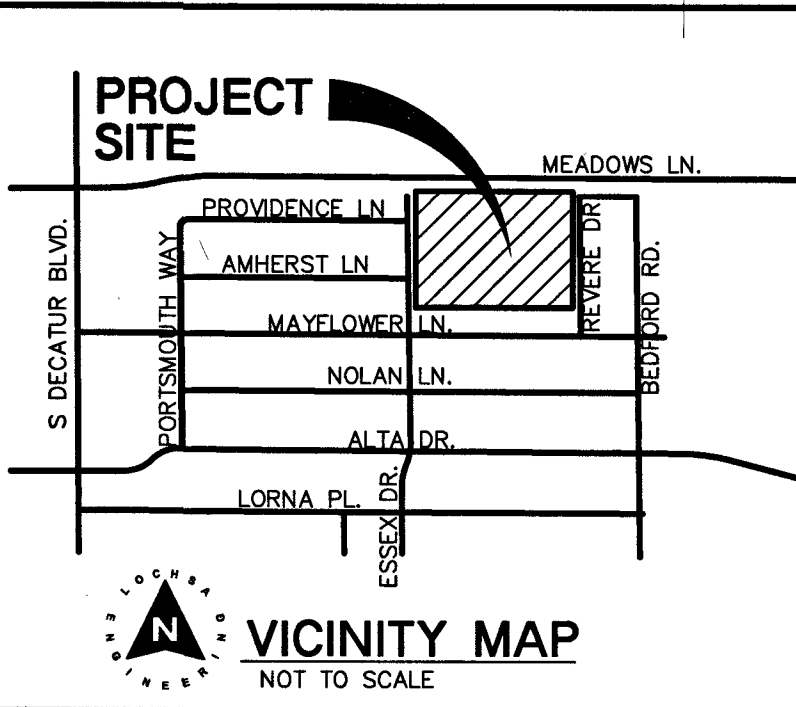

WATER CONSTRUCTION NOTES:

- ALL WATER CONSTRUCTION SHALL BE DONE IN ACCORDANCE WITH "UNIFORM DESIGN AND CONSTRUCTION STANDARDS FOR WATER DISTRIBUTION SYSTEMS (UDACS)" LATEST EDITION.
- NOT ALL NOTES USED ON THIS SHEET
- INSTALL 8" RPPA PER UDACS PLT 56, (AMES - COLT 500N).
 - INSTALL FIRE HYDRANT W/GATE VALVE PER UDACS PLATE NO. 40.
 - INSTALL 45° BEND W/THRUST BLOCK (SAME SIZE AS PIPE) PER UDACS PLATE NO. 31.
 - INSTALL 90° BEND W/THRUST BLOCK (SAME SIZE AS PIPE) PER UDACS PLATE NO. 31.
 - INSTALL TEE (SAME SIZE AS PIPES) W/ THRUST BLOCK PER UDACS NO. 31.
 - STUB & CAP WATER SERVICE. REFER TO PLUMBING PLANS FOR CONTINUATION.
 - SAWCUT, TRENCH AND BACKFILL PER UDACS PLATE NO. 17. REPLACE CURB, GUTTER AND SIDEWALK AS NECESSARY.
 - INSTALL GATE VALVE PER UDACS PLATE NO. 39 AND 30 (SAME SIZE AS PIPE).
 - INSTALL 2" RPPA (IRRIGATION) WITH ENCLOSURE PER UDACS PLATE NO. 8.
 - INSTALL REDUCER (SAME SIZE AS PIPES) W/ ANCHOR BLOCK PER UDACS PLATE NO. 30.
 - INSTALL 20"x12" TAPPING SLEEVE W/ 12" TAPPING VALVE PER UDACS PLATE NO. 34.
 - INSTALL CAP AND BLOW-OFF ASSEMBLY (SAME SIZE AS PIPE) PER UDACS PLATE NO. 36.
 - INSTALL 90° BEND (SAME SIZE AS PIPE).
 - INSTALL POST INDICATOR VALVE.
 - INSTALL CHECK VALVE.
 - INSTALL 2" RPPA WITH ENCLOSURE PER UDACS PLATE NO. 8 AND CURB STOP AFTER RPPA.
 - INSTALL 2" WATER METER PER UDACS PLATE NO. 4.
 - INSTALL SERVICE SADDLE CONNECTION (SAME SIZE AS PIPE) WITH CORP. STOP PER UDACS PLATE NO. 4.
 - INSTALL 45° BEND (SAME SIZE AS PIPE).
 - STUB & CAP WATER SERVICE. REFER TO IRRIGATION PLANS FOR CONTINUATION.
 - REMOVE EX. METER AND ABANDON LATERAL PER UDACS SEC. 2.17.04.

NOTE:


THIS PROPERTY MAY HAVE STATIO WATER PRESSURE IN EXCESS OF 80 PSI. THE UNIFORM PLUMBING CODE REQUIRES THAT INDIVIDUAL, ON-SITE (PRIVATE), PRESSURE-REDUCING VALVES (PRV) BE INSTALLED WHENEVER THE PRESSURE EXCEEDS 80 PSI. PRVS ARE THE DEVELOPER'S RESPONSIBILITY, AND WILL NOT BE INSPECTED OR INCLUDED IN THE ACCEPTANCE OF LVWD FACILITIES.

NOTE:

PROTECT IN PLACE AND ADJUST LVWD EXISTING FACILITIES TO FINISHED GRADE. ALL LVWD FACILITIES SHALL BE ACCESSIBLE AT ALL TIMES.

FIRE DEPARTMENT APPROVAL

APPROVAL BY THE FIRE DEPARTMENT HAVING JURISDICTION IS REQUIRED PRIOR TO OBTAINING FINAL APPROVAL FROM THE LAS VEGAS VALLEY WATER DISTRICT.

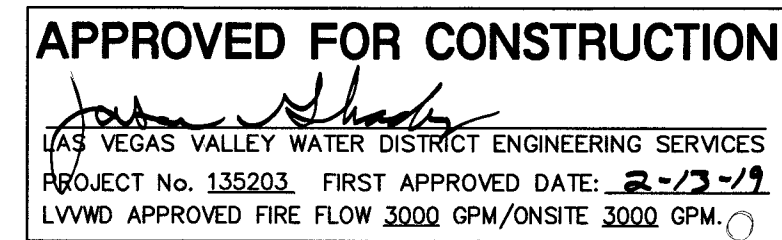

A.P.N.:

139-31-203-001

BENCHMARK:


CITY OF LAS VEGAS BENCHMARK NO. 2LV0131NW6 BEING A RIVET AND PLATE TOP OF N. SIDE OF MEADOWS LANE 1/4 E. OF DECATUR BLVD.
ELEVATION: 2,180.68 FEET / 664.67362 METERS
NAVD '88

NOTE:

LOCHSA ENGINEERING ASSUMES NO RESPONSIBILITY FOR EXISTING UTILITY LOCATIONS AND ELEVATIONS. THE UTILITIES SHOWN ON THIS PLAN ARE FROM THE BEST AVAILABLE INFORMATION. IT IS THE CONTRACTOR'S RESPONSIBILITY TO FIELD VERIFY THE LOCATION AND ELEVATION OF ALL UTILITIES, INCLUDING BUT NOT LIMITED TO, THE WATER, FIRE, SANITARY SEWER, STORM SEWER, TELEPHONE, POWER, GAS, AND IRRIGATION LINES PRIOR TO THE COMMENCEMENT OF CONSTRUCTION. IF CONFLICT EXISTS IN THE FIELD, THE CONTRACTOR IS TO NOTIFY THE PROJECT ARCHITECT, OWNER'S REPRESENTATIVE AND THE PROJECT ENGINEER IMMEDIATELY.

SAFETY ALERT

Call Before you Dig
Before you Dig
Underground

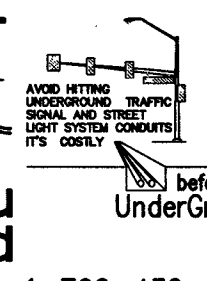

1-702-227-2929 1-702-432-5300

1-702-227-2929

LEGEND	CL OR SURVEY LINE	EASEMENT LINE	DESCRIPTION:	CONTOUR LINES	EDGE OF PAVEMENT	"A" TYPE CURBS	"L" TYPE CURBS	WALLS	FENCES	AC PAVEMENT	CONCRETE	SPOT ELEVATIONS	SIGNS	MANHOLE W/ DESCRIPTION	MANHOLE DESCRIPTIONS	FIRE HYDRANTS	GATE VALVES	REDUCERS	CLEAN OUTS	UTILITY BOX OR VAULT	BACKWATER VALVES	100w HPS STREETLIGHTS	150w HPS STREETLIGHTS
	PROPERTY LINE	SAWCUT LINE	EXISTING:	---(2210)---										⑤	⑤ = SANITARY SEWER ⑥ = STORM DRAIN ⑦ = ELECTRICAL ⑧ = TELEPHONE								
	ROW LINE	SCARP LINE	PROPOSED:	---2122---										⑤									

REVISIONS:

REV.	DESCRIPTION	DATE

PROJECT SITE

VICINITY MAP

NOT TO SCALE

SEAL

GUY M. MORRIS

CIVIL

No. 14558

11-29-18

3883 Howard Hughes Pkwy

Suite 650

Las Vegas NV 89169

Tel: 702.893.2800

Fax: 702.893.2805

Gensler

CONSULTANT:

CONSTRUCTION MGMT:

DATE:

COORDINATOR:

BUILDING DEPARTMENT:

ASBESTOS WORK IS:

REQUIRED ☐ NOT REQUIRED ☐

JOB#

0001621

CLARK COUNTY SCHOOL DISTRICT

CONSTRUCTION MANAGEMENT 1180 MILITARY TRIBUTE PL. HENDERSON NV 89074 PHONE: 702-799-8710

PROJECT

E.W. GRIFFITH ES REPLACEMENT

DRAWING TITLE:

UTILITY PLANS WATER PLAN AND PROFILE

FACILITY:


412

SHEET NO:


118-02469 C5.03 715-212

SHEET 13 OF 17

PROJ# 135203A QS-139-31-NW

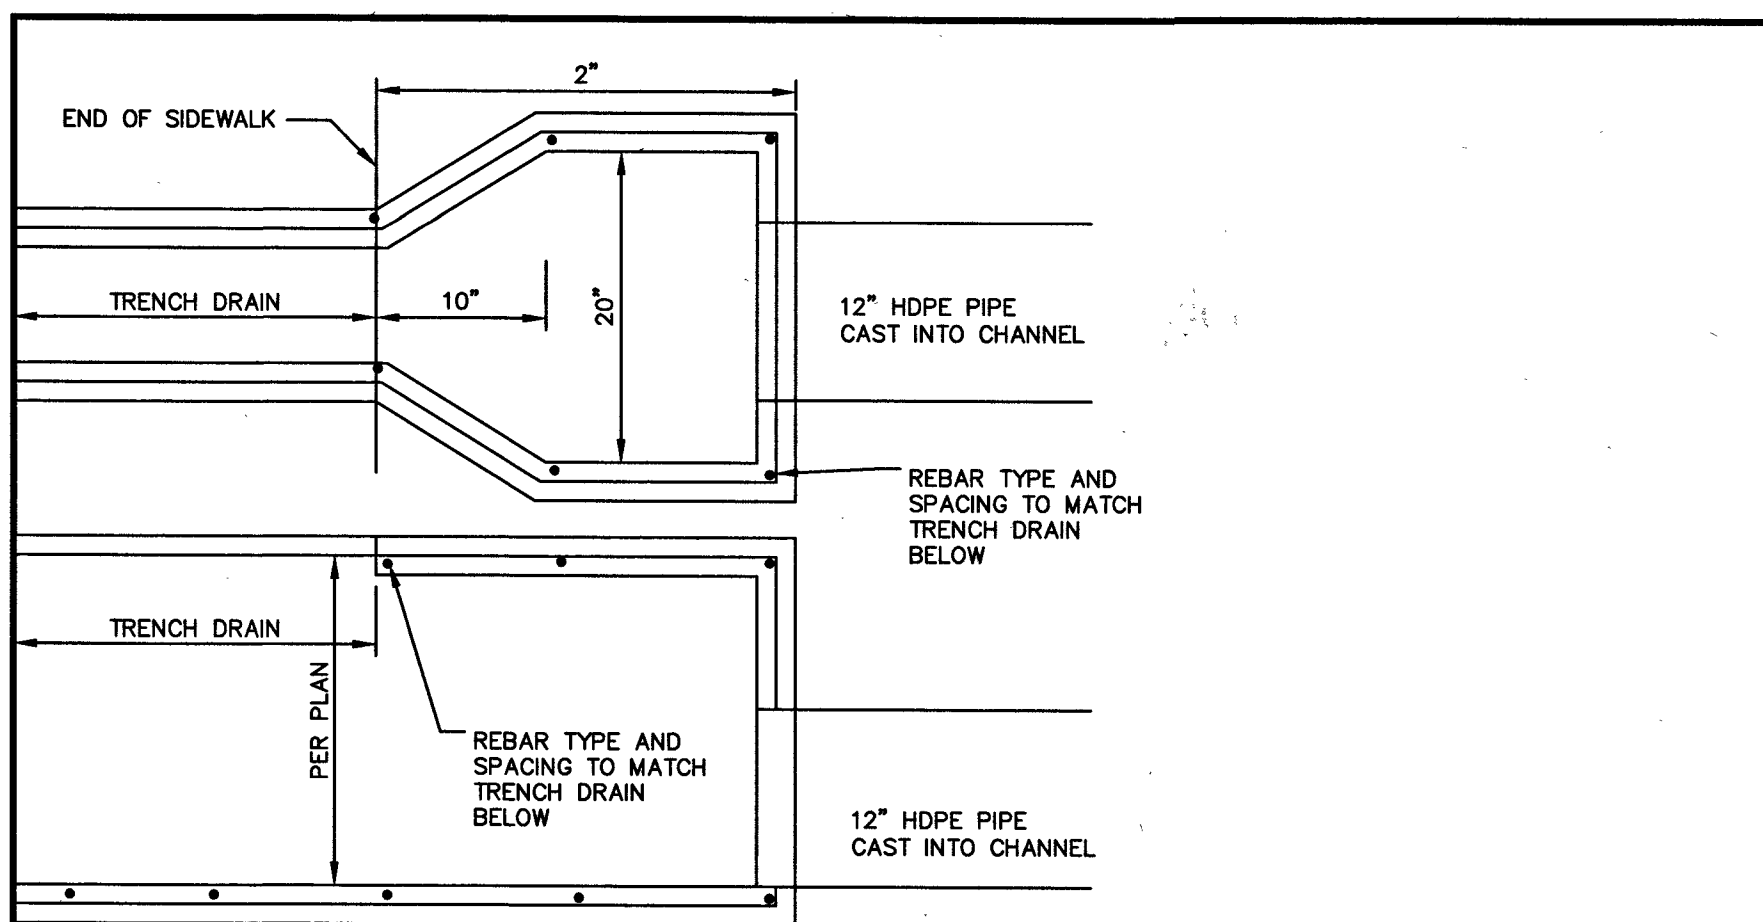


12" SD CONNECTION TO TRENCH DRAIN

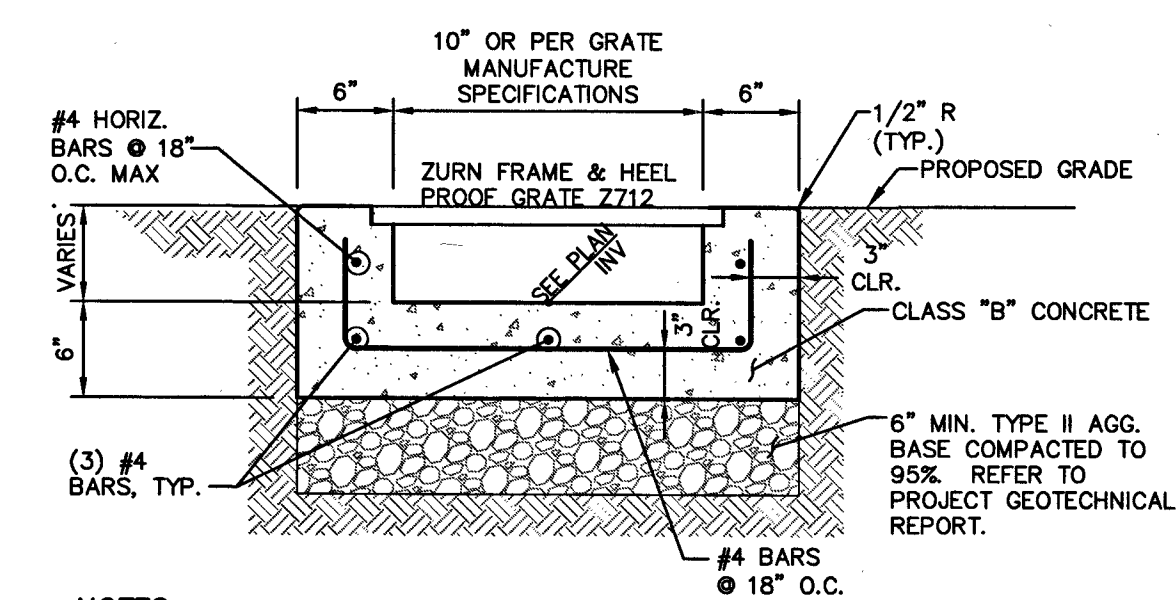


NOTES:
1. WEAKENED PLANE JOINTS REQUIRED AT 10' MAX. SPACING.
2. REFER TO PROJECT GEOTECHNICAL REPORT FOR TYPE II AGGREGATE OR SELECTED MATERIAL DEPTH AND COMPACTION, SUB-GRADE PREPARATION, MEMBRANES AND OTHER PLACEMENT RECOMMENDATIONS.


16 TRENCH DRAIN NOT TO SCALE

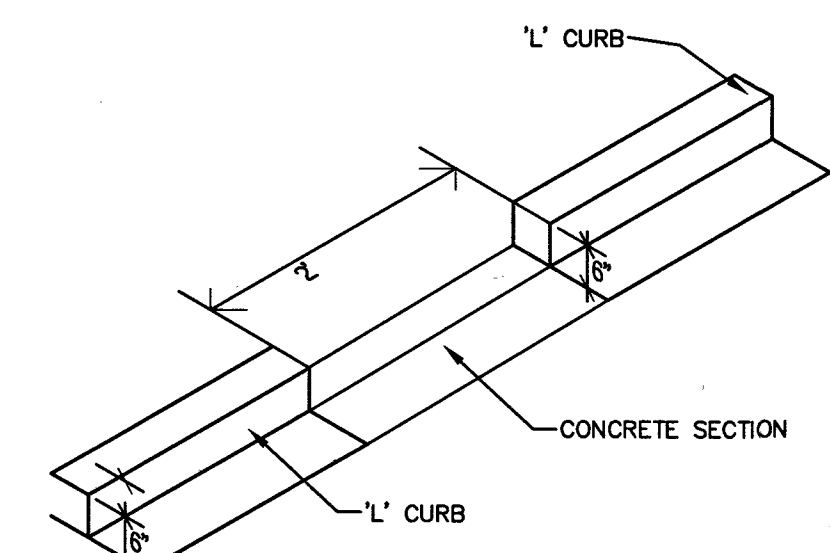


15 2' CURB OPENING NOT TO SCALE

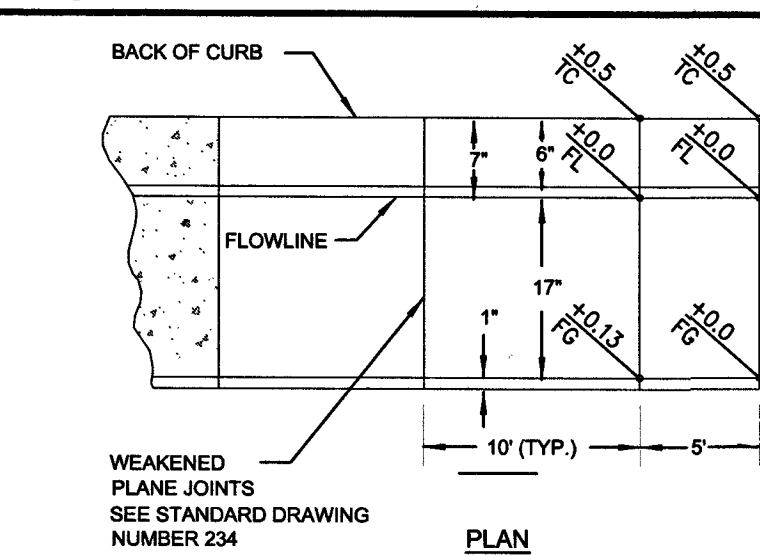


14 "L" CURB TRANSITION TO LAYING GUTTER FLAT NOT TO SCALE

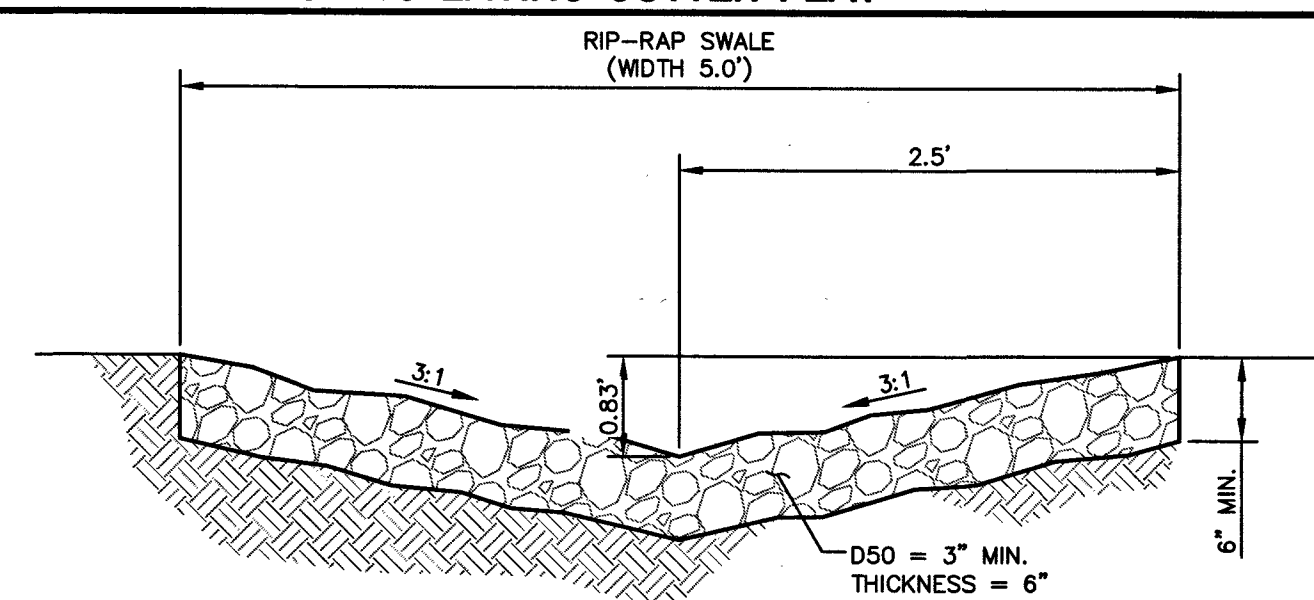


13 RIP-RAP SWALE NOT TO SCALE

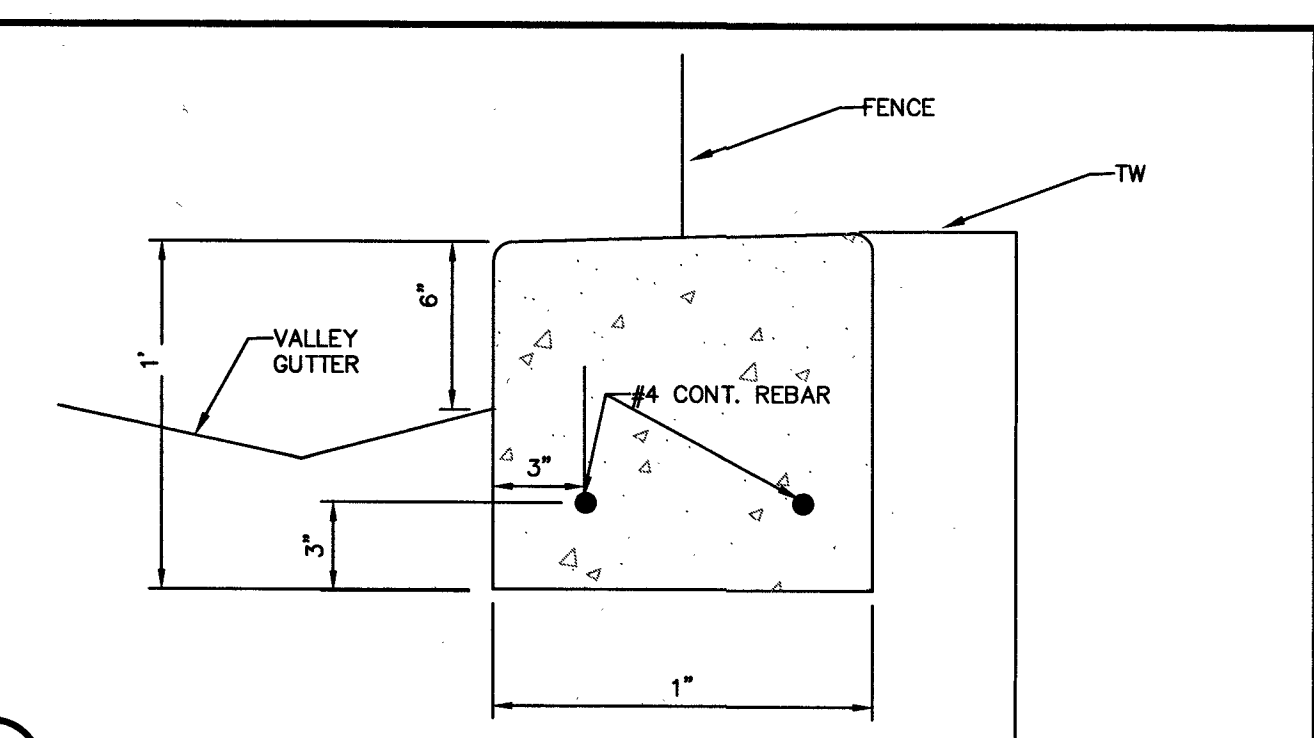


19 MOW-CURB NOT TO SCALE

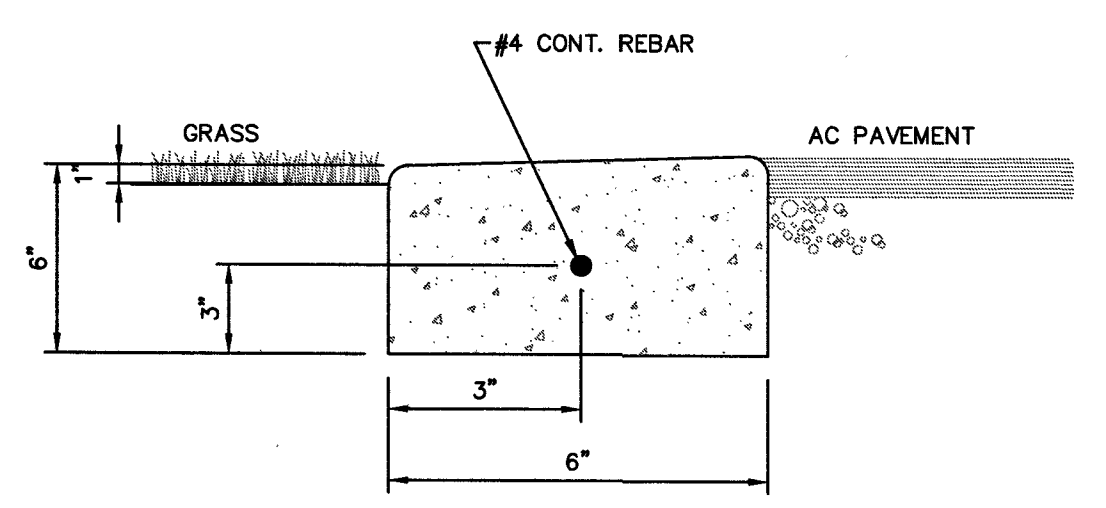


18 MOW-CURB NOT TO SCALE

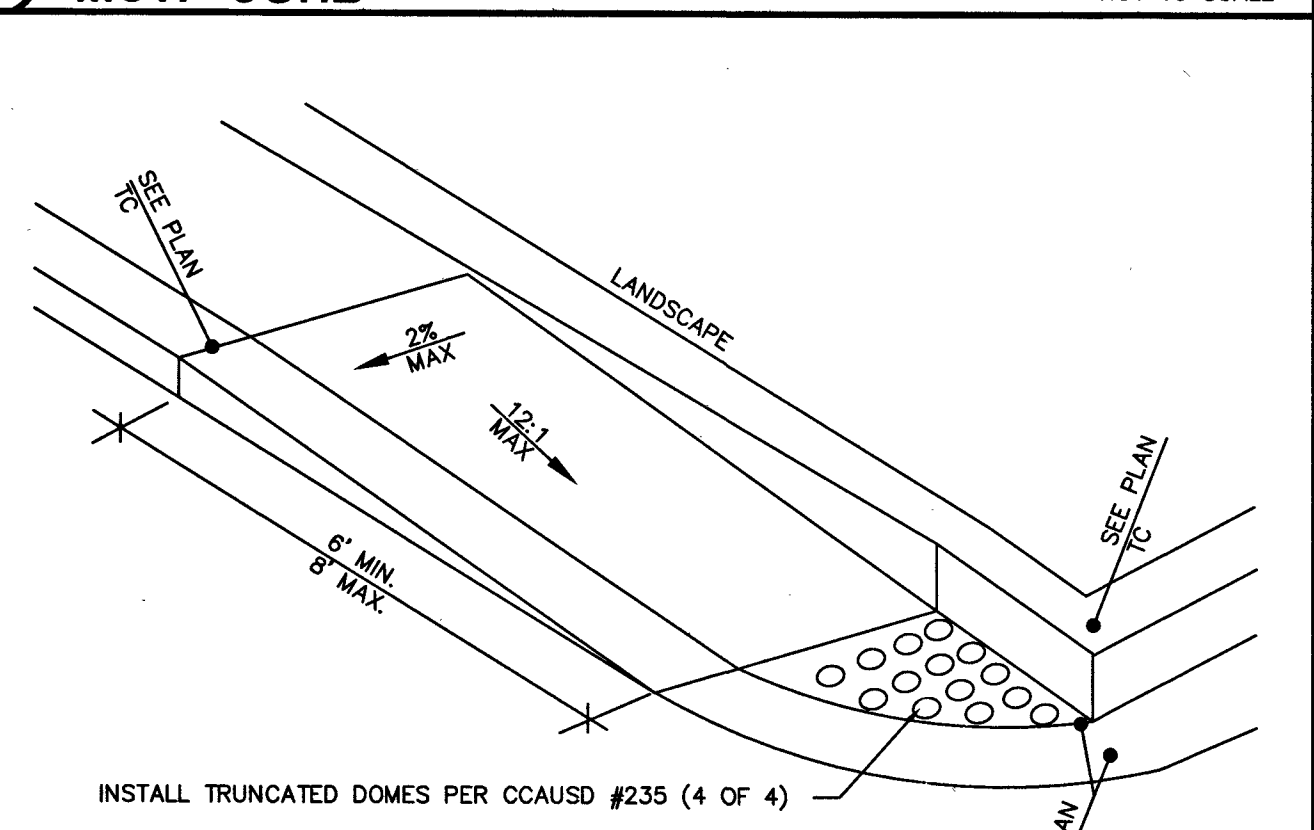


12 ON-SITE RAMP NOT TO SCALE

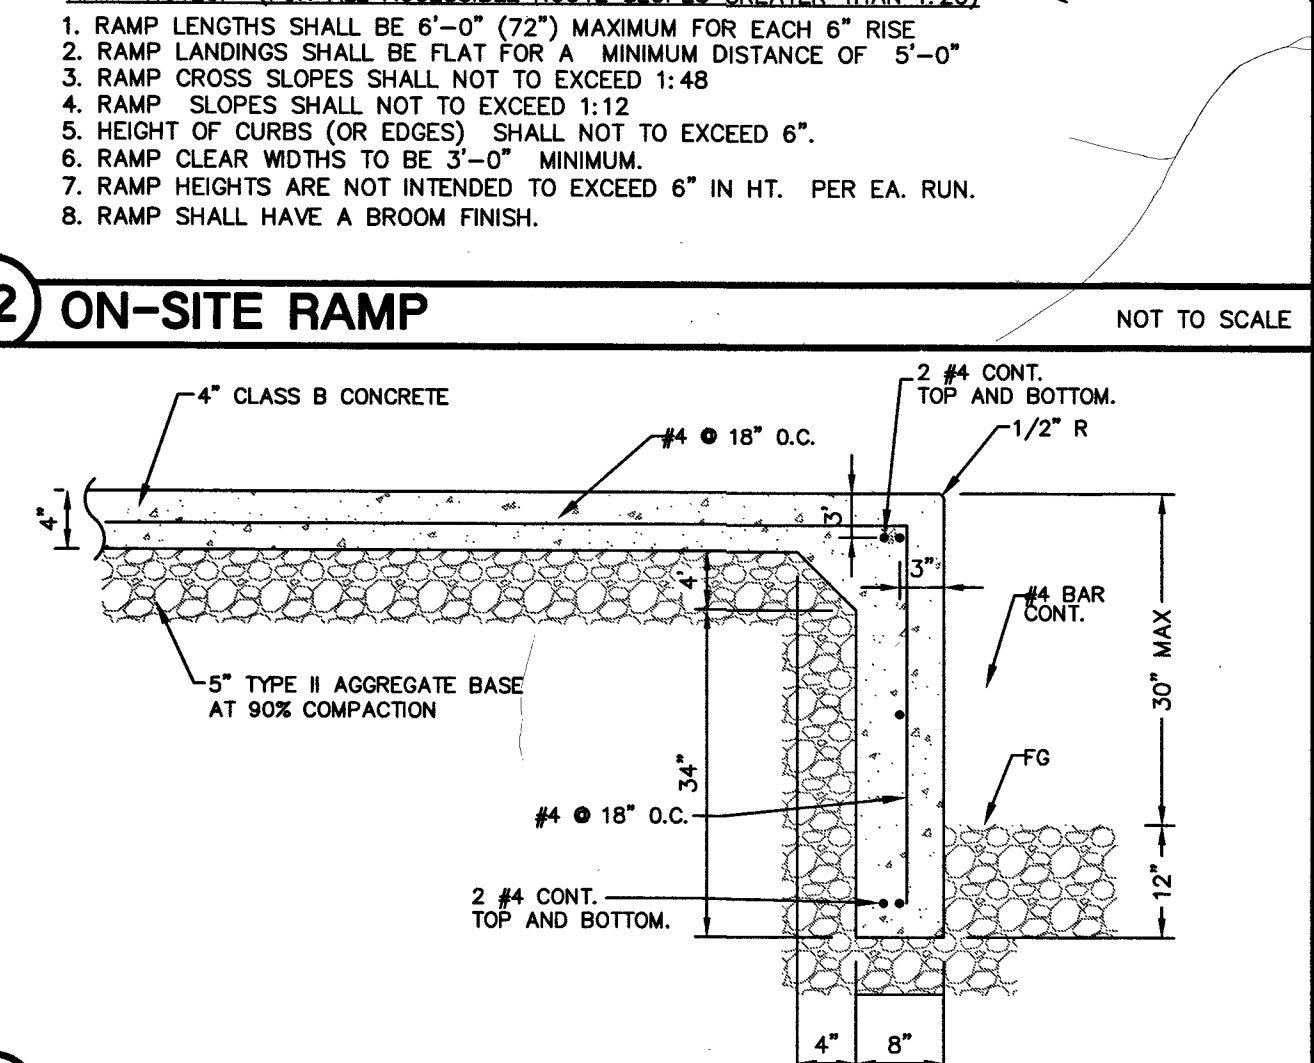


11 TURNED DOWN SIDEWALK NOT TO SCALE

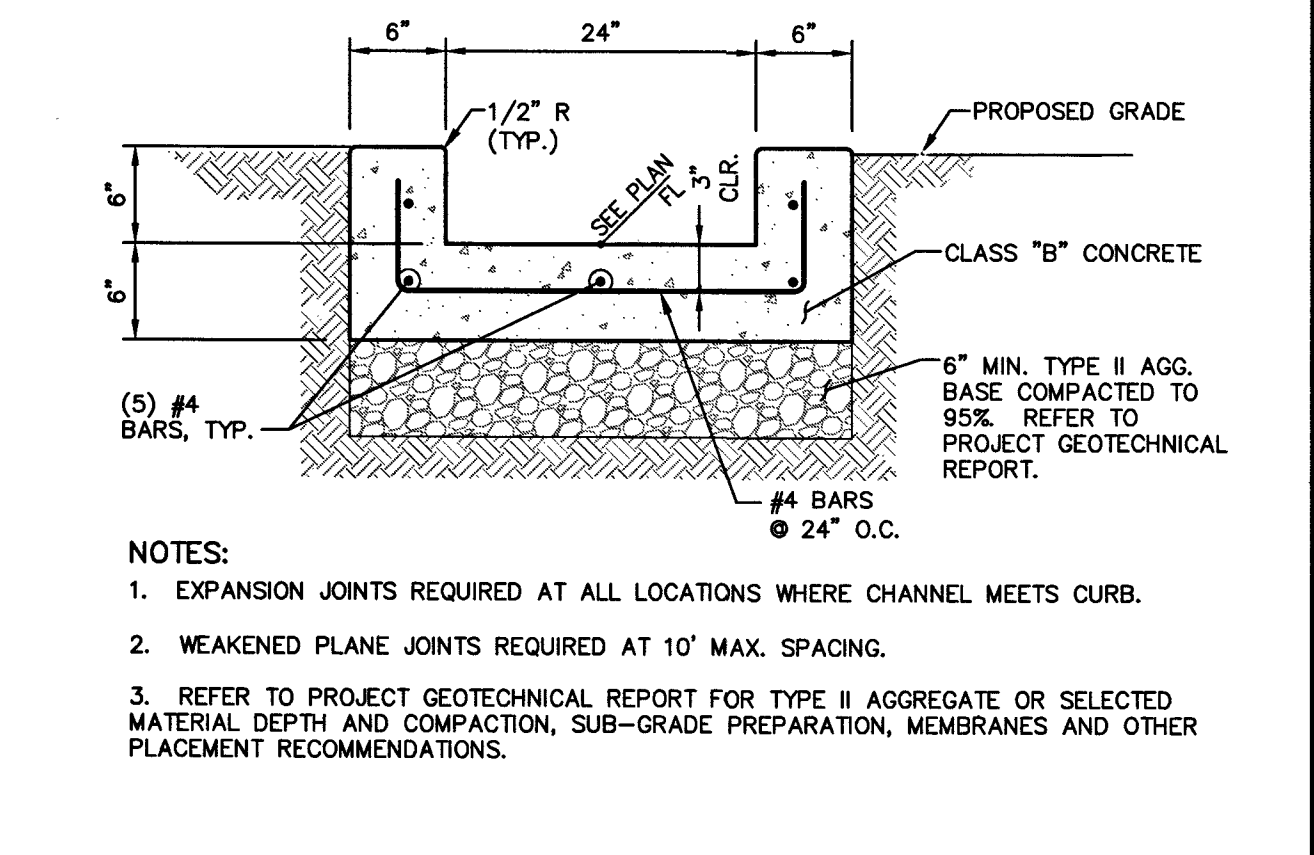


10 24" CONC. U-CHANNEL NOT TO SCALE

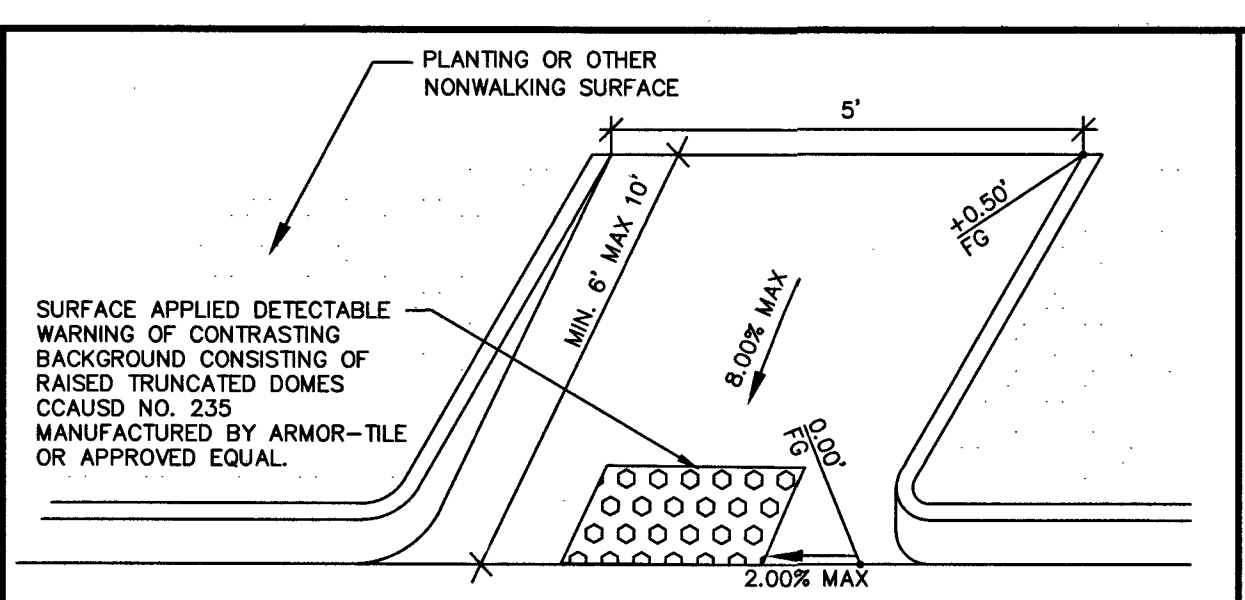


9 ON-SITE RAMP NOT TO SCALE

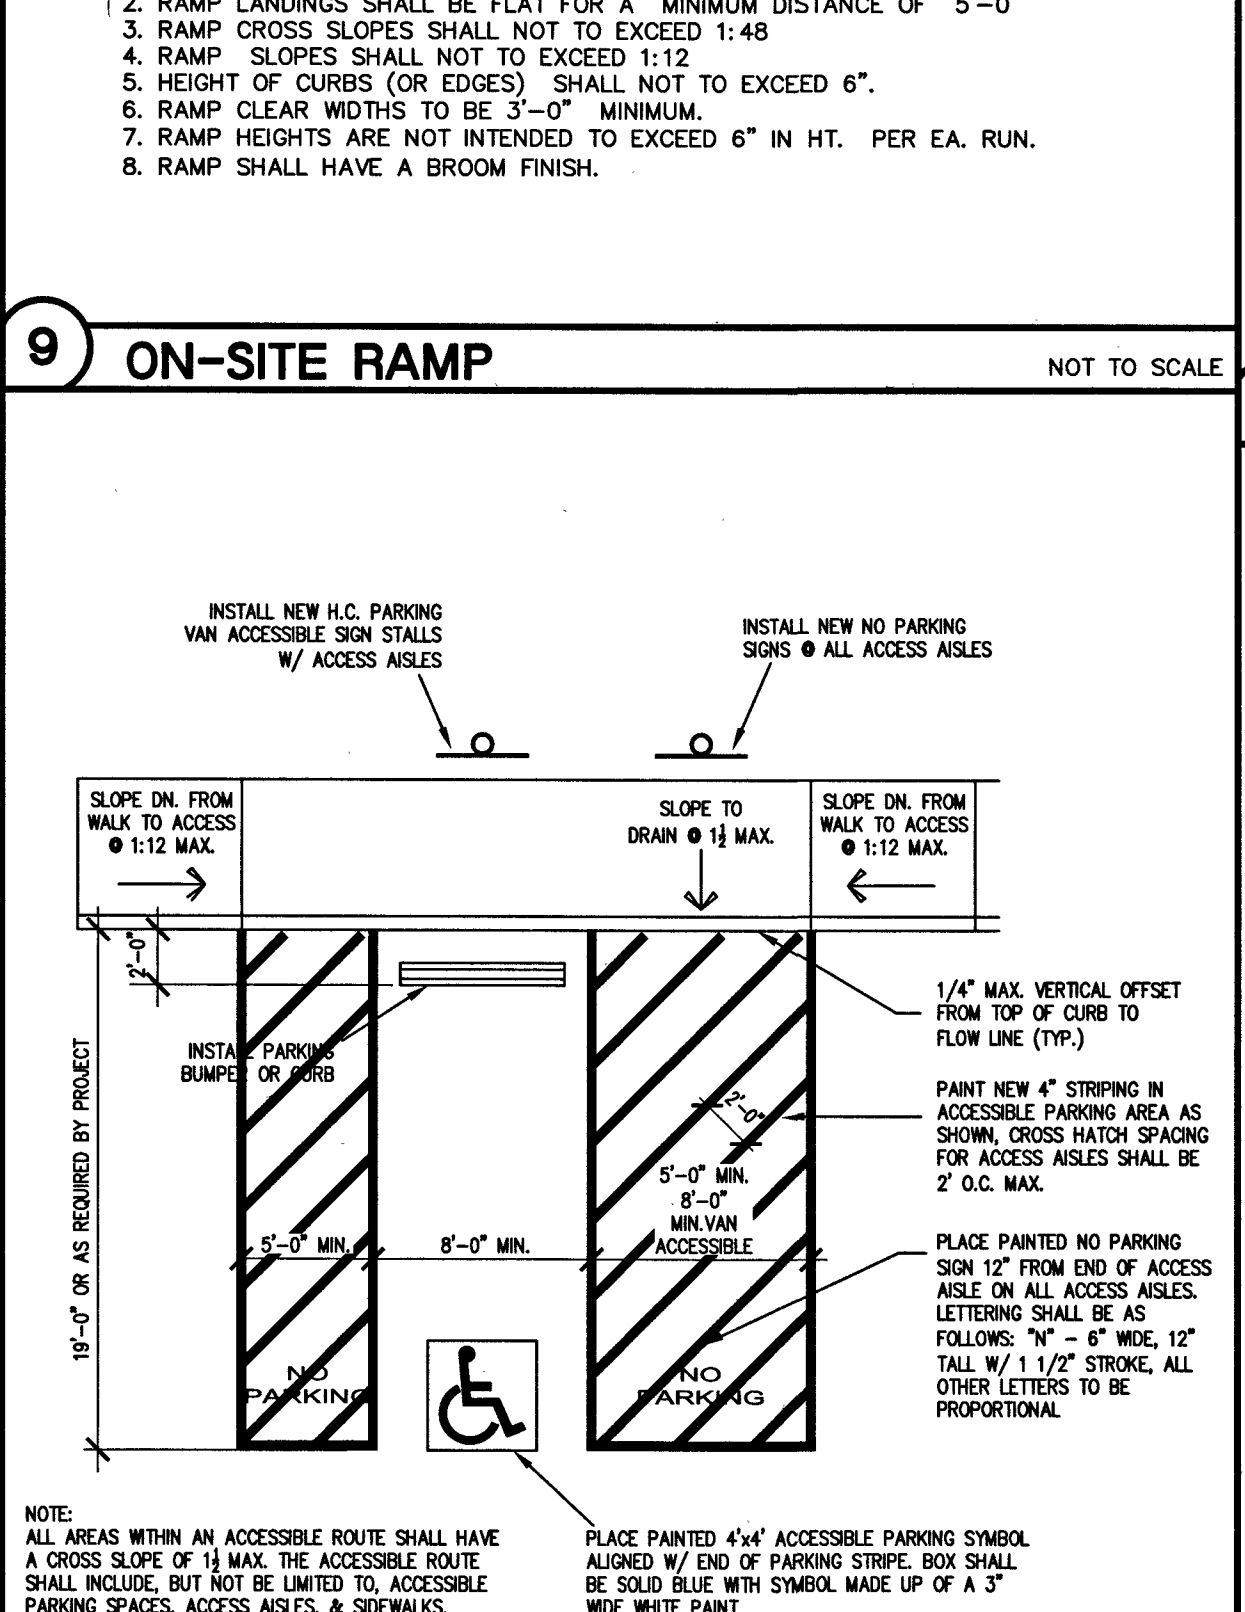


8 ACCESSIBLE PARKING DETAIL NOT TO SCALE

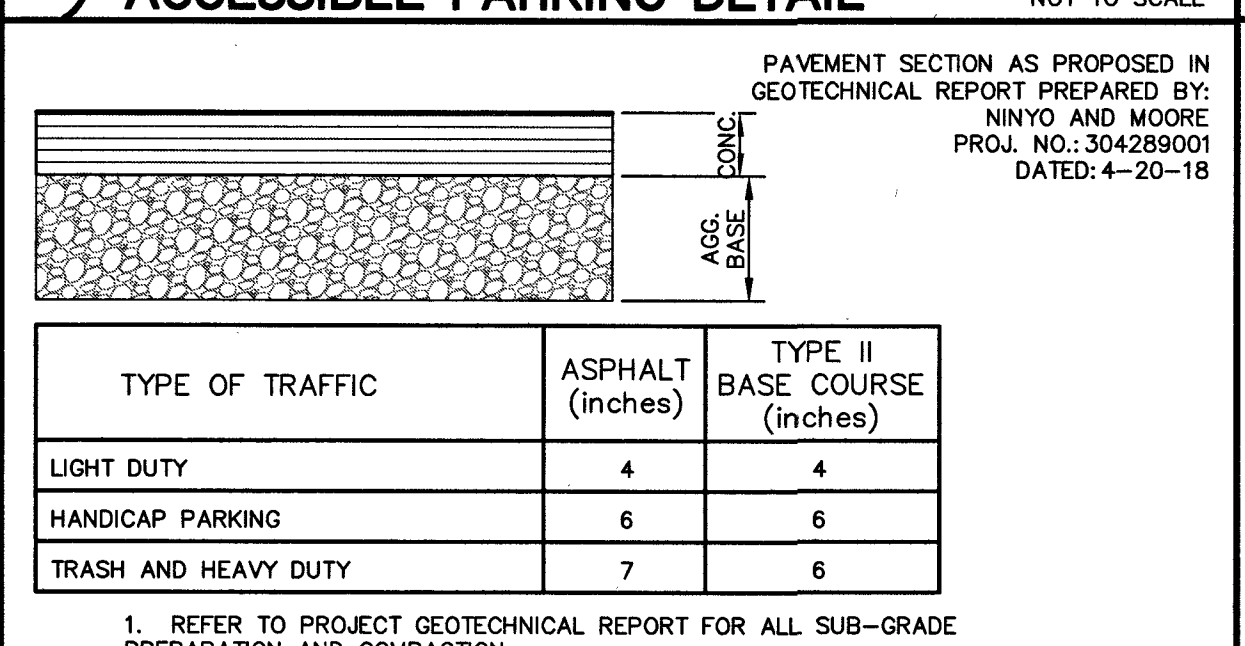


7 CONCRETE PAVEMENT SECTION NOT TO SCALE

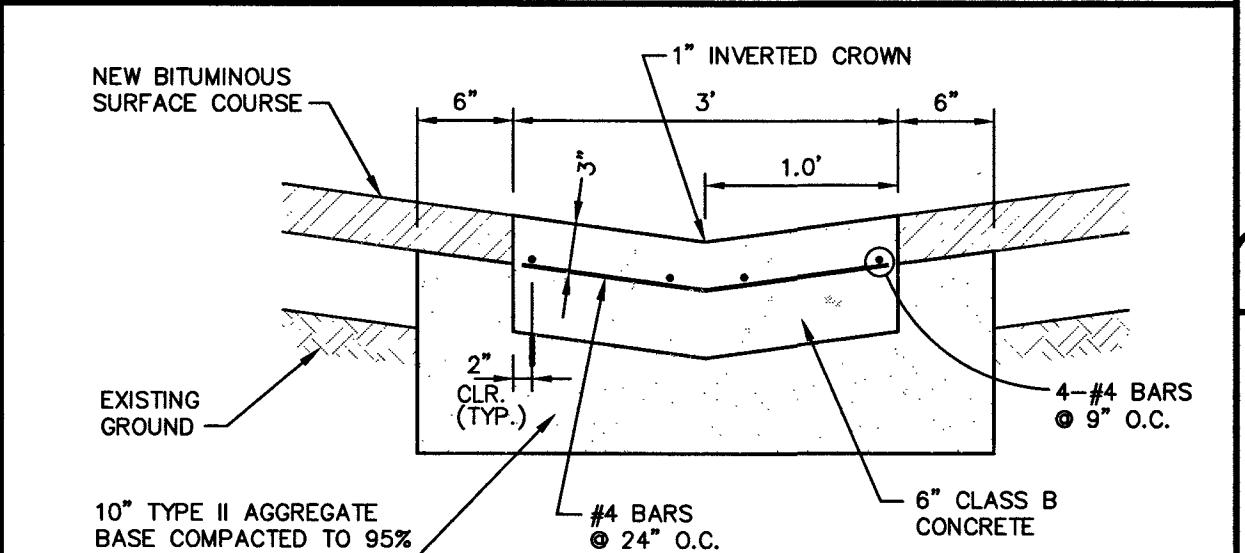


6 3' VALLEY GUTTER NOT TO SCALE

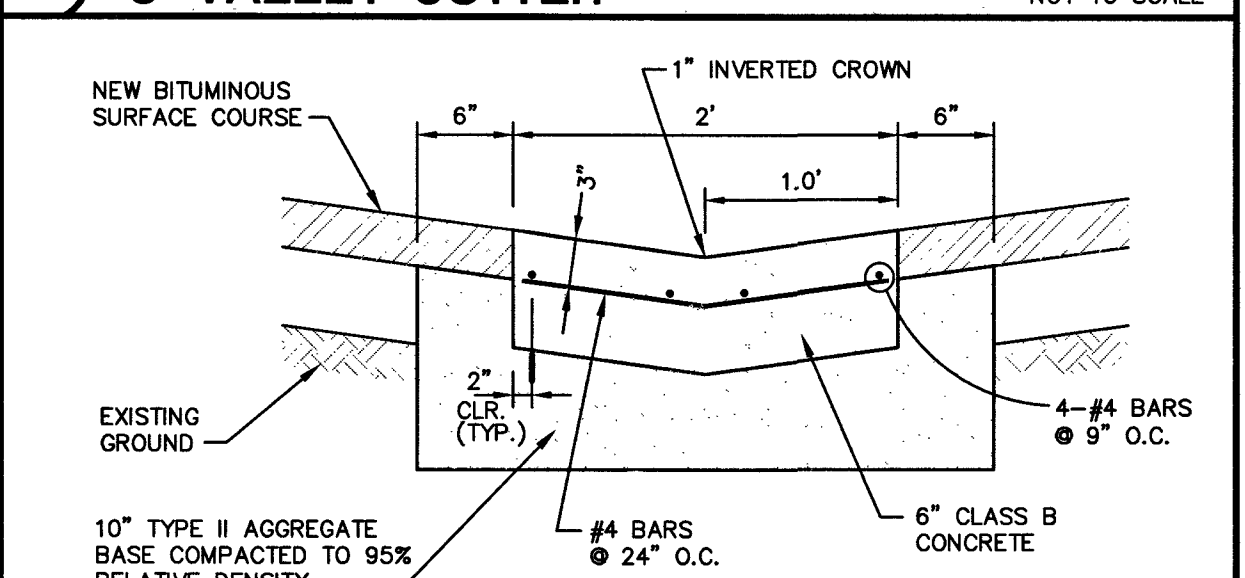


5 2' VALLEY GUTTER NOT TO SCALE

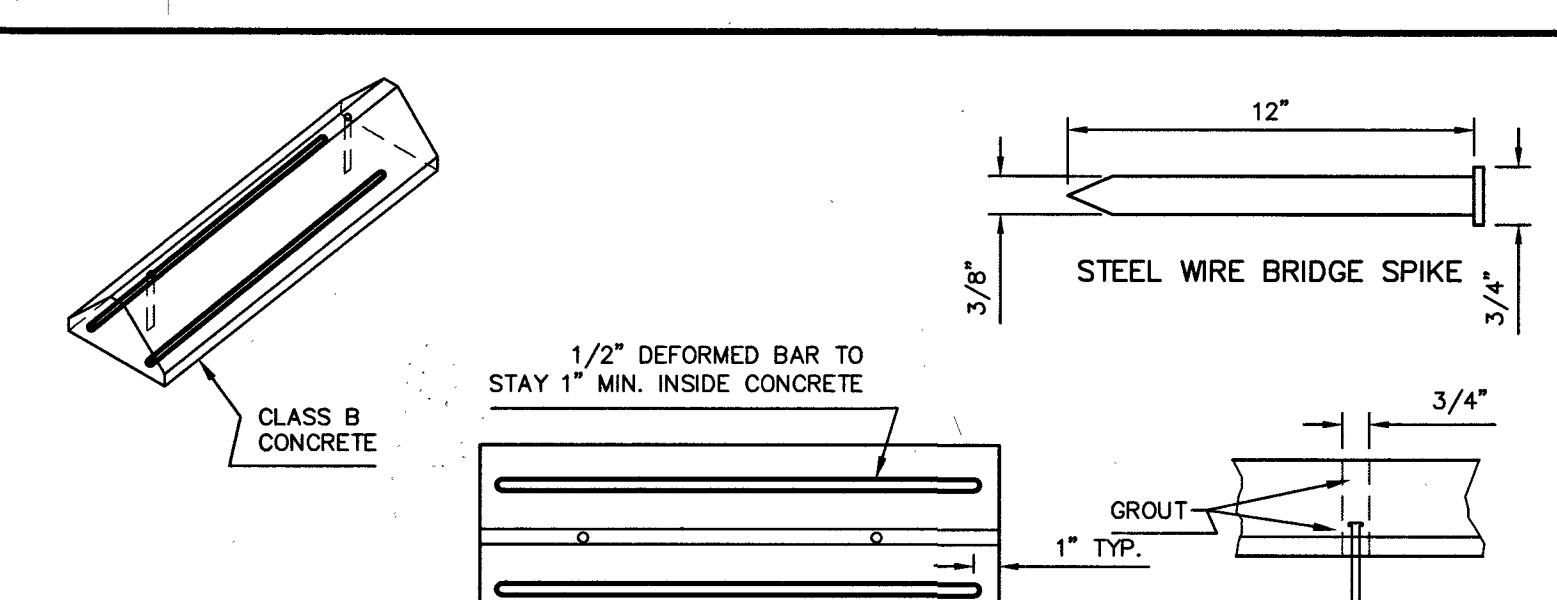


4 BUMPER BLOCK DETAIL NOT TO SCALE

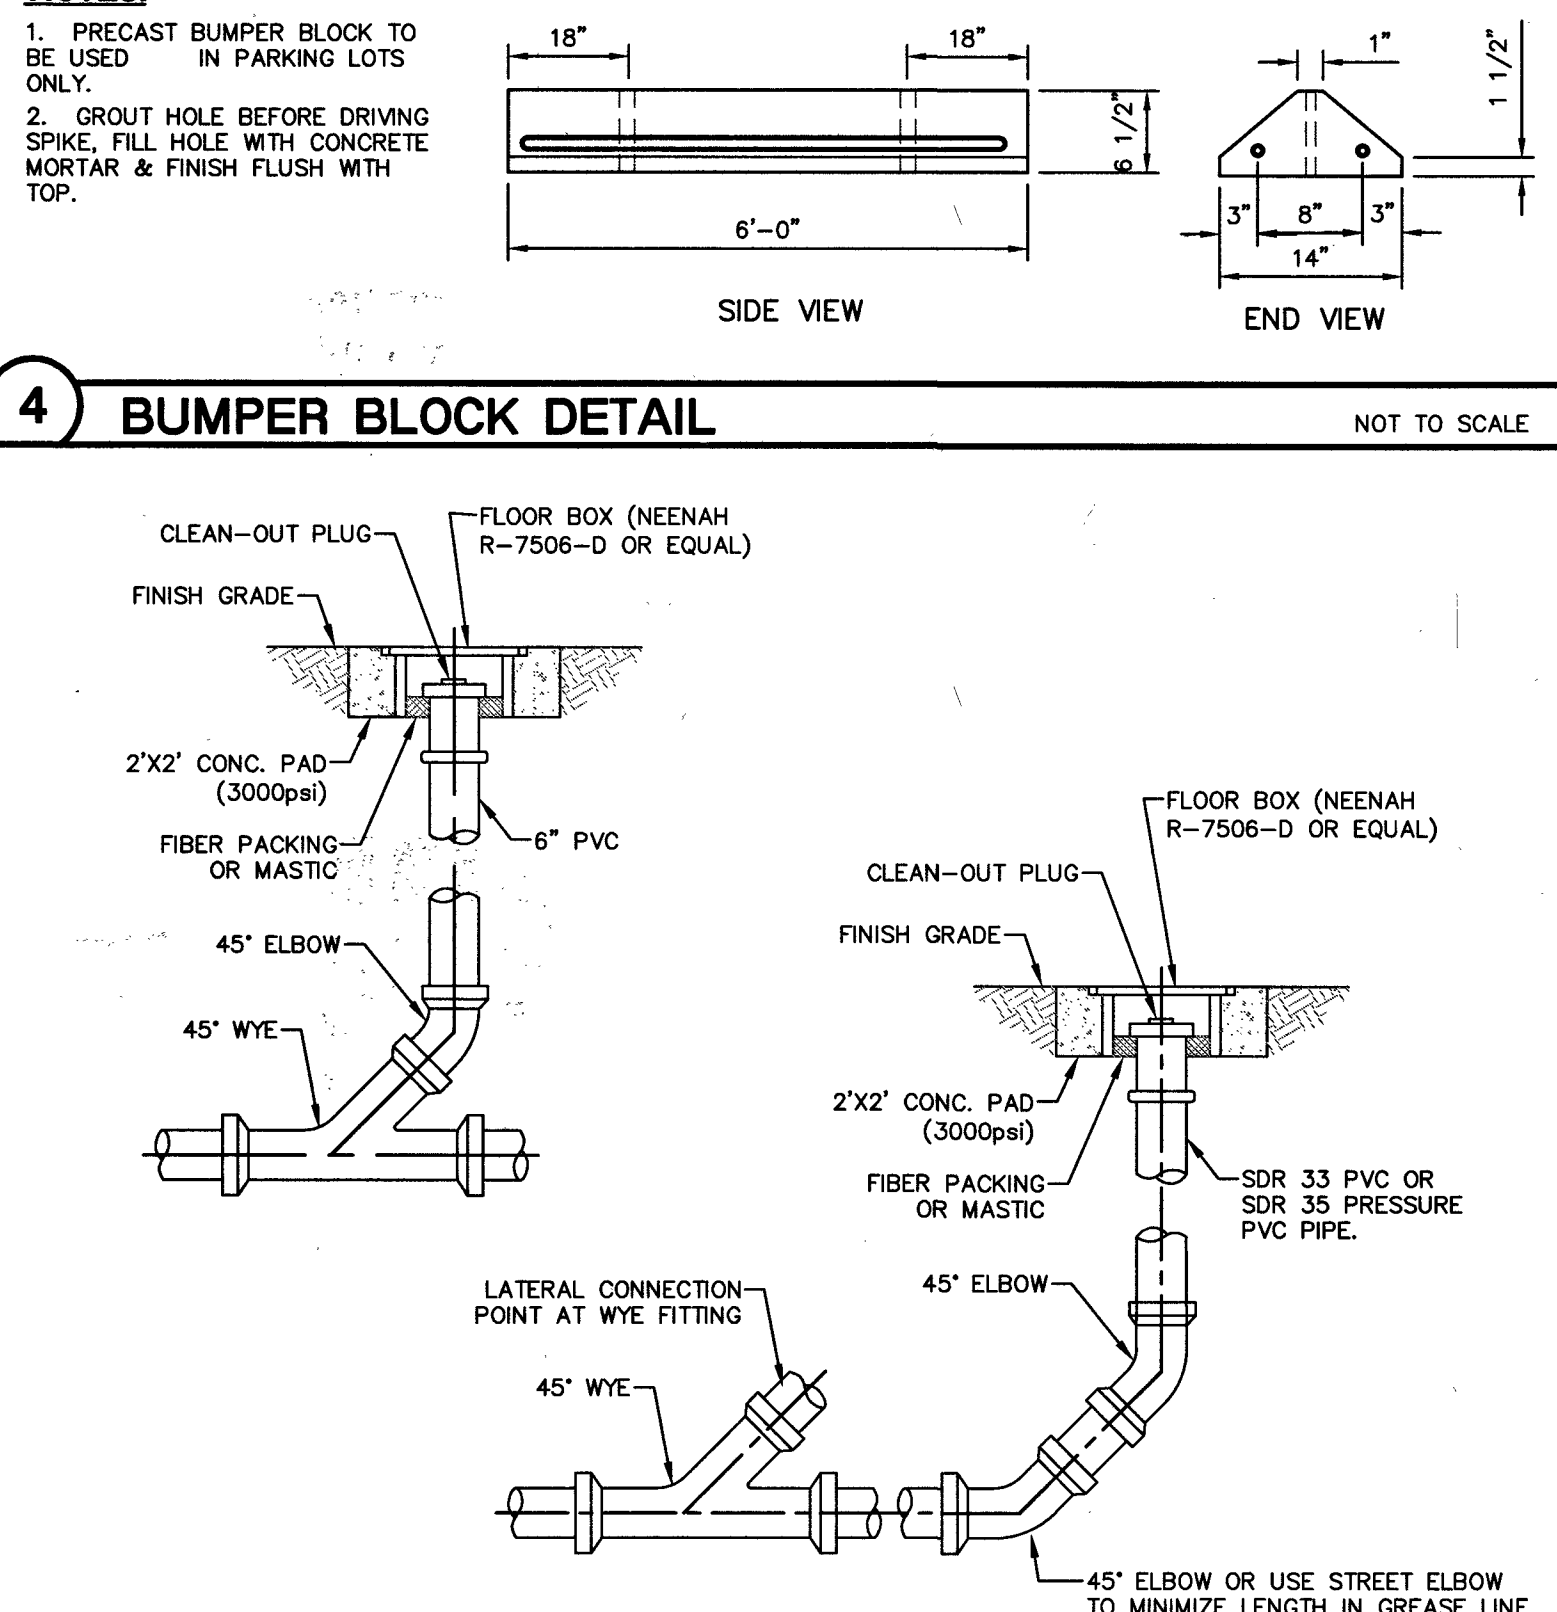

3 SEWER CLEAN-OUT NOT TO SCALE

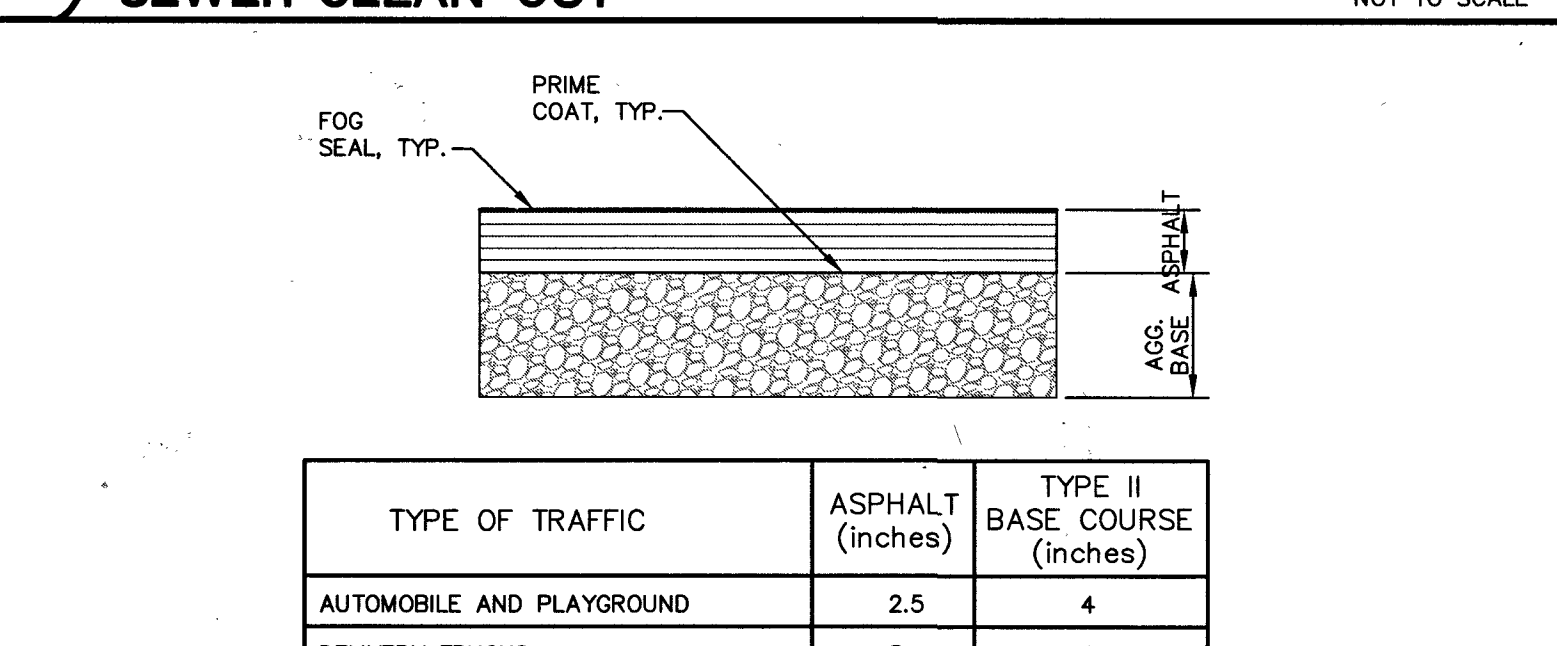

2 AC PAVEMENT SECTION NOT TO SCALE

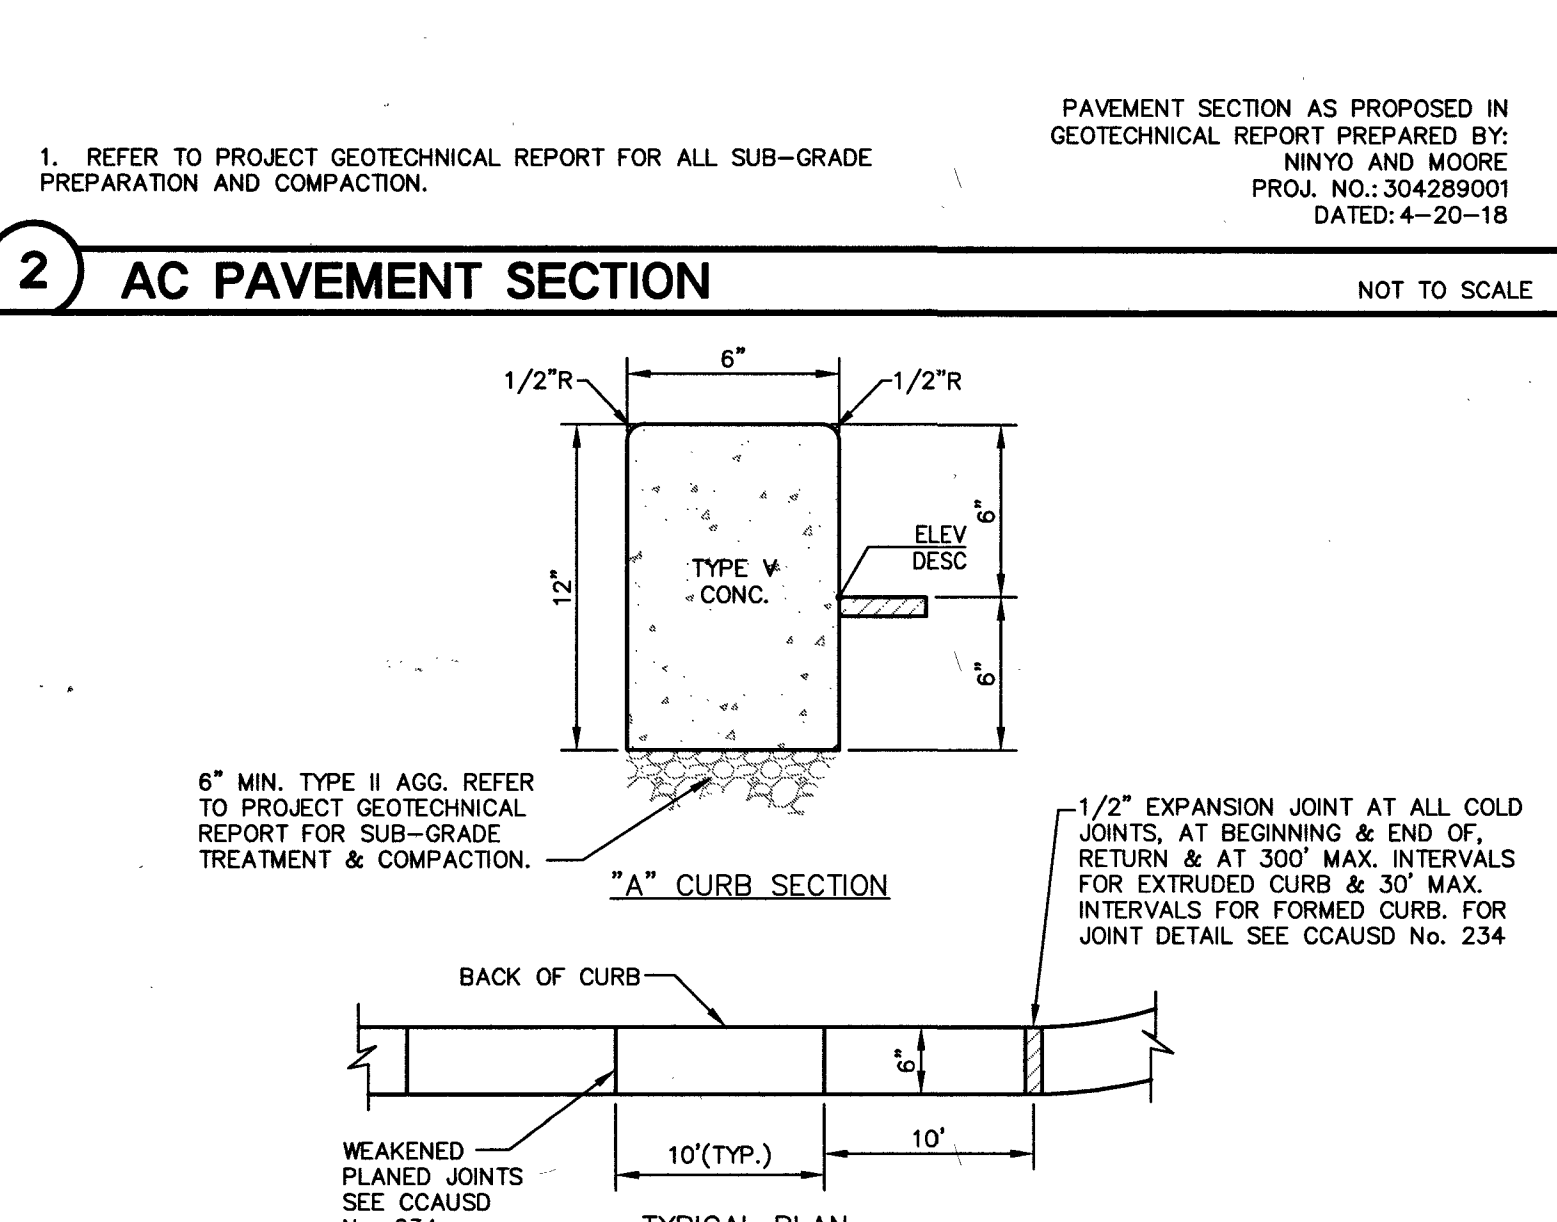

1 ON-SITE "A" TYPE CURB NOT TO SCALE

REVISIONS:

REV.	DESCRIPTION	DATE
1		
2		
CLARK COUNTY SCHOOL DISTRICT
CONSTRUCTION MANAGEMENT DEPARTMENT 1180 MILITARY TRIBUTE PL HENDERSON NV 89074 PHONE: 702-799-8710

E.W. GRIFFITH ES REPLACEMENT

DETAIL SHEETS DETAIL SHEET 1 OF 2

412

11/29/2018 5:21 PM
T:\CADD\171208\Drawings\Plan\Drawings\171208-001-01.dwg




E DRAINAGE EASEMENT SECTION



1 BLOCK WALL OPENING



1/29/2018 5:21 PM
\\CAD\\171208\\Drawings\\Plot Drawings\\C-171208-601-DT.dwg

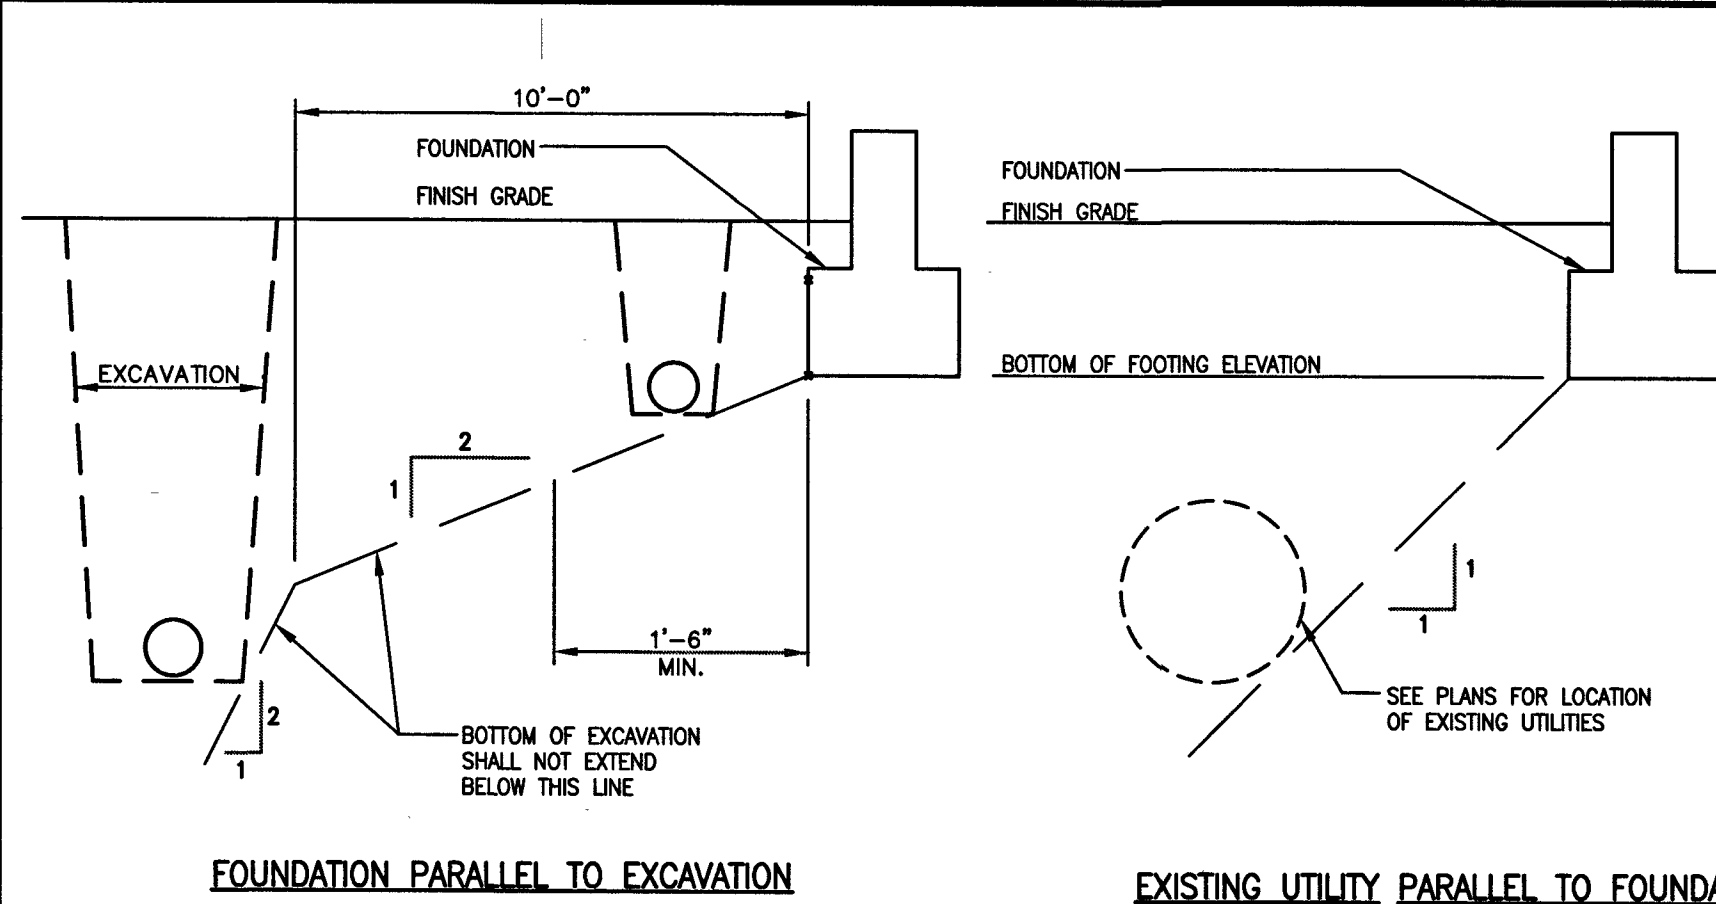

1 FOUNDATION ADJACENT TO EXCAVATIONS AND UTILITIES

NOTES:

- TABLE FOR USE WITH NORMAL WEIGHT HARDROCK CONCRETE AND GRADE 60 UNCOATED REINFORCING BARS. FOR LIGHTWEIGHT AGGREGATE USE 1.3Q.
- CLASS A - HALF OR LESS OF THE BARS ARE SPICED WITHIN A REQUIRED LAP LENGTH.
- CLASS B - MORE THAN HALF OF THE BARS ARE SPICED WITHIN A REQUIRED LAP LENGTH.
- TOP BARS ARE HORIZONTAL BARS WITH 12" OR MORE OF CONCRETE CAST IN THE MEMBER BELOW THE BAR.
- LAP SPICES OF INDIVIDUAL BARS WITHIN A BUNDLE SHALL BE 1.2 Q FOR THAT BAR IN A 3-BAR BUNDLE AND 1.33 FOR A 4-BAR BUNDLE. ENTIRE BUNDLES SHALL NOT BE LAP SPICED AT THE SAME LOCATION. SPICES FOR INDIVIDUAL BARS WITHIN A BUNDLE SHALL BE STAGGERED SUCH THAT THEY DO NOT OVERLAP Q.
- Q - BASIC LAP LENGTH, SHOWN AT LEFT.
- CASE SELECTION
-FOR FOUNDATION REINFORCEMENT USE CASE 1 UNO.
-FOR COLUMN REINF. AND DOWELS USE CASE 1 UNO.
-FOR BEAM REINF. USE CASE 1 UNO
-FOR STRUCTURAL SLAB REINF. USE CASE 2 UNO.
-FOR SLAB ON GRADE REINF. USE CASE 1 UNO.
-FOR WALL REINF. AND DOWELS USE CASE 1 (EXCEPT AS NOTED BELOW) UNO.
-FOR WALLS WITH A SINGLE MAT OF STEEL CENTERED IN THE WALL, USE CASE 1 FOR WALL REINFORCEMENT AND DOWELS UNO.
-FOR CHORD STEEL REINFORCEMENT USE CASE 2 UNO.

BAR SIZE	LAP CLASS	f'c = 4500 psi	
		CASE 1	CASE 2
#3	A	18	27
#4	A	24	36
#5	A	30	45
#6	A	36	54
#7	A	42	63
#8	A	48	72
#9	A	54	81
#10	A	60	90
#11	A	66	99

4 TENSION LAP SPICE


Tension Development and Lap Splice Length (for Masonry Only)

CMU Thickness	Masonry Design Strength	f'm =									
		Center	Edge	Center	Edge	Center	Edge	Center	Edge	Center	Edge
8"	#3	19	19	17	17	15	15	15	15	15	15
	#4	26	30	22	26	20	23	18	21	17	20
	#5	32	48	28	42	25	37	23	34	21	32
	#6	38	100	50	86	45	77	41	71	38	65
	#7	80	124	70	107	62	96	57	88	53	81
	#8	114	152	99	131	89	117	81	107	75	99
	#9	NP	NP	NP	NP	NP	NP	NP	NP	NP	NP
	#10	NP	NP	NP	NP	NP	NP	NP	NP	NP	NP
	#11	NP	NP	NP	NP	NP	NP	NP	NP	NP	NP
12"	#3	12	13	12	12	12	12	12	12	12	12
	#4	12	24	12	21	12	18	12	17	12	15
	#5	14	38	12	33	12	30	12	27	12	23
	#6	27	74	23	64	21	57	19	52	18	47
	#7	37	92	32	79	29	71	26	65	24	60
	#8	57	121	49	105	44	94	40	85	37	79
	#9	73	136	63	118	56	105	51	96	48	89
	#10	NP	NP	NP	NP	NP	NP	NP	NP	NP	NP
	#11	NP	NP	NP	NP	NP	NP	NP	NP	NP	NP

NOTES:

- All lengths are in inches.
- For bar placement, edge distance (d Dim.) see detail 5/-.
- Where 2 bars per cell occur they shall be placed per edge condition see note 2.
- 6" CMU 2 bars per cell up to #5 are permitted.
- 10" CMU 2 bars per cell up to #7 are permitted.
- NP indicates Not Permitted.
- #10 and #11 bars where shown on plans or details require a mechanical splice.

8 TENSION DEVELOPMENT AND LAP SPICE LENGTH (FOR MASONRY ONLY)

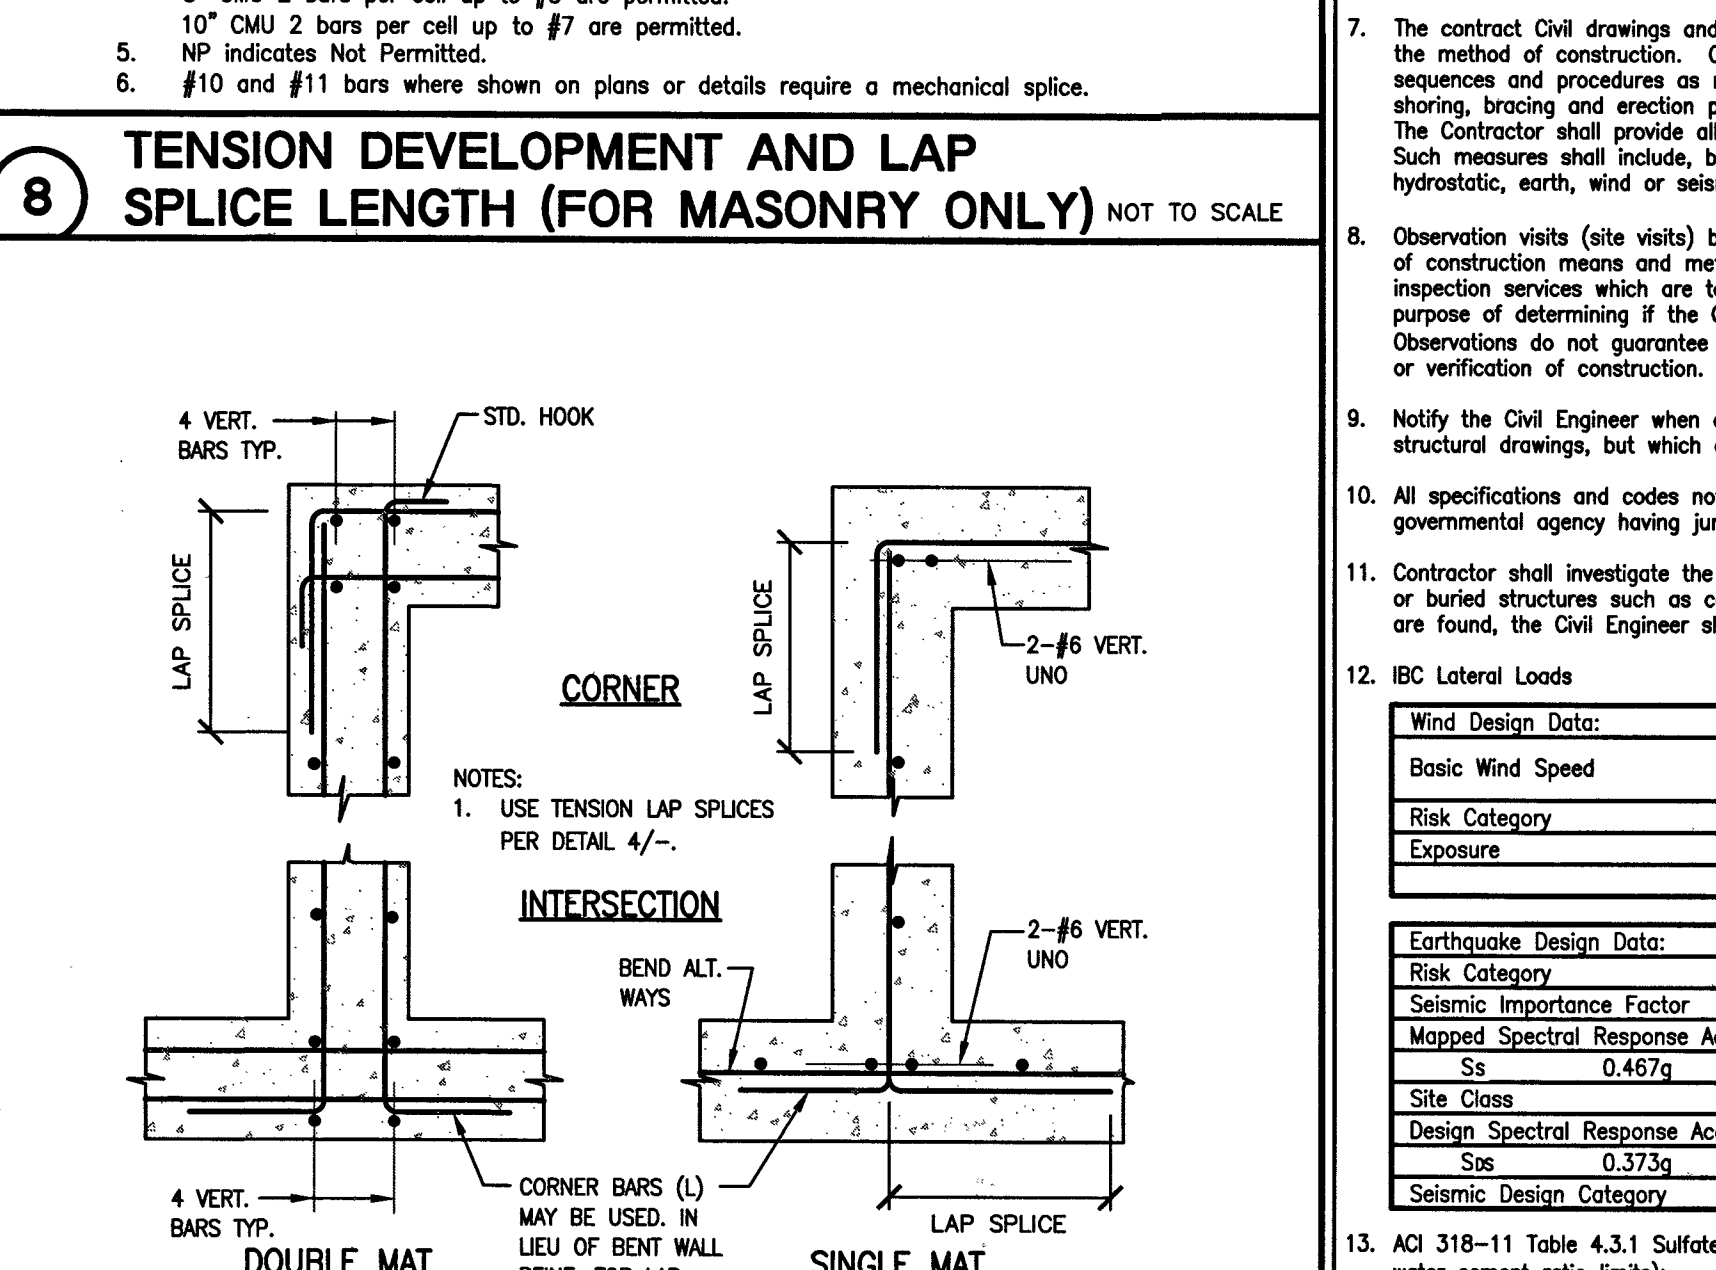

9 CONCRETE WALL INTERSECTIONS



5 PLAN DETAIL FOR REBAR PLACEMENT IN MASONRY

CMU (Concrete Masonry Units)

NOMINAL THICKNESS	ACTUAL THICKNESS (t)	d (inches)	#3	#4	#5	#6	#7	#8	#9
6" CMU	5 5/8"	3.25	NP	NP	NP	NP	NP	NP	NP
8" CMU	7 5/8"	5.25	5	4.625	NP	NP	NP	NP	NP
10" CMU	9 5/8"	7.25	7	6.625	6.25	6.25	NP	NP	NP
12" CMU	11 5/8"	9.25	9	8.625	8.25	8.25	NP	NP	NP
16" CMU	15 5/8"	13.25	13	12.625	12.25	12.25	NP	NP	NP


Concrete Masonry Unit

NOMINAL THICKNESS	ACTUAL THICKNESS (t)	d (inches)
6" CMU	5 5/8"	2.8
8" CMU	7 5/8"	3.8
10" CMU	9 5/8"	4.8
12" CMU	11 5/8"	5.8
16" CMU	15 5/8"	7.8


NOTES:

- Where vertical reinforcing bars occur in a cell, bars shall be secured in place by a bar positioner at the top and bottom, and at the intervals not exceeding 200 diameters.


6 MASONRY WALL DETAILS

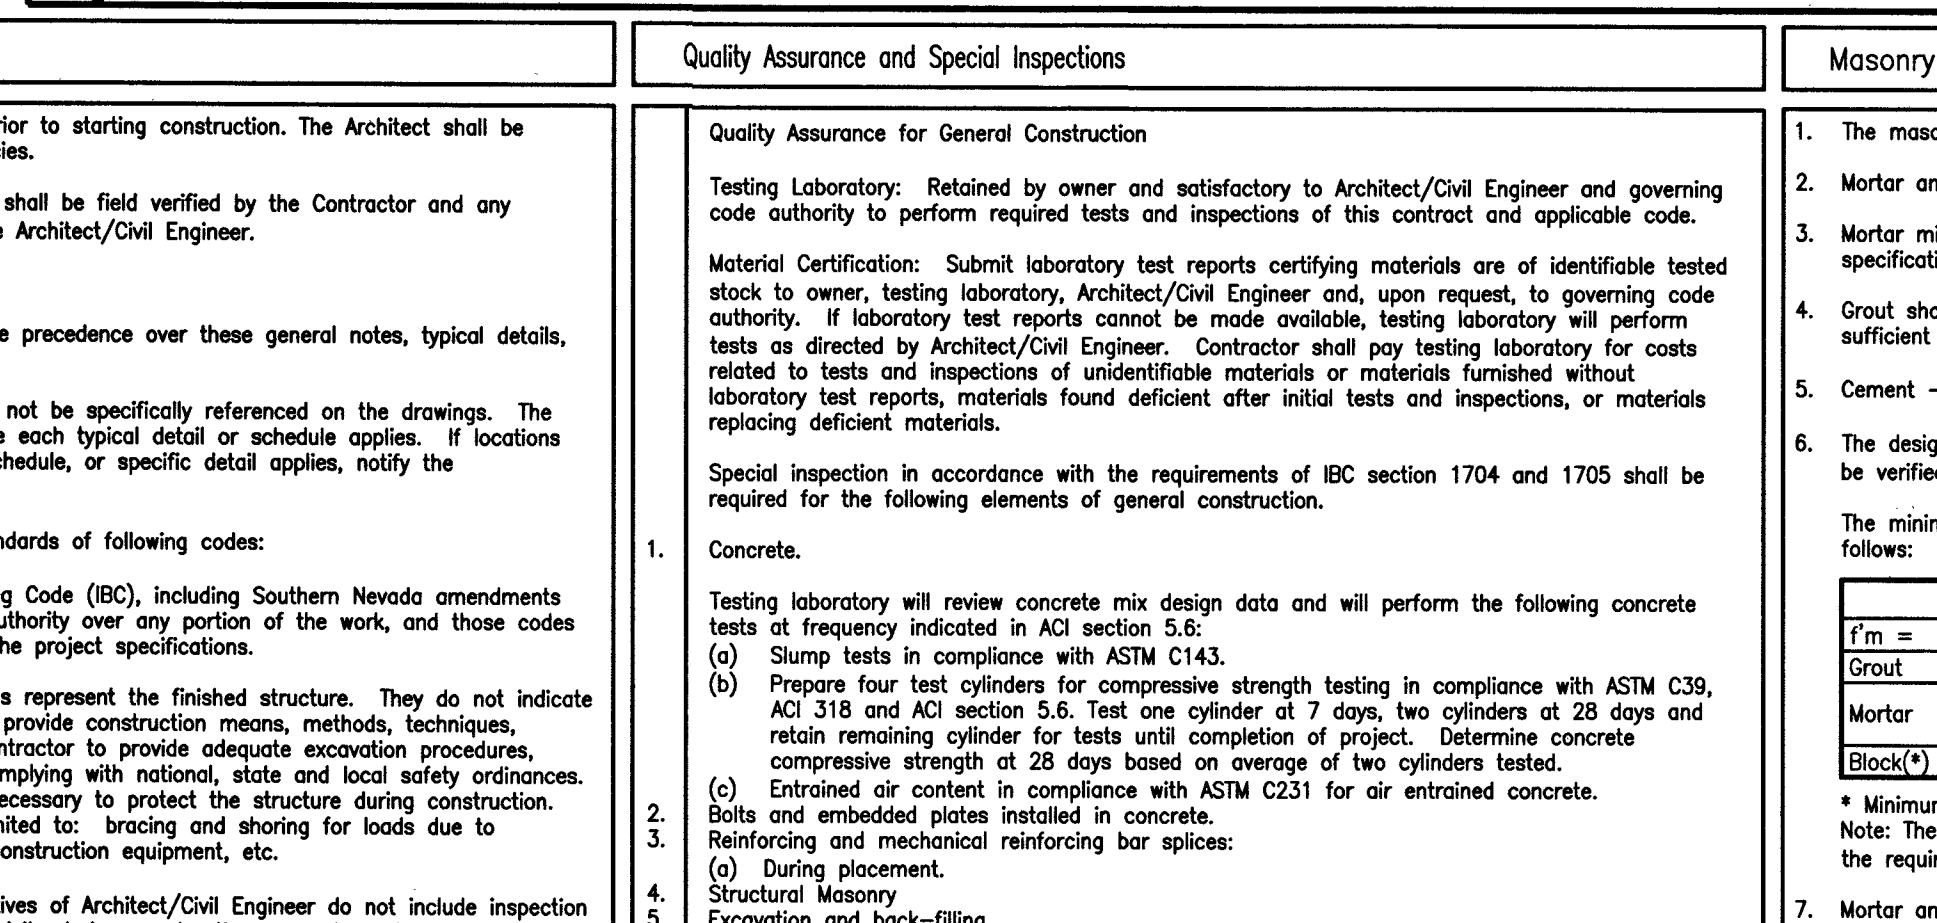


7 BAR BENDS

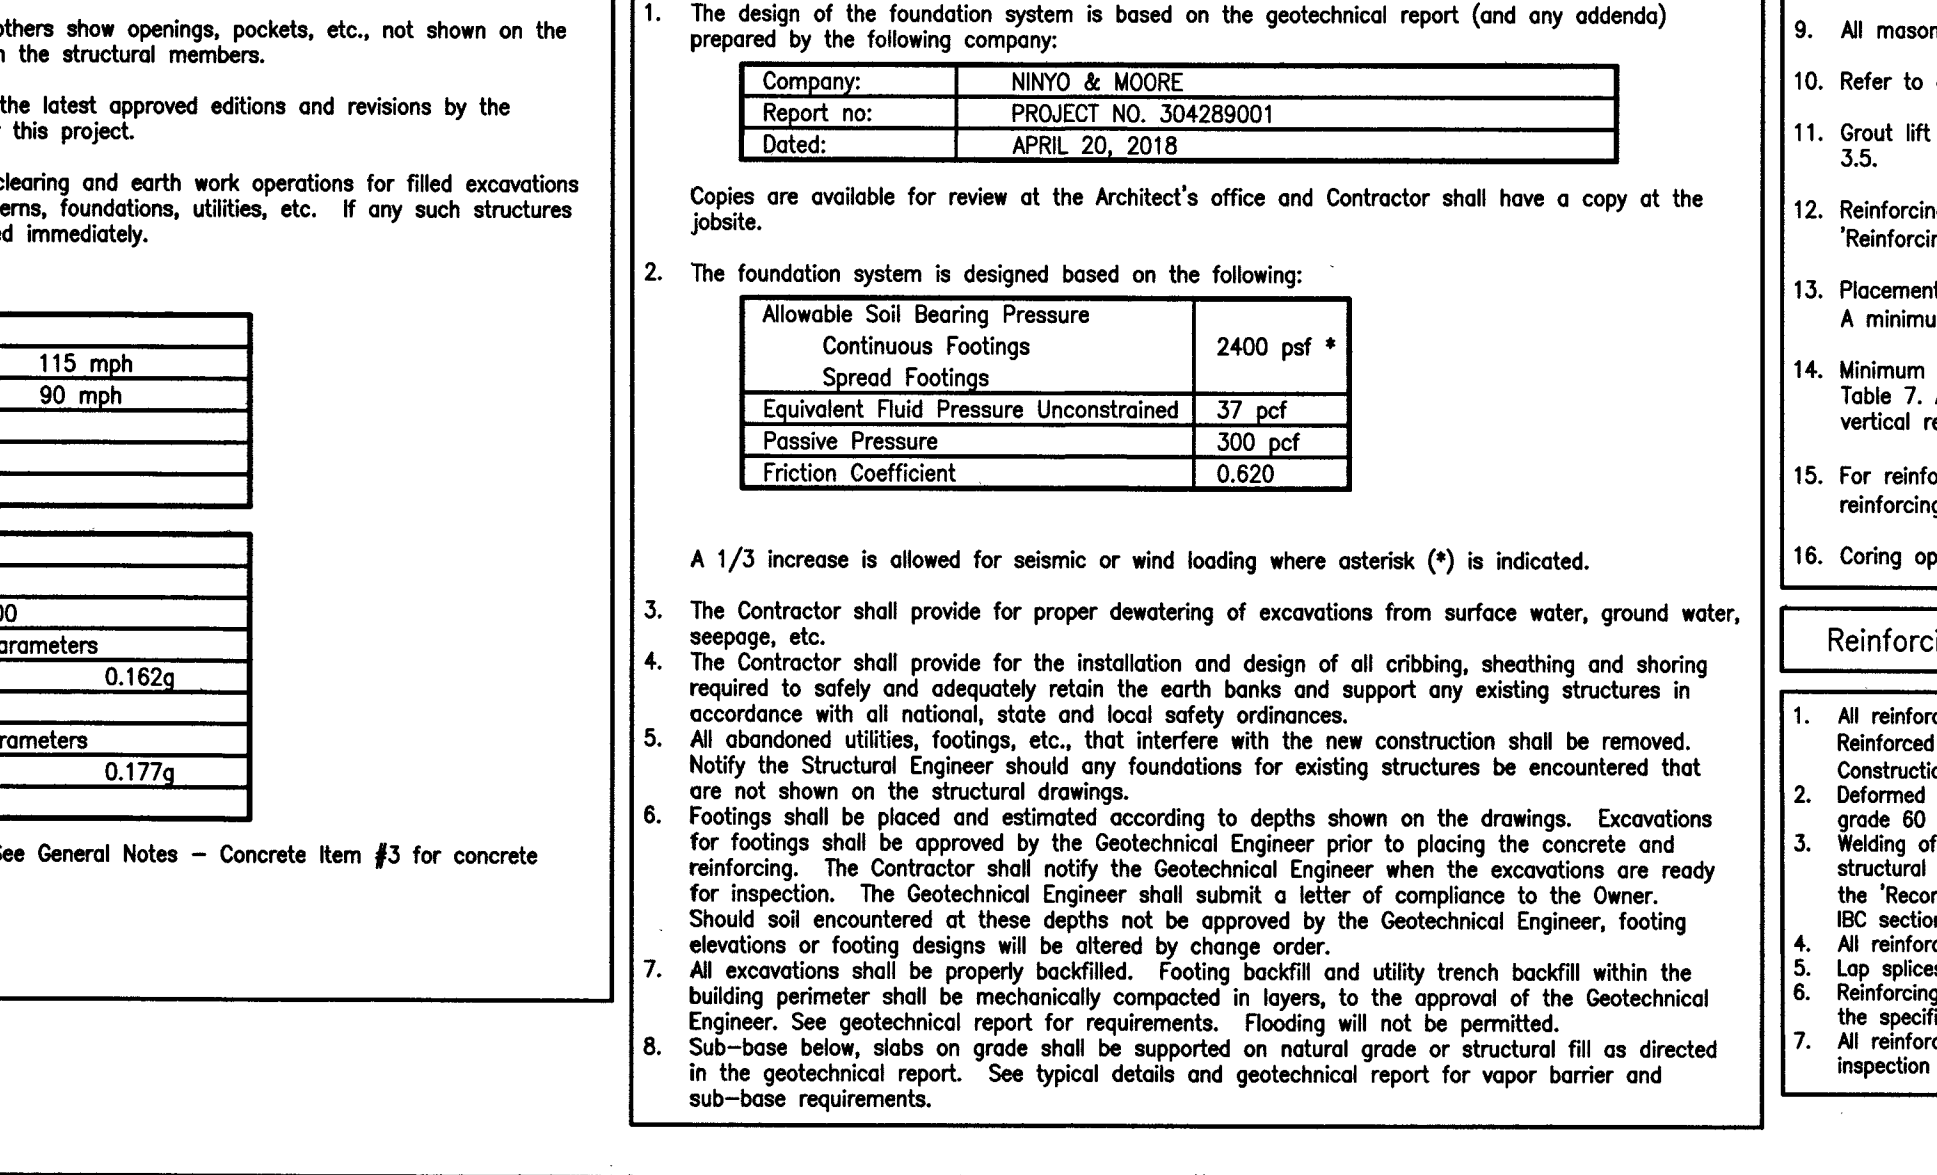


2 STEPPED FOOTING

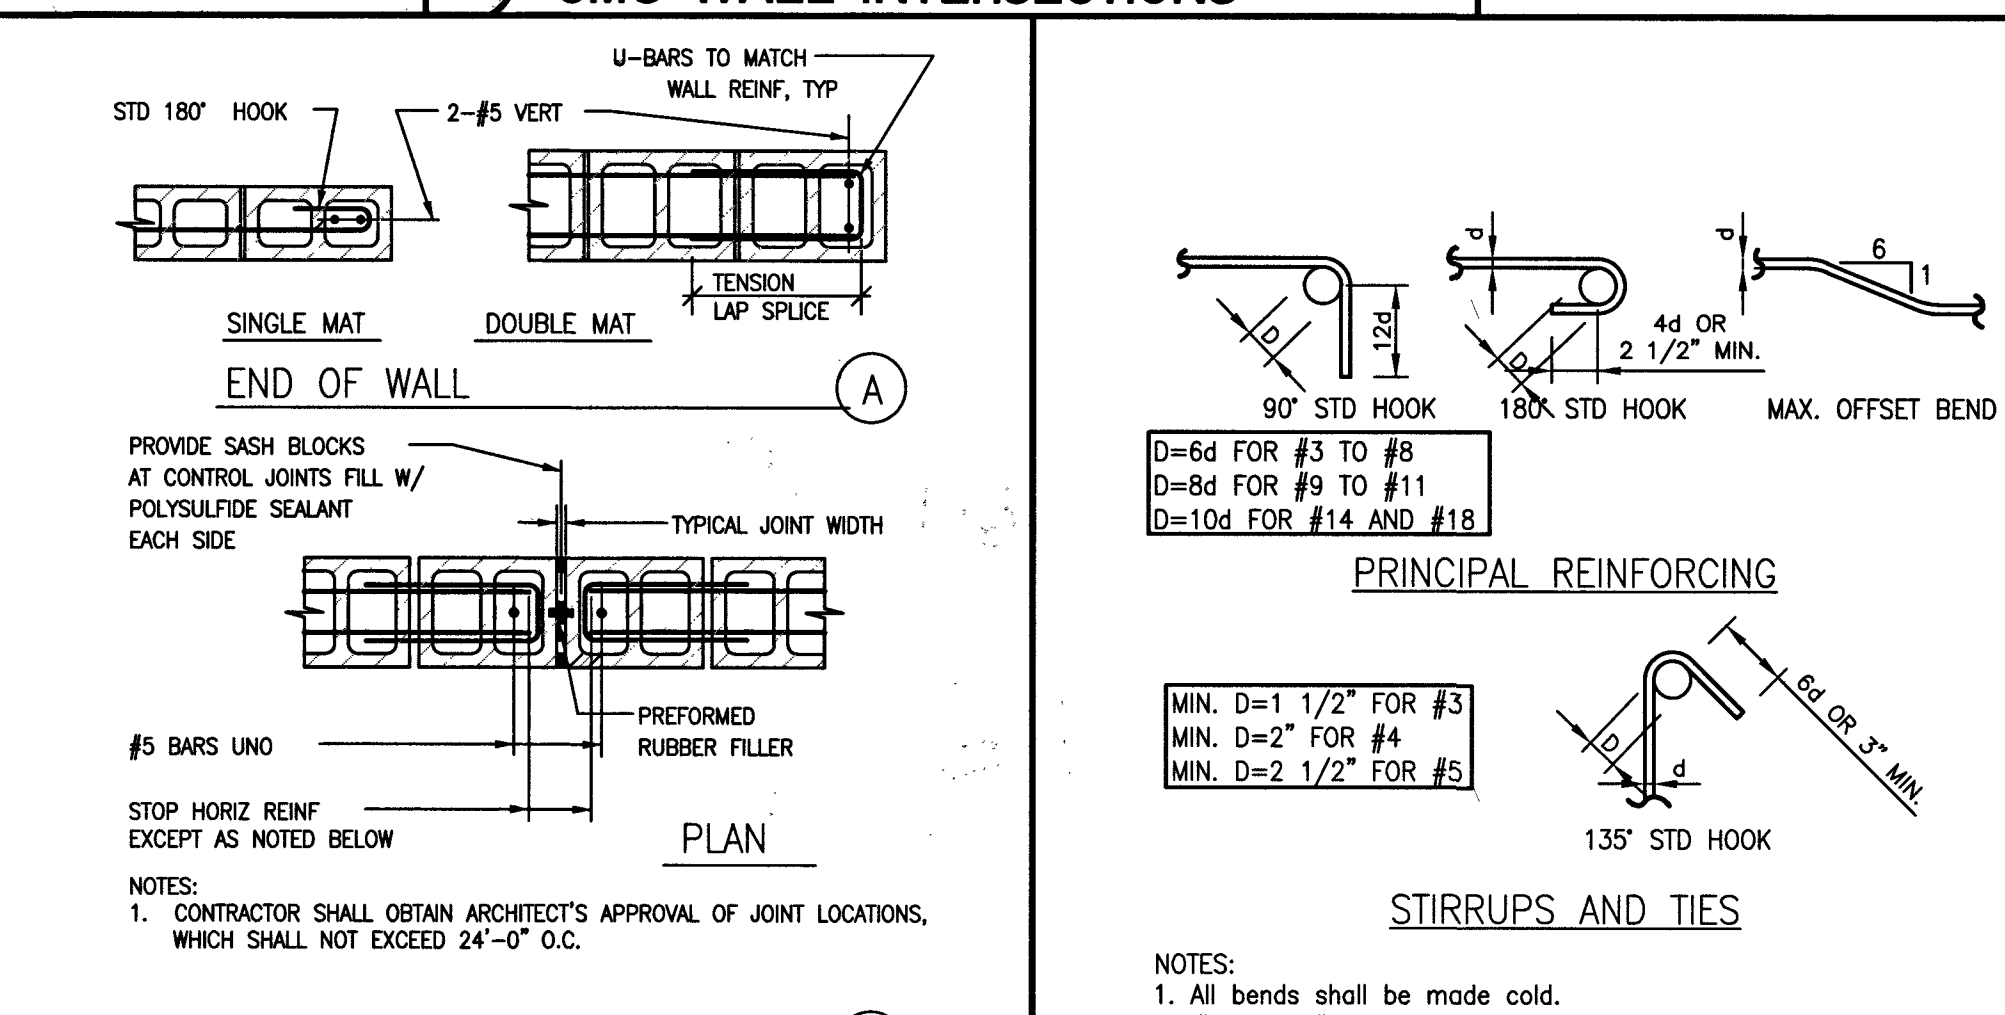

3 CMU WALL INTERSECTIONS

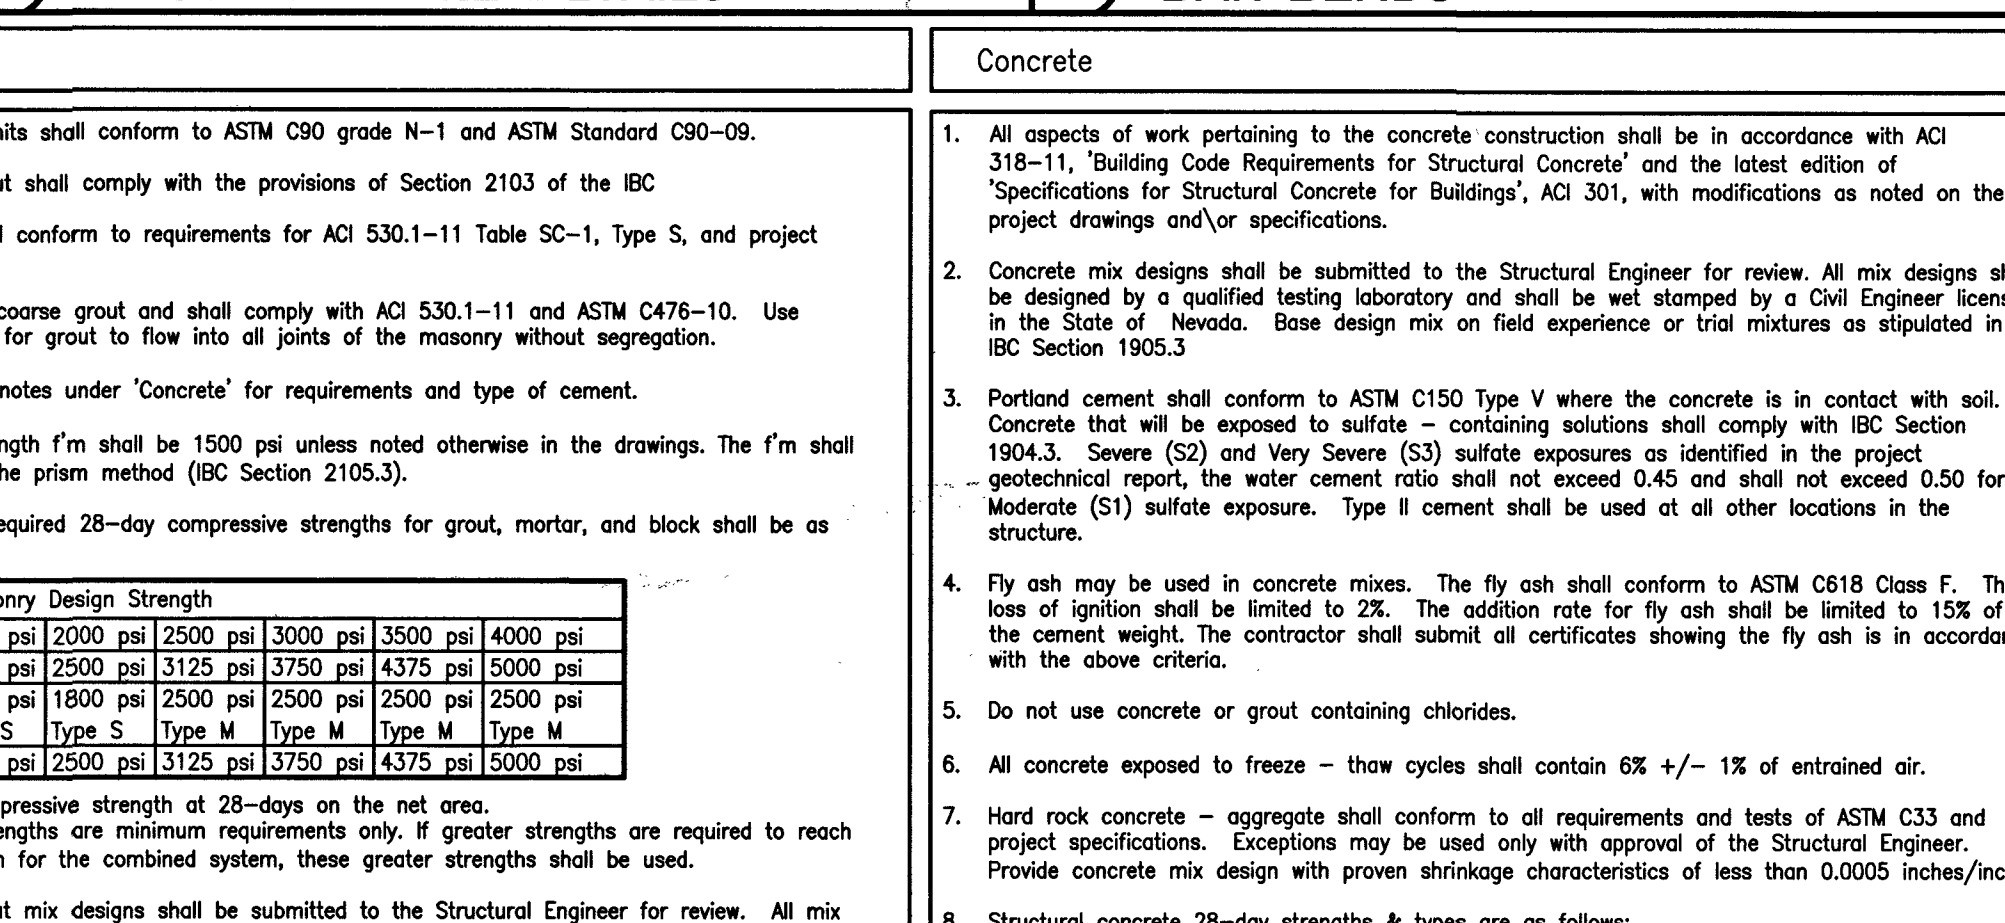

4 FOUNDATION

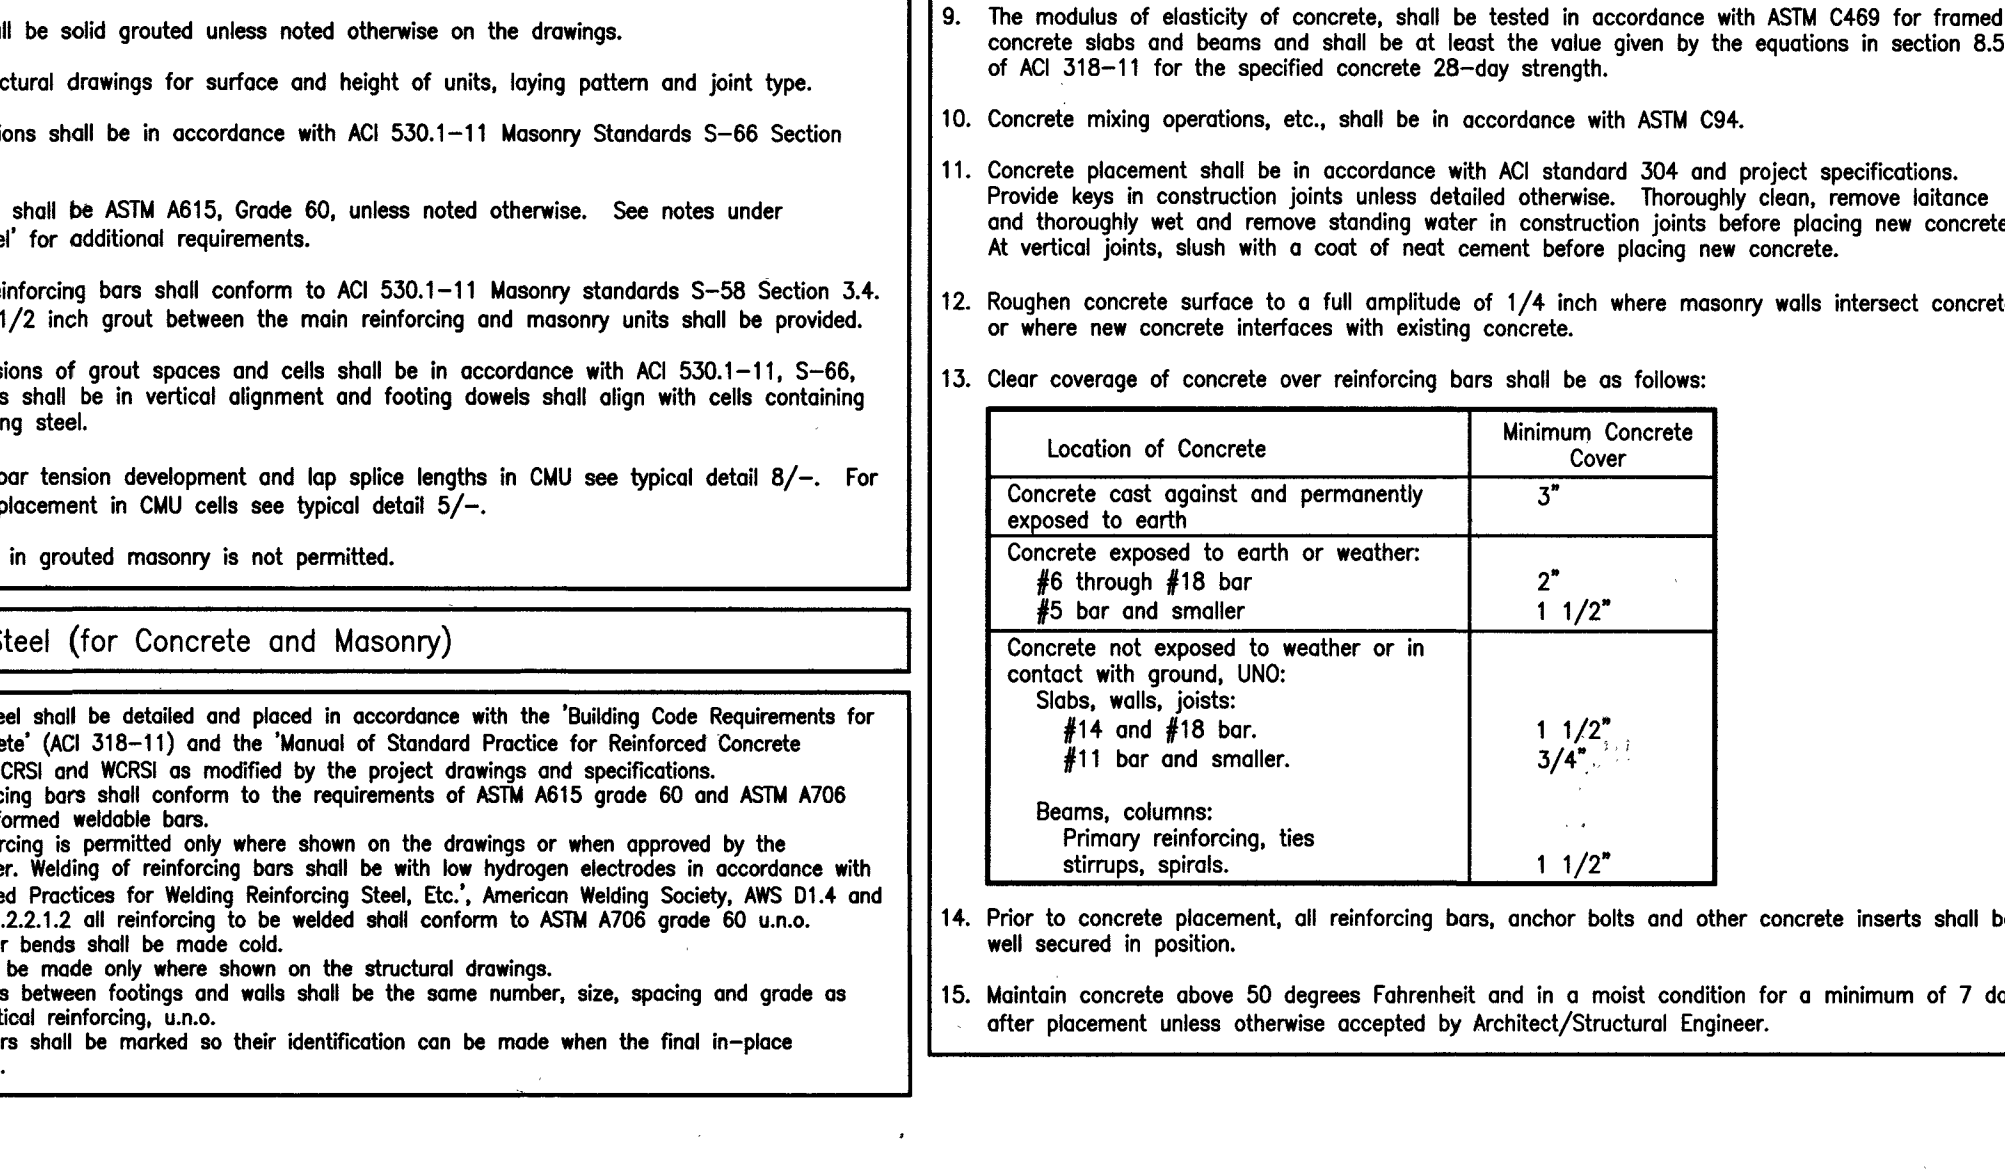

REVISIONS:

REV.	DESCRIPTION	DATE
1	ISSUED FOR PERMIT	11-29-18

CLARK COUNTY SCHOOL DISTRICT
CONSTRUCTION MANAGEMENT DEPARTMENT 1800 MILITARY TRIBUTE PL. HENDERSON NV 89074 PHONE: 702-799-8710

E.W. GRIFFITH ES REPLACEMENT

DETAIL SHEETS STRUCTURAL DETAILS

412

BAR SIZE	f'c = 4500 psi			
	TOP BARS	CASE 1	CASE 2	OTHER BARS
#3	18	27	14	21
#4	24	35	18	27
#5	29	44	23	34
#6	35	53	27	41
#7	51	77	40	59
#8	59	88	45	68
#9	66	99	51	76
#10	73	109	56	84
#11	80	120	62	93
#14	99	148	76	114
#18	132	197	101	152

- NOTES:
- Table for use with normal weight hardrock concrete and grade 60 uncoated reinforcing bars. For lightweight aggregate use 1.35.
 - Top bars are horizontal bars with 12" or more of concrete cast in the member below the bar.
 - For bars enclosed in standard column spirals, use 0.75 d or 12" min.
 - Development length of individual bars within a bundle shall be 1.2 d for that bar in a 3-bar bundle and 1.33 d for a 4-bar bundle.
 - Compression development length (only where indicated on drawings) For grade 60 bars use 22 bar diameters.
 - Case Selection
 - For foundation reinforcement use Case 1 uno.
 - For column reinforcement and dowels use case 1 uno.
 - For beam reinforcement use Case 1 uno.
 - For structural slab reinforcement use Case 2 uno.
 - For slab on grade reinforcement use Case 1 uno.
 - For wall reinforcement and dowels use Case 1 (Except as noted below) uno.
 - For walls with a single mat of steel centered in the wall, use Case 1 for wall reinforcement and dowels uno.
 - For chord steel reinforcement use Case 2 uno.

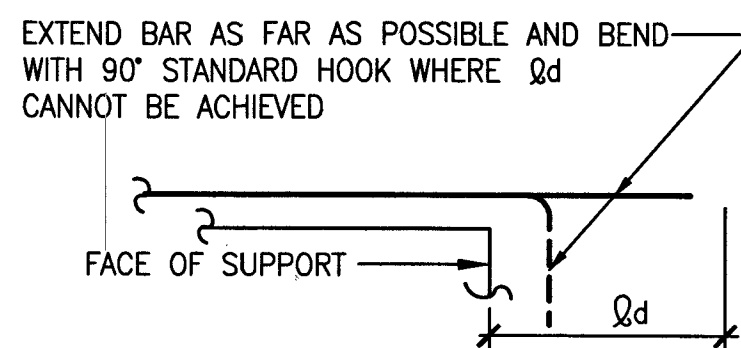

7 TENSION DEVELOPMENT LENGTH (CONCRETE ONLY)


NOT TO SCALE

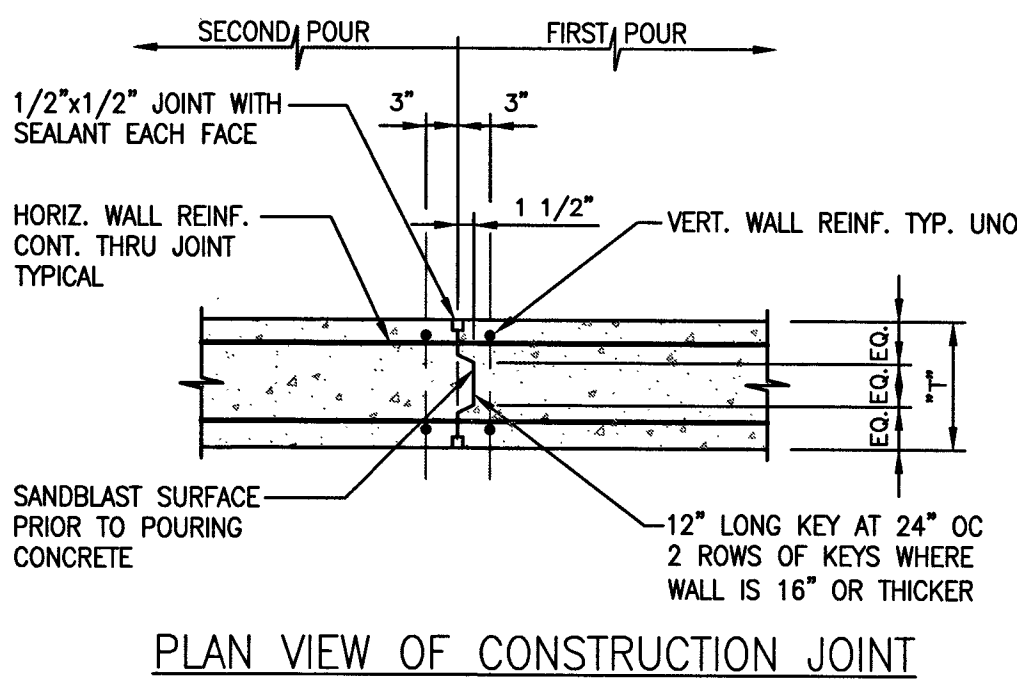

- NOTES:
- Provide construction joints at 40'-0" OC maximum.
 - Location of joints shall be approved by the architect prior to constructing forms or placing concrete.

8 VERTICAL WALL CONSTRUCTION JOINT

NOT TO SCALE

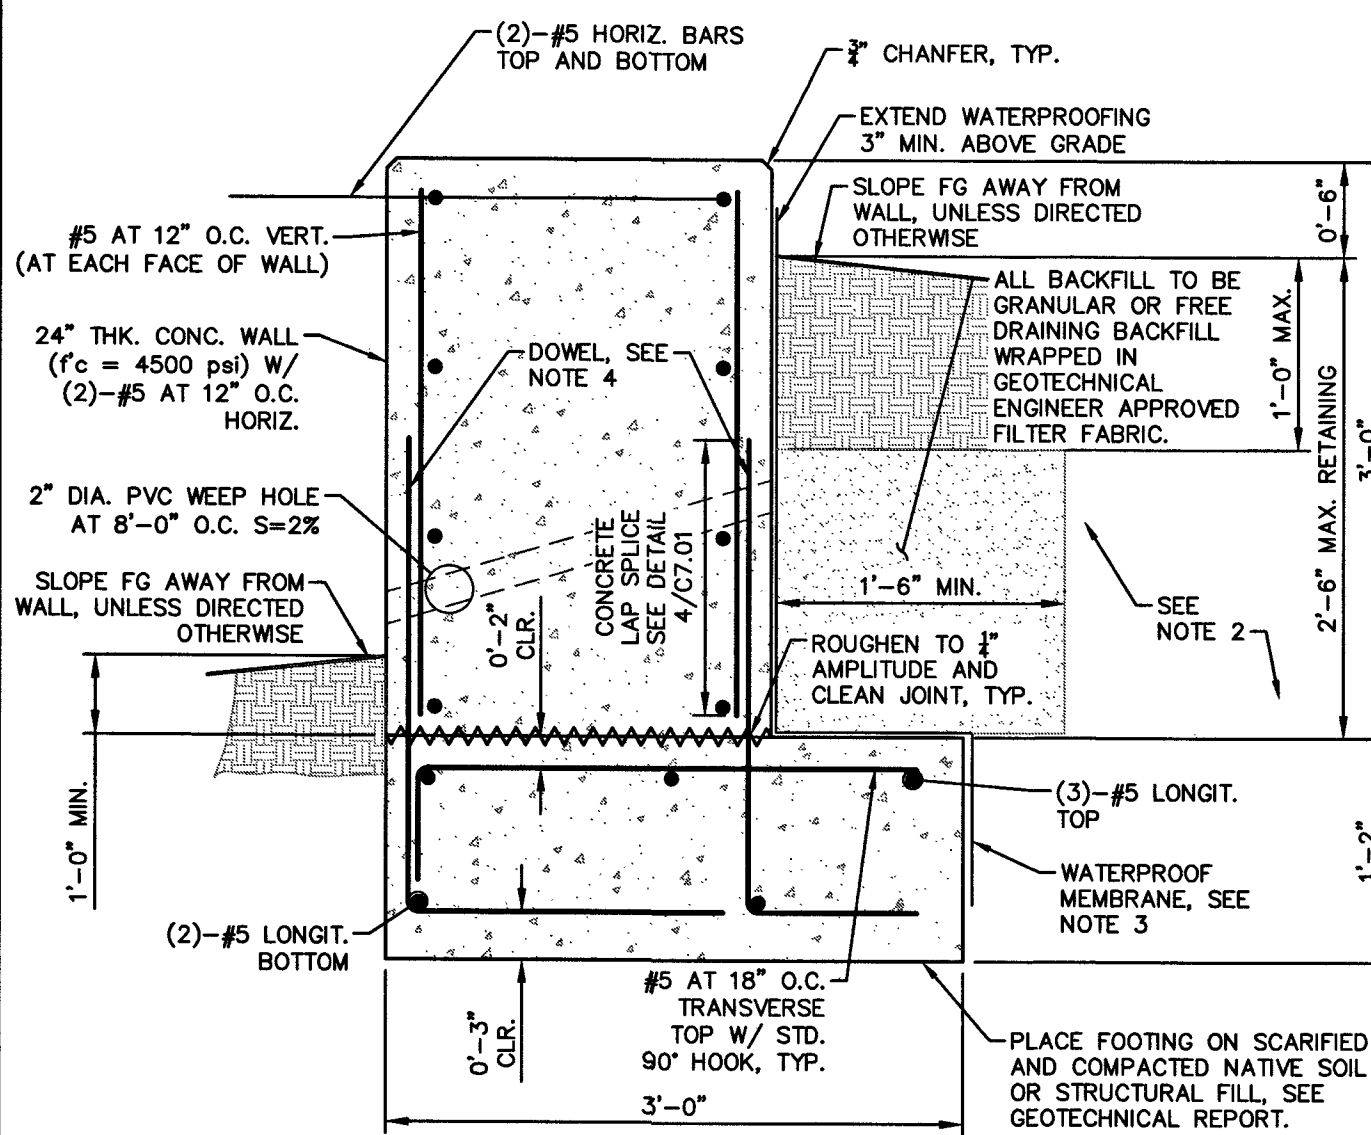


WALL NOTES

- NOTES:
- See detail 8/C7.02 for concrete wall control joint.
 - Structural fill, see geotechnical report for requirements.
 - Apply EOCBASE II or approved equivalent for base protection and protect with Delta MS drain fabric or approved equivalent. Extend weep holes through Delta MS drain fabric into free draining backfill. Seal all crack control/expansion joints with a backer rod and flexible joint sealant on front and back of wall.
 - Provide dowels to match size and spacing of vertical wall reinf. for lap length in concrete see detail 4/C7.01.

5 RETAINING WALL AT CONCRETE BENCH RAISED PLANTER

NOT TO SCALE

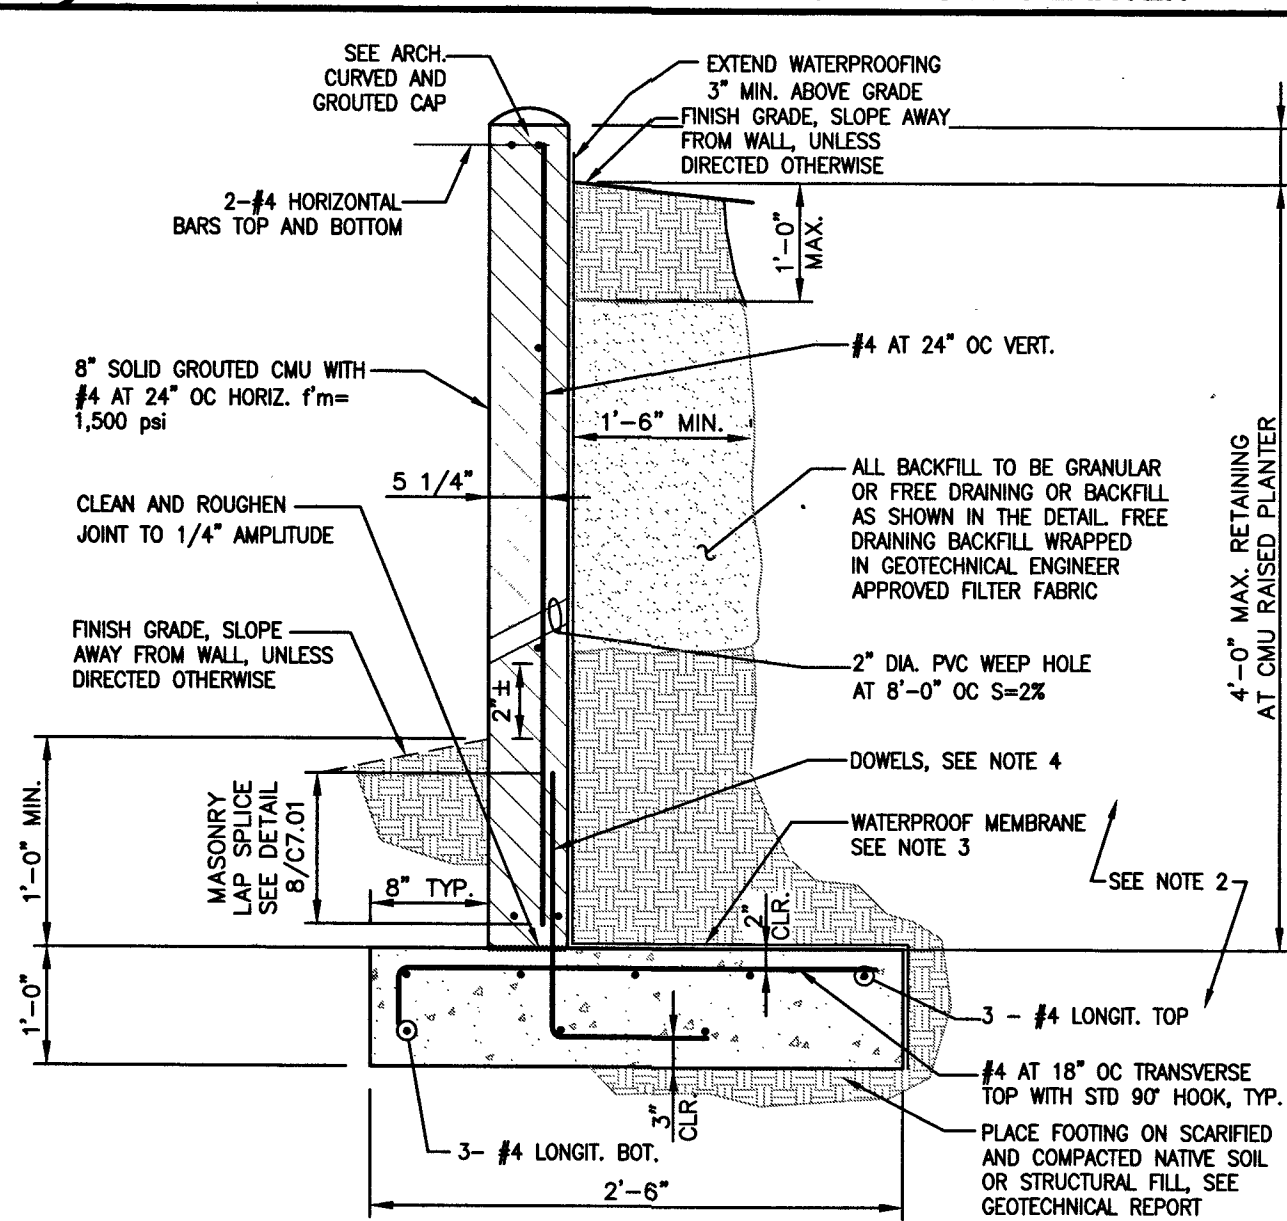


WALL NOTES

- NOTES:
- See detail 6/C7.01 for wall control joint.
 - Structural fill, see geotechnical report for requirements.
 - Apply EOCBASE II or approved equivalent for base protection and protect with Delta MS drain fabric or approved equivalent. Extend weep holes through Delta MS drain fabric into free draining backfill. Seal all crack control/expansion joints with a backer rod and flexible joint sealant on front and back of wall.
 - Provide dowels to match size and spacing of vertical wall reinf. for lap length in CMU see detail 8/C7.01.

6 RETAINING WALL ALONG RAISED PLANTER

NOT TO SCALE

Retaining Wall Max Height	Wall Reinforcement	Footing Reinforcement			
		Width of Footing	Longitudinal Bars Top	Longitudinal Bars Bottom	Transverse Bars Top With STD 90° Hook, Typ.
7'-0"	#5 at 16" o.c. Vert and #5 at 24" o.c. Horiz	5'-0"	6-#5	3-#5	#5 at 12" O.C.
5'-0"	#5 at 24" o.c. Vert and #5 at 24" o.c. Horiz	4'-0"	5-#5	3-#5	#5 at 18" O.C.
3'-0"	#5 at 32" o.c. Vert and #5 at 24" o.c. Horiz	2'-0"	3-#5	3-#5	#5 at 18" O.C.

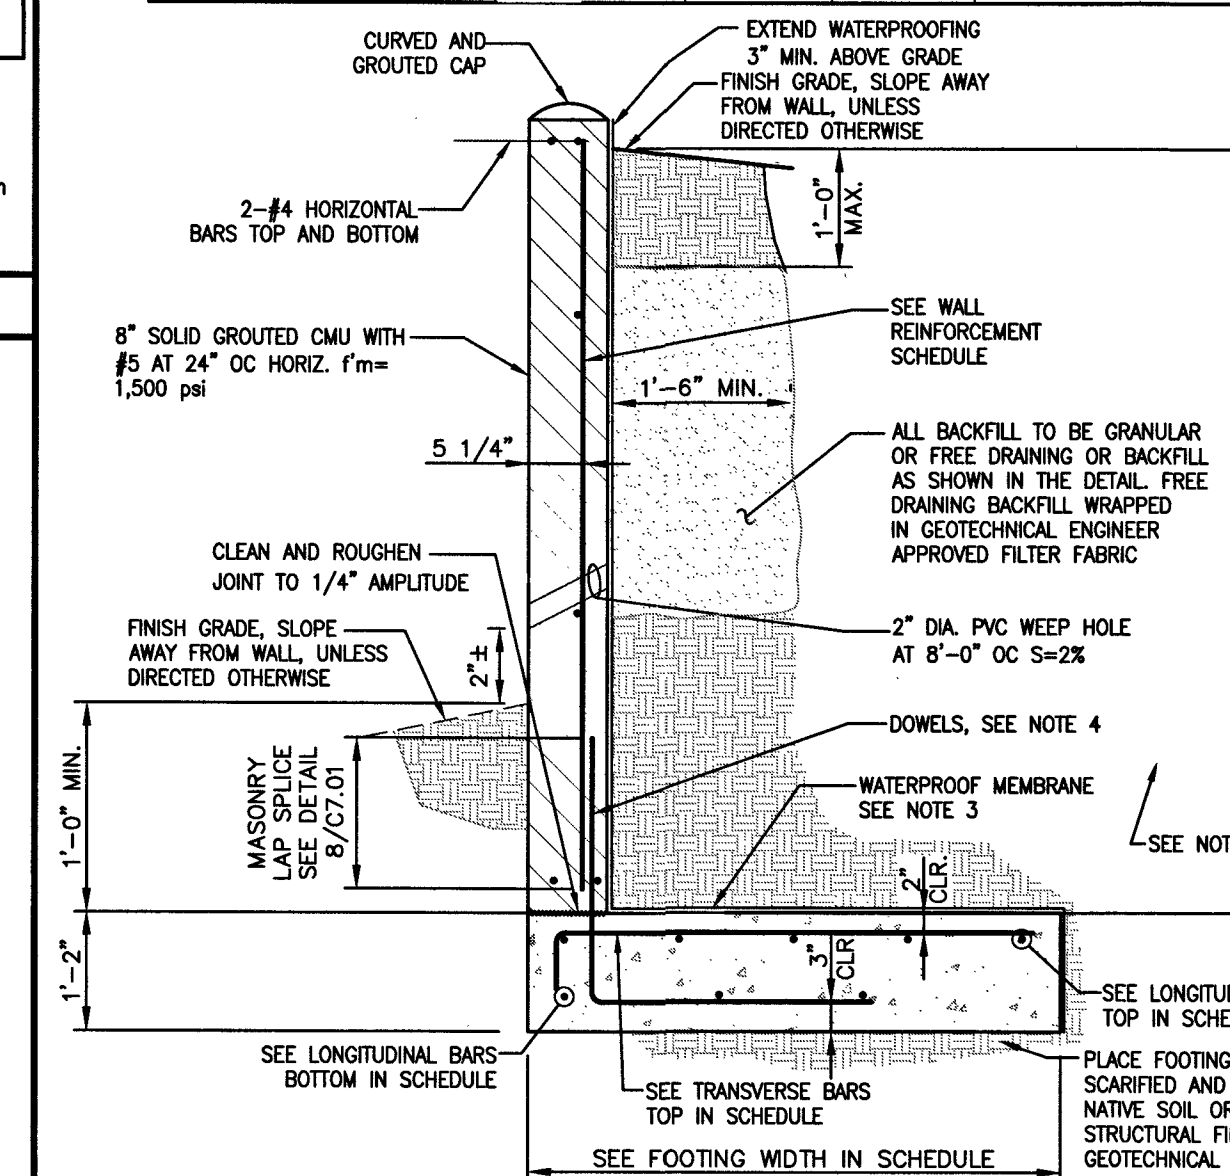


WALL NOTES

- NOTES:
- See detail 6/C7.01 for wall control joint.
 - Structural fill, see geotechnical report for requirements.
 - Apply EOCBASE II or approved equivalent for base protection and protect with Delta MS drain fabric or approved equivalent. Extend weep holes through Delta MS drain fabric into free draining backfill. Seal all crack control/expansion joints with a backer rod and flexible joint sealant on front and back of wall.
 - Provide dowels to match size and spacing of vertical wall reinf. for lap length in CMU see detail 8/C7.01.

4 RETAINING WALL ON SITE "L" FOOTING


NOT TO SCALE

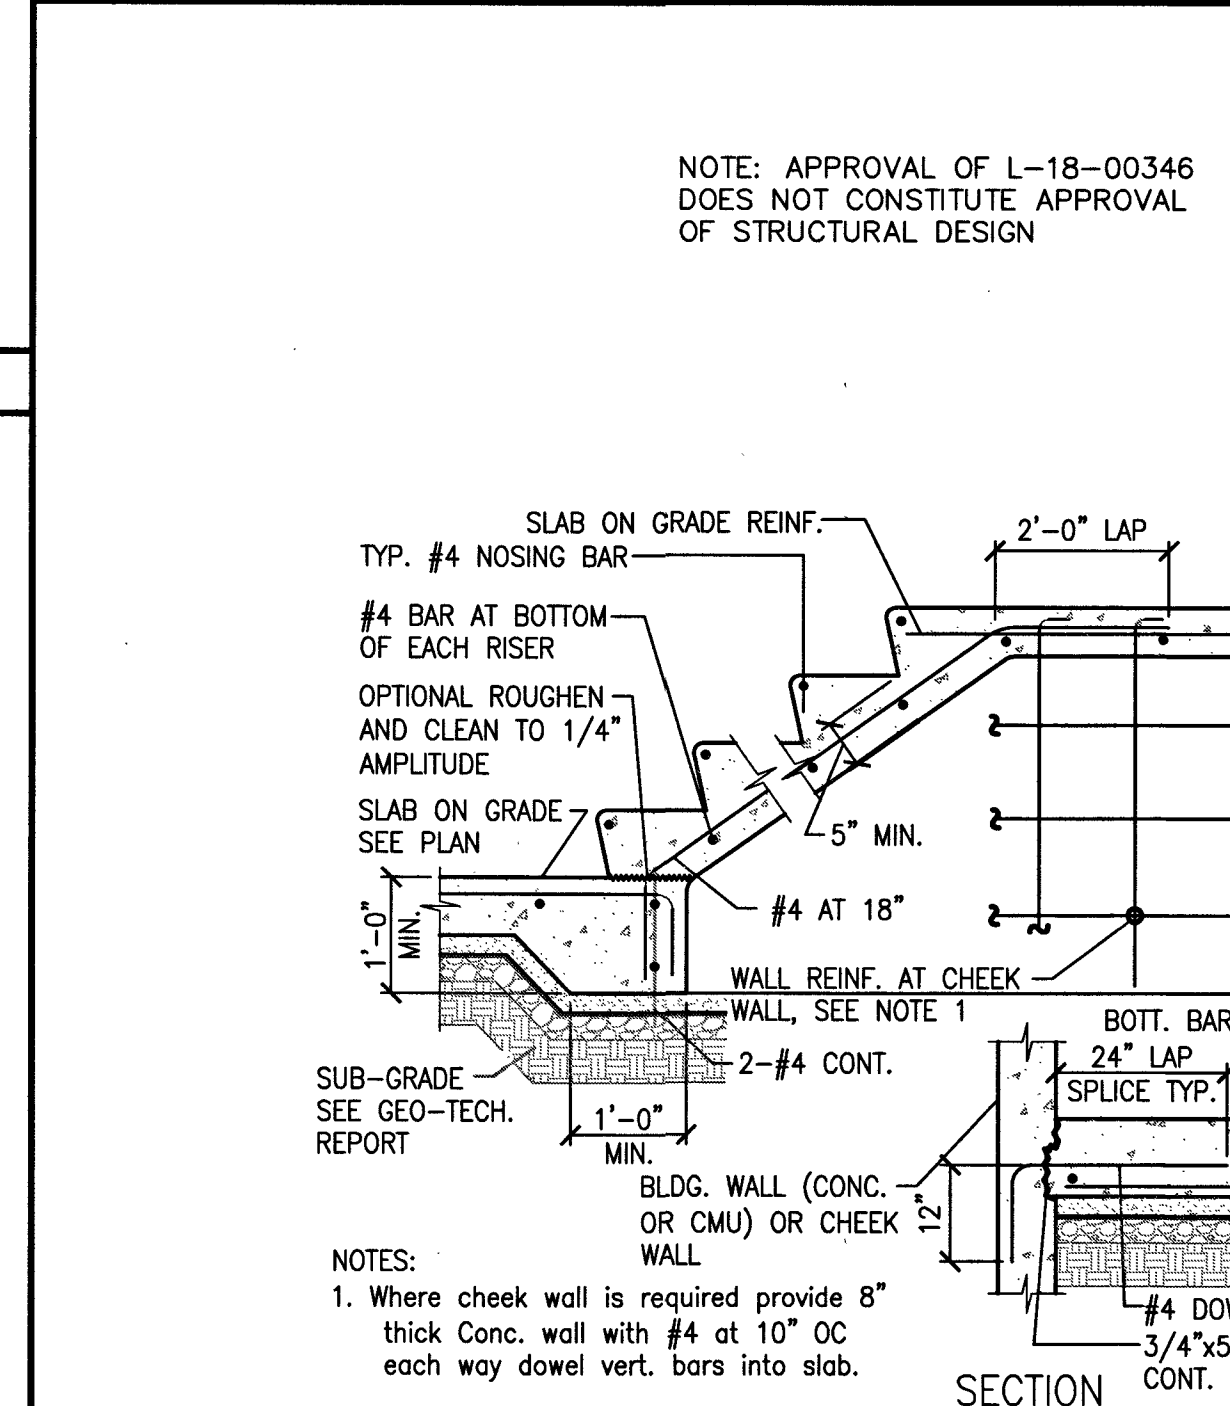

3 CONCRETE STAIR ON GRADE

NOT TO SCALE

Retaining Wall Max Height	Wall Reinforcement	Footing Reinforcement			
		Width of Footing	Longitudinal Bars Top	Longitudinal Bars Bottom	Transverse Bars Top With STD 90° Hook, Typ.
12"	#6 at 16" o.c. Vert and #5 at 24" o.c. Horiz	7'-3"	8-#5	3-#5	#5 at 15" O.C.
8"	#6 at 16" o.c. Vert and #5 at 24" o.c. Horiz	5'-0"	6-#5	3-#5	#5 at 18" O.C.
8"	#6 at 16" o.c. Vert and #5 at 24" o.c. Horiz	2'-9"	3-#5	3-#5	#5 at 18" O.C.

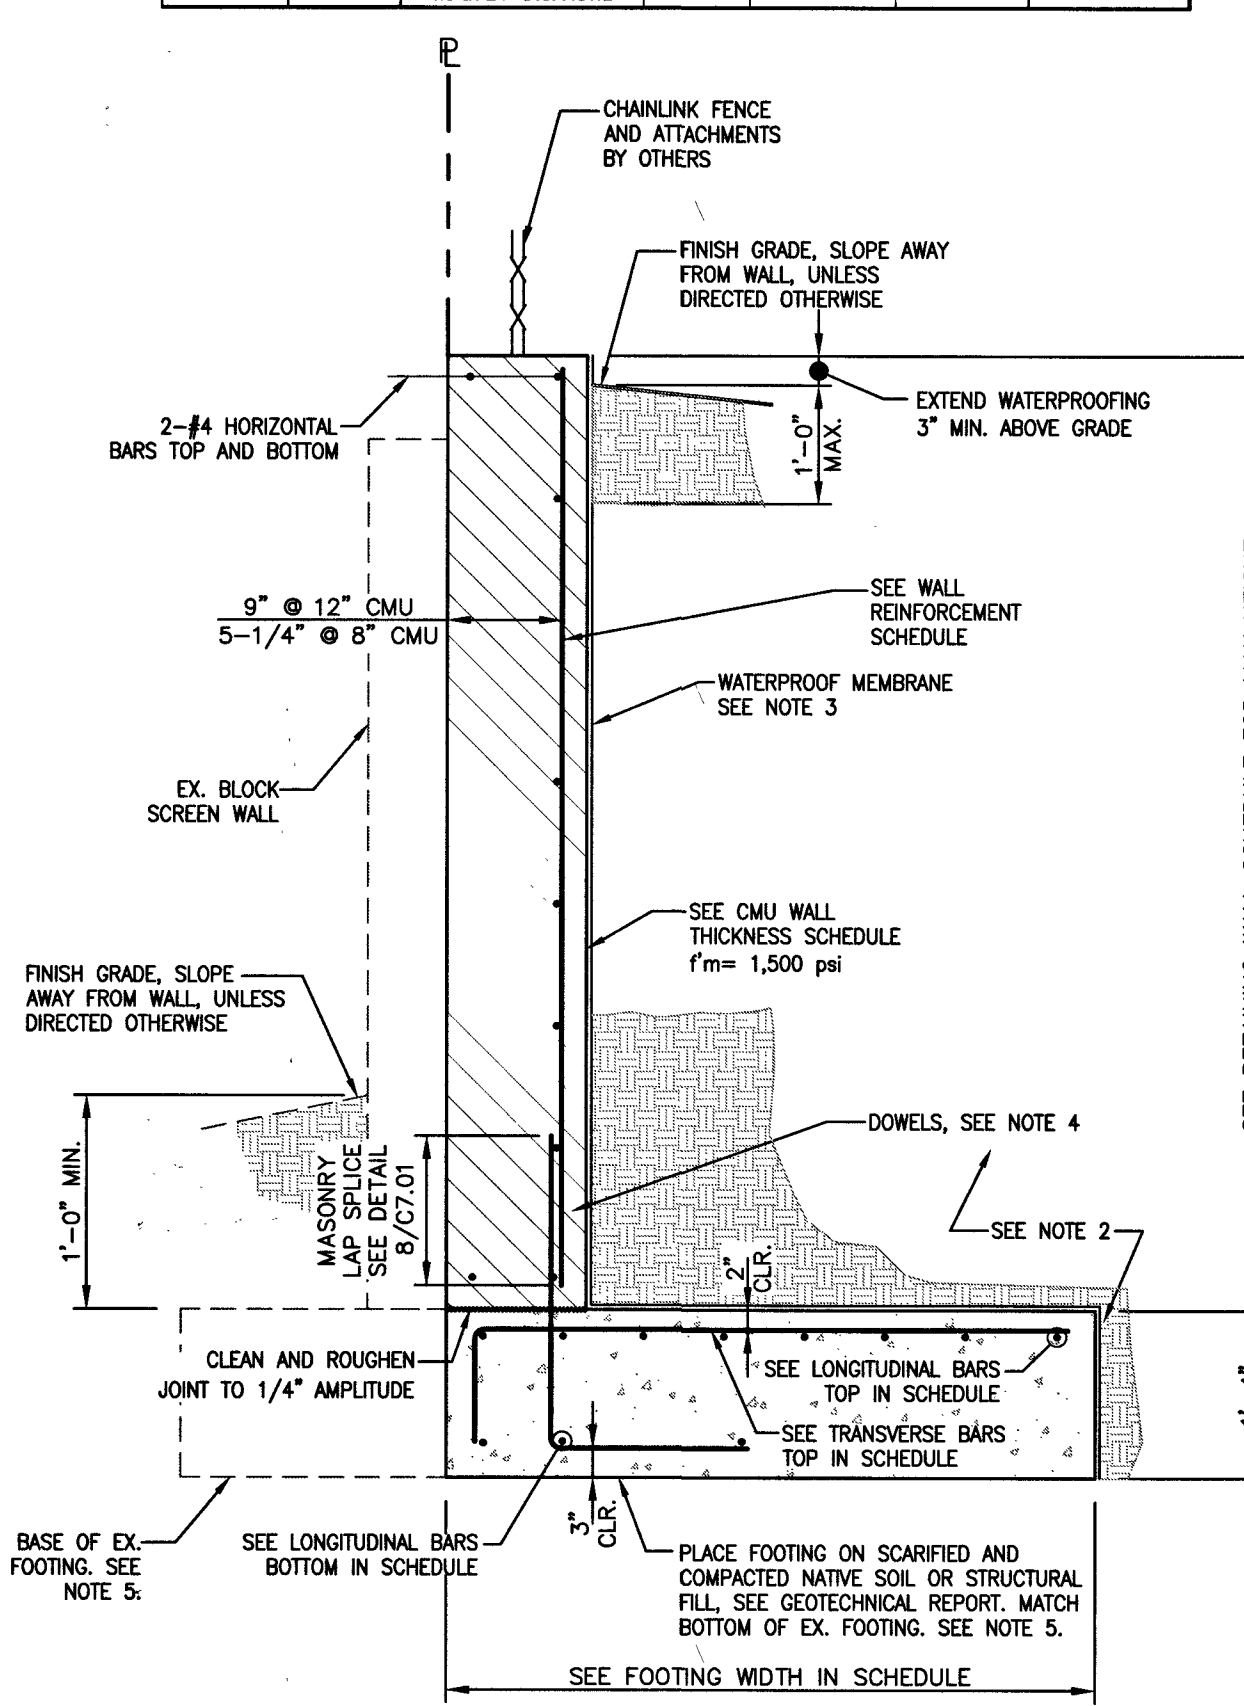


WALL NOTES

- NOTES:
- See detail 6/C7.01 for wall control joint.
 - Structural fill, see geotechnical report for requirements.
 - Apply EOCBASE II or approved equivalent for base protection and protect with Delta MS drain fabric or approved equivalent. Extend weep holes through Delta MS drain fabric into free draining backfill. Seal all crack control/expansion joints with a backer rod and flexible joint sealant on front and back of wall.
 - Provide dowels to match size and spacing of vertical wall reinf. for lap length in CMU see detail 8/C7.01.
 - Contractor to field verify base of existing screen wall footing. Contractor to contact civil engineer if depth causes retaining height to exceed max.

2 RETAINING WALL ON PROPERTY LINE

NOT TO SCALE

Retaining Wall Max Height	Wall Reinforcement	Toe Width	Footing Reinforcement			
			Width of Footing	Longitudinal Bars Top	Longitudinal Bars Bottom	Transverse Bars Top With STD 90° Hook, Typ.
7'-0"	#5 at 16" o.c. Vert and #5 at 24" o.c. Horiz	12"	5'-0"	6-#5	3-#5	#5 at 12" O.C.
5'-0"	#5 at 24" o.c. Vert and #5 at 24" o.c. Horiz	12"	4'-0"	5-#5	3-#5	#5 at 18" O.C.
3'-0"	#5 at 32" o.c. Vert and #5 at 24" o.c. Horiz	8"	2'-0"	3-#5	3-#5	#5 at 18" O.C.

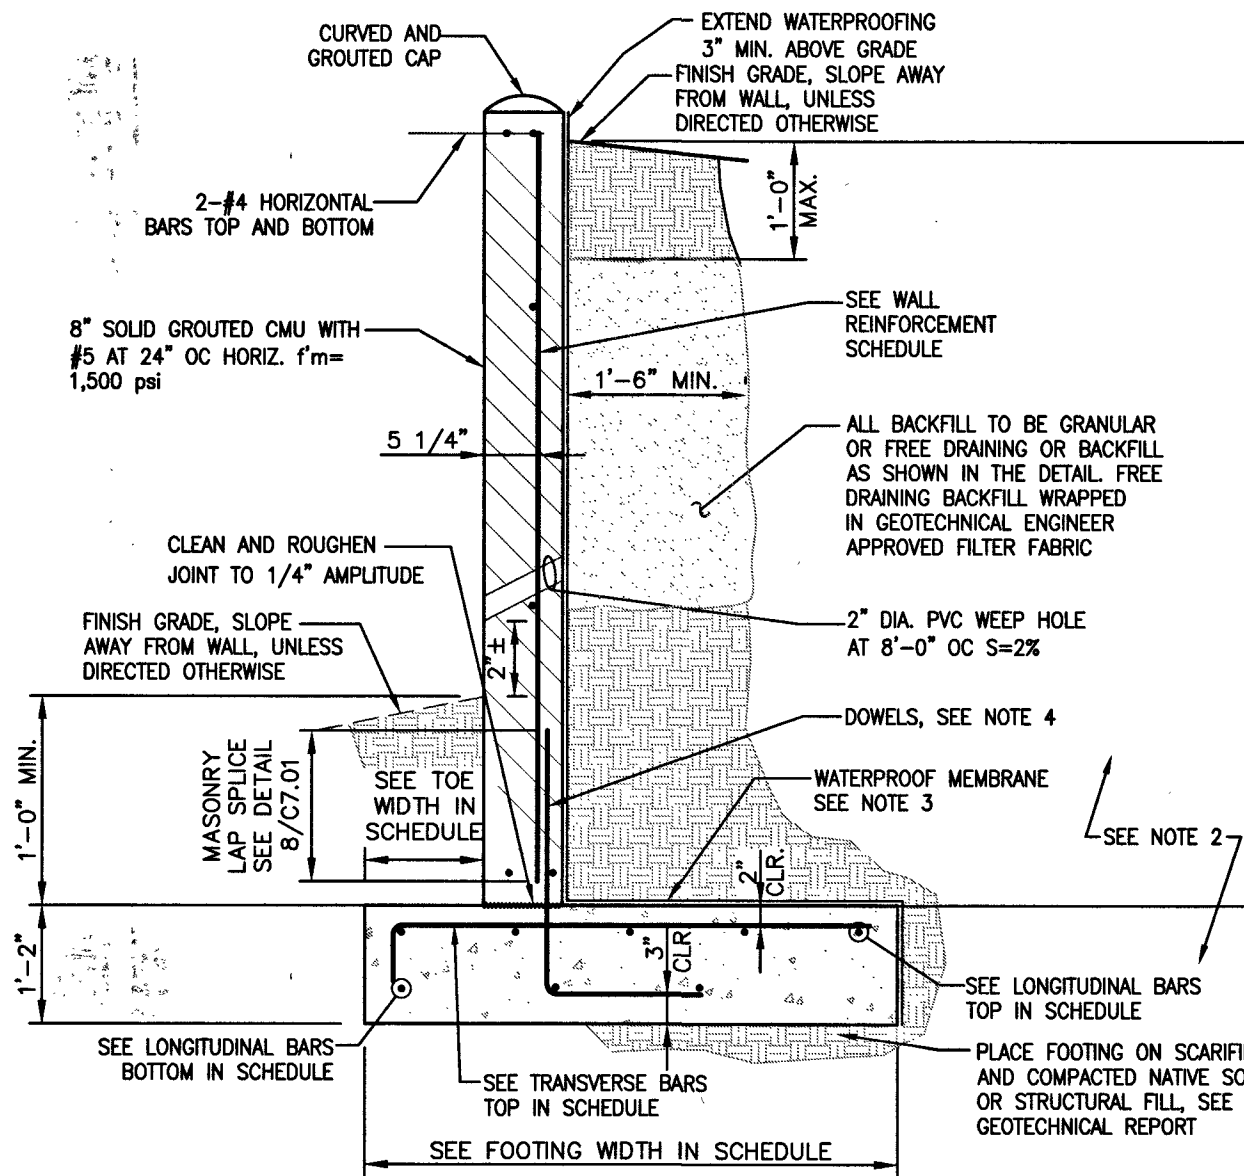

WALL NOTES

- NOTES:
- See detail 6/C7.01 for wall control joint.
 - Structural fill, see geotechnical report for requirements.
 - Apply EOCBASE II or approved equivalent for base protection and protect with Delta MS drain fabric or approved equivalent. Extend weep holes through Delta MS drain fabric into free draining backfill. Seal all crack control/expansion joints with a backer rod and flexible joint sealant on front and back of wall.
 - Provide dowels to match size and spacing of vertical wall reinf. for lap length in CMU see detail 8/C7.01.

1 RETAINING WALL ONSITE

NOT TO SCALE

REVISIONS:

REV.	DESCRIPTION	DATE

3883 Howard Hughes Pkwy
Suite 650
Las Vegas, NV 89169
Tel: 702.893.2800
Fax: 702.893.2805

Gensler

CONSULTANT:

CLARK COUNTY SCHOOL DISTRICT
CONSTRUCTION MANAGEMENT 180 MILITARY TRIBUTE PL. HENDERSON, NV 89074 PHONE: 702-799-8710

PROJECT: **E.W. GRIFFITH ES REPLACEMENT**

DRAWING TITLE: **DETAIL SHEETS STRUCTURAL WALLS**

SHEET NO: **118-02469 C7.02**

DATE: 11-29-18
DRAWN BY: NMG
SUBMITTAL: CLV
PROJECT NO: 171208

ASBESTOS WORK IS:
☐ REQUIRED ☐ NOT REQUIRED

0001621

412