
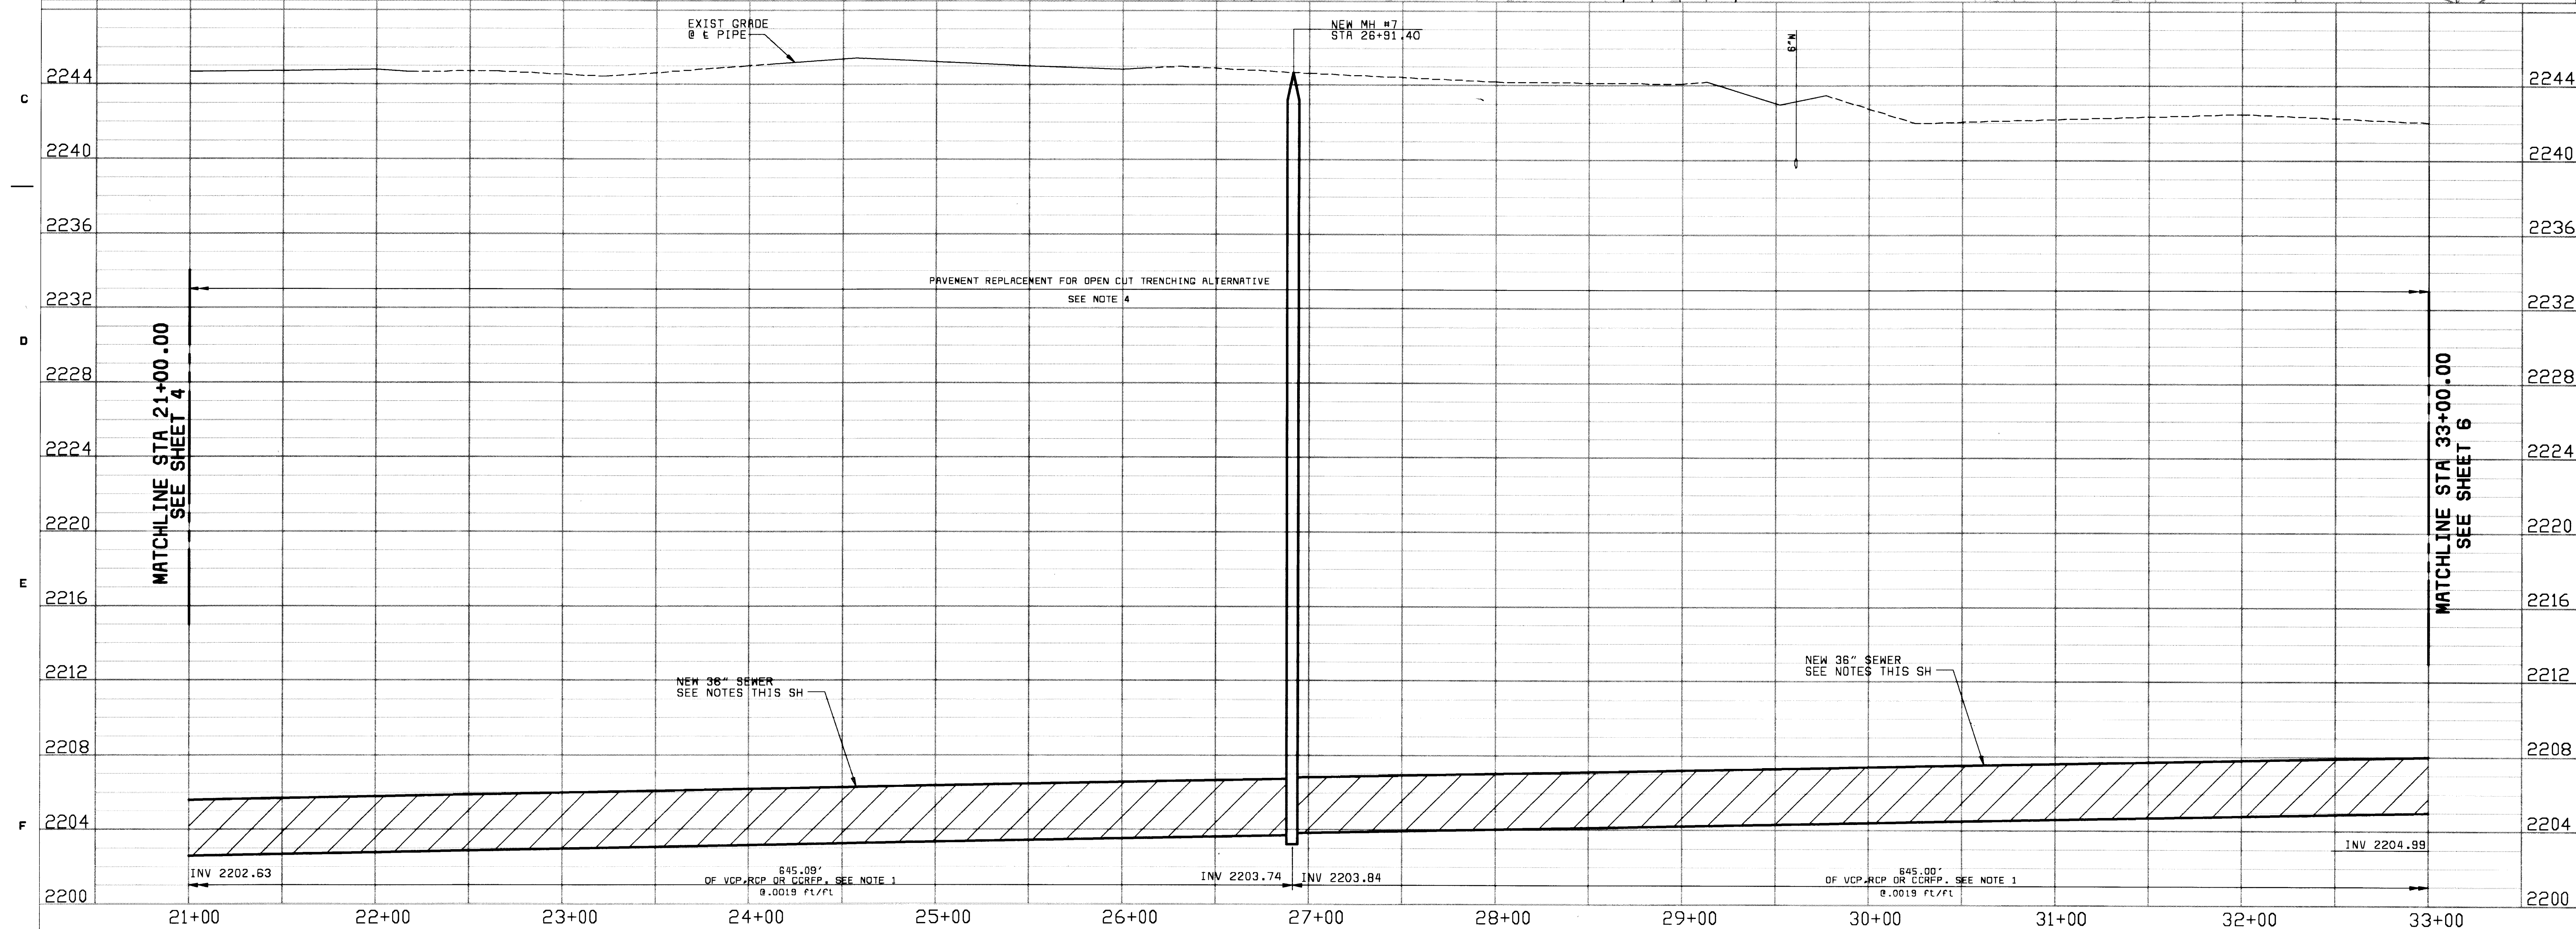



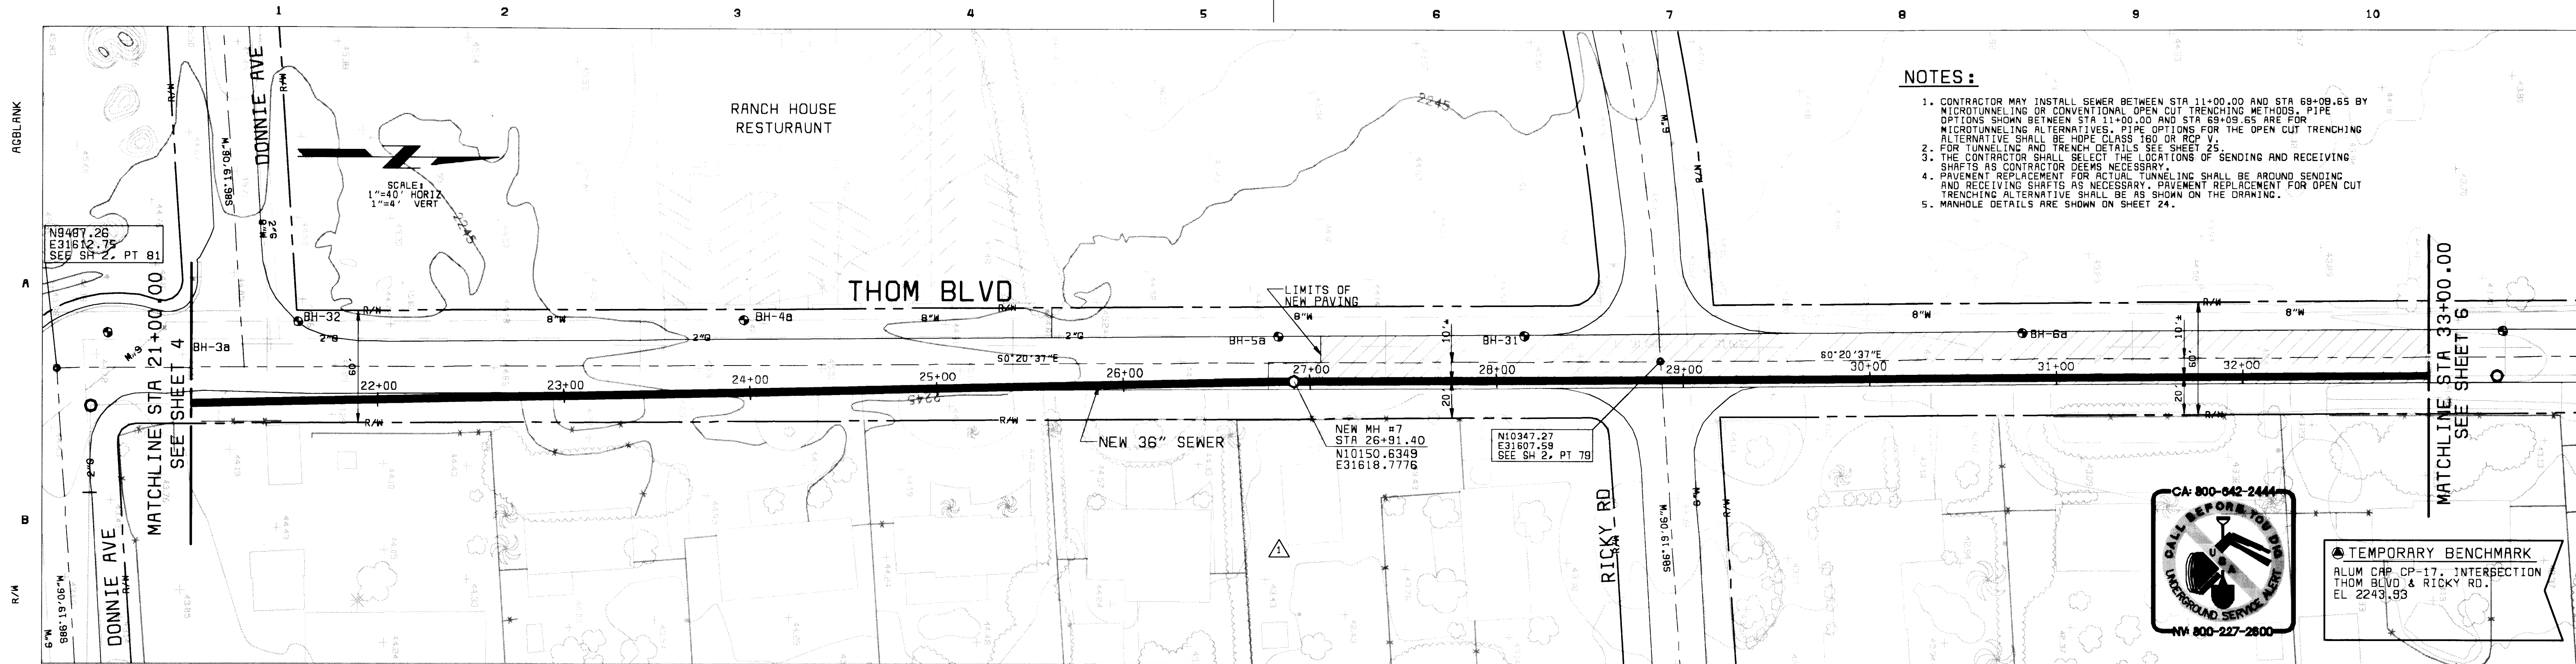


59-1073

CBS00000

FCB00000

	</
--	--	----

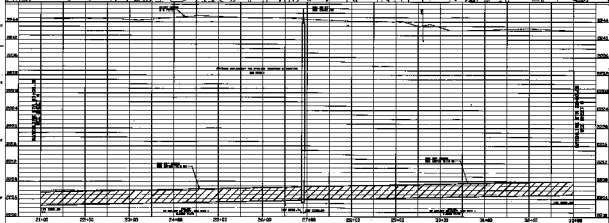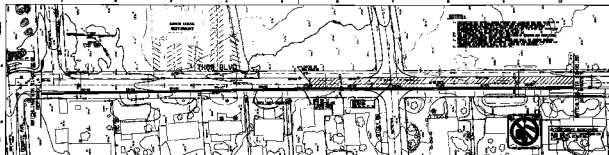

PLANS: 100% COMPLETE ELEVATIONS: 100% COMPLETE NOTES: 100% COMPLETE		DATE: 10/1/00 BY: J. L. LEE CHECKED: J. L. LEE APPROVED: J. L. LEE	CITY OF LAS VEGAS DEPARTMENT OF PUBLIC WORKS SEWER DIVISION/SEWER INTERCEPTOR	SHEET NO. 307-0728 PLAN AND PROFILE STA 23+00.00 TO STA 27+00.00	SHEET 3 OF 26
---	--	---	---	--	---------------