
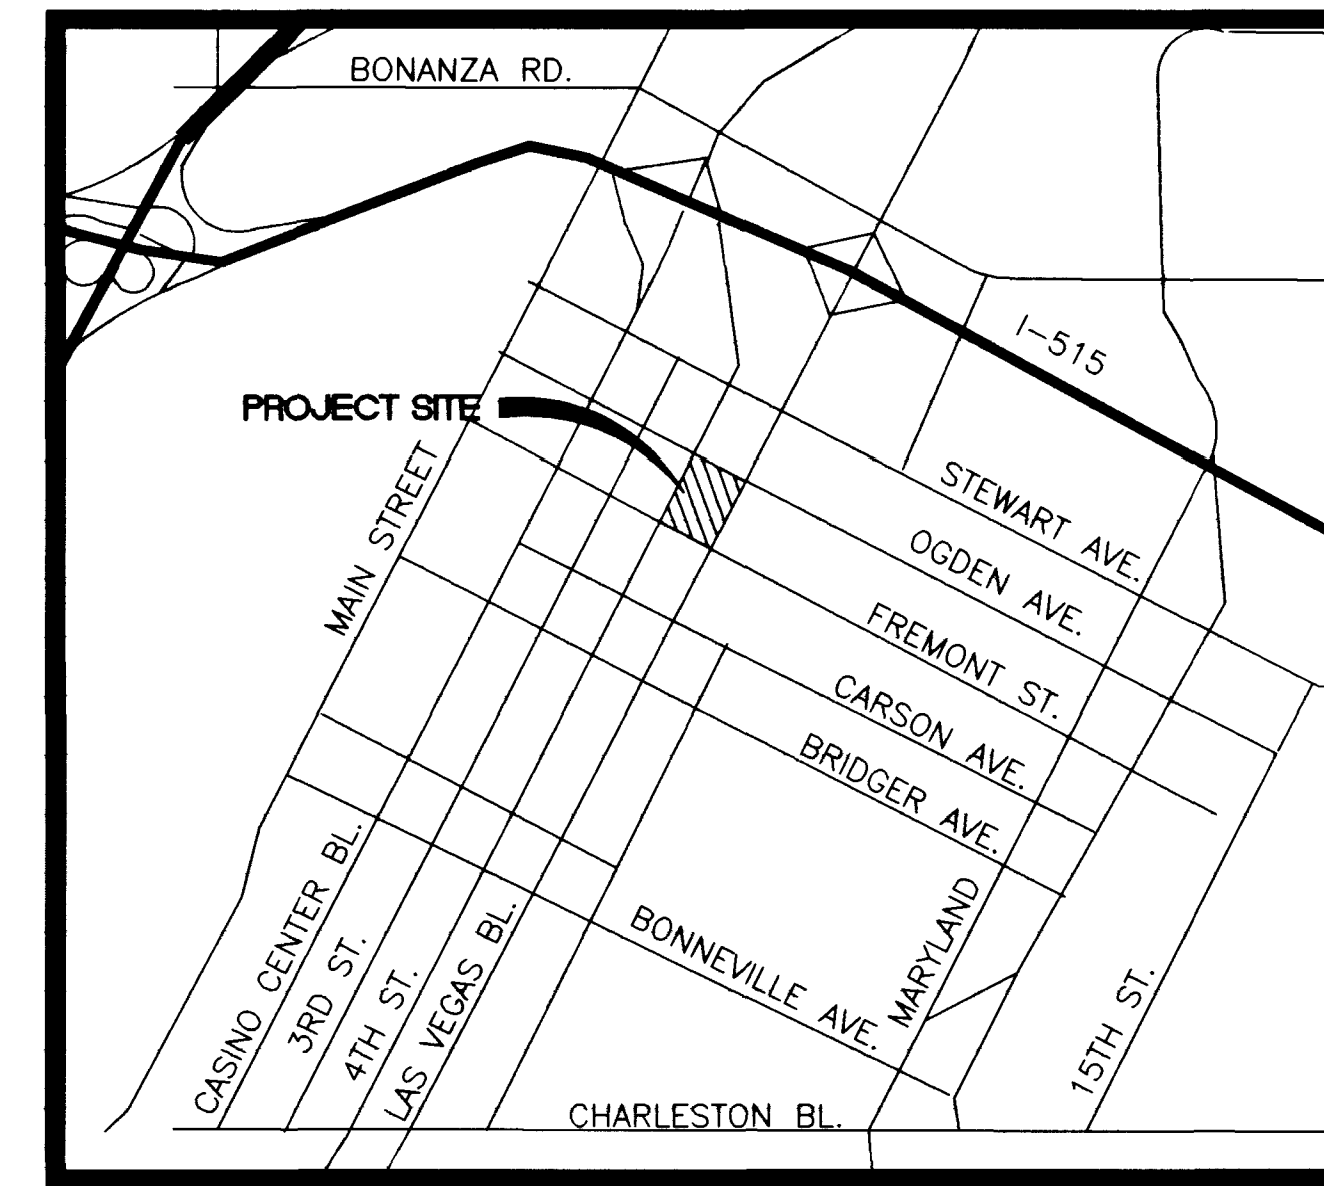


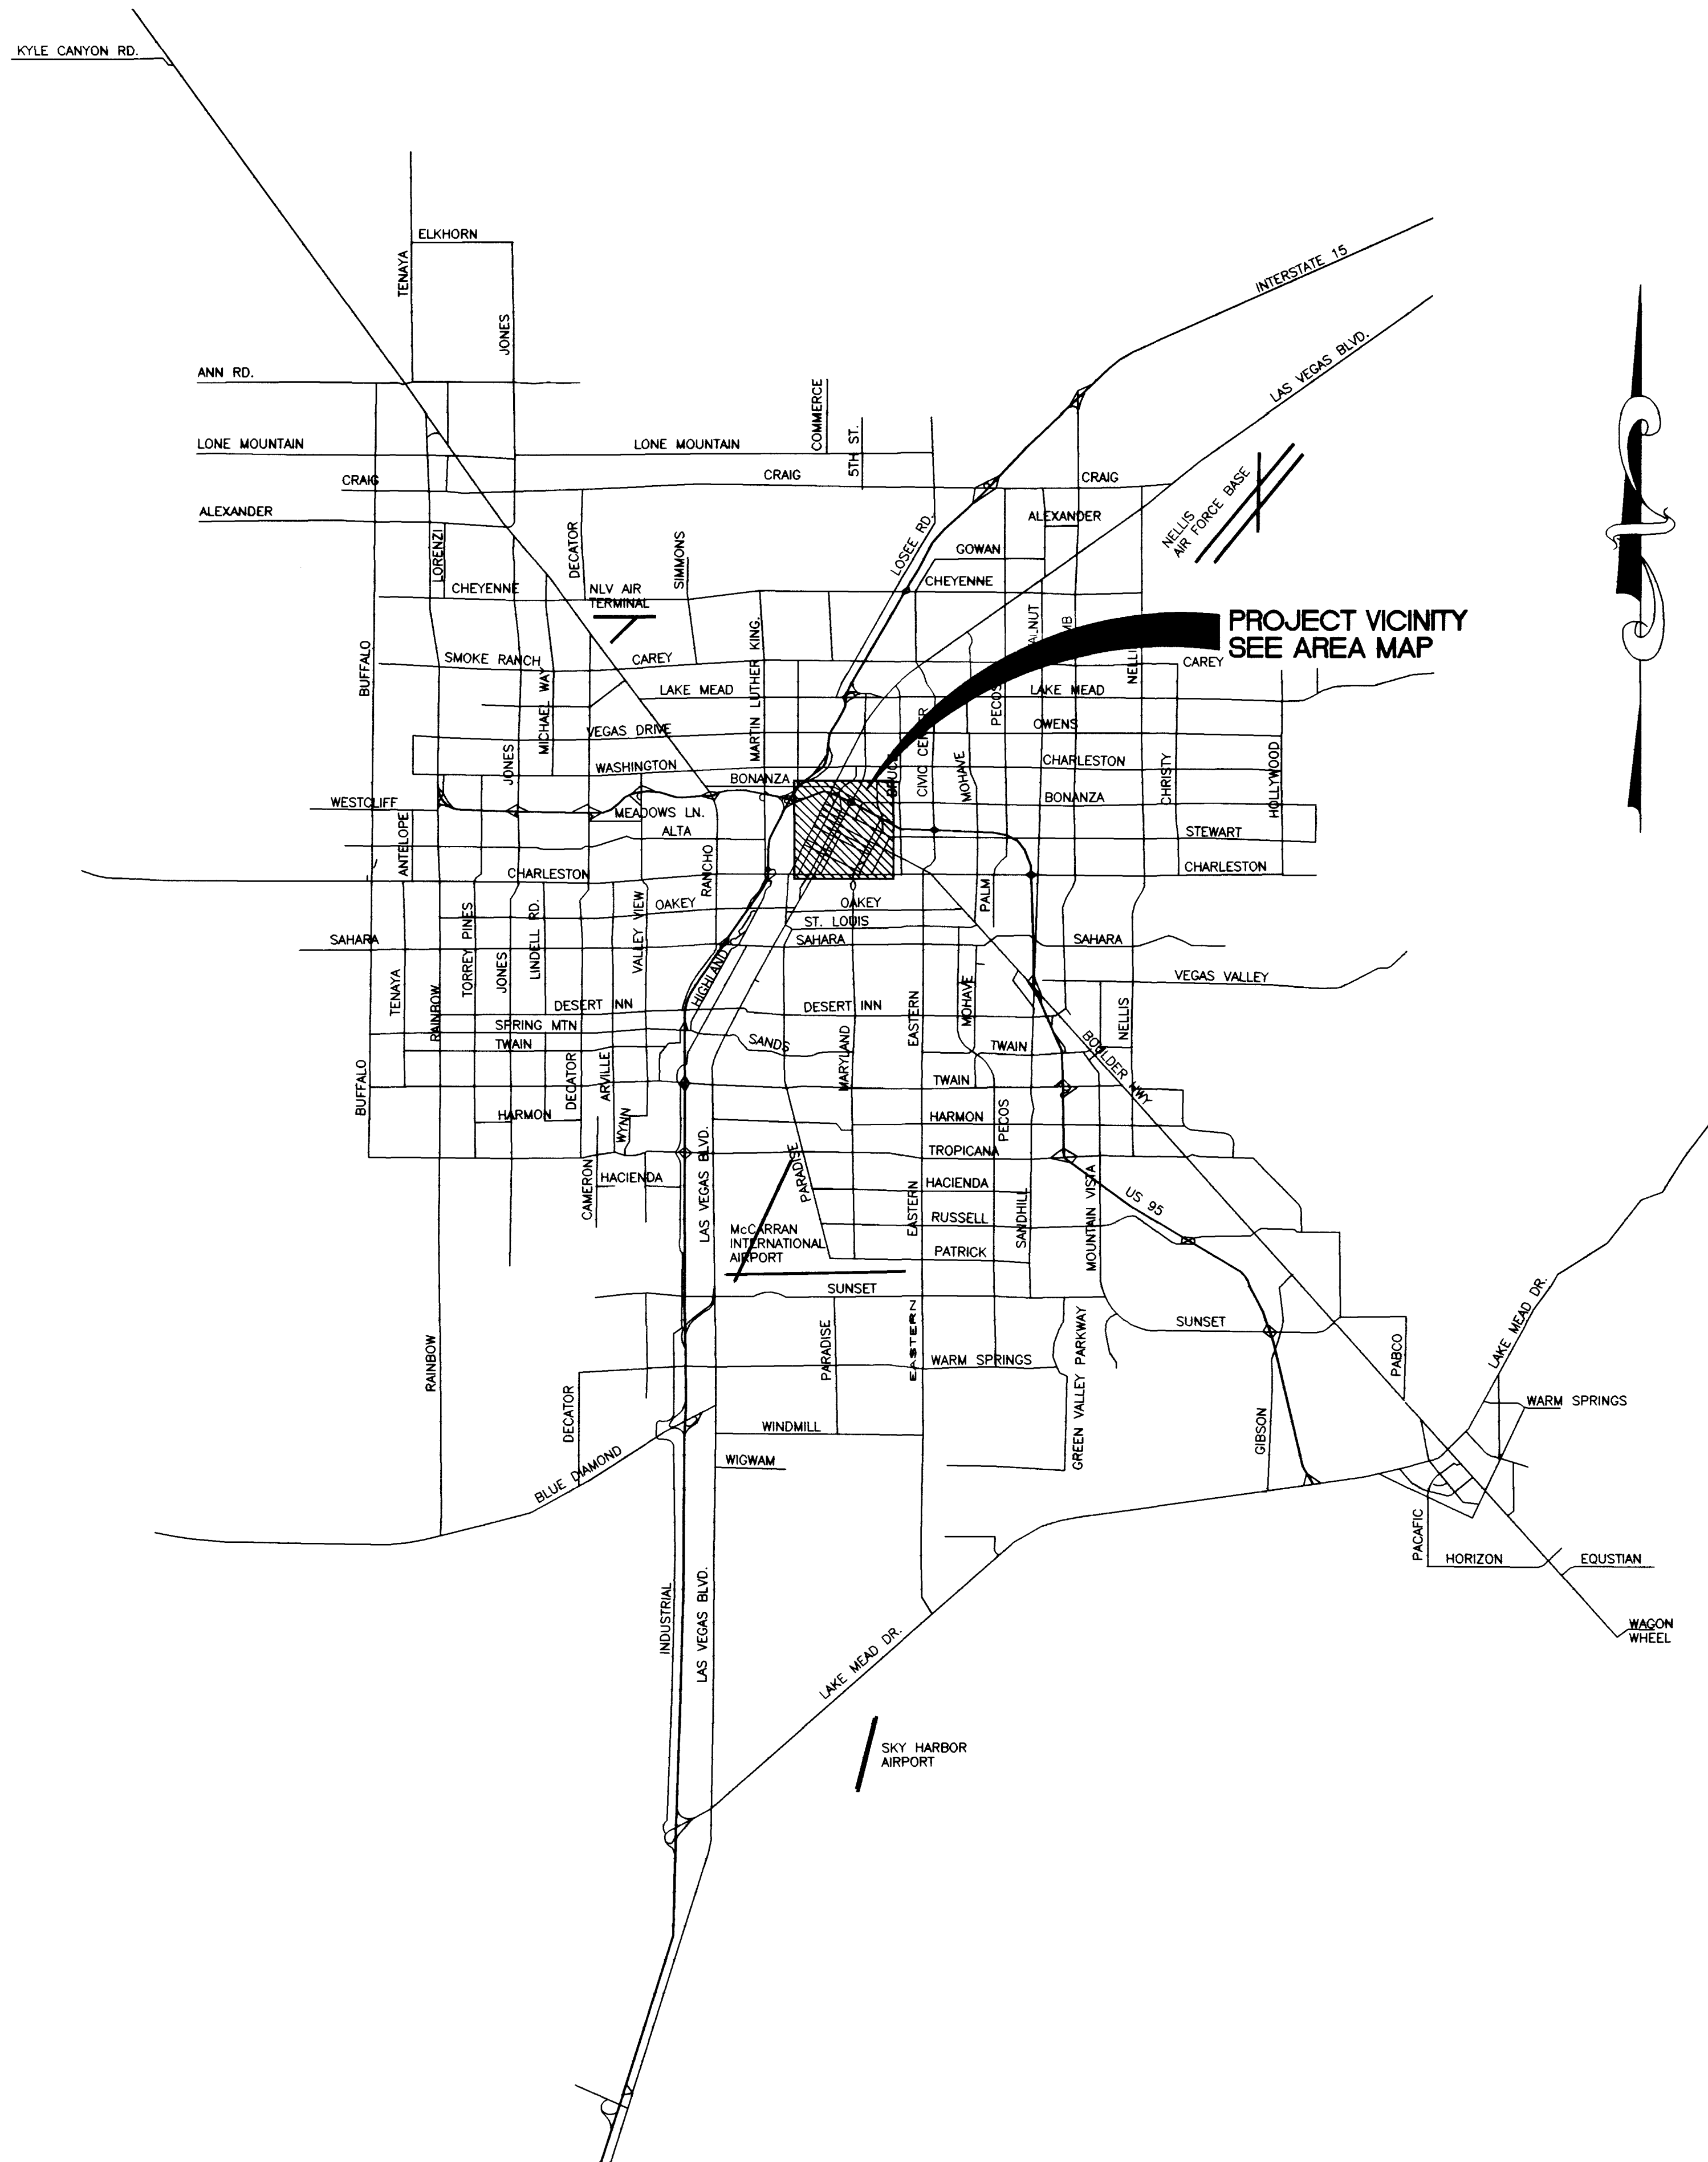

AREA MAP
SCALE: NONE

SHEET INDEX

SHEET #	SHEET	DESCRIPTION
1	C1	COVER SHEET
2	C2	VICINITY MAP
3	C3	GENERAL NOTES SHEET
4	U1	OVERALL UTILITY (NORTH)
5	U2	OVERALL UTILITY (SOUTH)
6	S1	4TH STREET SOUTH (PUBLIC) PLAN AND PROFILE
7	S2	4TH STREET NORTH (PUBLIC) PLAN AND PROFILE
8	S3	OGDEN STREET (PUBLIC) PLAN AND PROFILE
9	D1	DETAIL SHEET

ISSUED FOR BIDDING 12-30-98

seal



17.30.98
sheet

C2
SHEET 2 OF 9
drawing number
107-V3037

VICINITY MAP

GARAGE PLANS FOR


NEONopolis

0 @ FREMONT STREET EXPERIENCE

WEC
WORLD ENTERTAINMENT CENTERS
LAS VEGAS INC.
233 SOUTH FOURTH STREET, SUITE 201
LAS VEGAS, NEVADA 89101
PHONE (702) 477-0470

MARTIN & MARTIN
CIVIL ENGINEERS
1909 SOUTH JONES BLVD., SUITE B
LAS VEGAS, NEVADA 89102
PHONE (702) 248-8000

[illegible]

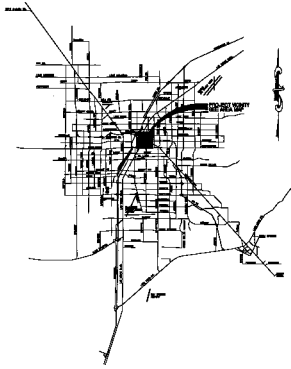APRIL 1997
VOLUME 10 NUMBER 2

SHEET INDEX

DATE	TIME	DESCRIPTION
1	12	CHICKEN, BREAD
2	12	CHICKEN, BREAD
3	12	CHICKEN, BREAD, BUTTER
4	12	CHICKEN, BREAD, BUTTER
5	12	CHICKEN, BREAD, BUTTER
6	12	CHICKEN, BREAD, BUTTER
7	12	CHICKEN, BREAD, BUTTER
8	12	CHICKEN, BREAD, BUTTER
9	12	CHICKEN, BREAD, BUTTER
10	12	CHICKEN, BREAD, BUTTER



C2

drawing number
107-17007
