



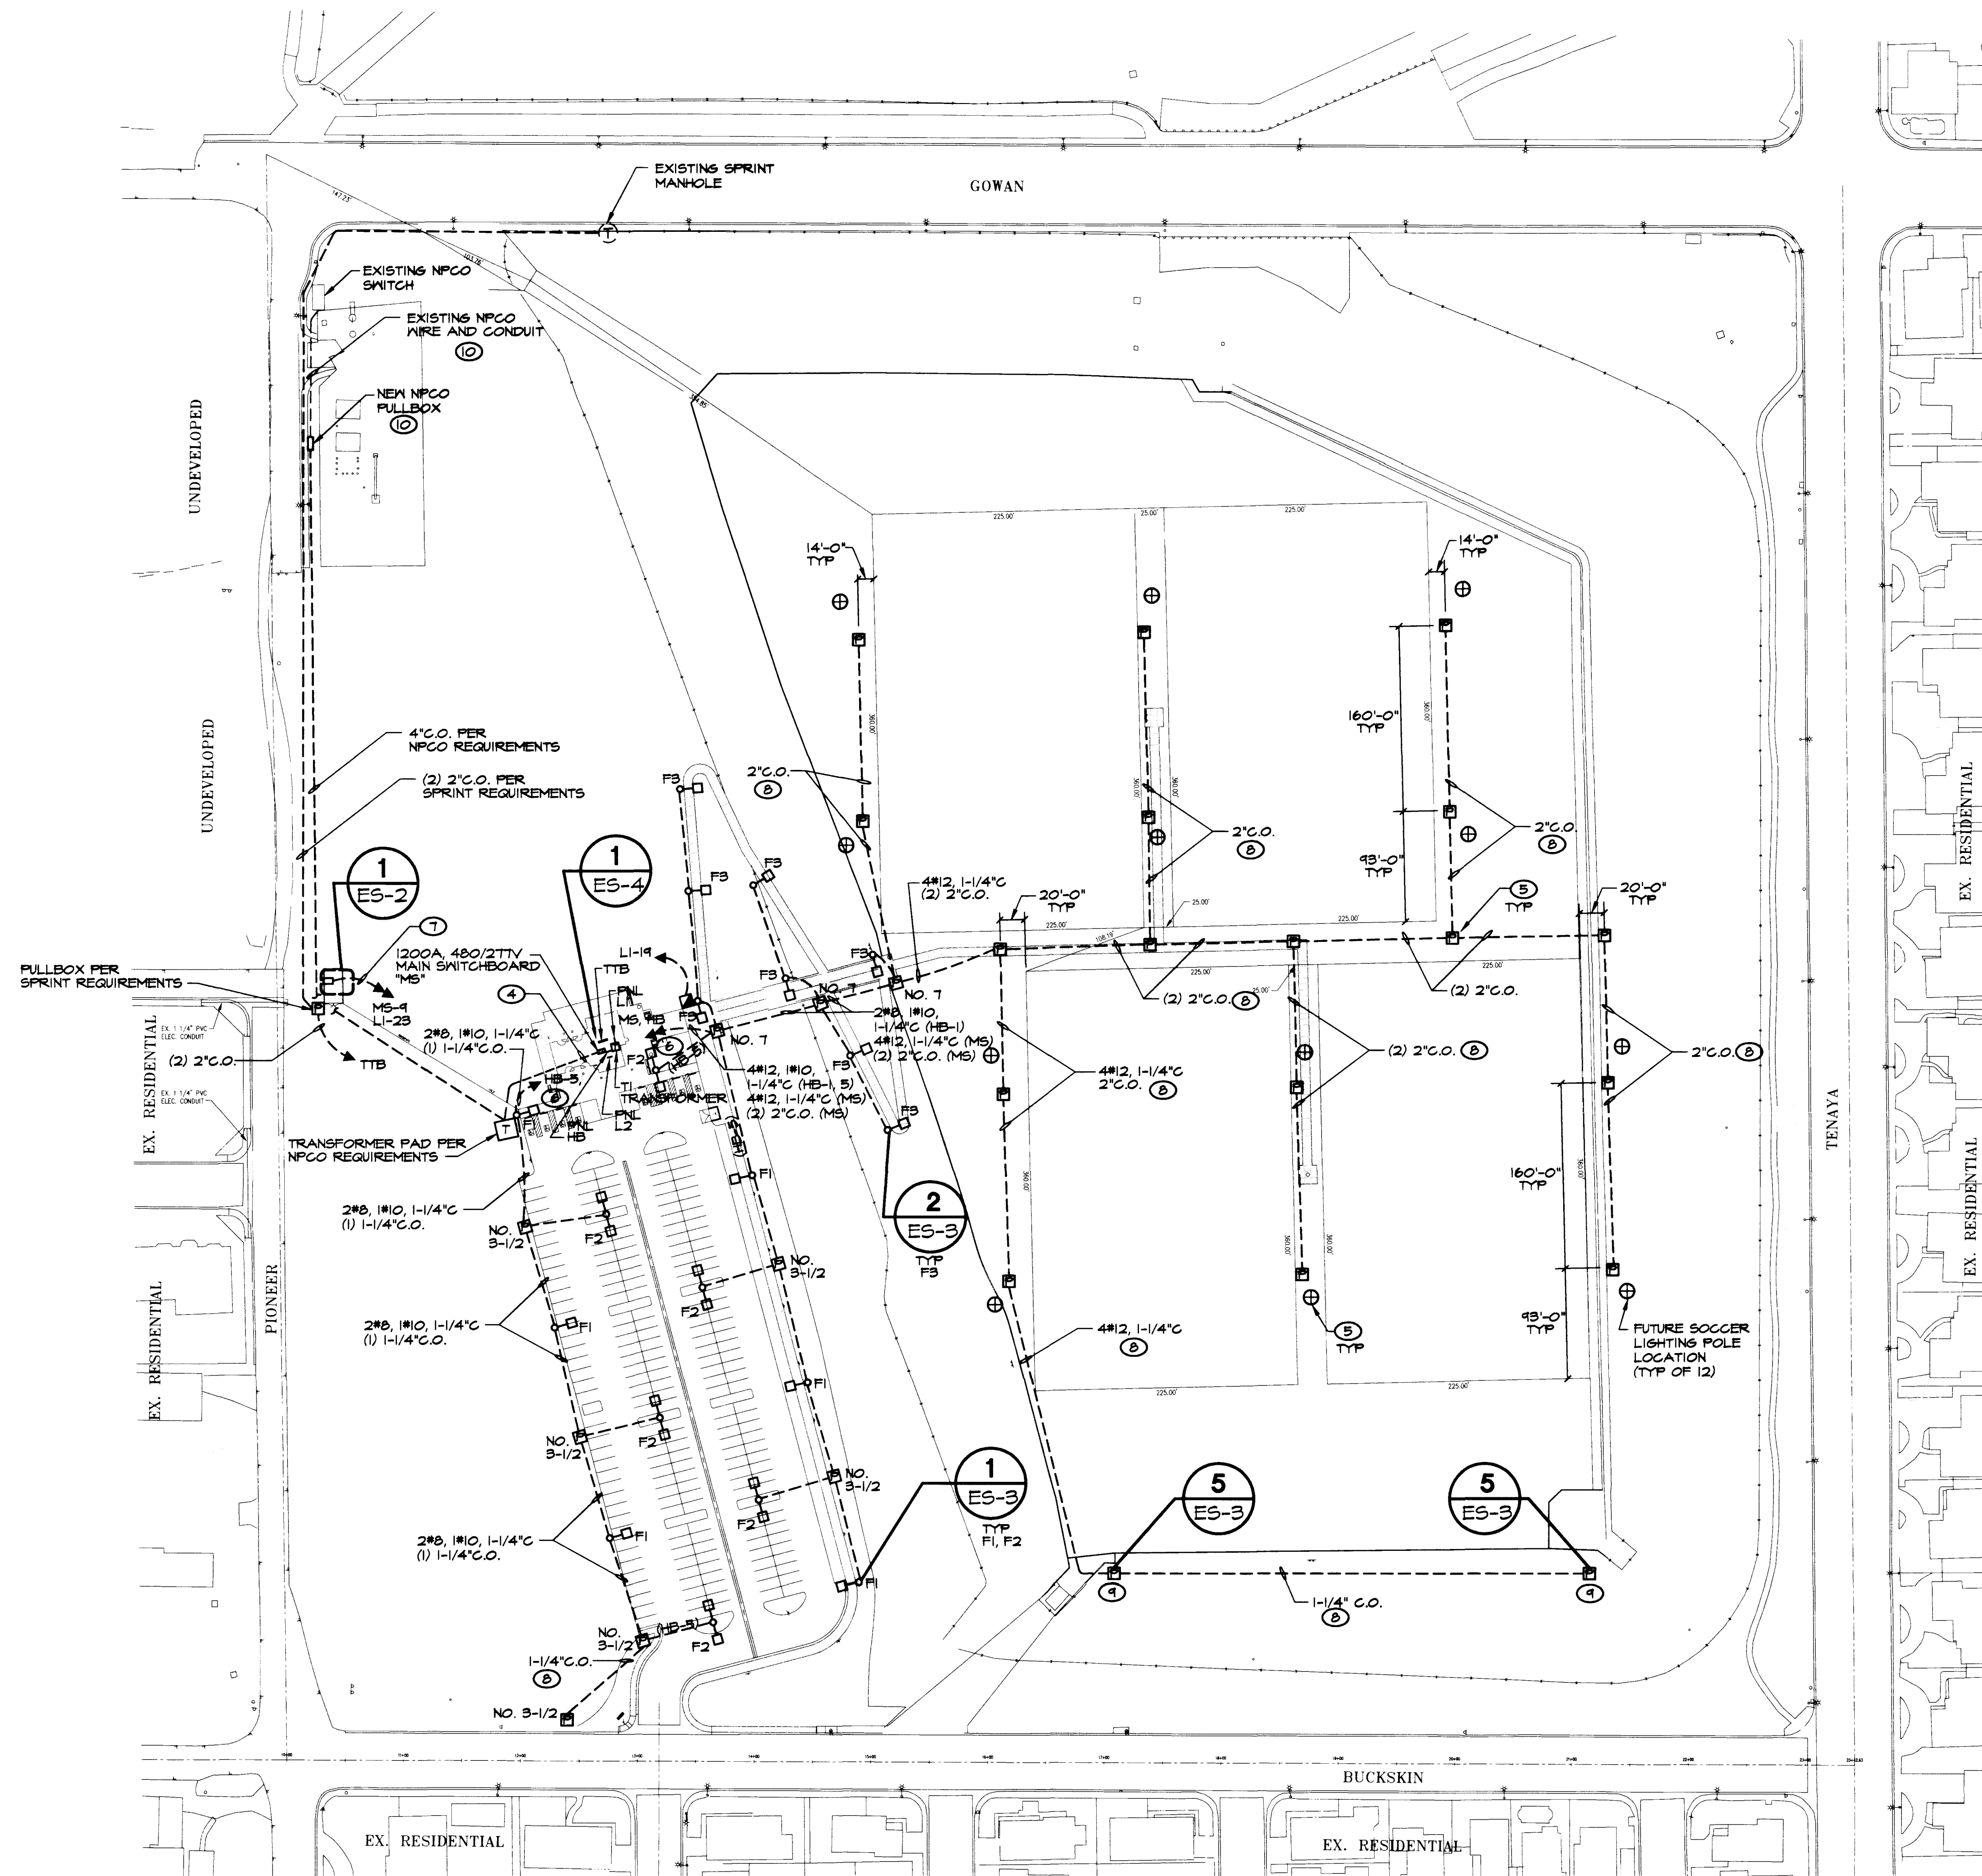

NOTES:

- ALL WIRE AND CONDUIT IS 2#8, 1#10, 1-1/4\"C UNLESS NOTED OTHERWISE. PROVIDE PULLSTRING IN ALL SPARE CONDUITS.
- ALL PULLBOXES ARE NO. 5 UNLESS NOTED OTHERWISE.
- COORDINATE LOCATIONS OF PUMPS AND IRRIGATION EQUIPMENT WITH LANDSCAPE ARCHITECT.
- SEE ONLINE DIAGRAM FOR CONDUIT AND WIRE SIZES.
- PULLBOXES LOCATED IN SIDEWALK SHALL BE FLUSH WITH FINISHED GRADE.
- CONNECT CIRCUITS HB-1, 5 THROUGH CONTACTORS TO TIMECLOCKS. SEE CONTACTOR AND CONTROL SCHEDULES. TIMECLOCKS SHALL BE ELECTRONIC DIGITAL ASTRONOMIC 7-DAY, EQUAL TO INTERMATIC SERIES ET800.
- SEE DETAIL 1 FOR CONDUIT AND WIRE SIZES.
- CAP CONDUIT AND TAPE WATERTIGHT; PROVIDE PULLSTRING.
- LOCATION OF FUTURE WATER LEVEL SENSOR WELL. SEE DETAIL 4, SHEET ES-3.
- SEE NPCO DRAWINGS FOR ADDITIONAL WORK.
- SEE SPRINT DRAWINGS FOR ADDITIONAL WORK.
- CONTRACTOR SHALL PROVIDE 100A, 480V, 3P, NEMA 3R DISCONNECT AS REQUIRED BY PUMP MANUFACTURER. SEE MANUFACTURER'S INSTRUCTIONS AND DIAGRAMS FOR INTERCONNECTION REQUIREMENTS. COORDINATE DISCONNECT LOCATION WITH PUMP INSTALLER.

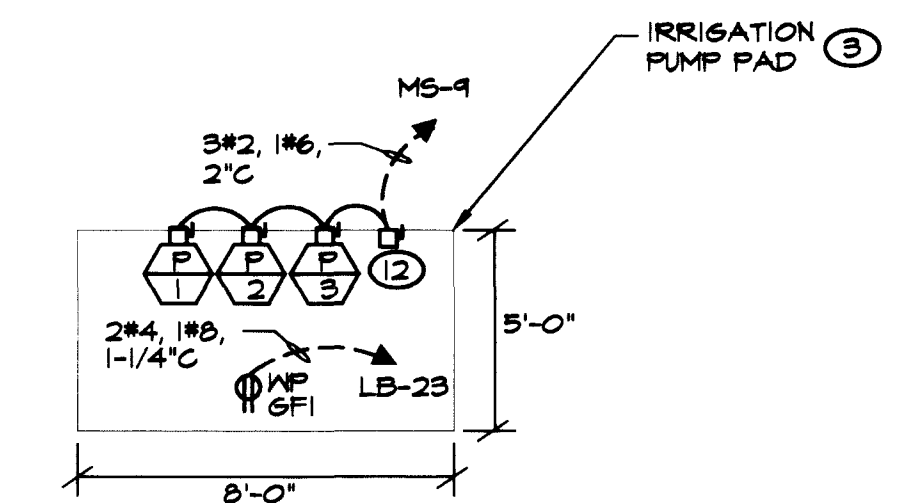

1 IRRIGATION PUMP PAD DETAIL
NOT TO SCALE


ELECTRICAL SITE PLAN

SCALE: 1\"=80'-0"




TJ KROB CONSULTING ENGINEERS, INC.
1919 S. JONES BLVD., SUITE B
LAS VEGAS, NEVADA 89102
(702) 871-3621
ELECTRICAL ENGINEERING

DEPARTMENT OF PARKS & LEISURE ACTIVITIES
PROJECT: GOWAN SOCCER FIELD COMPLEX
SHEET: ELECTRICAL SITE PLAN

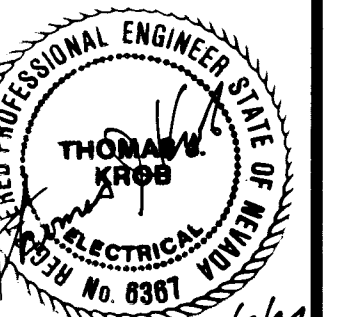


DRAWING NO. ES-2
675-V31

DATE	REVISIONS	CHECK BY	DESIGN BY
		TOM KROB	DEAN KIM
		JOB NO. 1245/SITE	DATE 07/09/17
		SCALE (H) AS SHOWN	FLD. BK. #

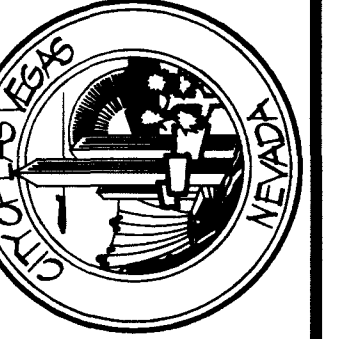

7/7/17
29
57

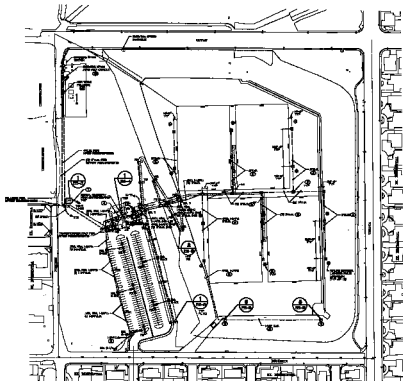

12. What is the purpose of the "Introduction" section?
13. What is the purpose of the "Literature Review" section?
14. What is the purpose of the "Methodology" section?
15. What is the purpose of the "Results" section?
16. What is the purpose of the "Discussion" section?
17. What is the purpose of the "Conclusion" section?
18. What is the purpose of the "References" section?
19. What is the purpose of the "Appendix" section?
20. What is the purpose of the "Bibliography" section?

