



Toilet Room Accessories

- 1 GRAB BAR "BOBRICK" B-6206 X 36" (MOUNT # 36" AFF.)
- 2 GRAB BAR "BOBRICK" B-6206 X 42" (MOUNT # 36" AFF.)
- 3 TOILET PAPER DISPENSER "BOBRICK" B-68660 (MOUNT # 2'-0" AFF.)
- 4 STAINLESS STEEL MIRROR "BOBRICK" B-9446 (MOUNT BOTTOM OF REFLECTIVE SURFACE # 38" AFF. • HANDICAP ACCESSIBLE LAVATORY) (CENTER MIRROR OVER LAVATORY).
- 5 HAND DRYER "WORLD HAND DRYER" MODEL AB-429A PLATINUM (MOUNT BOTTOM OF UNIT # 31" AFF.) - REFERENCE FLOOR PLAN SHEET AI FOR LOCATIONS.
- 6 TOILET PARTITIONS (DOORS) - MANUFACTURED BY GLOBAL GLO-GARD POWDER COATED STEEL. COLOR: WHITE (9129). INSTALL PER MFR SPECIFICATIONS.

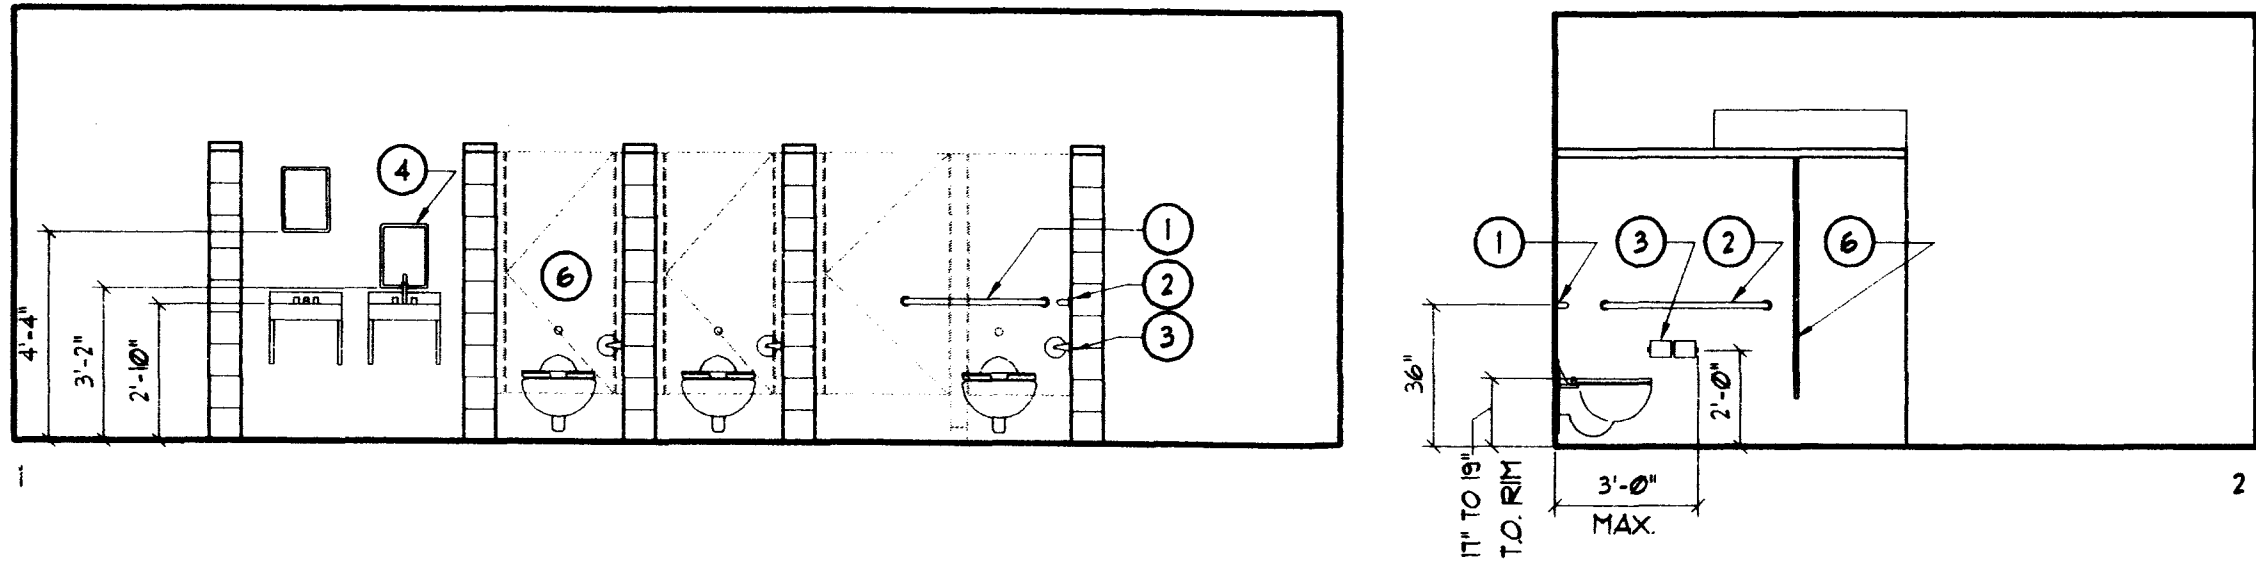


1 Womens Rm. 101
Scale: 1/4"=1'-0"

MENS RM. 103 OPPOSITE HAND OF WOMENS RM. 101 - SIM.

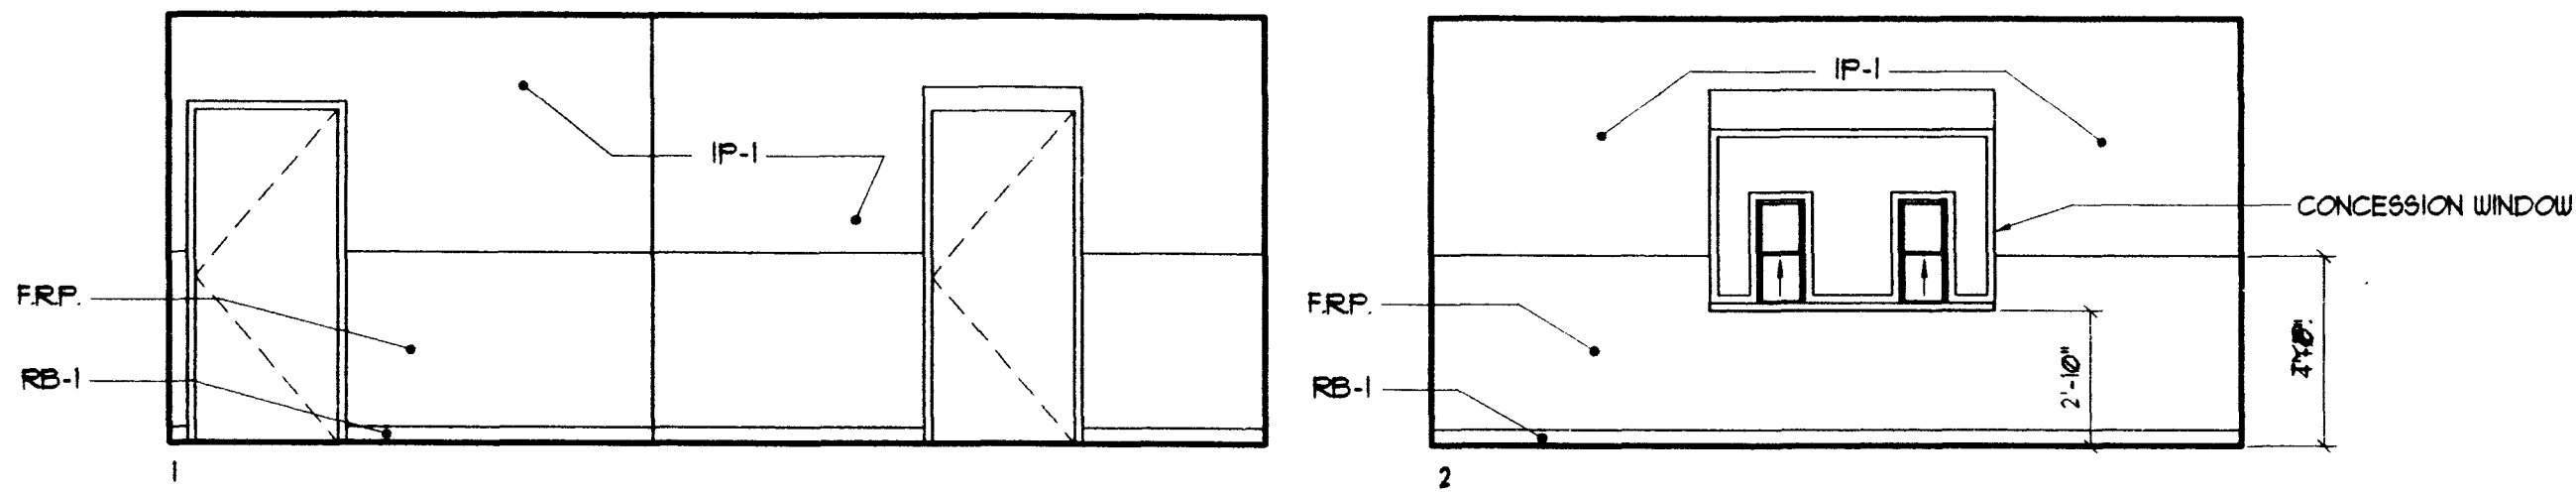

3 Concession Rm. 104
Scale: 1/4"=1'-0"

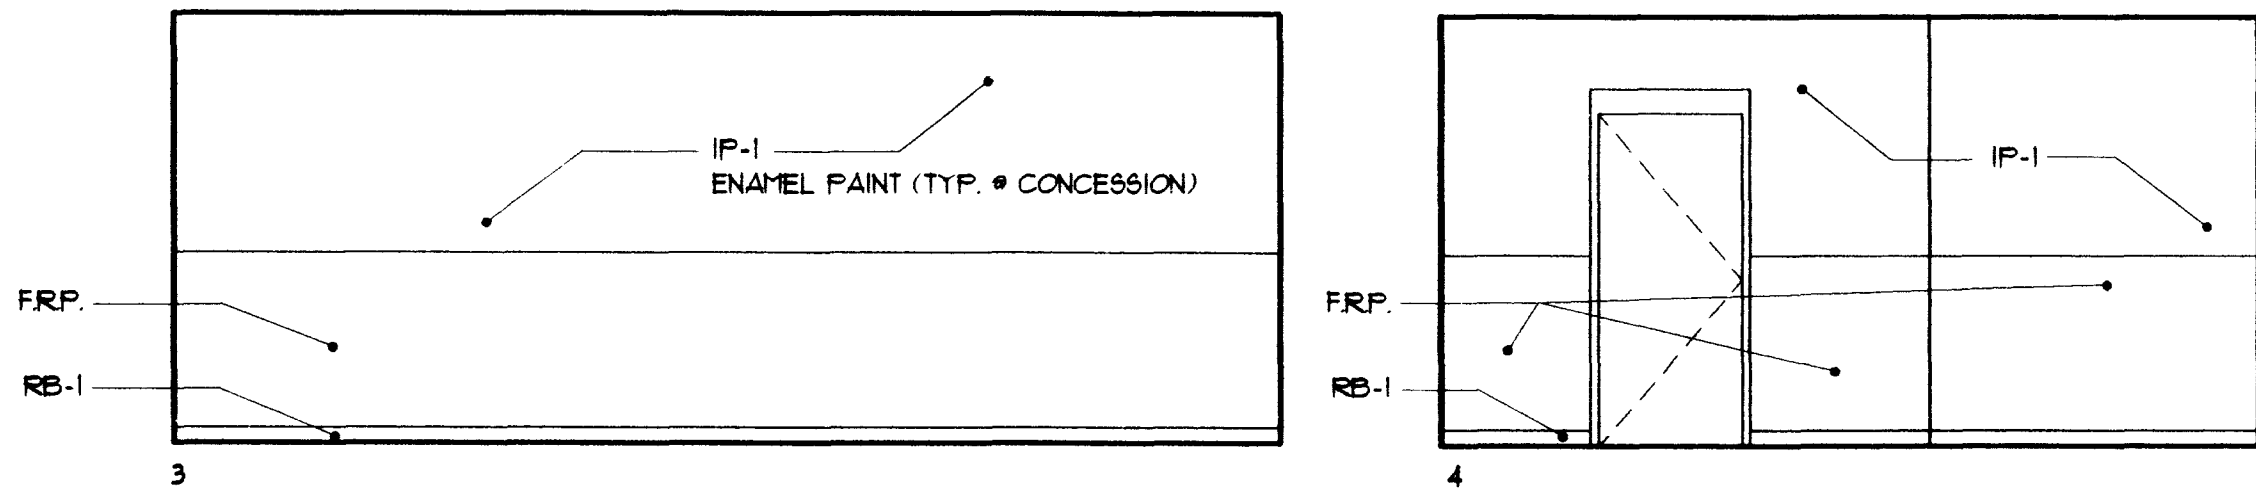

3 Concession Rm. 104 (CONT'D)
Scale: 1/4"=1'-0"

Room Finish Schedule

Room No.	Room Name	Floor	Base	Walls				Ceiling	Clg. Hgt.	Finishes & Materials
				North	East	South	West			
101	Womens	CC-2						FLY/ST-1	10'-0"	CC-1 CONCRETE W/ LIGHT BROOM FINISH CC-2 CONCRETE W/ SMOOTH FINISH - SEALED
102	Plumbing Chase	CC-2						FLY/ST-1	10'-0"	CPT-1 COLLINS & AIKMAN PROTECTOR 30012, UHEAT
103	Mens	CC-2						FLY/ST-1	10'-0"	EP-1 DUNN-EDWARDS - MUSHROOM - DE 1043 LI FRP-1 COLOR - WHITE
104	Concession (Future)	CC-2	RB-1	GWB/IP-1	GWB/IP-1	GWB/IP-1	GWB/IP-1	GWB/IP-1	10'-0"	GT-1 (GROUT) - MATCH BLOCK COLOR
105	Concession Stor. (Future)	CC-2	RB-1	GWB/IP-1	GWB/IP-1	GWB/IP-1	GWB/IP-1	GWB/IP-1	10'-0"	IP-1 DUNN-EDWARDS - LIGHT SIZZLE - DE 1045 LI
106	Electrical Equipment Rm.	CC-2						GWB/IP-1	10'-0"	RB-1 BURKE - 59TP MOCHA
107	Office	CPT-1	RB-1	GWB/IP-1	GWB/IP-1	GWB/IP-1	GWB/IP-1	GWB/IP-1	10'-0"	ST-1 (STUCCO) - SINCLAIR - C18582
108	Parks Storage	CC-2						GWB/IP-1	10'-0"	
109	Soccer League Storage	CC-2						GWB/IP-1	10'-0"	

Finish Schedule Notes:
1 FRP-1 TO 4'-0" AFF / ABOVE 4'-0" TO CEILING GWB/IP-1.

Door Schedule

Door No.	Size	Rating	Type	Material	Finish	Hardware		Frame	Rating	Material	Finish	Details			
						No.	Additional Notes					Head	Jamb	Jamb	Thrd.
101A	3'-0" X 6'-10" X 2"		B	TUBE STEEL	EP-1		OWNER PROVIDED PADLOCK			HM	EP-1	5:AB SIM	5:AB	5:AB	3
101B	3'-0" X 6'-10" X 2"		B	TUBE STEEL	EP-1		OWNER PROVIDED PADLOCK			HM	EP-1	5:AB SIM	5:AB	5:AB	3
102A	3'-0" X 7'-0" X 1 3/4"		A	HM	EP-1	5				HM	EP-1	4:AB	4:AB SIM	4:AB SIM	2
103A	3'-0" X 6'-10" X 2"		B	TUBE STEEL	EP-1		OWNER PROVIDED PADLOCK			HM	EP-1	5:AB SIM	5:AB	5:AB	3
103B	3'-0" X 6'-10" X 2"		B	TUBE STEEL	EP-1		OWNER PROVIDED PADLOCK			HM	EP-1	5:AB SIM	5:AB	5:AB	3
104A	3'-0" X 7'-0" X 1 3/4"		A	HM	EP-1	1				HM	EP-1	4:AB	4:AB SIM	4:AB SIM	2
105A	3'-0" X 7'-0" X 1 3/4"		A	HM	EP-1	2				HM	EP-1	3:AB	3:AB SIM	3:AB SIM	2
107A	3'-0" X 7'-0" X 1 3/4"		A	HM	EP-1	3				HM	EP-1	4:AB	4:AB SIM	4:AB SIM	1
107B	3'-0" X 7'-0" X 1 3/4"		A	HM	EP-1	1				HM	EP-1	4:AB	4:AB SIM	4:AB SIM	2
108A	3'-0" X 7'-0" X 1 3/4"		A	HM	EP-1	1				HM	EP-1	4:AB	4:AB SIM	4:AB SIM	2
108B	3'-0" X 7'-0" X 1 3/4"		A	HM	EP-1	4				HM	EP-1	4:AB	4:AB SIM	4:AB SIM	2
108C	8'-0" X 8'-0"		C	STL.	EP-1		OWNER PROVIDED PADLOCK								3
109A	3'-0" X 7'-0" X 1 3/4"		A	HM	EP-1	3				HM	EP-1	4:AB	4:AB SIM	4:AB SIM	1
109B	8'-0" X 8'-0"		C	STL.	EP-1		OWNER PROVIDED PADLOCK								3

A FLUSH

B STEEL GATE
FULLY WELD ALL JOINTS MITTER CORNERS OF 2" X 2" TS. GROUND ALL WELDS SMOOTH PRIME AND PAINT.

C OVERHEAD METAL ROLL-UP

HARDWARE SET *	ITEM	FINISH	MFR
1	1 1/2 PAIR BUTTS, 1219BB: 4 1/2" x 4 1/2" 1 EACH LOCKSET 93KTAB14D83626 1 EACH CLOSER 1601-BF-TRI-STYLE	613	HAGER BEST NORTON
2	1 1/2 PAIR BUTTS, 1219BB: 4 1/2" x 4 1/2" 1 EACH LOCKSET 93KTAB14D83626 1 EACH DOORSTOP 302TB	613	HAGER BEST QUALITY
3	1 1/2 PAIR BUTTS, 1219BB: 4 1/2" x 4 1/2" 1 EACH LOCKSET 93KTAB14D83626 1 EACH DOORSTOP 302TB	613	HAGER BEST QUALITY
4	1 1/2 PAIR BUTTS, 1219BB: 4 1/2" x 4 1/2" 1 EACH LOCKSET 93KTAB14D83626	613	HAGER BEST
5	1 1/2 PAIR BUTTS, 1219BB: 4 1/2" x 4 1/2" 1 EACH LOCKSET 93KTAB14D83626 1 EACH CLOSER 1601-BF-TRI-STYLE	613	HAGER BEST NORTON


A GLASS BLOCK UNITS

B HOLLOW METAL FRAME W/ 1/4" TEMP. CLEAR GLASS.
CONCESSION PASS-THRU W/ 1/4" TEMP. CLEAR GLASS - REF. SPECS.

C STEEL ROLLING COUNTER SHUTTER - REF. SPECS.


Door Types

Note to Scale

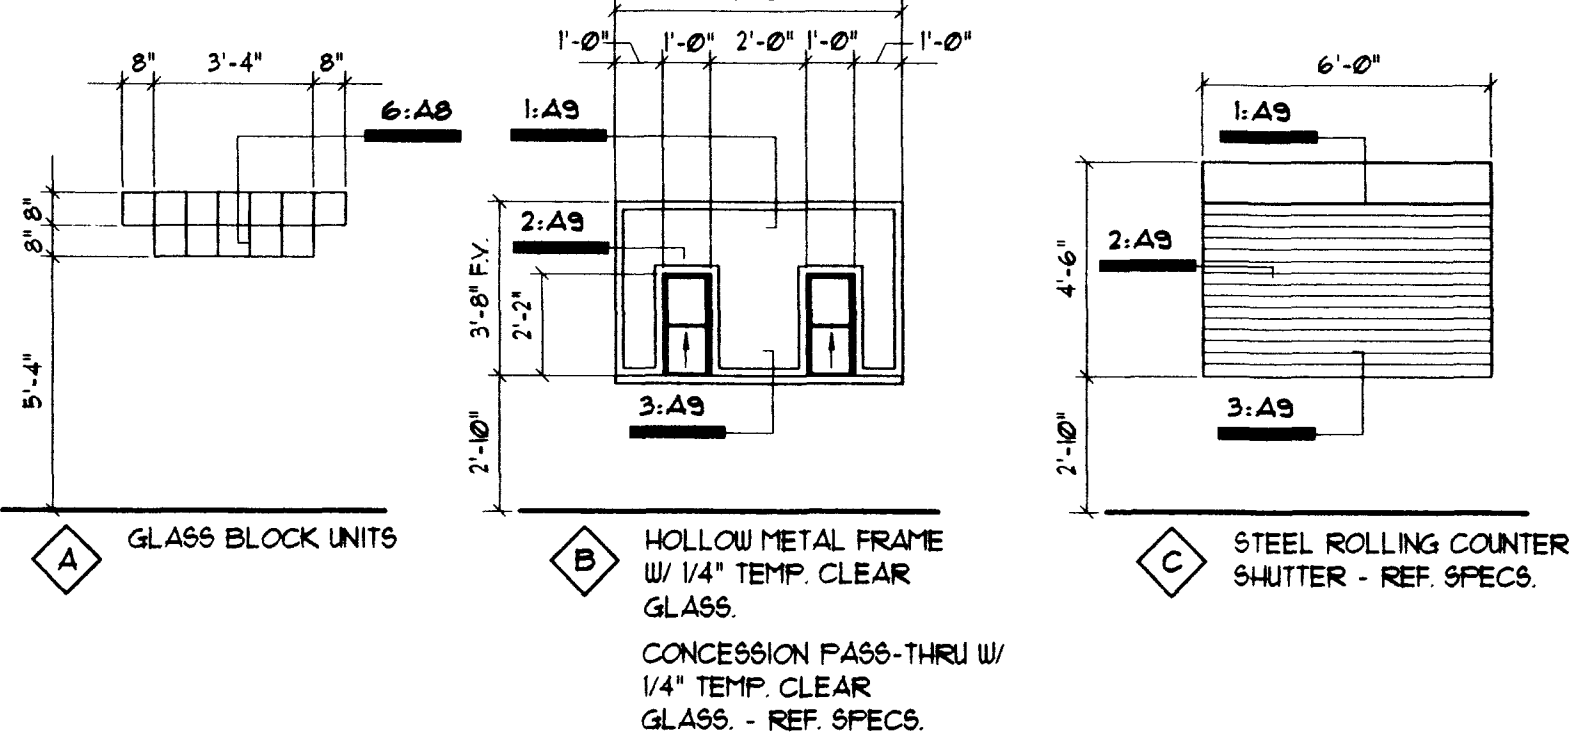

Window Types and Frames

Note to Scale

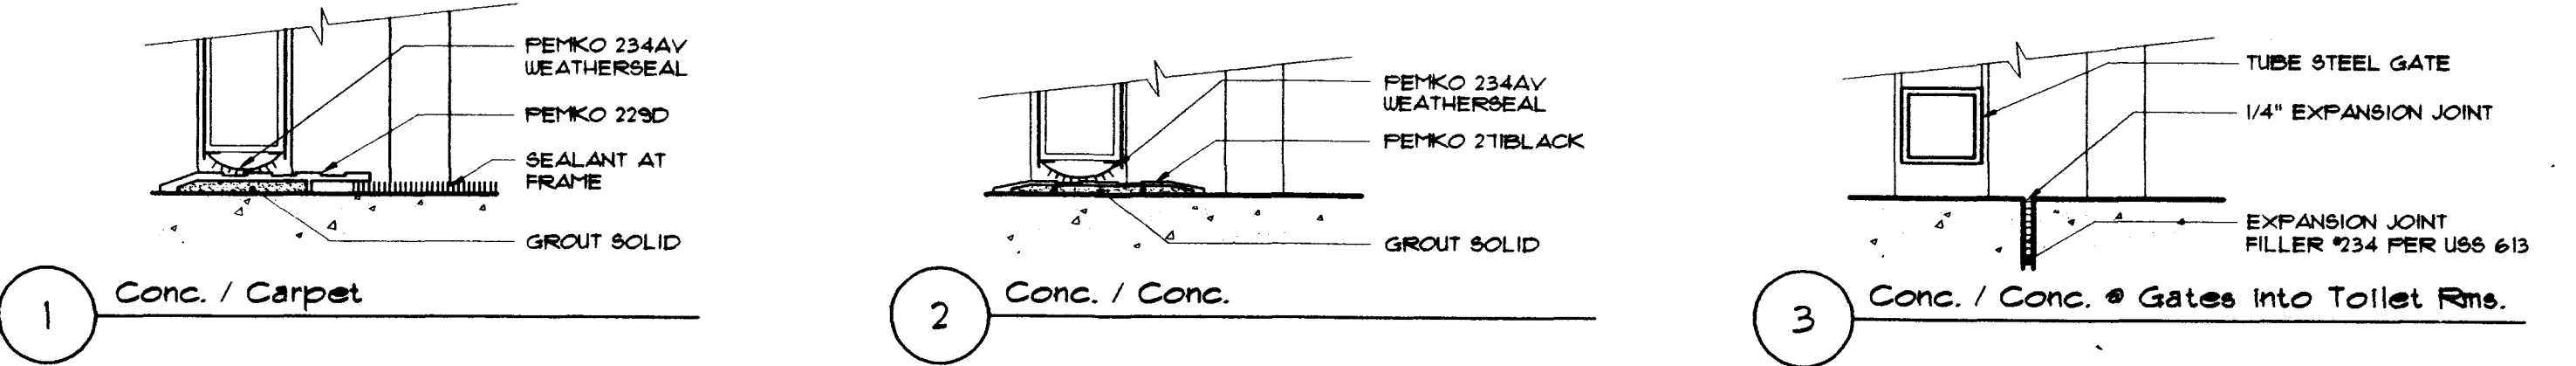

Floor Transition Details

Scale: 3/4"=1'-0"

- * ALL THRESHOLDS TO MEET ADA AND ANSI STANDARDS.
- * ALL THRESHOLDS TO HAVE A MAXIMUM RISE OF 1/2" W/ A MAXIMUM SLOPE OF 1 : 2 (RISE TO RUN).
- * ALL THRESHOLDS WITH A RISE OF 1/4" OR LESS MAY BE AT A RIGHT ANGLE TO A FLAT SURFACE.

DATE: _____
REVISED: _____
DRAWN BY: BLB
DESIGN BY: BLB
DATE: 7/31
PLOT SCALE: 1/4"=1'-0"
FLD. BK.
UJA *
ARCHITECTURAL SERVICES

DEPARTMENT OF PUBLIC WORKS
PROJECT: Interior Elevations, Gowan Soccer Complex Restroom Facility
SHEET TITLE: Door Schedule, Rm. Finish Schedule
SHEET NO. _____
DRAWING NO. GTB08A1 675-V31
38/57

[illegible]

Table 1. Financial ratios									
	2006						2007		Median (2006-2007)
	Mean	SD	Min	Q1	Q3	Max	Mean	SD	
1. Current ratio	1.05	0.12	0.85	0.95	1.15	1.25	1.08	0.15	1.05
2. Debt to capitalization ratio	0.45	0.10	0.30	0.35	0.50	0.60	0.48	0.12	0.45
3. Return on assets	0.08	0.02	0.05	0.06	0.10	0.12	0.09	0.03	0.08
4. Return on equity	0.15	0.05	0.10	0.12	0.18	0.22	0.16	0.06	0.15
5. Return on capitalization	0.12	0.04	0.08	0.10	0.14	0.18	0.13	0.05	0.12
6. Return on operating assets	0.10	0.03	0.07	0.09	0.12	0.15	0.11	0.04	0.10
7. Return on operating capitalization	0.09	0.03	0.06	0.08	0.11	0.14	0.10	0.04	0.09
8. Return on operating assets	0.08	0.03	0.05	0.07	0.10	0.13	0.09	0.04	0.08
9. Return on operating capitalization	0.07	0.03	0.04	0.06	0.09	0.12	0.08	0.04	0.07
10. Return on operating assets	0.06	0.03	0.03	0.05	0.08	0.11	0.07	0.04	0.06
11. Return on operating capitalization	0.05	0.03	0.02	0.04	0.07	0.10	0.06	0.04	0.05
12. Return on operating assets	0.04	0.03	0.01	0.03	0.06	0.09	0.05	0.04	0.04
13. Return on operating capitalization	0.03	0.03	0.00	0.02	0.05	0.08	0.04	0.04	0.03
14. Return on operating assets	0.02	0.03	0.00	0.01	0.04	0.07	0.03	0.04	0.02
15. Return on operating capitalization	0.01	0.03	0.00	0.00	0.03	0.06	0.02	0.04	0.01
16. Return on operating assets	0.00	0.03	0.00	0.00	0.02	0.05	0.01	0.04	0.00
17. Return on operating capitalization	0.00	0.03	0.00	0.00	0.01	0.04	0.00	0.04	0.00
18. Return on operating assets	0.00	0.03	0.00	0.00	0.00	0.03	0.00	0.04	0.00
19. Return on operating capitalization	0.00	0.03	0.00	0.00	0.00	0.02	0.00	0.04	0.00
20. Return on operating assets	0.00	0.03	0.00	0.00	0.00	0.01	0.00	0.04	0.00
21. Return on operating capitalization	0.00	0.03	0.00	0.00	0.00	0.00	0.00	0.04	0.00
22. Return on operating assets	0.00	0.03	0.00	0.00	0.00	0.00	0.00	0.04	0.00
23. Return on operating capitalization	0.00	0.03	0.00	0.00	0.00	0.00	0.00	0.04	0.00
24. Return on operating assets	0.00	0.03	0.00	0.00	0.00	0.00	0.00	0.04	0.00
36. Return on operating assets	0.00	0.03	0.00	0.00	0.00	0.00			

[illegible]

1552