

LIBERTY VILLAGE


SUBDIVISION

TRACT III

A PORTION OF THE SOUTHWEST 1/4 OF SECTION II, TOWNSHIP 20 SOUTH,
RANGE 60 EAST, M.D.B.&M., CLARK COUNTY, NEVADA.

APPROVALS


Consulting Engineer	Date
N/A	
City of Las Vegas Engineer	Date
N/A	
City of Las Vegas Traffic Engineer	Date
N/A	
City of Las Vegas Quality Control Engineer	Date
N/A	
City of Las Vegas Electrical Coordinator	Date
N/A	
City of Las Vegas Land Development	7-20-87
City of Las Vegas Fire Marshall	Date
N/A	
City of Las Vegas Electrical Supervisor	Date
N/A	
City of Las Vegas Sanitation Chief	Date

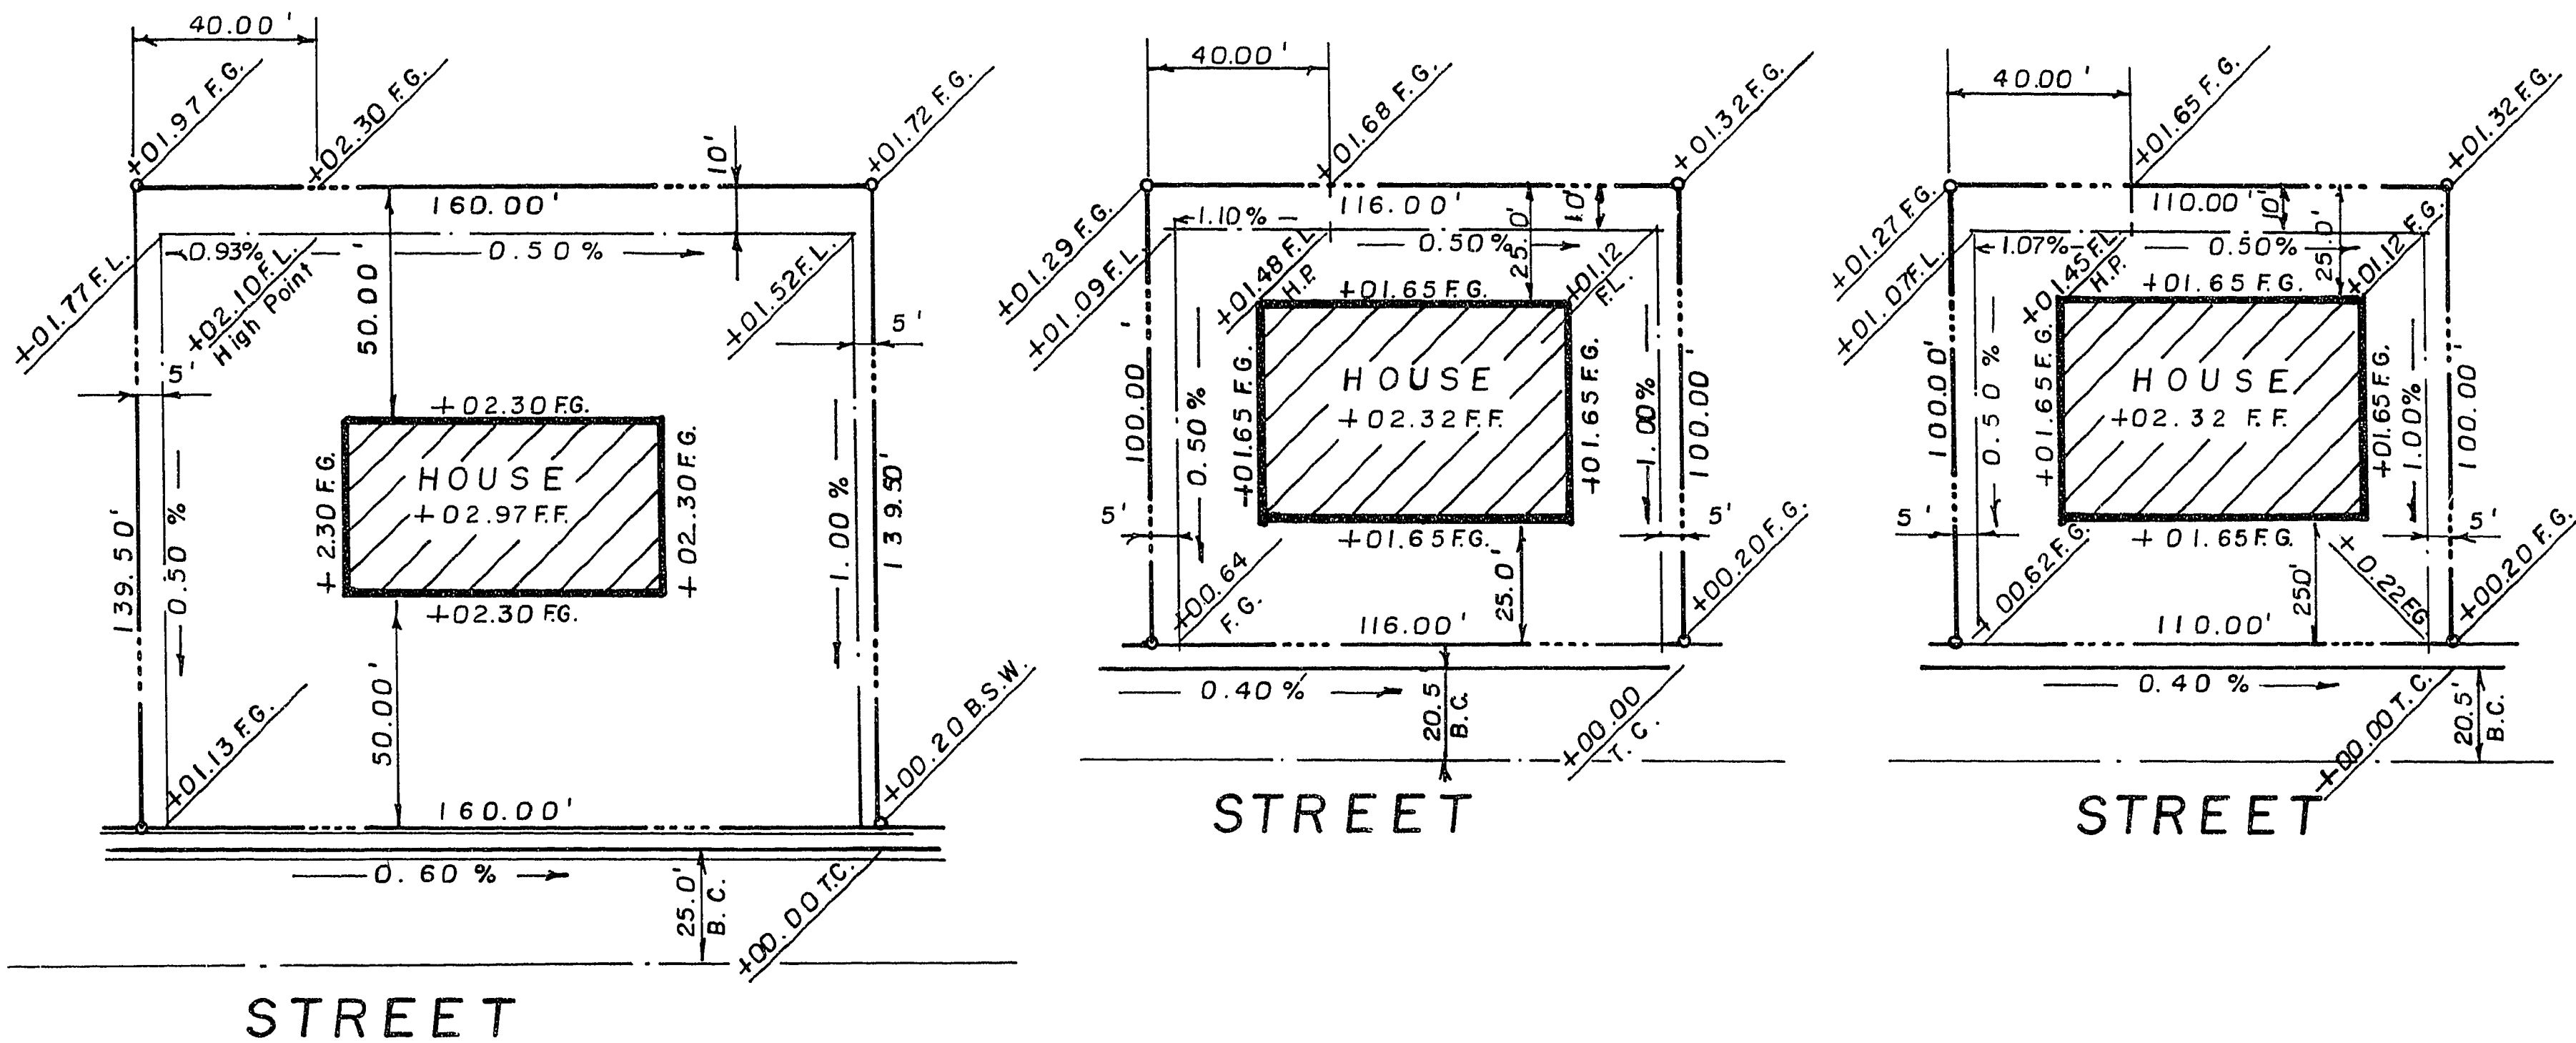

TYPICAL SECTIONS

BENCHMARK


C.C.E.D. Bench Mark No. C0011C1
Elevation = 2301.85
BOLT WITH PUNCH HOLES ON SOUTH TOP OF FIRE HYDRANT, LOCATED
IN THE NORTHEAST CORNER OF LORENZI AND CHEYENNE INTERSECTION.

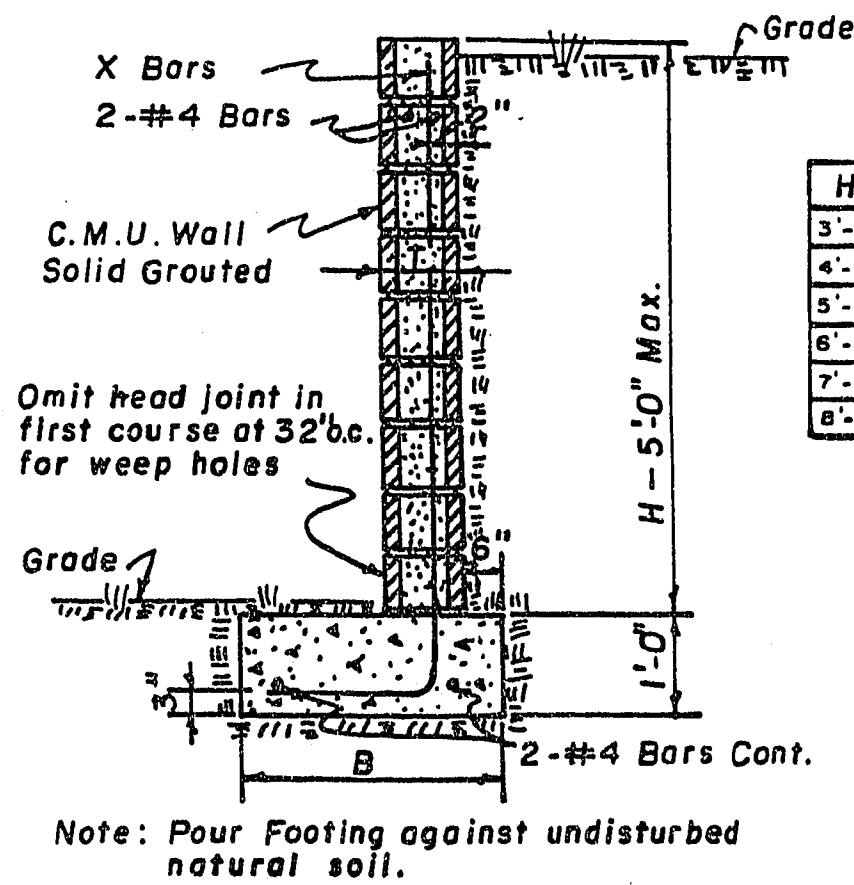

H	T	B	X-Bars	Y-Bars
3'-0"	6"	2'-3"	#3 of 24 b.c.	
4'-0"	8"	3'-0"	#4 of 24 b.c.	
5'-0"	8"	3'-6"	#5 of 16 b.c.	
6'-0"	12"	4'-0"	#5 of 24 b.c.	
7'-0"	12"	4'-9"	#6 of 16 b.c.	
8'-0"	12"	5'-6"	#7 of 16 b.c.	

RETAINING WALL DETAIL

LOCATION MAP

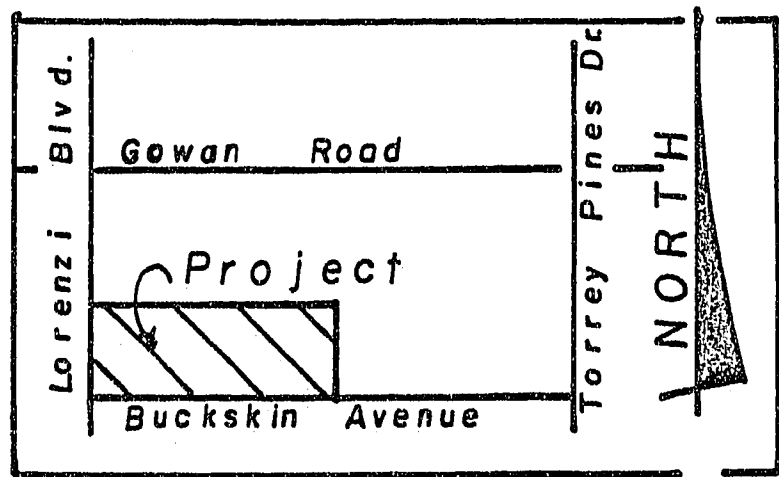

REVISIONS:

SCALE 1" = 20.00'

TITLE

PLOT & GRADING PLAN

DATE 9 / 3 / 86

FOR:

LIBERTY VILLAGE SUBDIVISION - TRACT III

Bronken Engineering Chartered

1818 INDUSTRIAL ROAD, LAS VEGAS, NEVADA 89102 (702) 382-6660

SHEET NUMBER

1 OF 3

107Y-1984-III

(7 of 16)

20-7-66