

LIBERTY VILLAGE



SUBDIVISION

TRACT IV

A PORTION OF THE SOUTHWEST 1/4 OF SECTION II, TOWNSHIP 20 SOUTH,
RANGE 60 EAST, M.D.B.&M., CLARK COUNTY, NEVADA.

APPROVALS


<i>Karsten T. Bronken</i>	5/26/87
Consulting Engineer	Date
N/A	
City of Las Vegas Engineer	Date
N/A	
City of Las Vegas Traffic Engineer	Date
N/A	
City of Las Vegas Quality Control Engineer	Date
N/A	
City of Las Vegas Electrical Coordinator	Date
(SEE COVER SHEET)	
City of Las Vegas Land Development	Date
N/A	
City of Las Vegas Fire Marshall	Date
N/A	
City of Las Vegas Electrical Supervisor	Date
N/A	
City of Las Vegas Sanitation Chief	Date

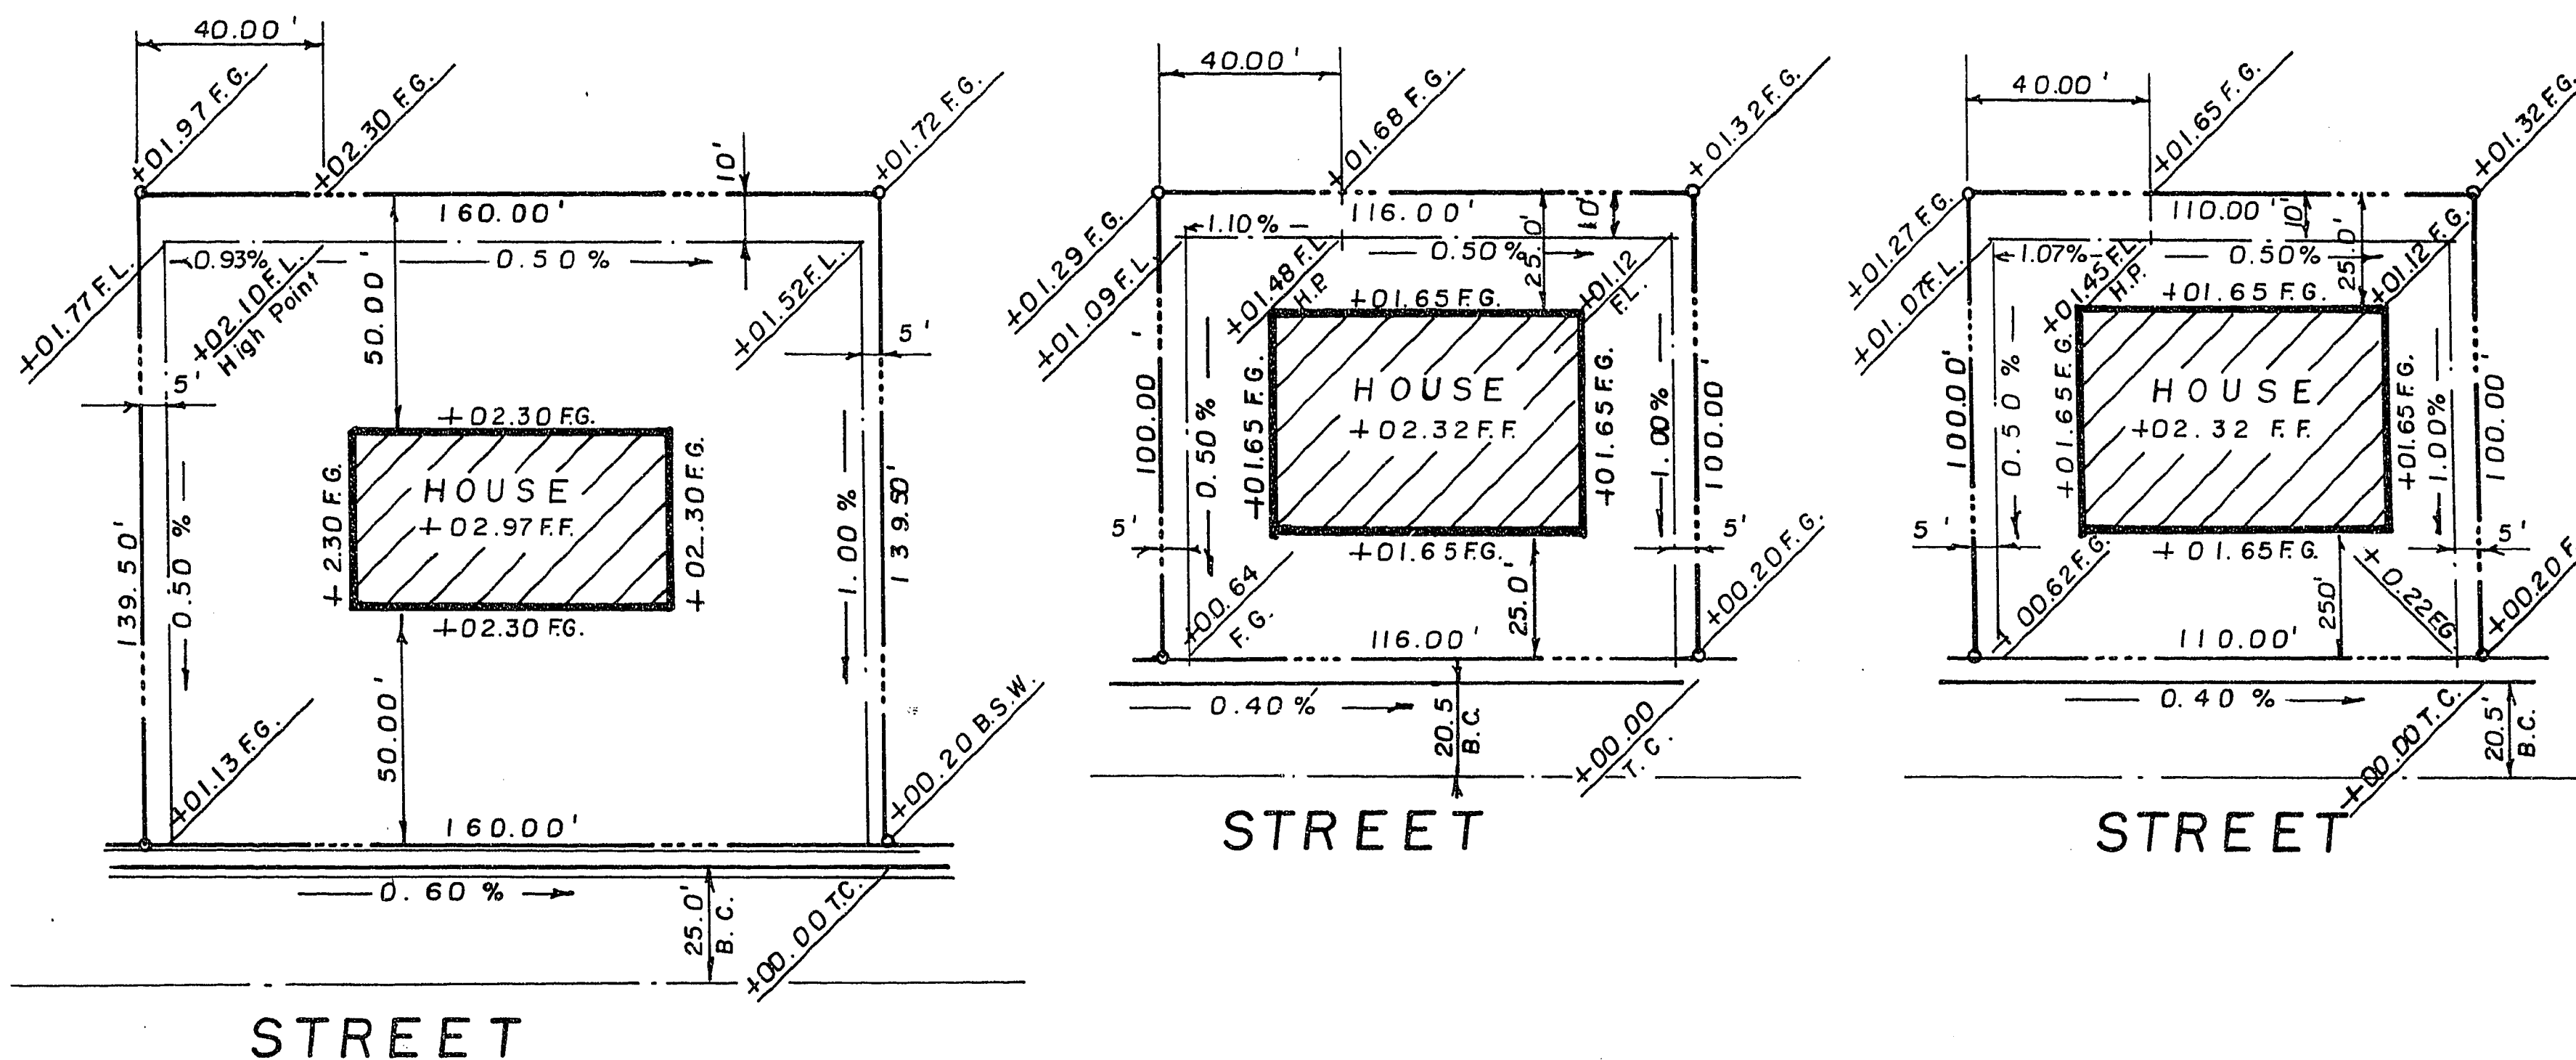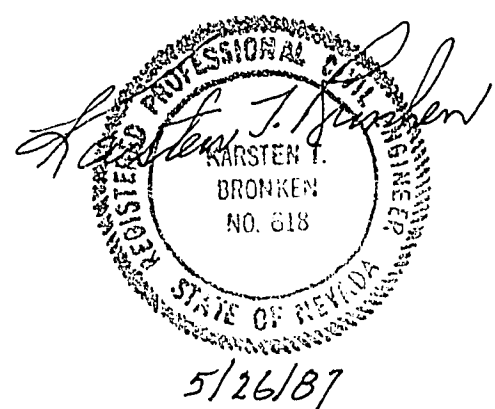

TYPICAL SECTIONS

BENCHMARK


C.C.E.D. Bench Mark No. C001161
Elevation = 2301.85
BOLT WITH PUNCH HOLES ON SOUTH TOP OF FIRE HYDRANT, LOCATED
IN THE NORTHEAST CORNER OF LORENZI AND CHEYENNE INTERSECTION.

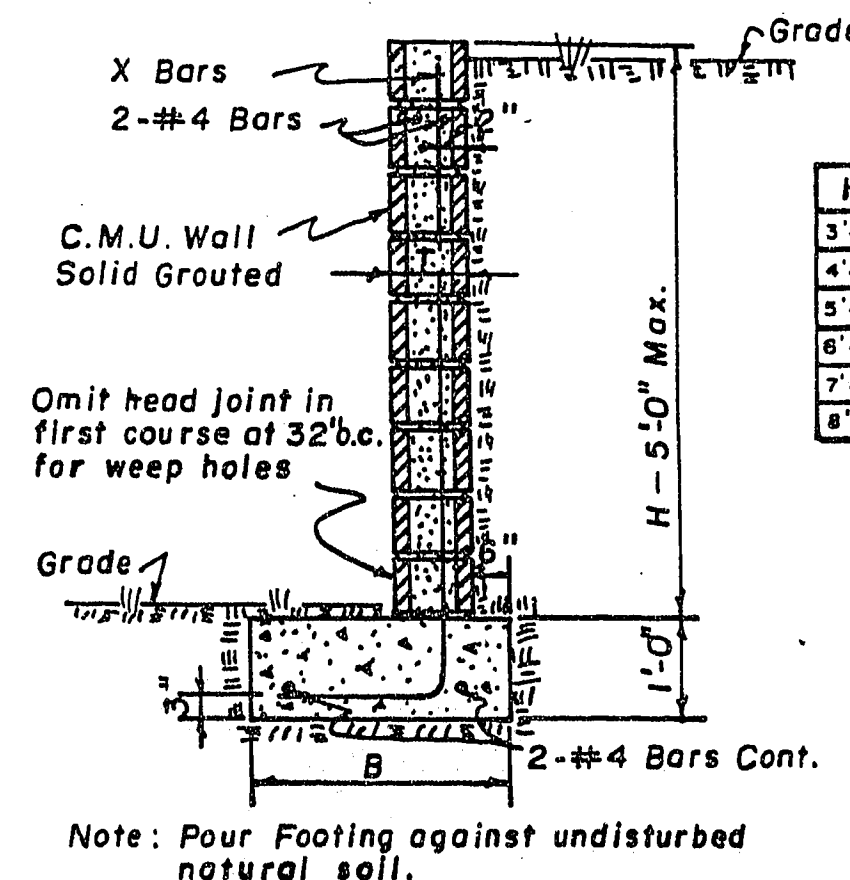

H	T	B	X-Bars	Y-Bars
3'-0"	6"	2'-3"	#3 at 24" o.c.	
4'-0"	8"	3'-0"	#4 at 24" o.c.	
5'-0"	8"	3'-6"	#5 at 16" o.c.	
6'-0"	12"	4'-0"	#5 at 24" o.c.	
7'-0"	12"	4'-9"	#6 at 16" o.c.	
8'-0"	12"	5'-6"	#7 at 16" o.c.	

RETAINING WALL DETAIL

LOCATION MAP

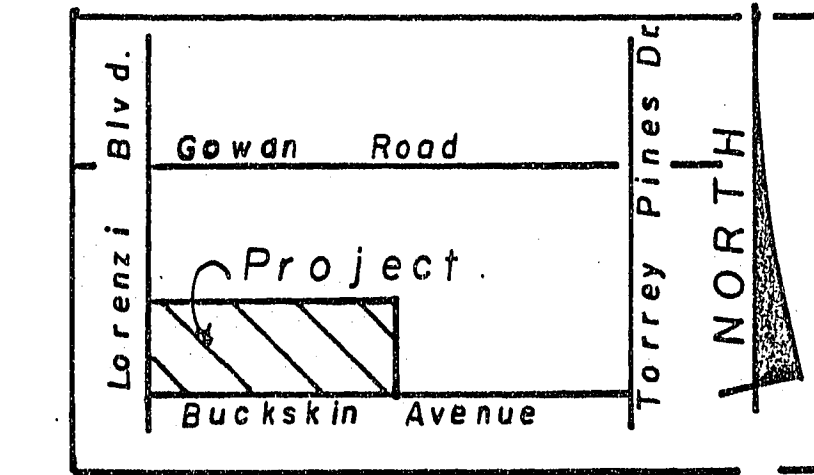

REVISIONS:	SCALE 1" = 20.00'	TITLE	PLOT & GRADING PLAN LIBERTY VILLAGE SUBDIVISION - TRACT IV	Bronken Engineering Chartered 1818 INDUSTRIAL ROAD, LAS VEGAS, NEVADA 89102 (702) 382-6660	SHEET NUMBER 1 OF 4
	DATE 5/21/87	FOR:			

(SHEET 6-OF-12)
107Y-1984-IV
20-17-55