
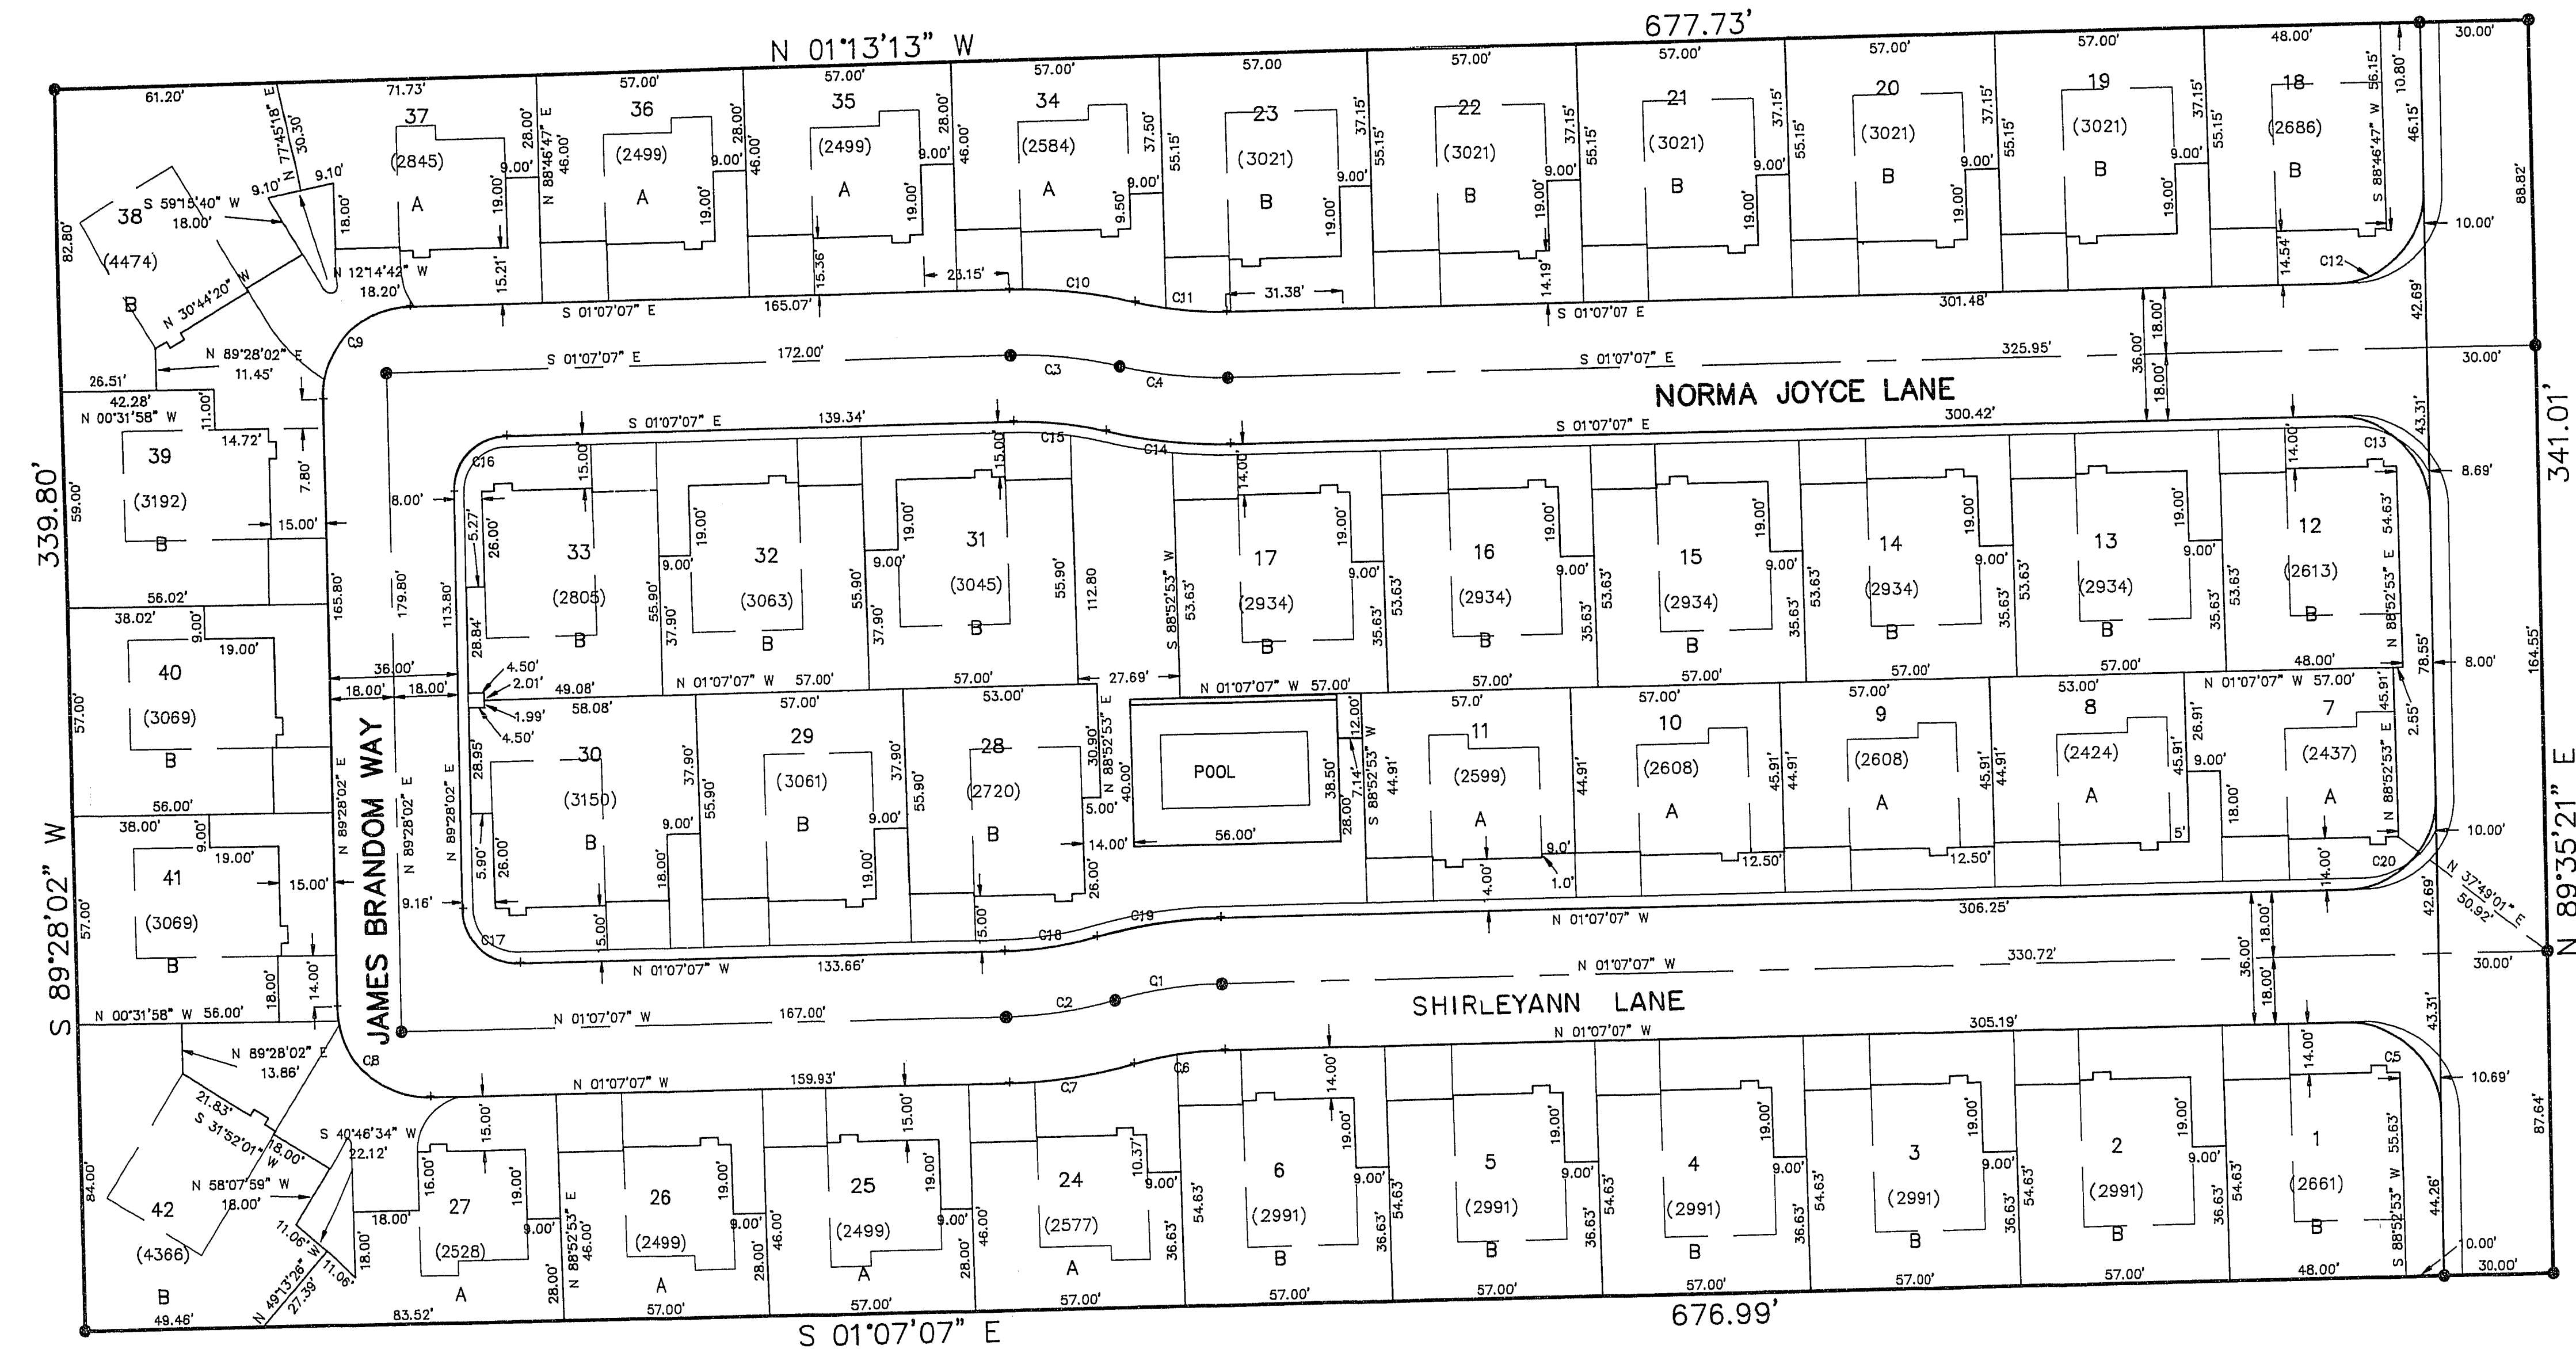


CURVE	RADIUS	LENGTH	CHORD	BEARING	DELTA
C1	118.00'	30.09'	30.01'	S 08°25'23" E	14°36'32"
C2	118.00'	30.09'	30.01'	N 08°25'23" W	14°36'32"
C3	118.00'	30.07'	29.99'	S 06°10'53" W	14°36'00"
C4	118.00'	30.07'	29.99'	N 06°10'53" E	14°36'00"
C5	25.00'	39.58'	35.57'	S 44°14'07" W	60°42'28"
C6	100.00'	25.50'	25.43'	S 08°25'23" E	14°36'32"
C7	136.00'	34.68'	34.58'	N 08°25'23" W	14°36'32"
C8	25.00'	39.53'	35.54'	N 44°10'28" E	90°35'09"
C9	25.00'	39.01'	35.17'	S 45°49'32" E	89°24'51"
C10	136.00'	34.68'	34.58'	S 06°10'53" W	14°36'00"
C11	100.00'	25.48'	25.41'	N 06°10'53" E	14°36'00"
C12	25.00'	38.98'	35.14'	N 45°45'53" W	89°17'32"
C13	25.00'	39.58'	35.57'	S 44°14'07" W	60°42'28"
C14	136.00'	34.68'	34.58'	N 08°25'23" E	14°36'32"
C15	100.00'	25.48'	25.41'	S 06°10'53" W	14°36'00"
C16	15.00'	23.41'	21.10'	S 45°49'32" E	89°24'51"
C17	15.00'	23.72'	21.32'	N 44°10'28" E	90°35'09"
C18	100.00'	25.50'	25.43'	N 08°25'23" W	14°36'32"
C19	136.00'	34.68'	34.58'	S 08°25'23" E	14°36'32"
C20	25.00'	38.98'	35.14'	N 45°45'53" W	89°17'32"

TYPICAL LOT DIMENSIONS
FRONT LOT DIMENSIONS, LOTS A & B

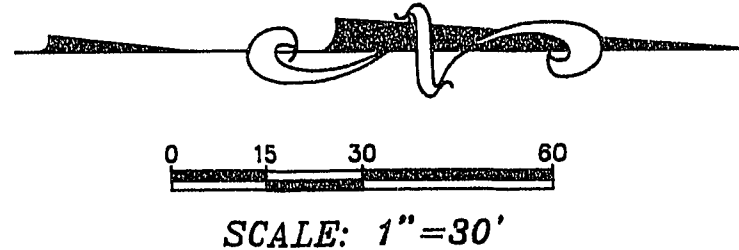

CARMEN BOULEVARD
(60' R.O.W.)

REVISIONS

No.	DESCRIPTION	DATE	BY
1			
2			
3			
4			
5			

PRODUCT: JONATHAN'S GLEN III

DRAWN BY: CAD

DESIGNED BY: P.O.H.

DATE: SEPT. 1990

SCALE: 1"=30'

SHEET NO.: 2 of 11

SITE PLAN

John A. Entenman
11 Oct 90

SCALE VERIFICATION
BY: 0 1 2 3 4 5 6 7 8 9 10
IF NOT ONE INCH ON THIS SHEET
ADJUST SCALES ACCORDINGLY

FOR BUREAU UTILITY INFORMATION
CALL 1-800-227-2600
FOR LOCAL INFORMATION CALL 702-466-2730

THIS DRAWING IS THE PROPERTY OF ROBINSON/DALTON CONSULTING, INC. THE ROAD AND OTHER INFORMATION SHOWN HEREON ARE FOR INFORMATION ONLY AND NOT TO BE USED WITHOUT THE WRITTEN AUTHORIZATION OF ROBINSON/DALTON CONSULTING, INC.

ROBINSON/DALTON CONSULTING, INC.
ENGINEERING - SURVEYING - PLANNING
THE NANHO OFFICE CENTER
3636 RAYMENT AVENUE, SUITE 4
LAS VEGAS, NEVADA 89121
TELEPHONE 702-466-2730